




ASPHALT PAVEMENT
DETAIL
SCALE: NONE

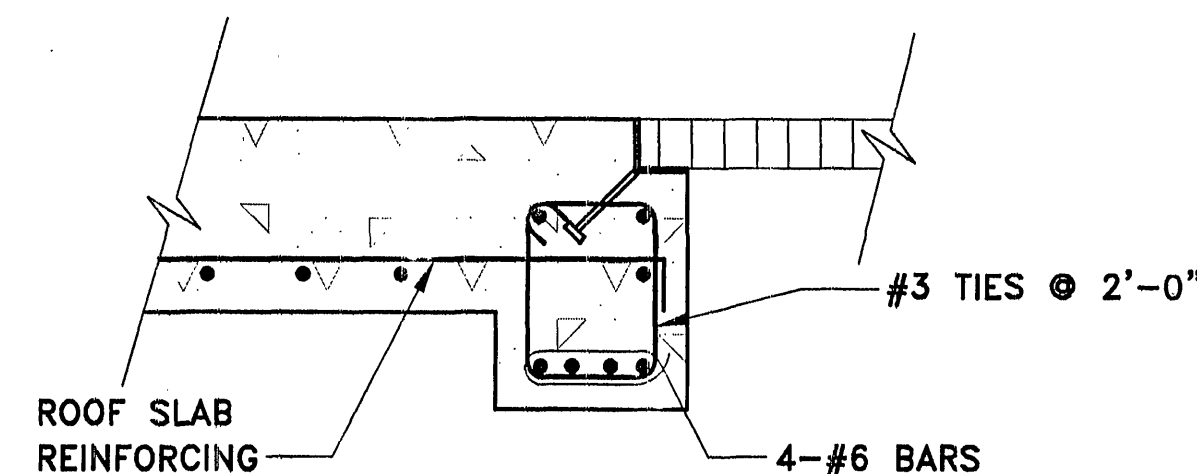


ROOF DETAIL
SCALE: 1" = 1'-0"

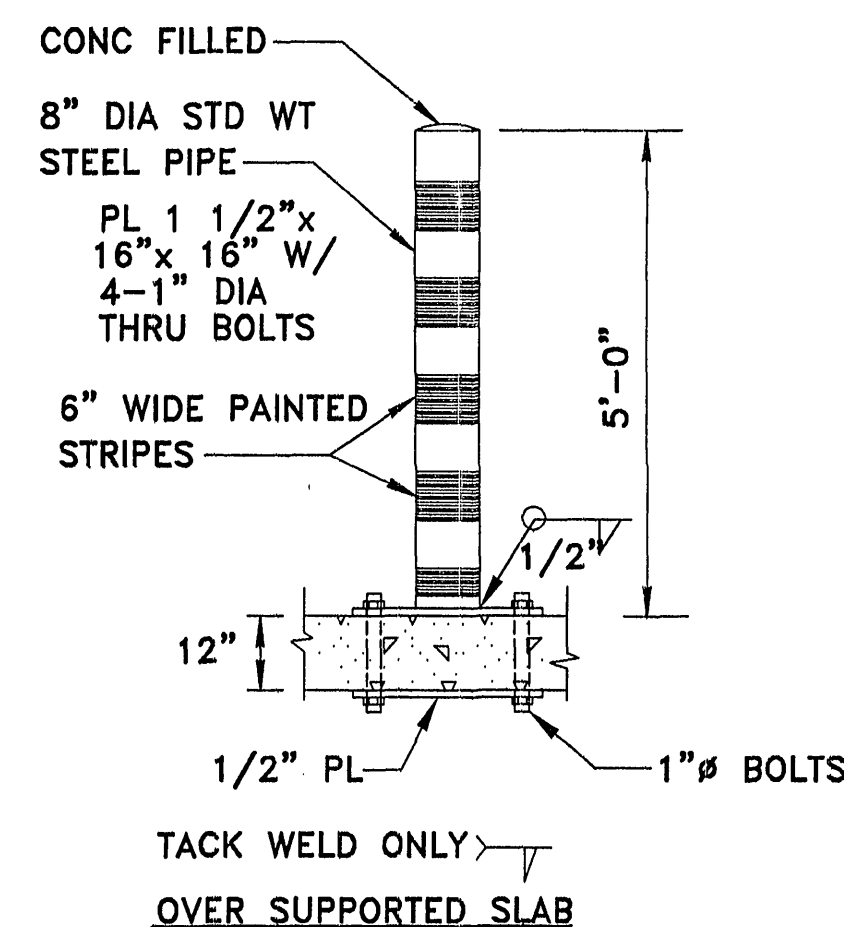


BOLLARD DETAIL
NO SCALE

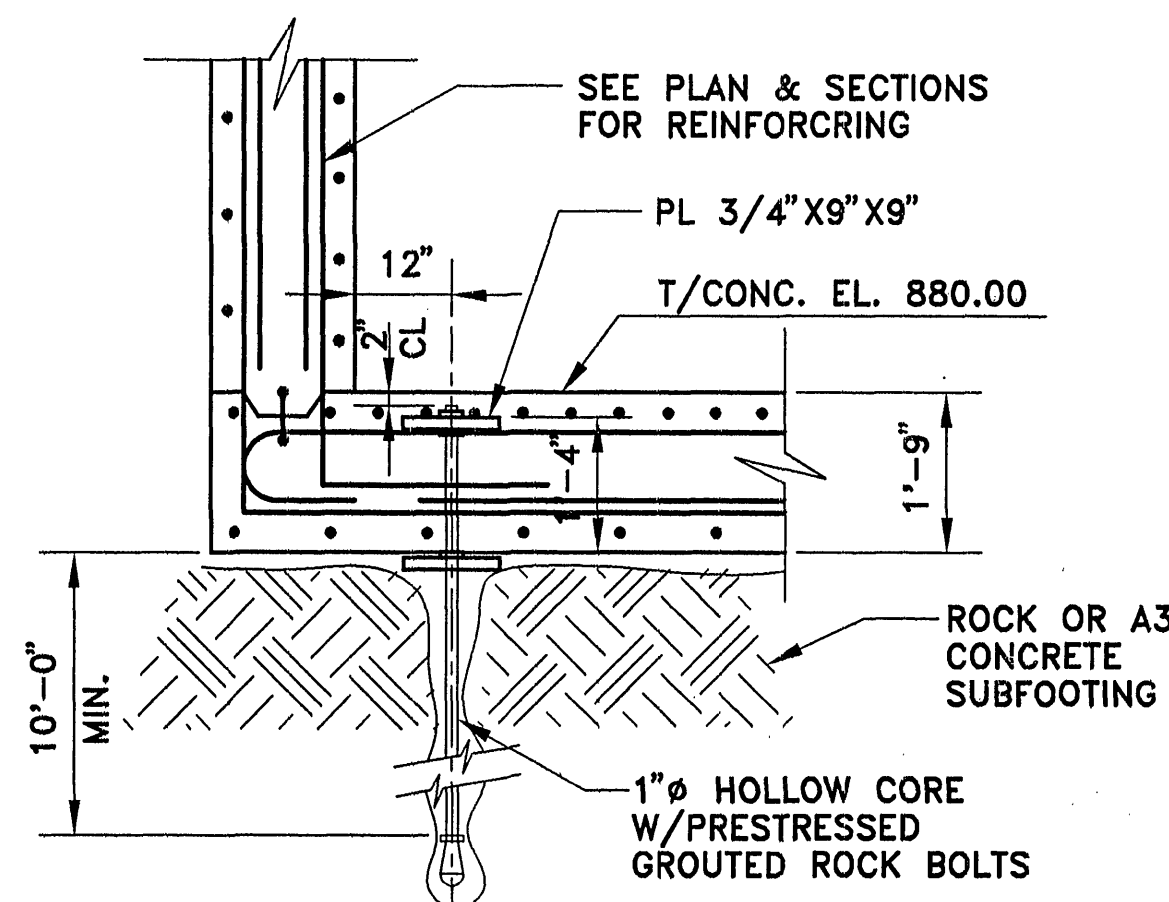

ROCK BOLT DETAIL
NO SCALE

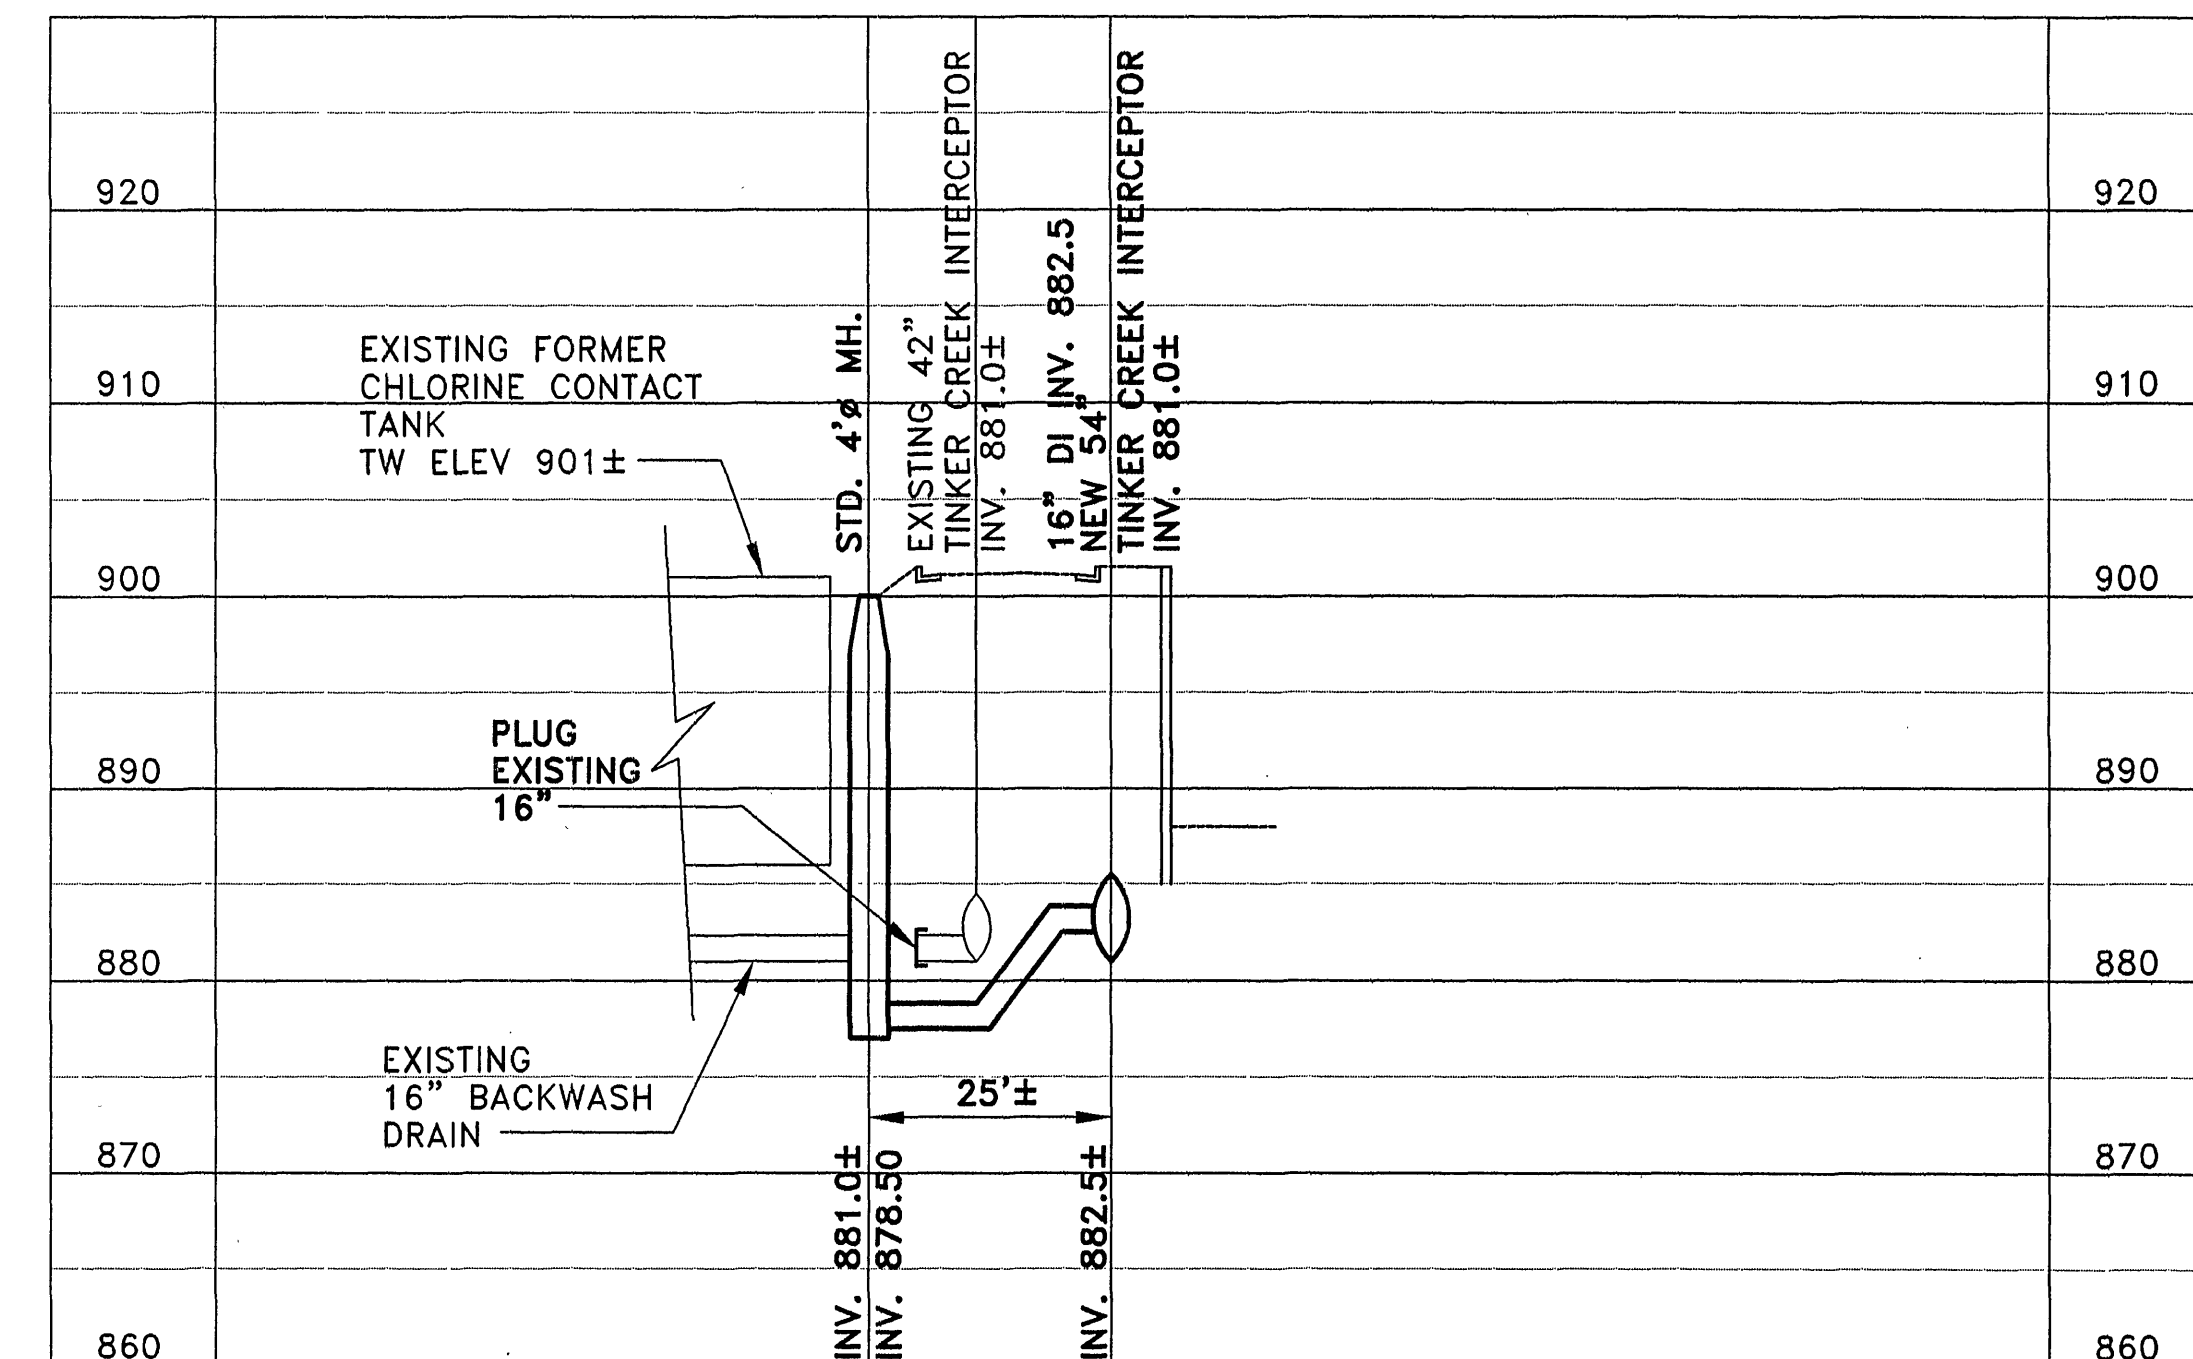

PROFILE- 16" DI PIPE
SCALE: 1" = 20' H
1" = 10' V

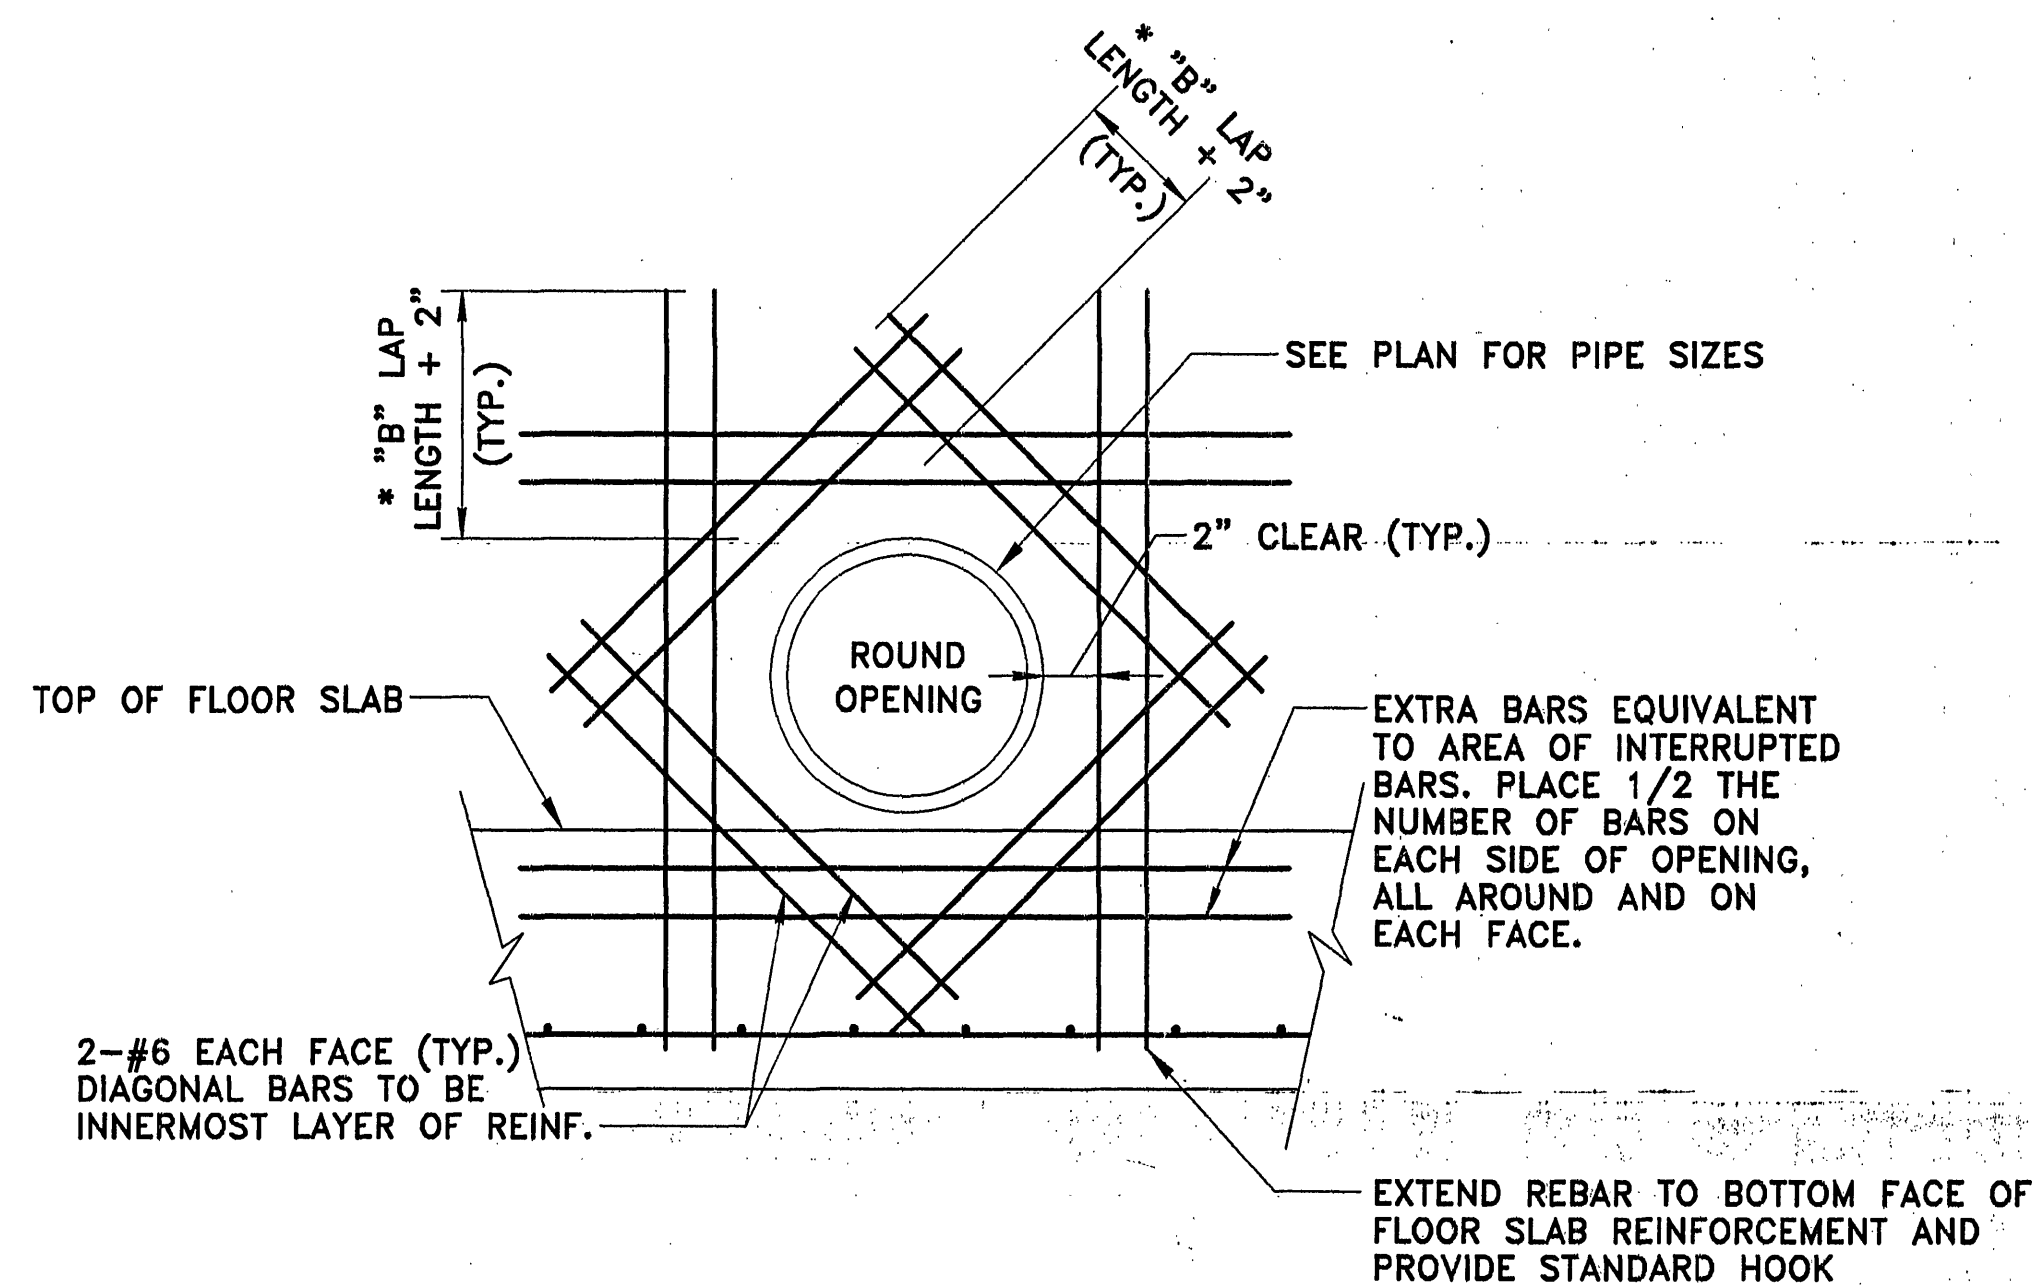

NOTE: BARS INDICATED ARE NOT REQ'D @ OPENINGS OF 10" OR LESS.
* PROVIDE STANDARD HOOK WHERE EXTENSION IS LESS THAN "B" LAP LENGTH PLUS 2".

TYPICAL WALL AND SLAB
OPENING DETAIL
NOT TO SCALE



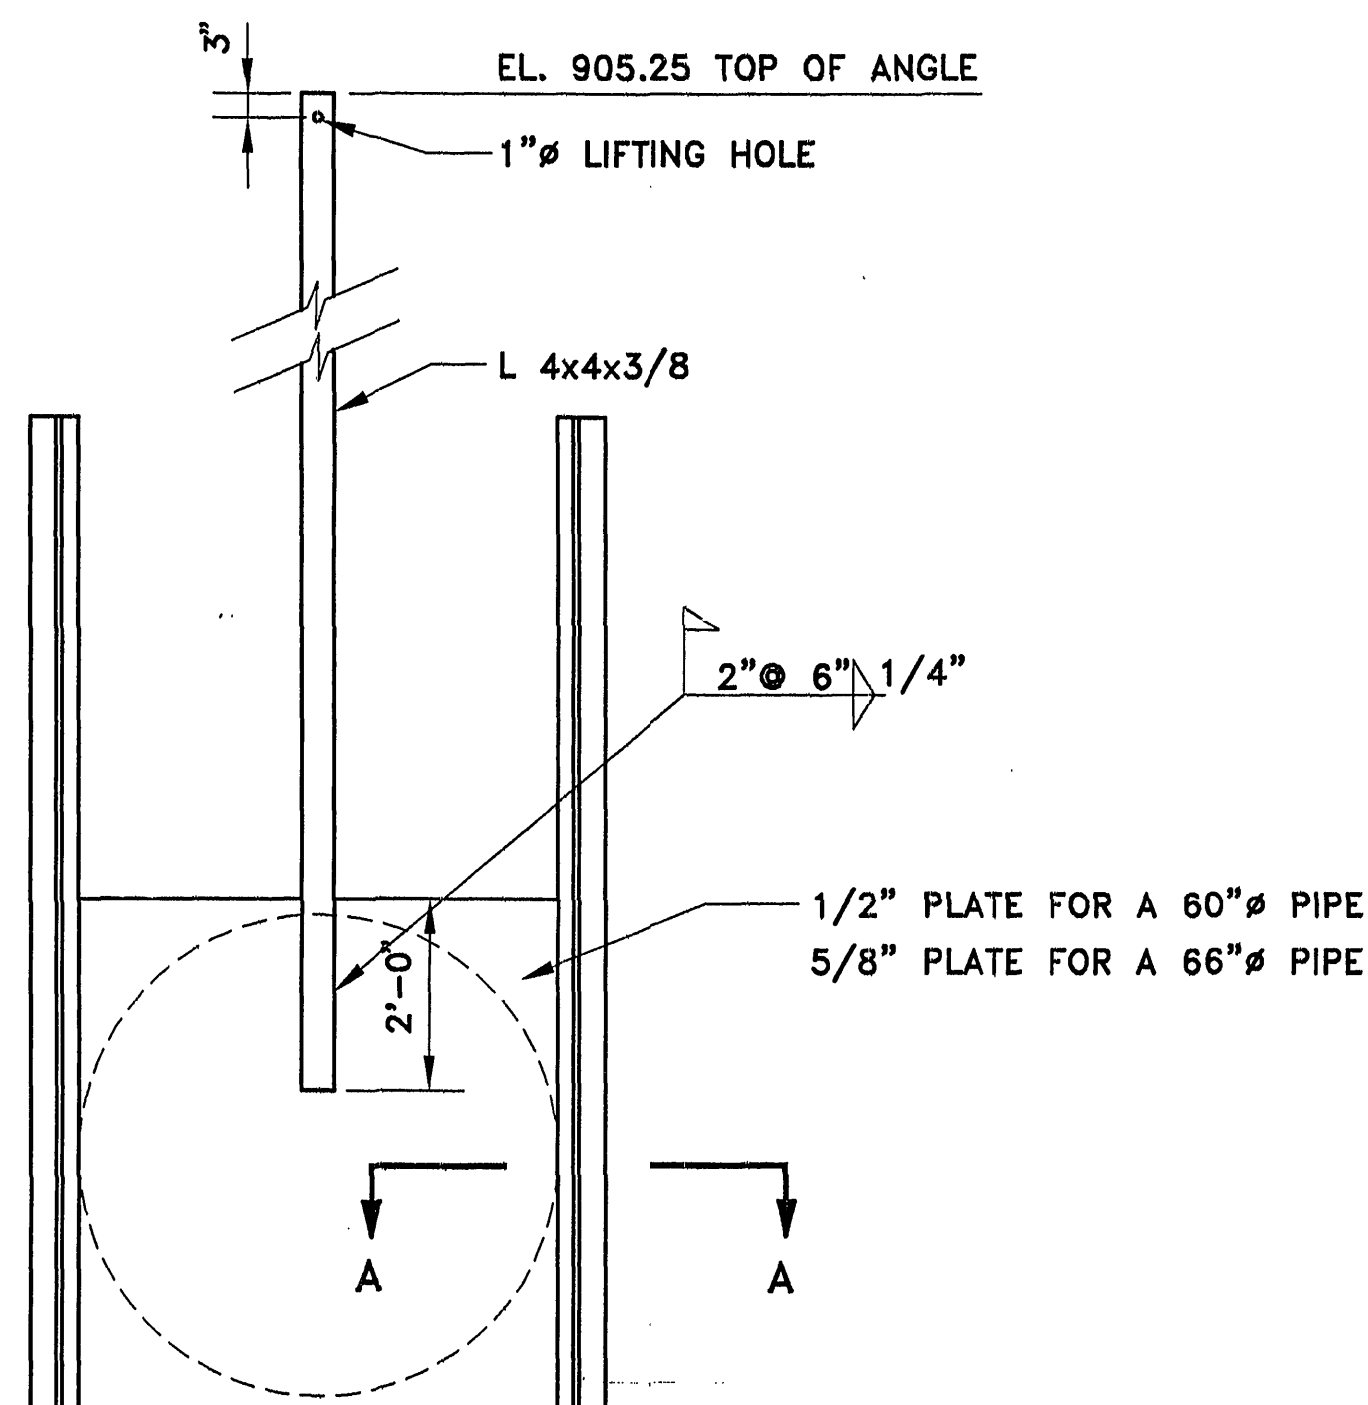


PLATE DETAIL
SCALE: 1/2" = 1'-0"

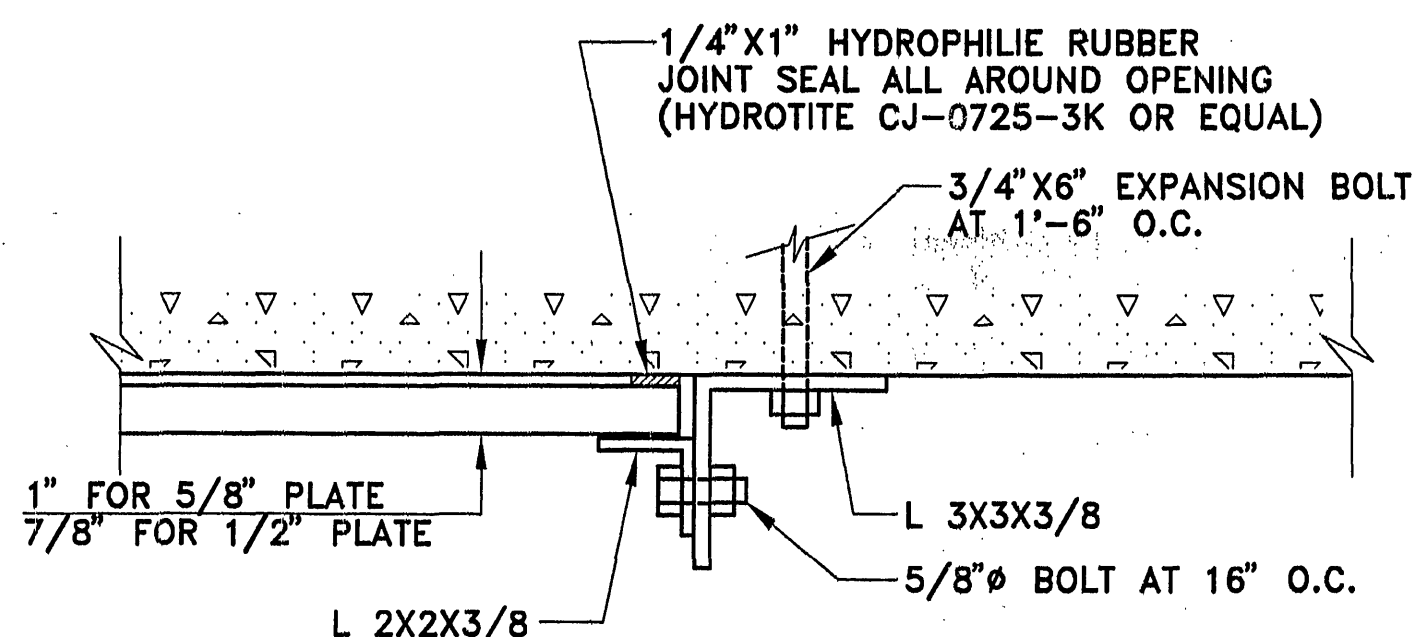

NOTE: GREASE BACK OF 2X2 ANGLE AND EDGE OF PLATE TO ALLOW WITHDRAWL OF PLATE AT A LATER DATE.

SECTION A-A
NO SCALE

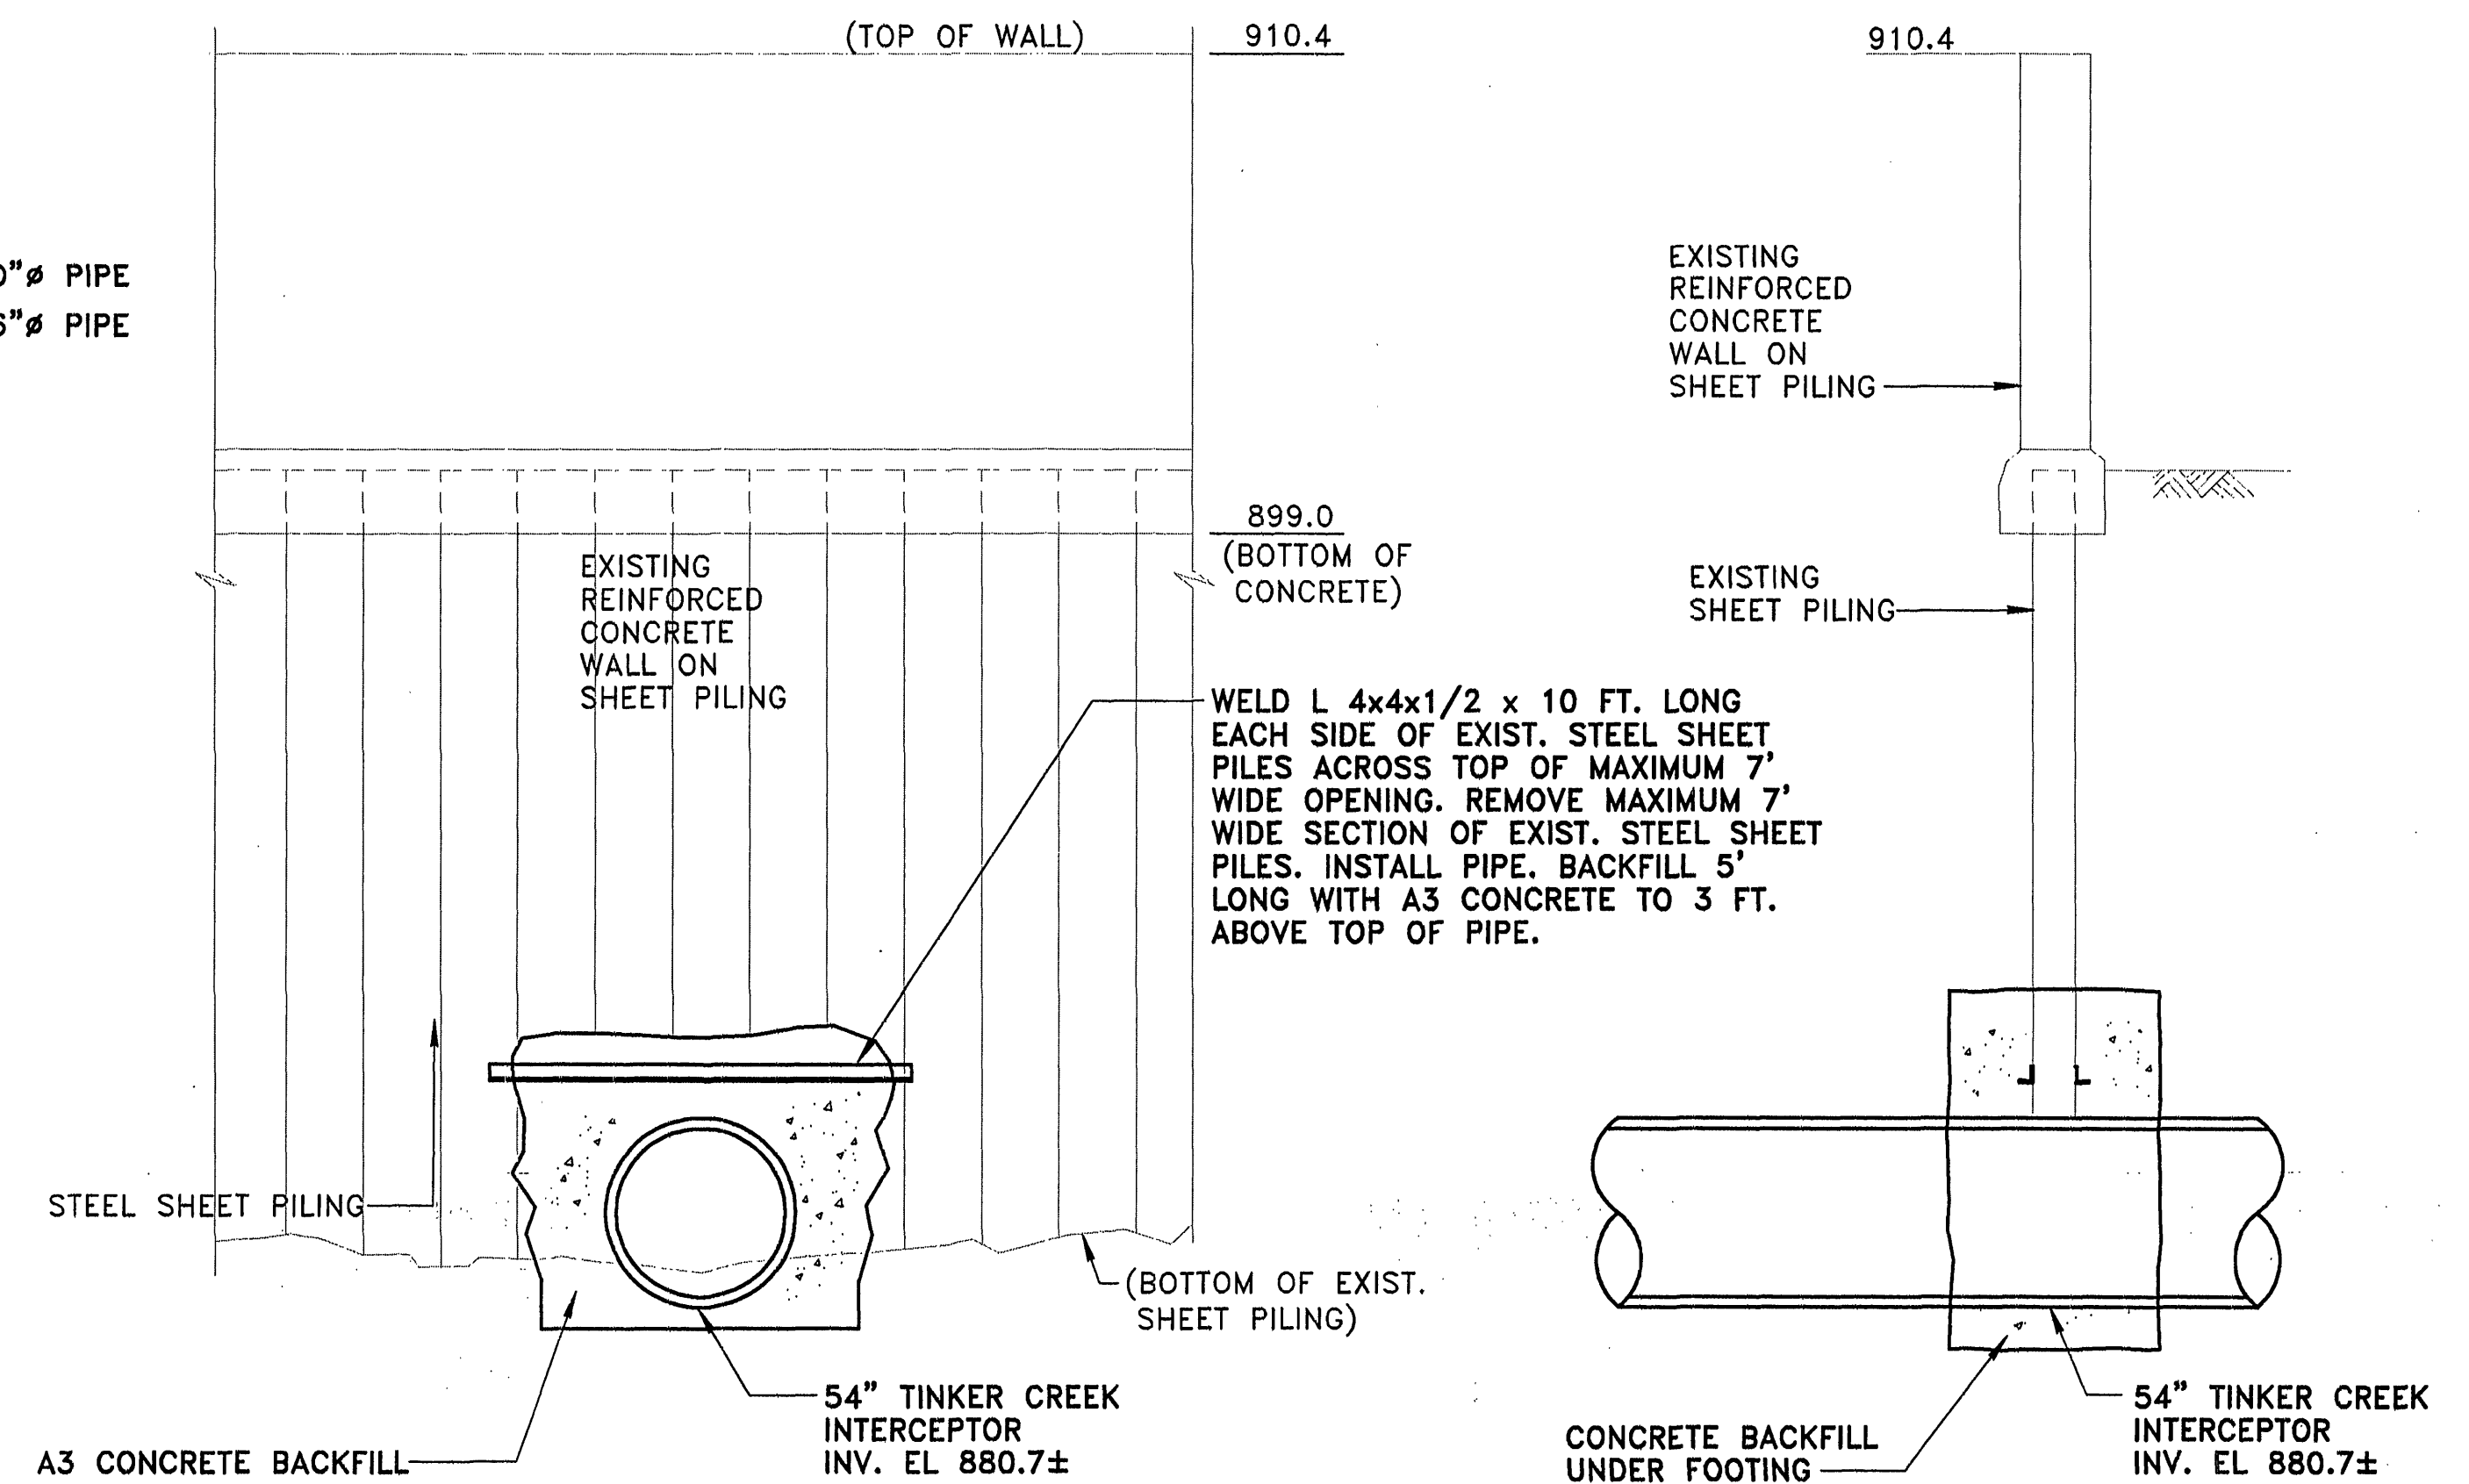

ELEVATION VIEW OF EXISTING WALL
SCALE: 1/4" = 1'-0"

SECTION A-A
SCALE: 1/4" = 1'-0"