


NOTE: LOCATION OF ALL UTILITIES
WILL BE ASCERTAINED IN
THE FIELD.

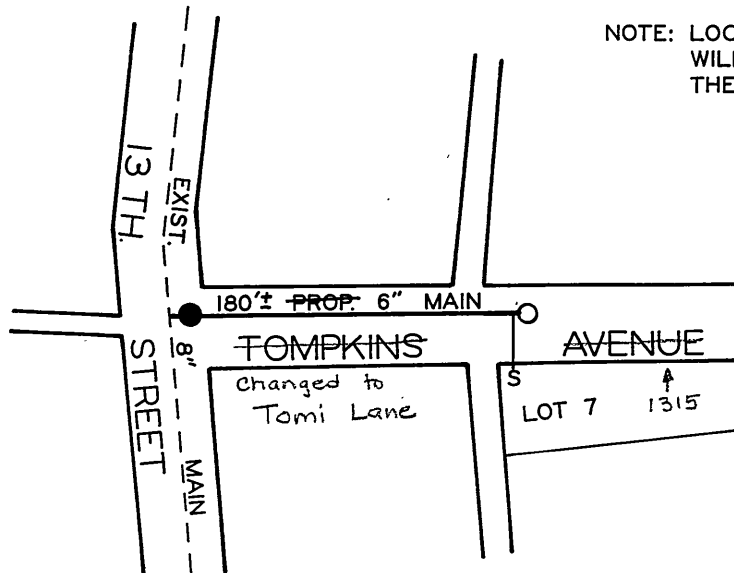

C. B. bin

DIRECTOR UTILITIES & OPERATIONS

Cabell J. Fearon

CITY ENGINEER OF ROANOKE, VA.

Richard B. Anglin

DIRECTOR OF PUBLIC WORKS

Lothar Mennel

AGENT FOR ROANOKE PLANNING COMM.

Aug. 29, 1975
DATE

Aug. 29, 1975
DATE

Sept 2, 1975
DATE

September 2, 1975
DATE

INSTALLED AS PART OF 13TH ST. HIGHWAY PROJECT.

DATE STARTED		1975		
DATE COMP.		1975		
FEET MAIN	SIZE	VALVE	VAULT	BOX
180'±	6"	1	1	
BLOW OFF	2"	1		
F. H. COMP. \oplus				
F. H. STUB ONLY \oplus				
SERV. INS. BY:		J.F. ST. CLAIR		
MAIN INS. BY:		J.F. ST. CLAIR		
NO. 3/4" SERV. INS.		1		
CITY OR CO.		CITY		
DEPT. INSP.				

WATER DEPARTMENT
CITY OF ROANOKE, VA.
TOMPKINS AVENUE S.E.

SCALE - 1"=100'

DRAWN BY C.A.H. SEPT. 2, 1975