


NT BLVD.

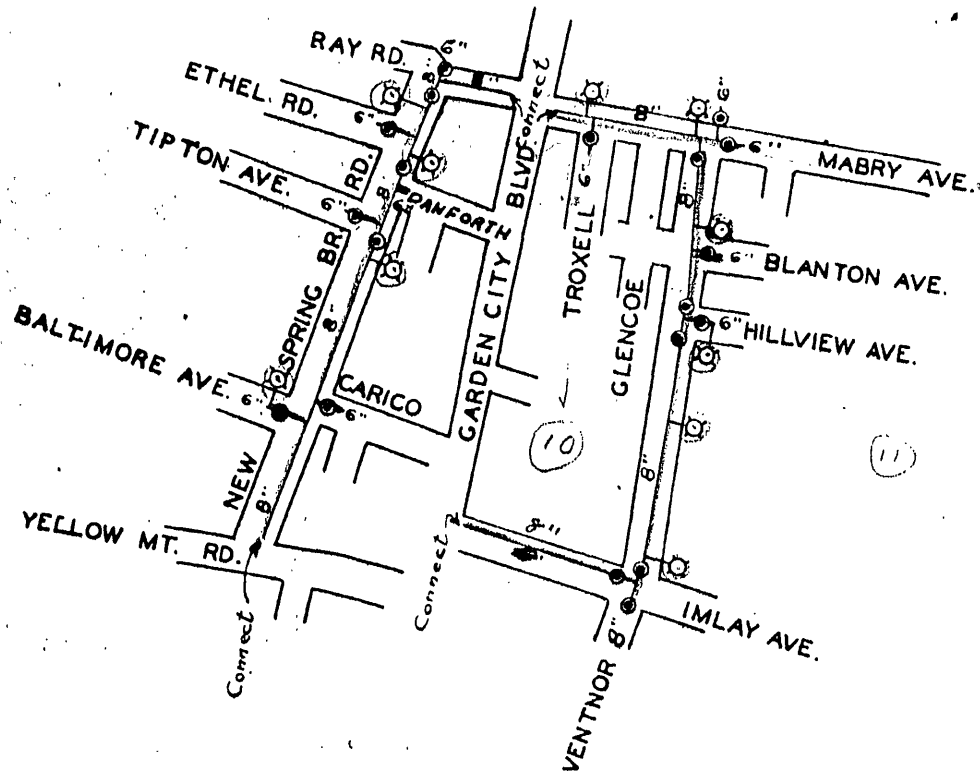

MAINS & APPURTENANCES
ON
PROJECT NO. 6

SCALE-1"=800'

DRAWN BY E.L.A. 9-24-53

On Dist. Maps
In Records

53-39

84	✓
94	