


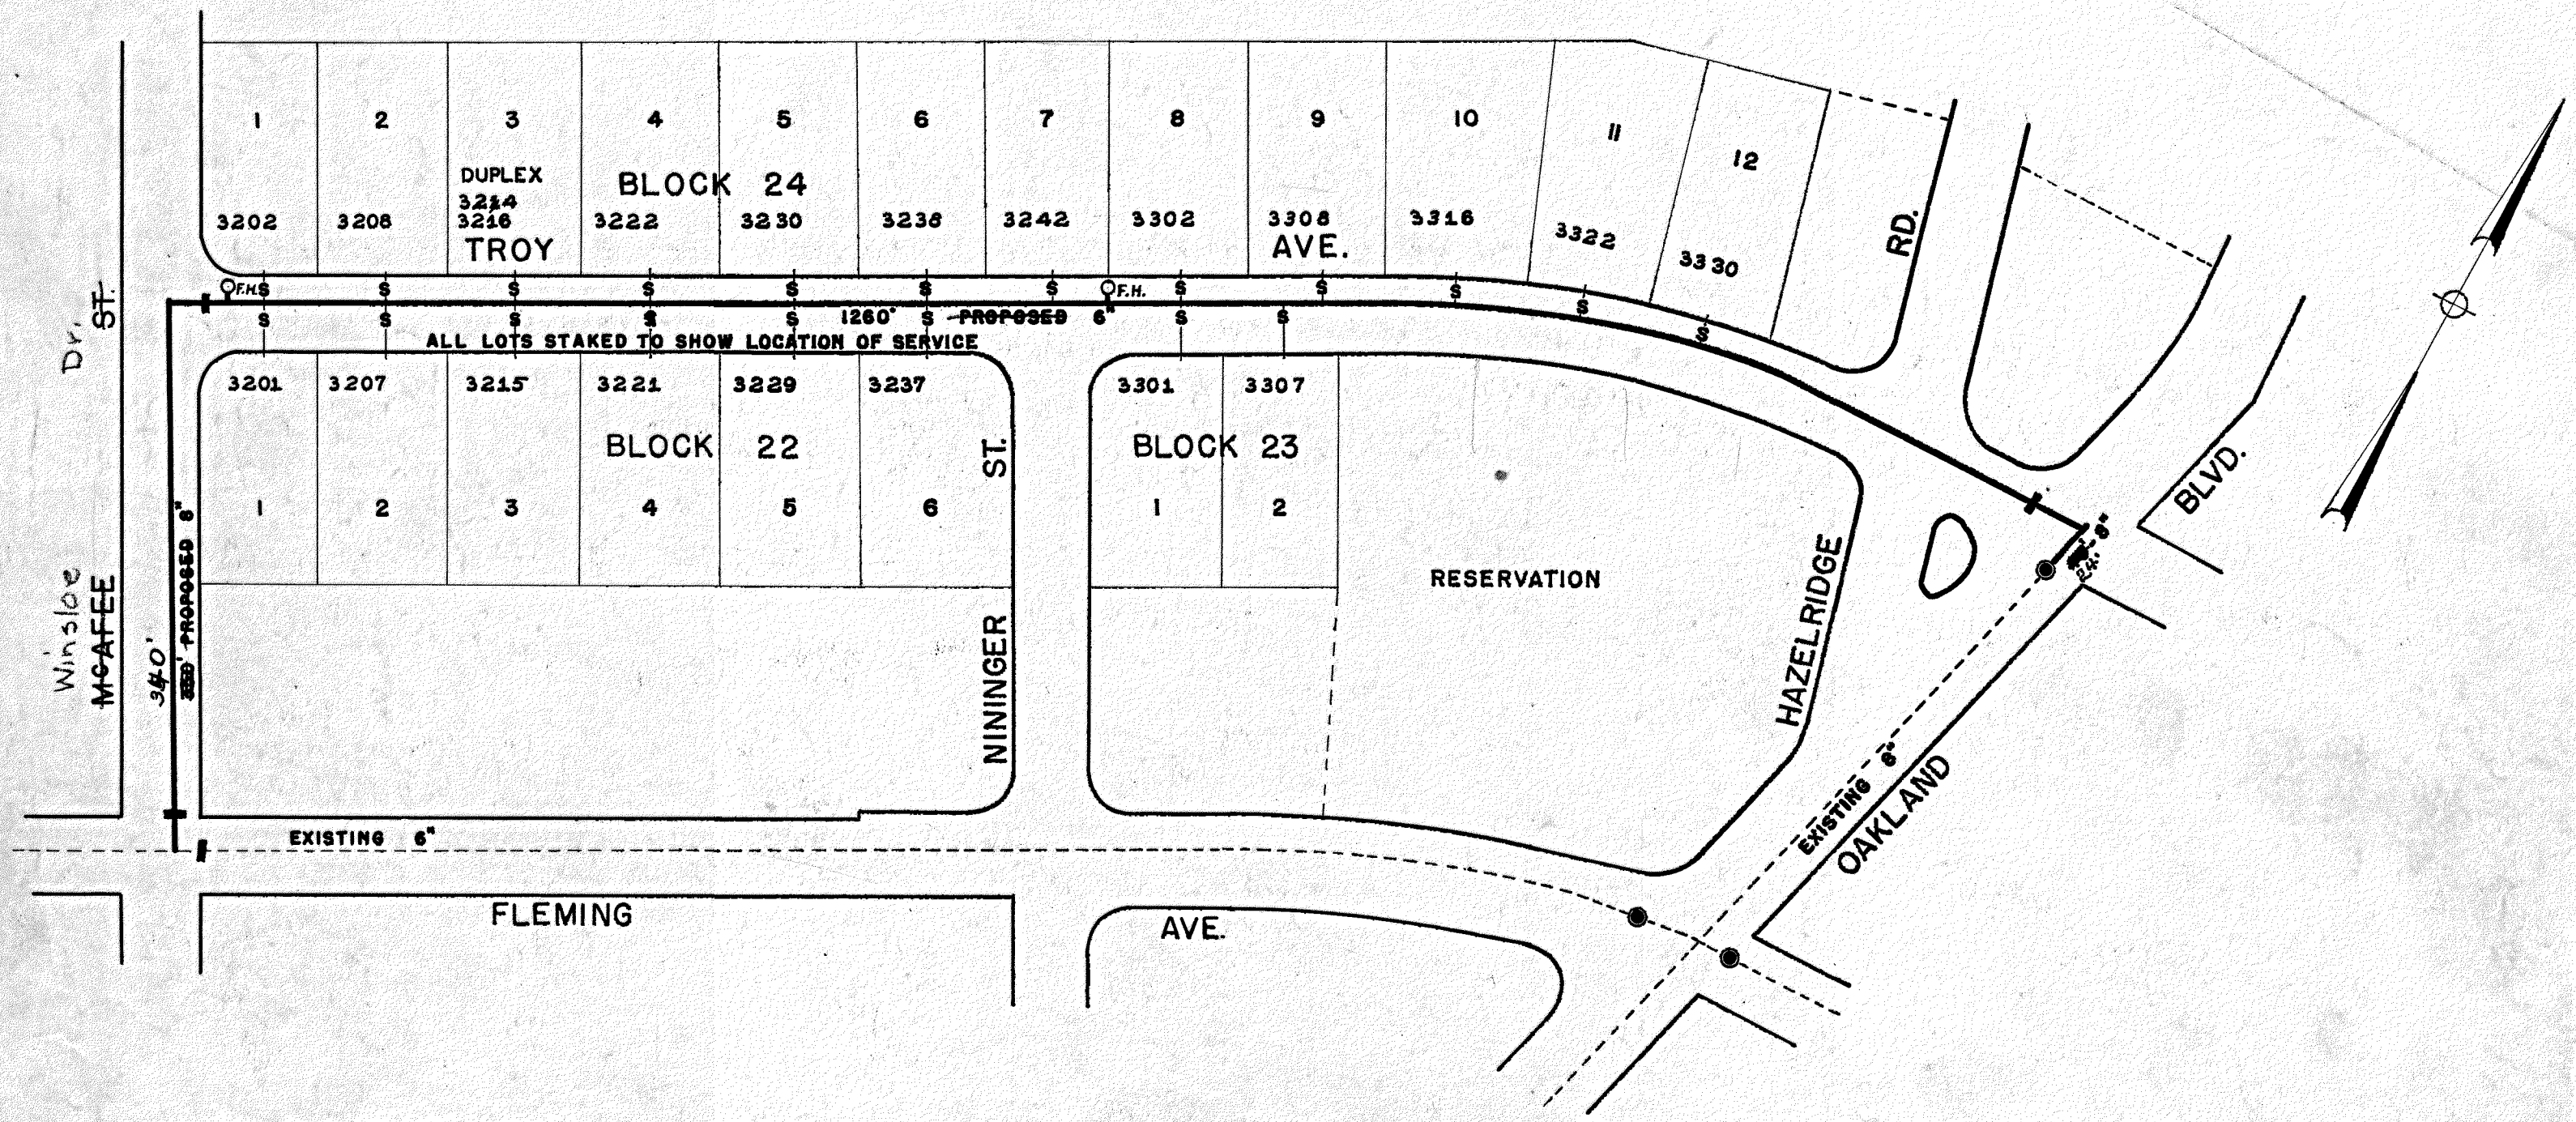

FINAL PLAN FOR WATER SYSTEM
MAINS, VALVES, HYDRANTS AND SERVICES

APPROVED:

R. H. Ruston
MGR. ROANOKE WATER DEPT.

J. R. Hildebrand
AGENT FOR ROANOKE PLANNING COMM.

St. Clitus Boyles
CITY ENGINEER FOR ROANOKE, VA
Joe J. [Signature]
DIRECTOR OF PUBLIC WORKS

COST:

12/29/54
DATE
12/29/54
DATE
12/29/54
DATE
12/29/54
DATE

On Dist. Map
Completed Feb. 1955

PROPOSED MAIN EXTENSION
ON
TROY AVE.

WILLIAM FLEMING COURT - MAP NO. 10

OCT. 25, 1954

SCALE: 1"=100'