


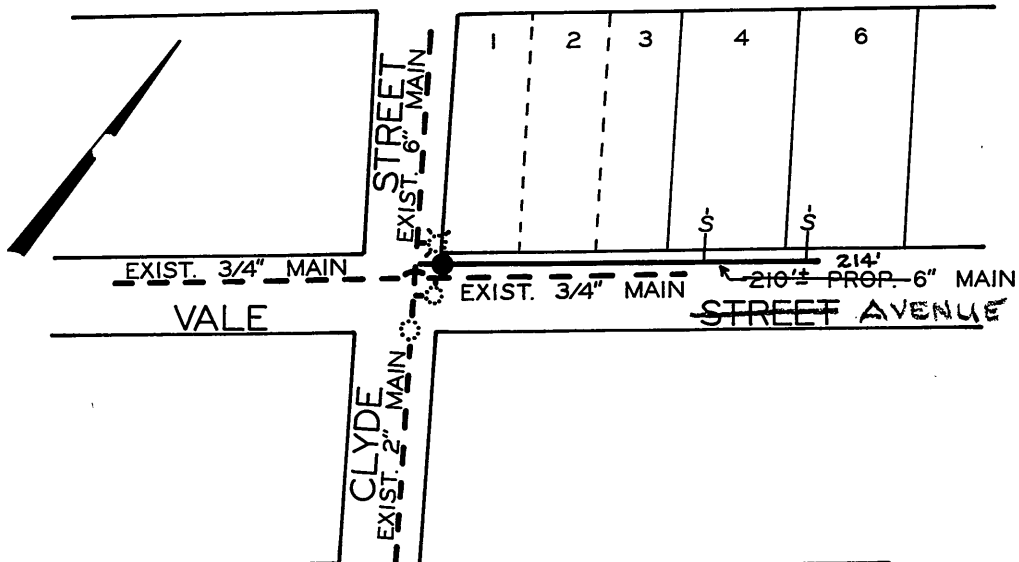

R. B. Kiser
MGR. ROANOKE WATER DEPT.

Louise Marmelstein
AGENT FOR ROANOKE PLANNING COMM.

Sam H. McShee
CITY ENGINEER OF ROANOKE, VA.

William F. Clark
DIRECTOR OF PUBLIC WORKS

7/28/71
DATE

28 July 71
DATE

28 Jul 71
DATE

7-28-71
DATE

DATE STARTED		9-7-71		
DATE COMP.		9-13-71		
FEET MAIN	SIZE	VALVE	VAULT	BOX
214'	6"	1	1	*2
F. H. COMP.				
F. H. STUB ONLY				
SERV. INS. BY: R.W.D.				
MAINS INS. BY: R.W.D.				
NO. 3/4" SERV. INS. 2				
CITY OR CO. CITY				
DEPT. INSP. J.W.M.				

WATER DEPARTMENT
CITY OF ROANOKE, VA.
VALE STREET AVENUE N.E.
SCALE - 1" = 100'
DRAWN BY C.A.H. JULY 28, 1971