




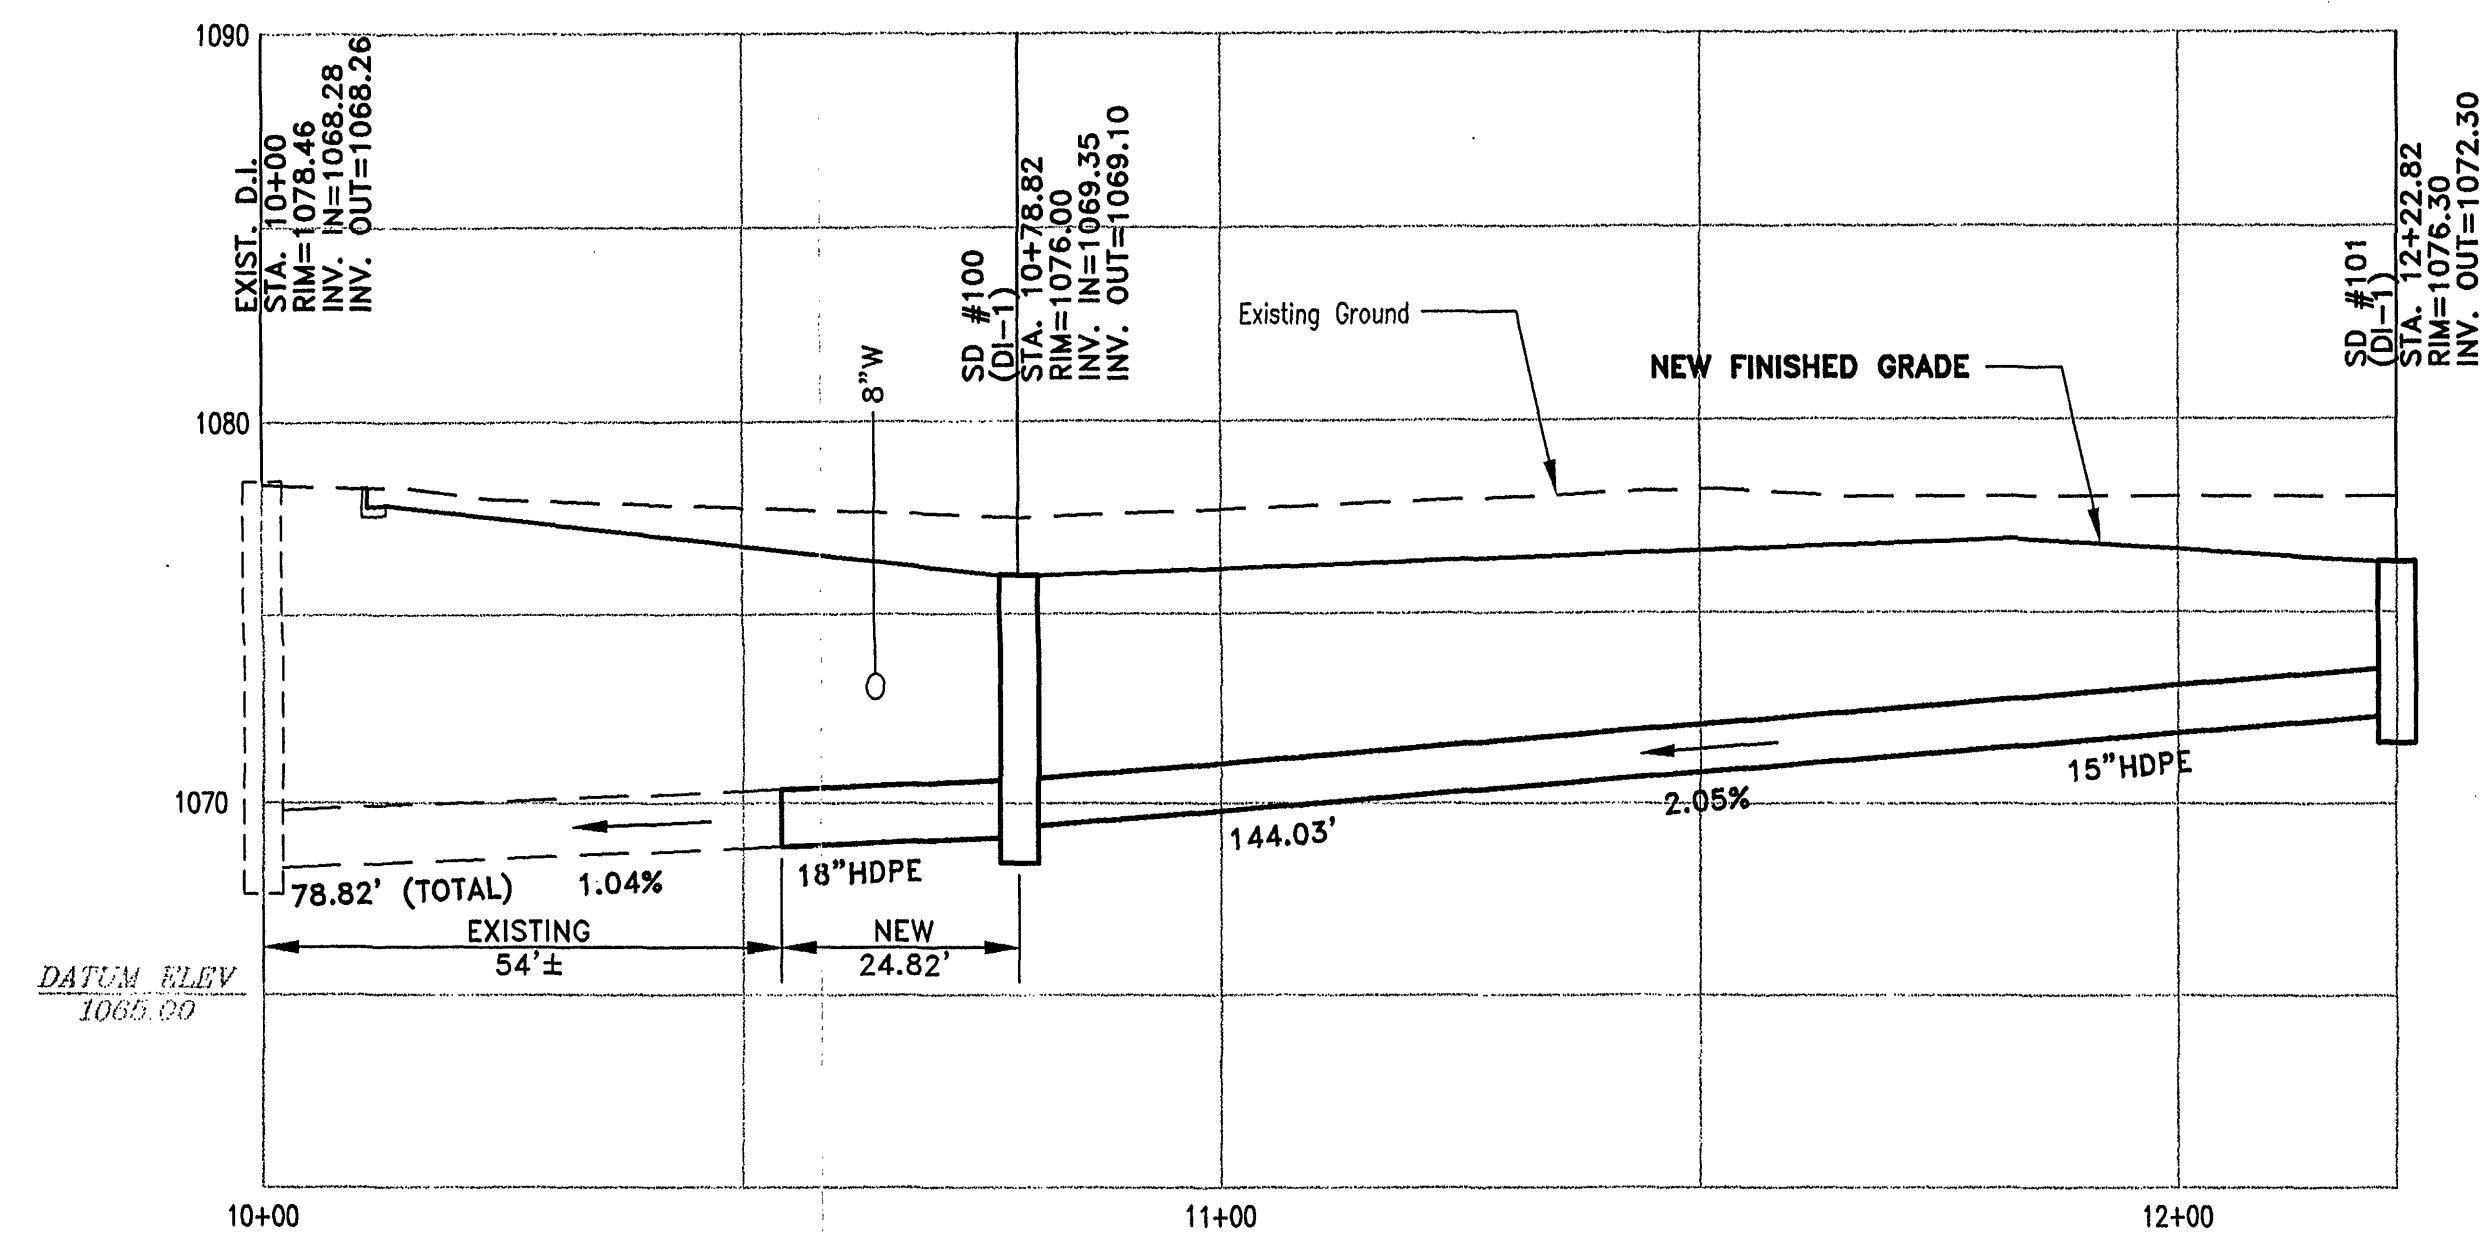


'SD4' - STORM DRAIN PROFILE

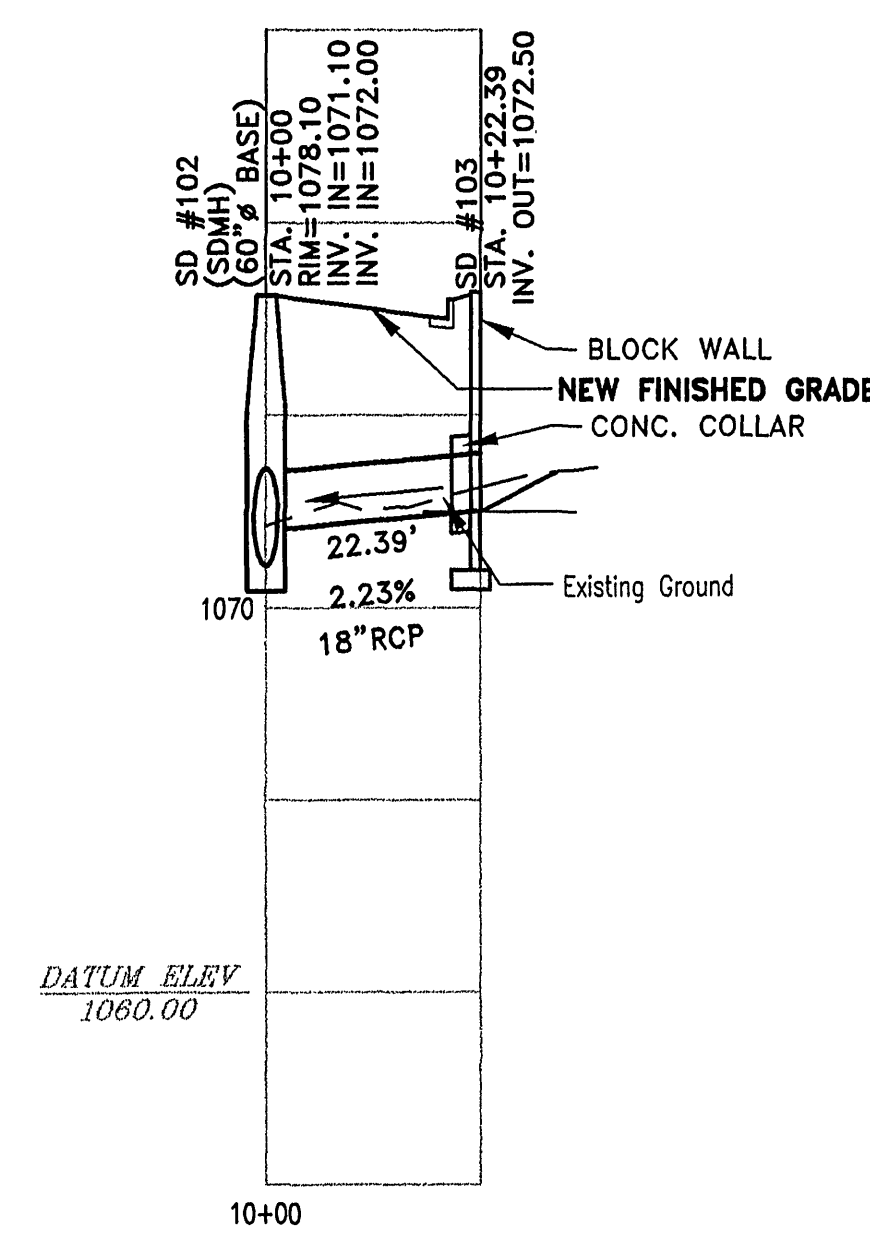


'SD3' - STORM DRAIN PROFILE

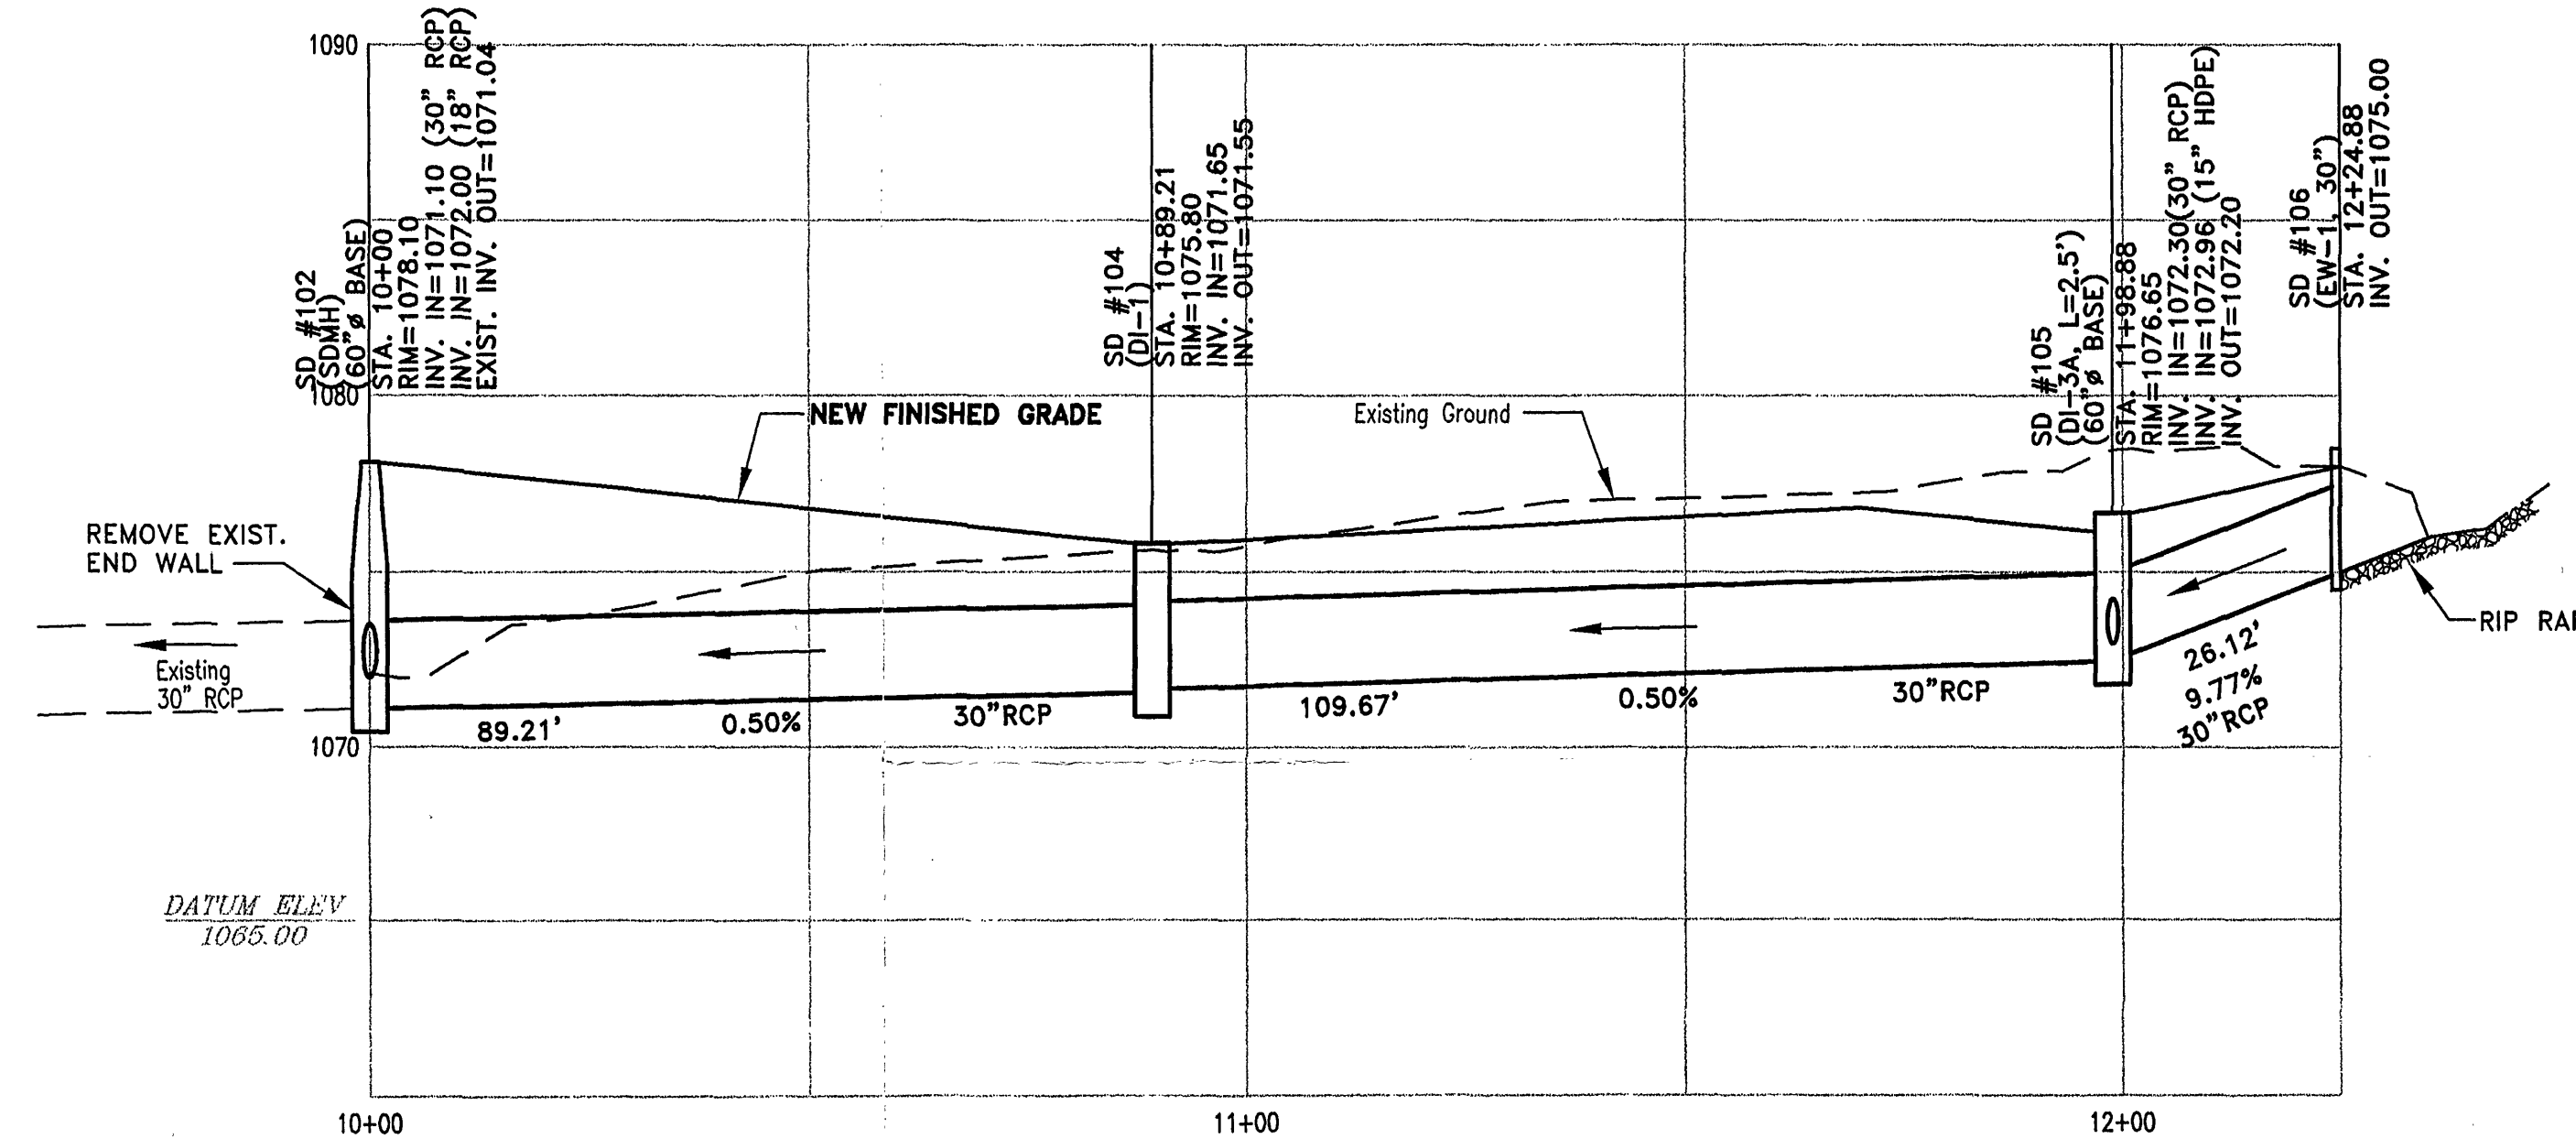


'SD1' - STORM DRAIN PROFILE

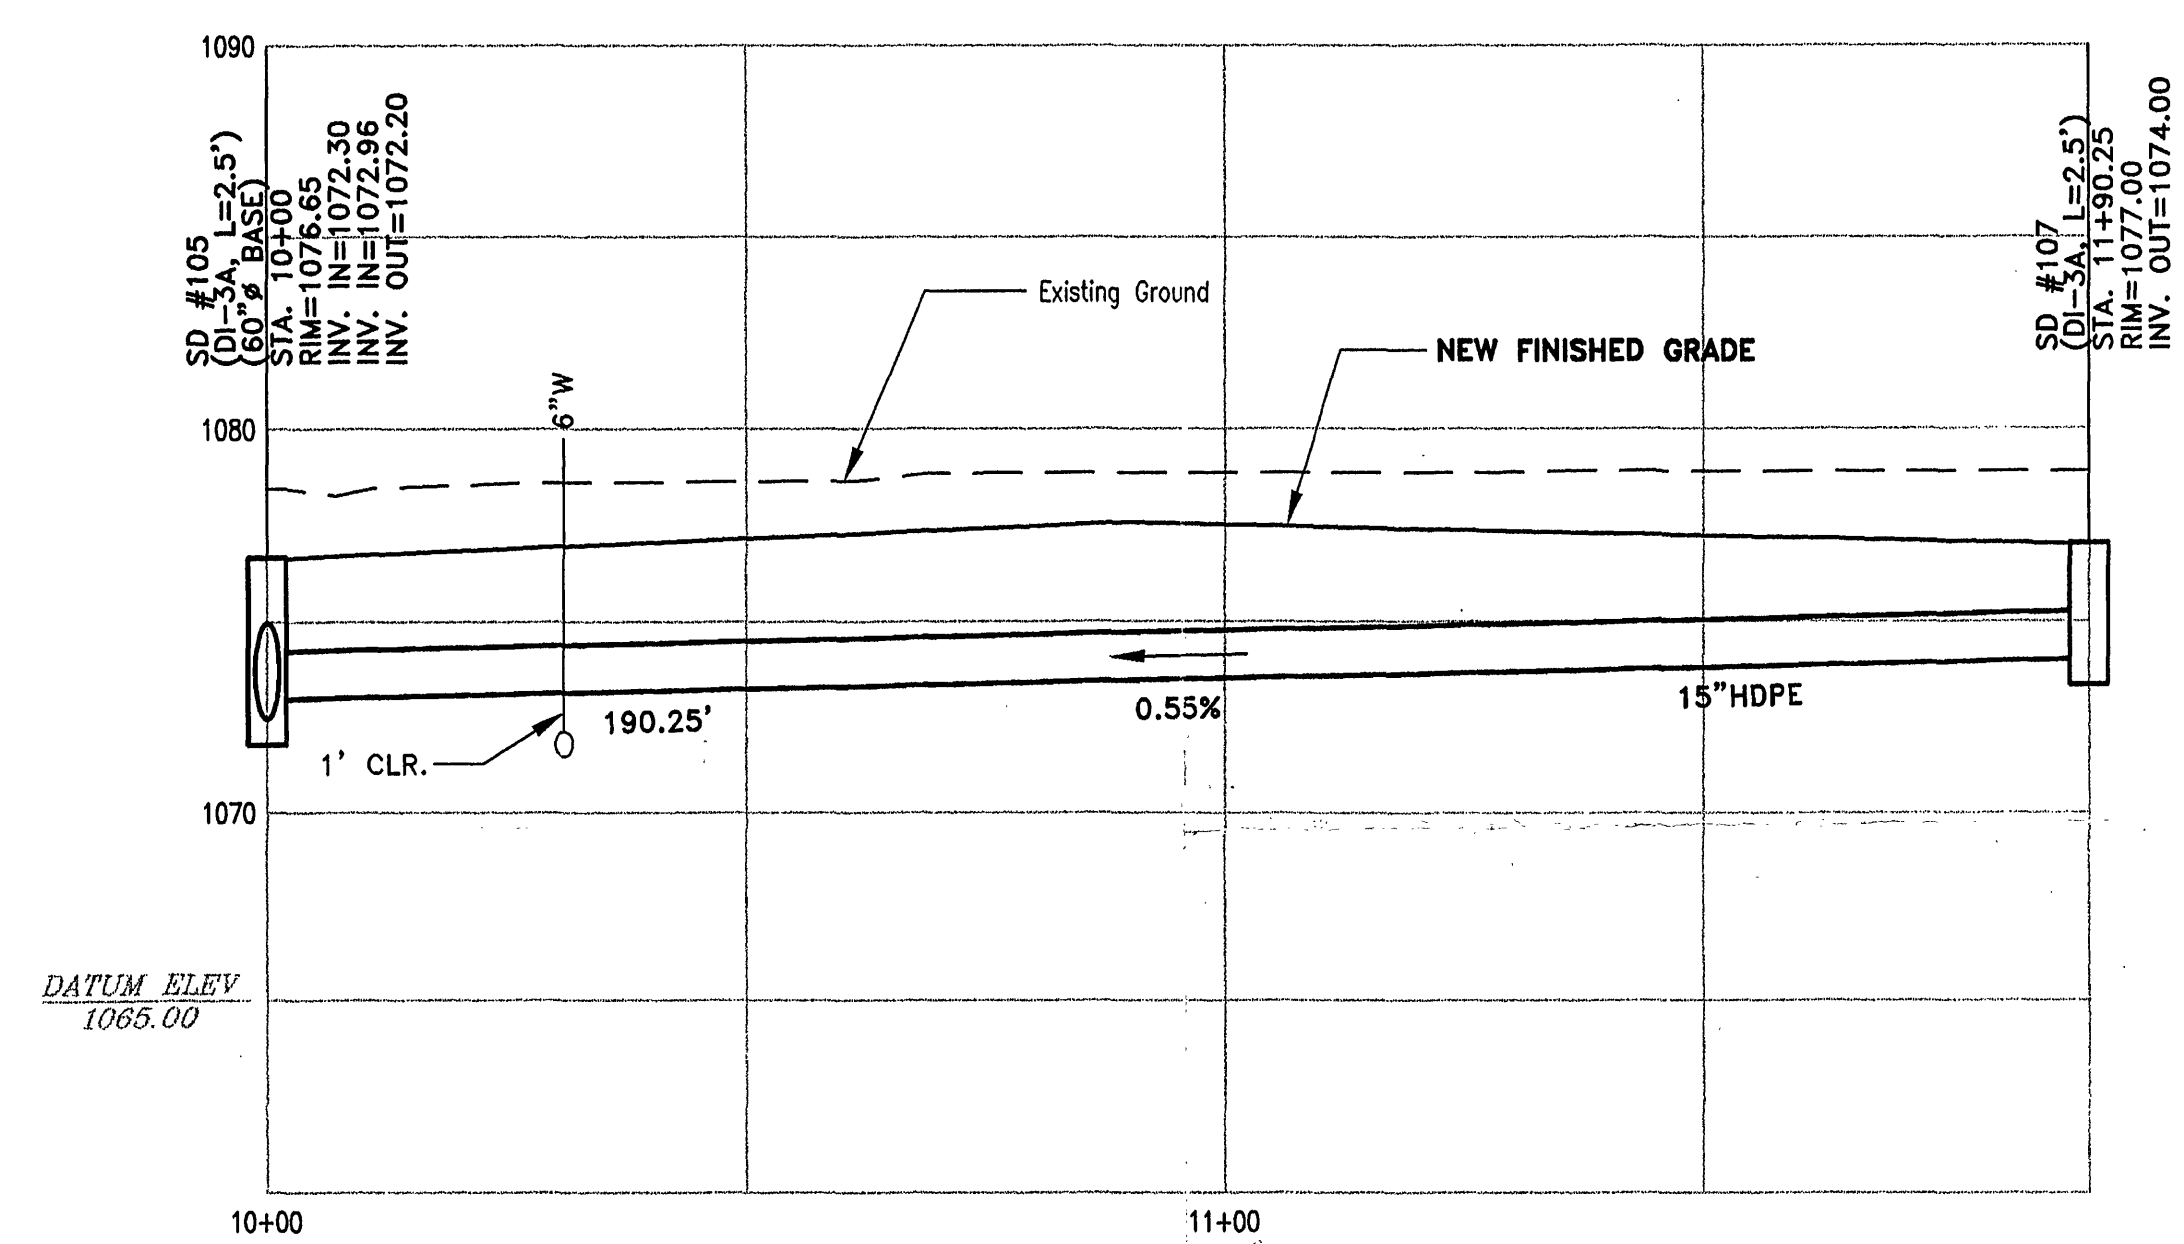

'SD2' - STORM DRAIN PROFILE

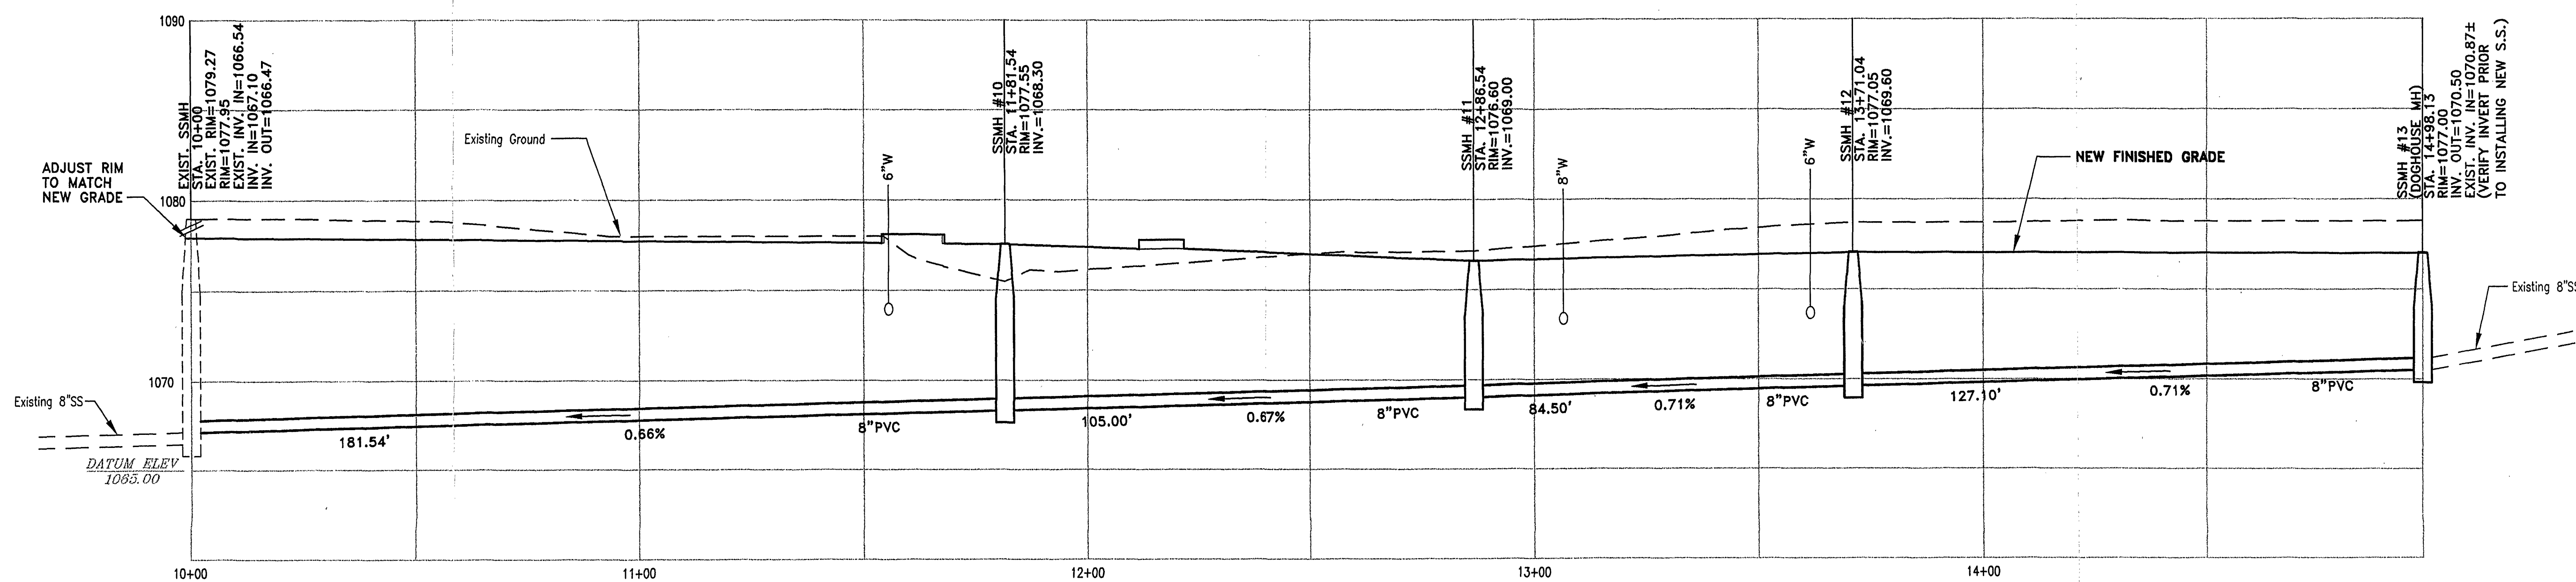

'SS1' - 8" SANITARY PROFILE

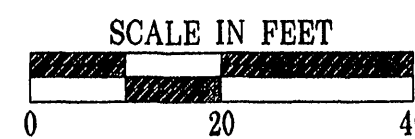

Mattern & Craig, Inc.
CONSULTING ENGINEERS - SURVEYORS
701 FIRST STREET, S.W.
ROANOKE, VIRGINIA 24016
(540) 345-9342
(540) 345-7691 FAX

DSGN	WTA	REV	DATE	DESCRIPTION	BY	APP
DRAWN	ARB					
CHKD	WTA					

VALLEY VIEW STATION - PHASE II

PROFILES
ROANOKE, VIRGINIA



APR 2000
RECEIVED
ROANOKE CITY
ENGINEERING
DEPARTMENT

V: 1"=5'
SCALE: H: 1"=20'
NO. 1851
DATE: MARCH, 2000
SHEET C-10