




WALL #1

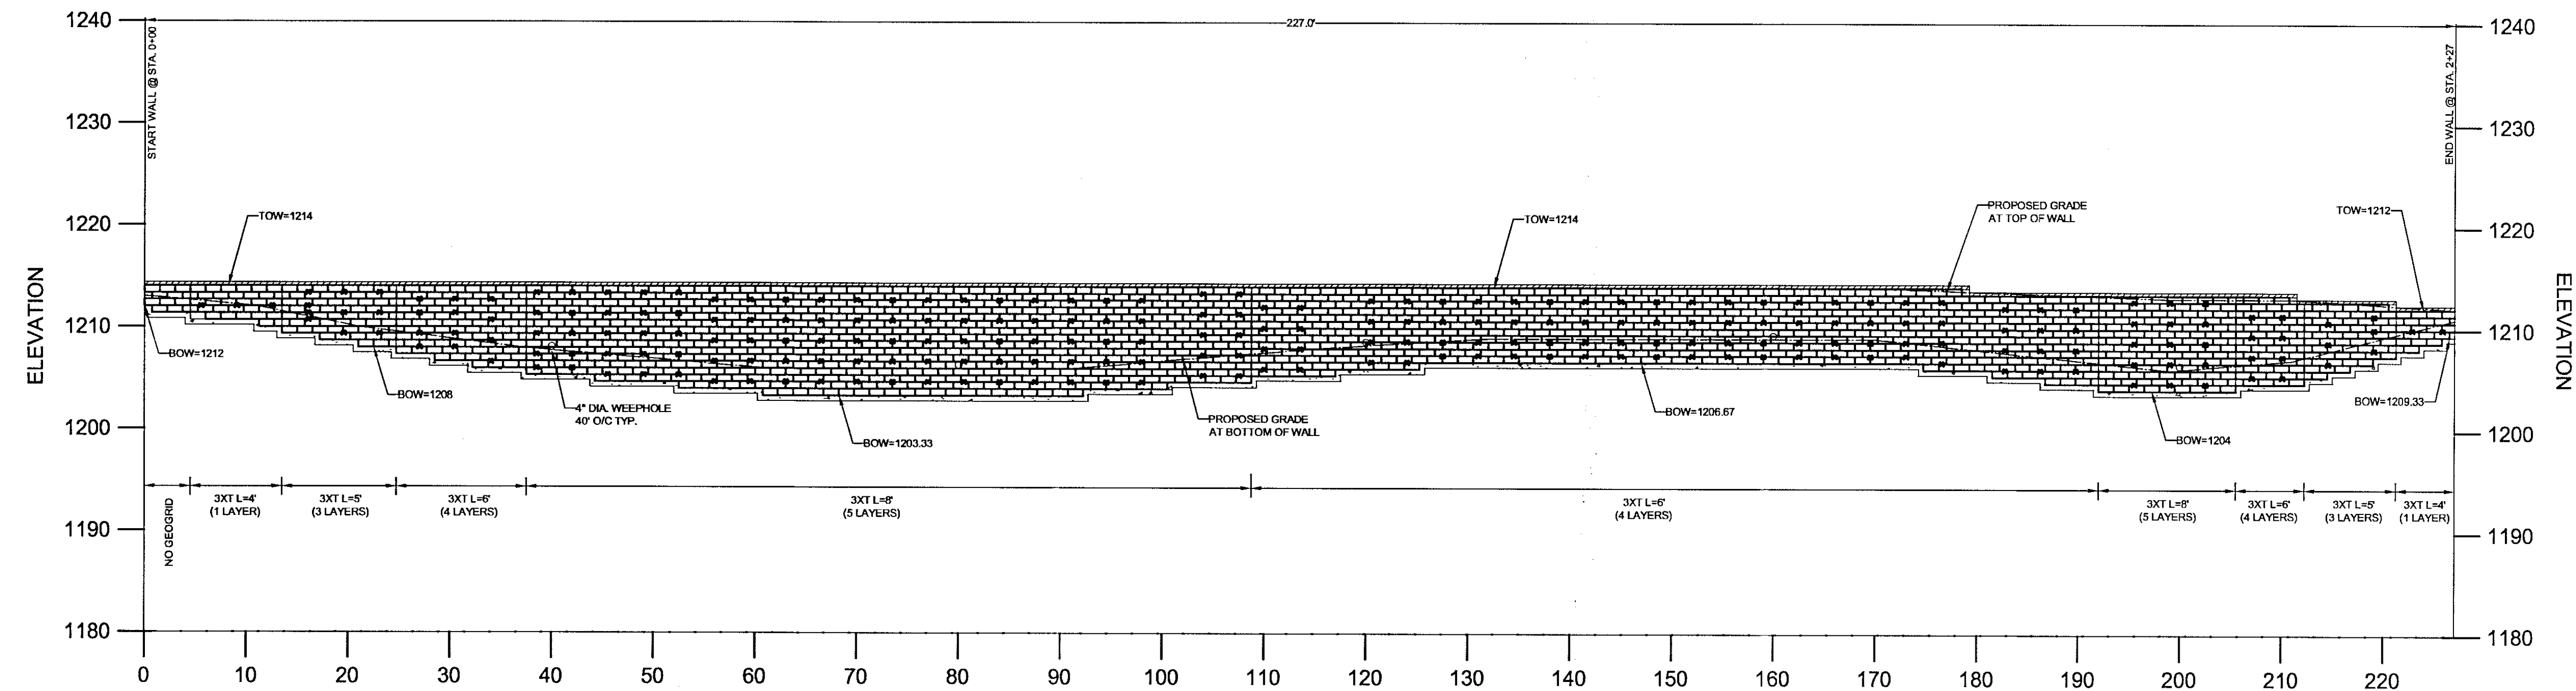

WALL #2

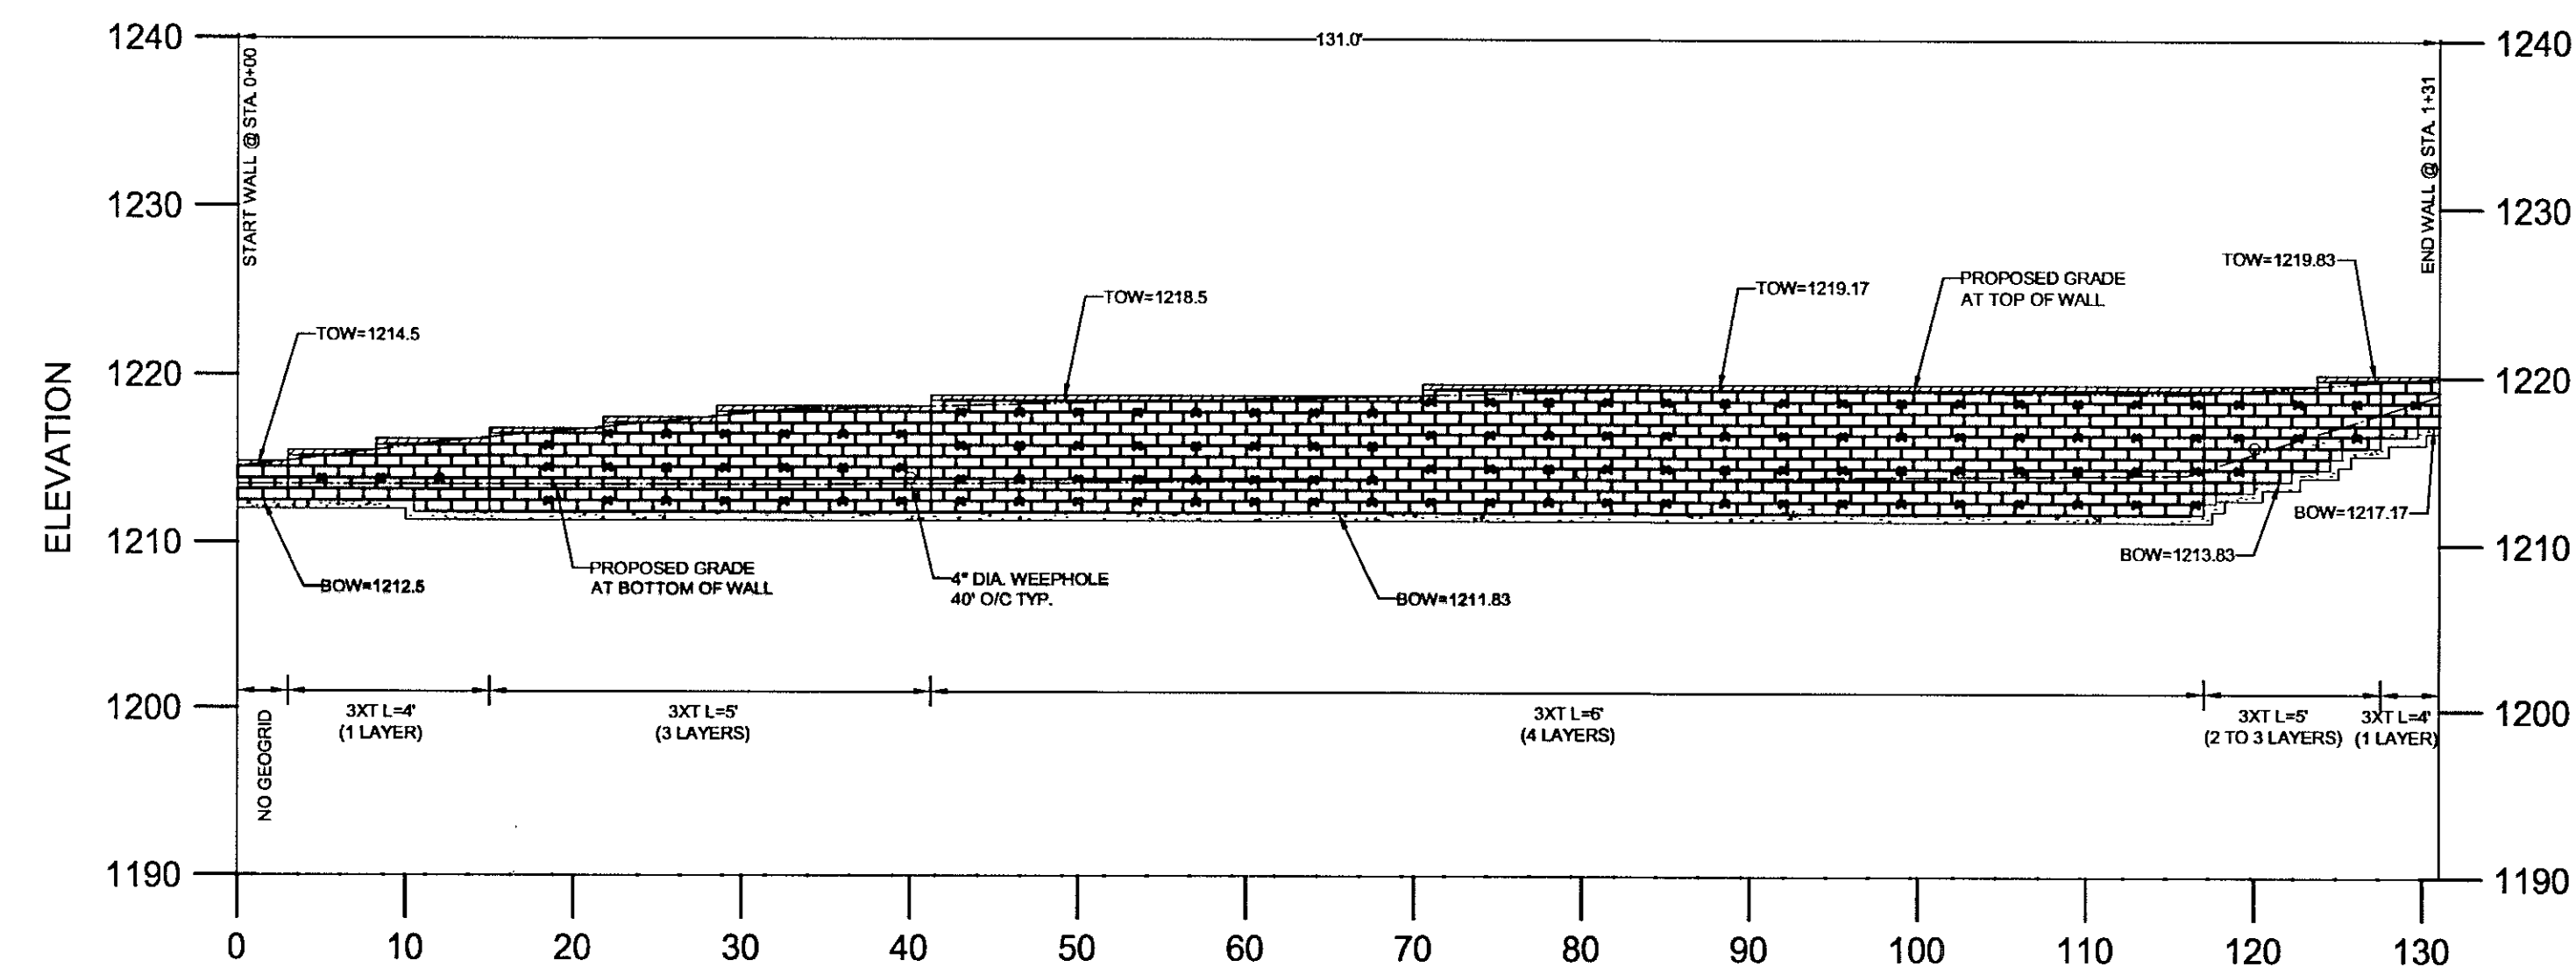


WALL #3

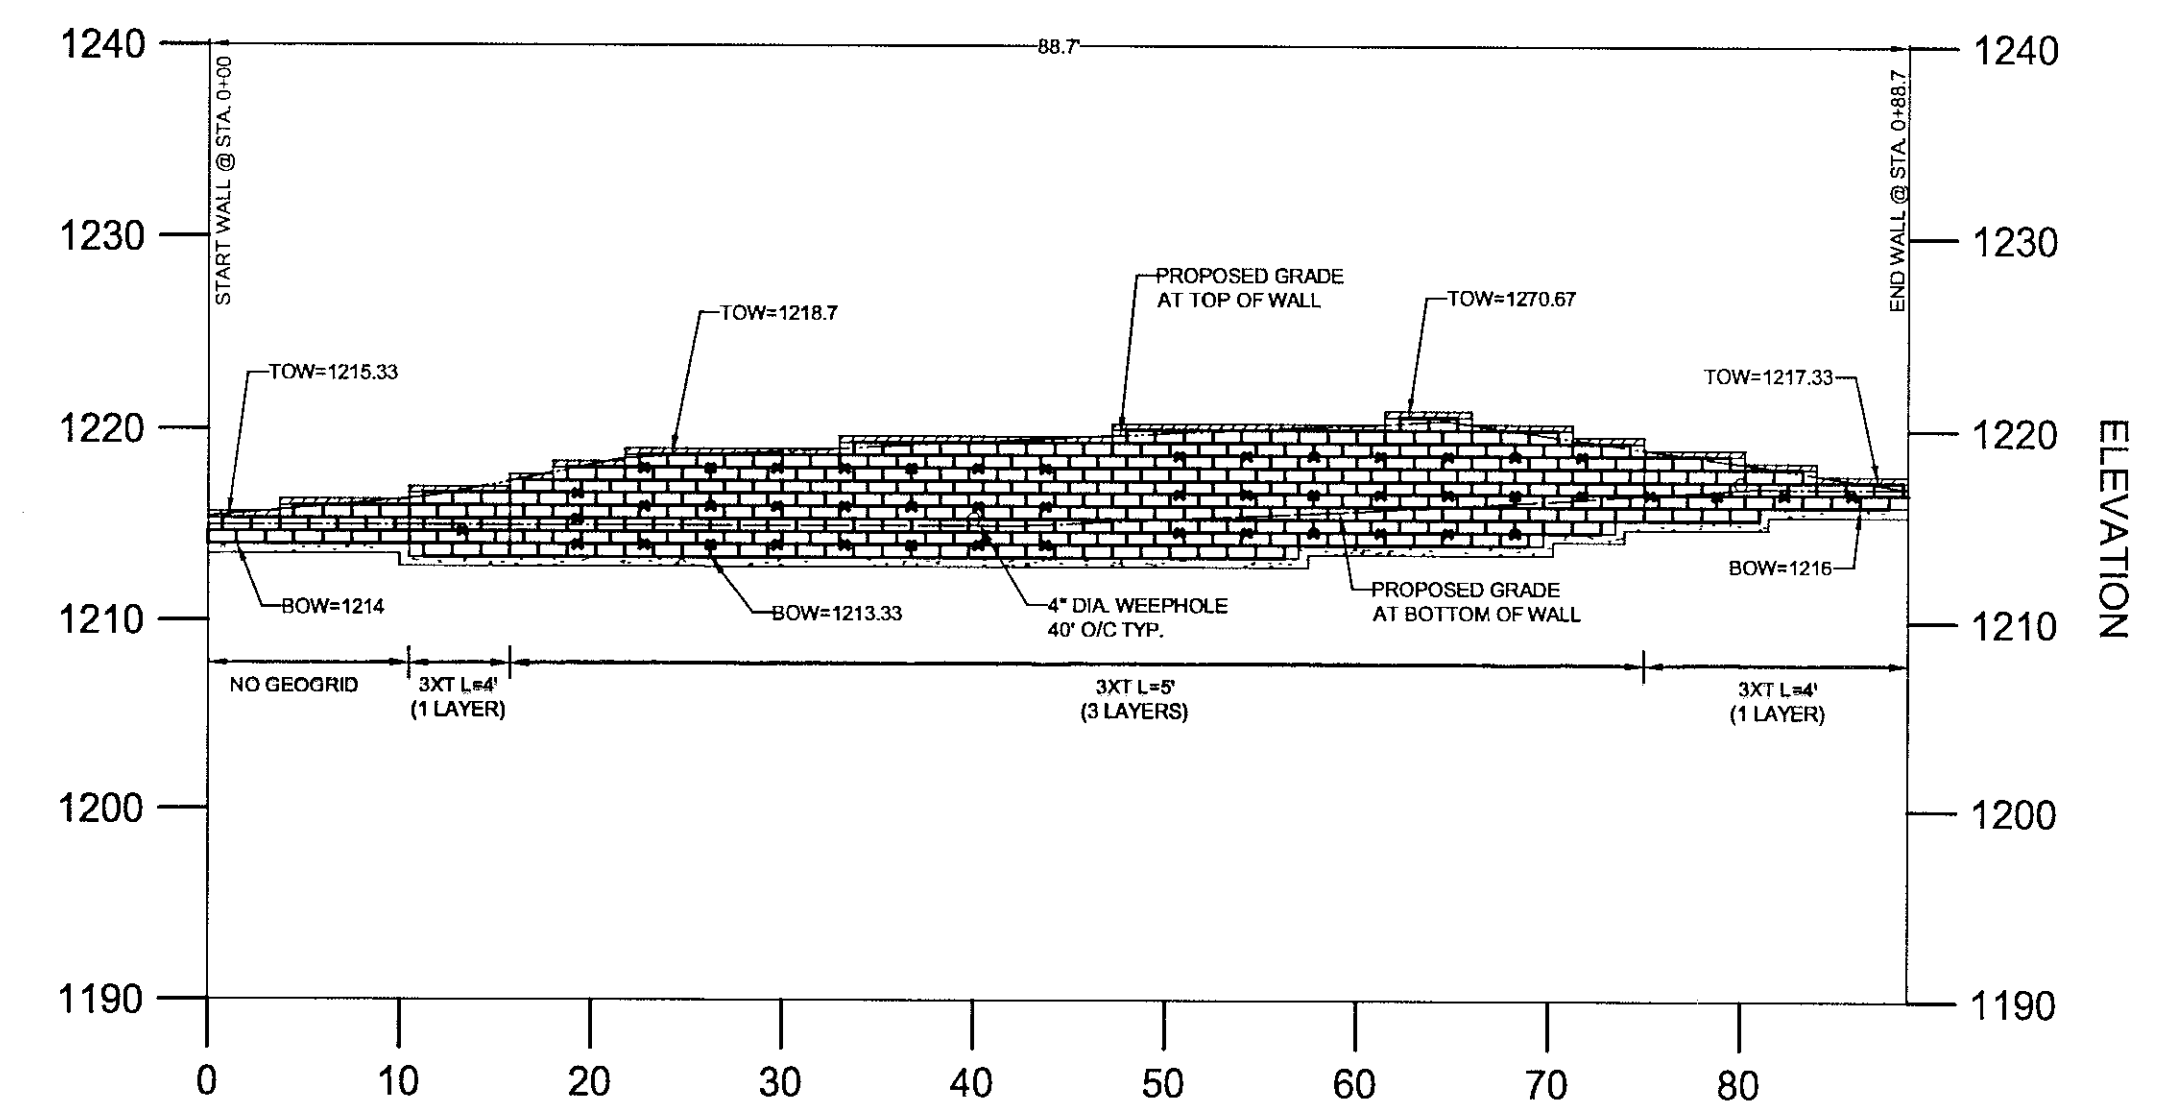

SCALE
VERTICAL SCALE 1"=10'
HORIZONTAL SCALE 1"=10'

LEGEND

- MIRAGRID 3XT
- VERSA-LOK CAP UNIT
- VERSA-LOK STANDARD BLOCK UNIT
- LEVELING PAD
- 4" DIA. DRAIN PIPE (WEEPHOLE)
- TOW TOP OF WALL ELEVATION (EXCLUDING CAP BLOCK)
- BOW BOTTOM OF WALL ELEVATION

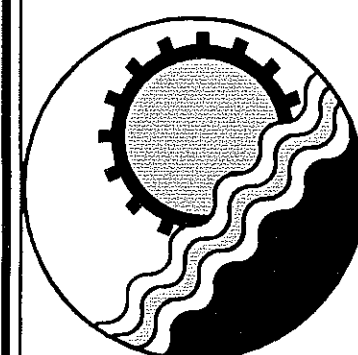


ENGINEERING CONCEPTS, INC.

20 S. ROANOKE ST., PO BOX 619
FINCASTLE, VIRGINIA 24090
540.473.1253 FAX: 540.473.1254



ECS, LTD.
5320 PETERS CREEK ROAD
SUITE F
ROANOKE, VIRGINIA 24019
540.362.2000
(F) 540.362.1202

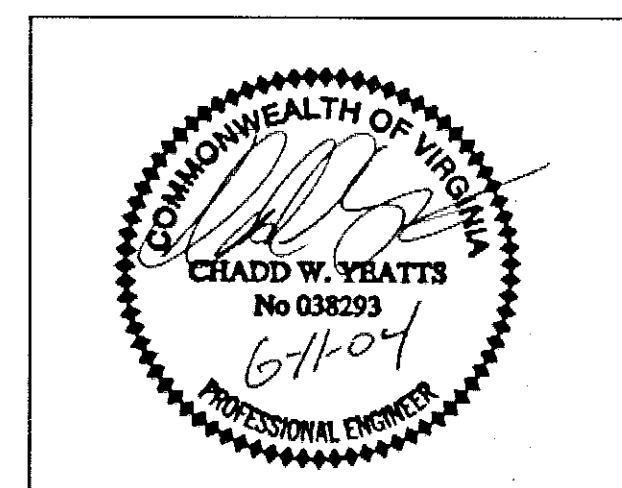

No.	Revision	By	Appd	Date	Drawn	Designed	Checked	Approved	VERIZON WIRELESS THIRLANE ROAD SWITCHING CENTER WALL PROFILES #1, #2, #3 ROANOKE COUNTY, VIRGINIA	AS SHOWN JUNE 11, 2004 PROJECT: 04016 14 OF 15
1	COUNTY COMMENTS OF MAY 18, 2004	DRB	JDE	6-02-04	ALW	CWY	CWY	CWY		