




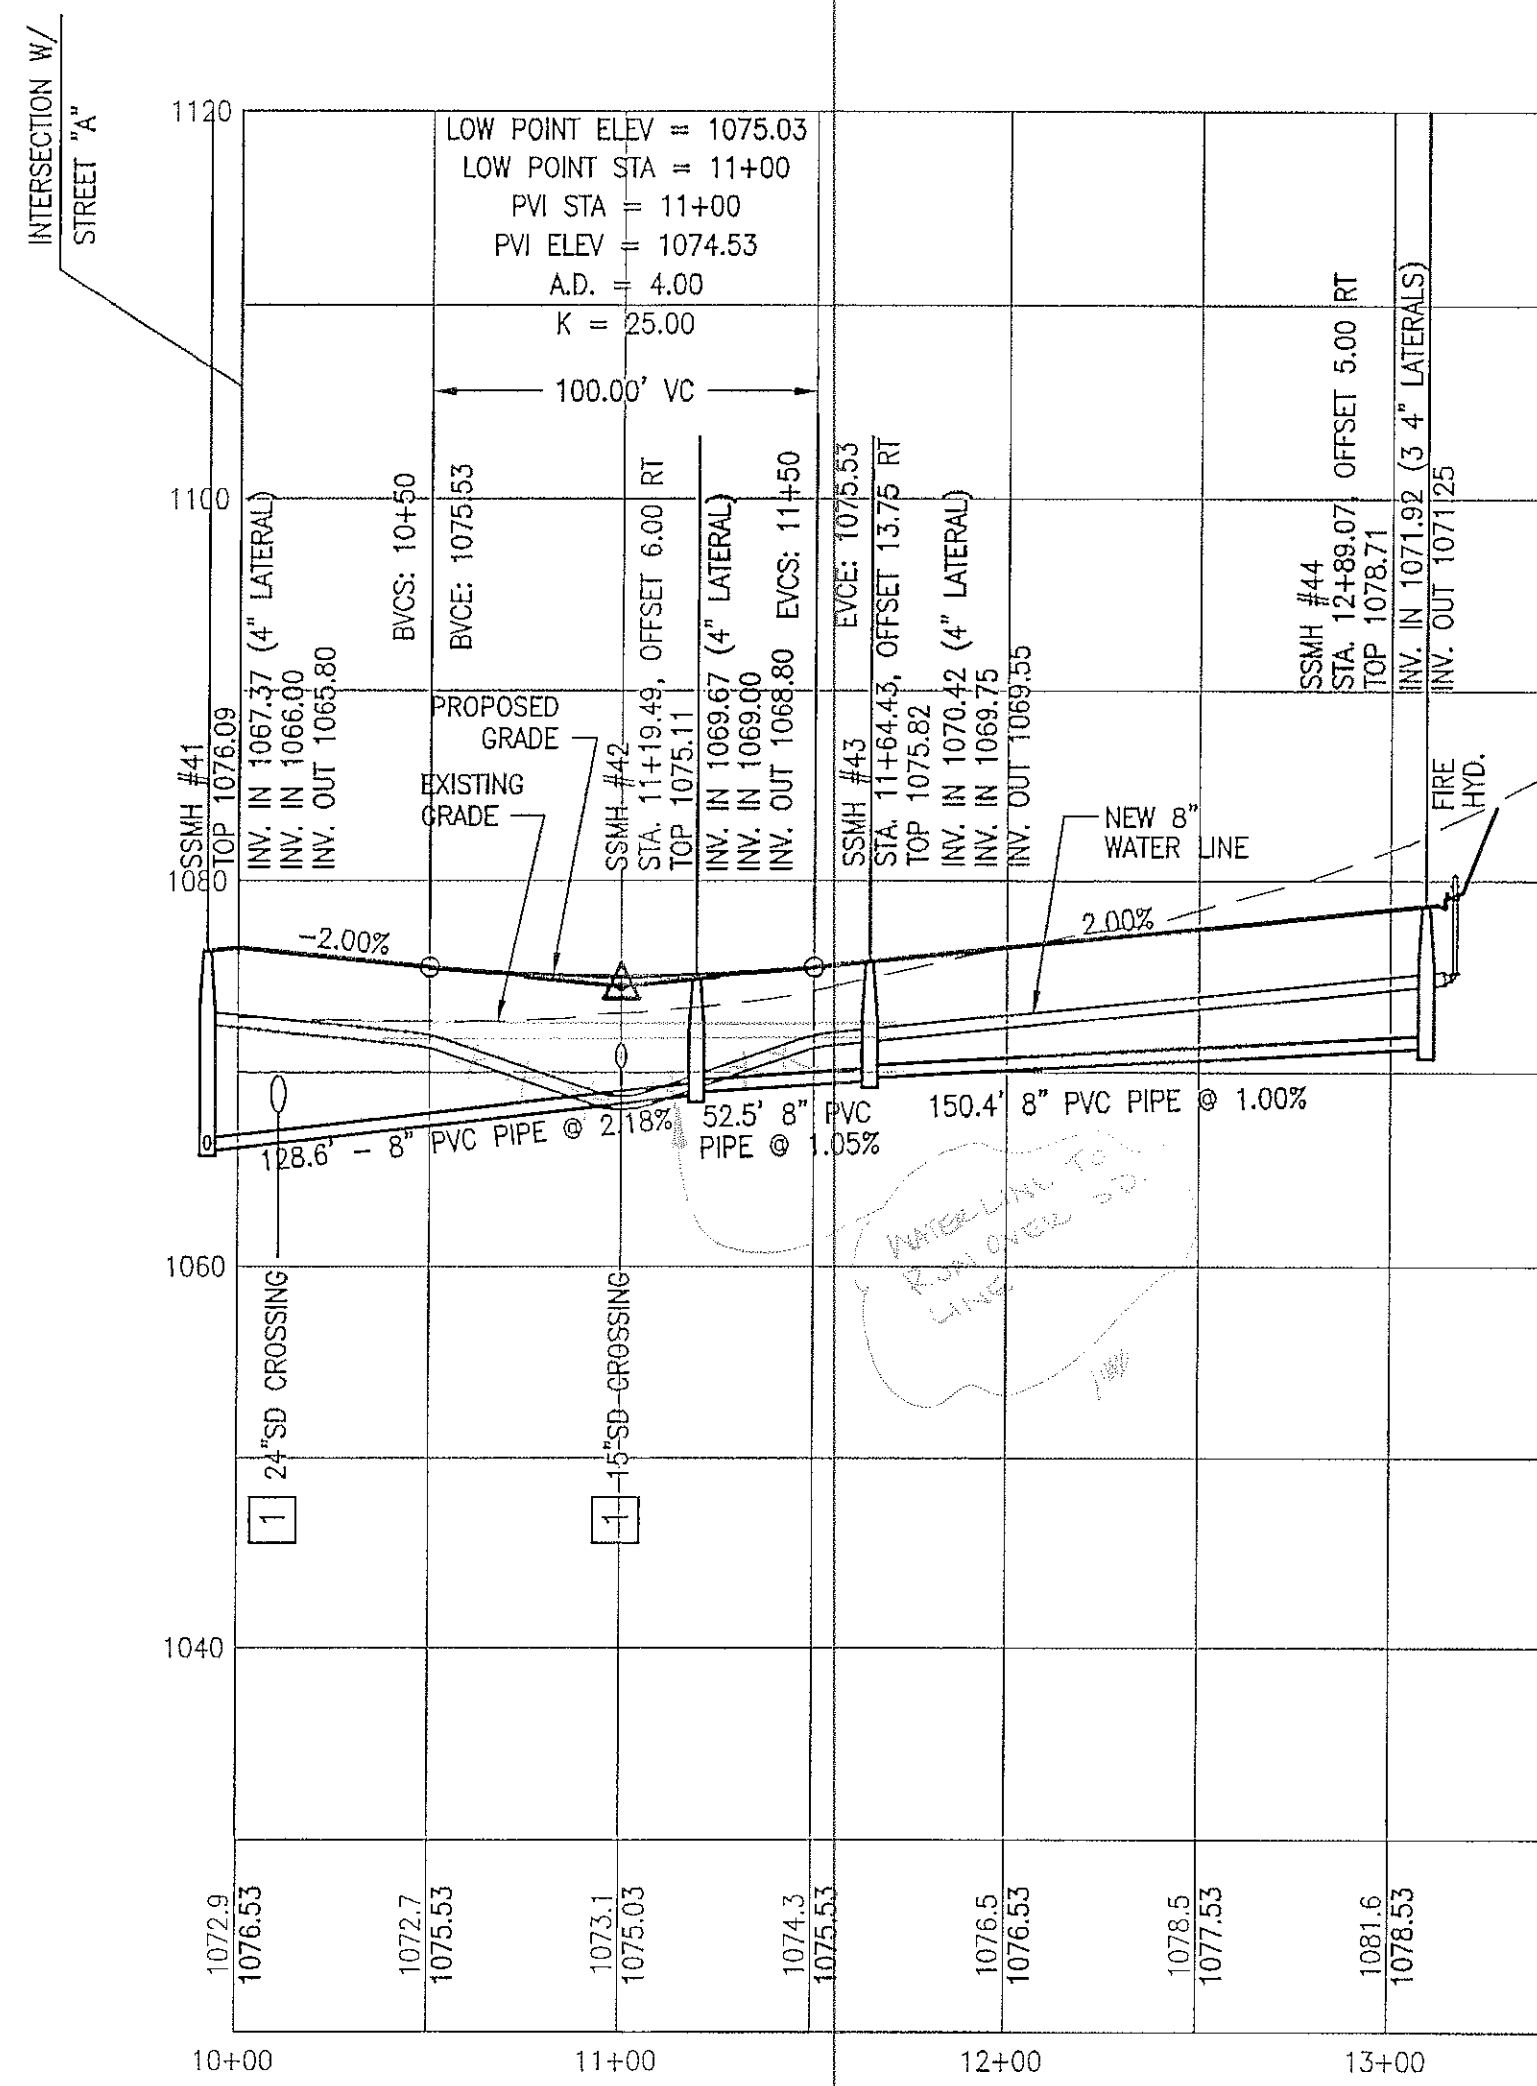


STREET "F" (C-5) PHASE II

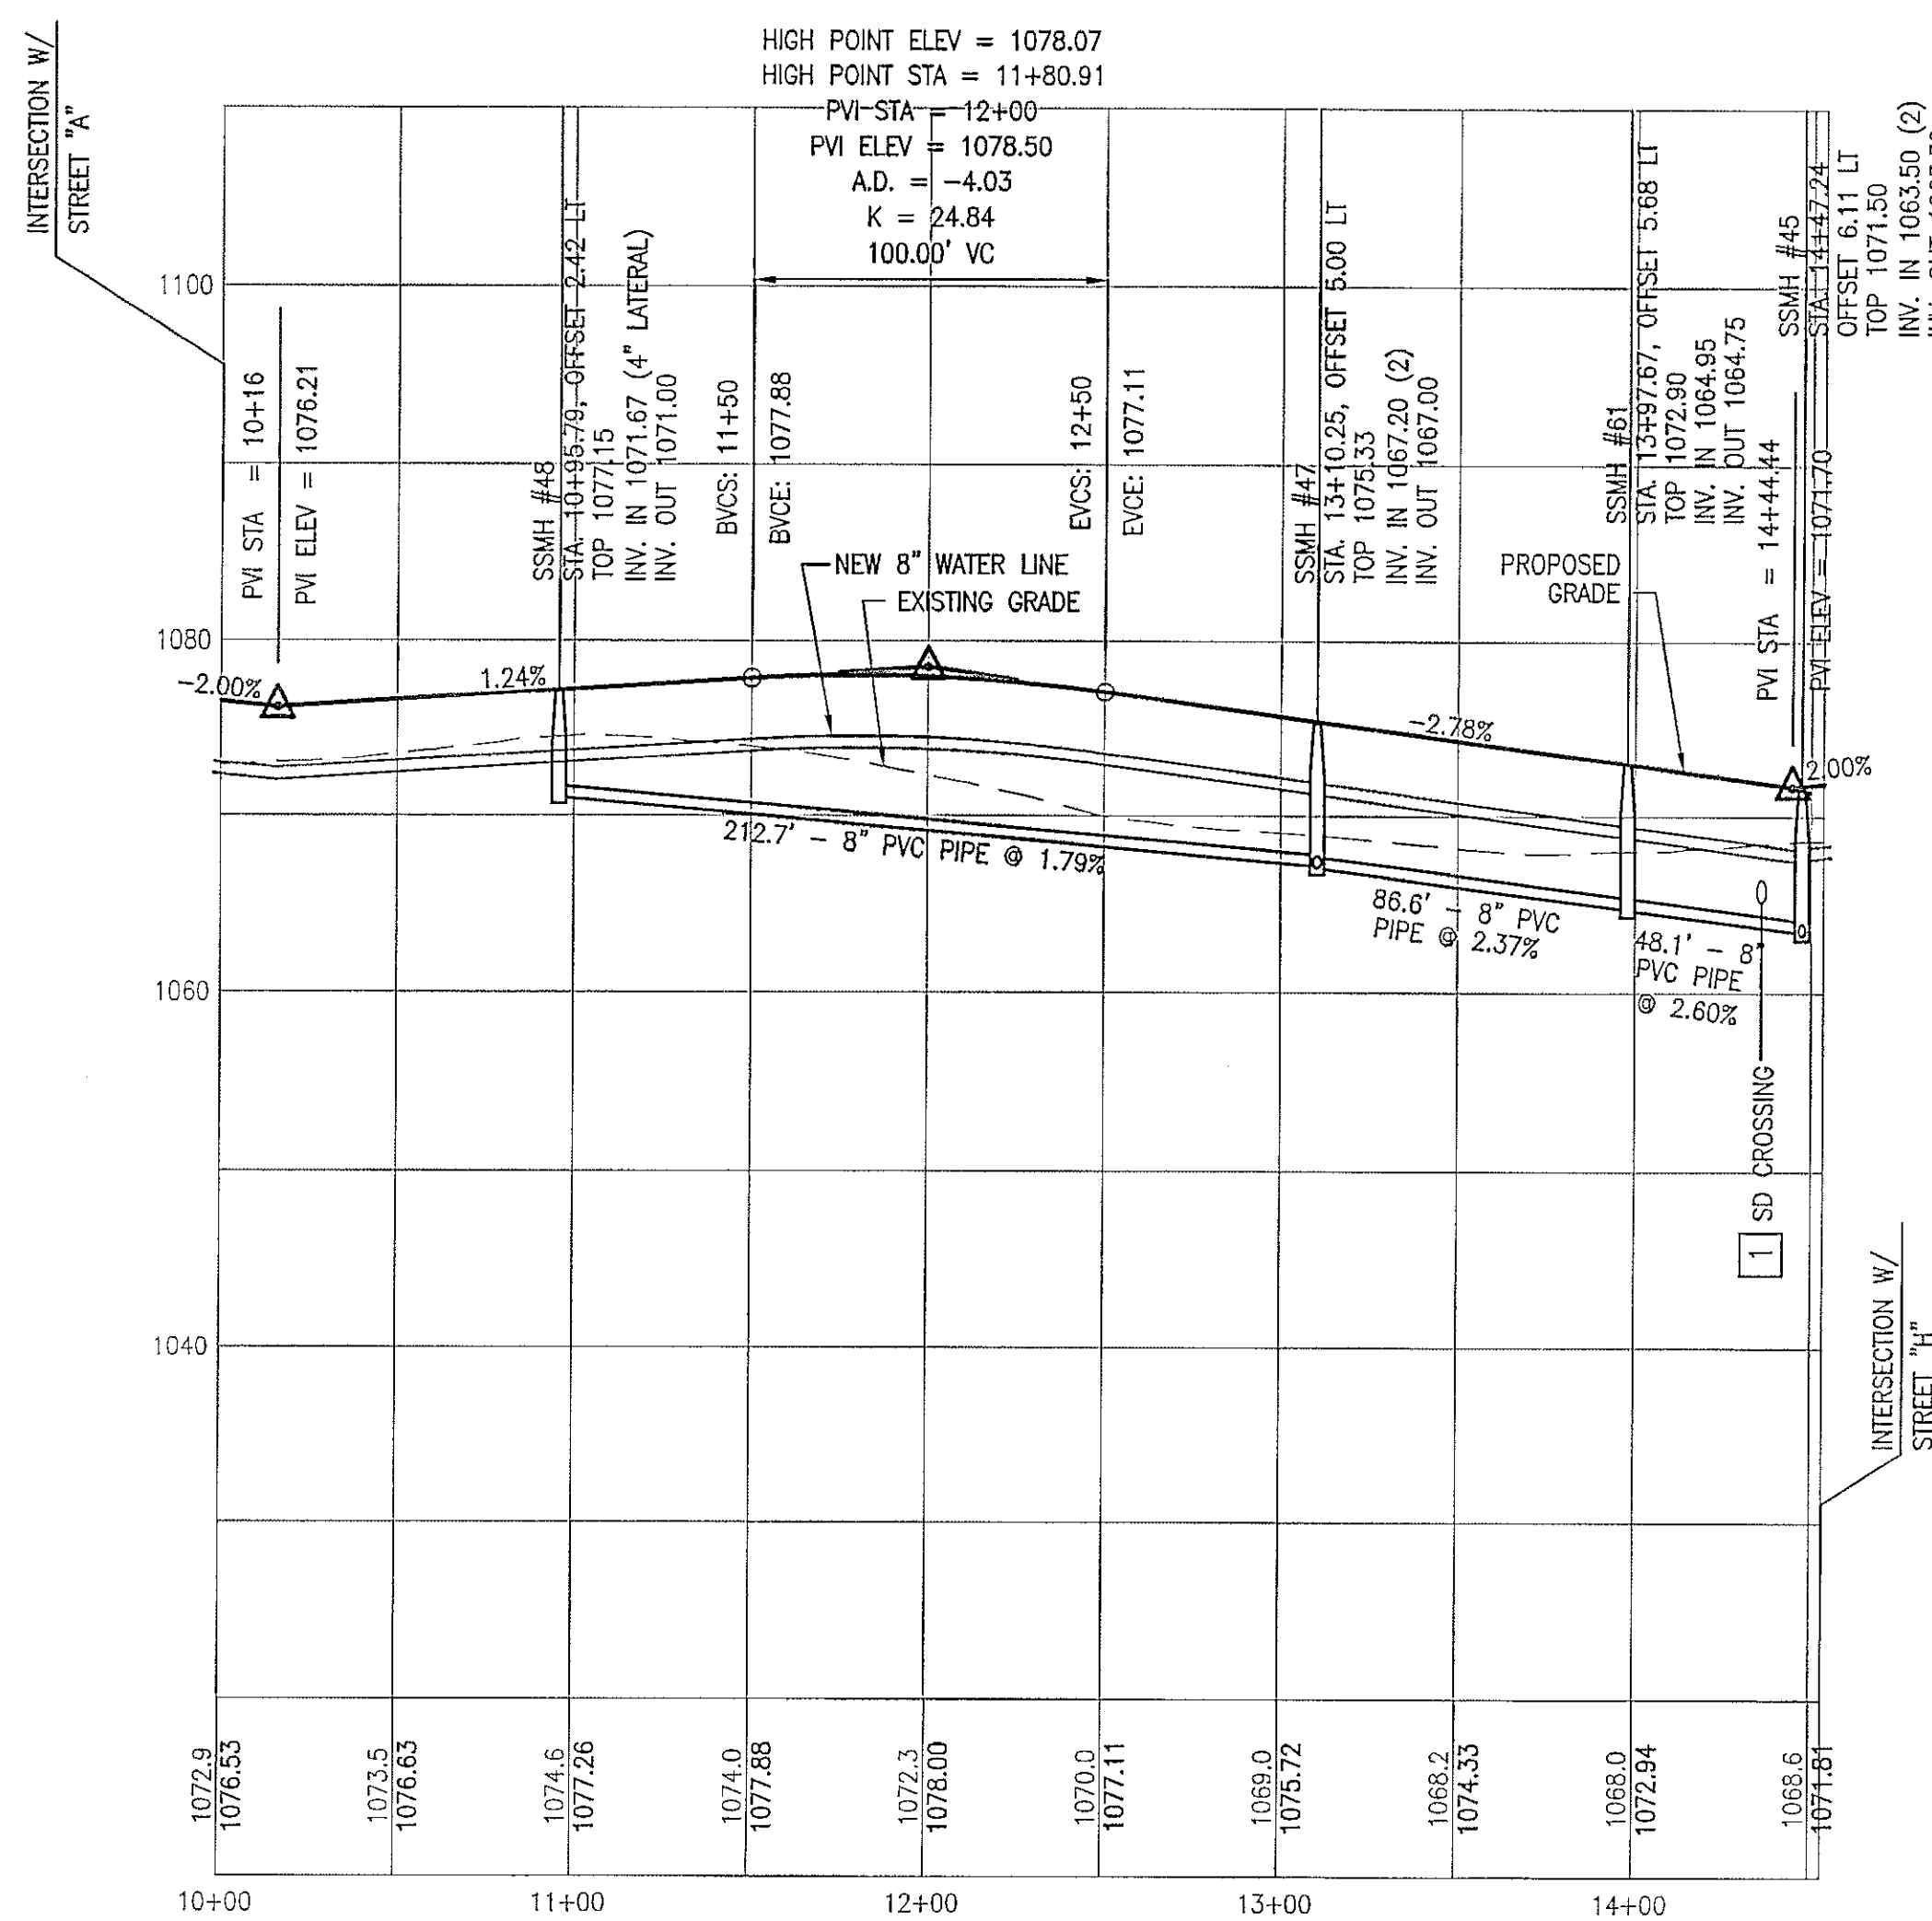


STREET "G" (C-5/C-6) PHASE I

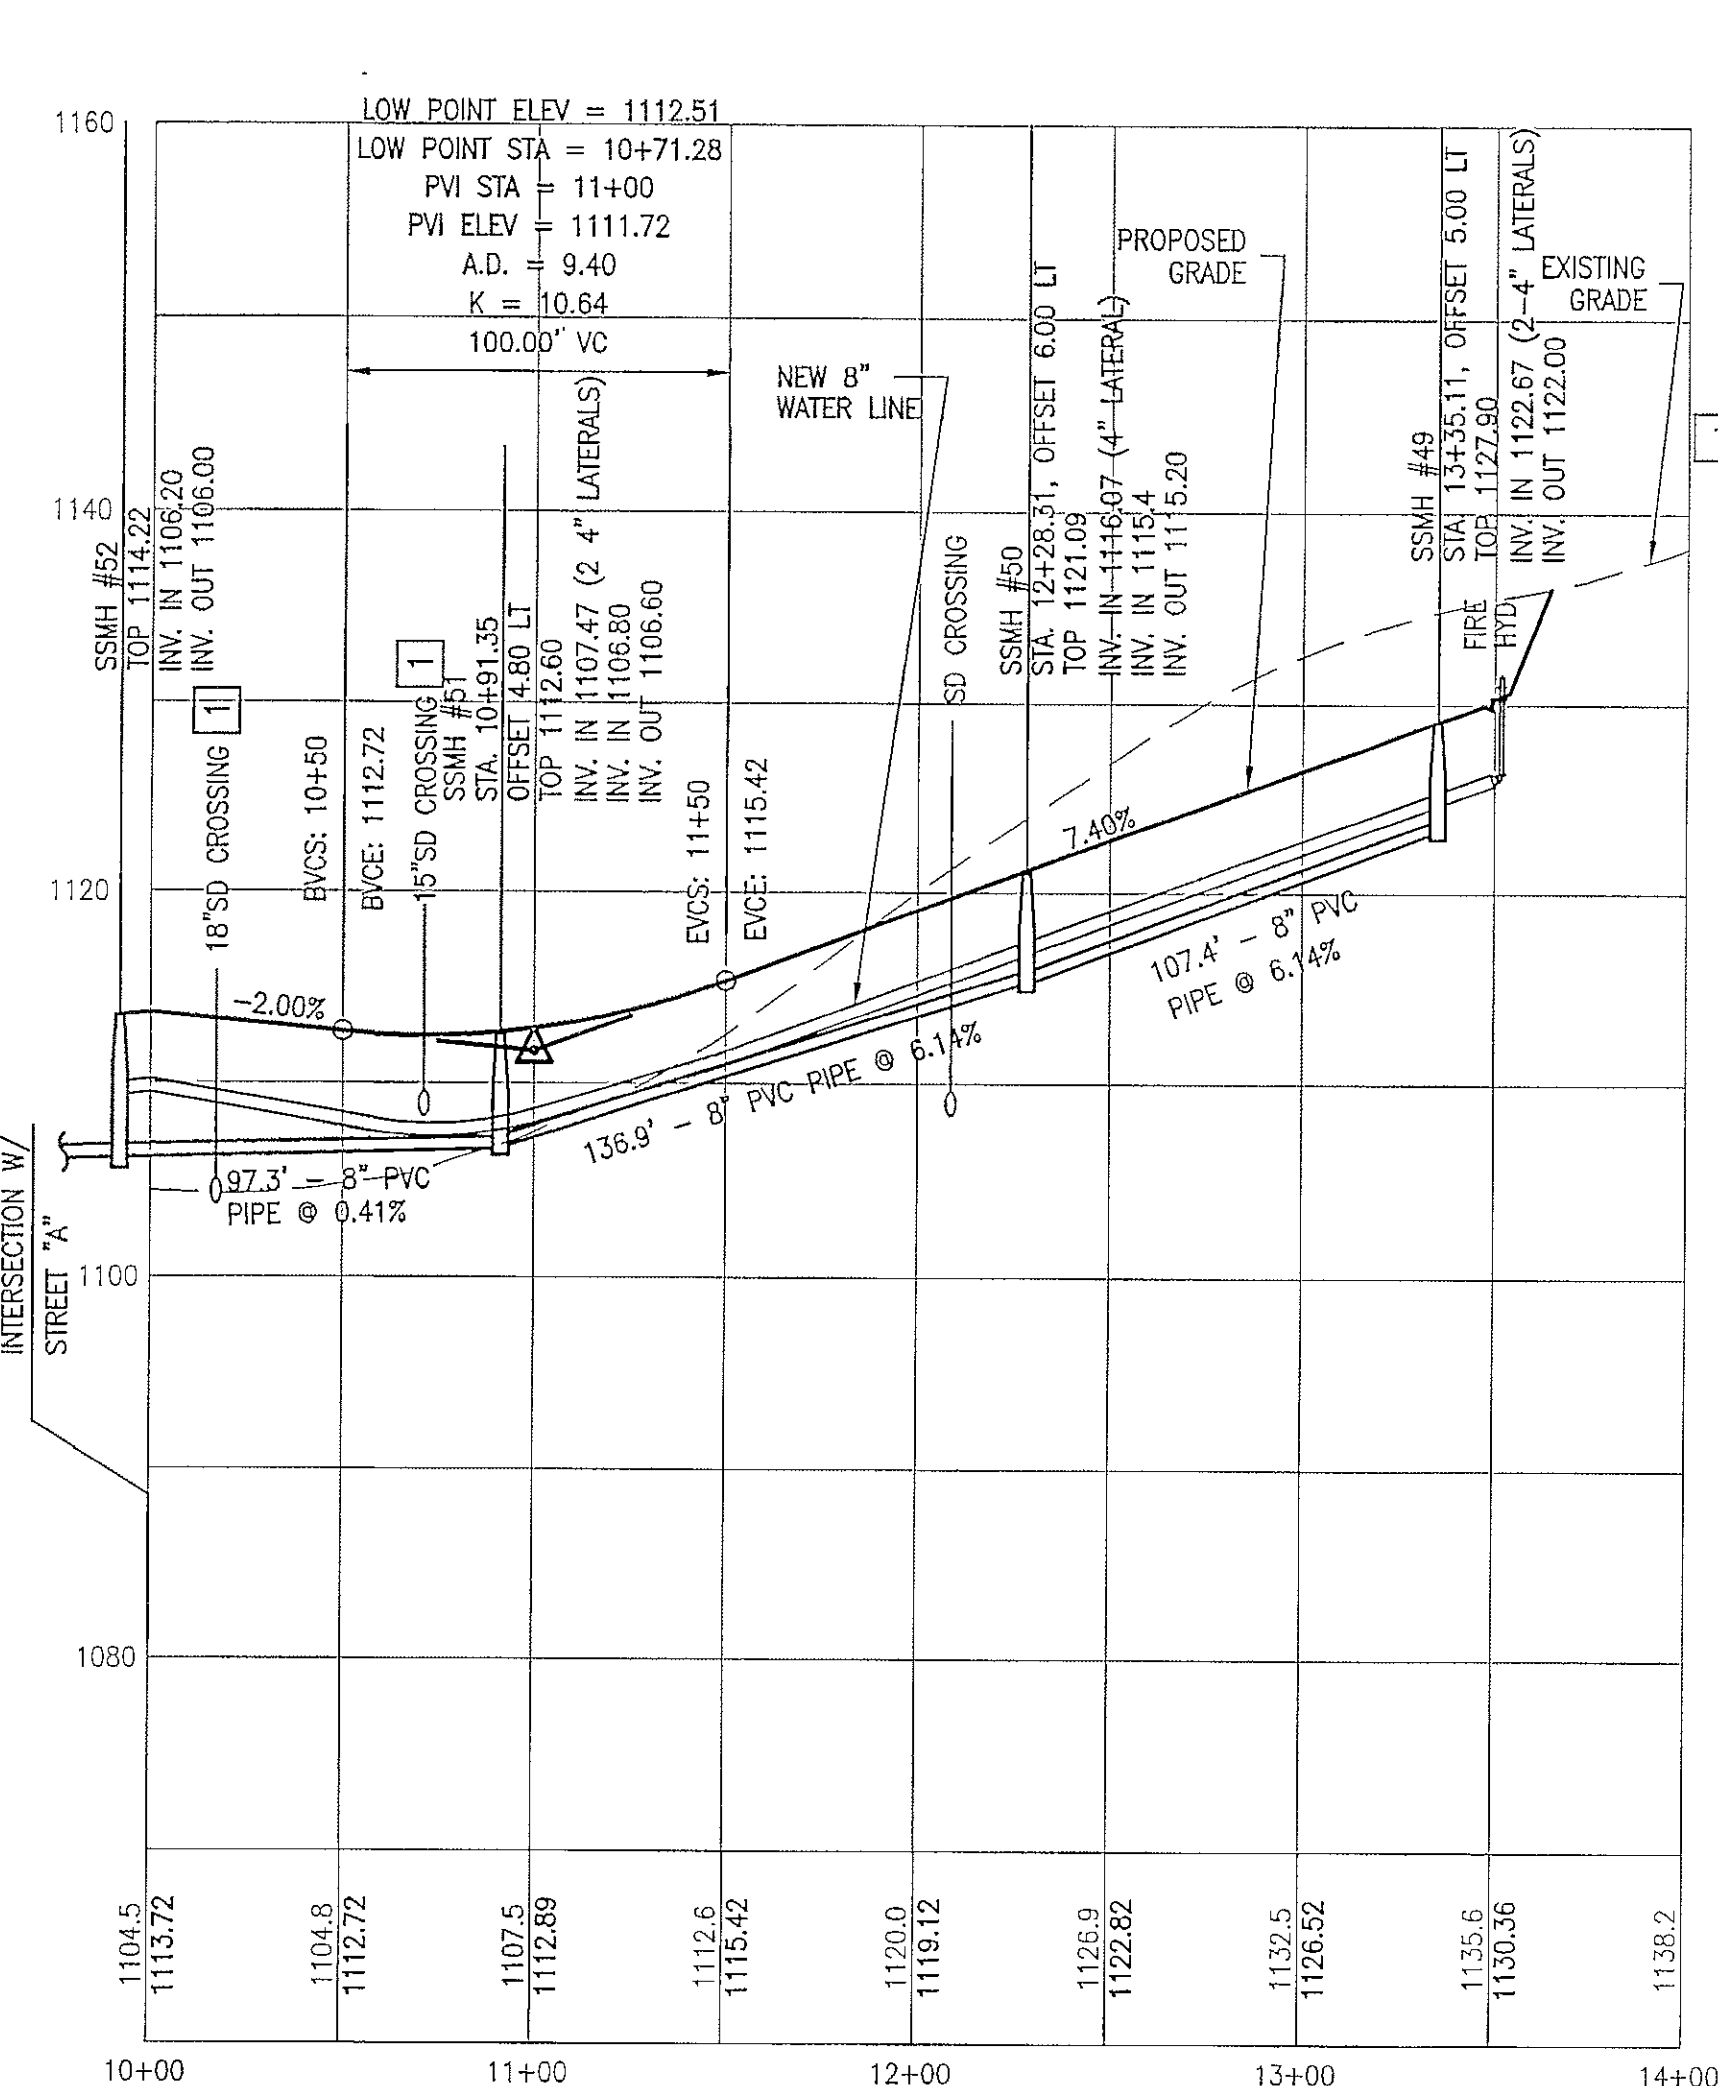


STREET "E" (C-5) PHASE II

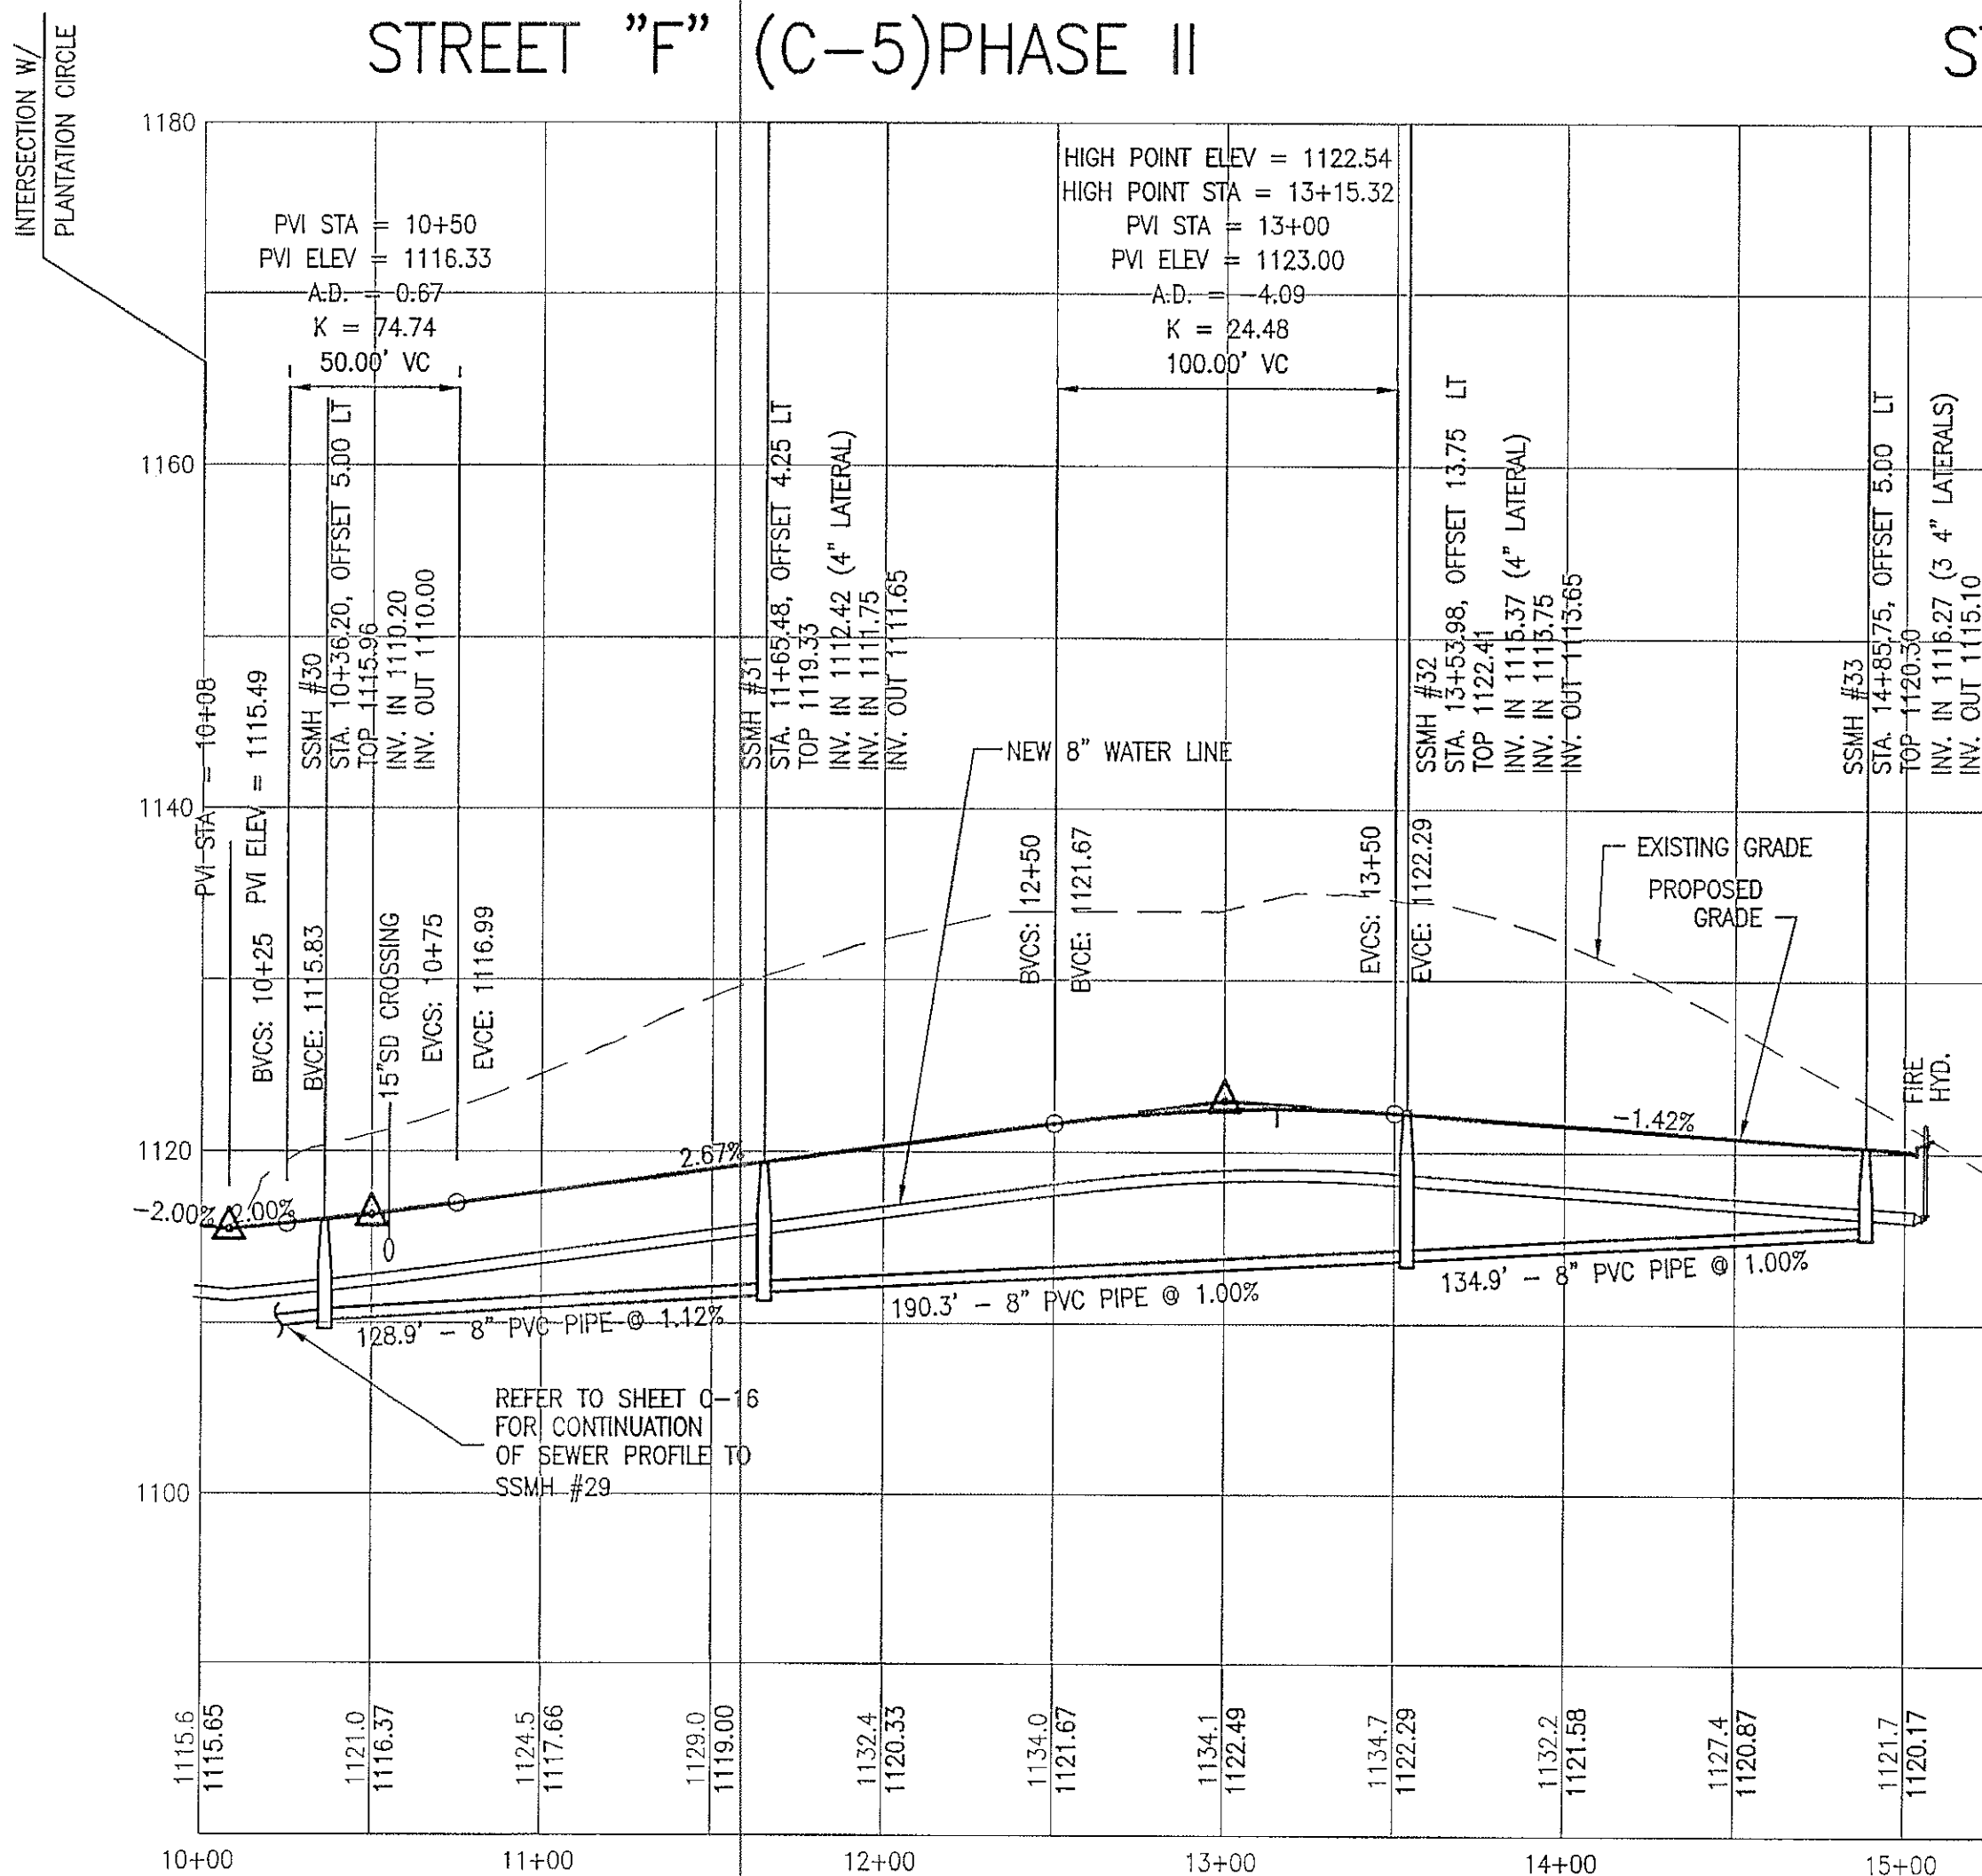


STREET "C" (C-6) PHASE I

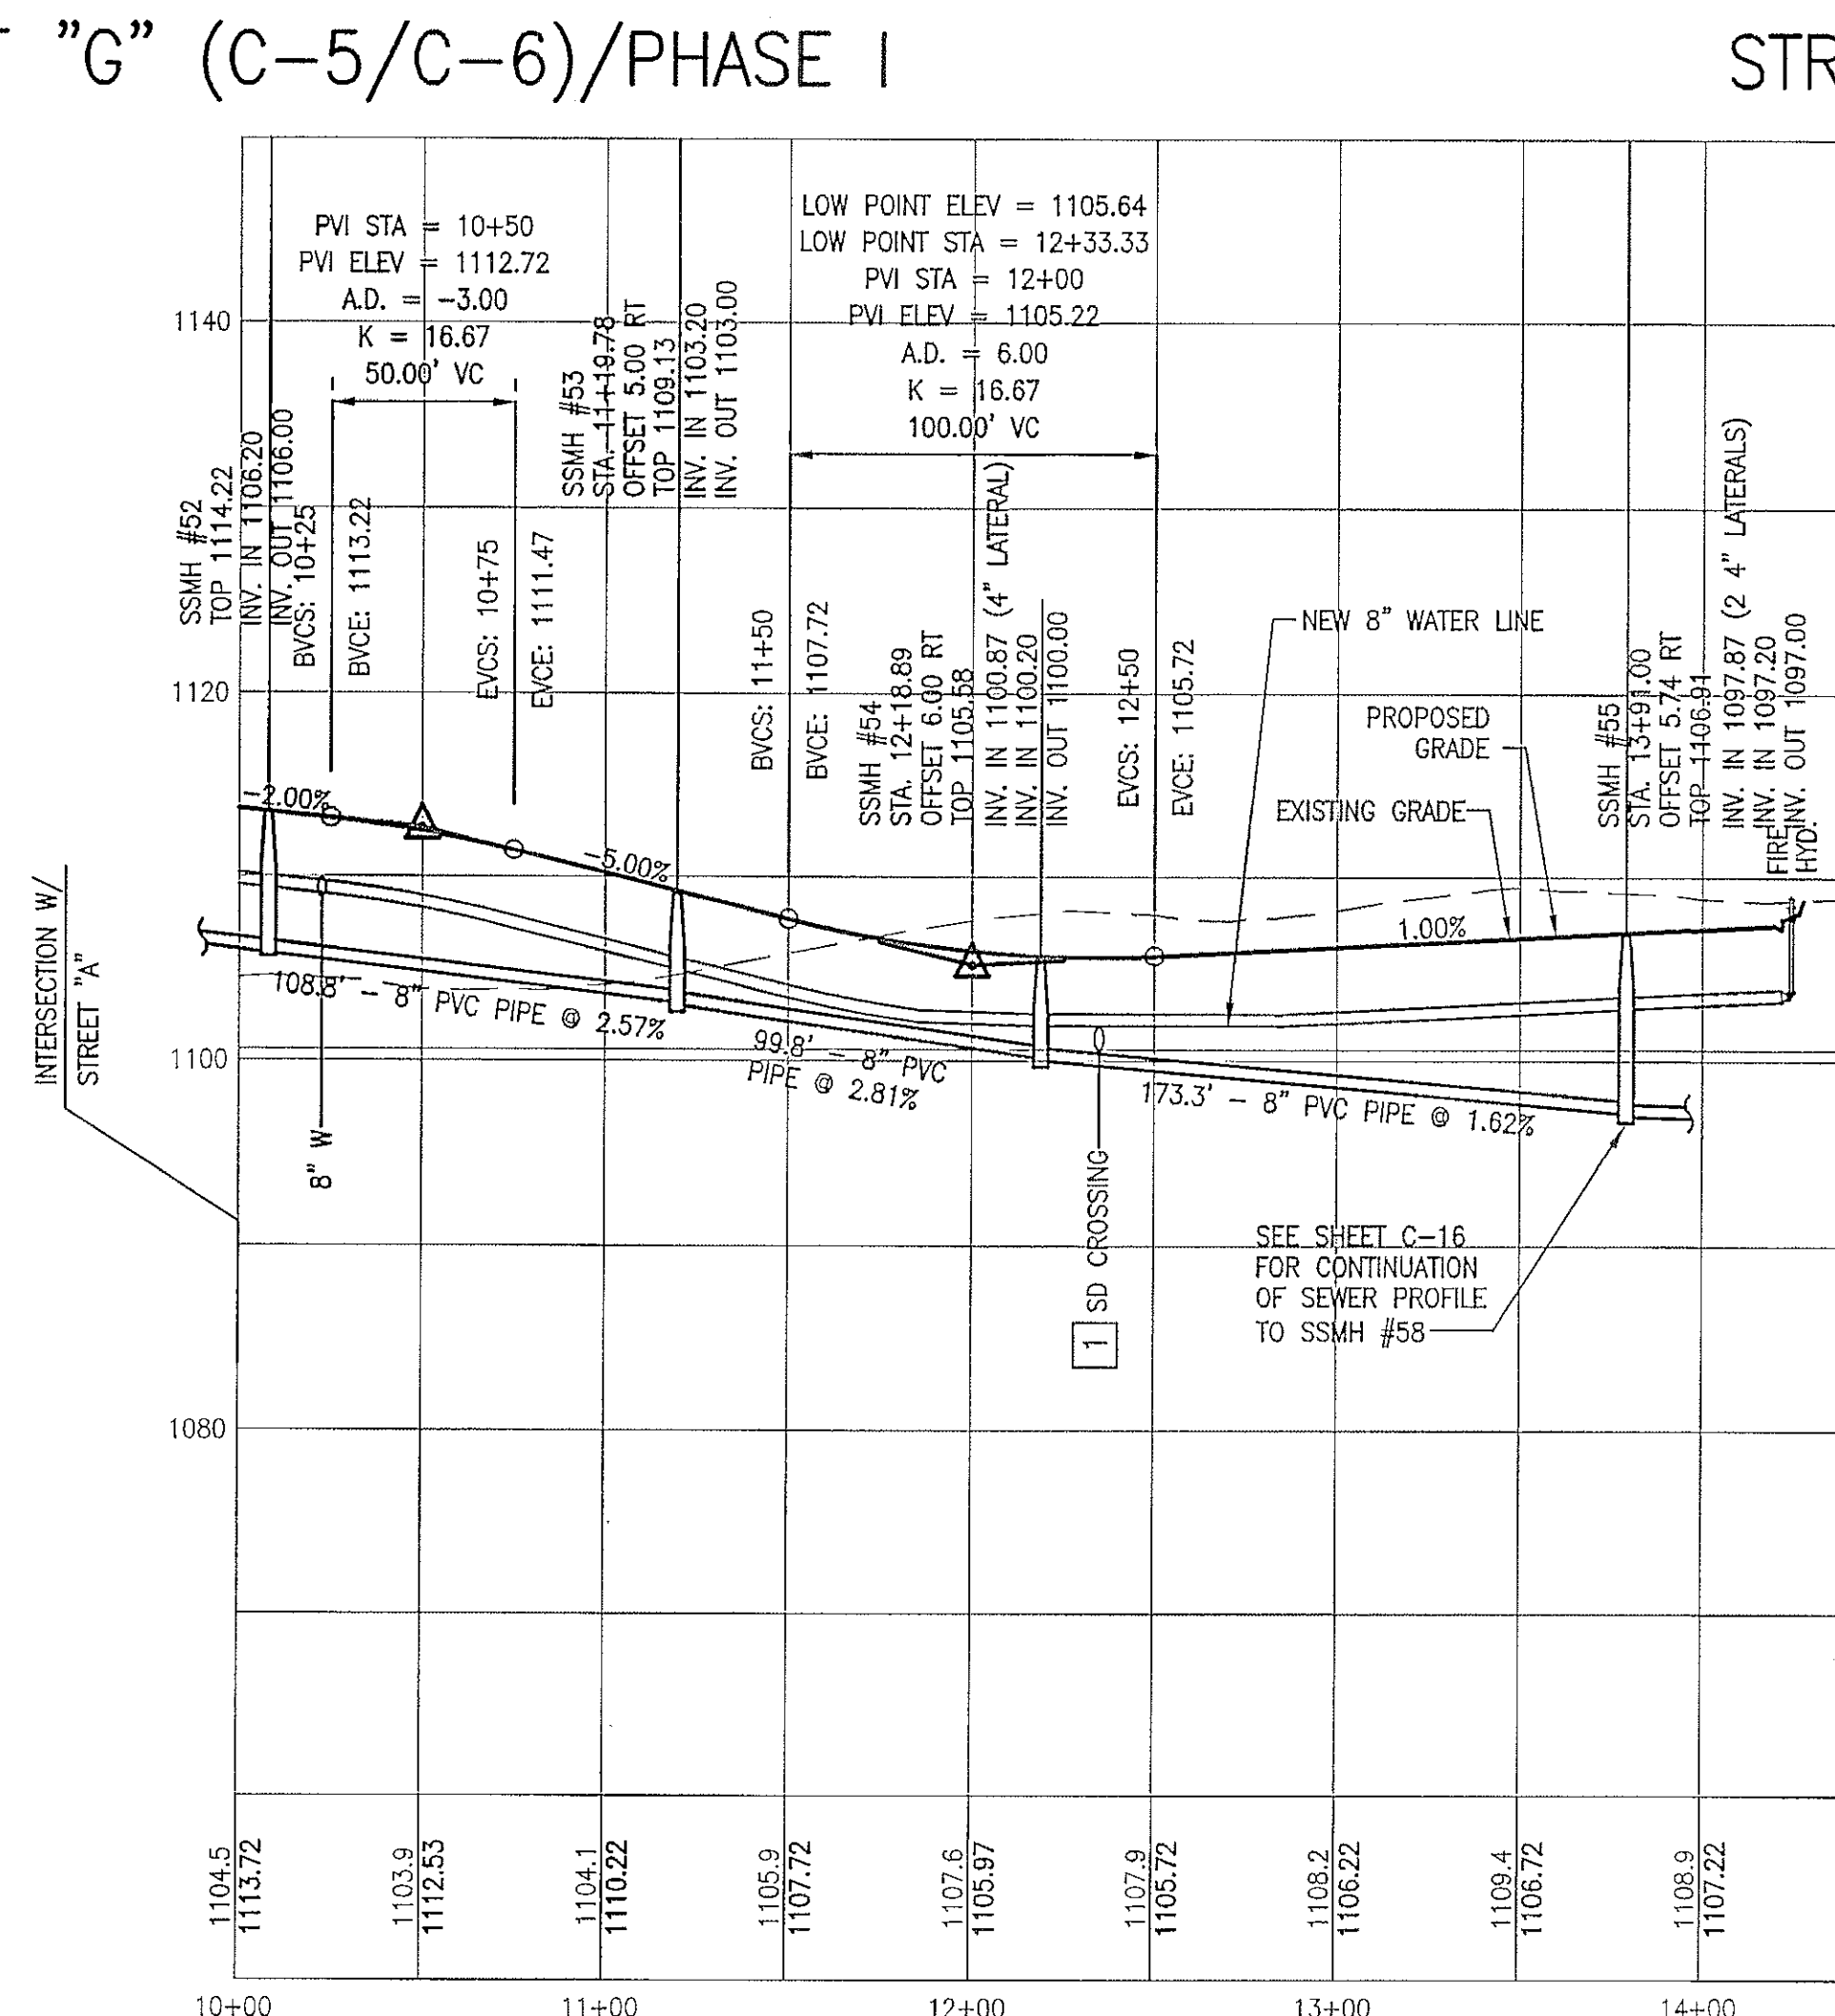

STREET "D" (C-5) PHASE I

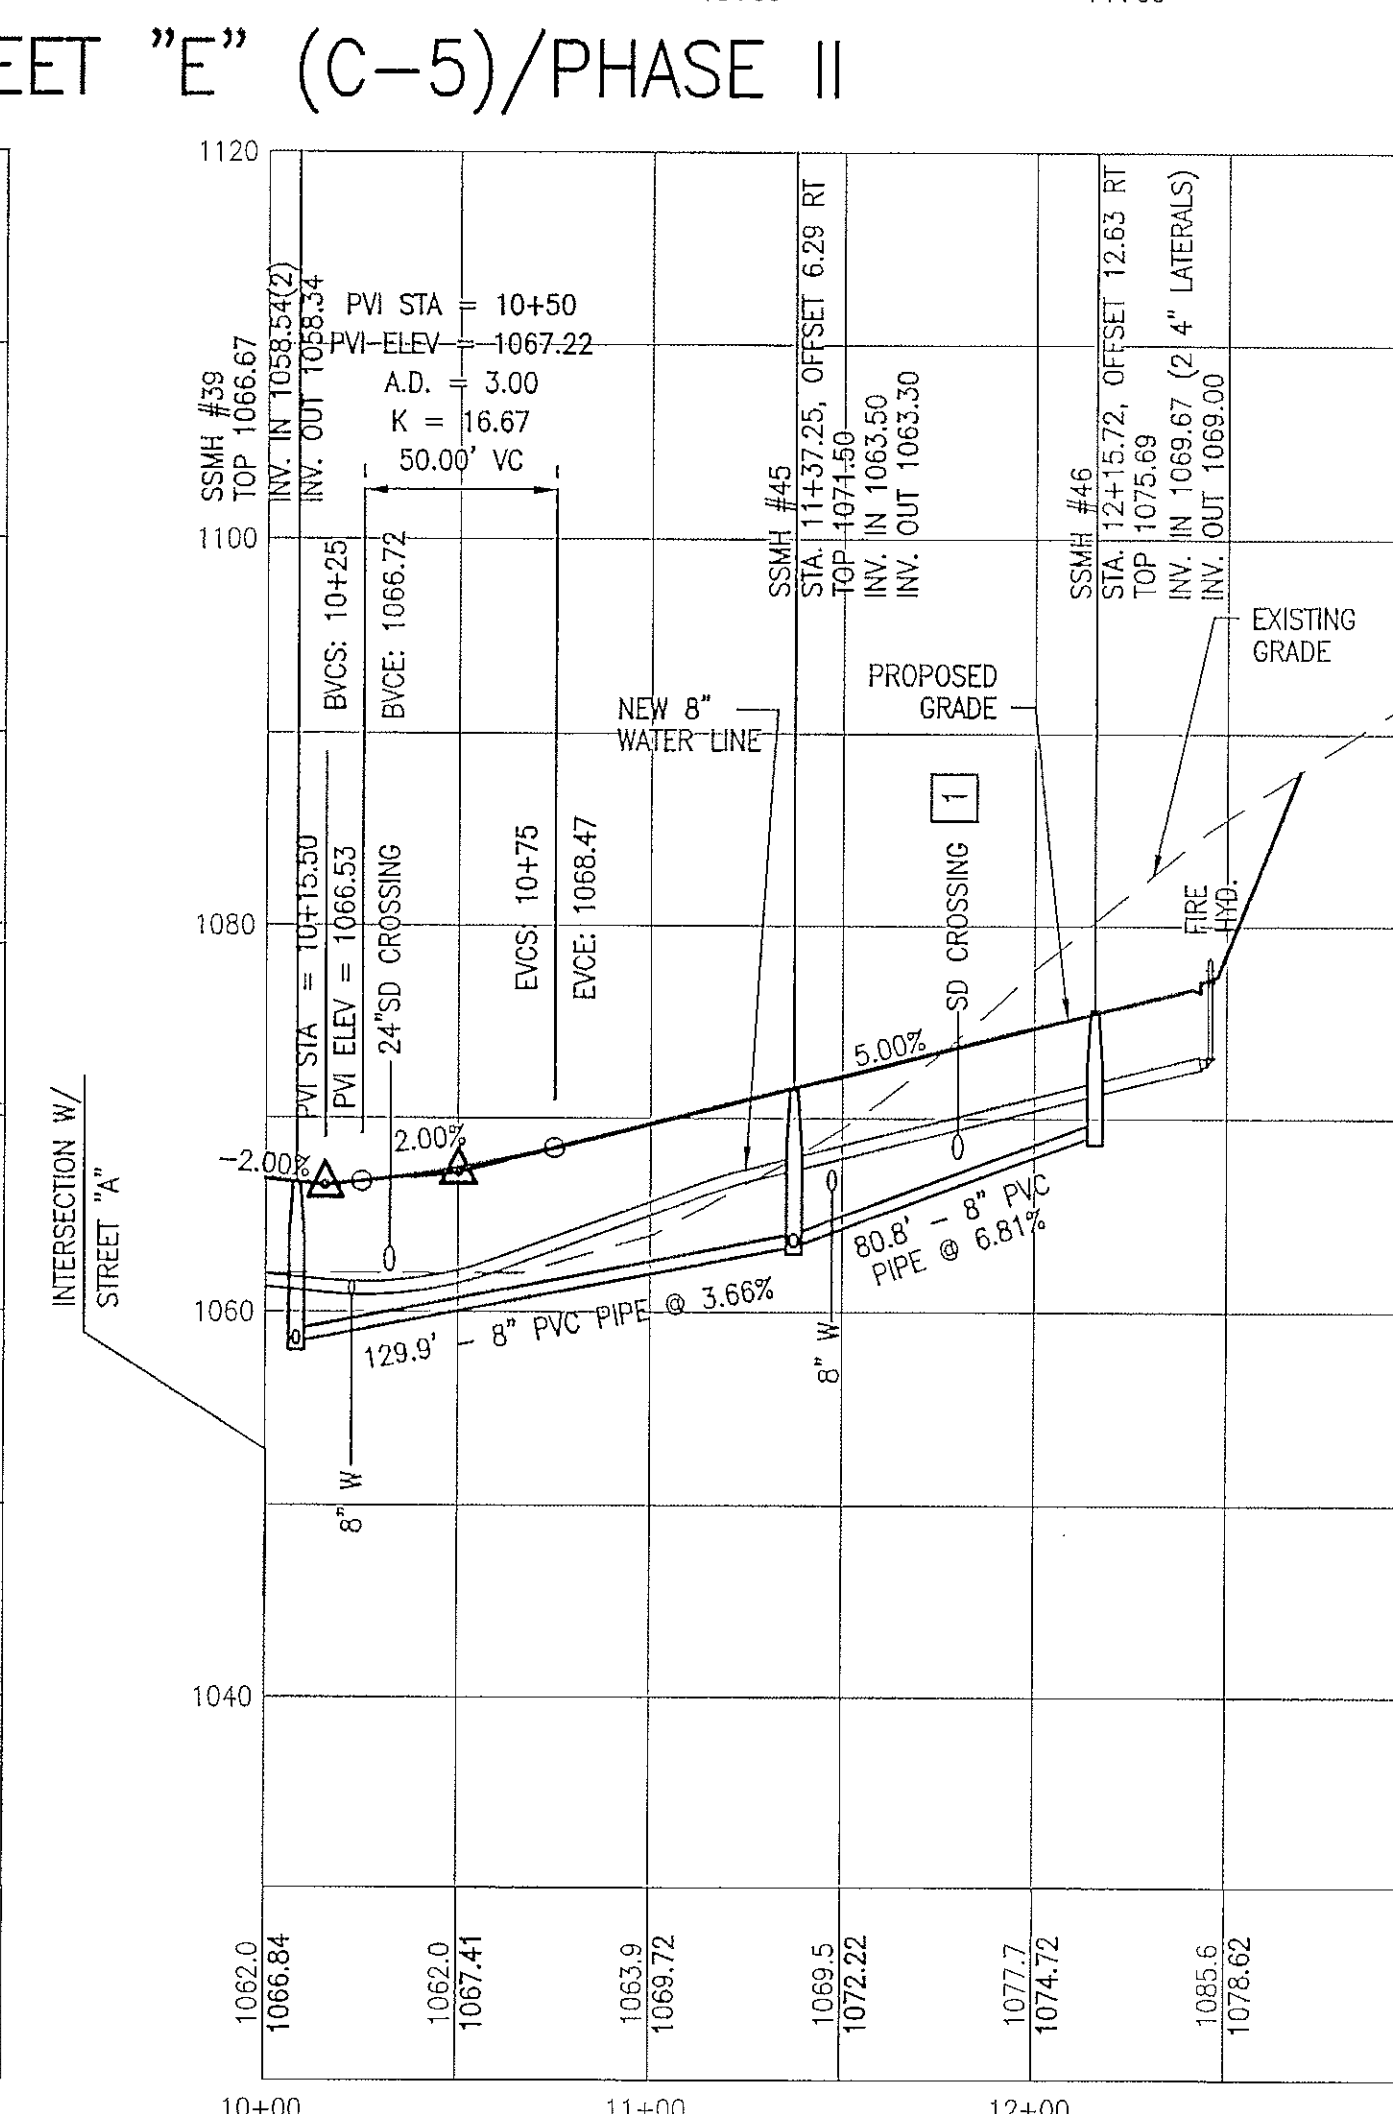


STREET "H" (C-6) PHASE I

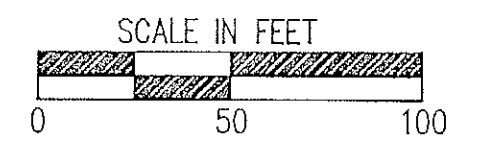

KEYNOTES:

- 1 PROVIDE CONCRETE PIER IN ACCORDANCE WITH DRAWING DD-18 - ROANOKE COUNTY WATER AND SEWER REGULATIONS. REFER TO SHEET C-25 FOR DETAIL.

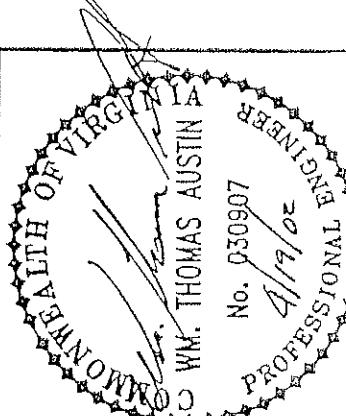

Revisions	Date

Issue Date: 4/19/02
Drawn By: ARB
Designed By: WTA
Checked By: WTA
Date: 4/19/02

Mattem & Craig
CONSULTING ENGINEERS • SURVEYORS
701 FIRST STREET, S.W.
ROANOKE, VIRGINIA 24016
(540) 345-9342
FAX (540) 345-7691

THE VILLAGE AT TINKER CREEK - PHASE I
**PROFILE-PRIVATE STREETS
'C' THRU 'H'**
CITY OF ROANOKE, VIRGINIA

Vertical Scale:
1" = 10'

Horizontal Scale:
1" = 50'

Commission Number:
1966

Sheet No.:

C-14