


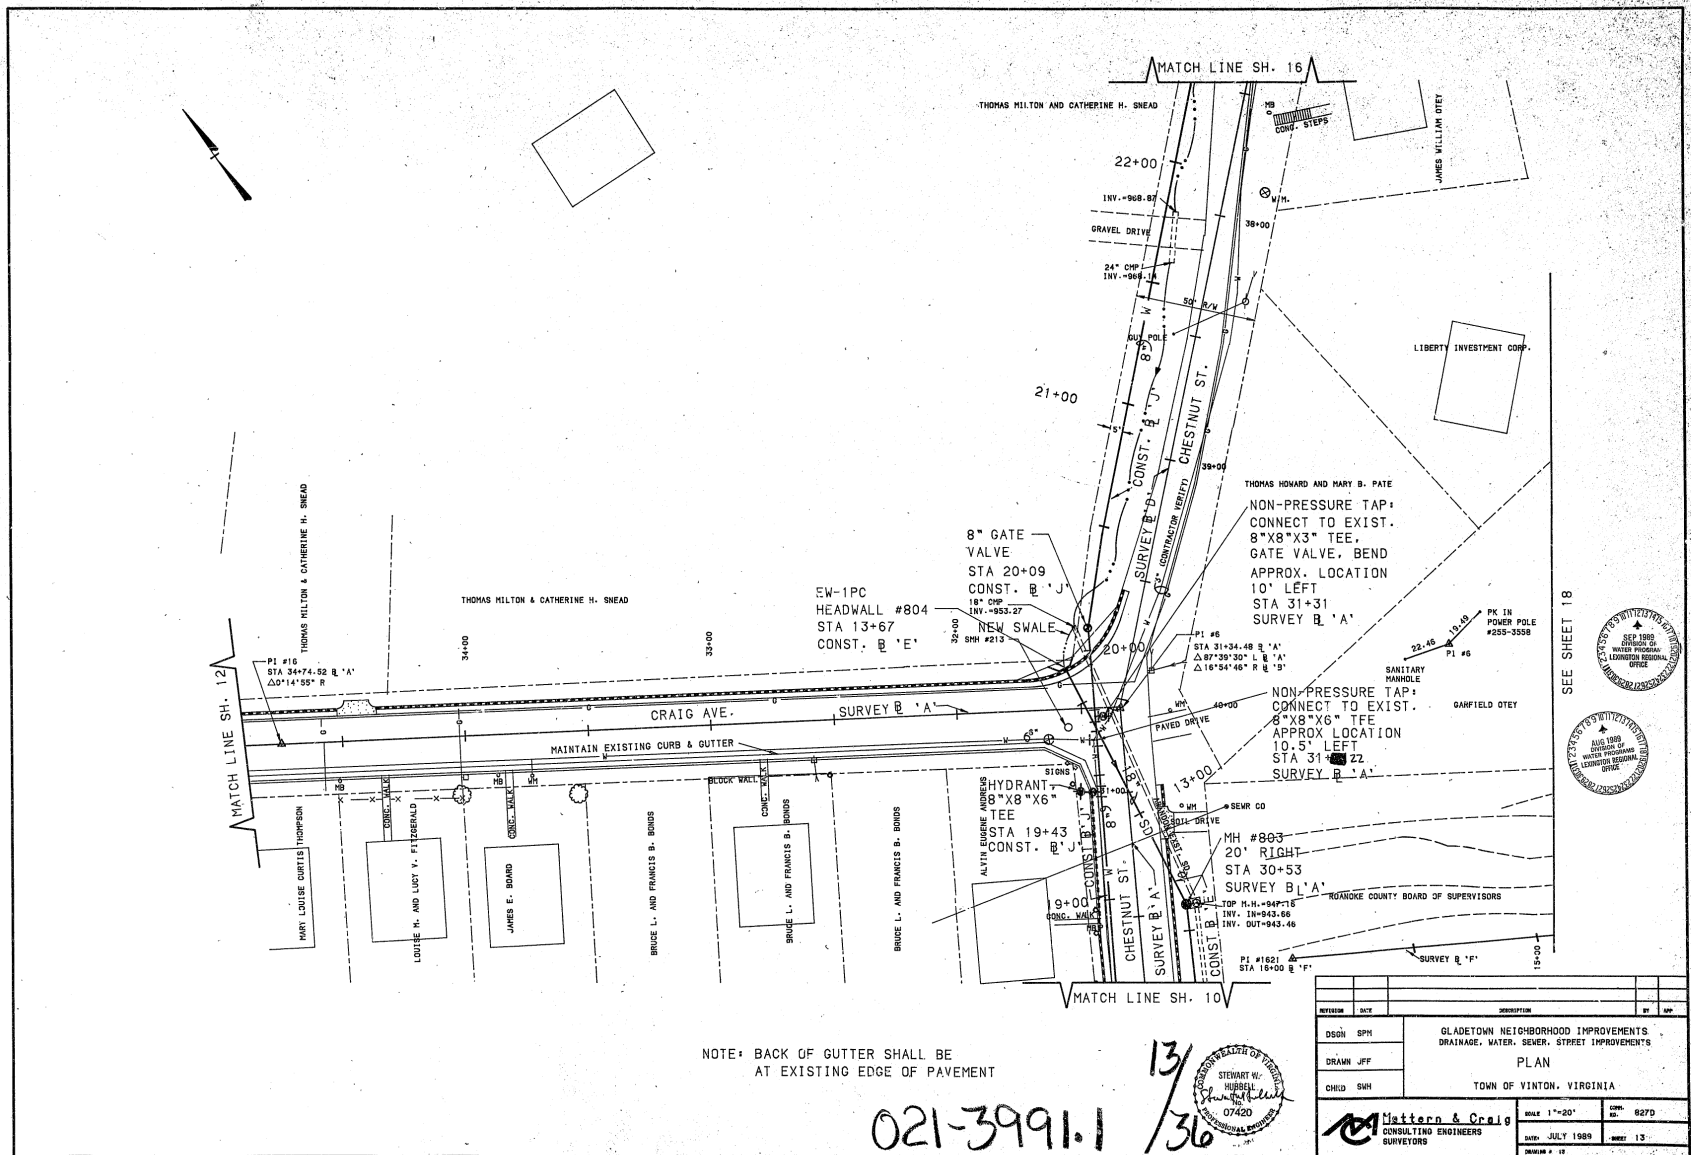

NOTE: BACK OF GUTTER SHALL BE
AT EXISTING EDGE OF PAVEMENT

021-3991.1

13/36

REVISION	DATE	DESCRIPTION	BY	APP.
DESIGN	SPH	GLADETOWN NEIGHBORHOOD IMPROVEMENTS		
DRAWN	JFF	DRAINAGE, WATER, SEWER, STREET IMPROVEMENTS		
CHIEF	SMH	PLAN		
TOWN OF VINTON, VIRGINIA				
Mattern & Craig CONSULTING ENGINEERS SURVEYORS			SCALE 1"=20'	COMP. NO. 627D
DATE: JULY 1989			DRIVER: J. 12	INVEST: 13

SEE SHEET 18

