


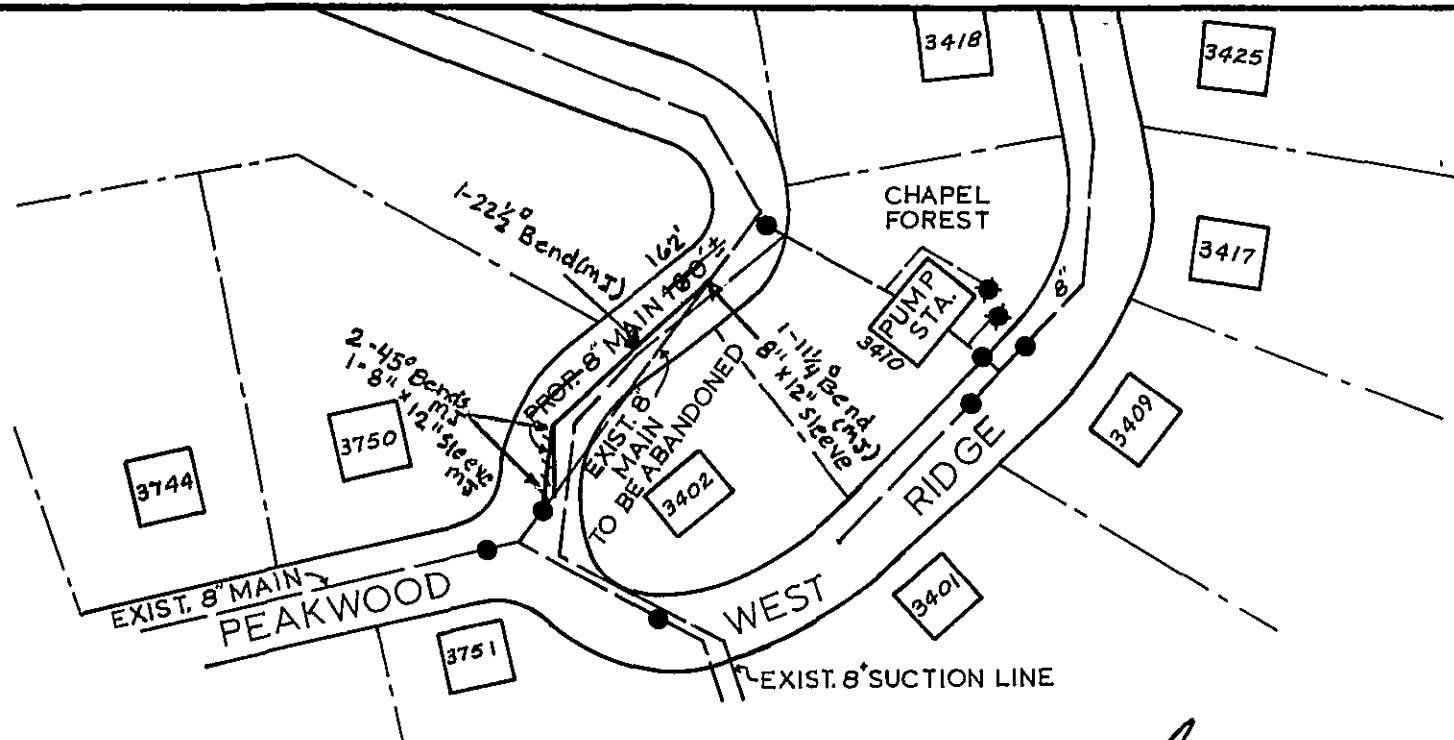

DATE STARTED 2-17-1982				
DATE COMP. 3-2-1982				
FEET MAIN	SIZE	VALVE	VAULT	BOX
162'	8"	0	0	0
F. H. COMP. 0				
F. H. STUB ONLY 0				
SERV. INS. BY: Calvin Dame				
MAIN INS. BY: Calvin Dame				
NO. 3/4" SERV. INS. None				
CITY OR CO. Roanoke				
DEPT. INSP.				

W. B. Li
DIRECTOR UTILITIES & OPERATIONS

Thomas A. Brady
CITY ENGINEER OF ROANOKE, VA.

J. D. Lusk
DIRECTOR OF PUBLIC WORKS

William D. Farthy
AGENT FOR ROANOKE PLANNING COMM.

Feb. 18, 77
DATE

2-18-77
DATE

2/18/77
DATE

2/18/77
DATE

WATER DEPARTMENT
CITY OF ROANOKE VA.
WEST RIDGE ROAD S.W.

SCALE - 1"=100'

DRAWN BY J.L.S. FEB. 17, 1977