

WESTERN VIRGINIA

**WATER AUTHORITY**

ENGINEERING SERVICES  
601 S JEFFERSON ST, SUITE 300  
ROANOKE, VA 24011  
540-853-5700




WHITESIDE STREET WATERLINE  
REPLACEMENT

PLAN & PROFILE

Rev	Description	Date	By

Designed: DRJ, NSS  
Drawn: AJC  
Checked: DRJ, AJC  
Approved: JWR  
Date: FEB 2020  
Project: WCIP-038

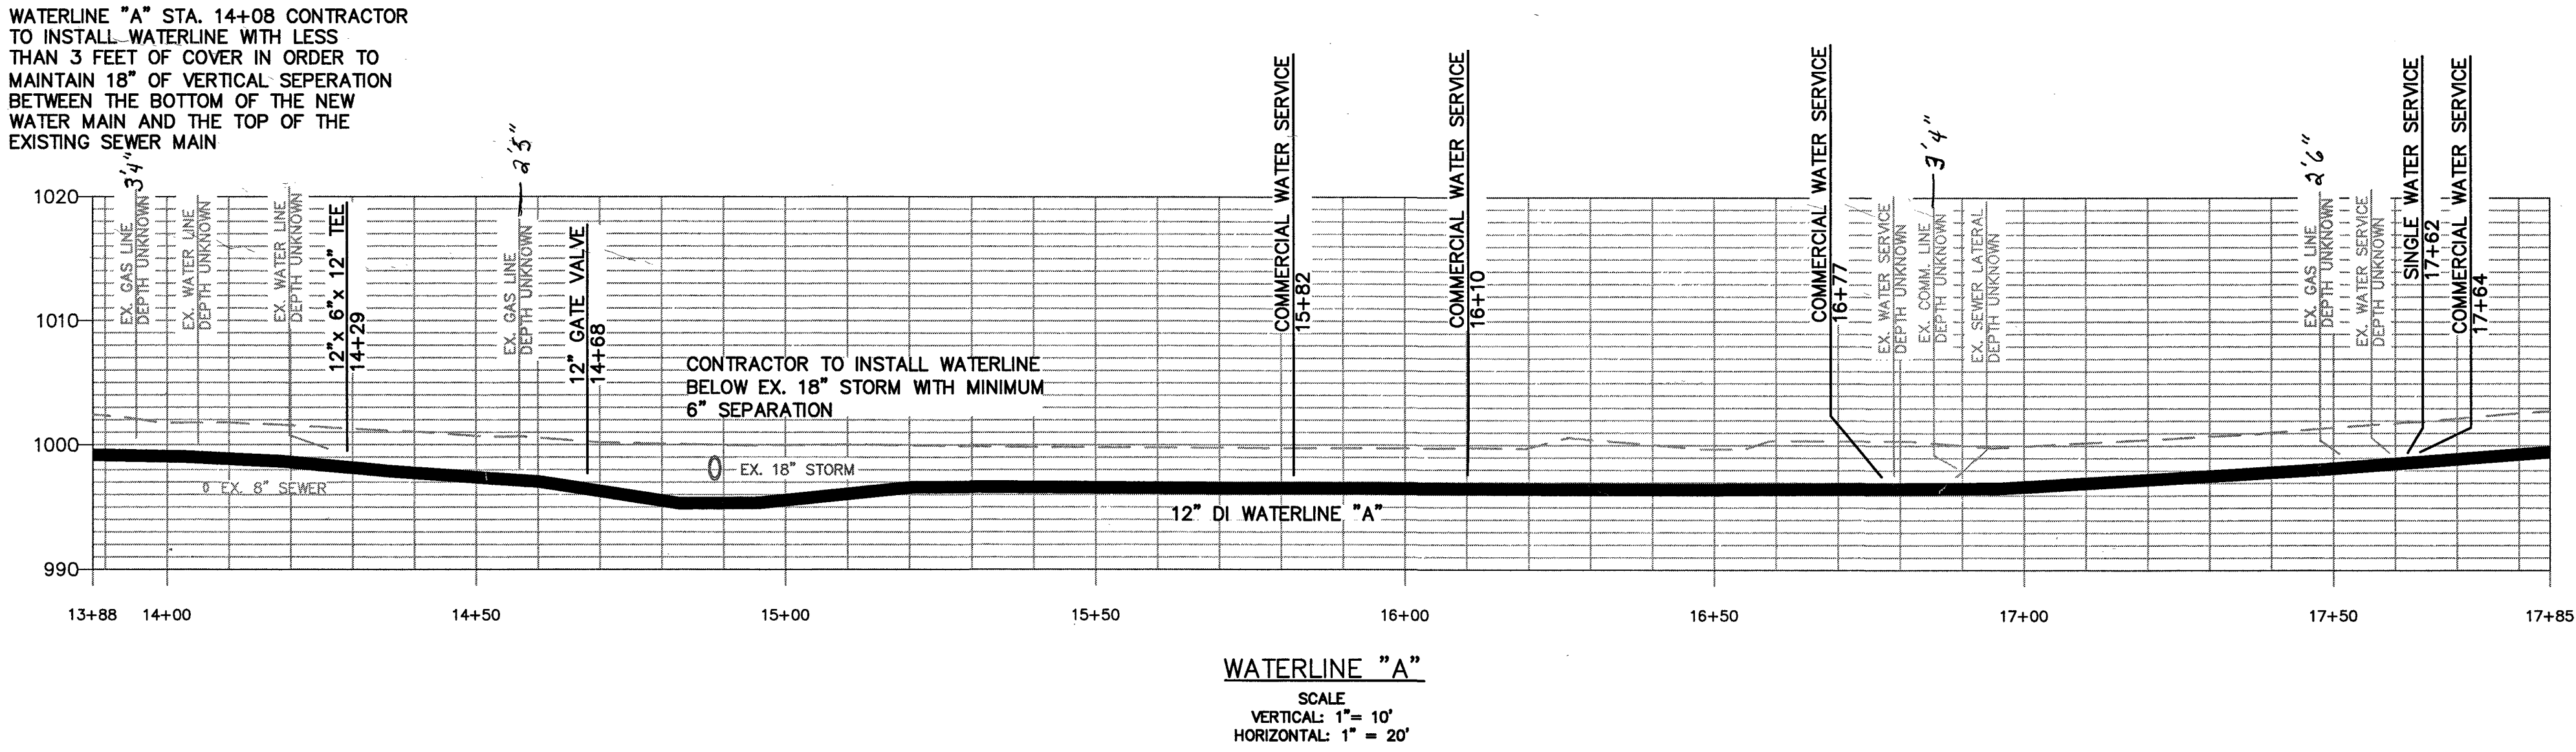

- GENERAL NOTES:**
- SEWER LATERALS SHOWN ARE BASED ON CCTV FOOTAGE. ADDITIONAL LATERALS & CONFLICTS SHALL BE INVESTIGATED BY CONTRACTOR PRIOR TO EXCAVATION.
  - PROPERTY LINES SHOWN ON THIS PAGE WERE SET BASED ON RECORDS AND FIELD SURVEY DATA.
  - ANY FIELD CHANGE THAT AFFECTS A DESIGN STANDARD SHALL BE APPROVED BY THIS PLAN SETS ENGINEER OF RECORD