

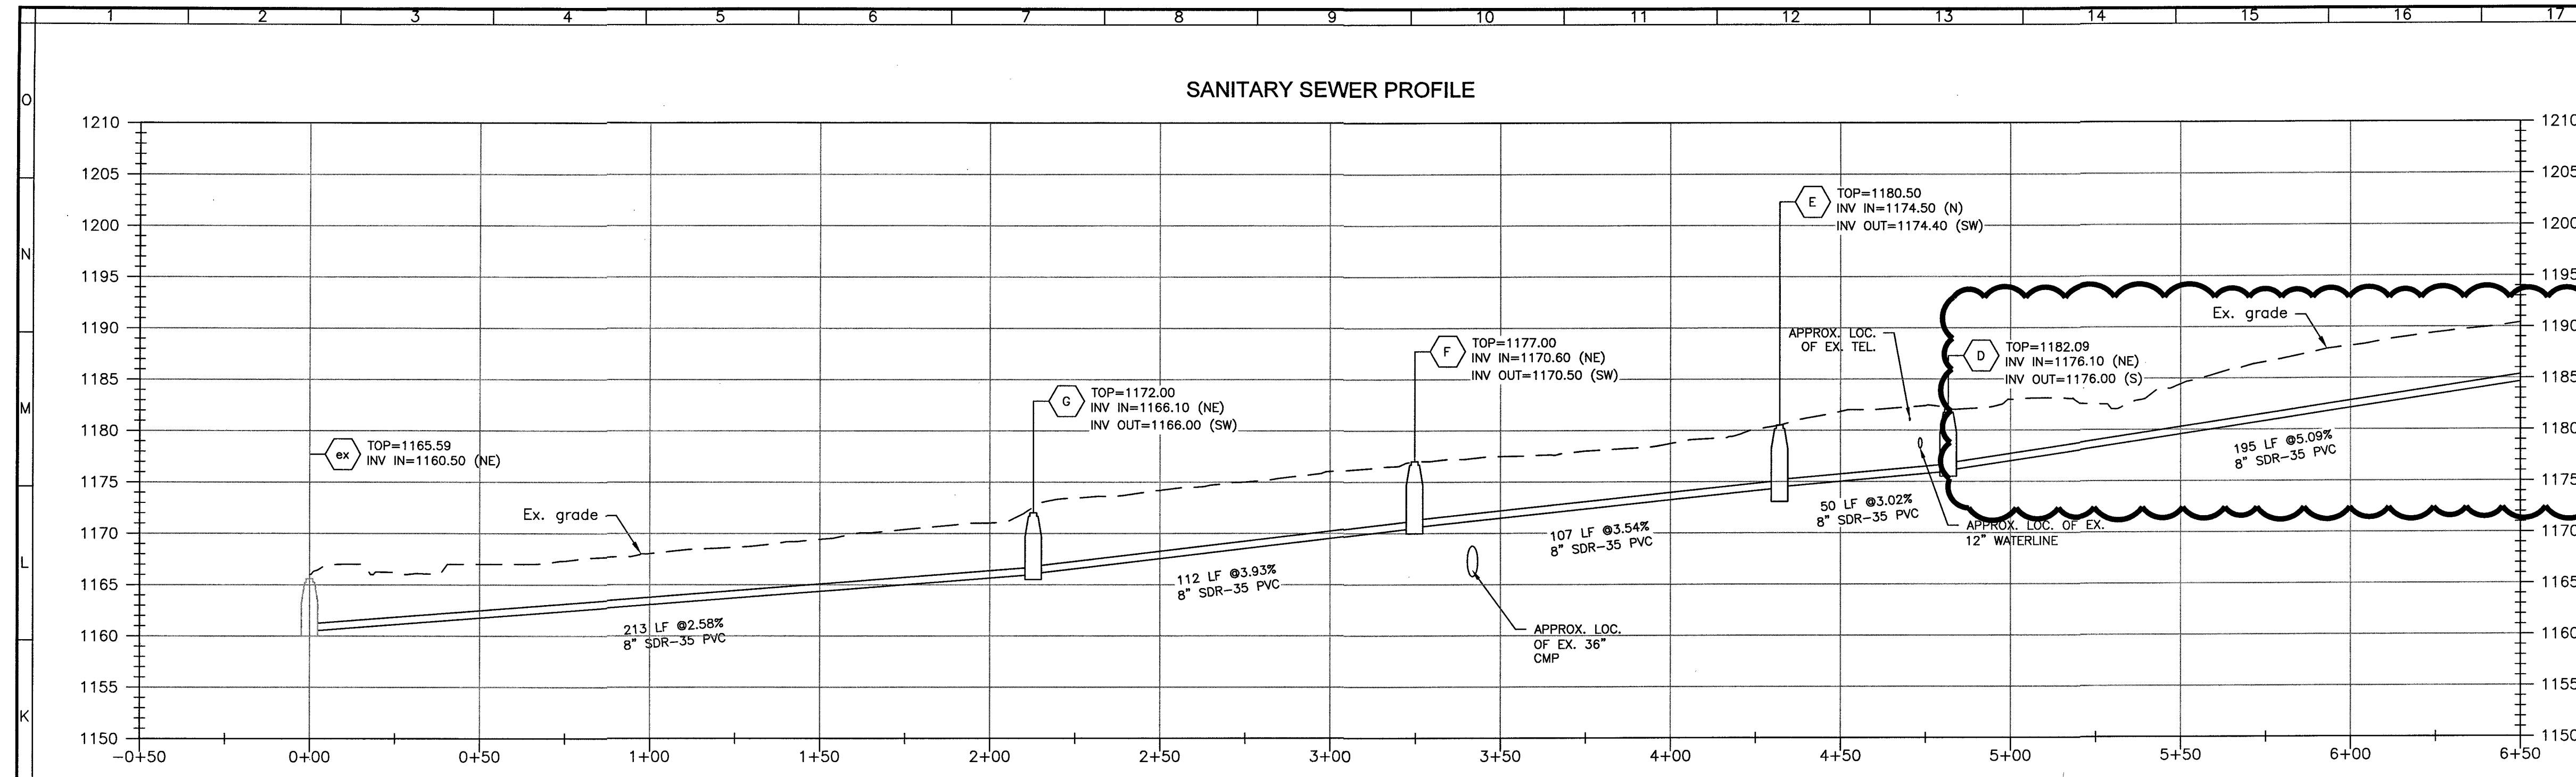


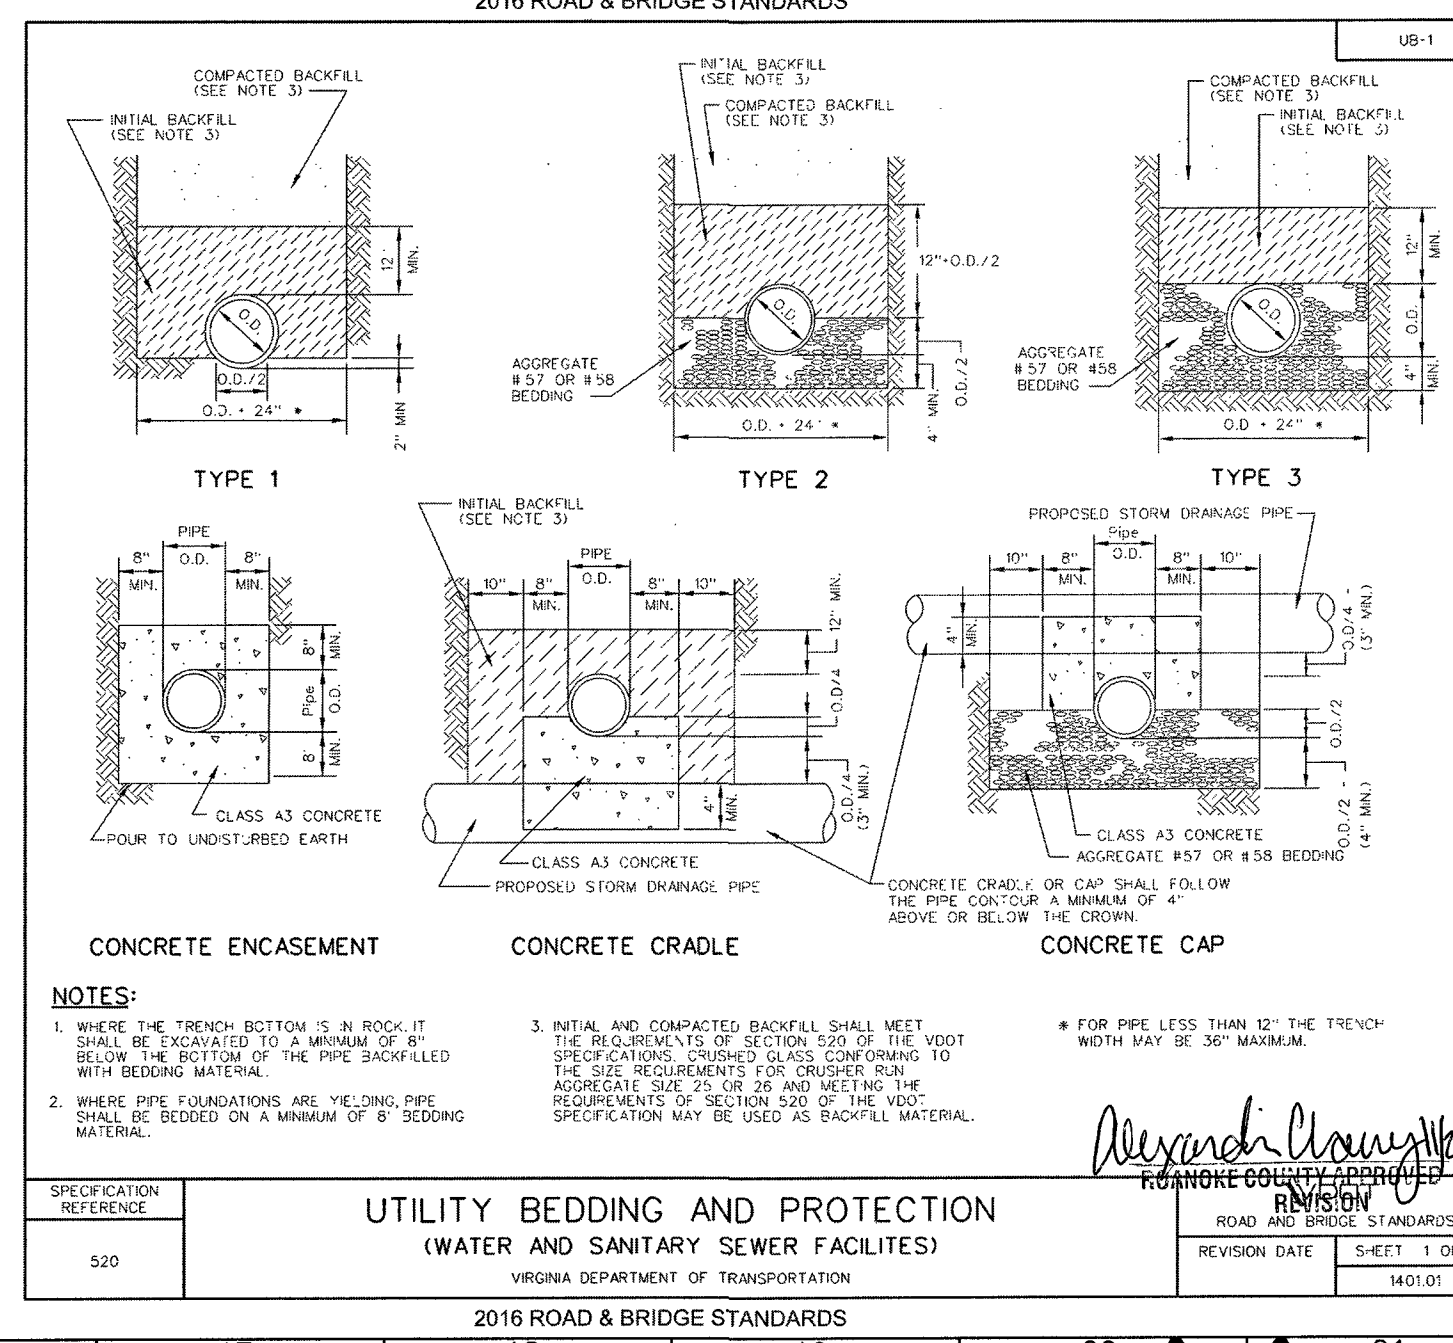


PROPOSED SANITARY SEWER SCHEDULE

- (A) S.S. MANHOLE
TOP=1205.0'
INV. OUT=1196.5'
- (A)-(B) 296 LF OF 8" SDR-26 AT 1.35%
- (B) S.S. MANHOLE
TOP=1196.8
INV. IN=1192.5
INV. OUT=1192.4
- (B)-(C) 181 LF OF 8" SDR-26 AT 3.48%
- (C) S.S. MANHOLE
TOP=1191.0
INV. IN=1186.1
INV. OUT=1186.0
- (C)-(D) 195 LF OF 8" SDR-35 AT 5.09%
- (D) S.S. MANHOLE
TOP=1182.09
INV. IN=1176.1
INV. OUT=1176.0
- (D)-(E) 50 LF OF 8" SDR-35 AT 3.02%
- (E) S.S. MANHOLE
TOP=1180.5
INV. IN=1174.5
INV. OUT=1174.4
- (E)-(F) 107 LF OF 8" SDR-35 AT 3.54%
- (F) S.S. MANHOLE
TOP=1177.00
INV. IN=1170.6
INV. OUT=1170.5
- (F)-(G) 112 LF OF 8" SDR-35 AT 3.93%
- (G) S.S. MANHOLE
TOP=1172.0
INV. IN=1166.1
INV. OUT=1166.0
- (G)-(H) 213 LF OF 8" SDR-35 AT 2.58%

NOTES:
 1. G.C. TO CONFIRM ALL TIE-IN LOCATIONS TO EXISTING LINES PRIOR TO CONSTRUCTION AND NOTIFY THE ENGINEER OF ANY DISCREPANCIES.
 2. G.C. SHALL ENSURE THAT ALL APPROPRIATE PERMITS ARE IN PLACE PRIOR TO CONSTRUCTION.
 3. ALL NEW SANITARY SEWER STRUCTURES AND PIPES SHALL BE INSTALLED IN ACCORDANCE WITH WWA REGULATIONS.

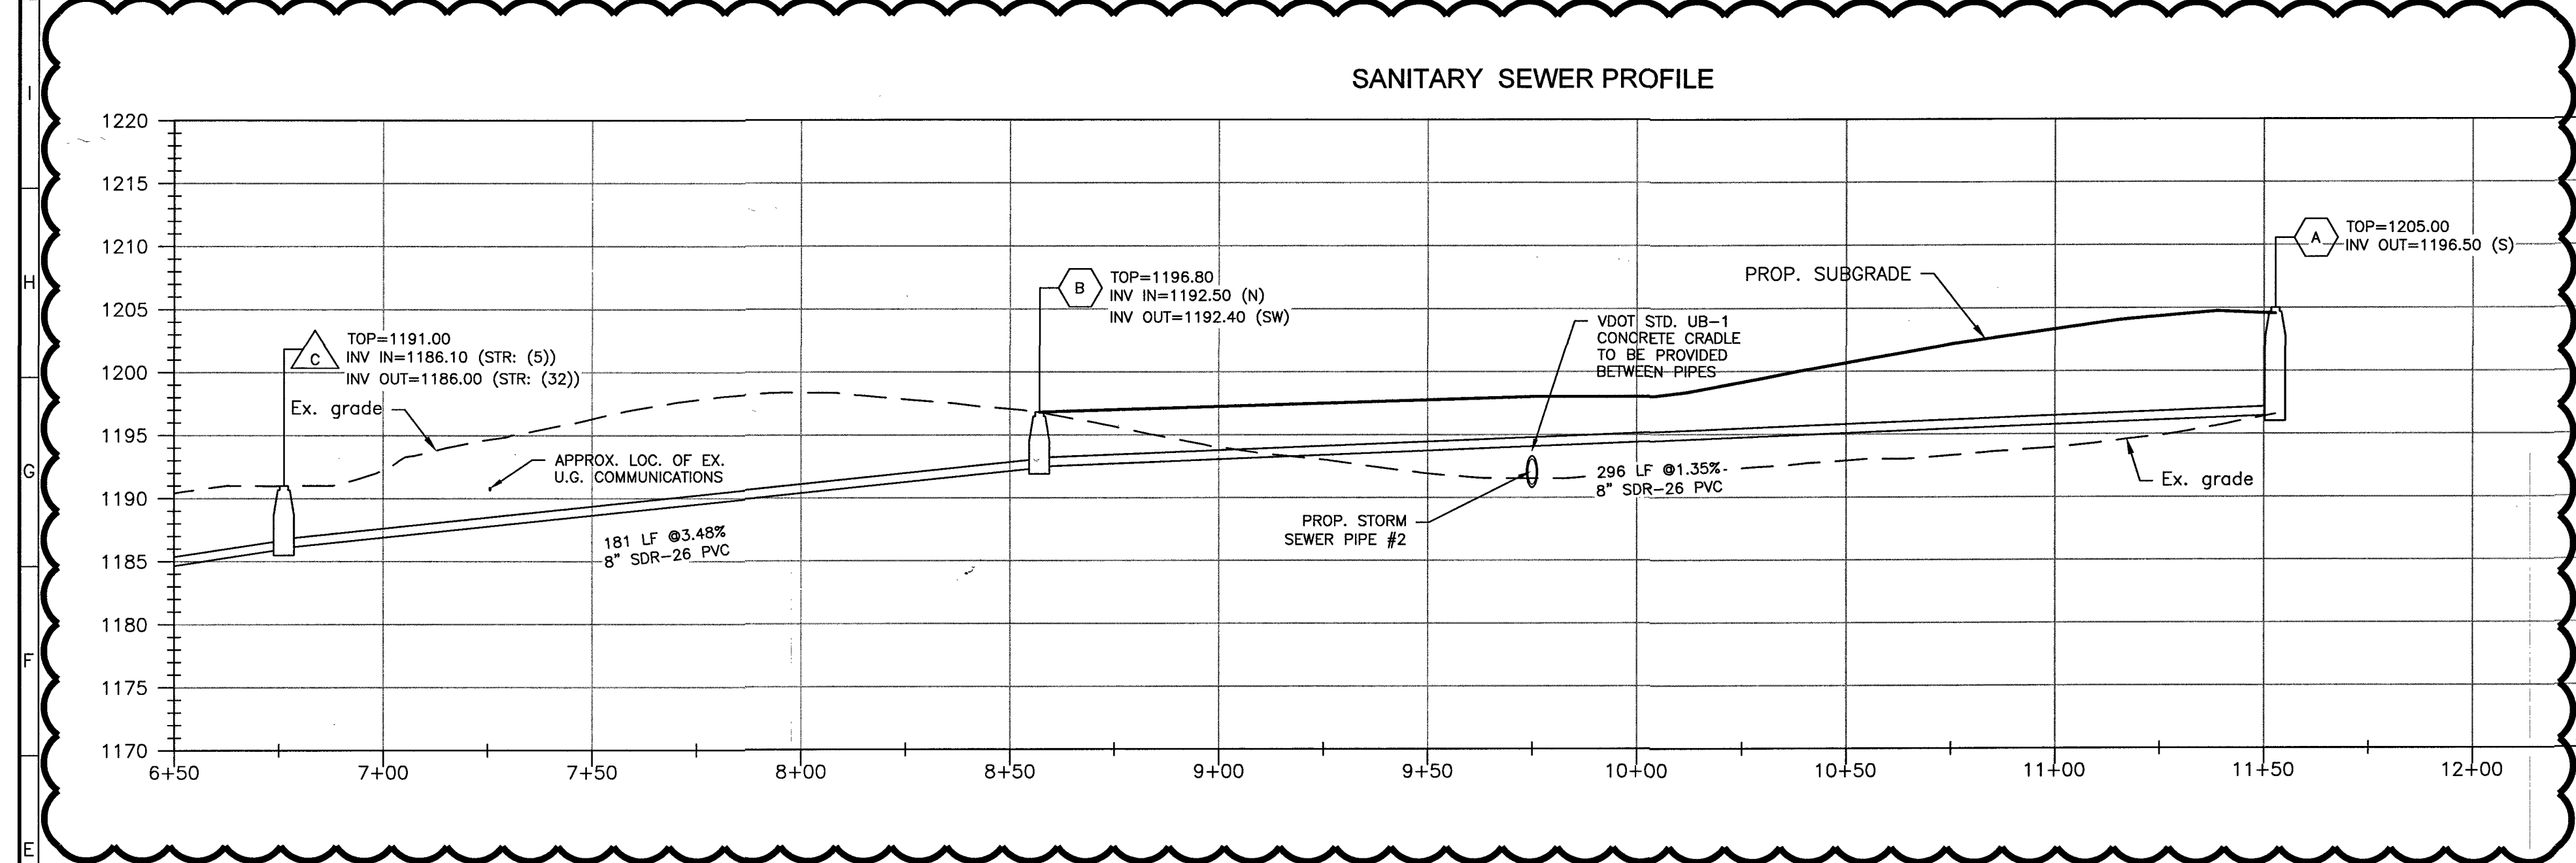

www.balzer.cc
 Roanoke
 New River Valley
 Richmond
 Staunton
 Harrisonburg
 RESIDENTIAL LAND DEVELOPMENT ENGINEERING
 SITE DEVELOPMENT ENGINEERING
 LAND USE PLANNING & ZONING
 LANDSCAPE ARCHITECTURE
 LAND SURVEYING
 ARCHITECTURE
 STRUCTURAL ENGINEERING
 TRANSPORTATION ENGINEERING
 ENVIRONMENTAL & SOIL SCIENCE
 WETLAND DELINEATIONS & STREAM EVALUATIONS

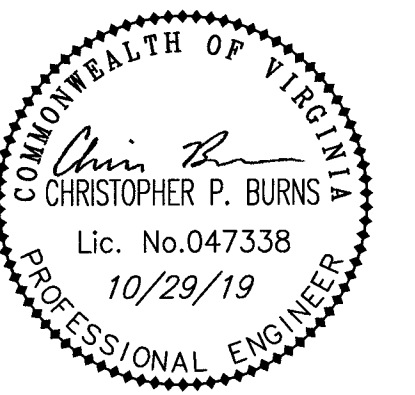

WOOD HAVEN TECHNOLOGY PARK
 INFRASTRUCTURE IMPROVEMENTS
 SANITARY SEWER PROFILES
 CATOWBA DISTRICT
 ROANOKE COUNTY, VIRGINIA

DRAWN BY CPB
 DESIGNED BY CPB
 CHECKED BY SMH
 DATE 2/25/2019
 SCALE AS NOTED
 REVISIONS:
 4/18/2019
 5/16/2019
 10/29/2019 P.R. #1

SHEET NO. C9
 JOB NO. 04180095.00