

ROANOKE COUNTY

PUBLIC SERVICE AUTHORITY

ROANOKE COUNTY, VIRGINIA

PROJECT NO. 78-1-W


AUTHORITY MEMBERS

L. S. WALDROP	CHAIRMAN
B. W. MAHONEY	VICE CHAIRMAN
B. S. WHITLOW	
E. G. BOWMAN	
L. S. ELDER	
W. L. ROSSIE, JR.	EXECUTIVE DIRECTOR

SCHEDULE	OF	DRAWINGS
SHEET	TITLE	STATION
1	TITLE SHEET	
2	INDEX SHEET	
3	PLAN & PROFILE	0+10- 7+60
4	PLAN & PROFILE	0+35- 13+00
5	PLAN & PROFILE	13+00- 28+00
6	PLAN & PROFILE	28+00- 37+54
7	PLAN & PROFILE	0+00- 6+00
8	DETAIL SHEET	

SUMMARY OF QUANTITIES

A	4,321 L.F.	10 INCH	WATER MAIN
B	582 L.F.	8 INCH	WATER MAIN
C	4 EA.	10 INCH	GATE VALVE
D	4 EA.	8 INCH	GATE VALVE
E	1 EA.	6 INCH	GATE VALVE
F	3 EA.	FIRE HYDRANTS	
G	1 EA.	AIR RELEASE ASSEMBLY	
H	1 EA.	BLOW OFF ASSEMBLY	
I	1 EA.	8" x 8" TAPPING INSTALLATION	
J	148 L.F.	BORED ROAD CROSSING 20" x 1/4" CASING	
K	90 L.F.	BORED ROAD CROSSING 18" x 1/4" CASING	

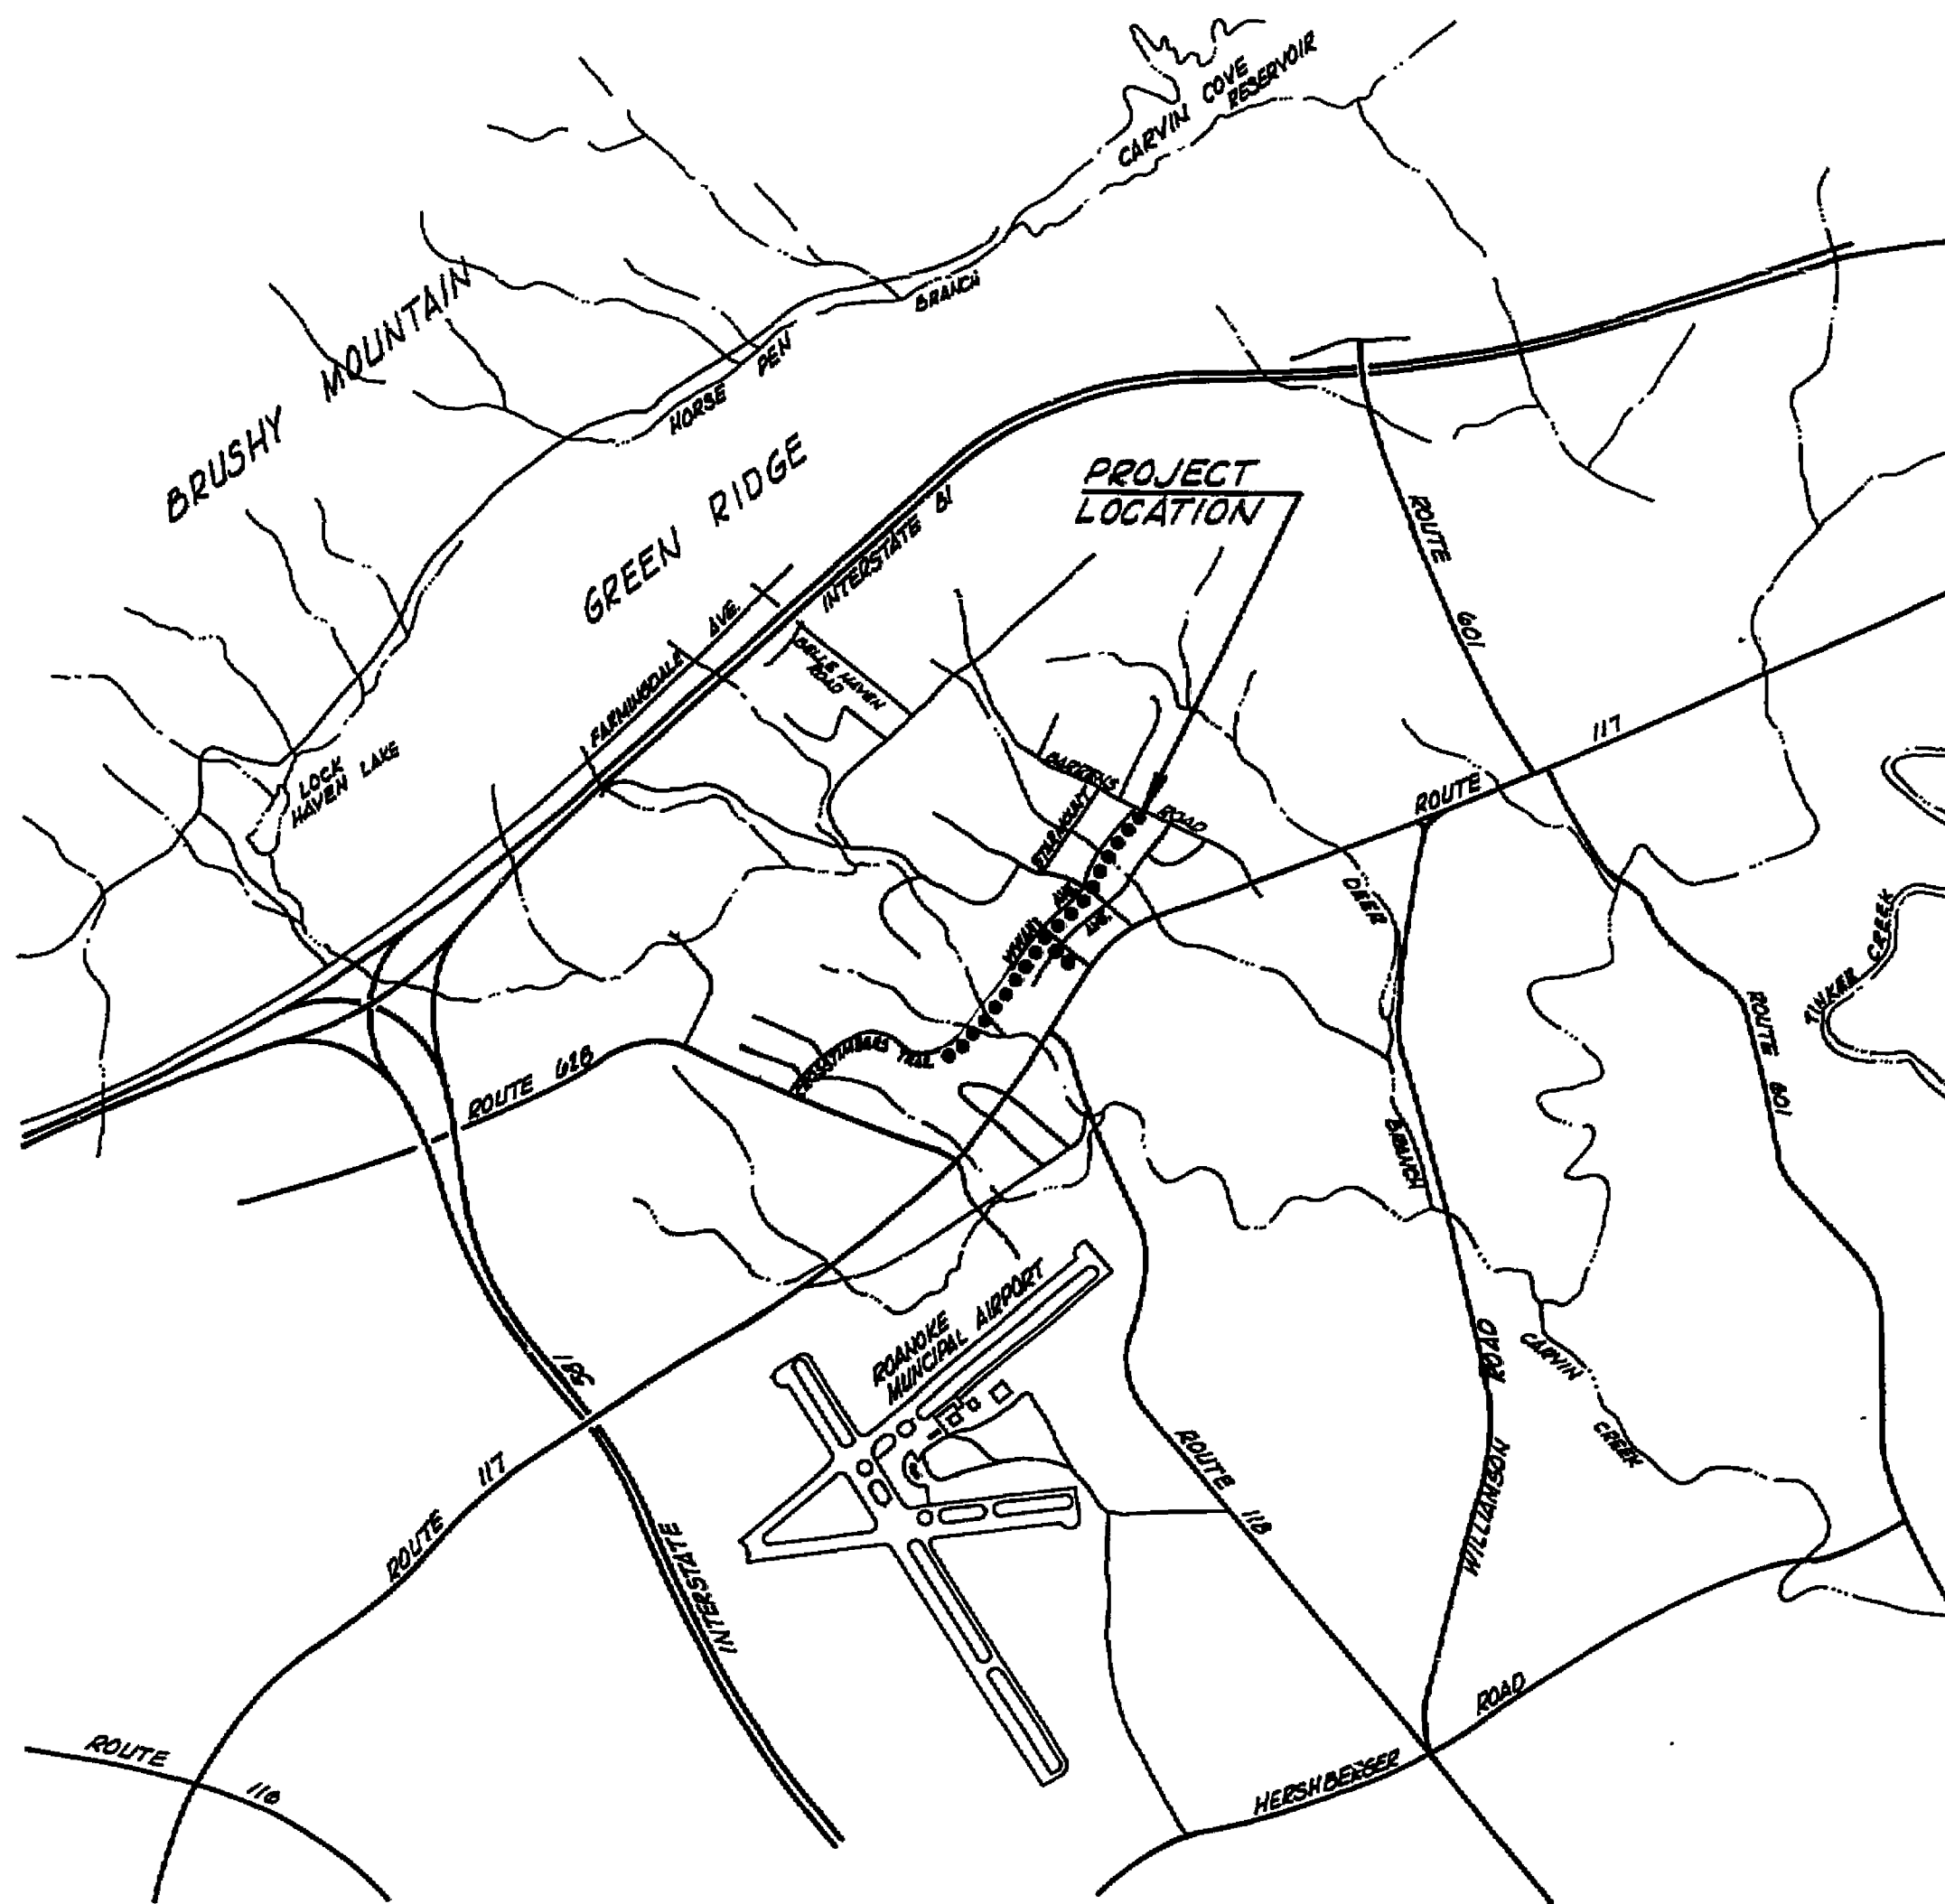

LEGEND

	SURVEY BASE LINE
	PROPERTY LINE
	RIGHT OF WAY LINE
	PAVEMENT
	MANHOLE
	SANITARY SEWER
	WATER MAIN
	GAS LINE
	ELECTRIC CABLE OR CONDUIT
	TELEPHONE CABLE OR CONDUIT
	POWER POLE
	TELEPHONE POLE
	WATER METER
	WATER VALVE
	FIRE HYDRANT
	RAILROAD TRACKS
	DITCH
	STREAM
	FENCE
	TREE
	SHRUB
	HEDGE
	ROCK OR STONE WALL
	EXISTING GROUND
	PROPOSED WATER MAIN
	PROPOSED FIRE HYDRANT
	PROPOSED VALVE
	PROPOSED SERVICE CONNECTION
	PROPOSED AIR RELEASE ASSEMBLY
	PROPOSED BLOW-OFF ASSEMBLY

WATER FACILITY IMPROVEMENTS

WOODLANDS INTERCONNECTION

DECEMBER 1977

WILLIAM C. OVERMAN ASSOCIATES, P.C.

ENGINEERS · SURVEYORS · PLANNERS
NORFOLK, VIRGINIA

REVISED BY ROANOKE COUNTY 12-4-89 C J



6864

DWG. NO. 6864
77-129 2/64

WT-0223

