


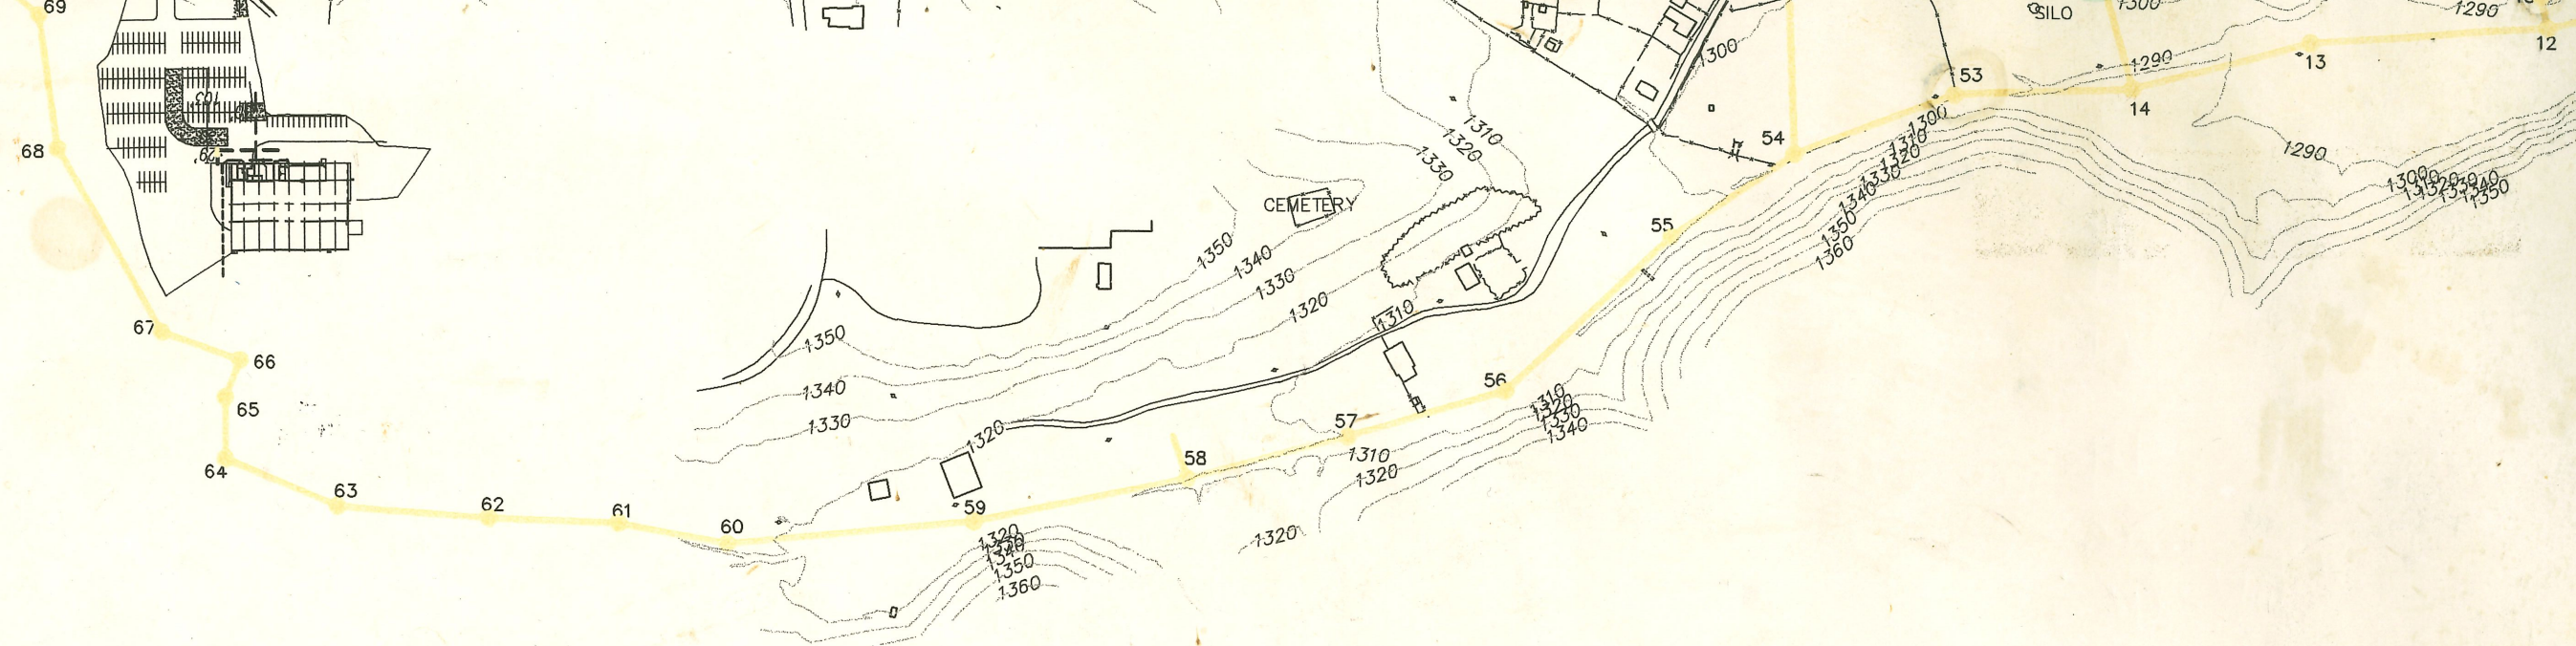






58 to 57 = 370 Ft
57 to 56 = 300 Ft

LANE | 991028.1338 | 17634-EXISTINGSEWER

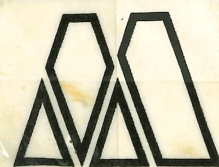

ANDERSON
AND
ASSOCIATES, Inc.

Engineers
Surveyors
Planners

Blacksburg, VA
Greensboro, NC
Middletown, VA
Richmond, VA
Tri-Cities, TN

DATE : 28 OCT 99
SCALE : 1" = 300'
DESIGNED:
DRAWN : KEL
CHECKED : CSF

REVISIONS:

FE



FERRUM SEWER SYSTEM
FERRUM, VIRGINIA

EXISTING SEWER
MAPPING

DOCUMENT NO.
17634-002

1 SHEET
OF 2