
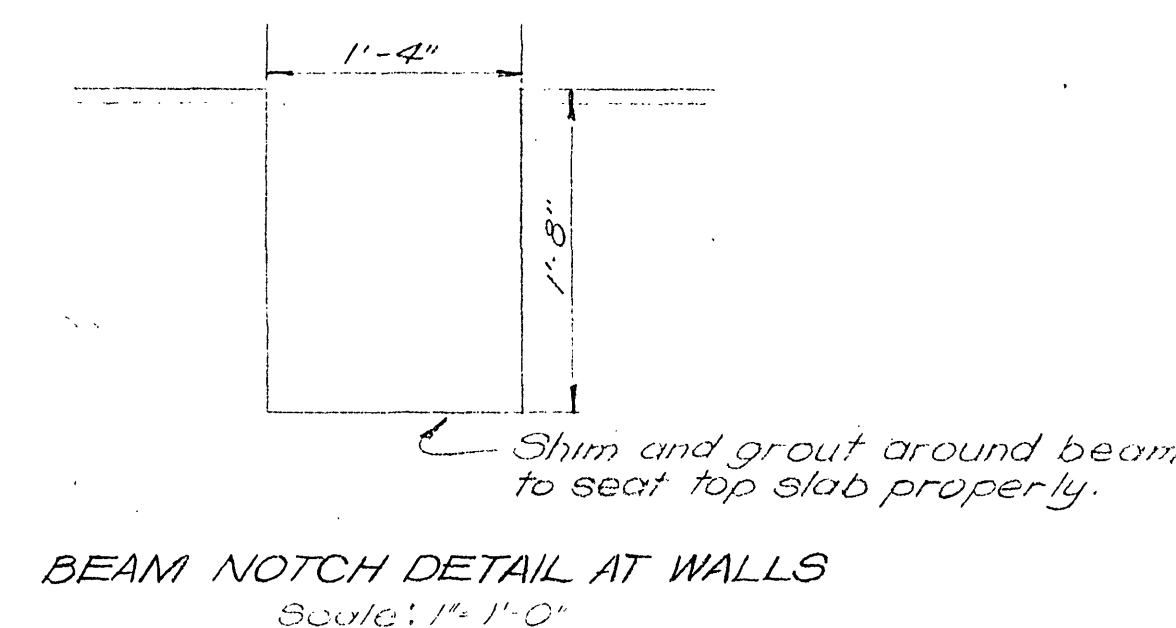
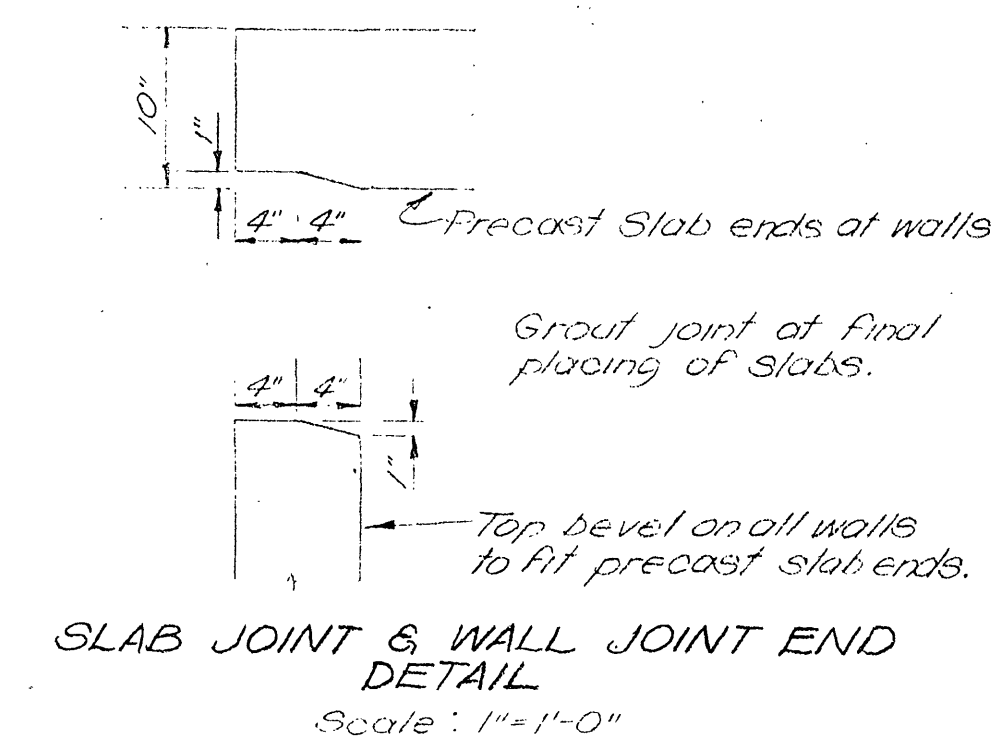
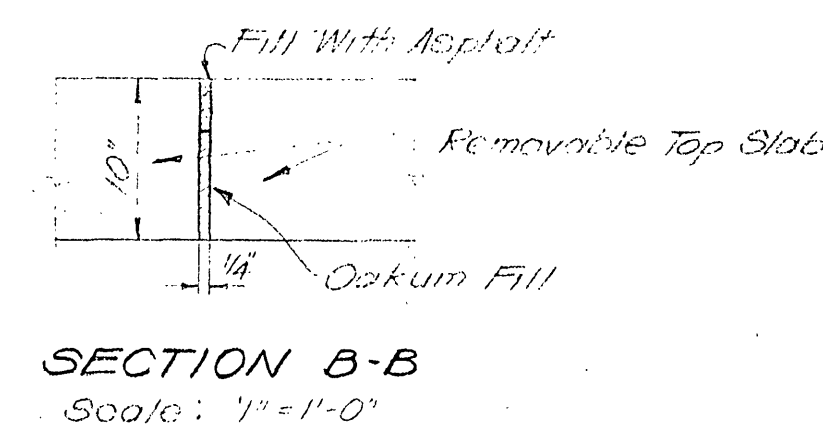
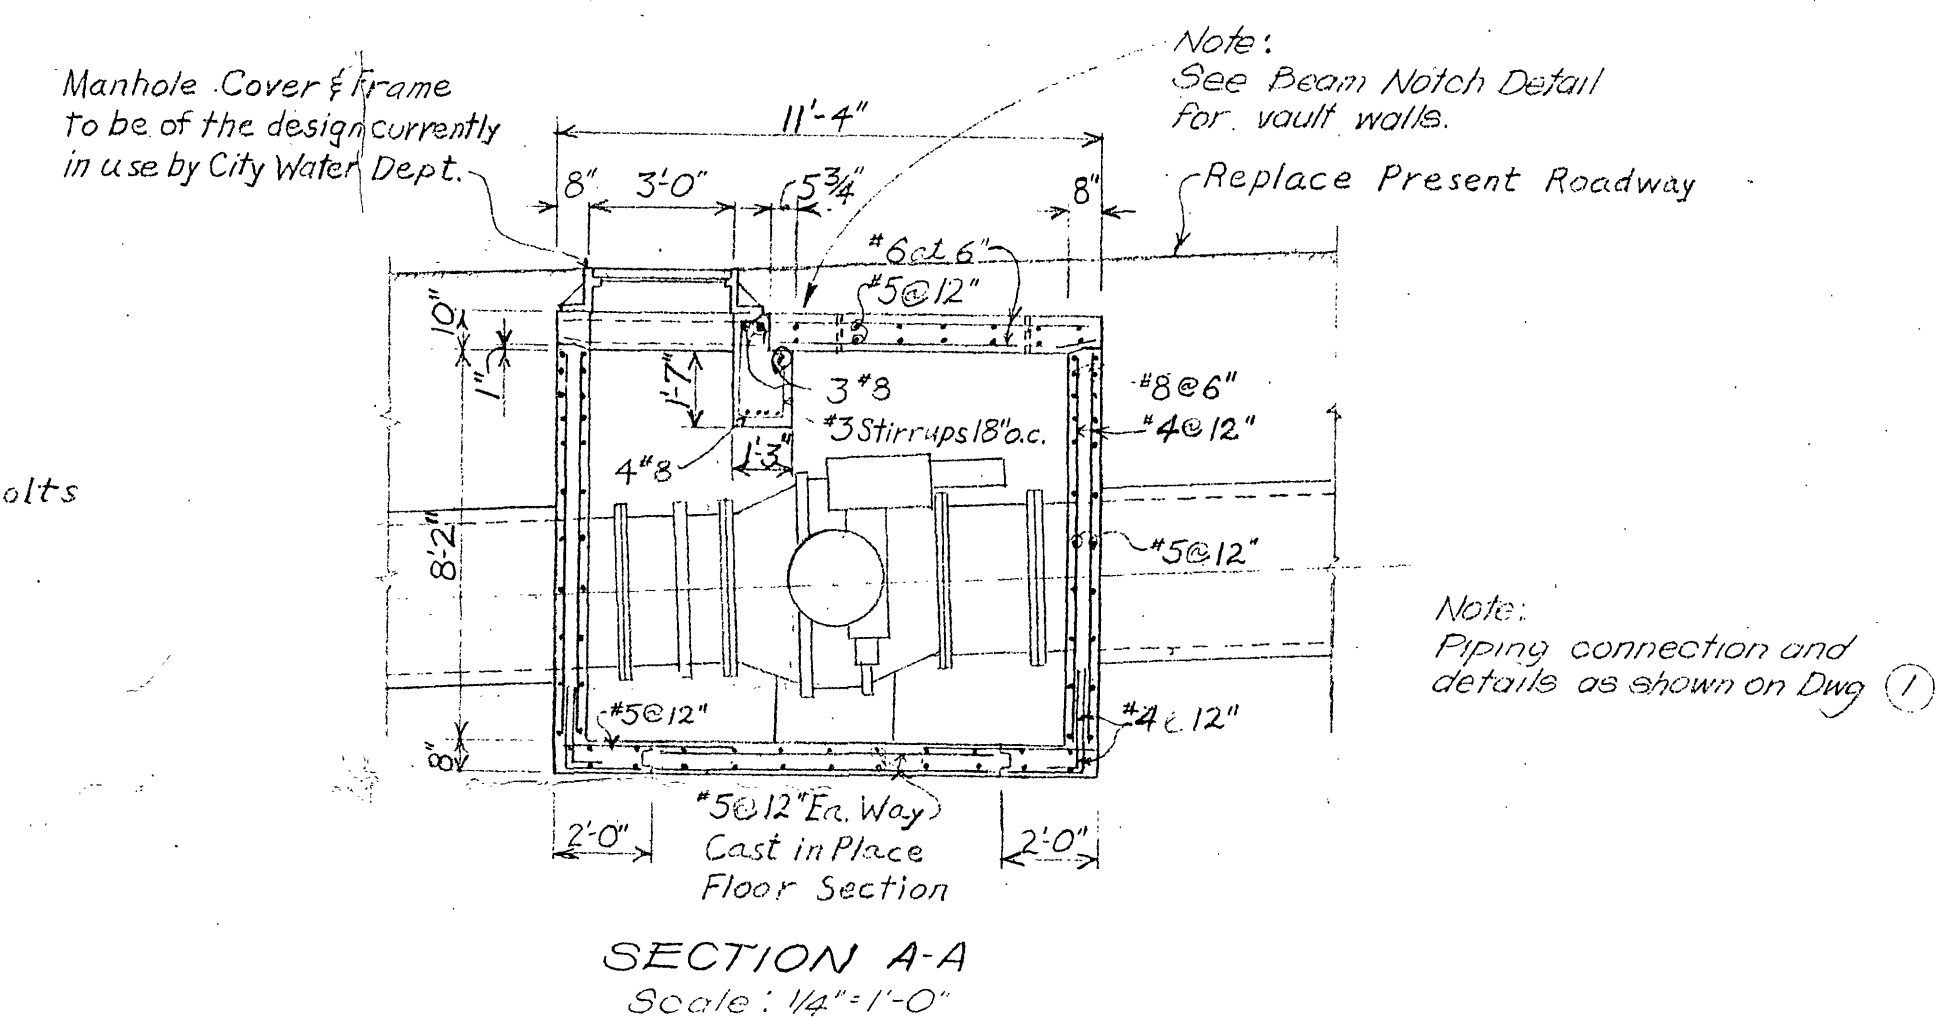
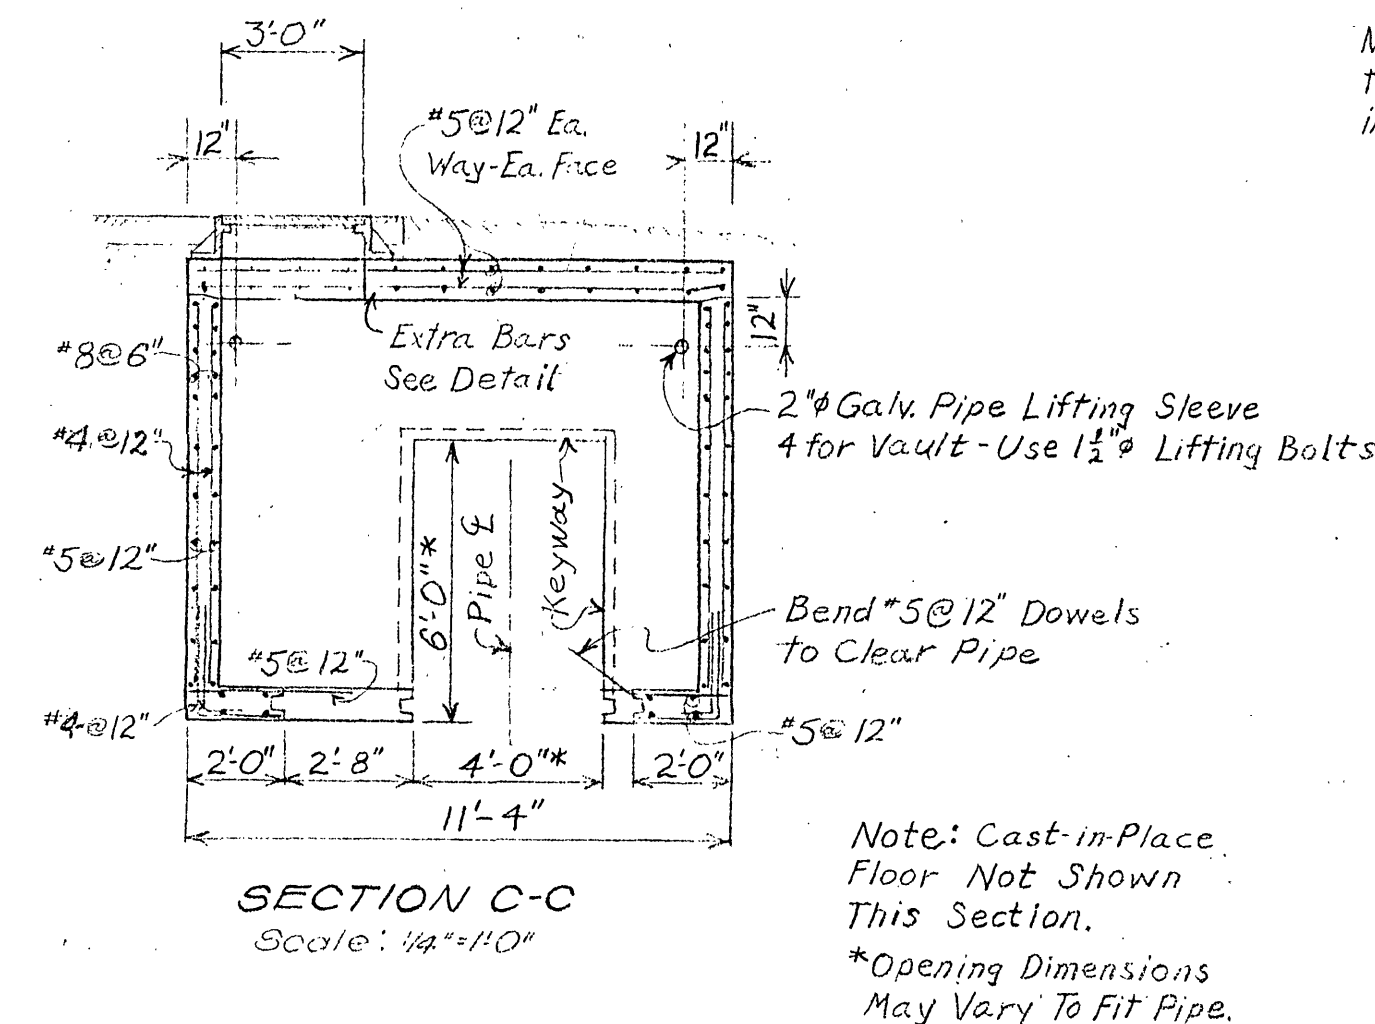
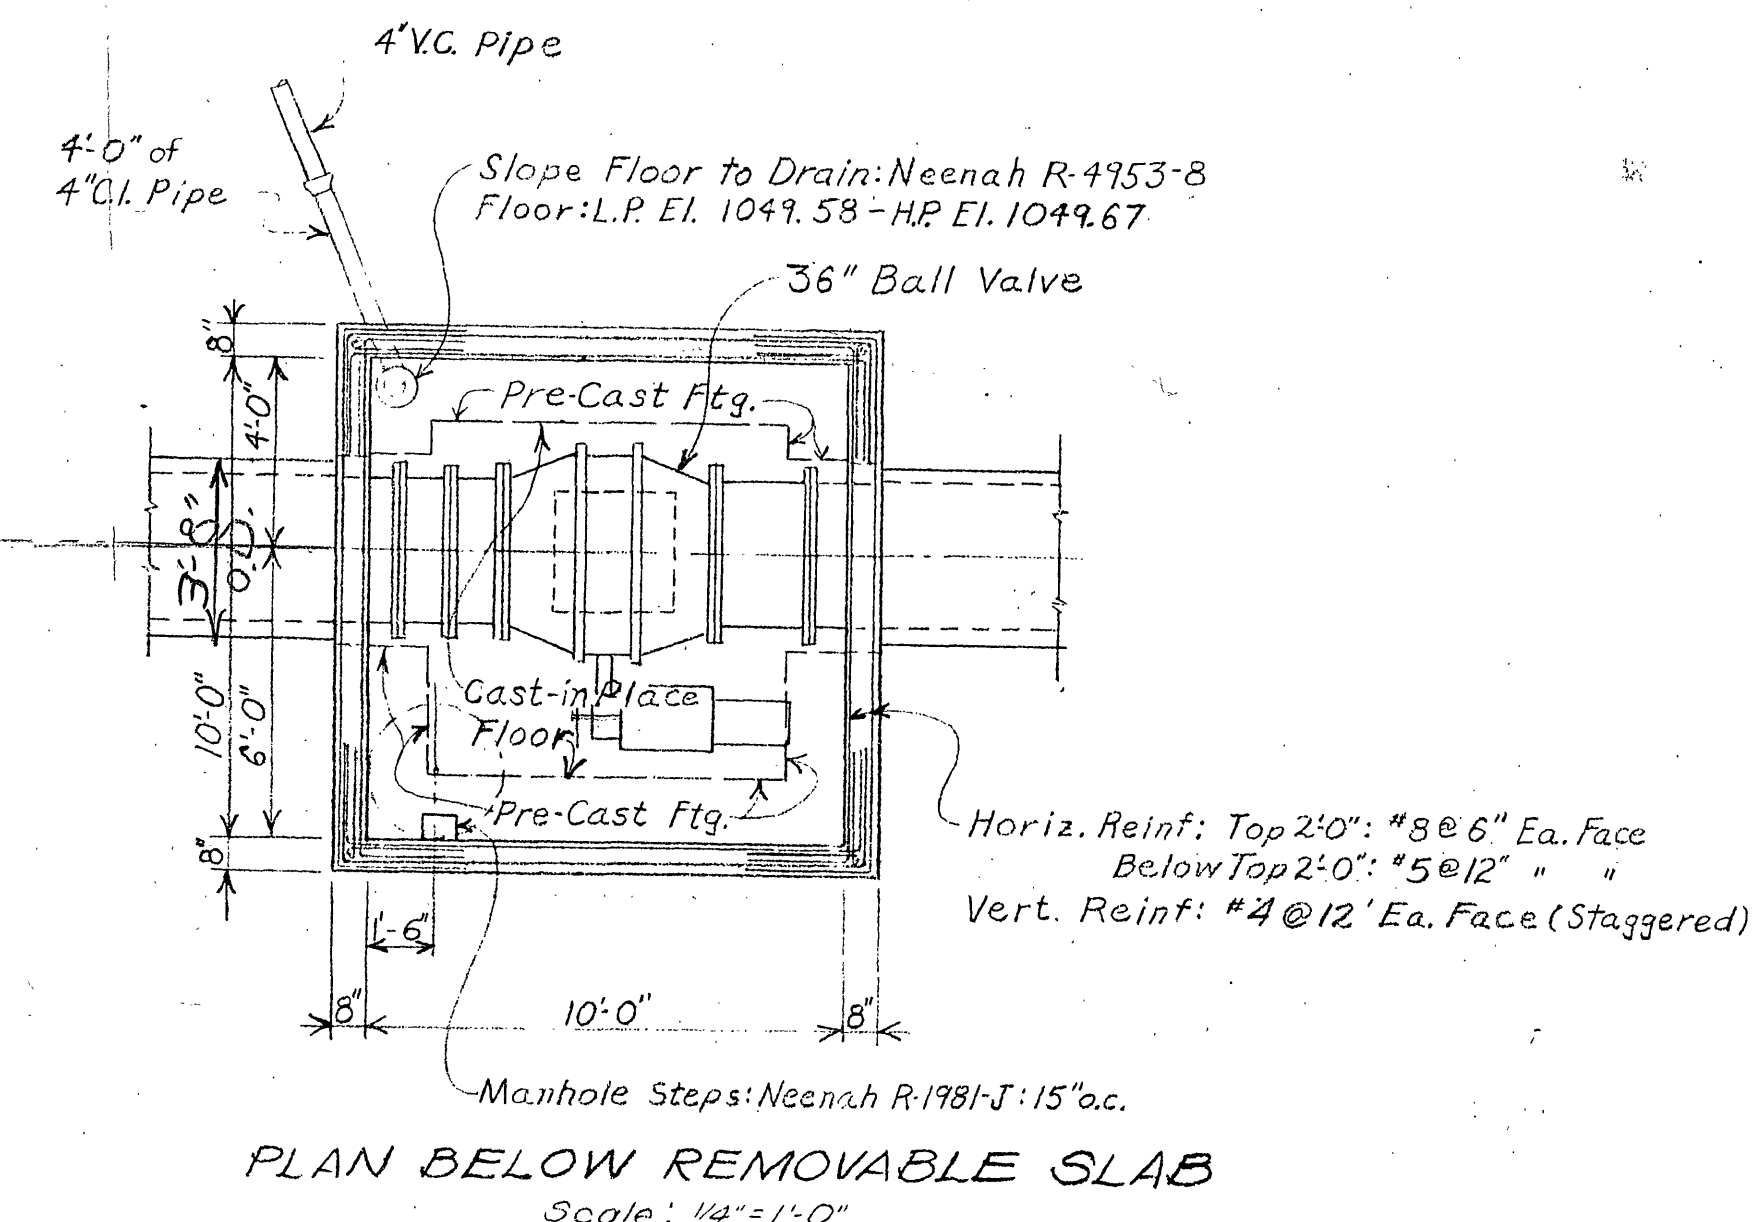
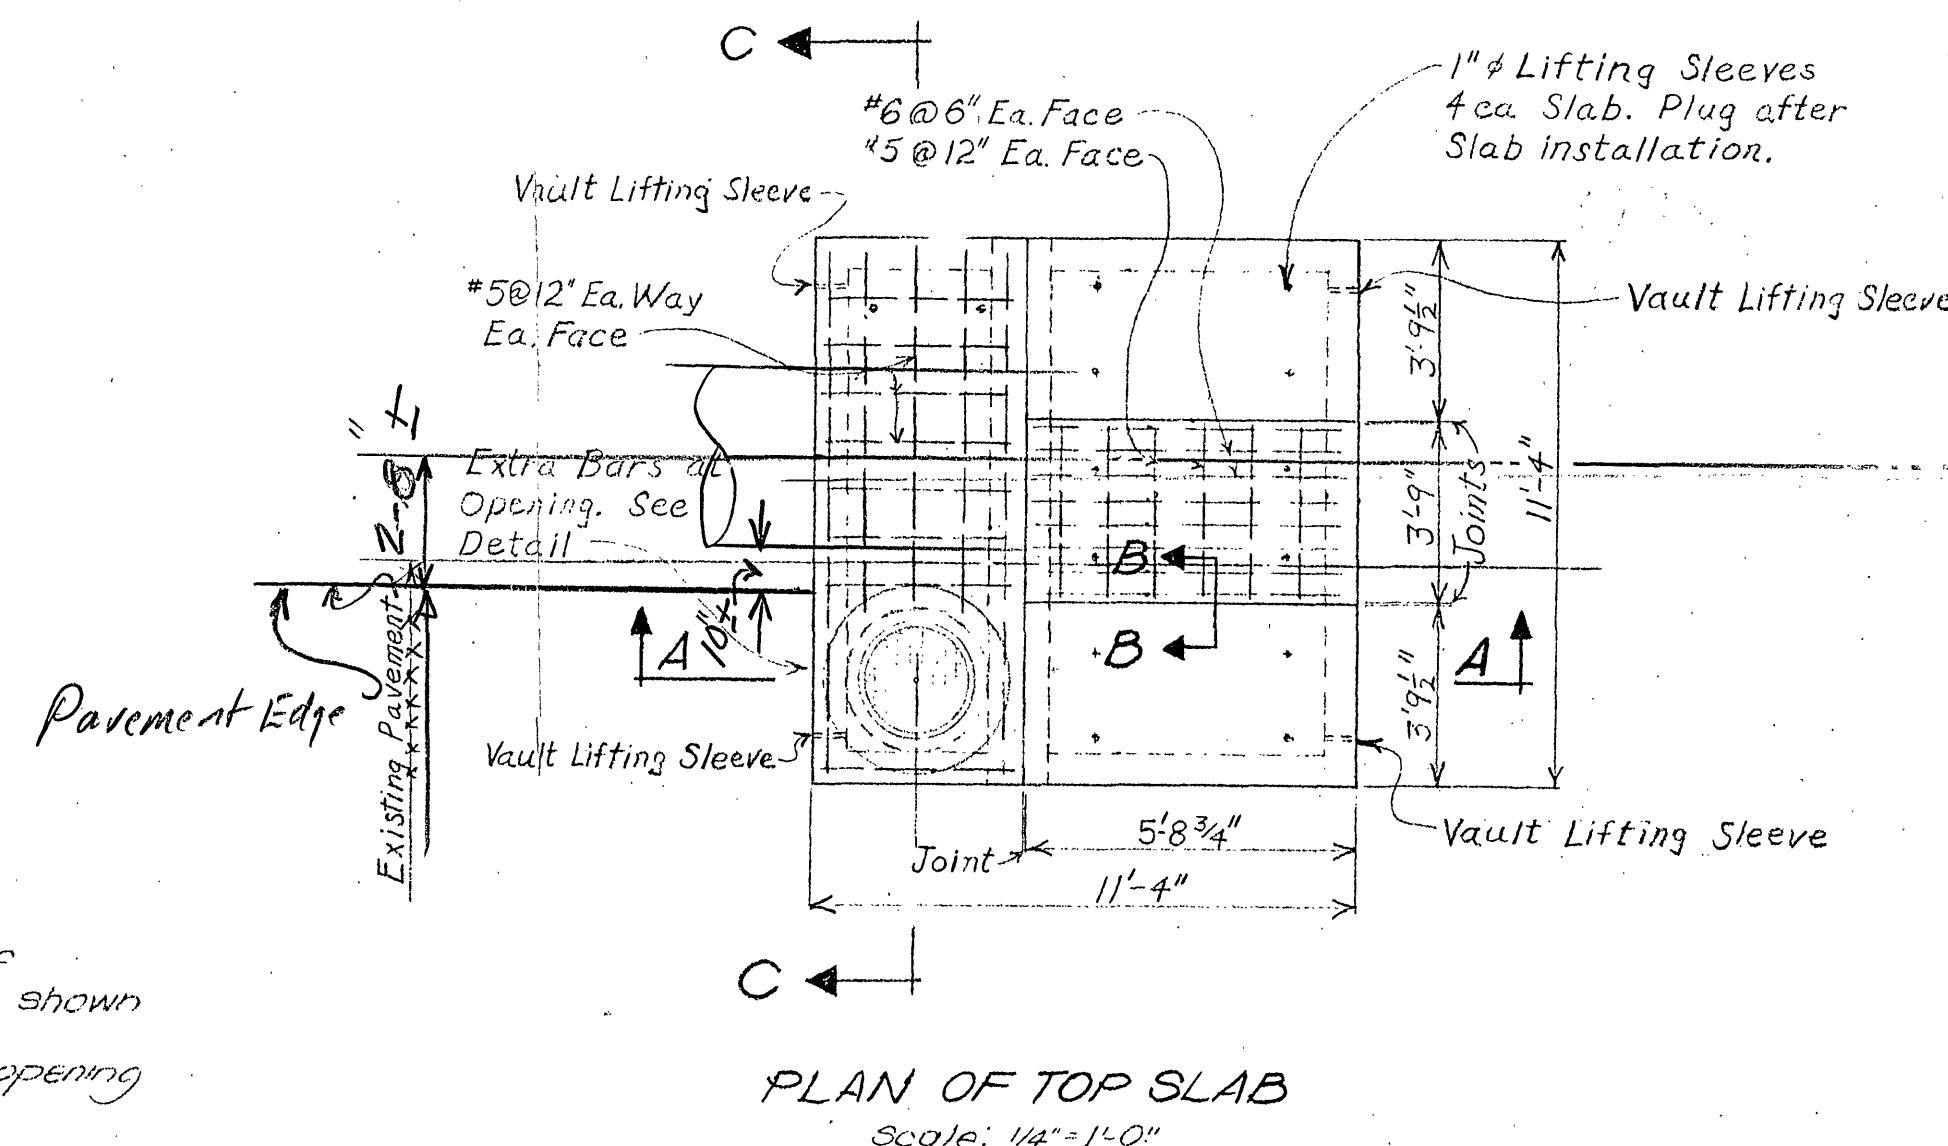
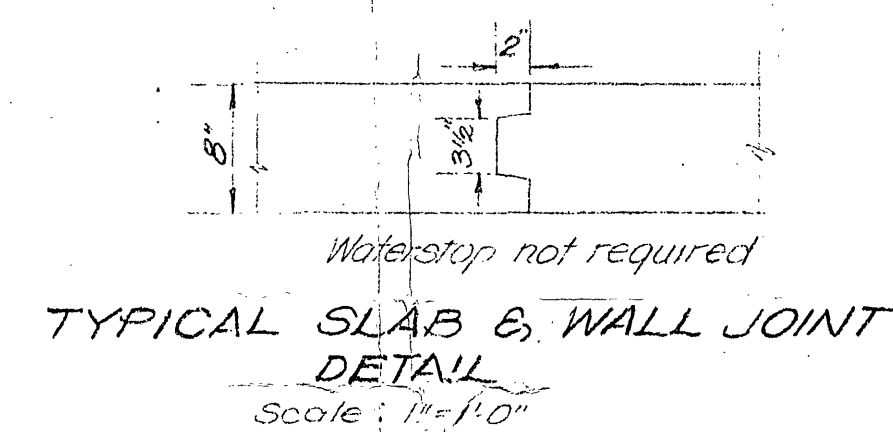
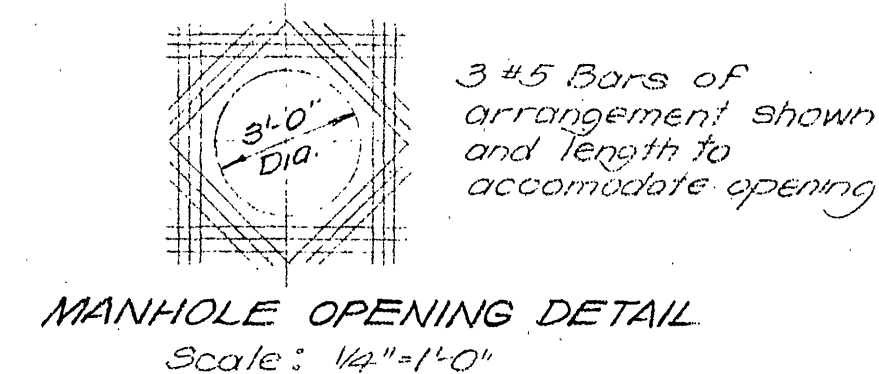


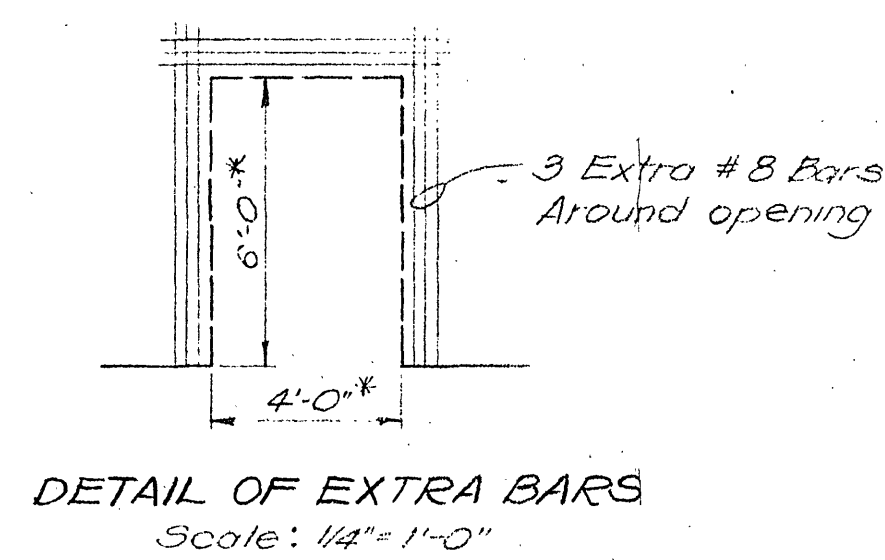

BOXLEY HILLS PUMPING STATION
VALVE VAULT DETAILS
CITY OF ROANOKE WATER DEPARTMENT
ROANOKE, VIRGINIA
ALYRD, BURDICK & HOWSON
ENGINEERS (CHICAGO)
1970

1A

2-12674