




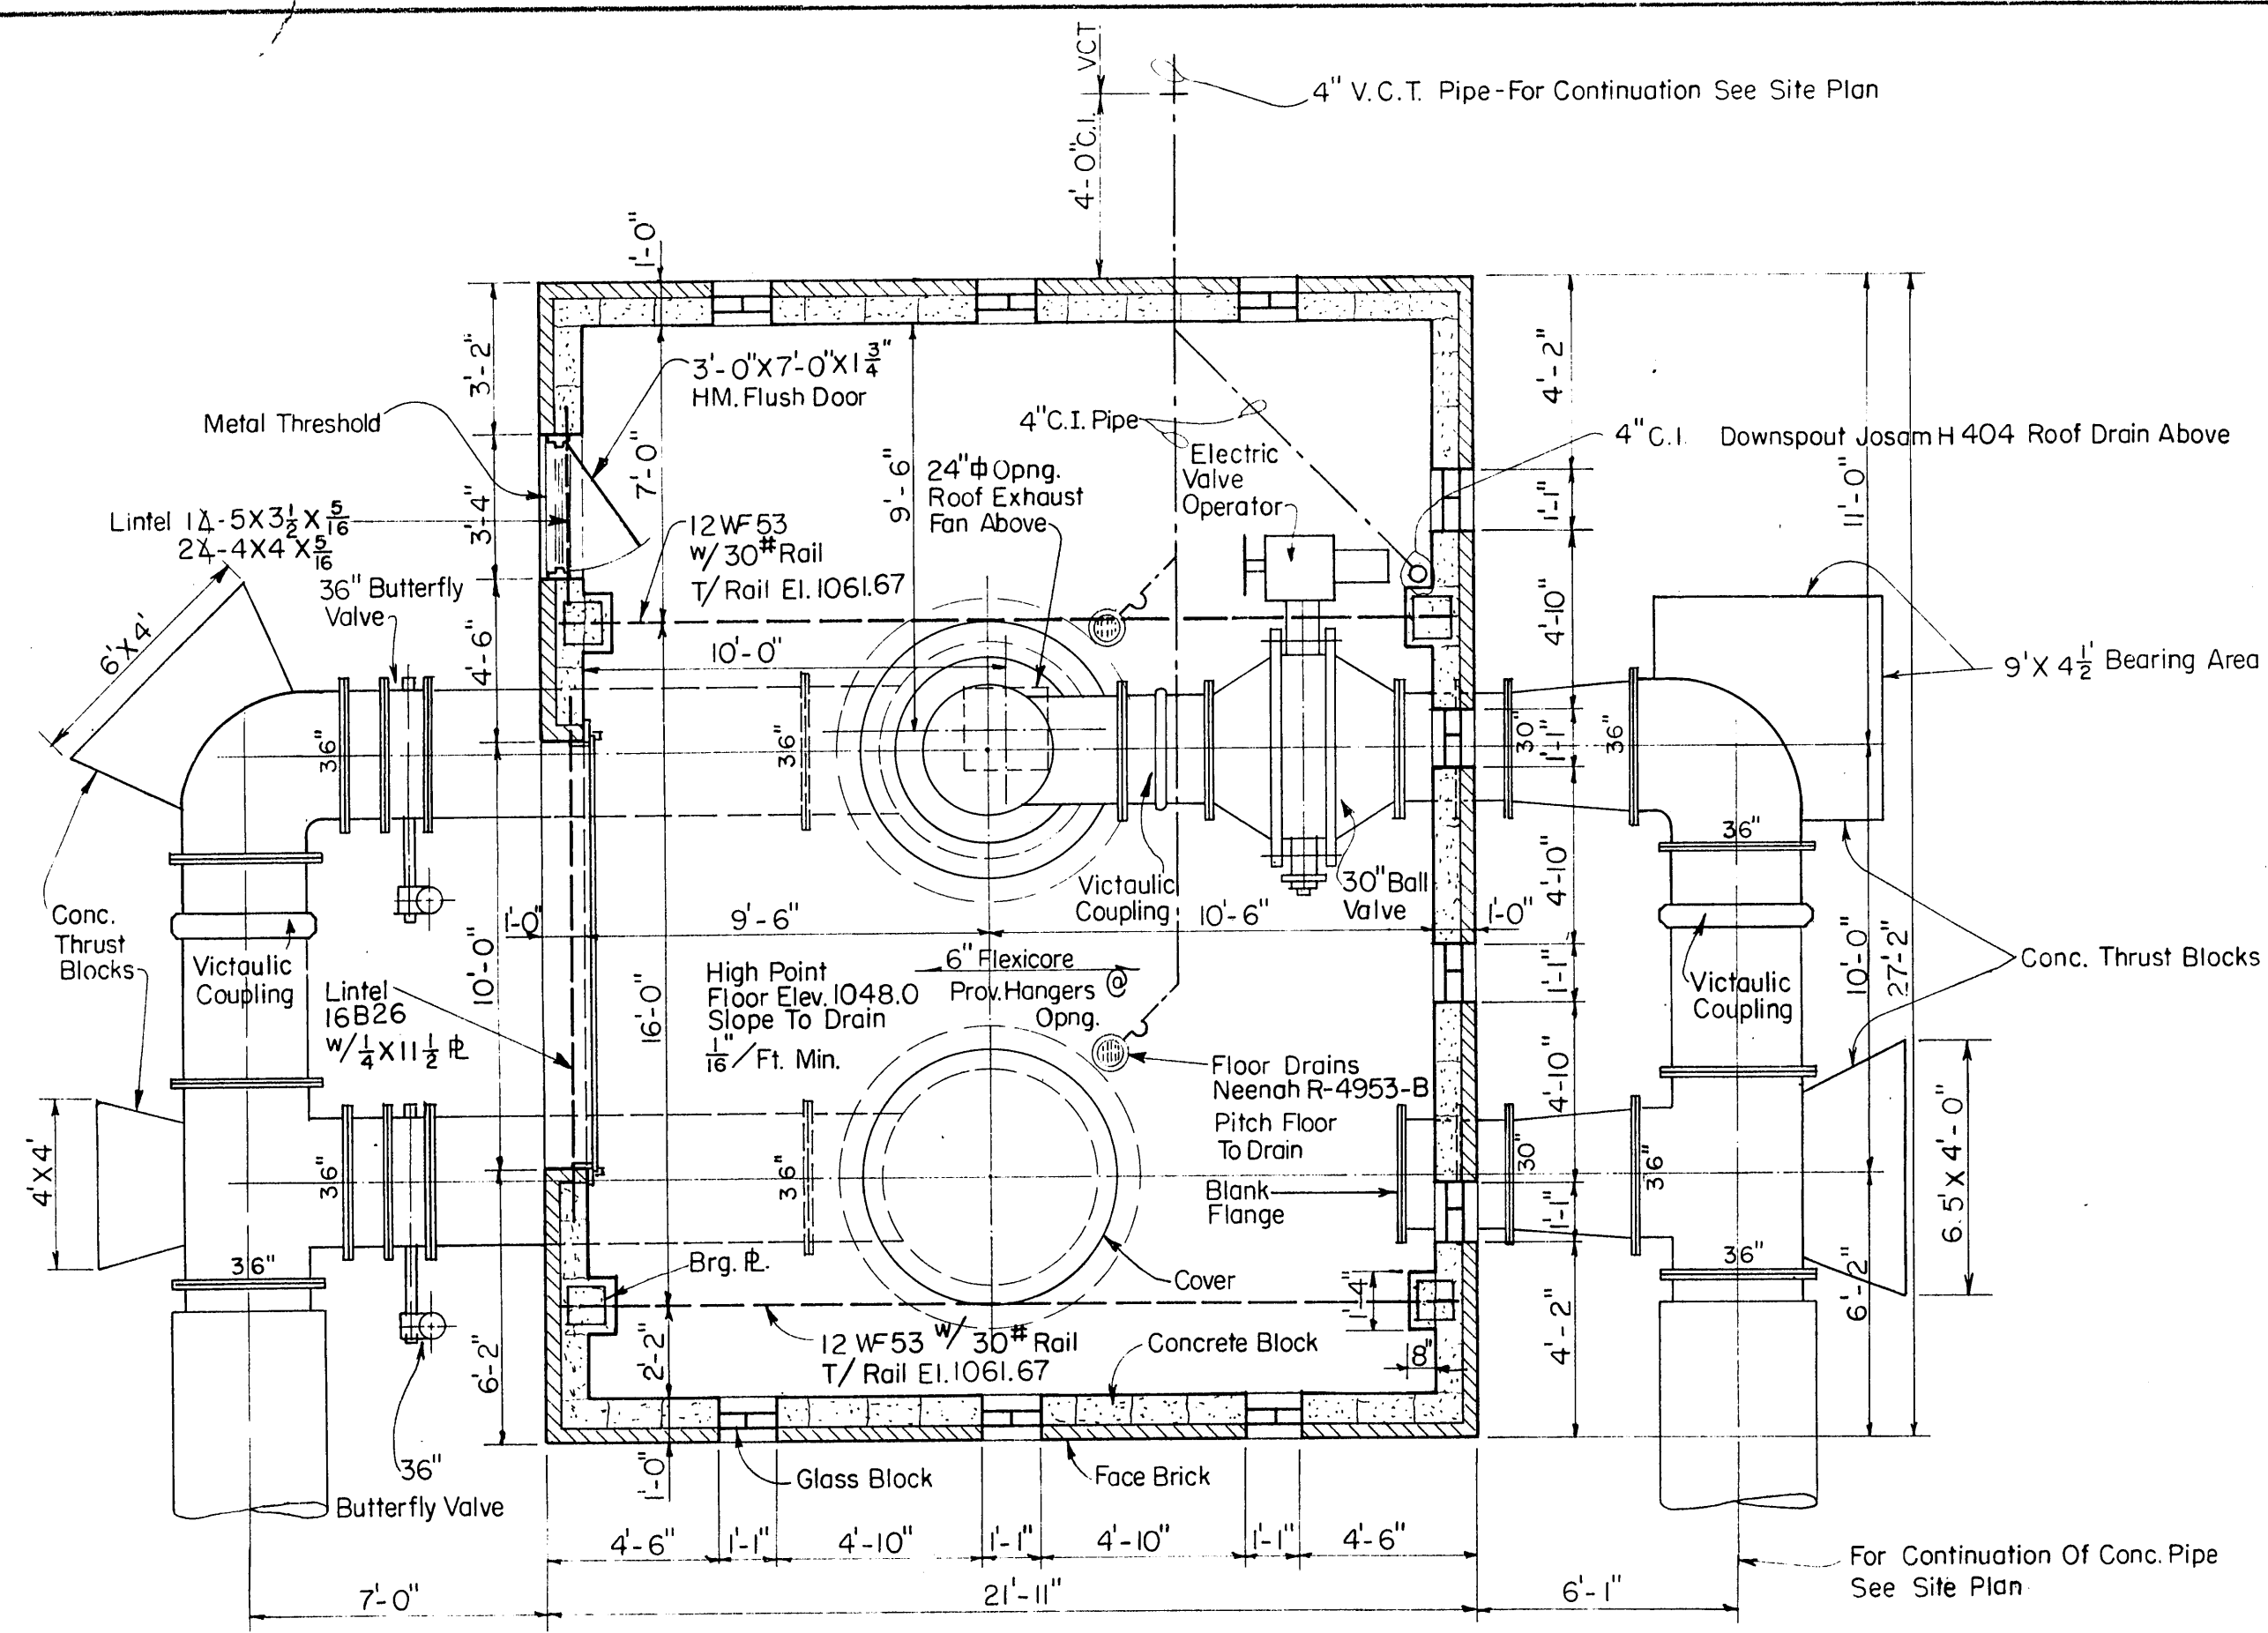

PLAN
SCALE: $\frac{1"}{4} = 1' - 0"$

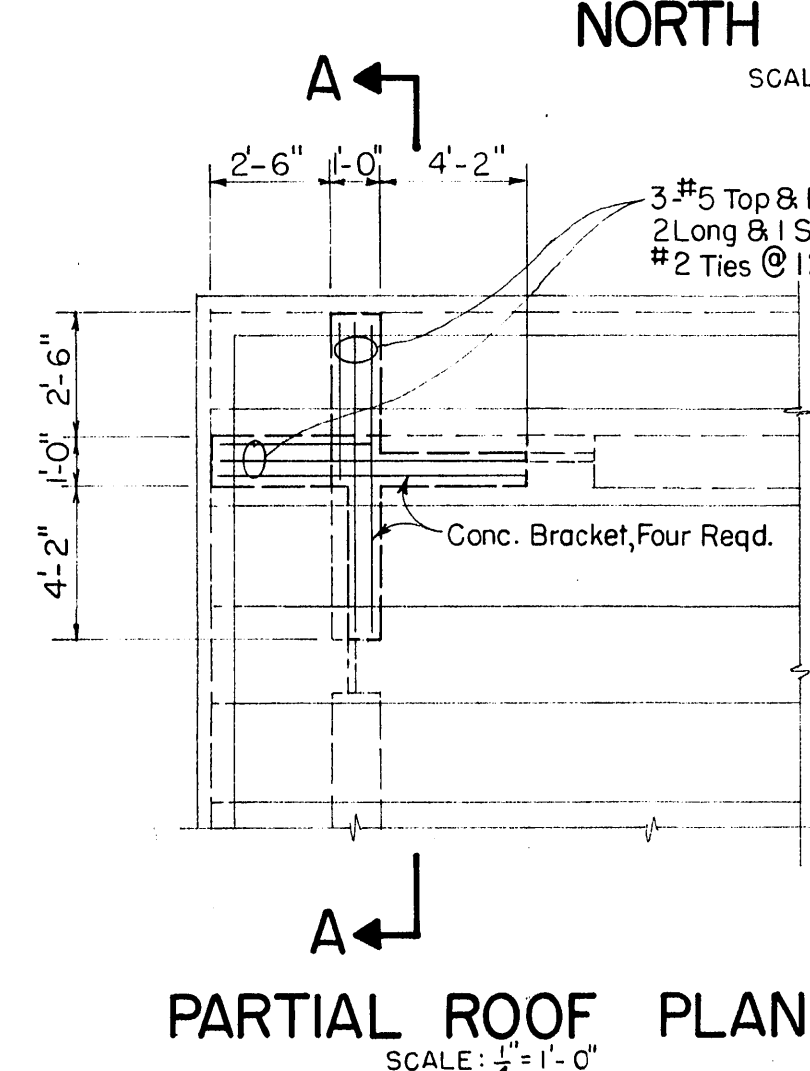


PARTIAL ROOF PLAN

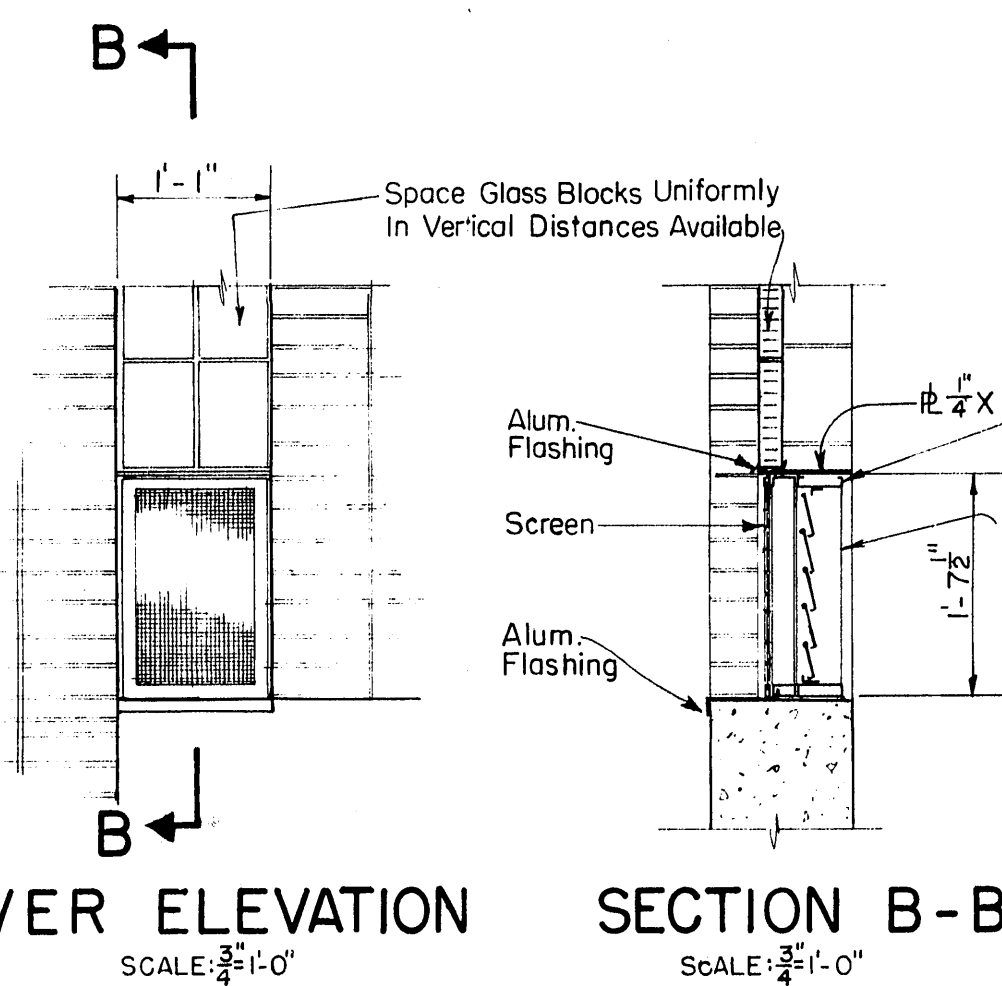


LOUVER ELEVATION


SECTION B-B

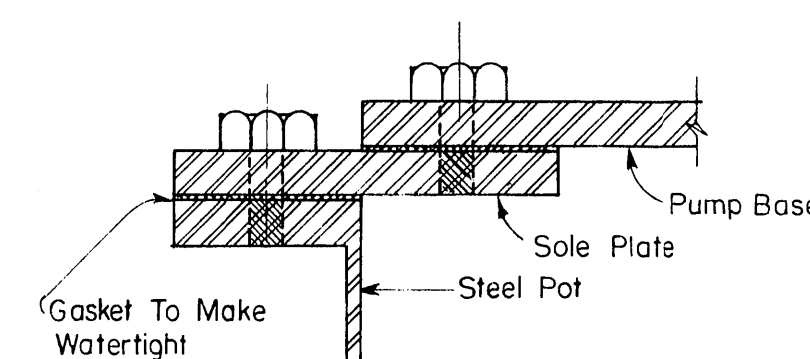


DETAIL "A"

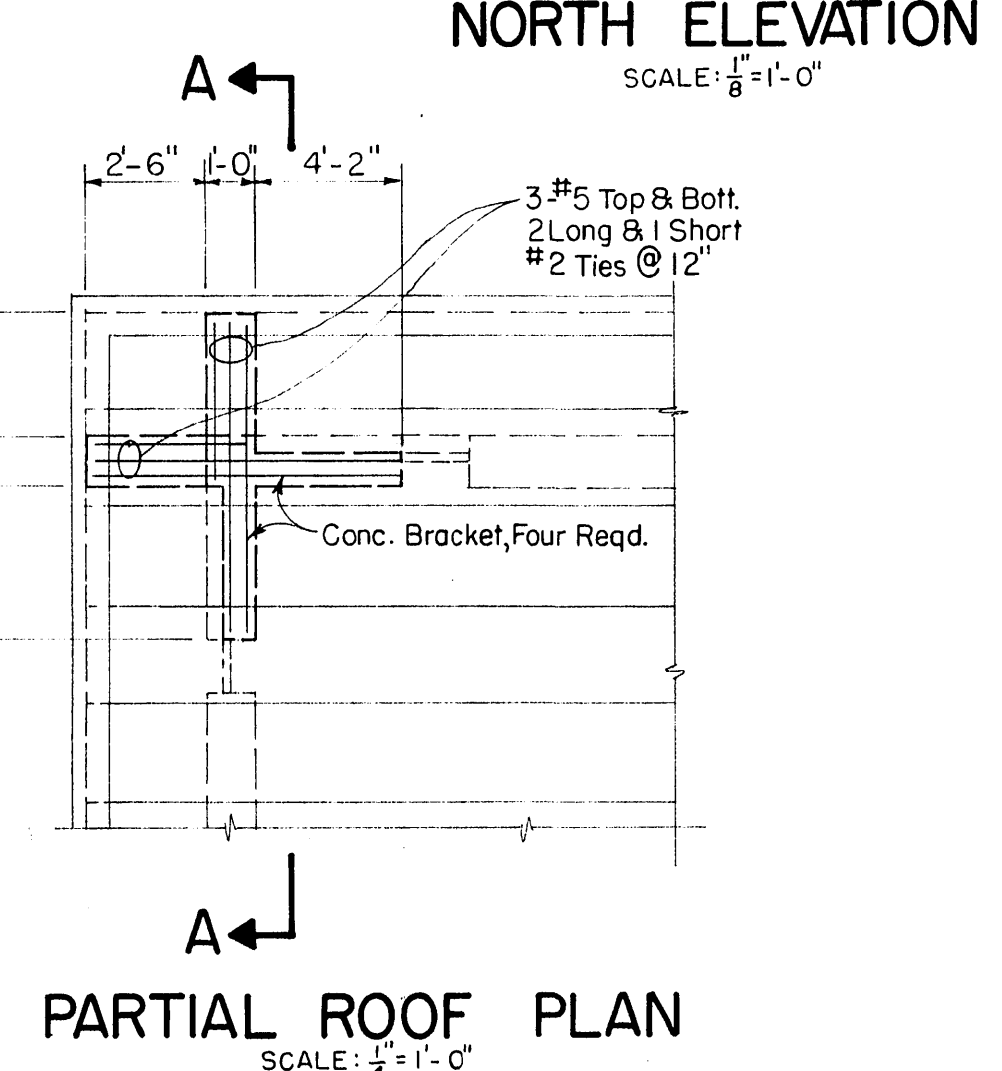


NORTH ELEVATION

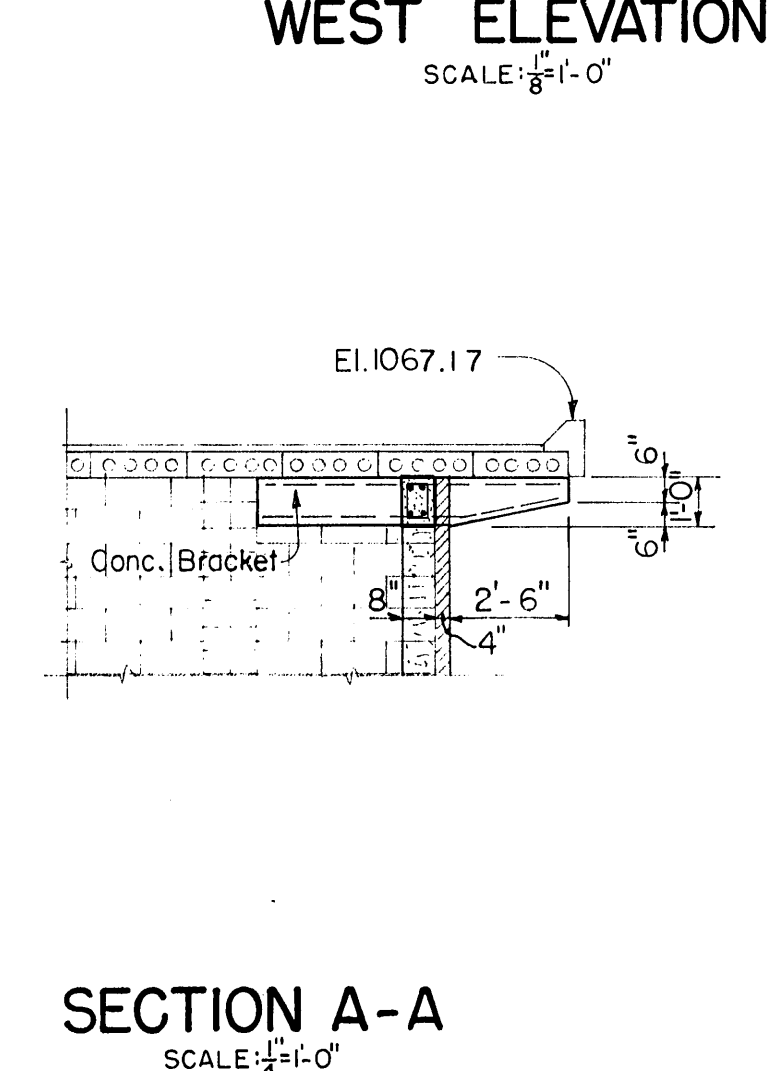


WEST ELEVATION

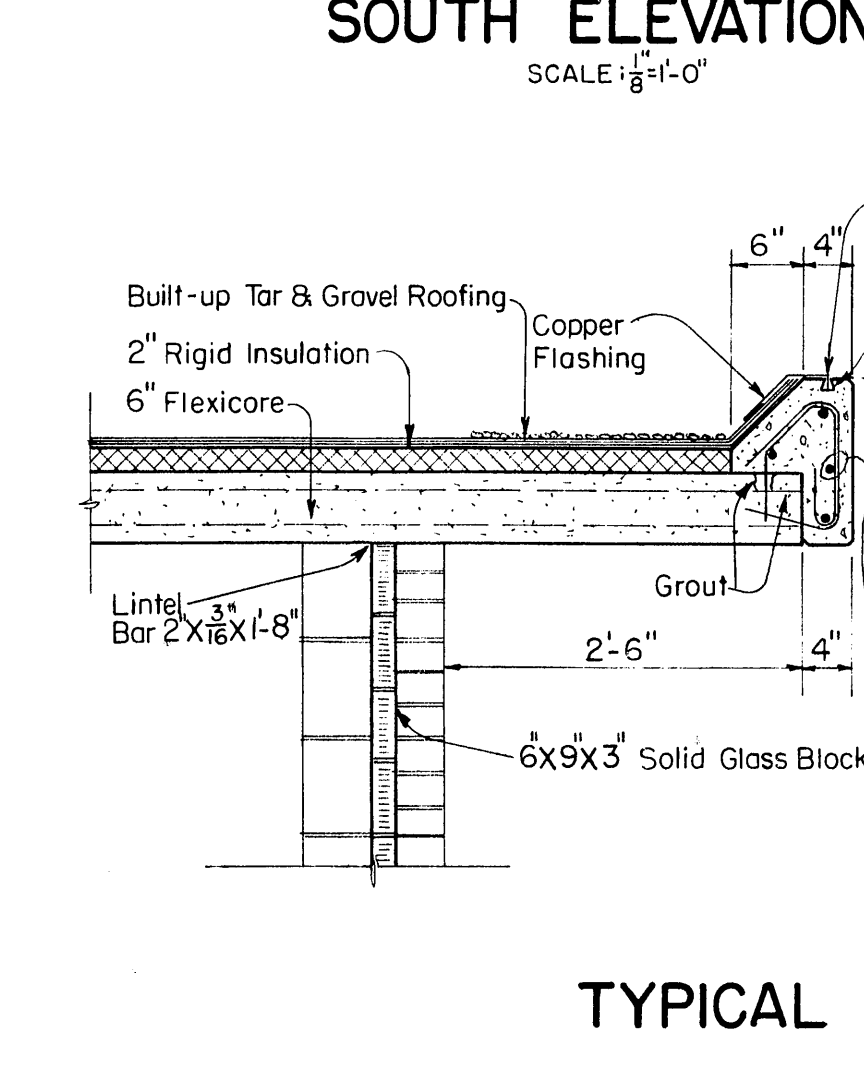


SOUTH ELEVATION

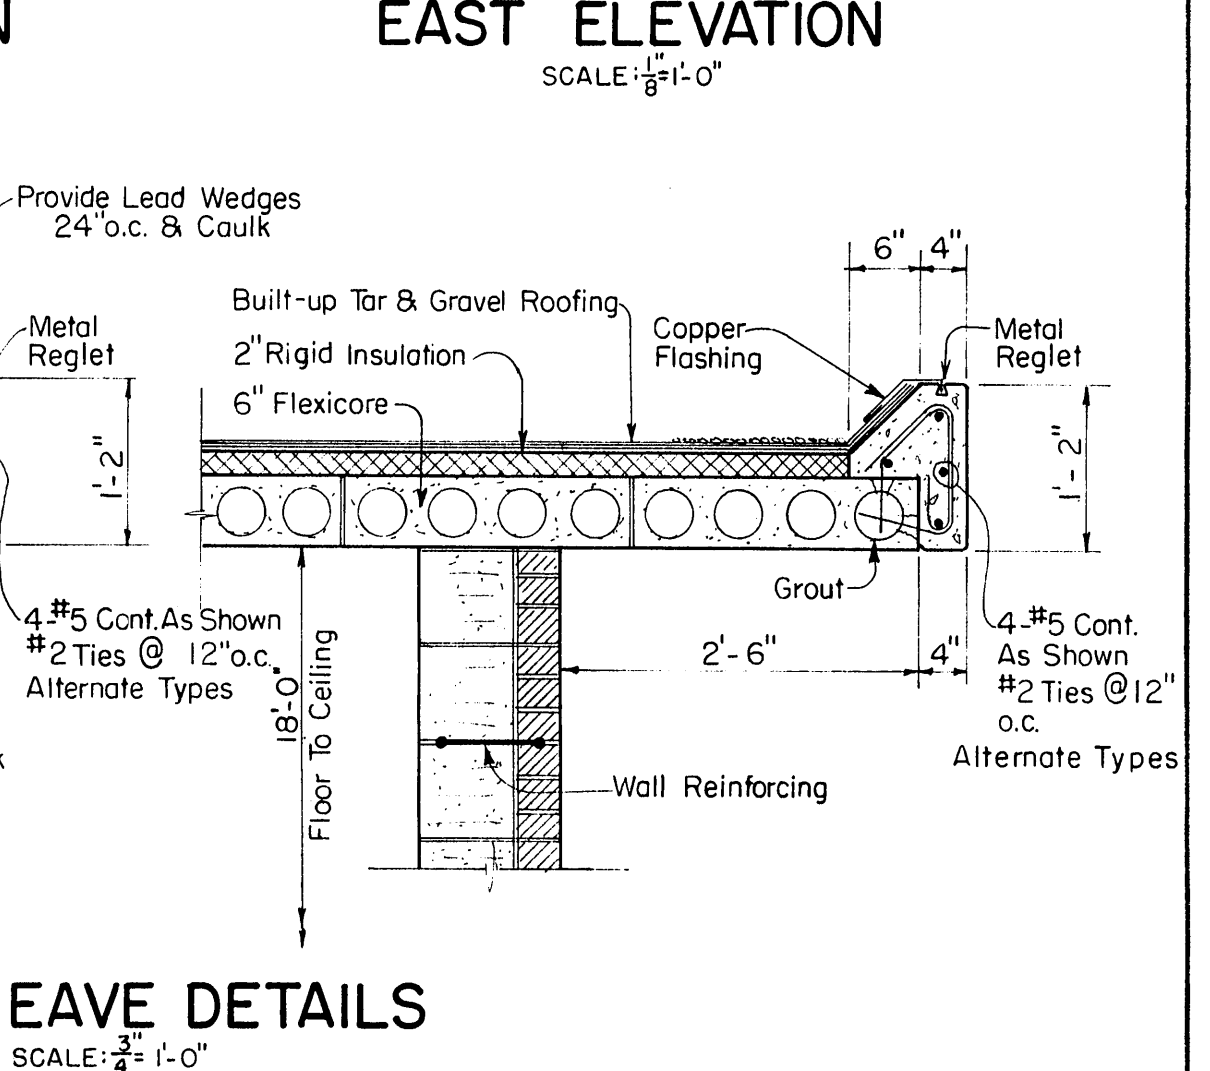


EAST ELEVATION

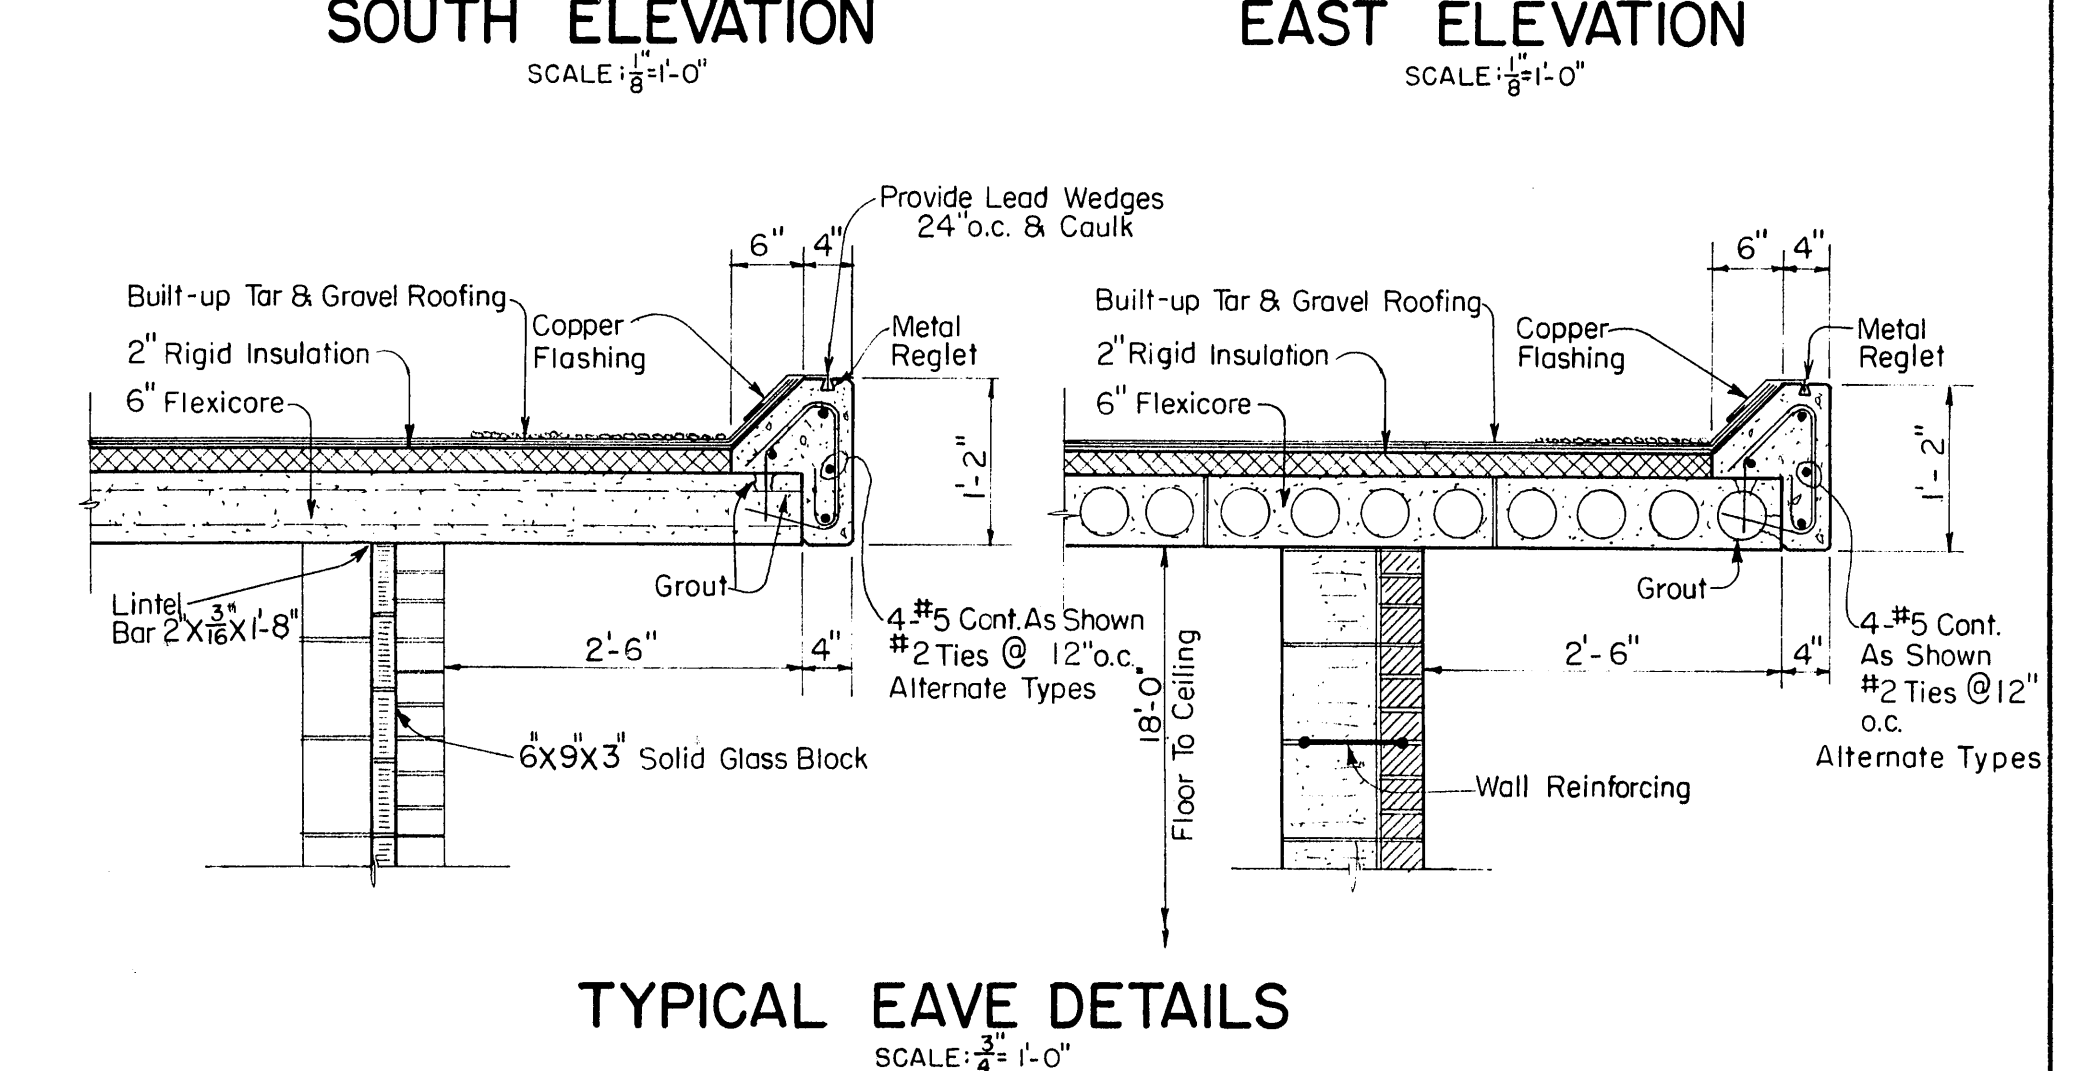

TYPICAL EAVE DETAILS
SCALE: $\frac{3}{4}'' = 1'-0''$

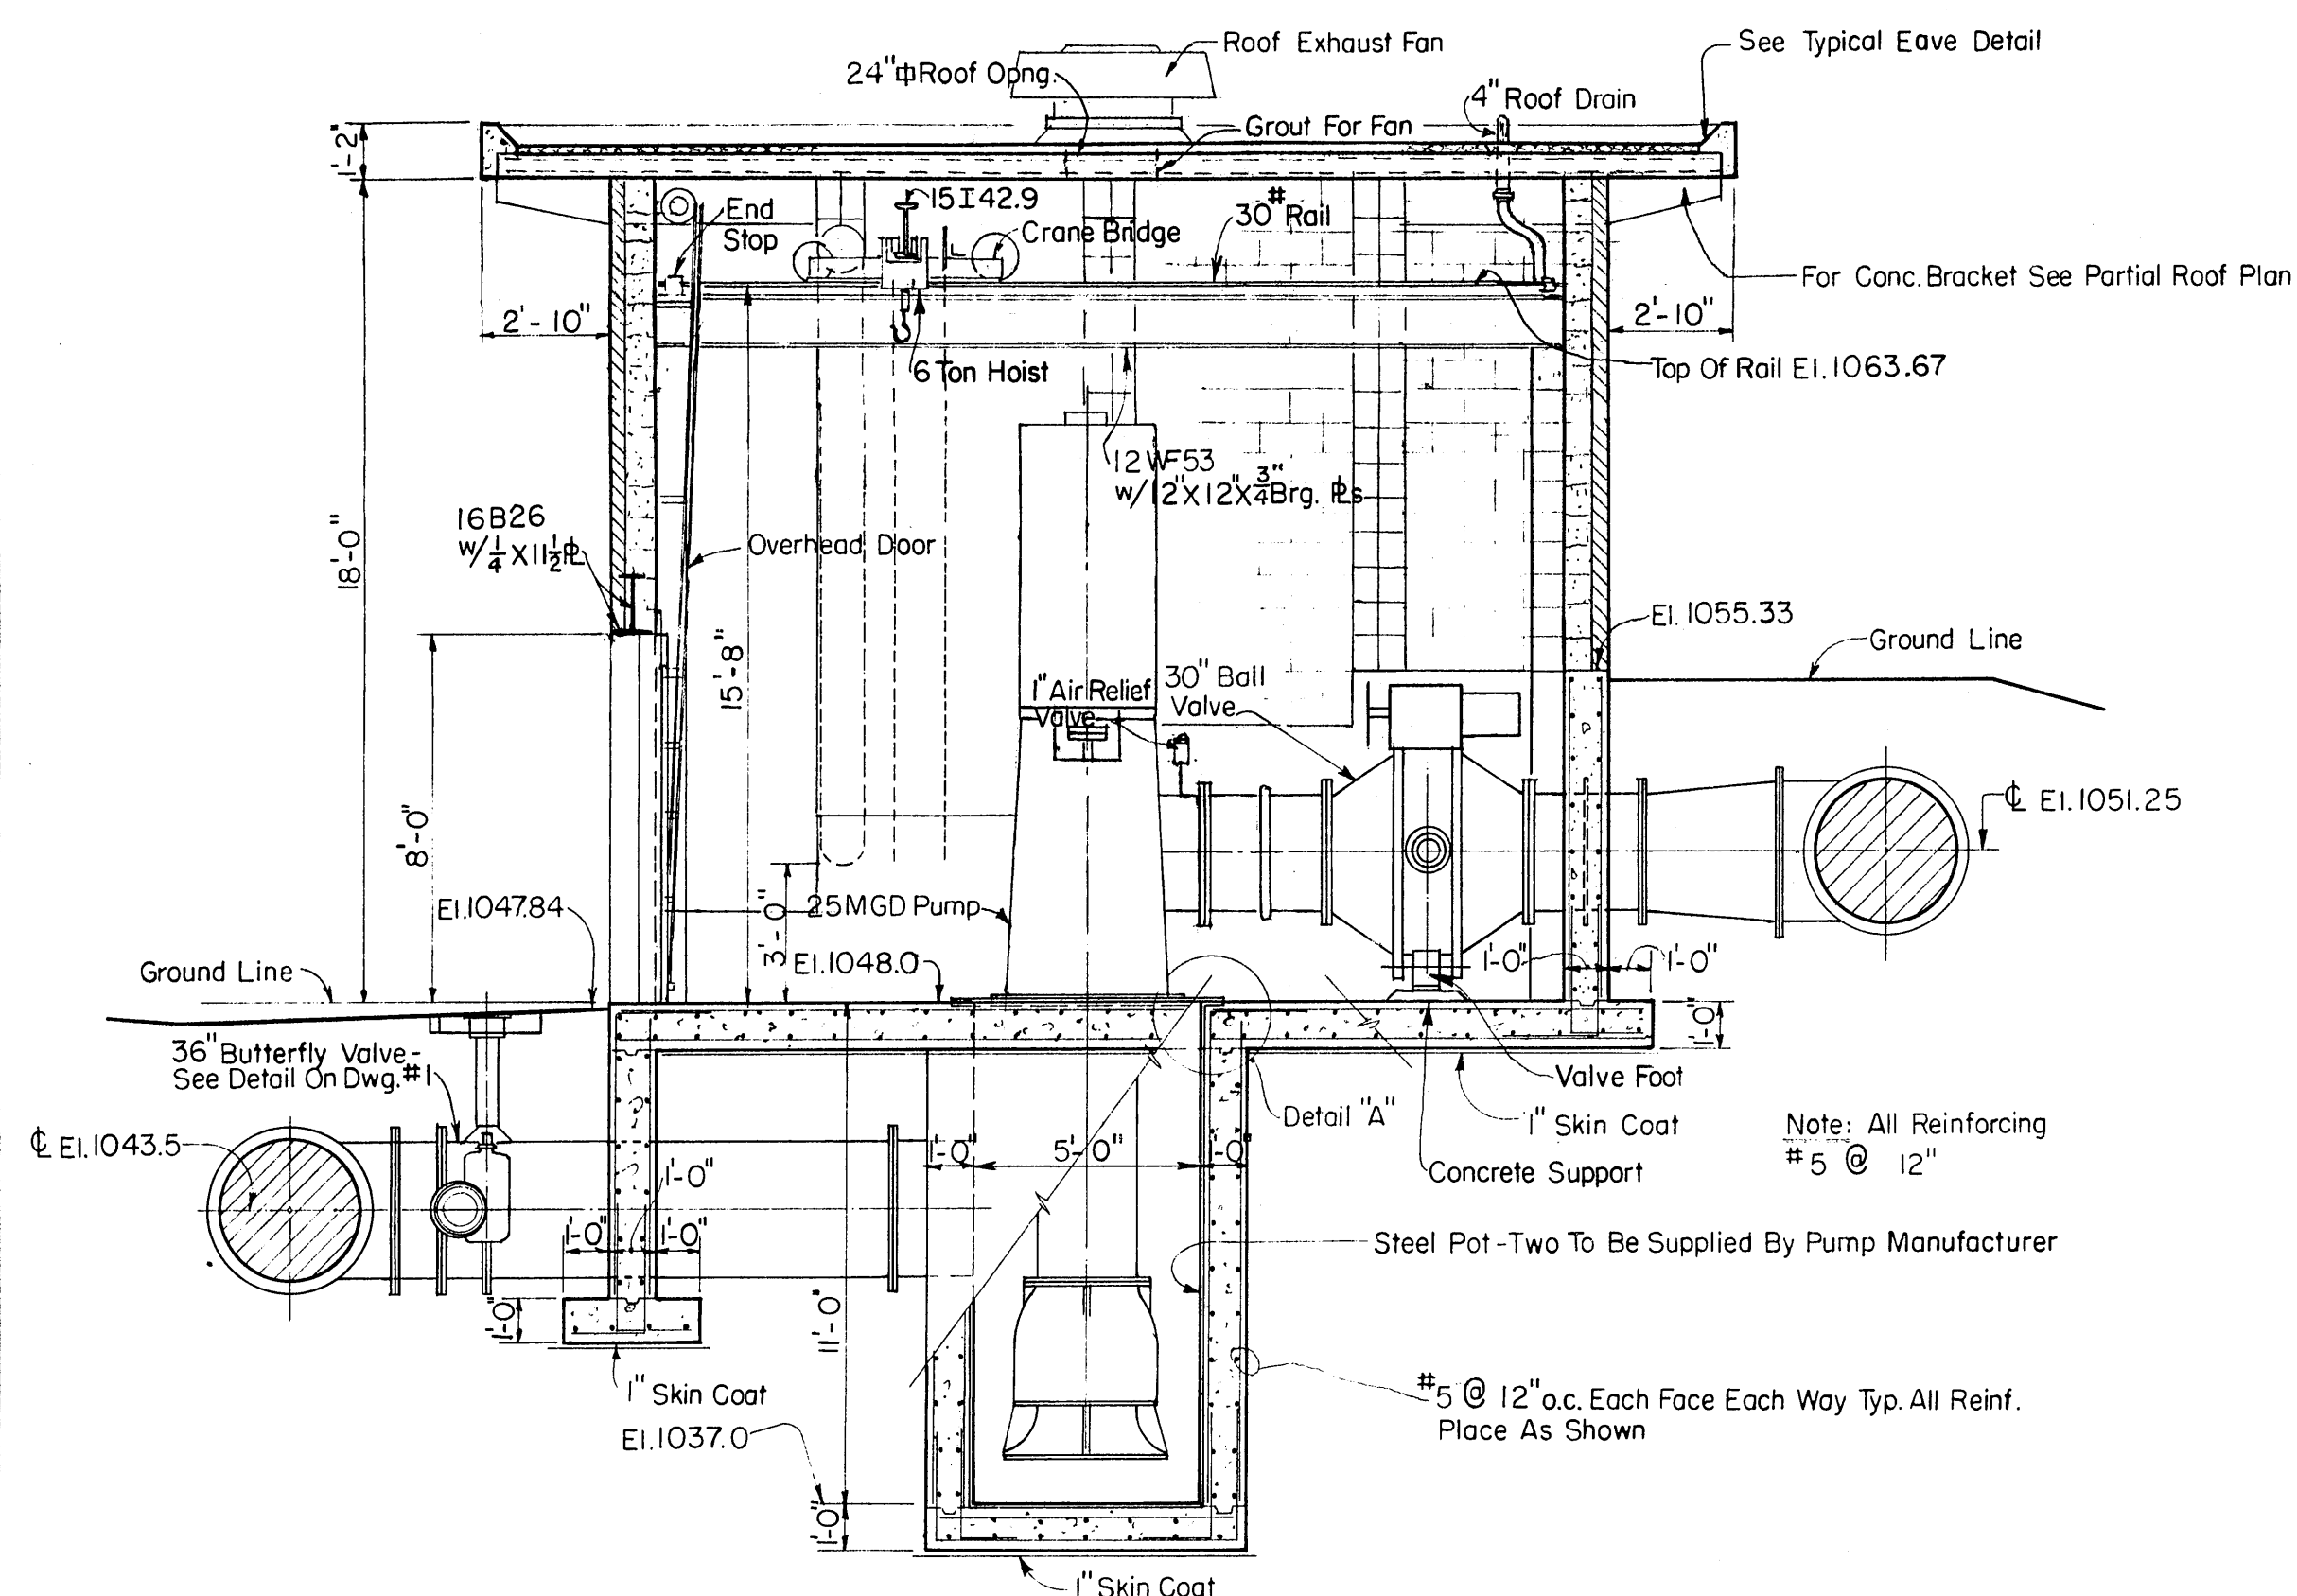

CROSS SECTION LOOKING EAST
SCALE: $\frac{1}{4}'' = 1'-0''$

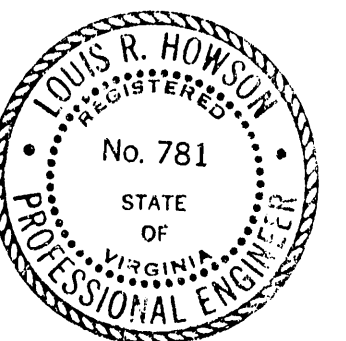

BOXLEY HILLS PUMPING STATION

PLAN, ELEVATIONS & SECTIONS

CITY OF ROANOKE WATER DEPARTMENT
ROANOKE, VIRGINIA

ALVORD, BURDICK & HOWSON
ENGINEERS CHICAGO

1969

2-12674