



A B

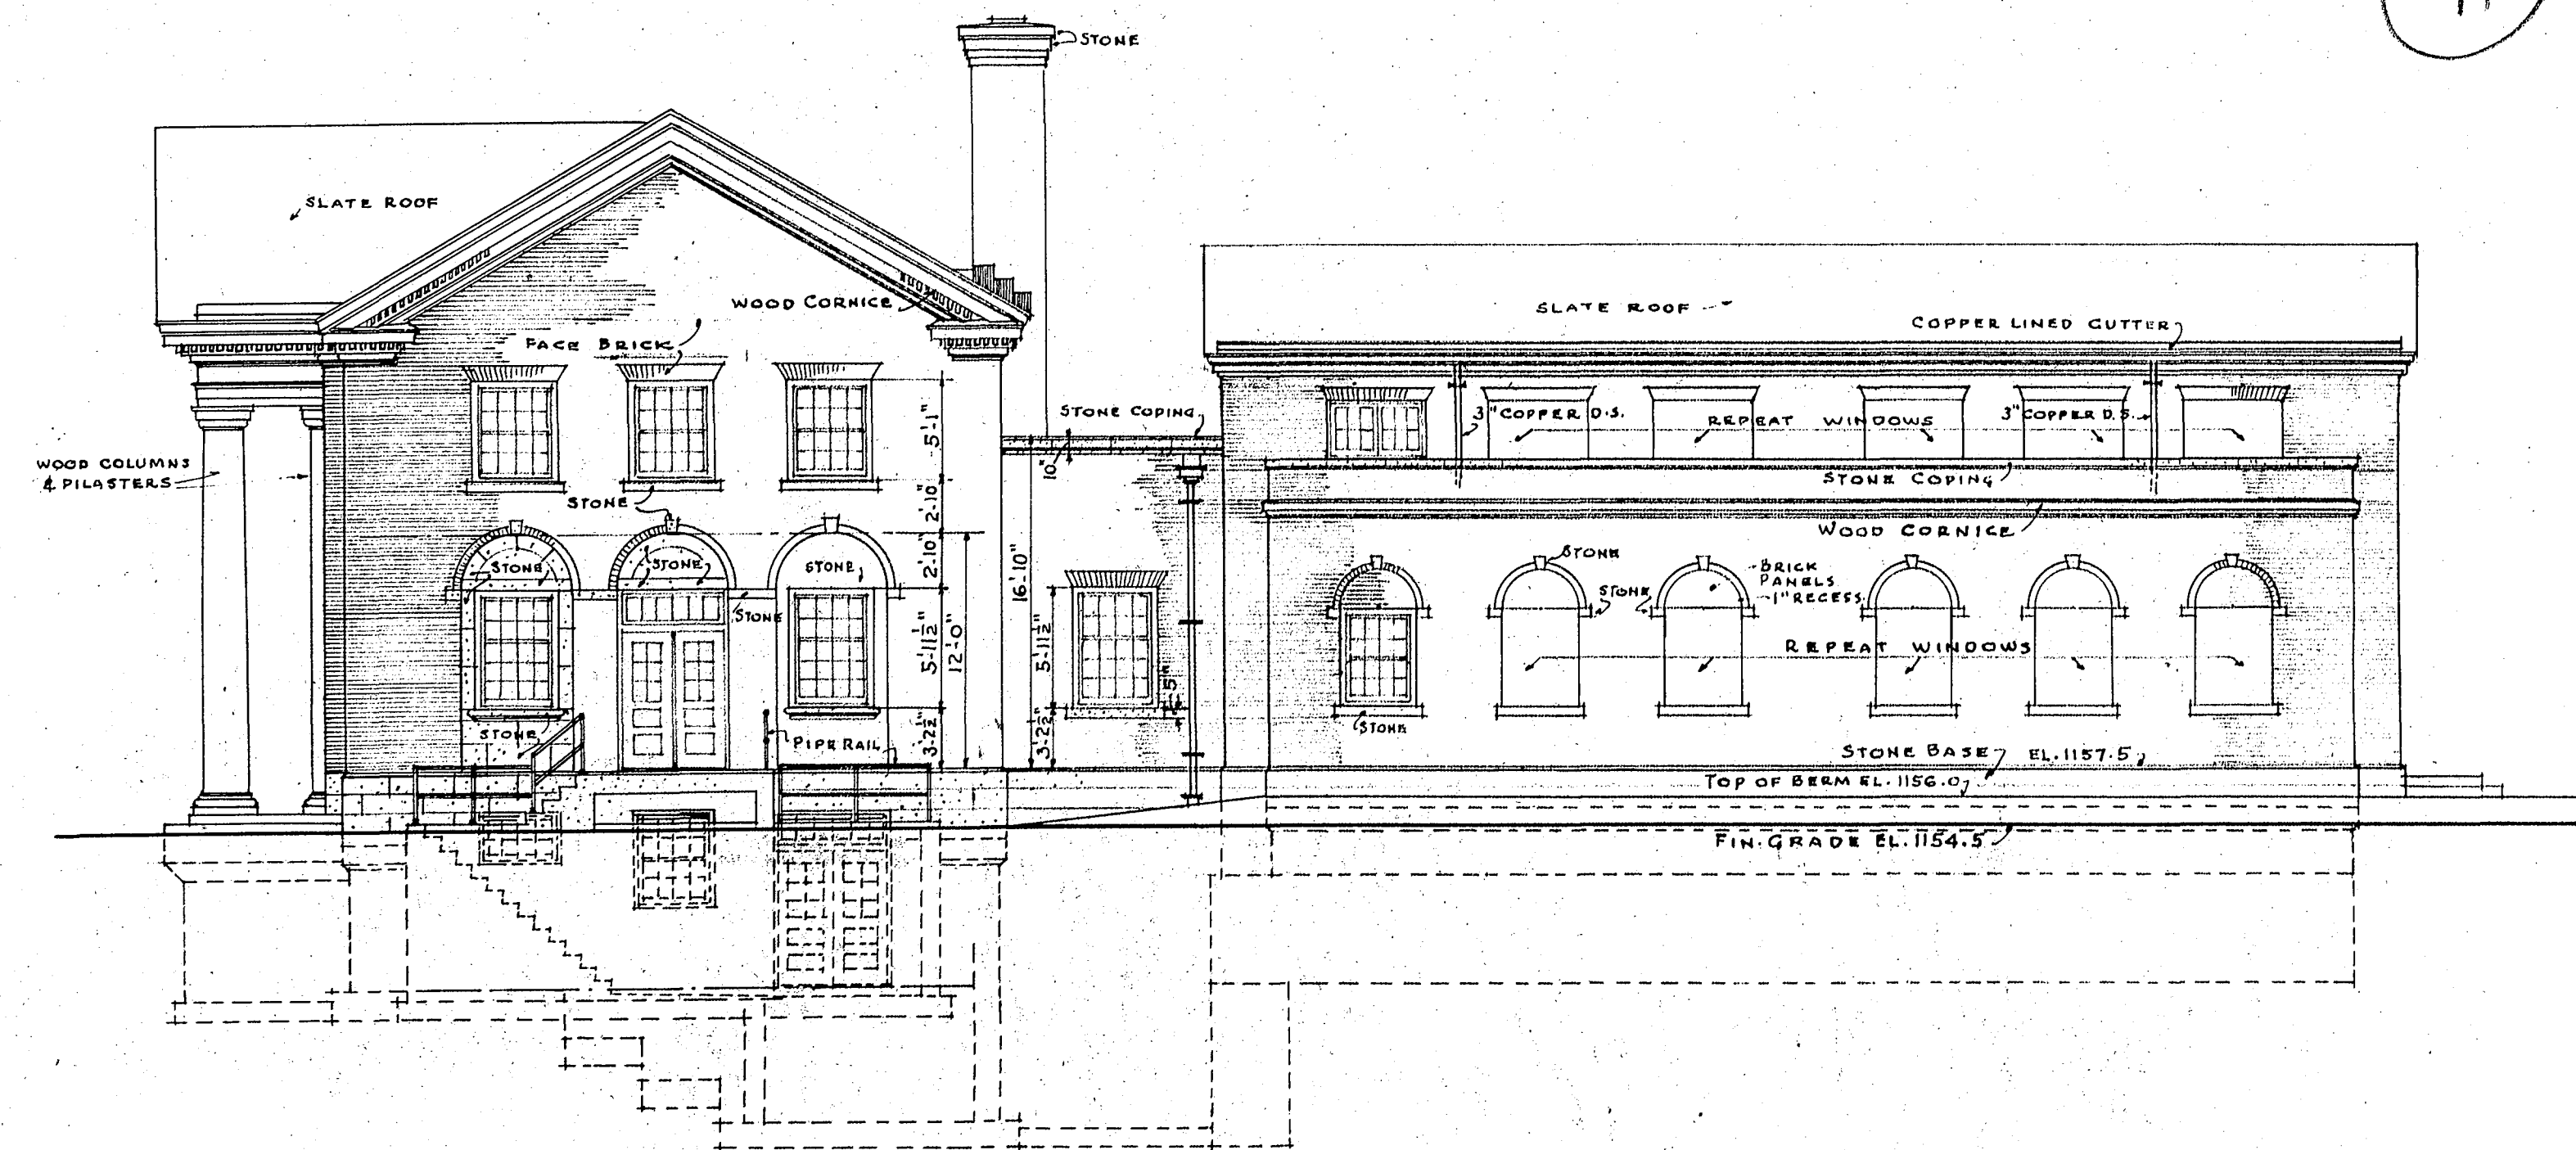


NOTE: WINDOW HEIGHTS ON REAR OF FRONT BUILDING SAME AS ON THIS ELEVATION.


SIDE ELEVATION  
SCALE  $\frac{1}{8}" = 1'-0"$

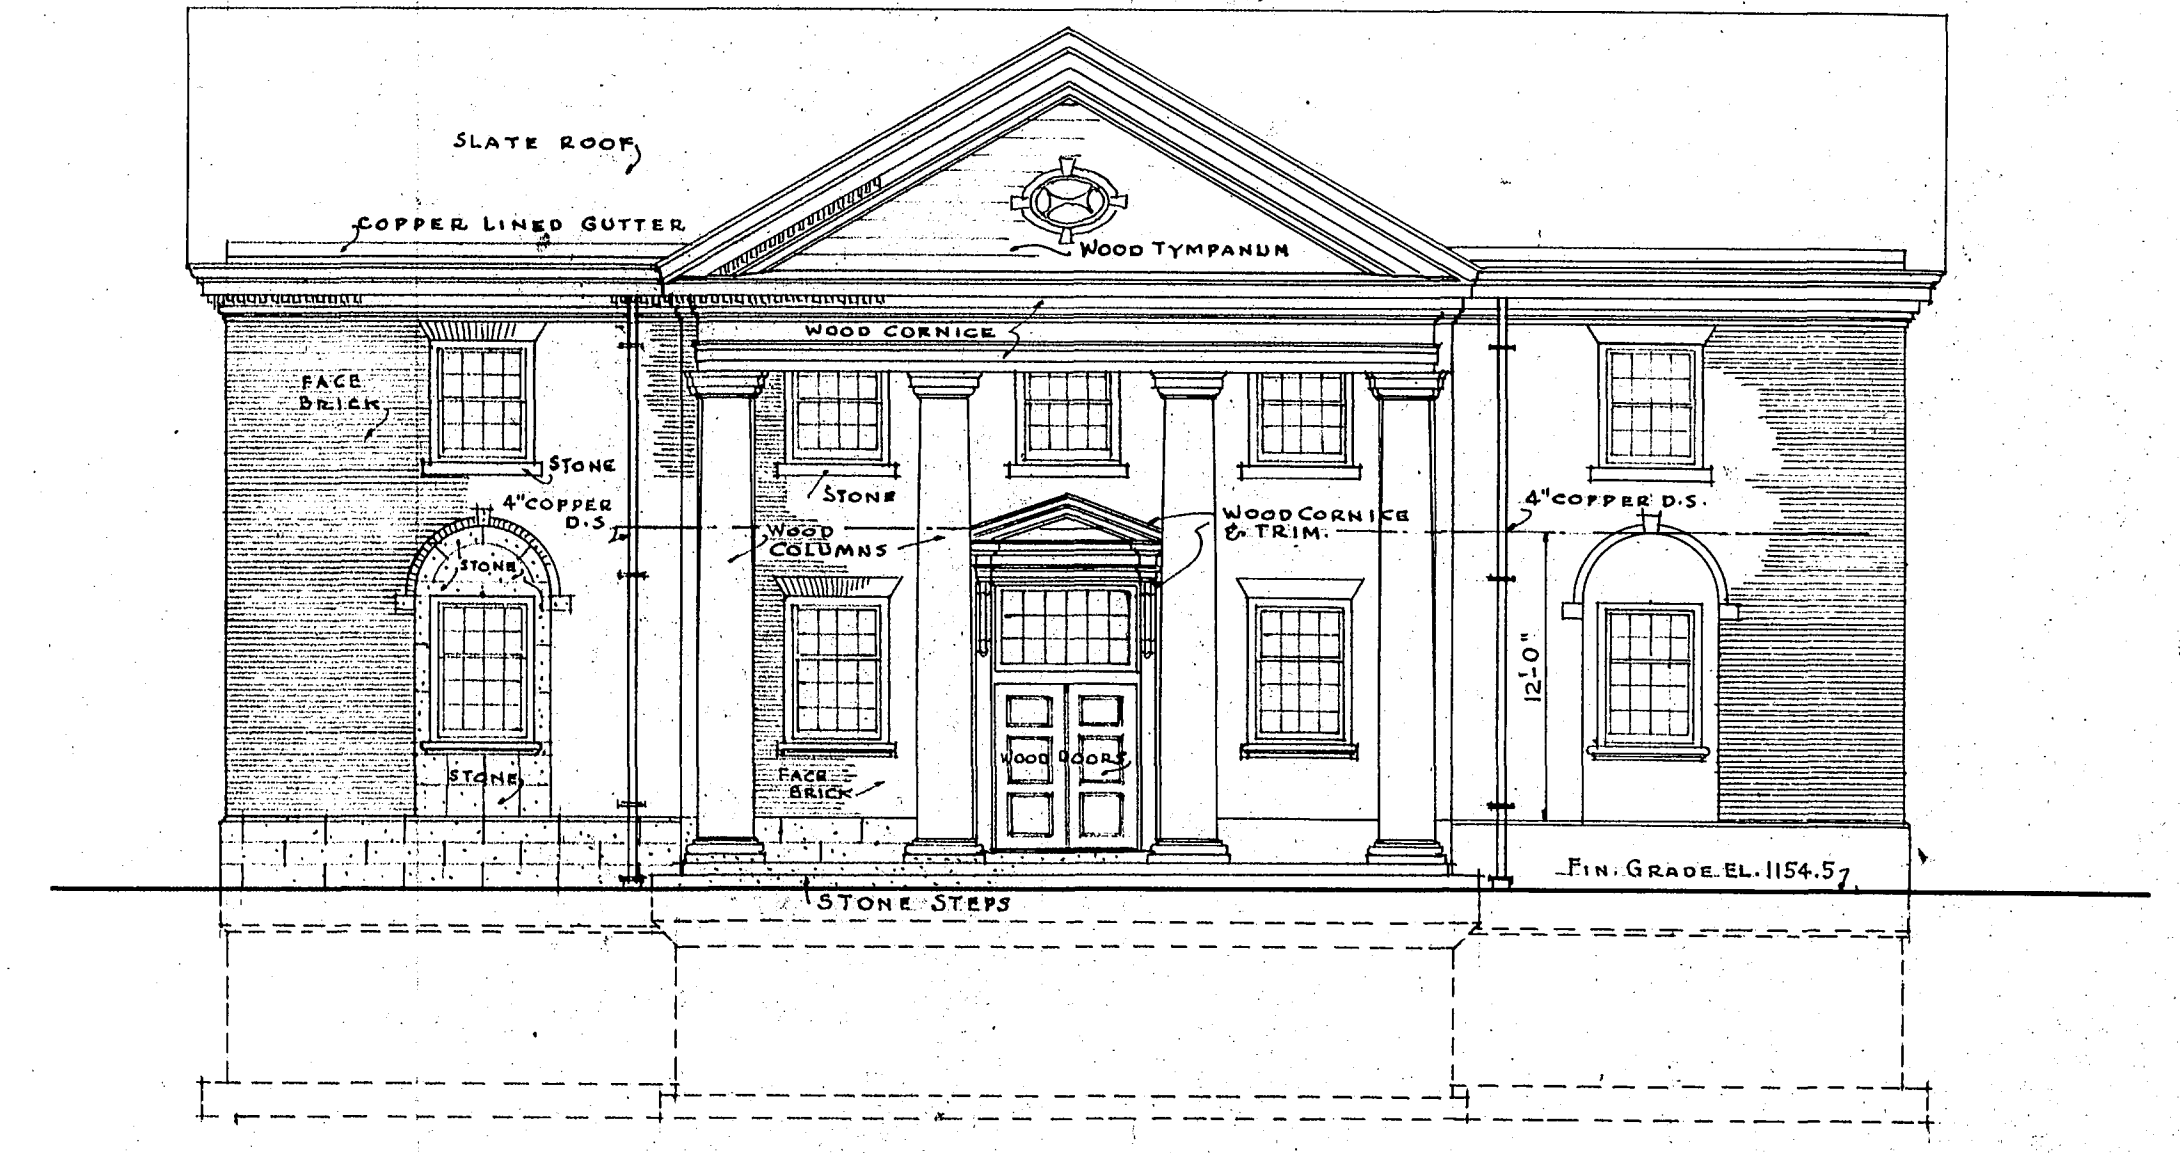

FRONT ELEVATION  
SCALE  $\frac{1}{8}" = 1'-0"$

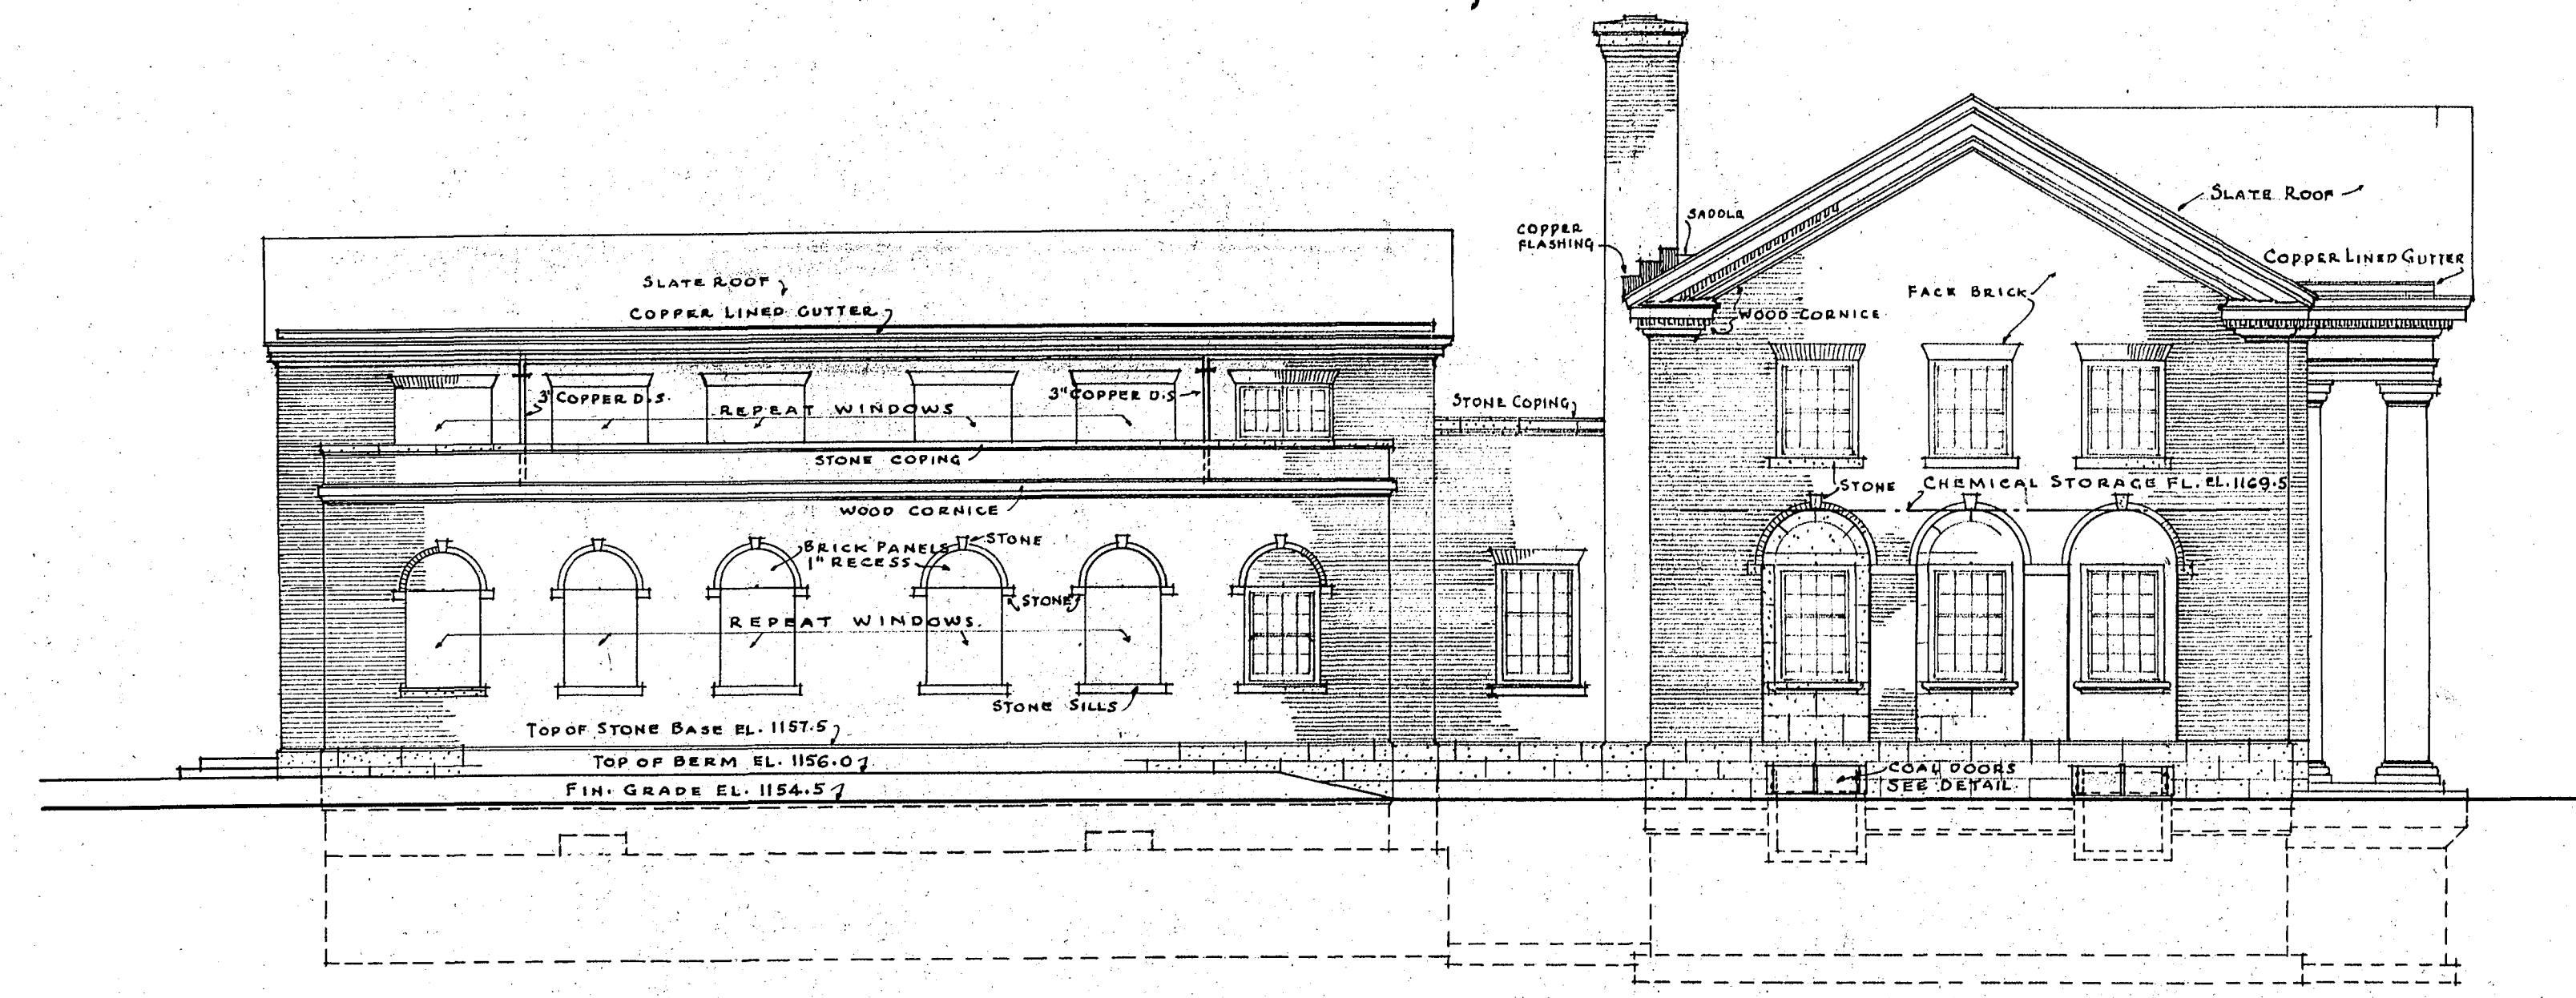

SIDE ELEVATION.  
SCALE  $\frac{1}{8}" = 1'-0"$

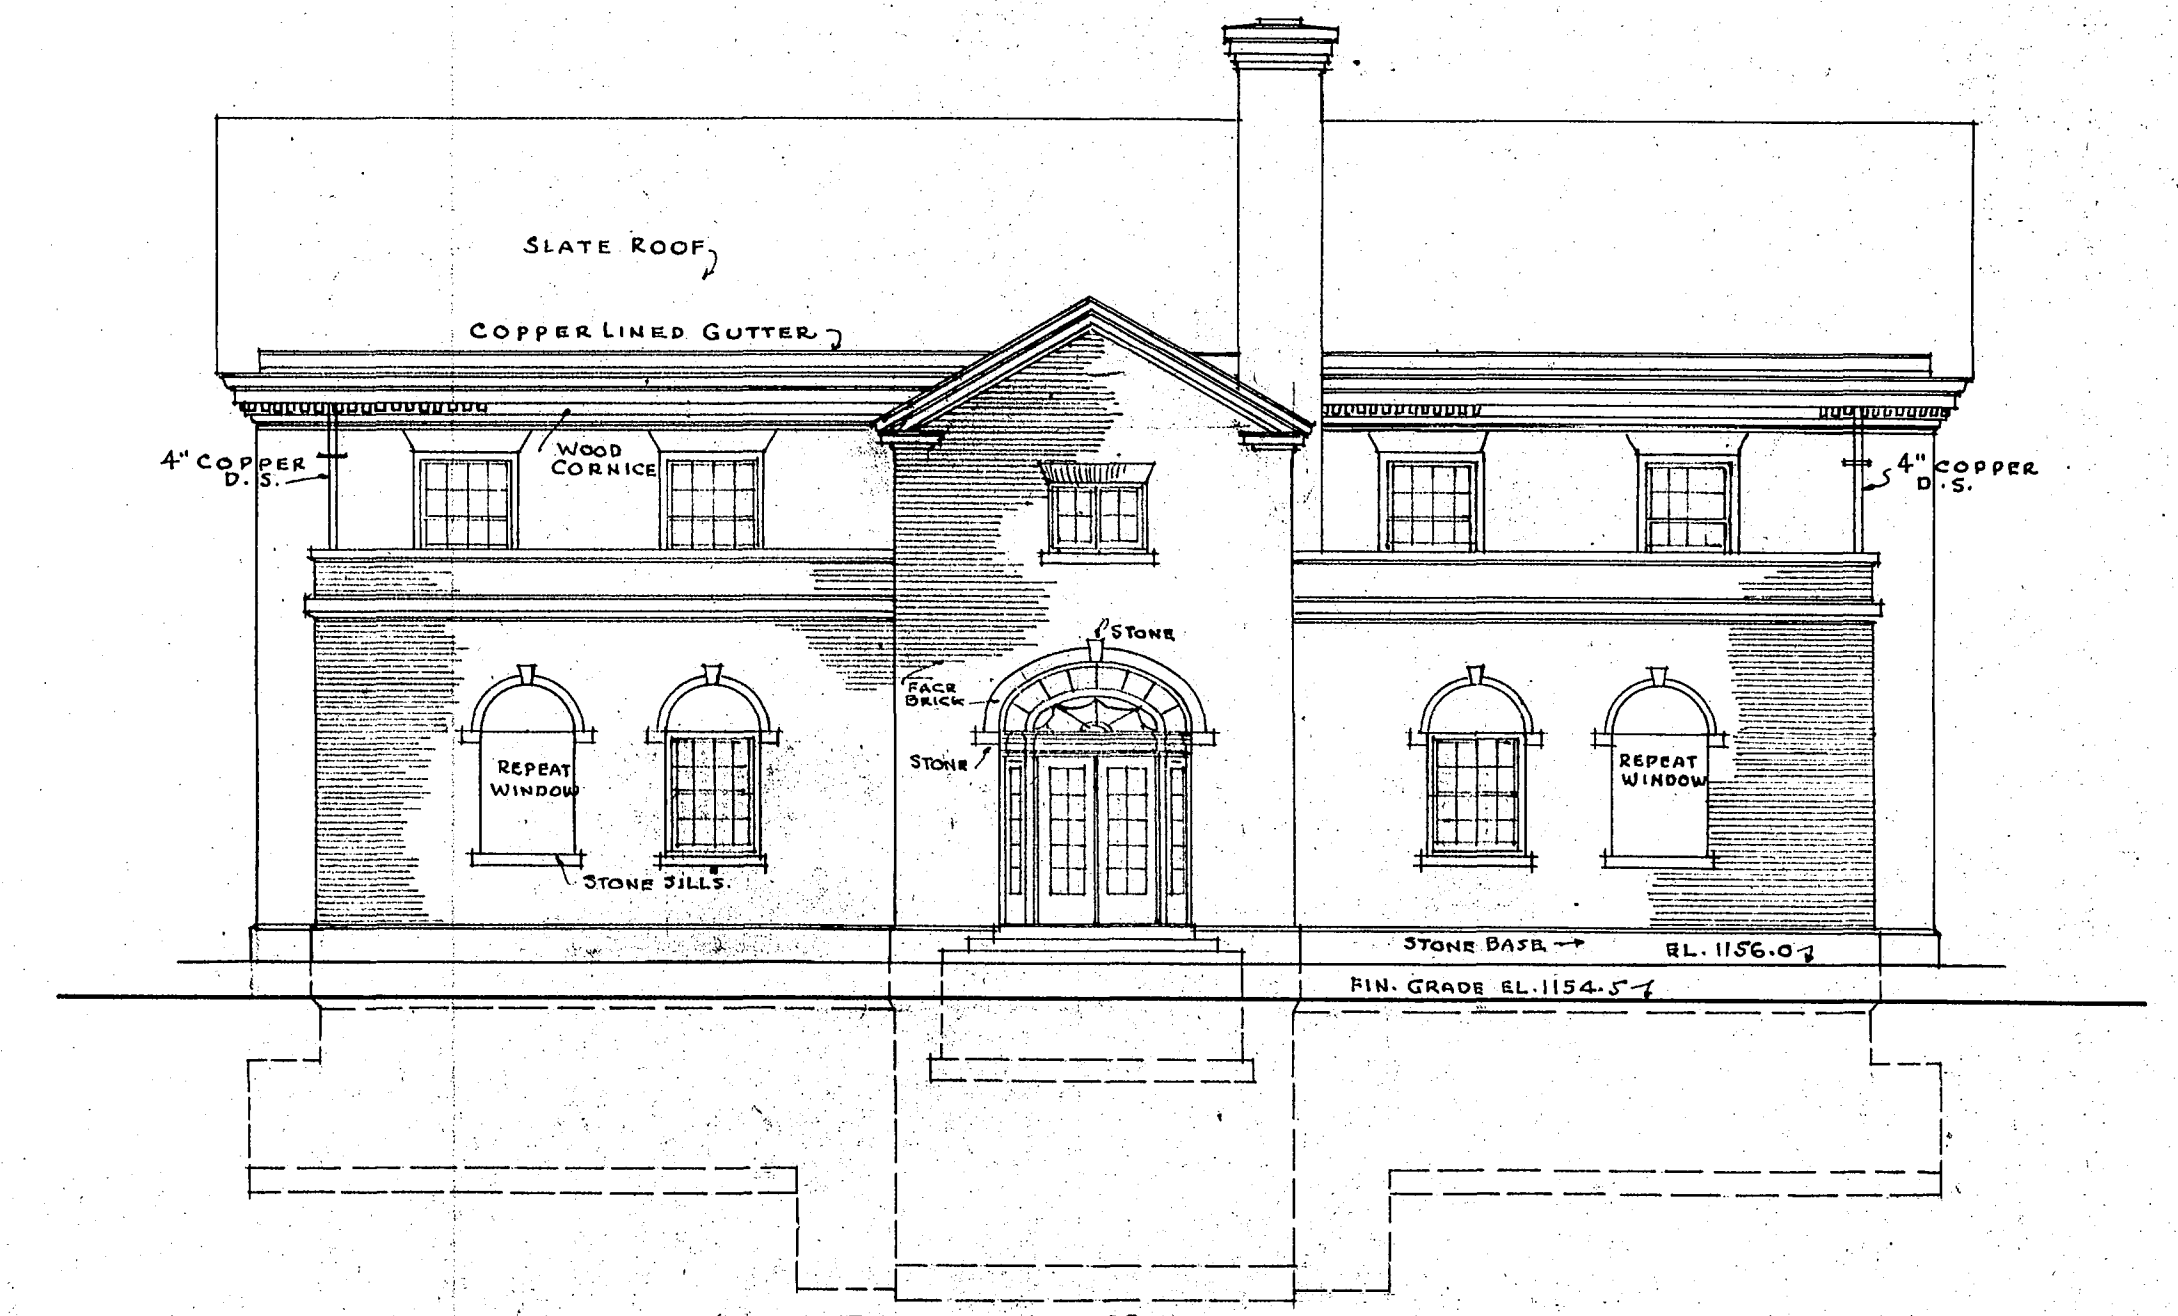

REAR ELEVATION  
SCALE  $\frac{1}{8}" = 1'-0"$

3