






DETAIL OF FRONT ELEVATION
SCALE $\frac{1}{4}" = 1'-0"$

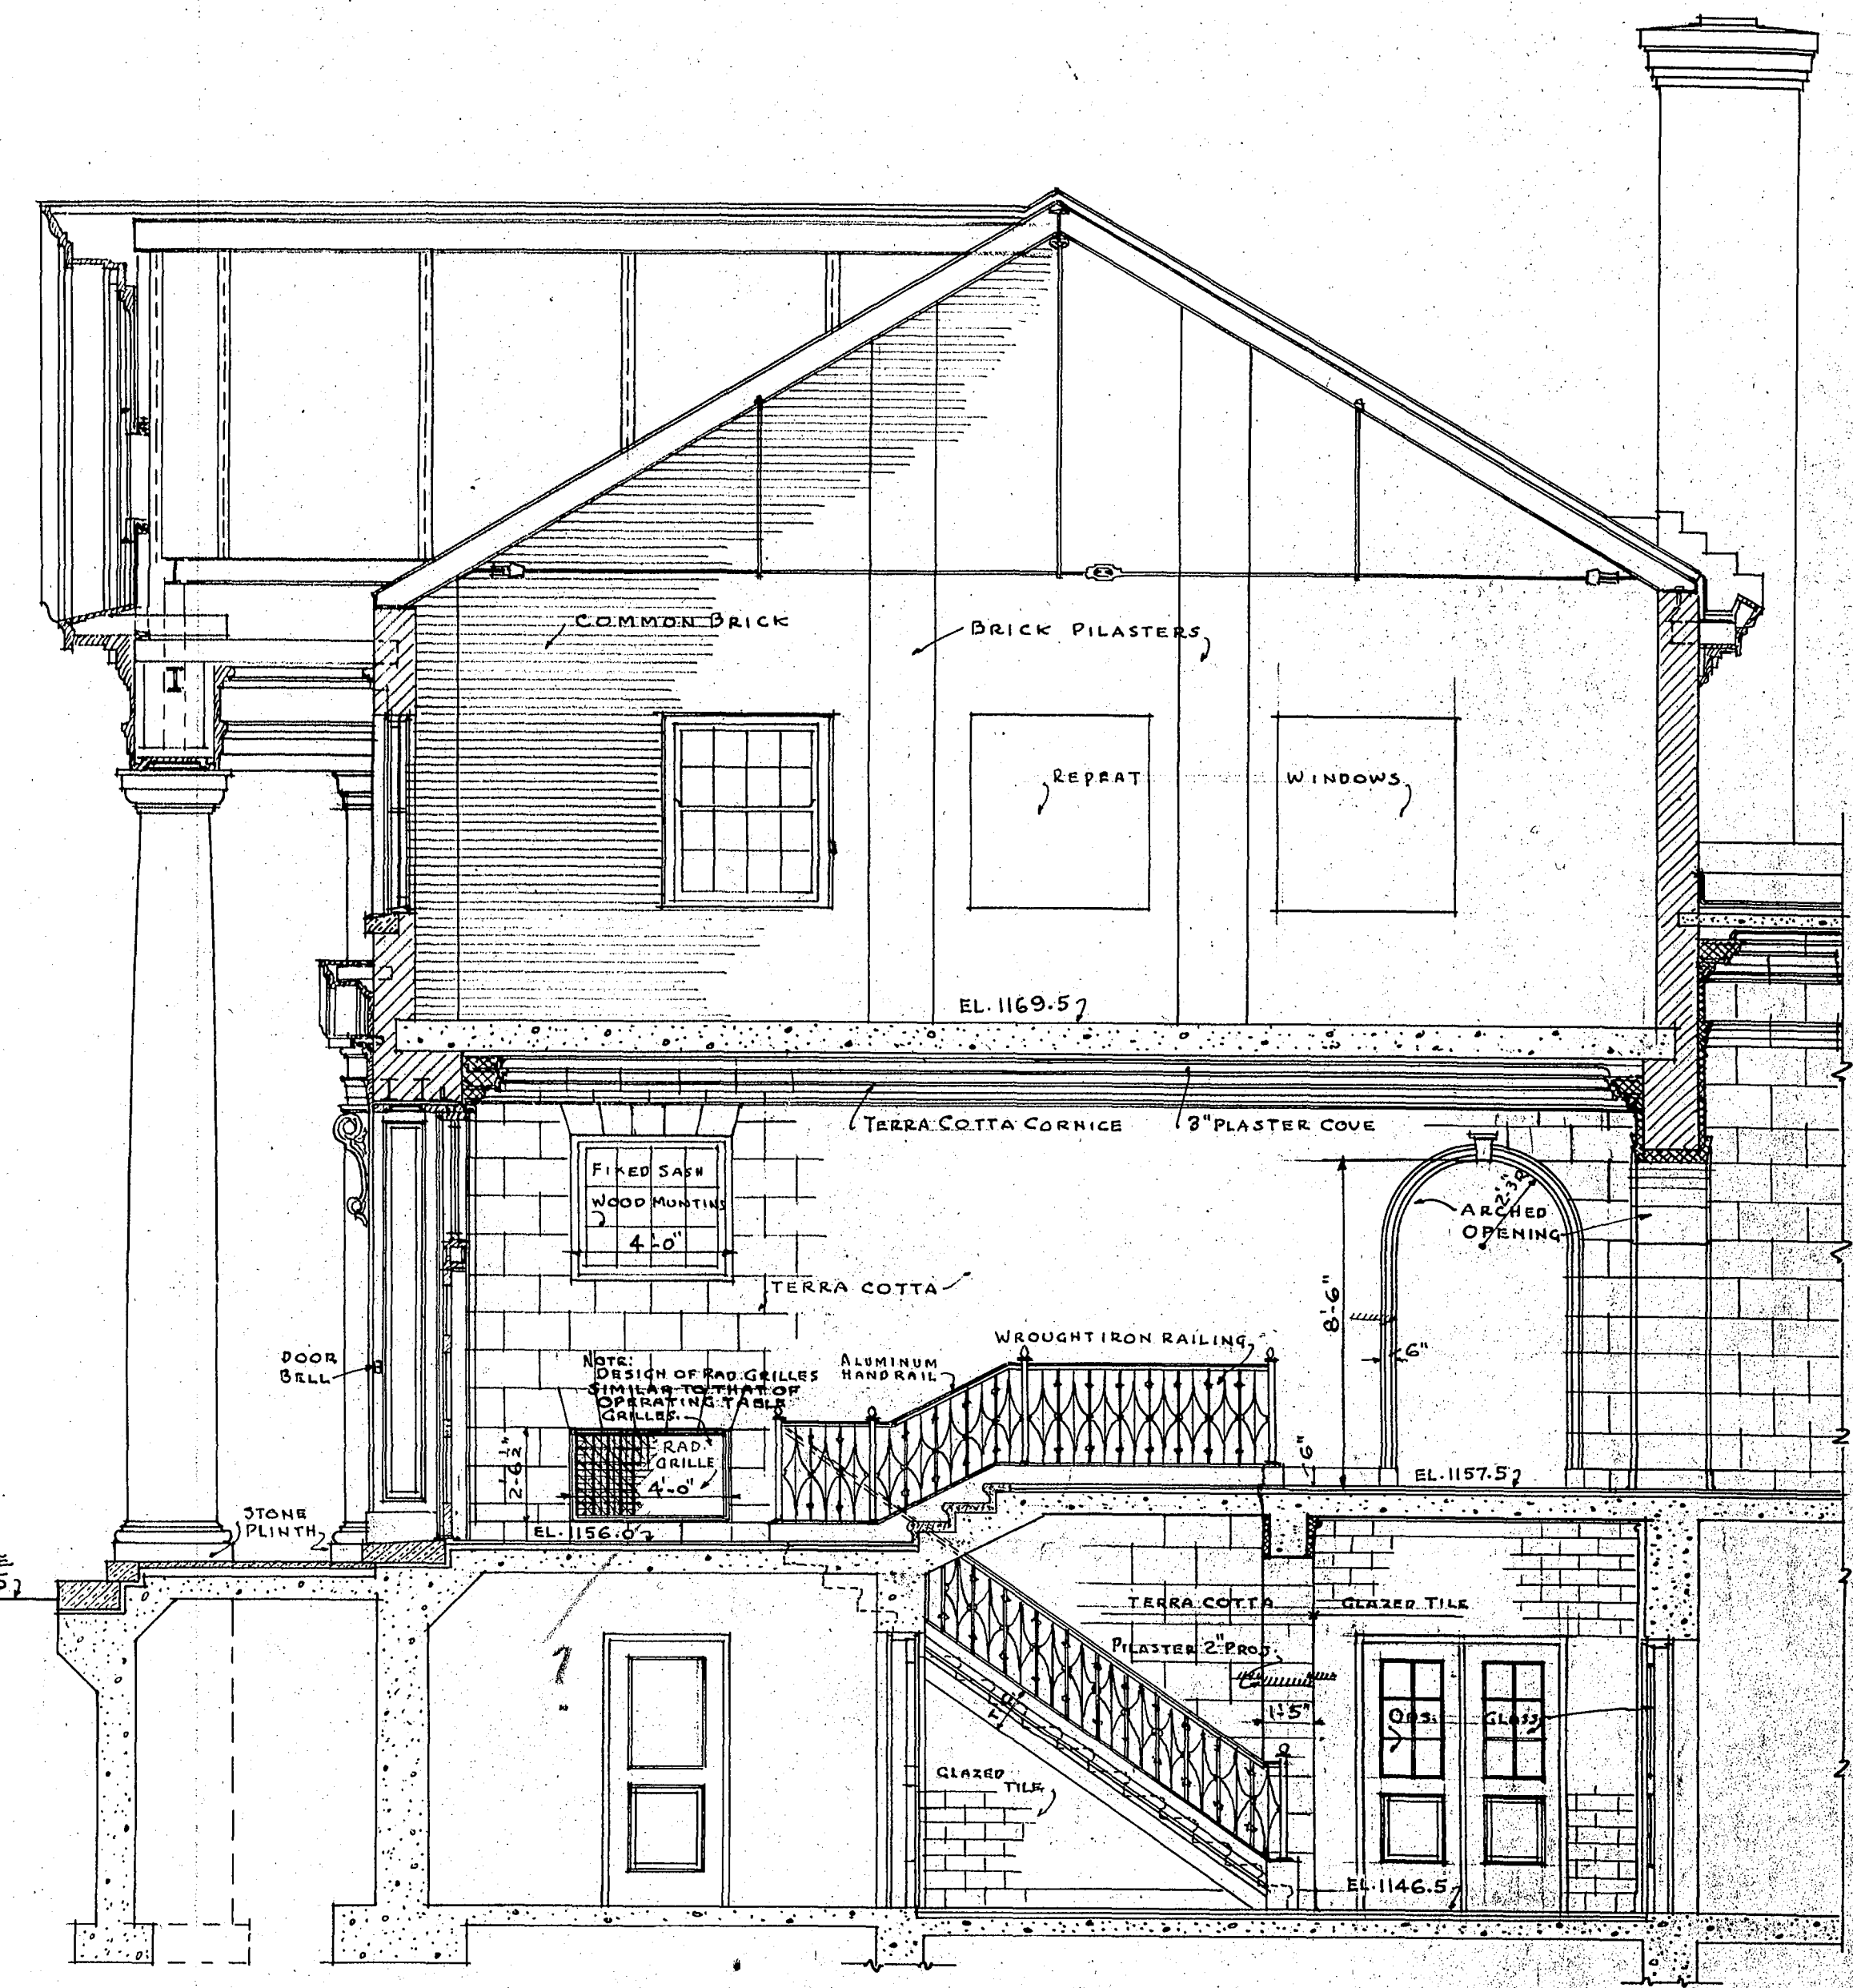


CROSS SECTION A-A.
SCALE $\frac{1}{4}" = 1'-0"$

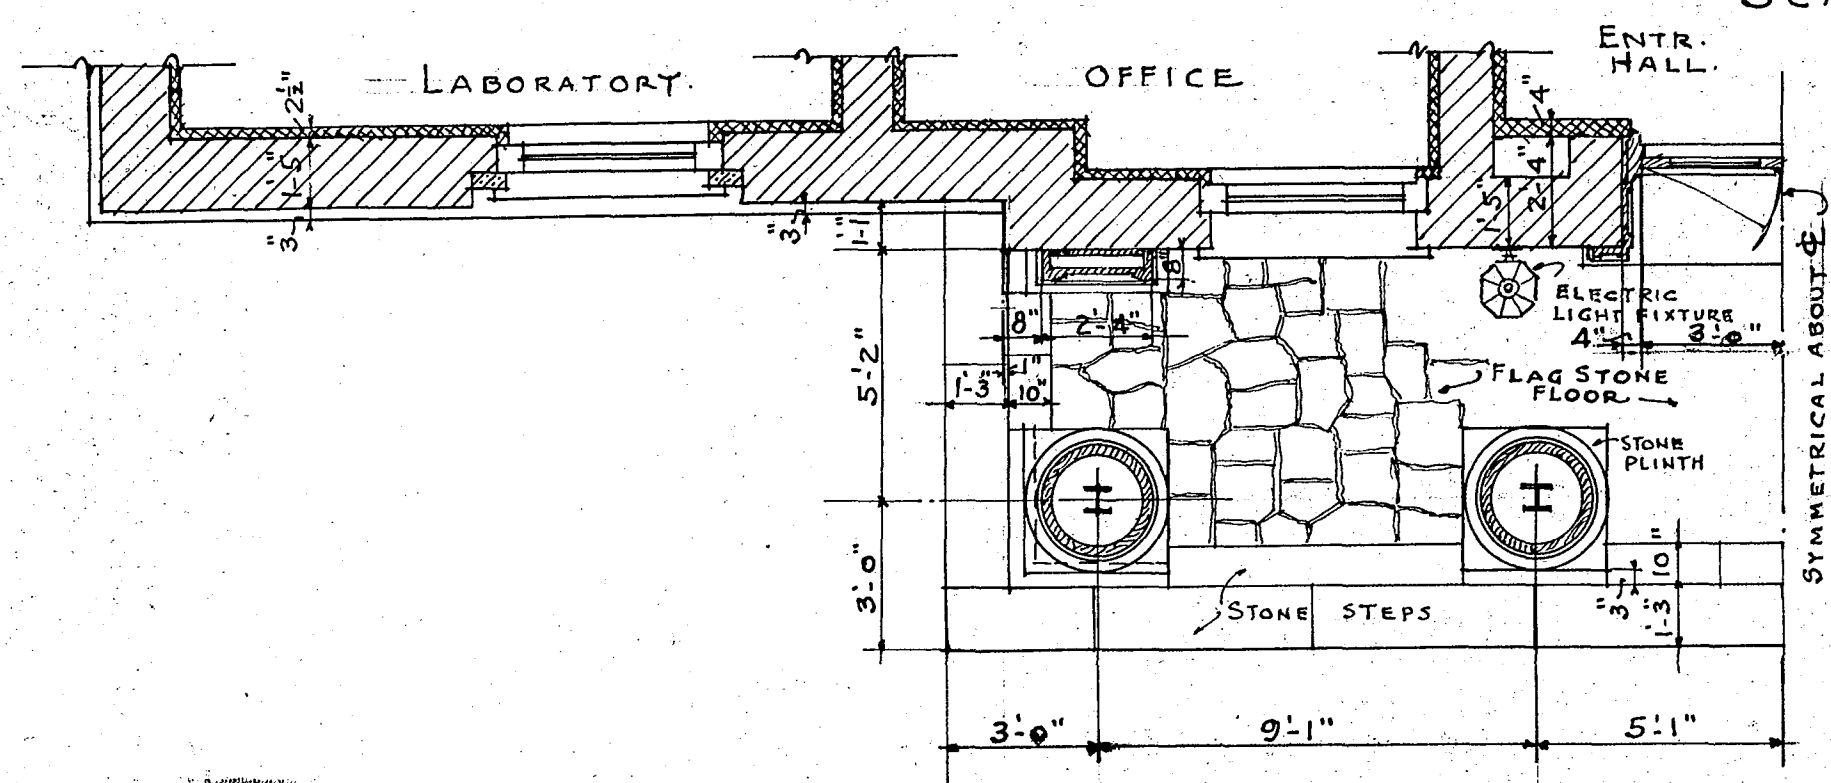


HALF PLAN OF PORTICO
SCALE $\frac{1}{4}" = 1'-0"$

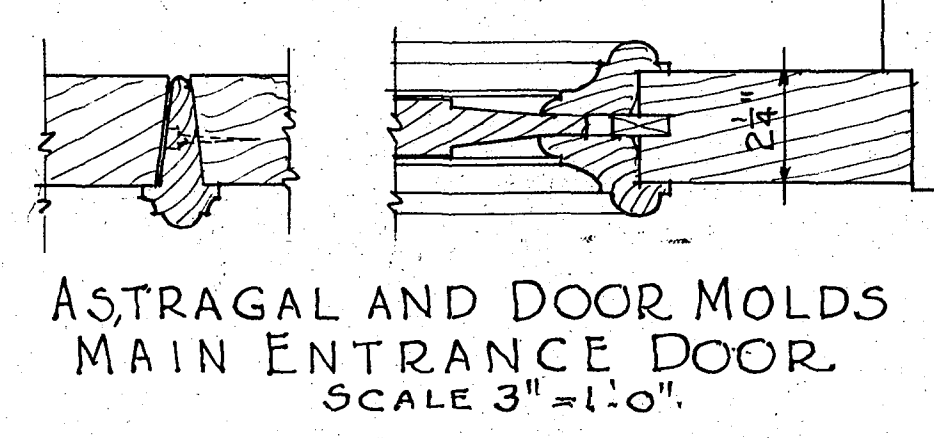


ASTRAGAL AND DOOR MOLDS
MAIN ENTRANCE DOOR.
SCALE $\frac{3}{8}" = 1'-0"$

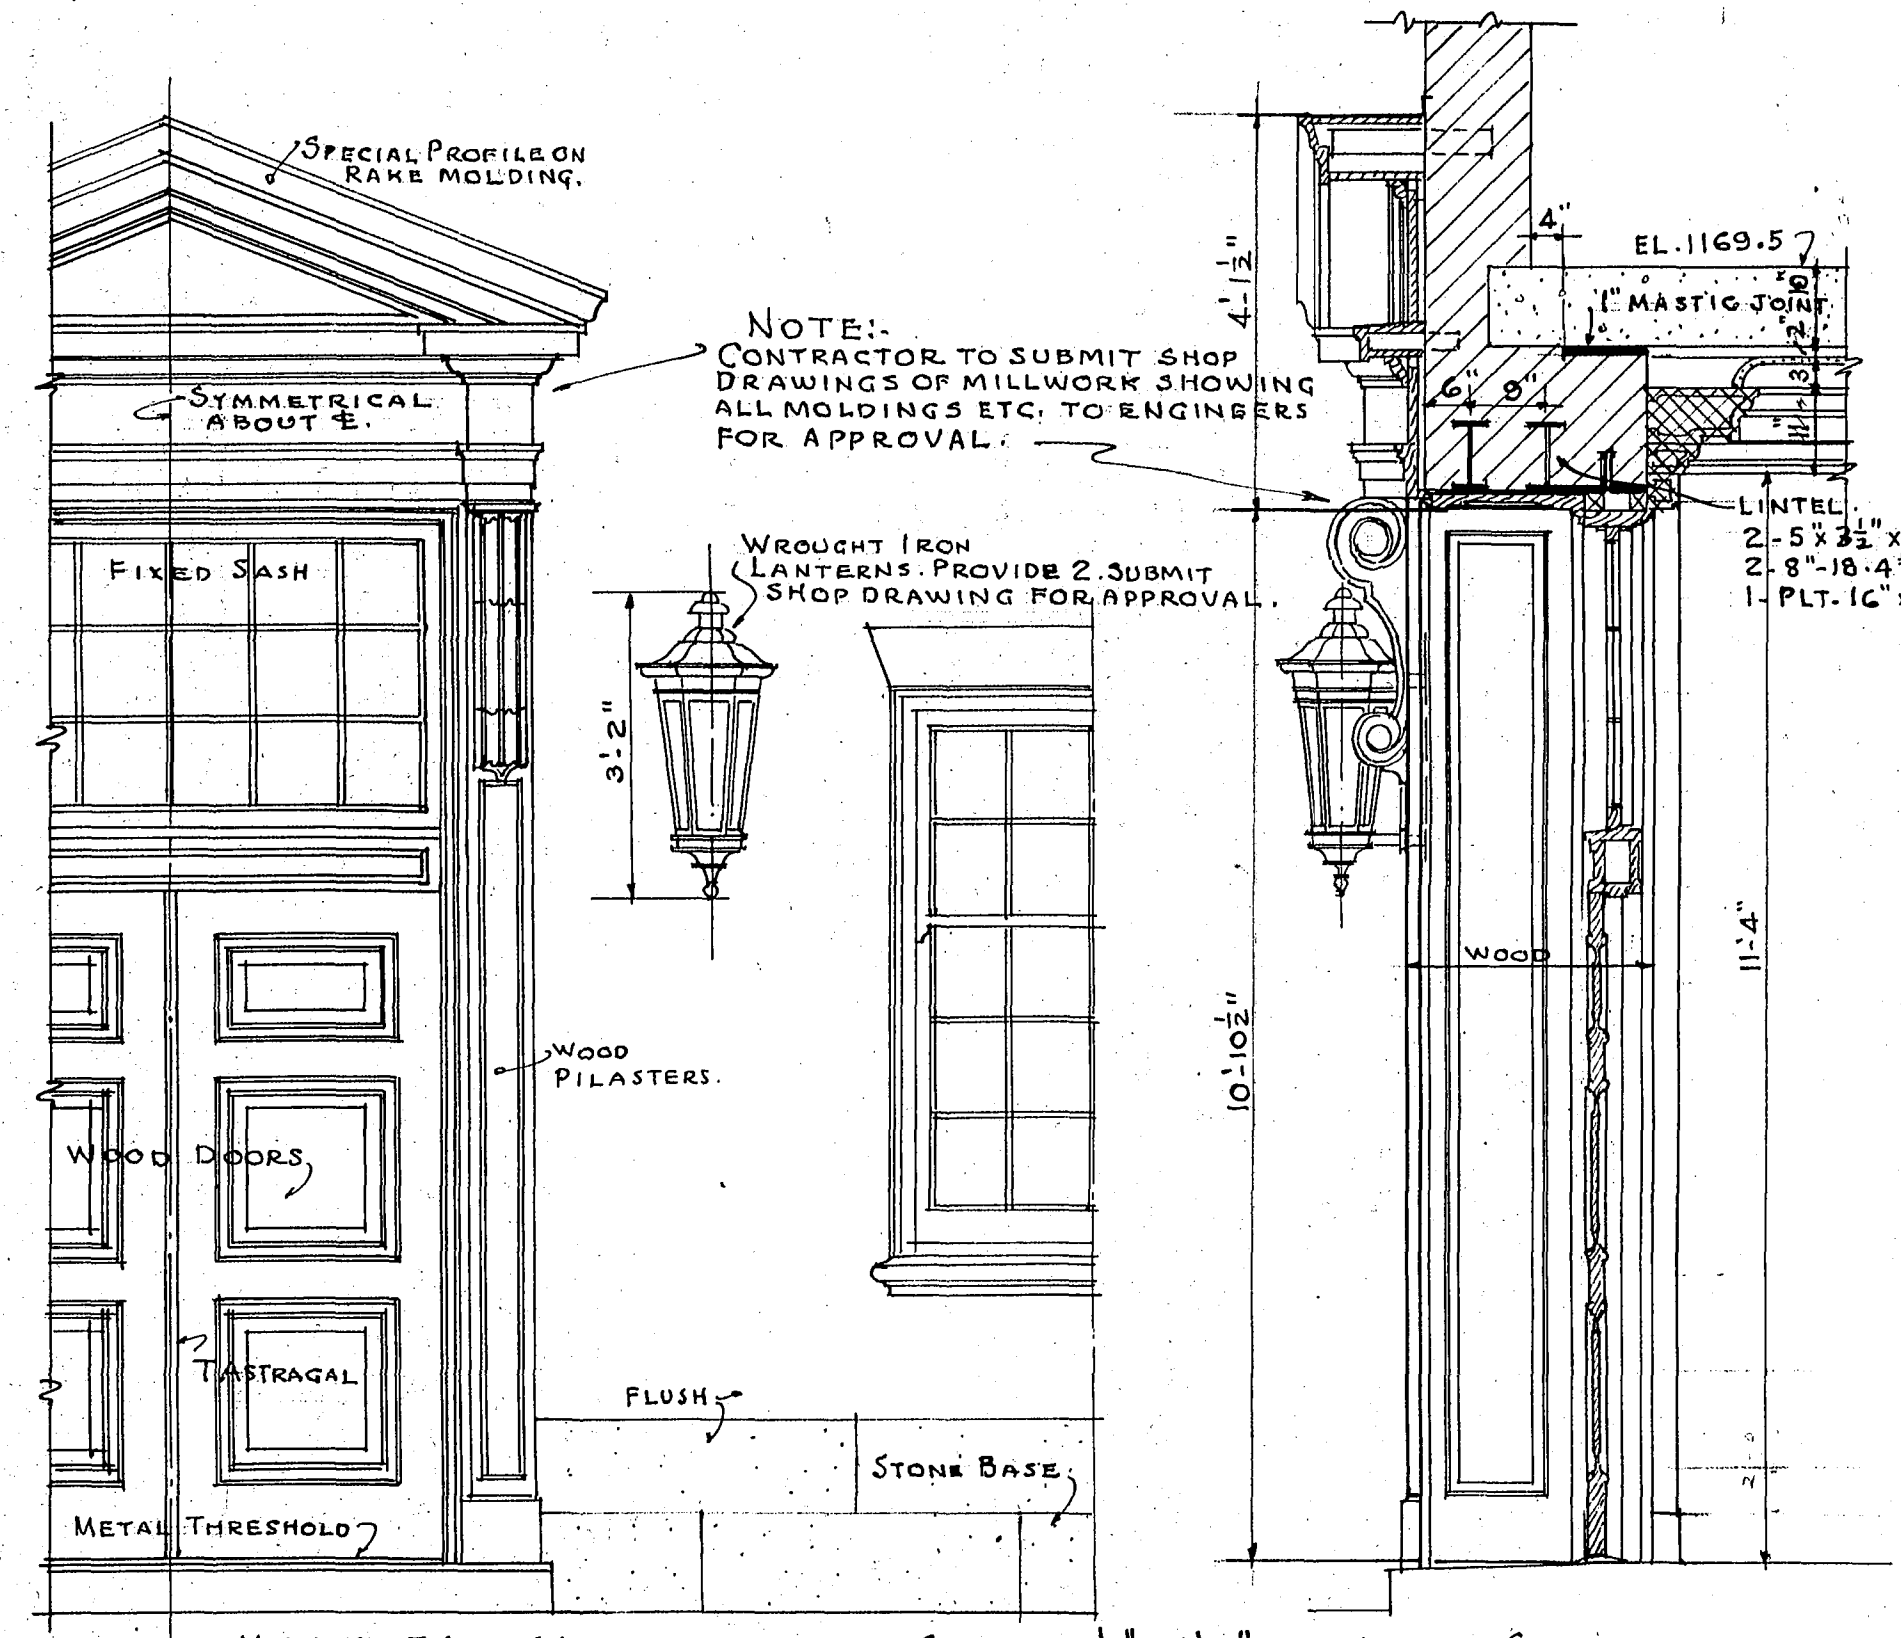


HALF ELEVATION SCALE $\frac{1}{2}" = 1'-0"$ SECTION
DETAIL OF MAIN ENTRANCE

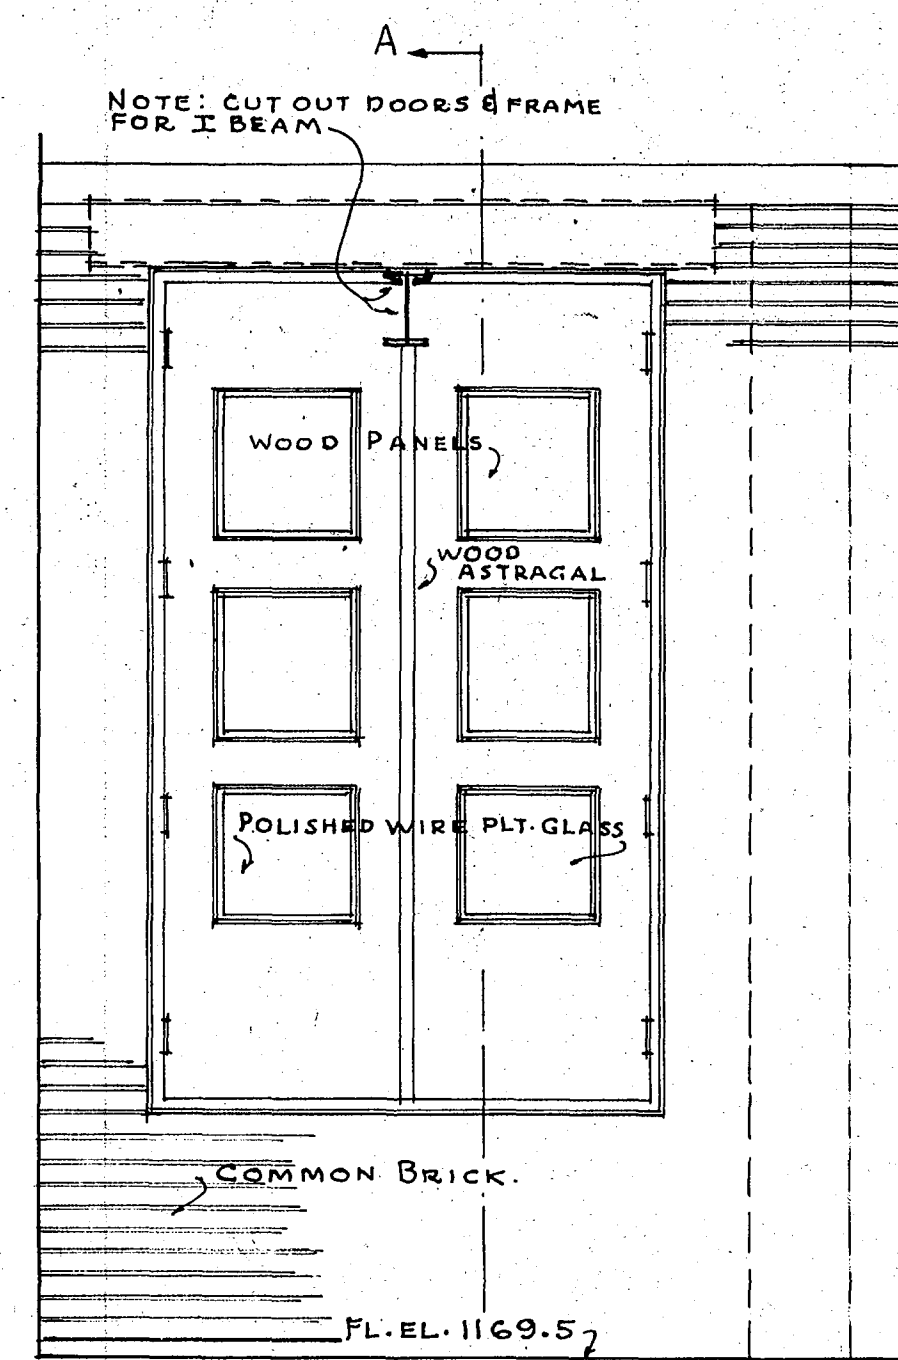

DETAIL OF ACCESS DOOR TO
HOISTING SHAFT AT EL. 1169.5
SCALE $\frac{1}{2}" = 1'-0"$

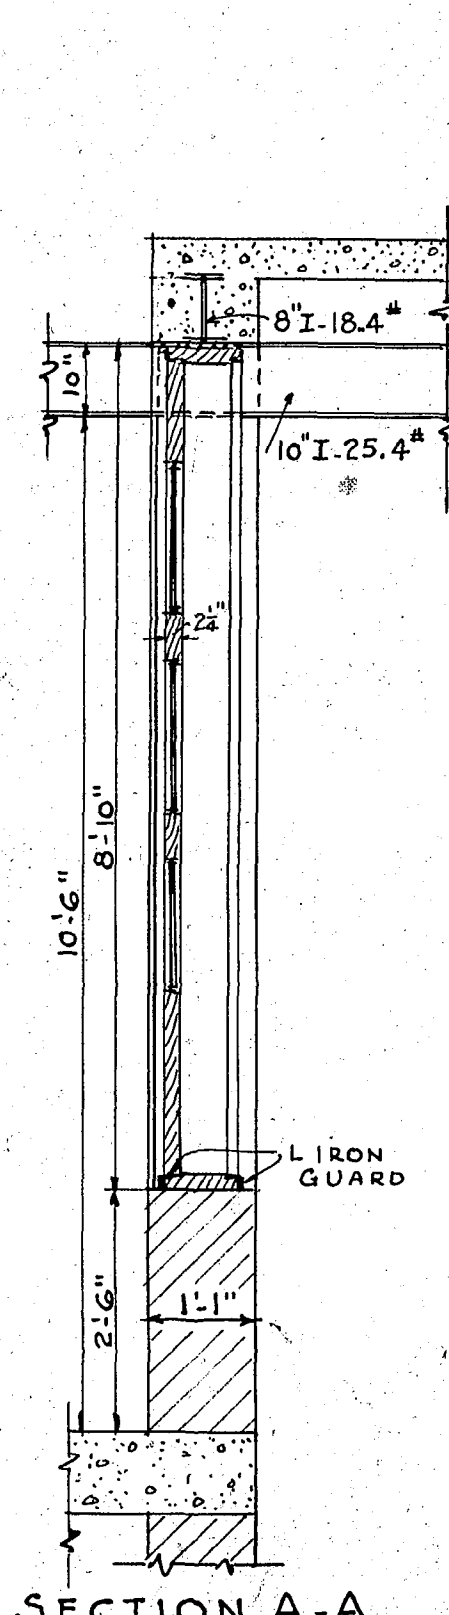

SECTION A-A.

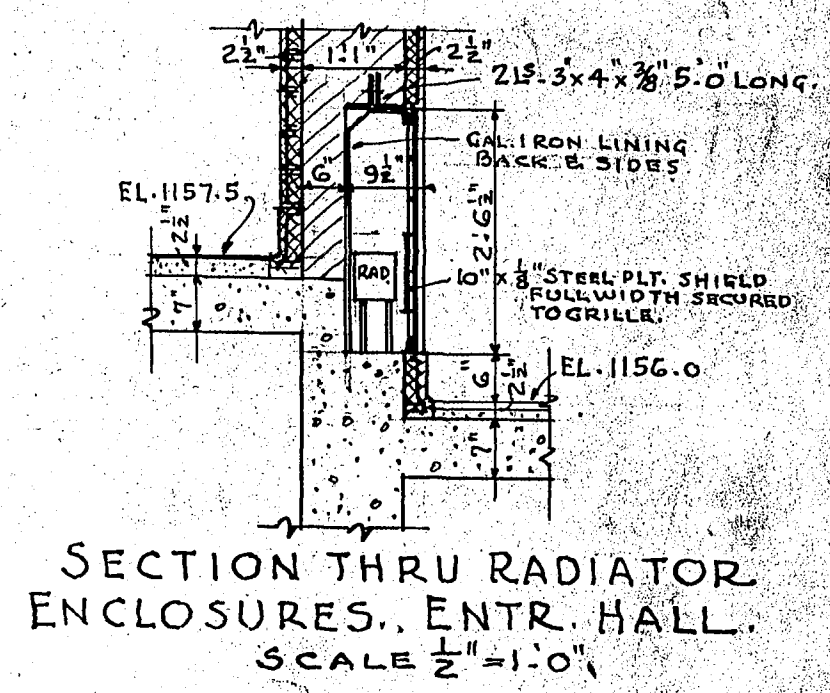

SECTION THRU RADIATOR
ENCLOSURES, ENTR. HALL.
SCALE $\frac{1}{2}" = 1'-0"$

CARVIN'S COVE WATER SUPPLY
FILTER PLANT
FRONT ELEVATION & DETAILS
ROANOKE WATER DEPT.
ROANOKE, VIRGINIA
ALVORD, BURDICK & HOWSON
ENGINEERS CHICAGO
1944