


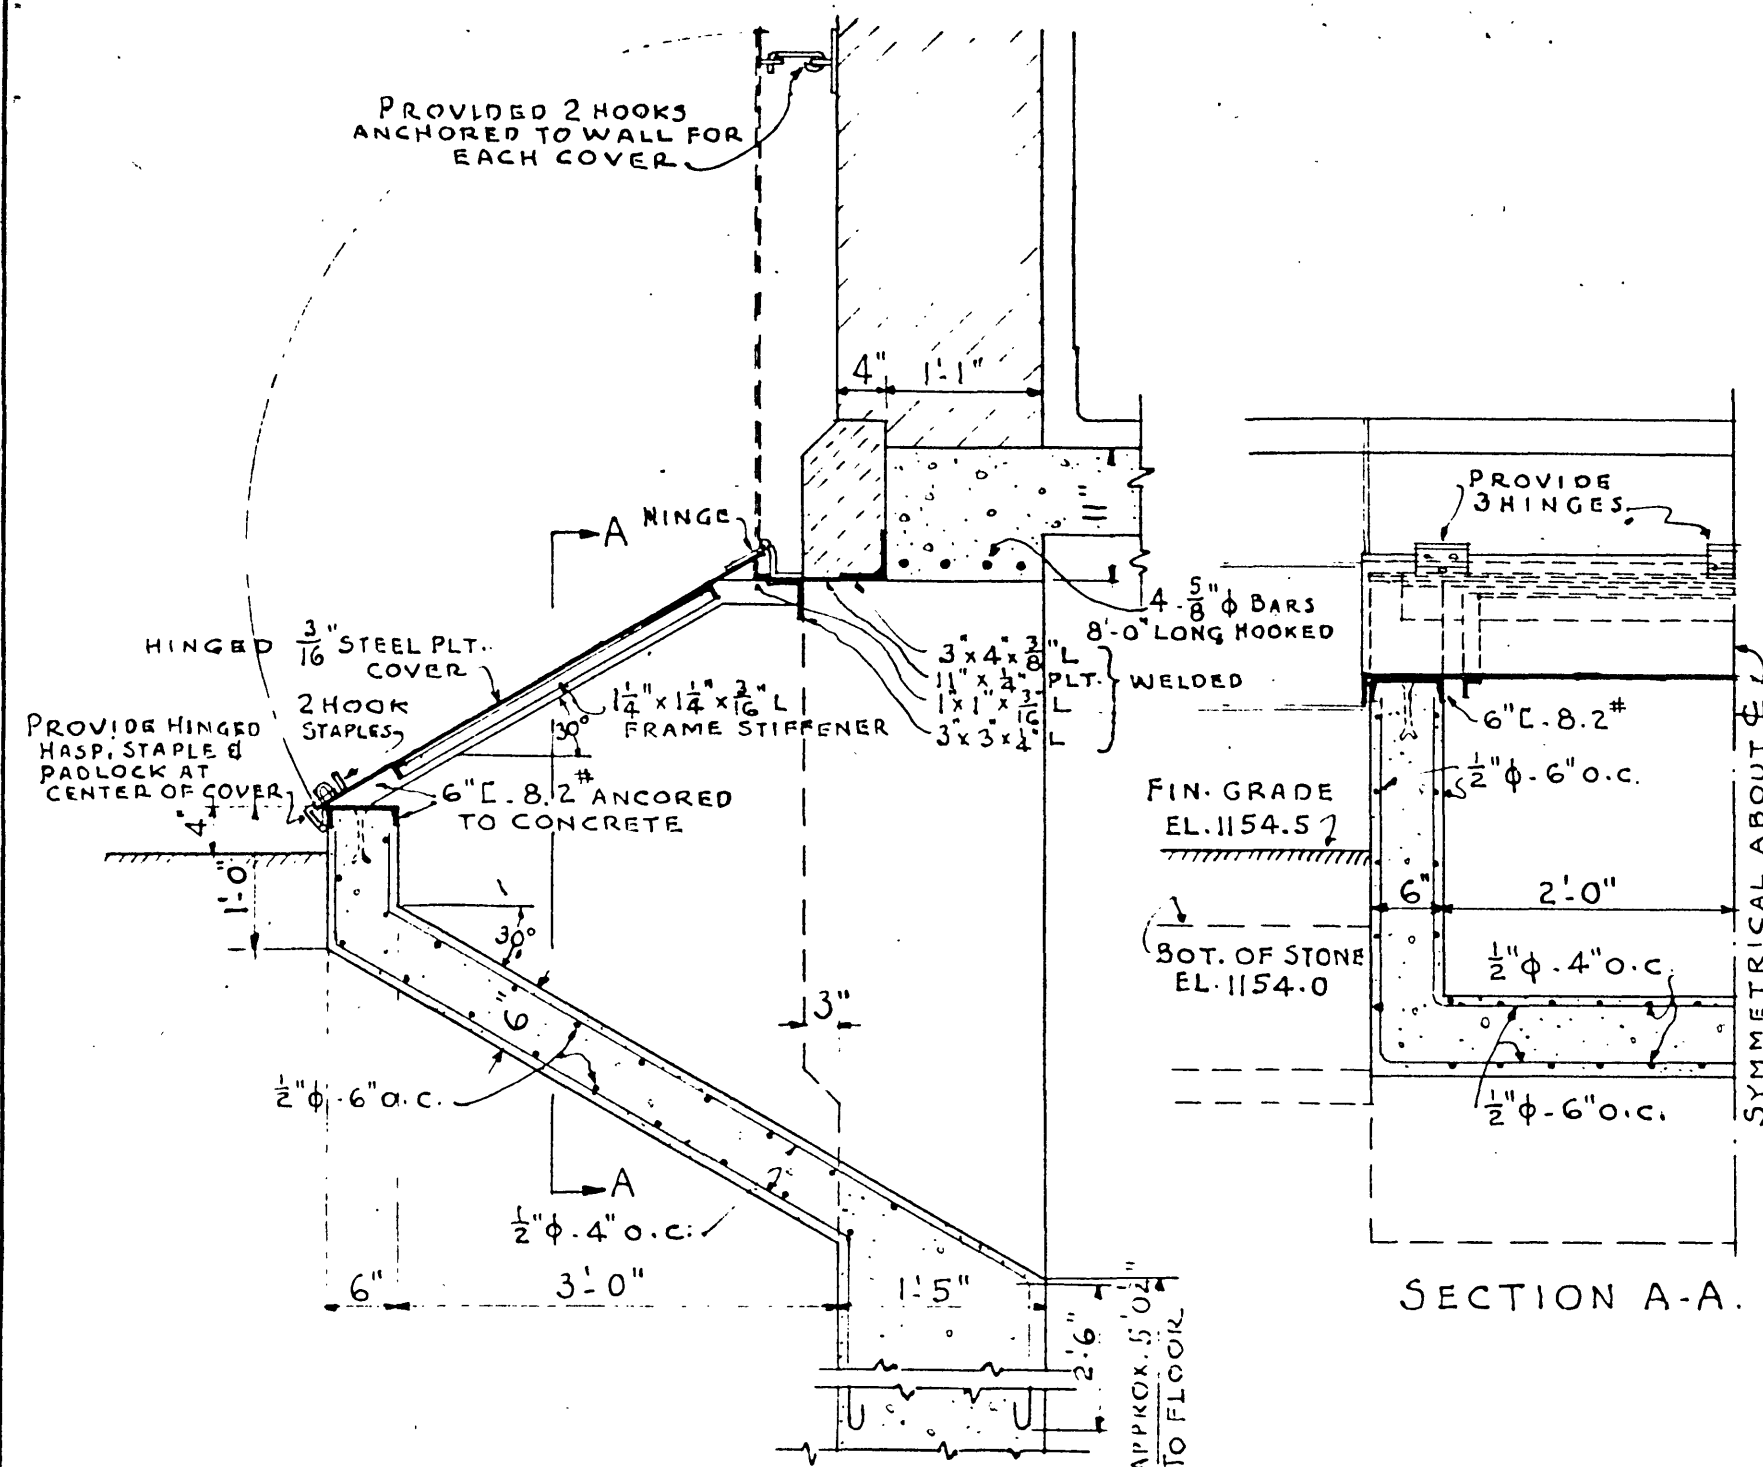


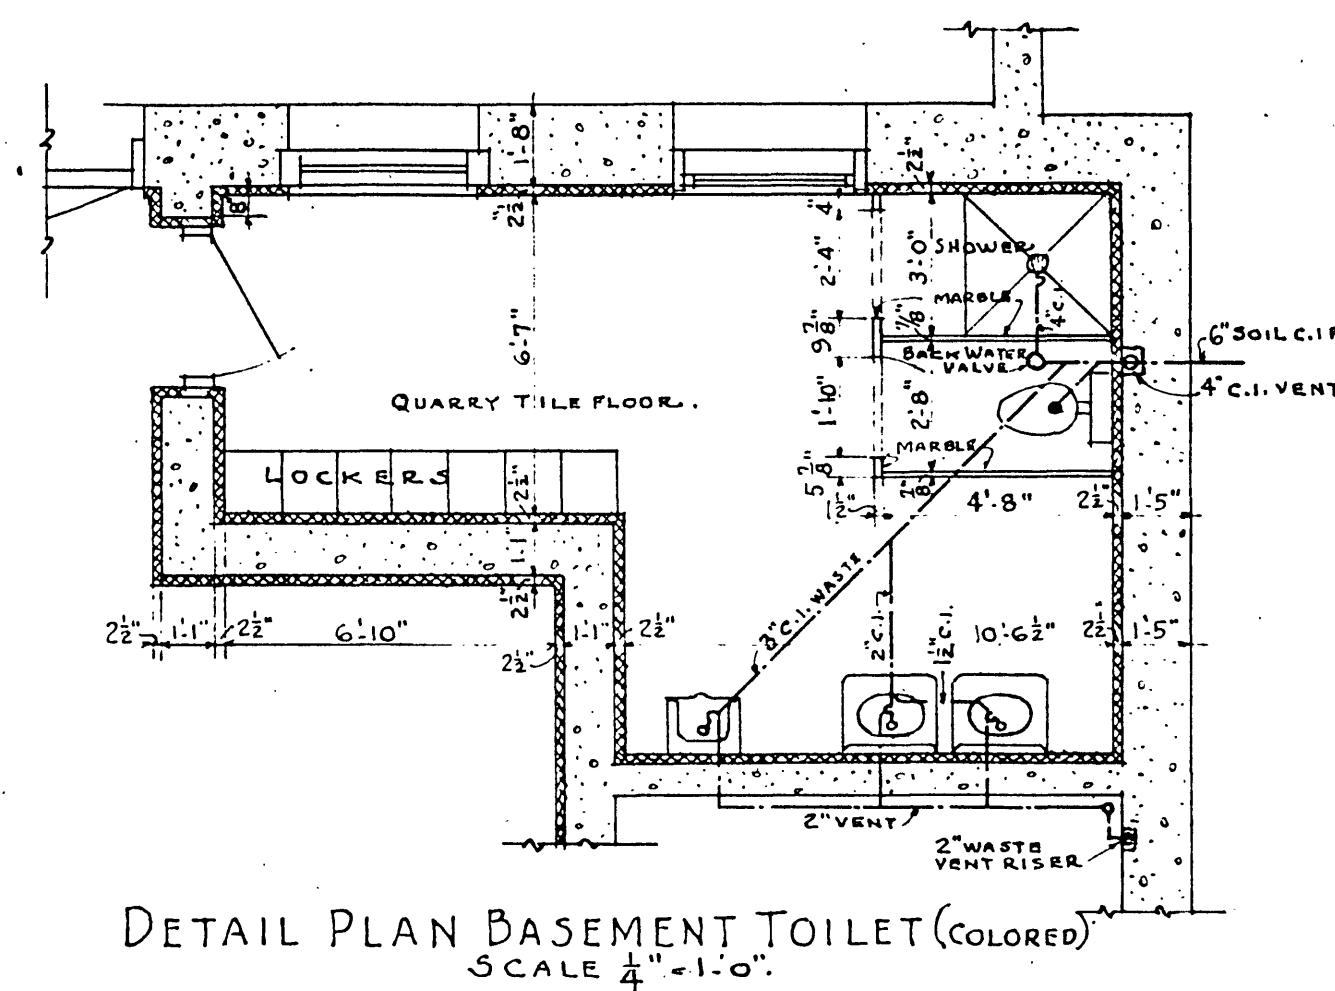

DETAIL OF COAL CHUTES
SCALE $\frac{3}{4}$ " = 1'-0"

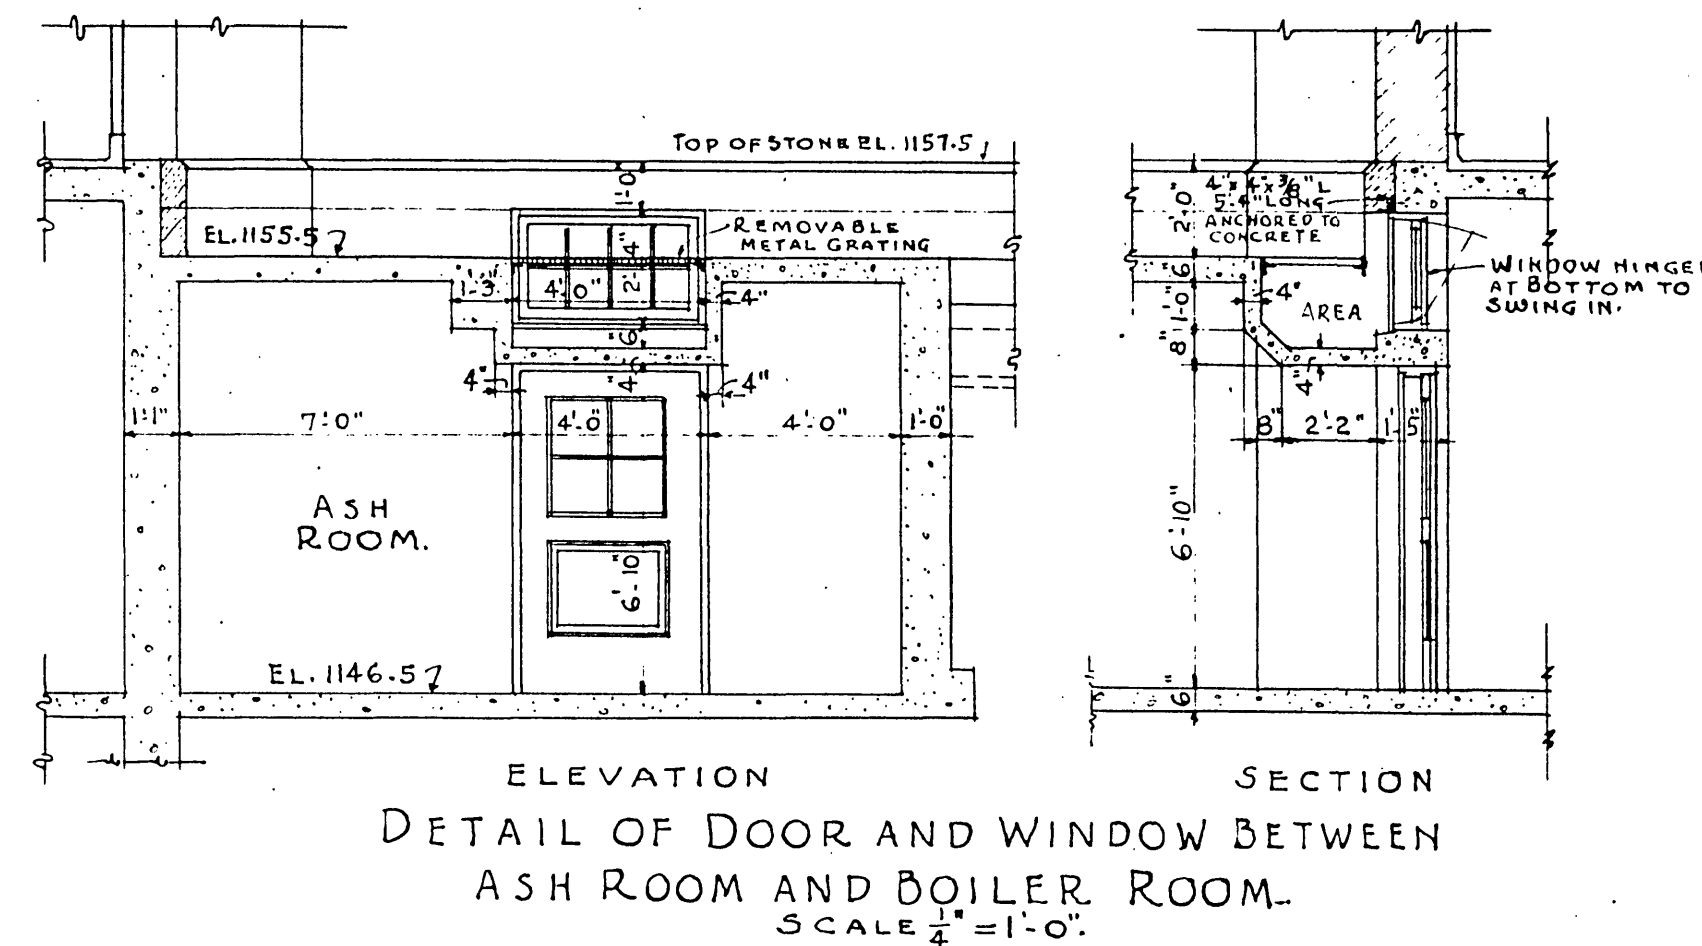

DETAIL PLAN BASEMENT TOILET (COLORED)
SCALE $\frac{1}{4}$ " = 1'-0"

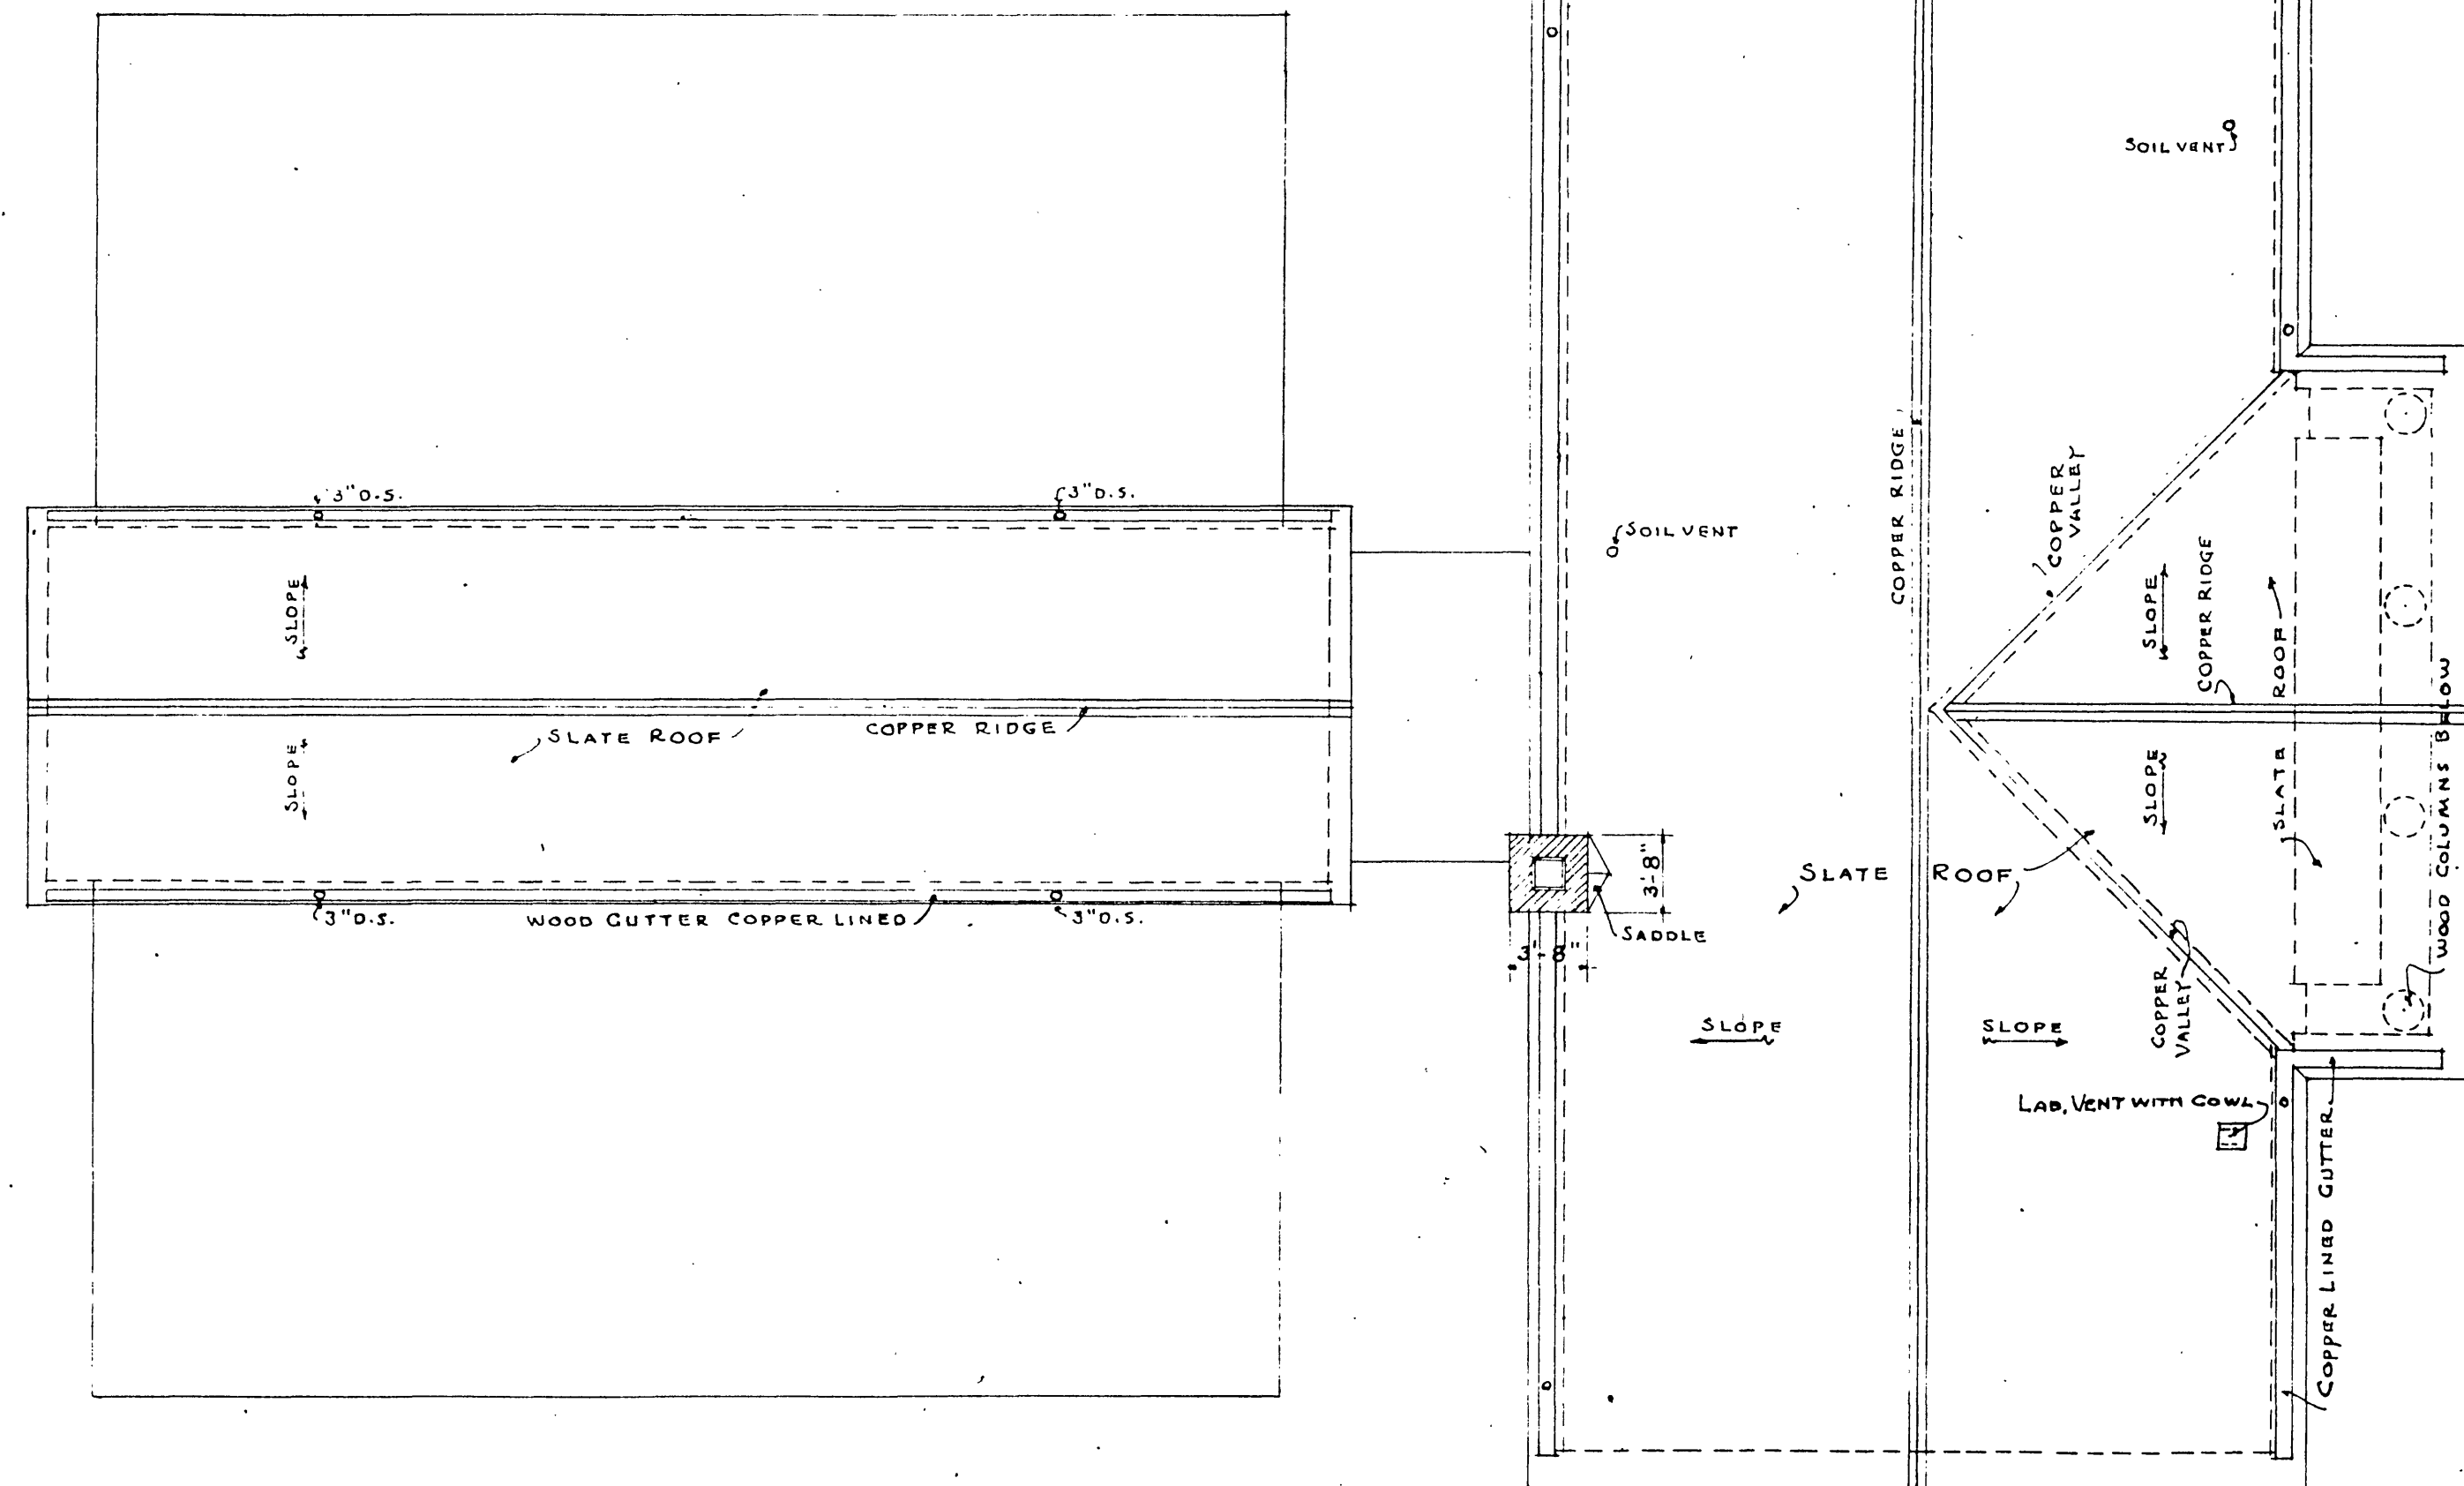


ROOF PLAN
SCALE $\frac{1}{8}$ " = 1'-0"

DOOR SCHEDULE

SYMBOL	SIZE	TRANSOM	DESIGN	REMARKS
A	3'-8" x 7'-0" x 1 1/2"	NO	2 PANEL	UNPOLISHED WIRE GL. UPPER PANEL
B	3'-0" x 7'-0" x 1 1/2"	NO	"	BOTH PANELS WOOD.
C	2'-0" x 7'-0" x 1 1/2"	NO	"	UNPOLISHED WIRE GL UPPER PANEL, T. ASTRACAL.
D	3'-8" x 7'-0" x 1 1/2"	NO	"	BOTH PANELS WOOD.
E	2'-8" x 7'-0" x 1 1/2"	NO	"	OBSCURE GLASS UPPER PANEL
F	2'-10" x 7'-0" x 2 1/2"	YES HINGED	"	UNPOLISHED WIRE GL UPPER PANEL, T. ASTRACAL.
G	3'-0" x 7'-0" x 2 1/2"	YES FIXED	3 PANEL	ALL PANELS WOOD T. ASTRACAL.
H	3'-4" x 7'-0" x 1 1/2"	NO	2 PANEL	CLEAR PLY. GLASS UPPER PANEL
I	3'-0" x 7'-0" x 1 1/2"	NO	2 PANEL	CLEAR PLY. GLASS UPPER PANEL
J	2'-6" x 7'-0" x 1 1/2"	NO	"	BOTH PANELS WOOD.
K	2'-0" x 7'-0" x 1 1/2"	NO	"	BOTH PANELS WOOD.
L	2'-8" x 7'-0" x 1 1/2"	NO	"	CLEAR PLY. GLASS UPPER PANEL
M	2'-6" x 7'-0" x 1 1/2"	NO	"	POLISHED WIRE GLASS UPPER PANEL.
N	2'-10" x 7'-0" x 2 1/2"	YES FIXED	2 PANEL	UNPOLISHED WIRE GLASS UPPER PANEL, T. ASTRACAL.
O	2'-6" x 7'-0" x 1 1/2"	YES FIXED	1 PANEL	CLEAR PLY. GLASS, SIDE LYS. T. ASTRACAL.
P	SPECIAL DOORS. SEE DETAIL ON SHEET #4.			

SYMBOLS THUS (A) ON PLANS REFER TO DOOR SCHEDULE.

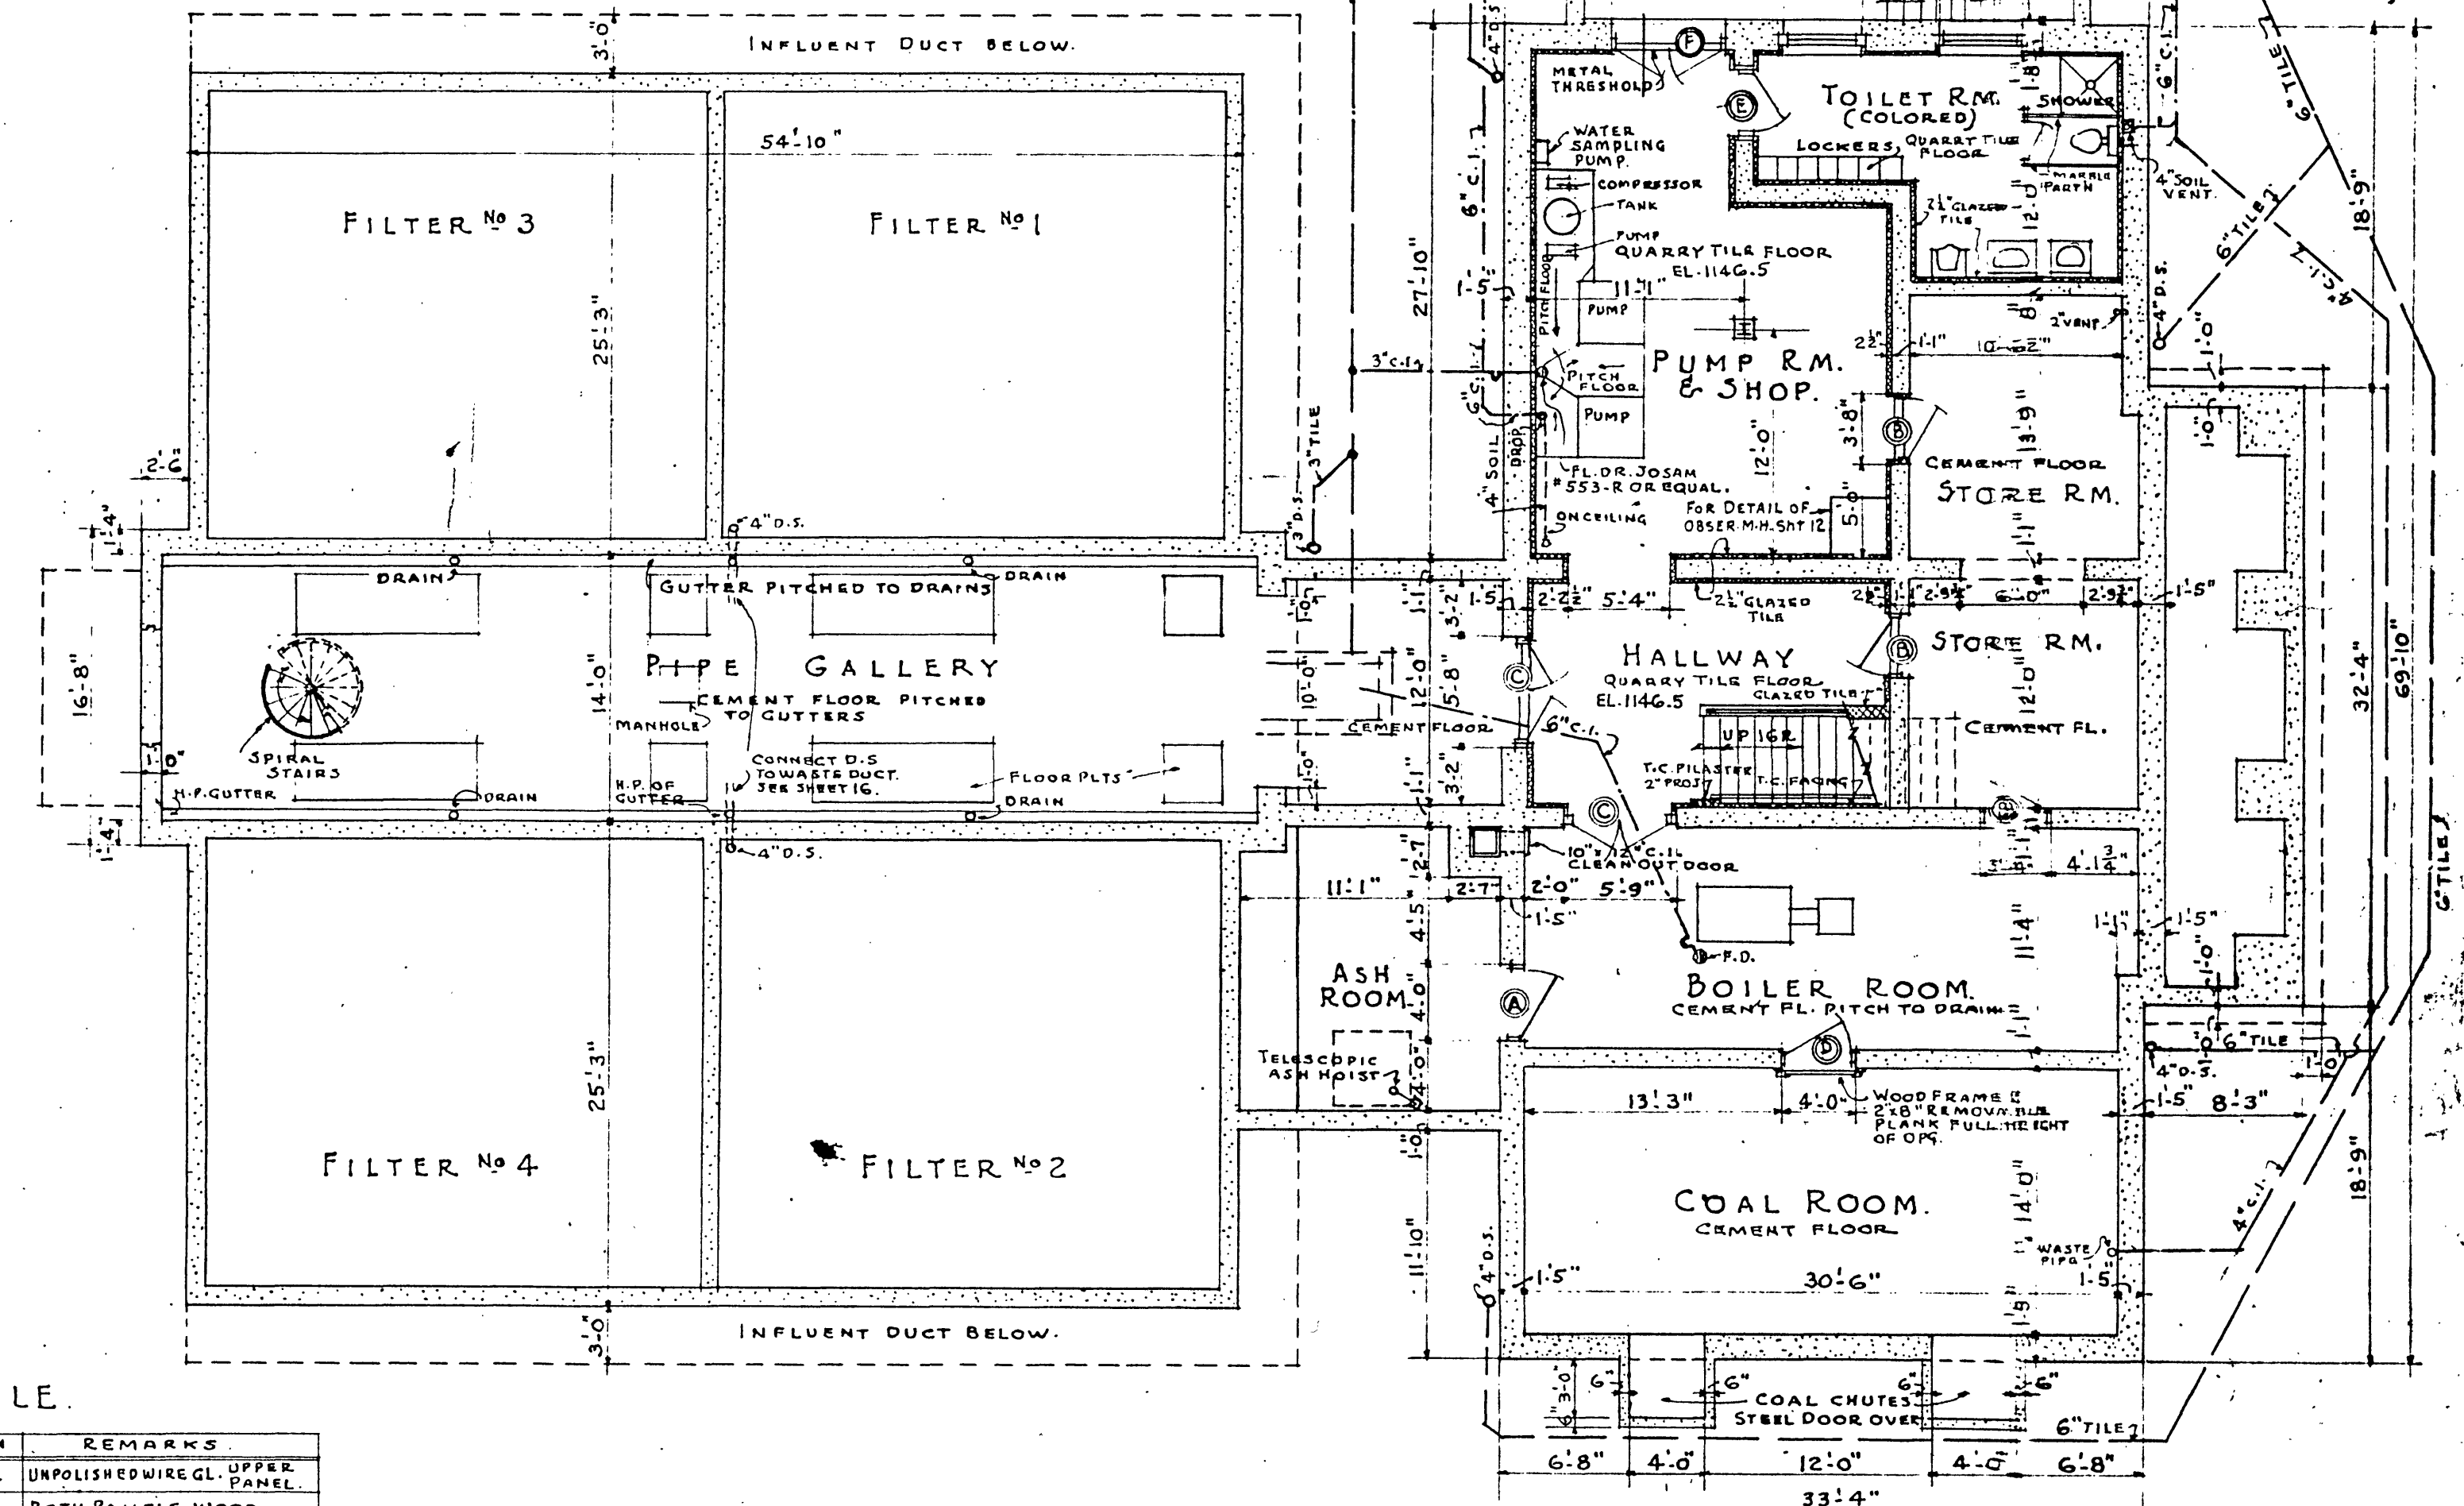

BASEMENT PLAN
SCALE $\frac{1}{8}$ " = 1'-0"

CARVIN'S COVE WATER SUPPLY
FILTER PLANT
BASEMENT & ROOF PLANS
ROANOKE WATER DEPT.
ROANOKE, VIRGINIA

ALVORD, BURDICK & HOWSON
ENGINEERS
CHICAGO

1944