




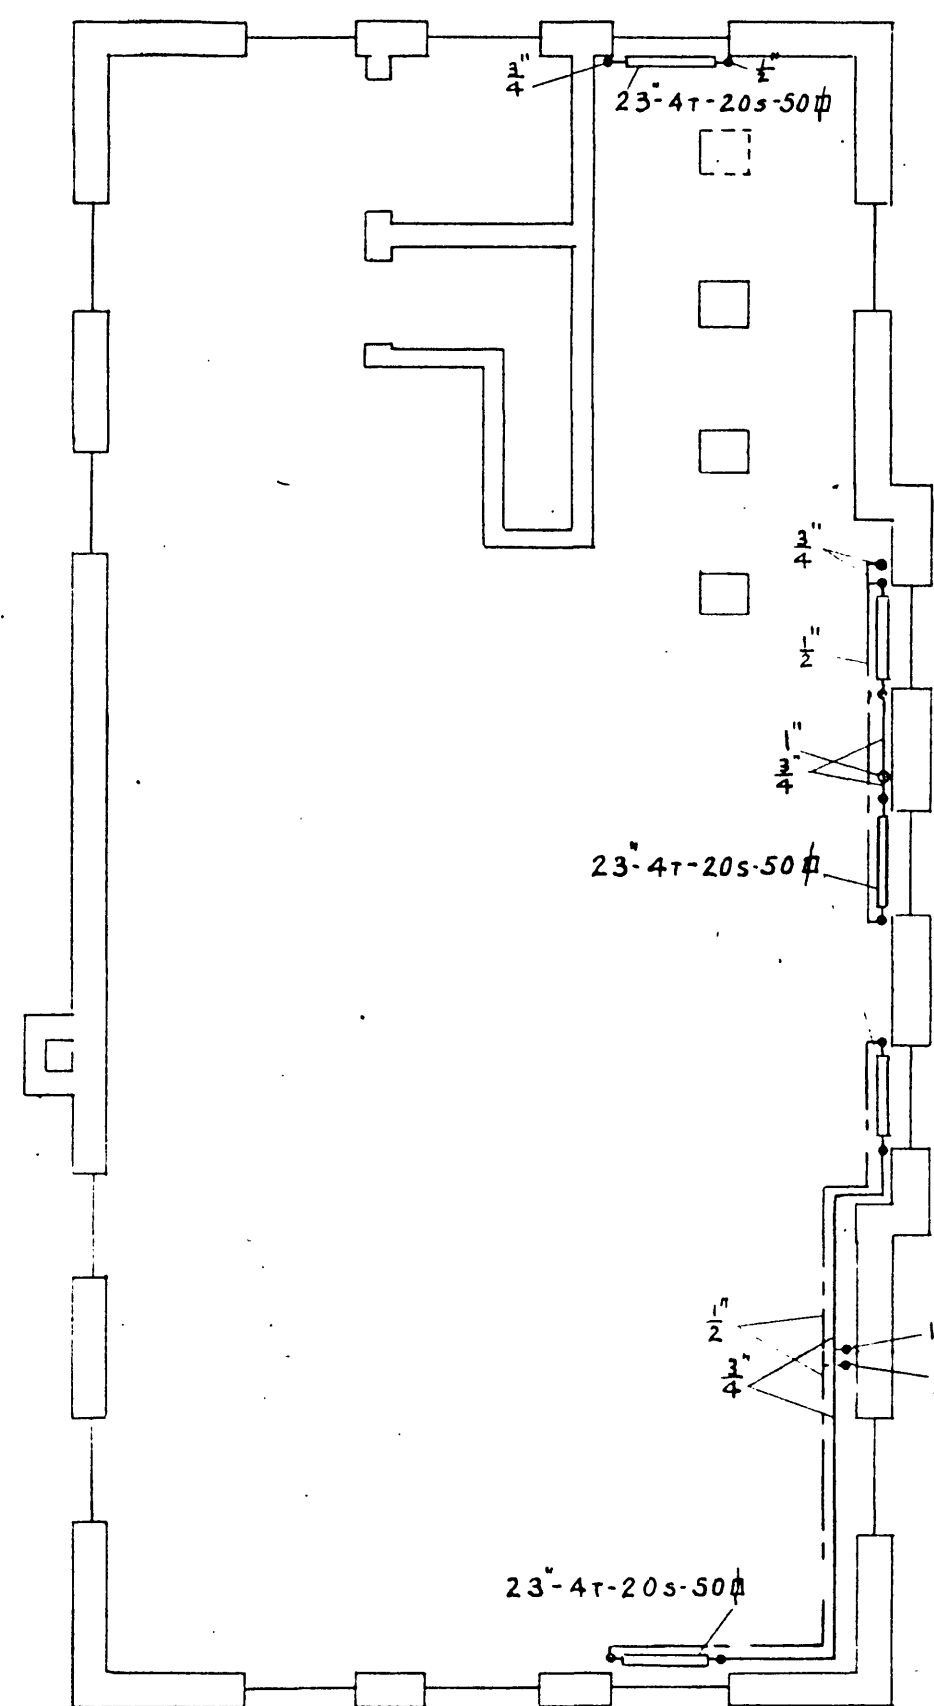

PLAN AT ELEV. 1169.5
SCALE $\frac{1}{8}'' = 1'-0''$

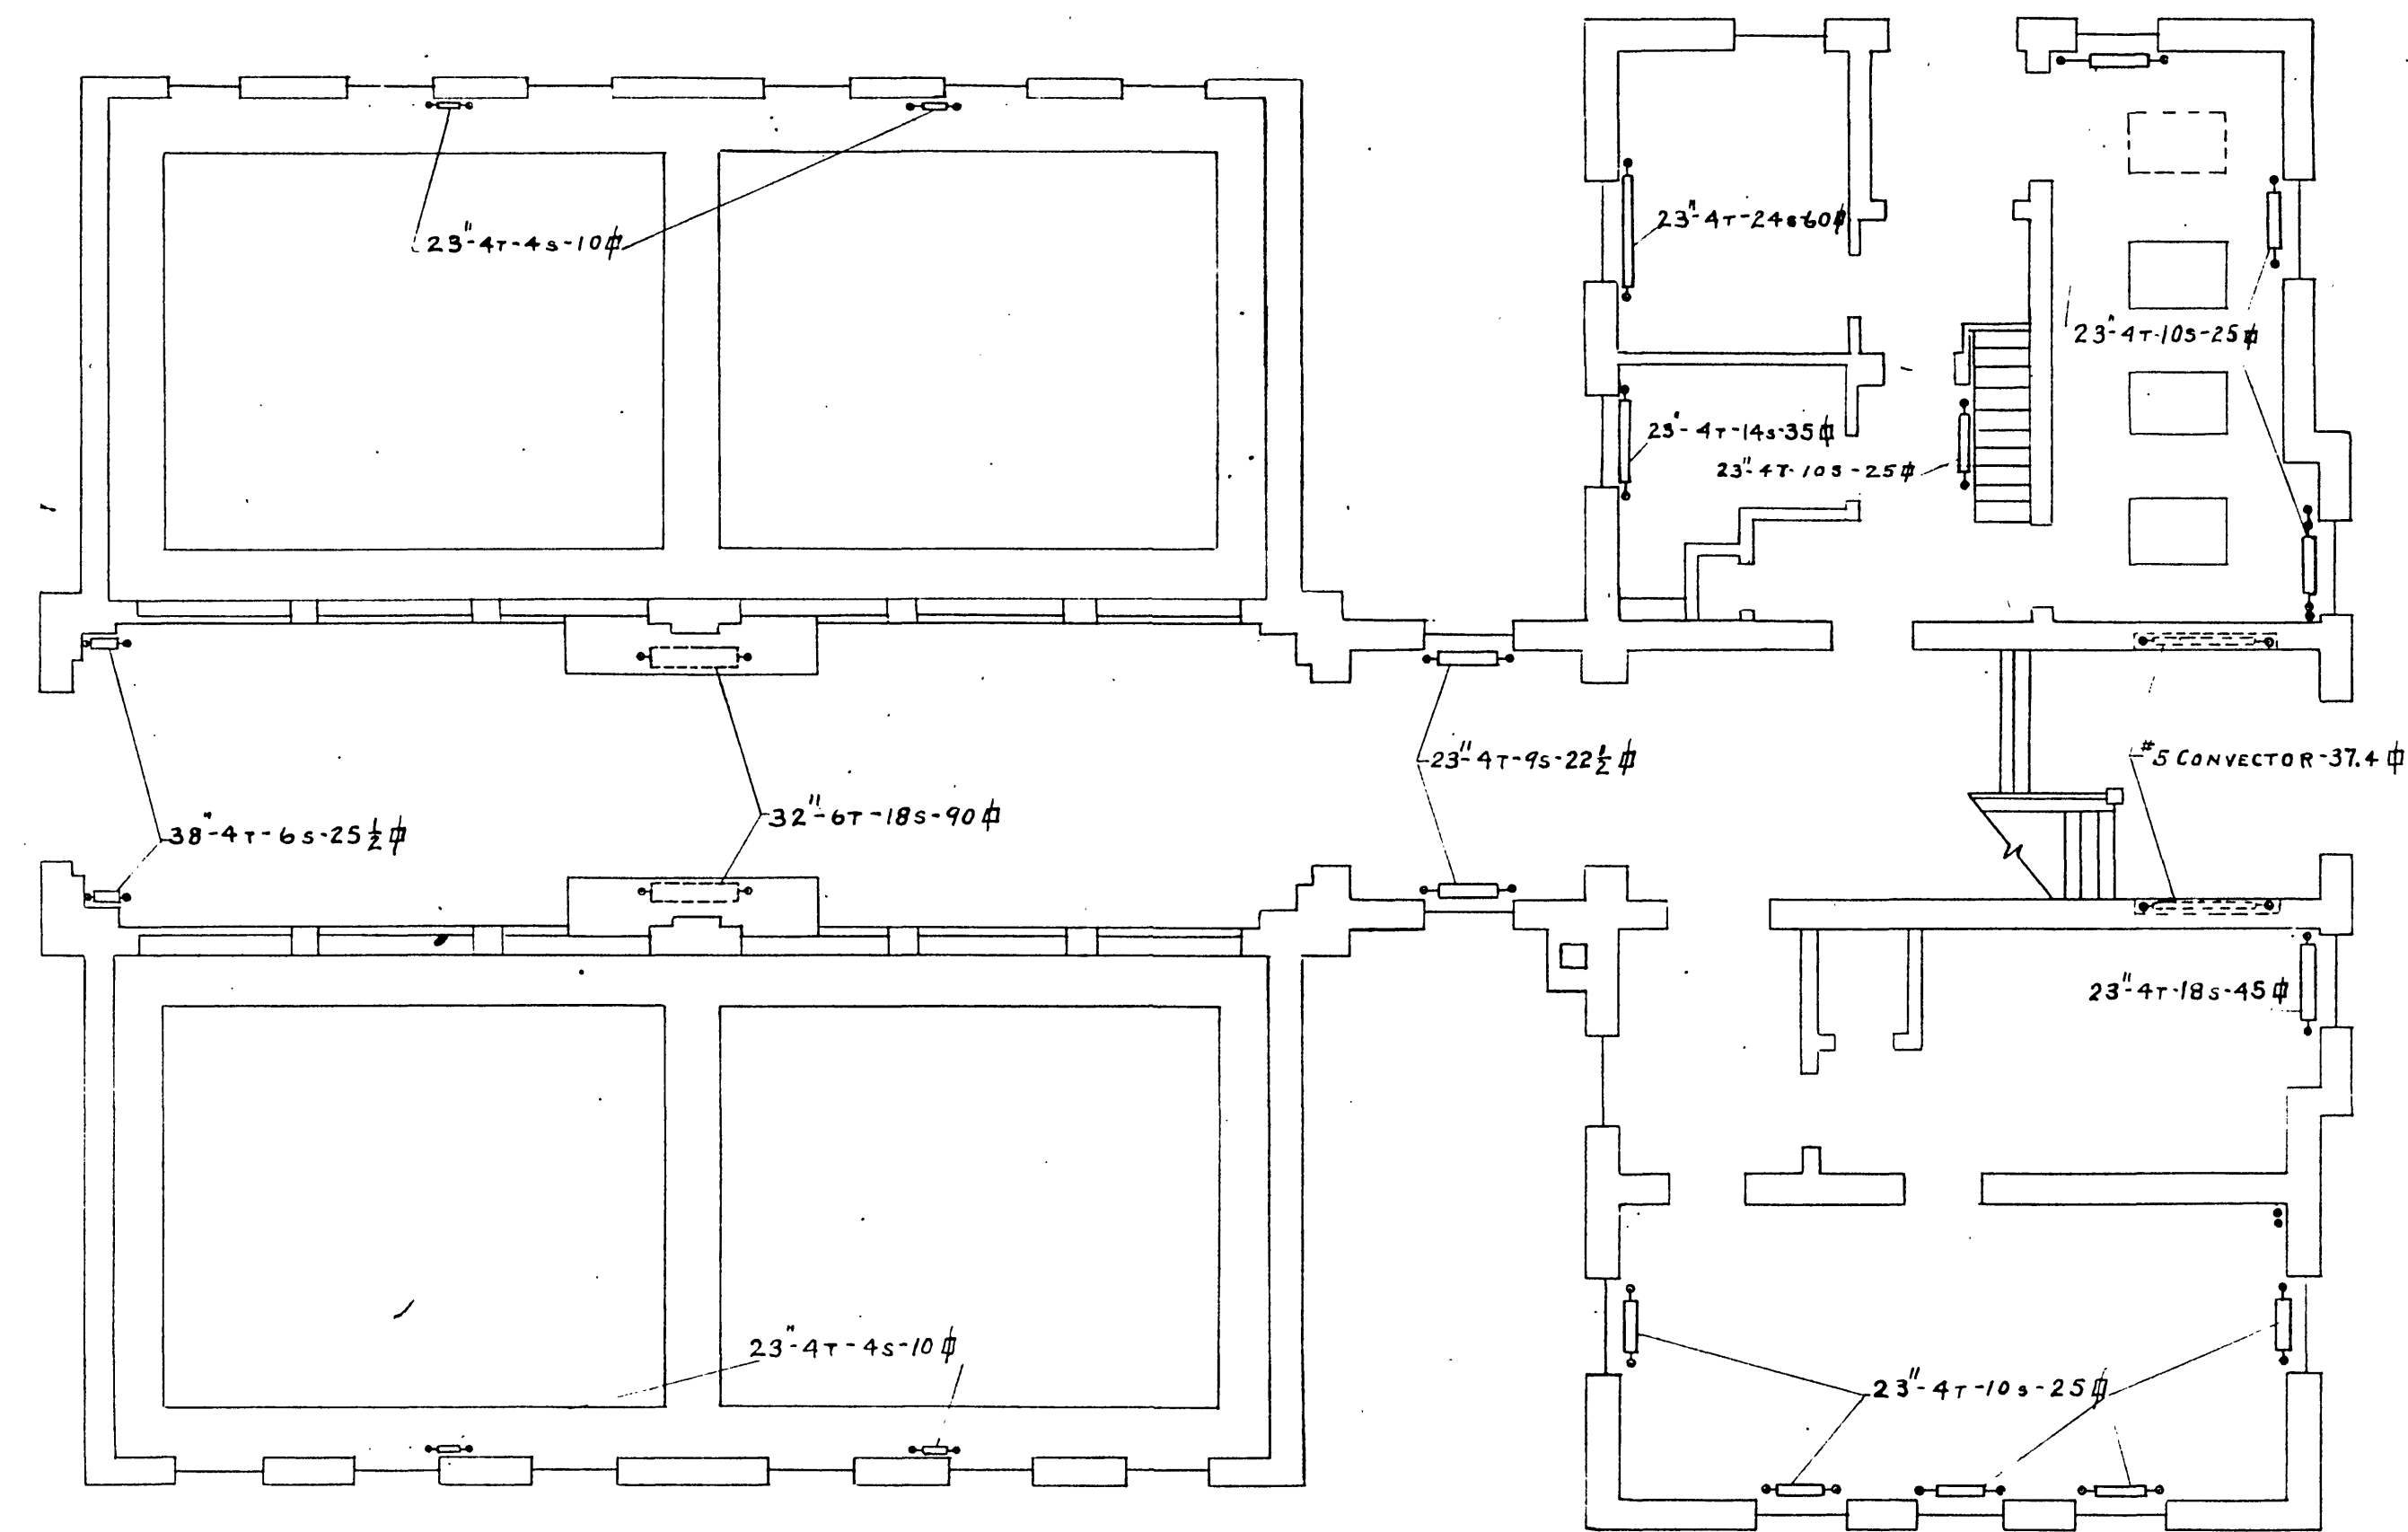

PLAN AT ELEV. 1157.5
SCALE $\frac{1}{8}'' = 1'-0''$

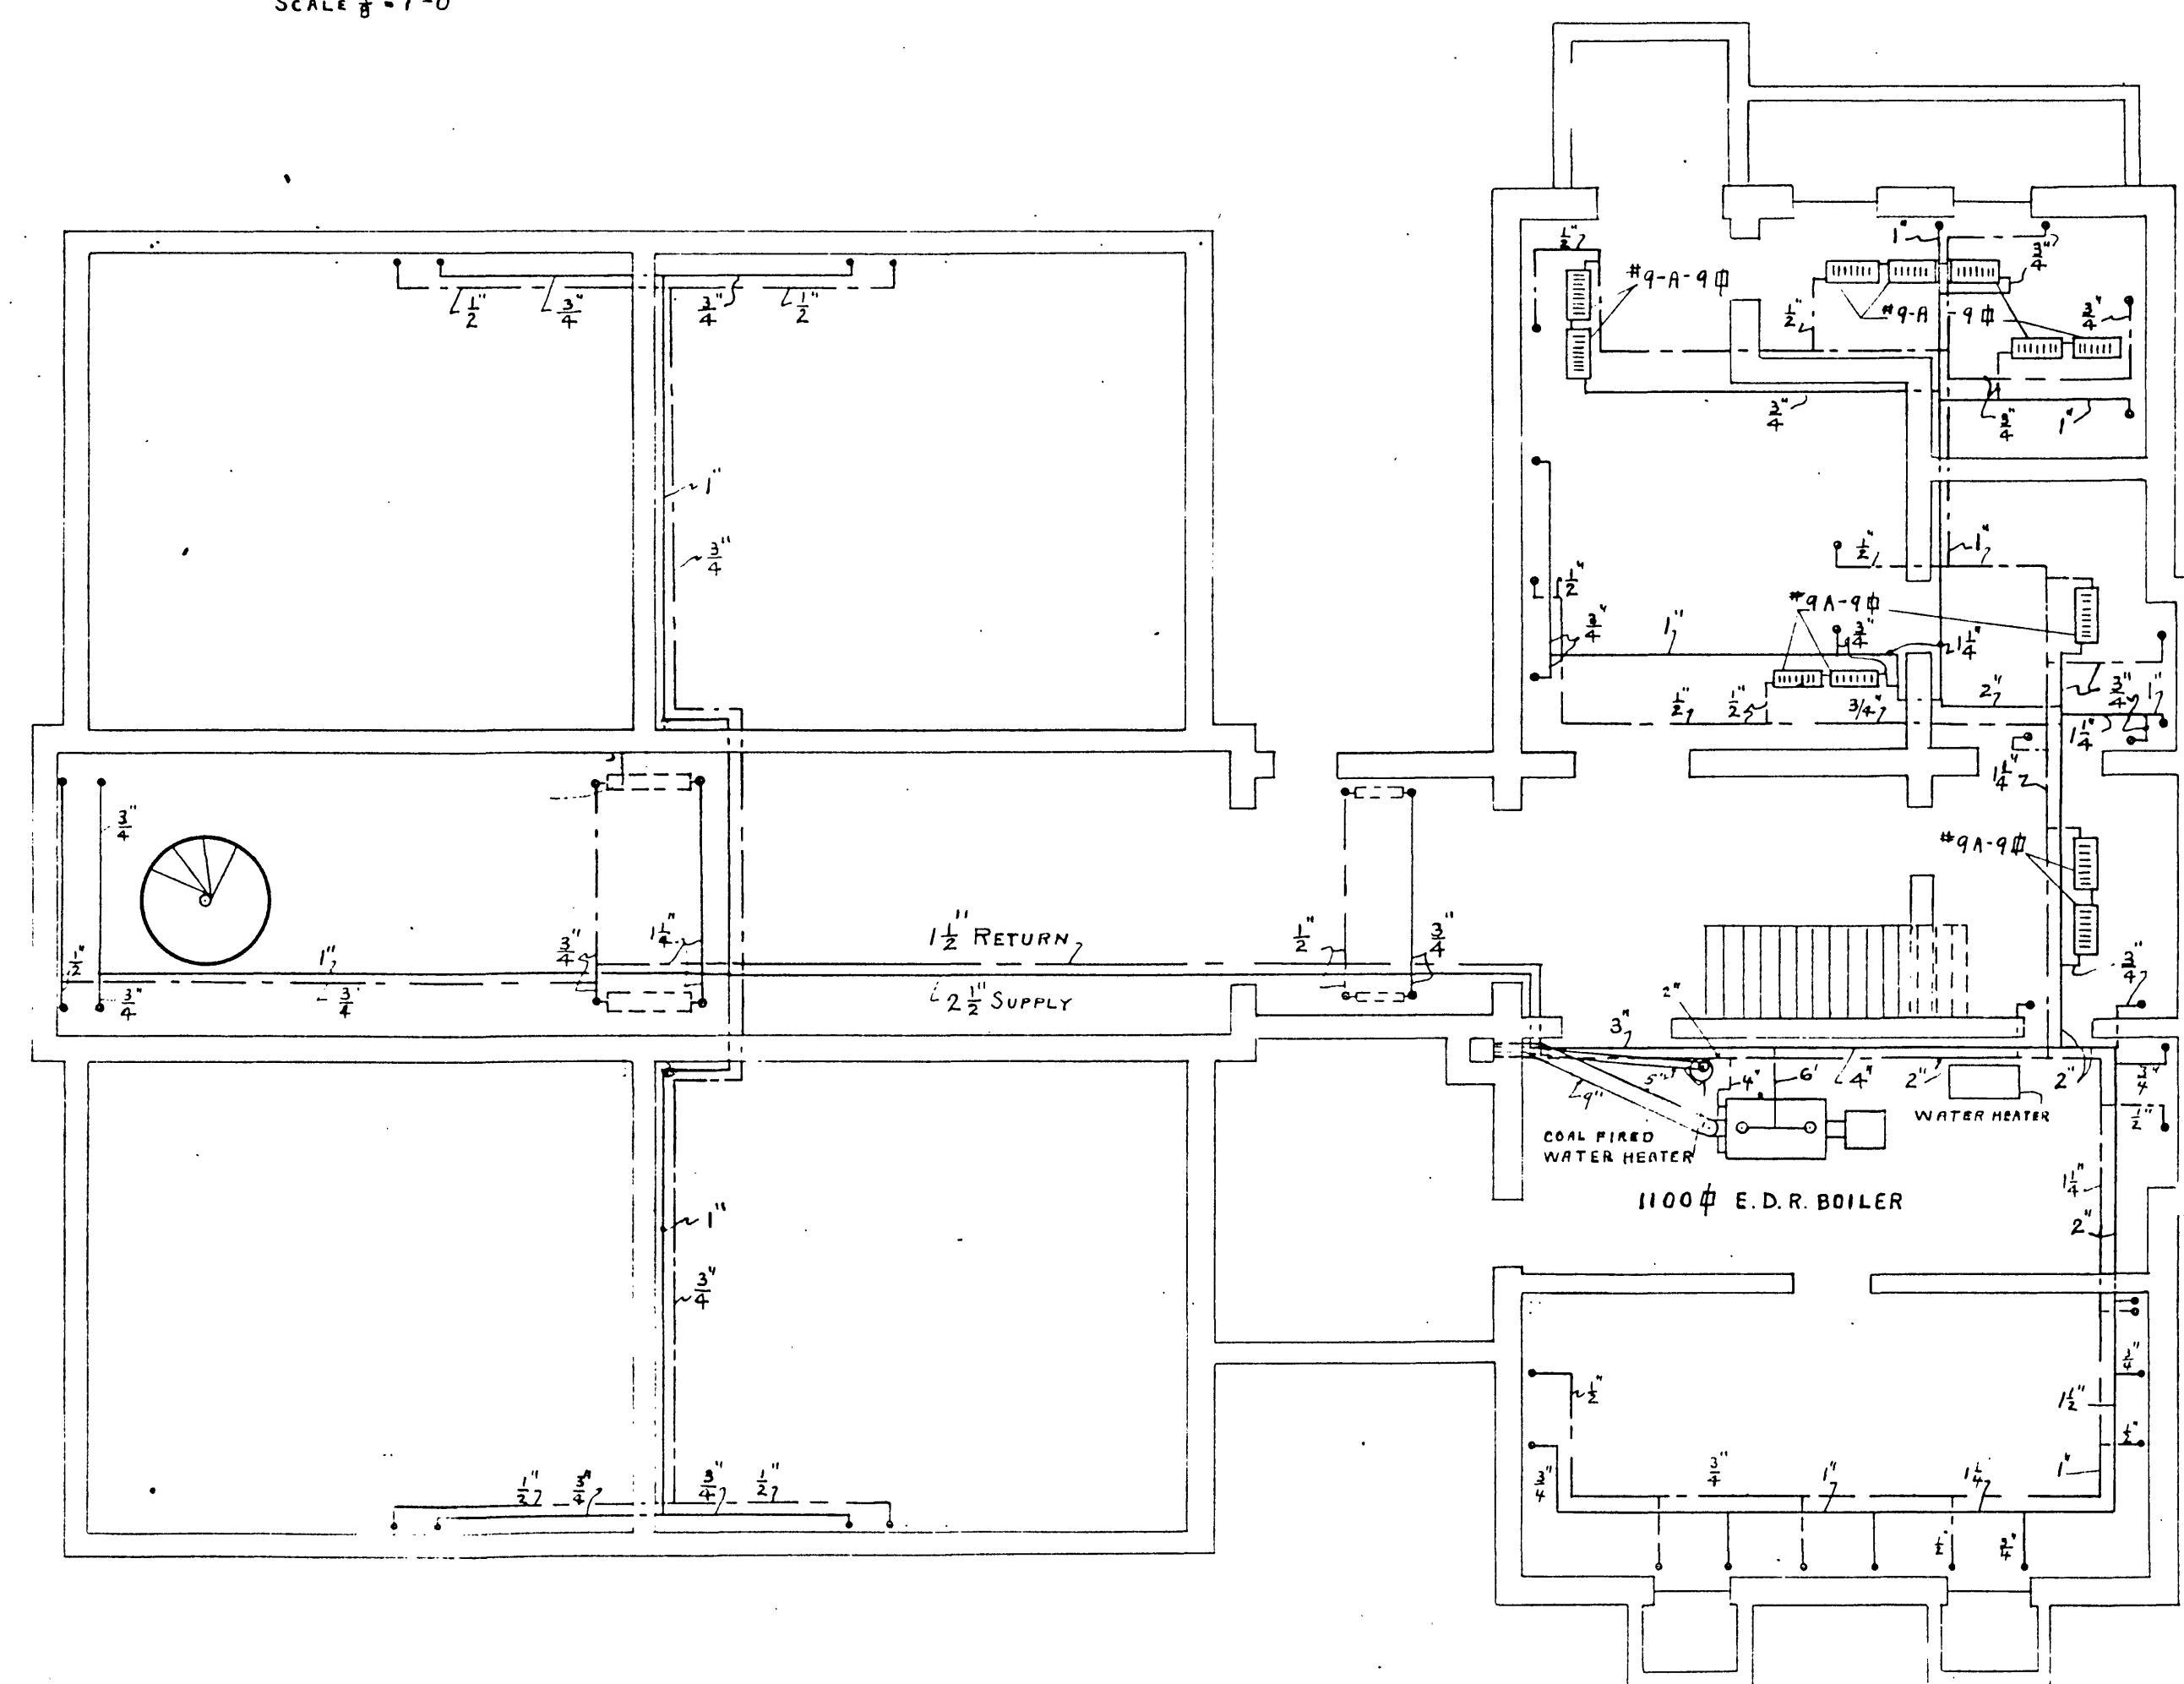

PLAN AT ELEV. 1146.5
SCALE $\frac{1}{8}'' = 1'-0''$