




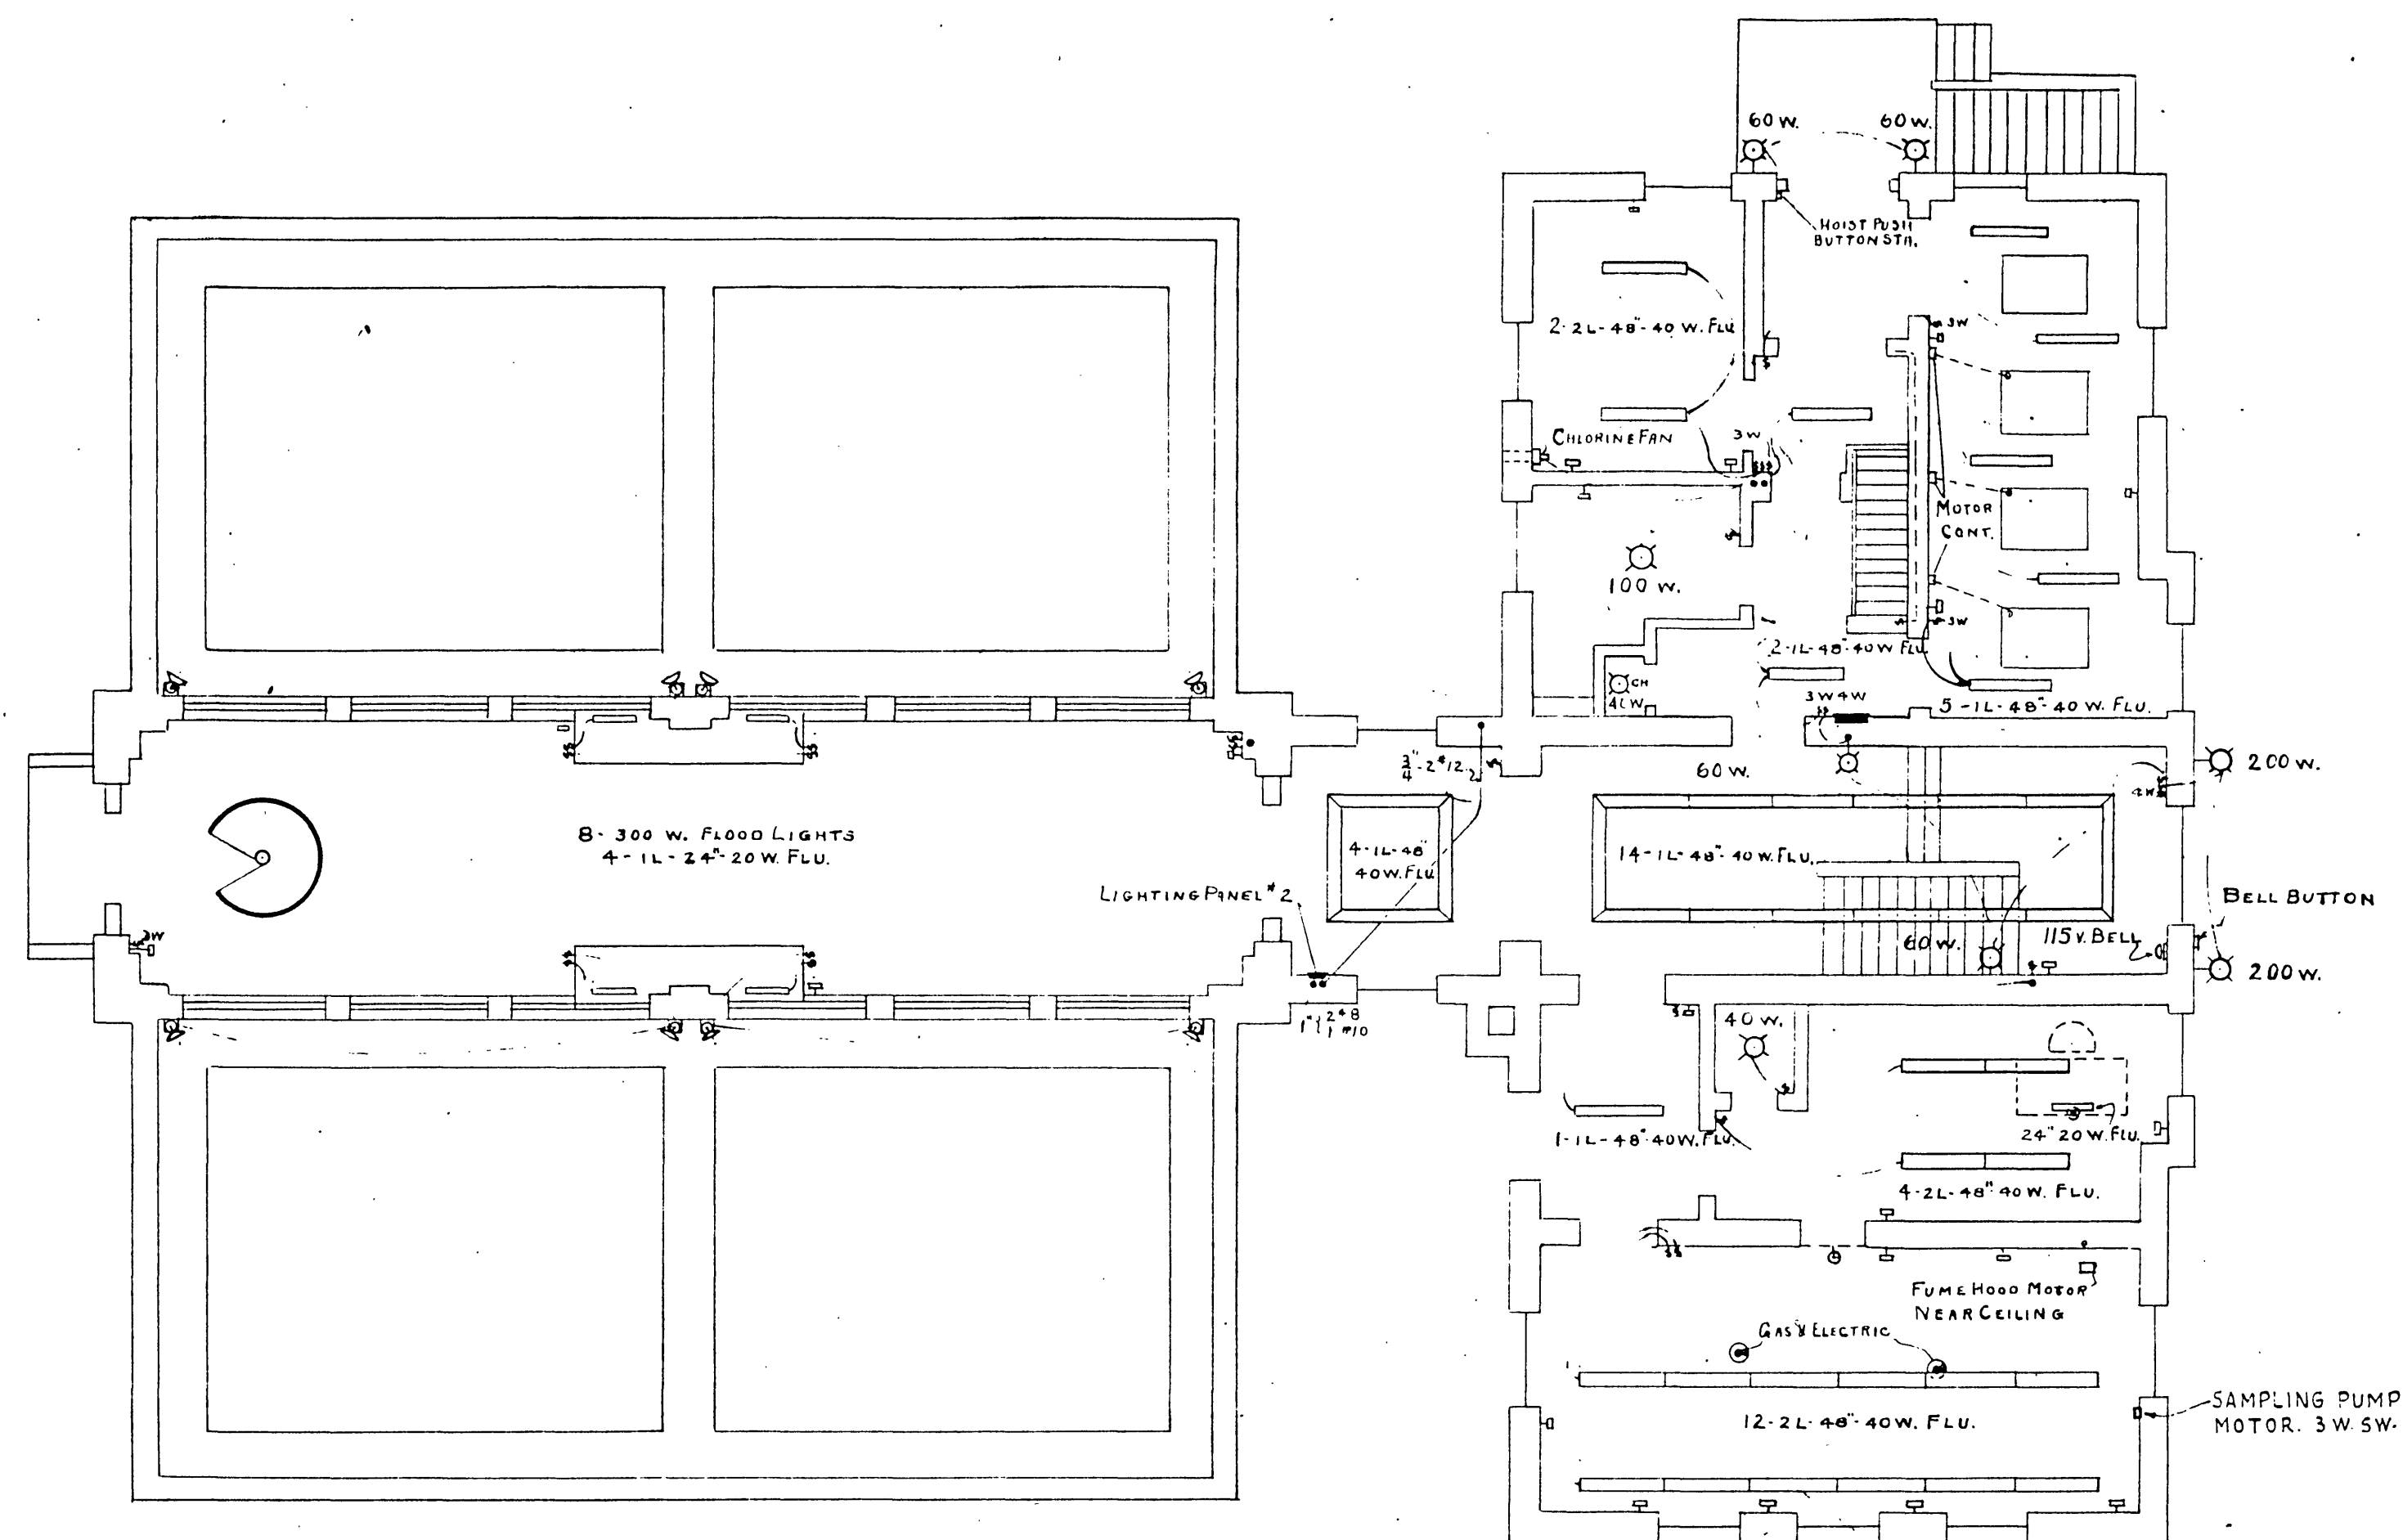


PLAN AT ELEV. 1157.5
SCALE - $\frac{1}{8}$ = 1'-0"

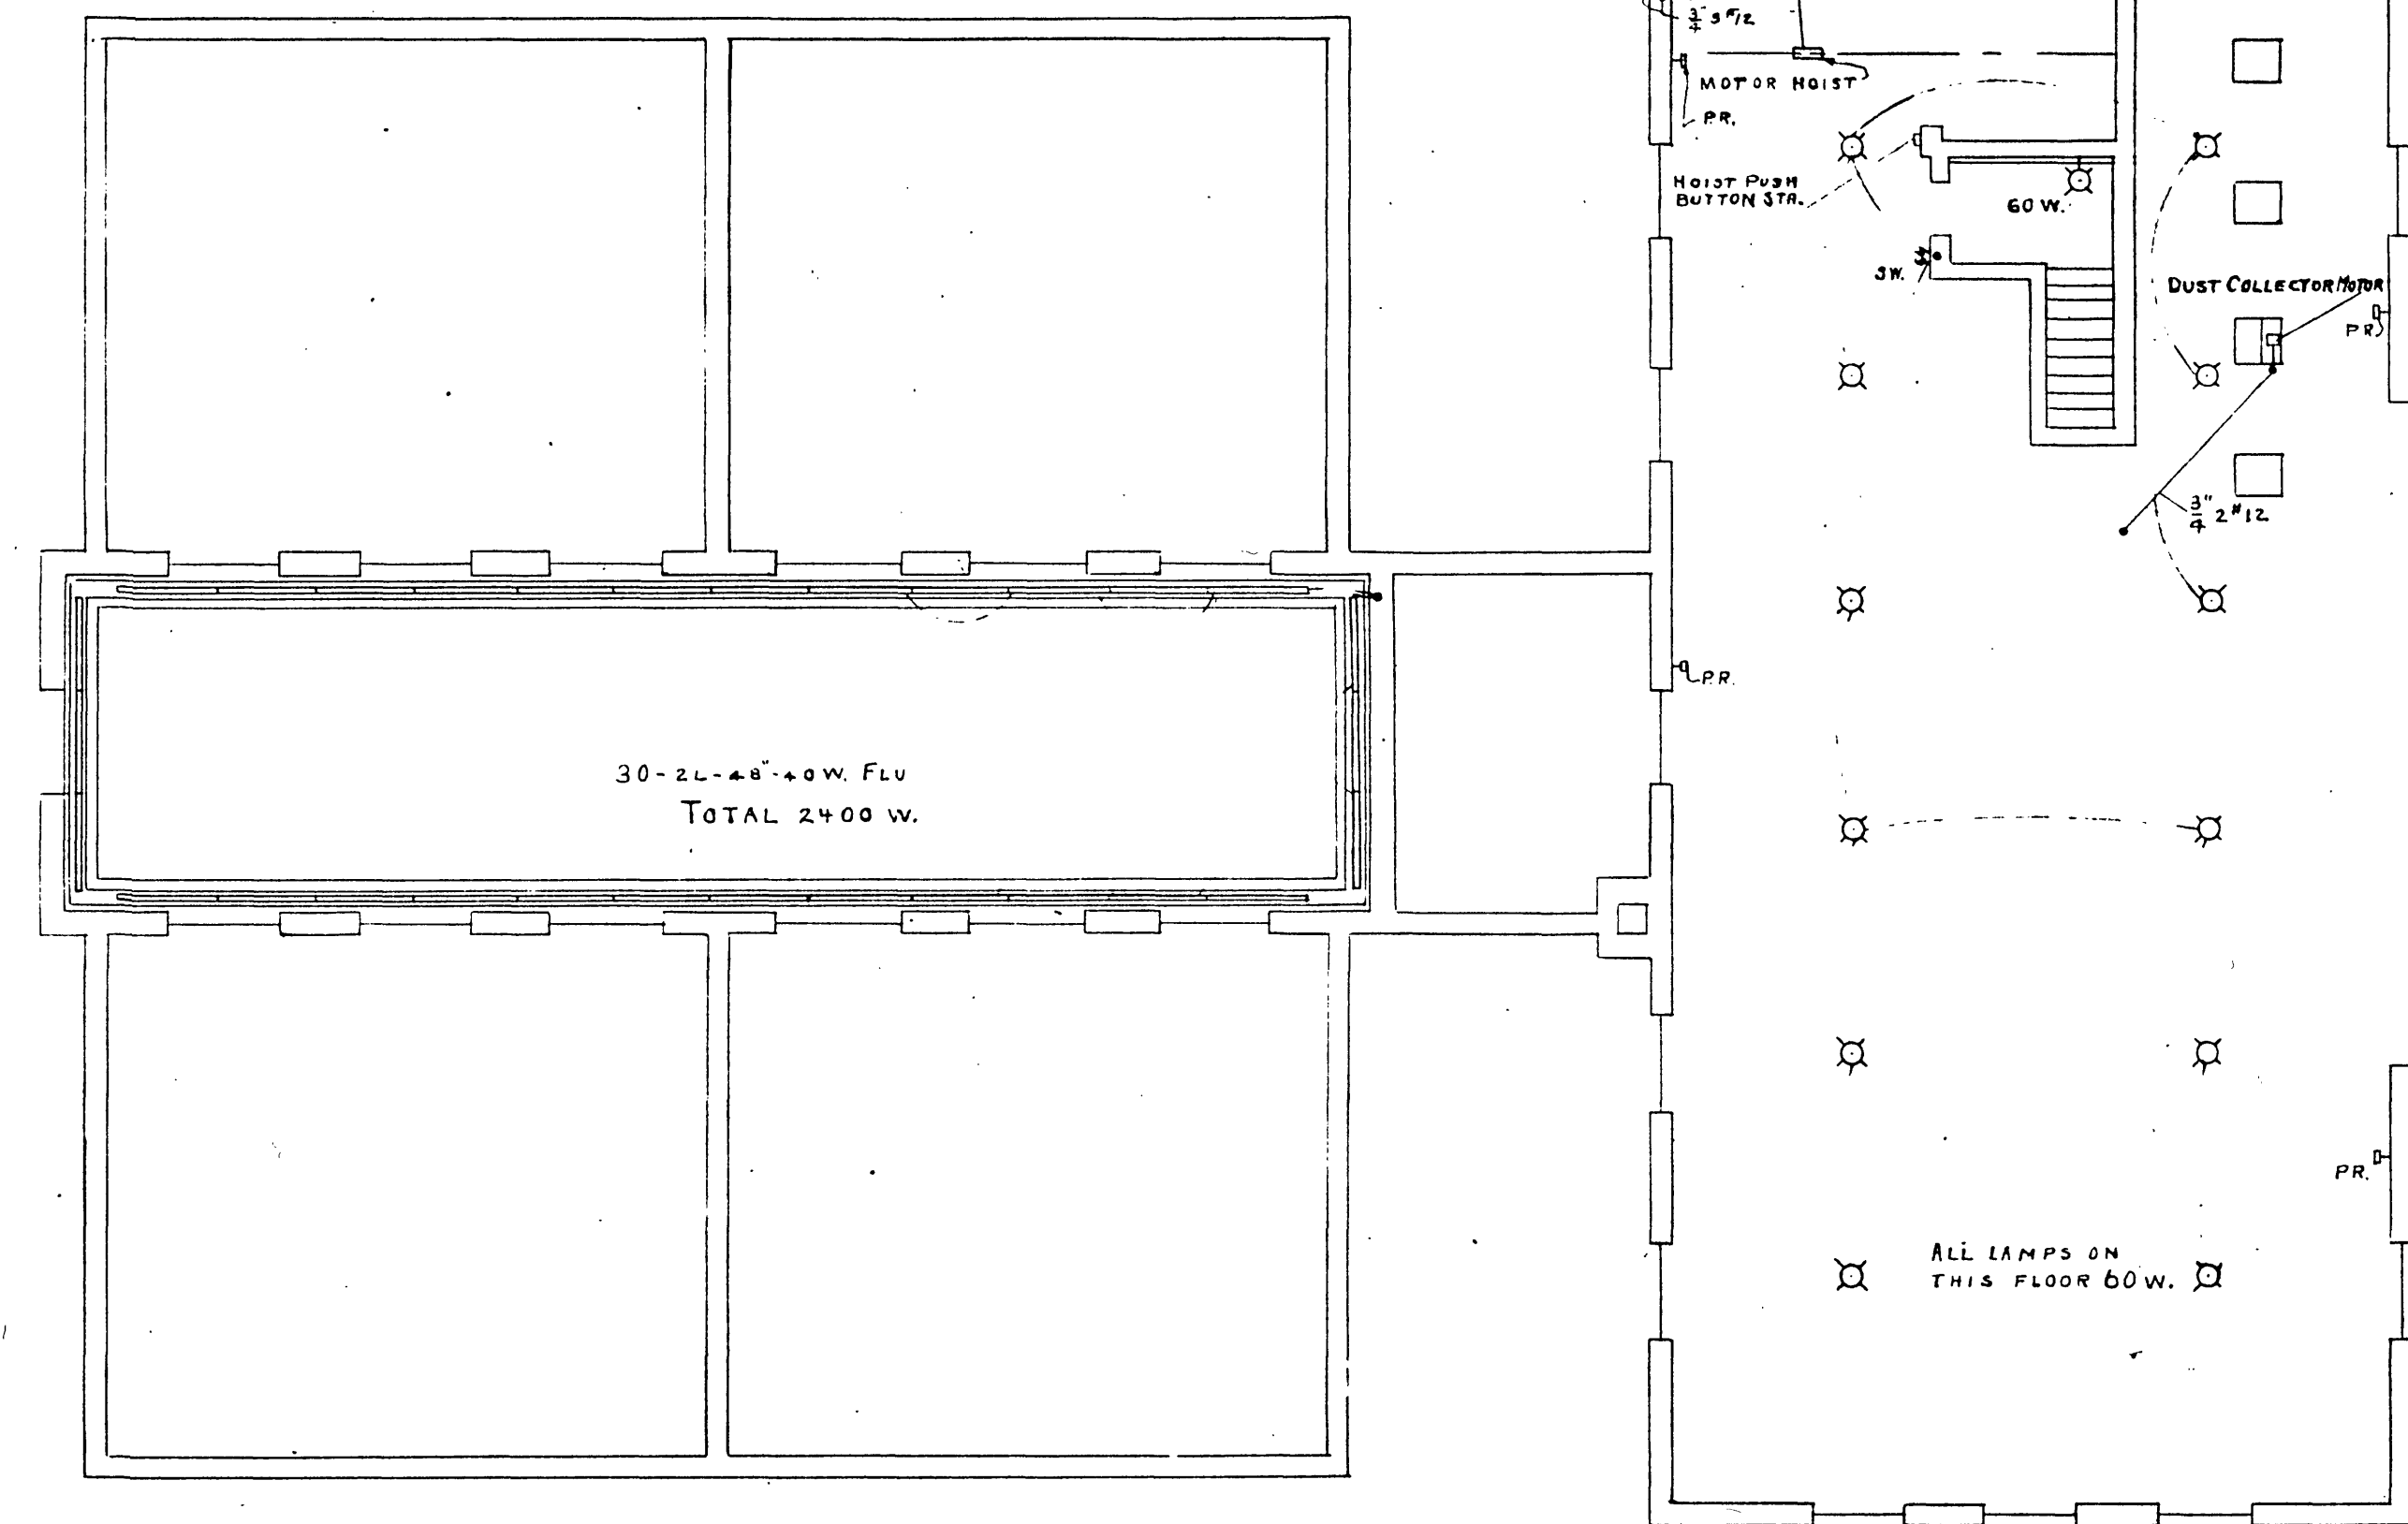


PLAN AT ELEV. 1169.5
SCALE - $\frac{1}{8}$ = 1'-0"

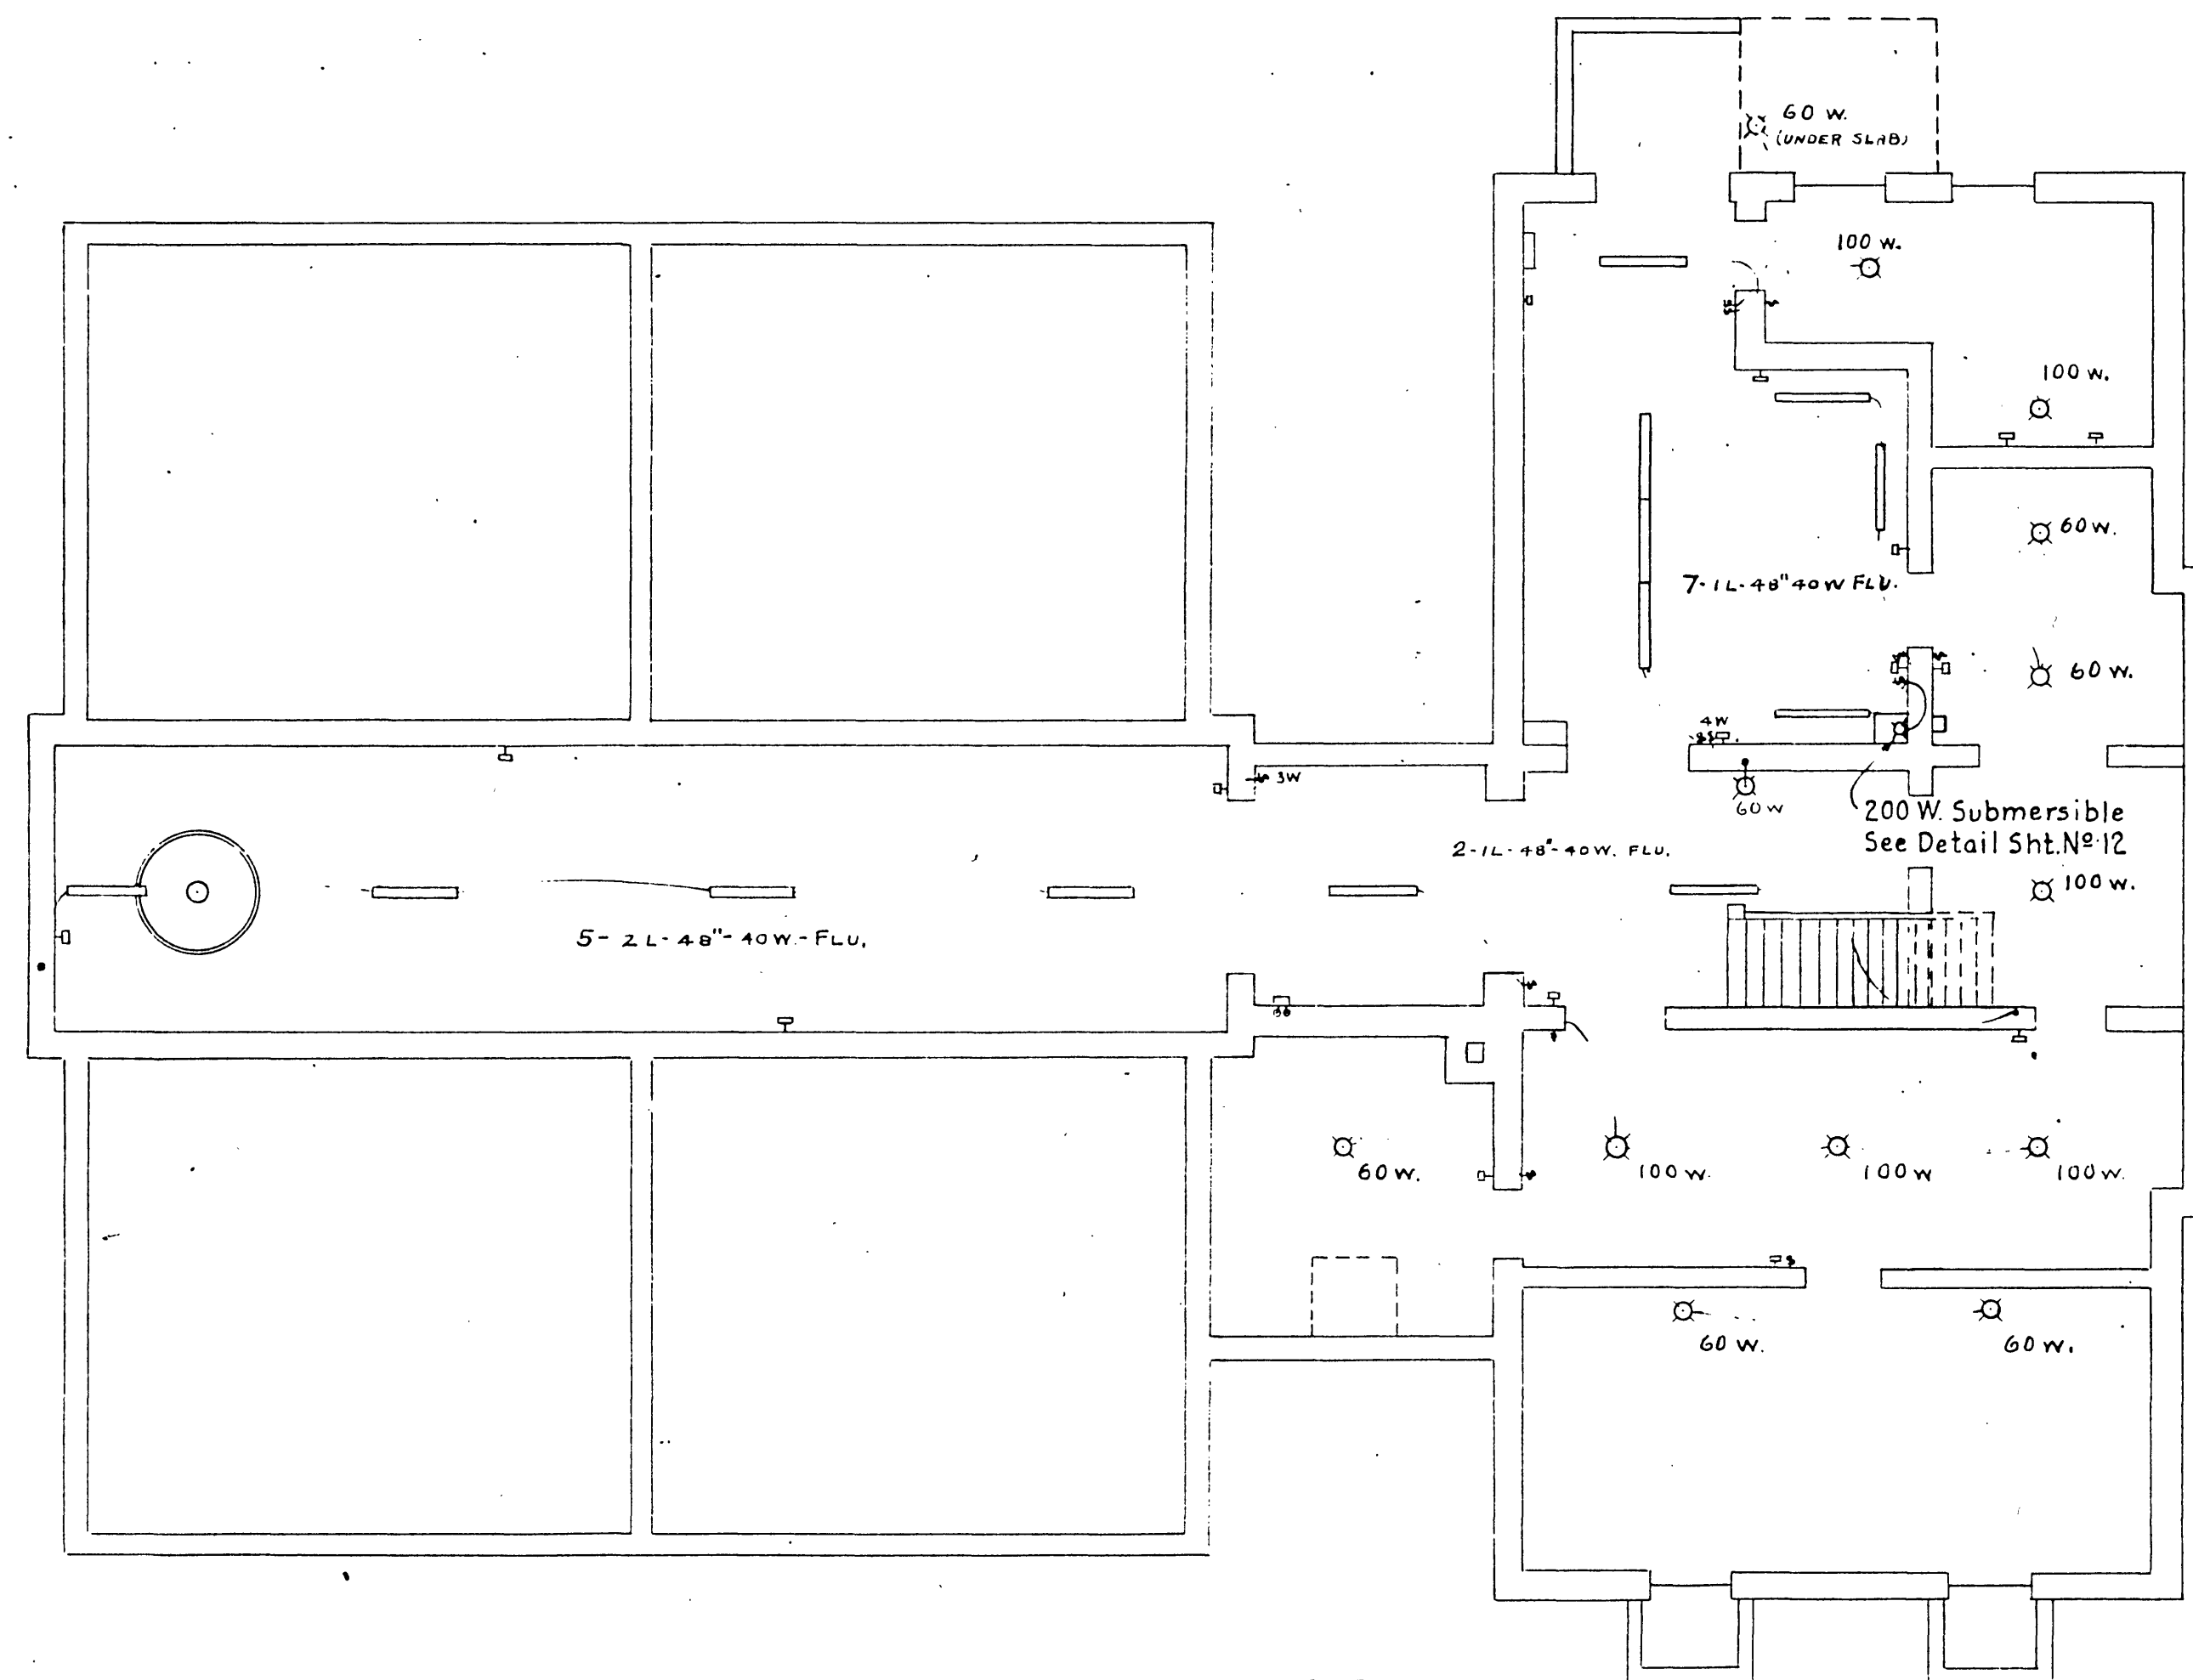


PLAN AT ELEV. 1146.5
SCALE - $\frac{1}{8}$ = 1'-0"

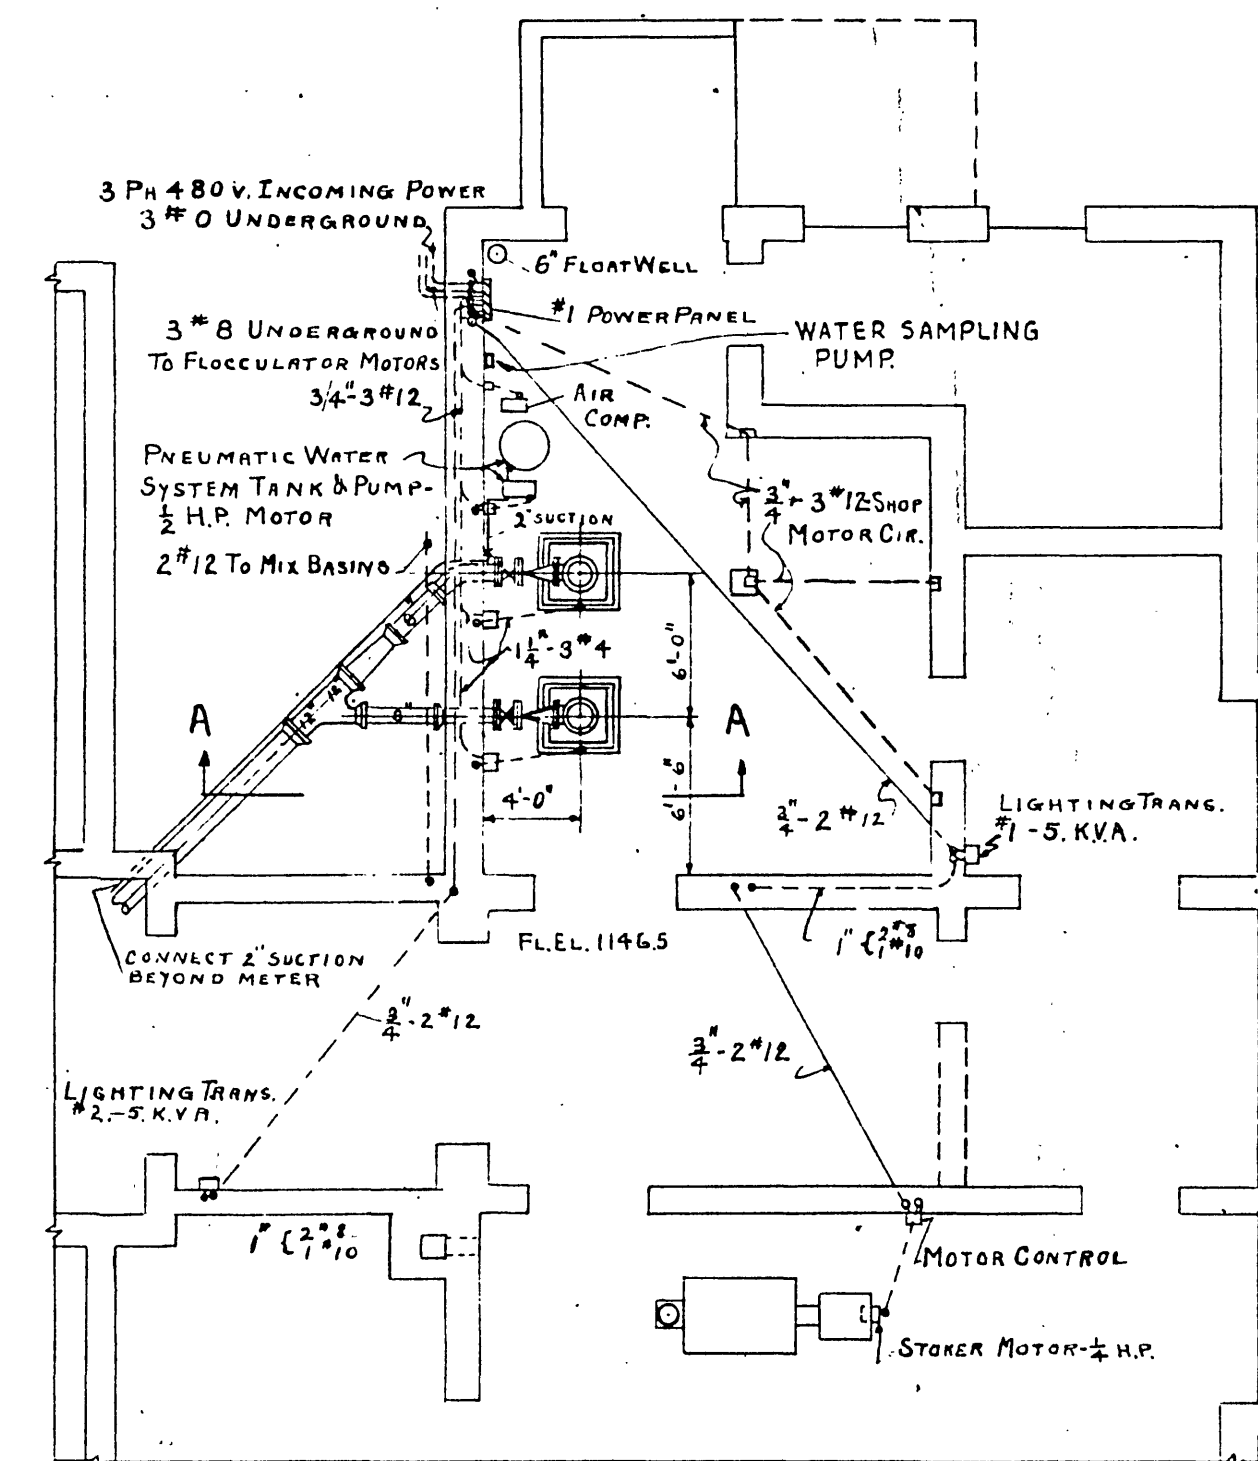


PLAN - PUMPS, PIPING & POWER WIRING
SCALE - $\frac{1}{8}$ = 1'-0"

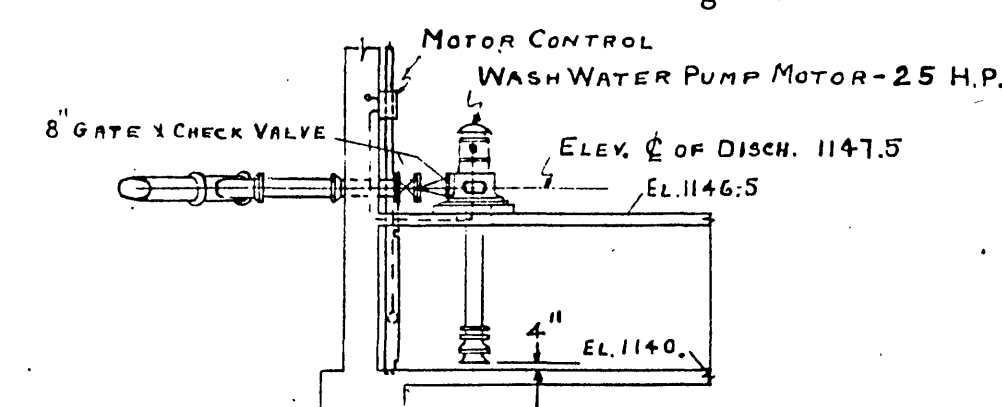

ELEV. A-A

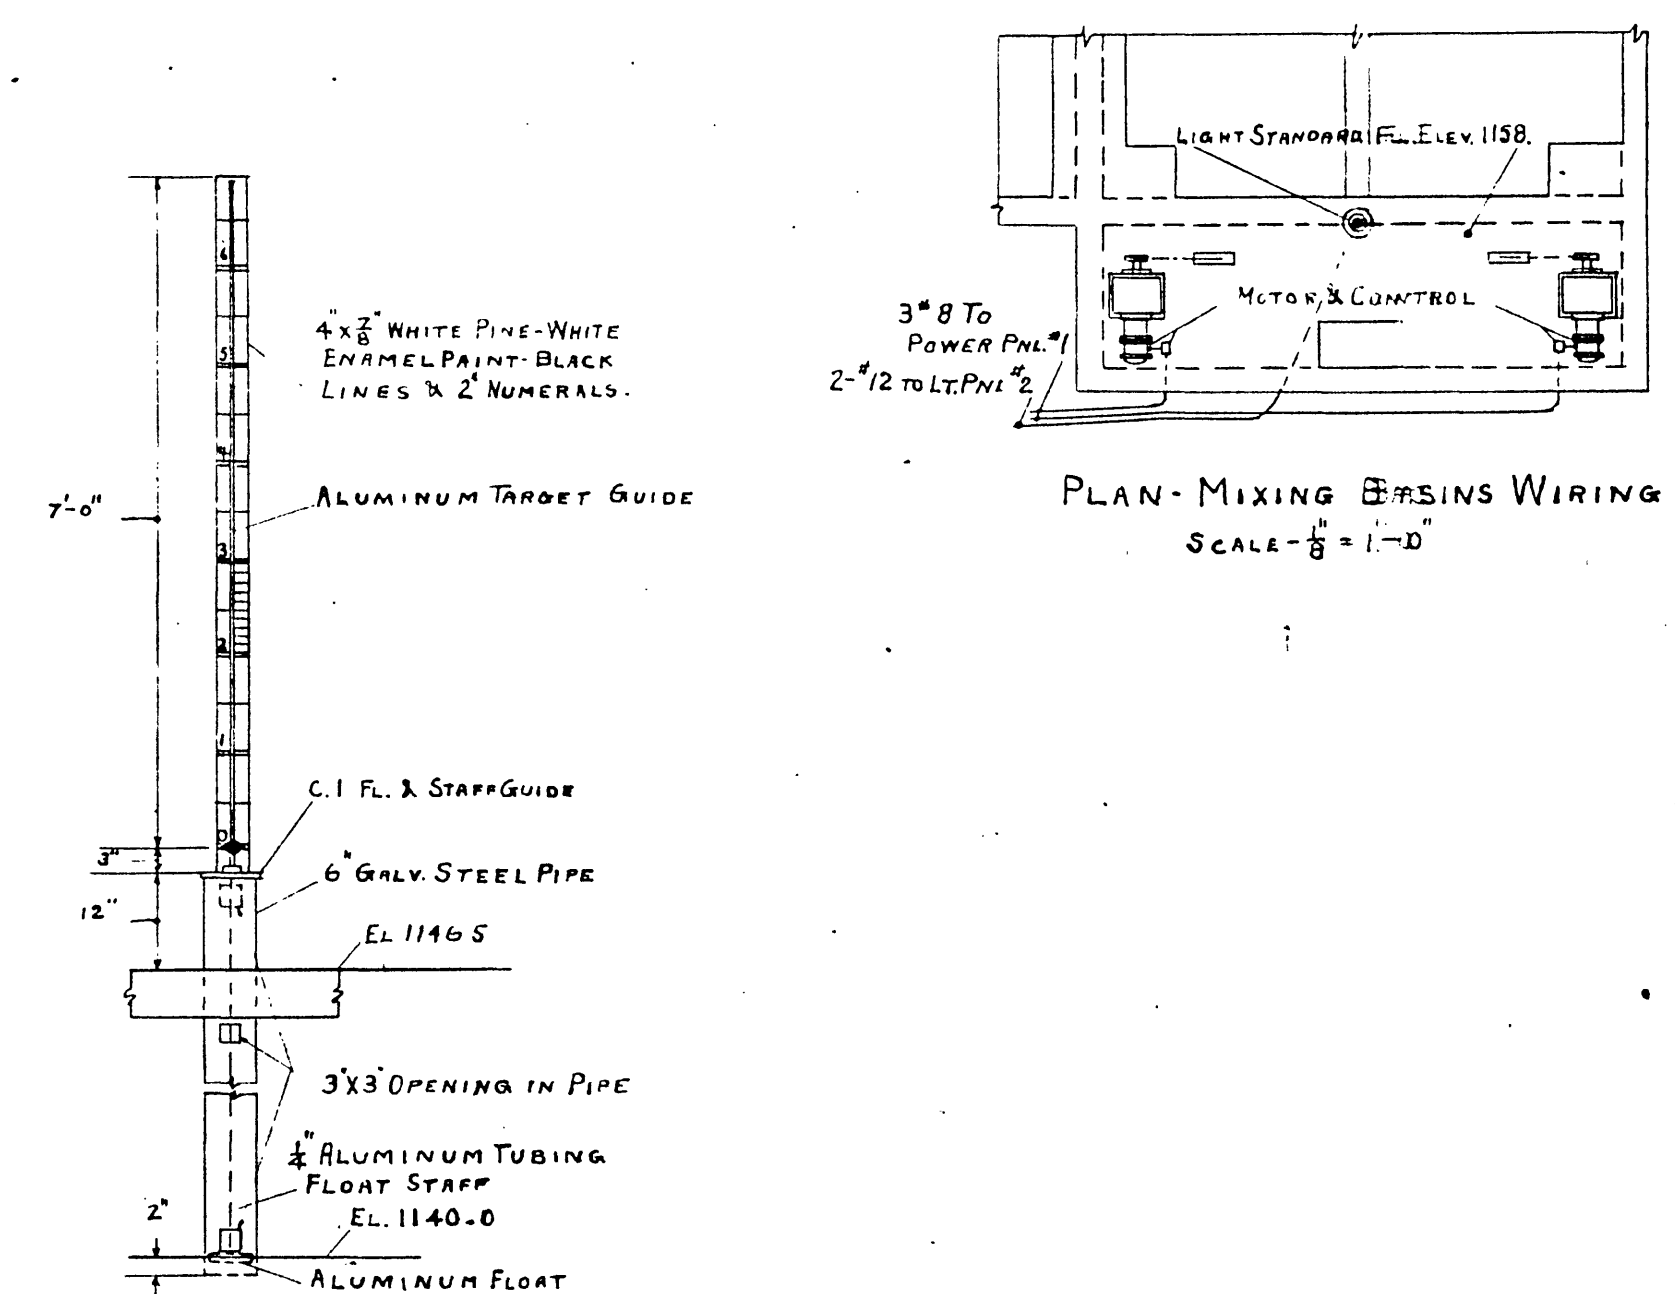

DETAIL WATER LEVEL INDICATOR
SCALE - $\frac{1}{2}$ = 1'-0"

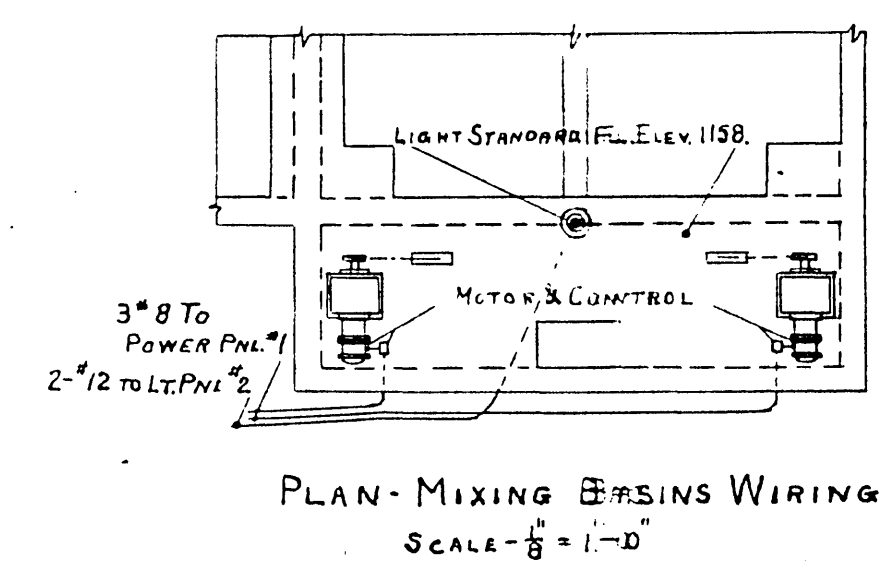

PLAN - MIXING BASINS WIRING
SCALE - $\frac{1}{8}$ = 1'-0"

- SYMBOLS
- ⊗ CEILING OUTLET FILAMENT LAMP
 - ⊗ WALL " " " "
 - ⊗ CEILING " " " "
 - ⊗ FLOOR " " " "
 - ⊗ CLOCK
 - ⊗ SWITCH
 - ⊗ 3WAY OR 4WAY
 - ⊗ PLUG RECEPTACLE

CARVIN'S COVE WATER SUPPLY
FILTER PLANT
LIGHTING, WIRING & PUMPS
ROANOKE WATER DEPT.
ROANOKE, VIRGINIA

ALVORD, BURDICK & HOWSON
ENGINEERS CHICAGO

1944