



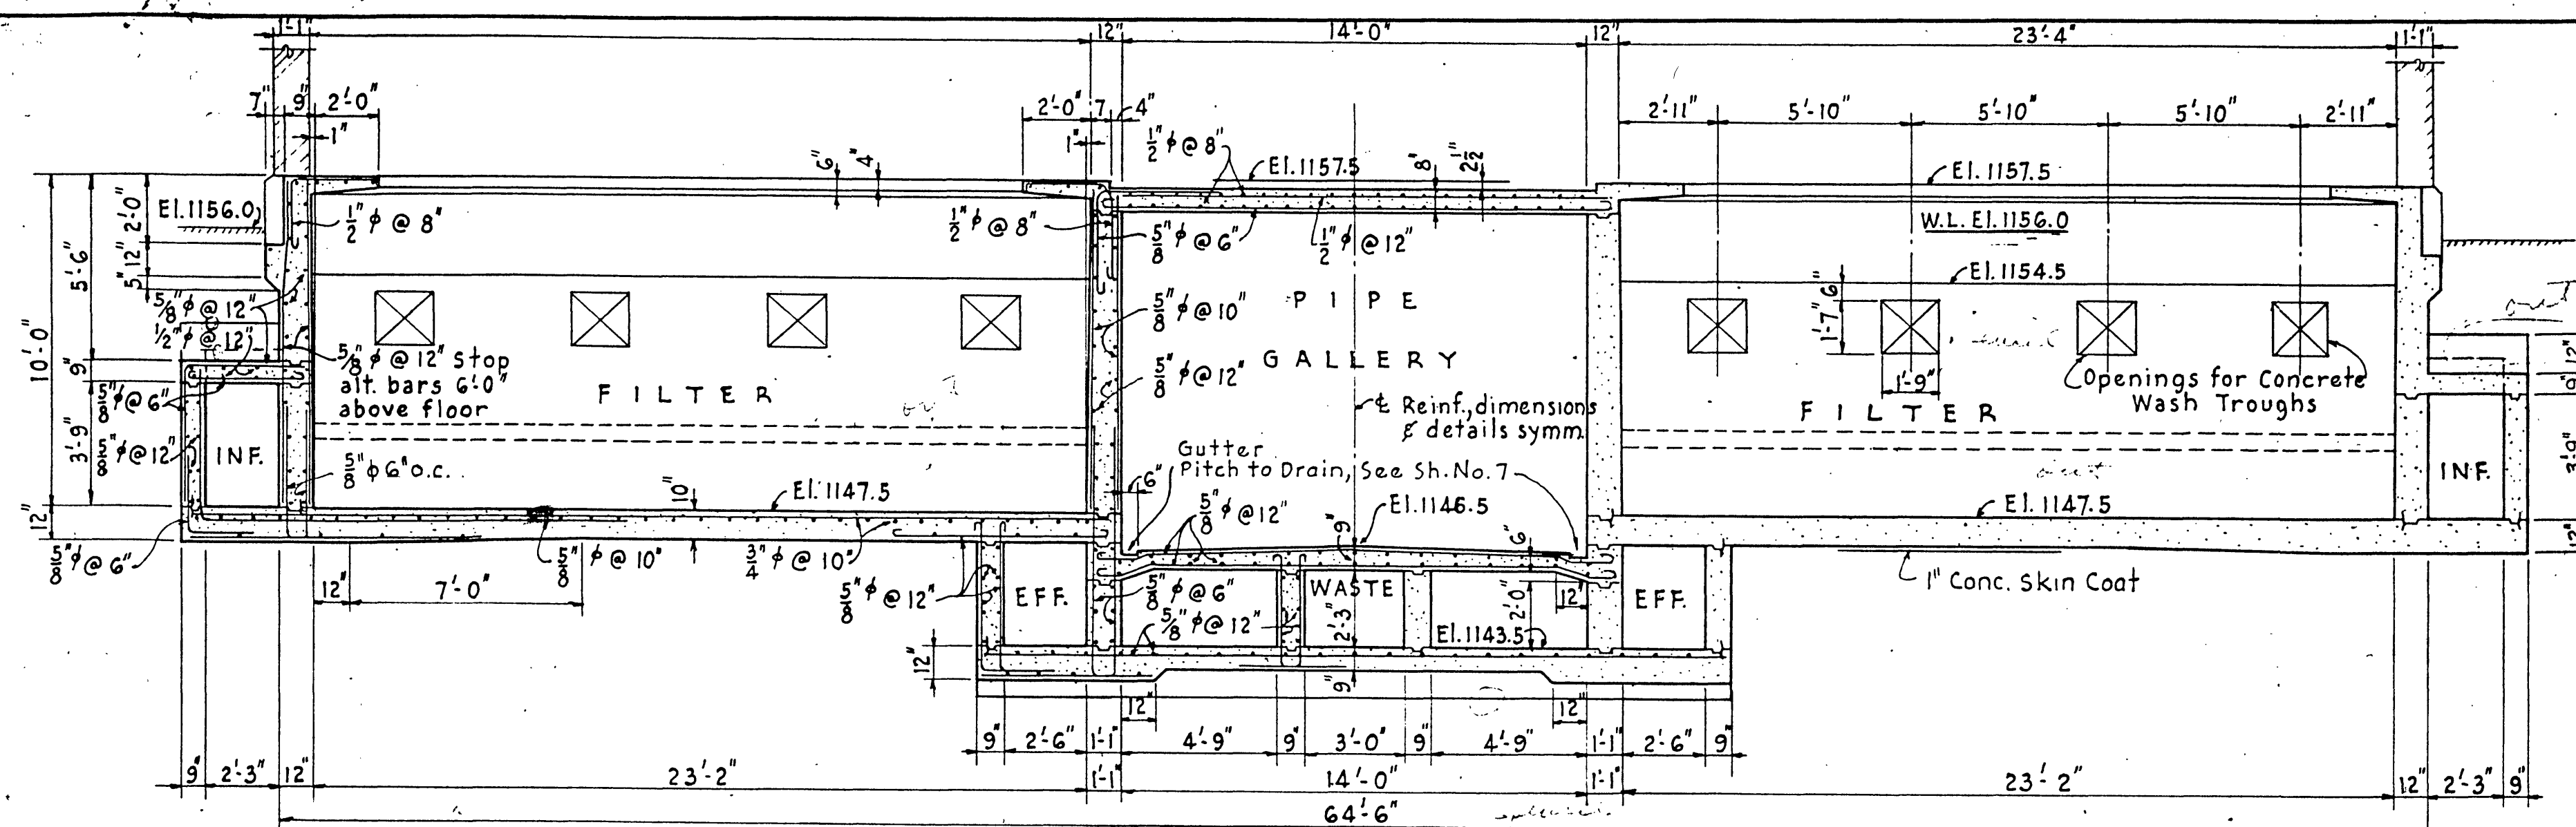


SECTION E-E

Scale: 1/4" = 1'-0"

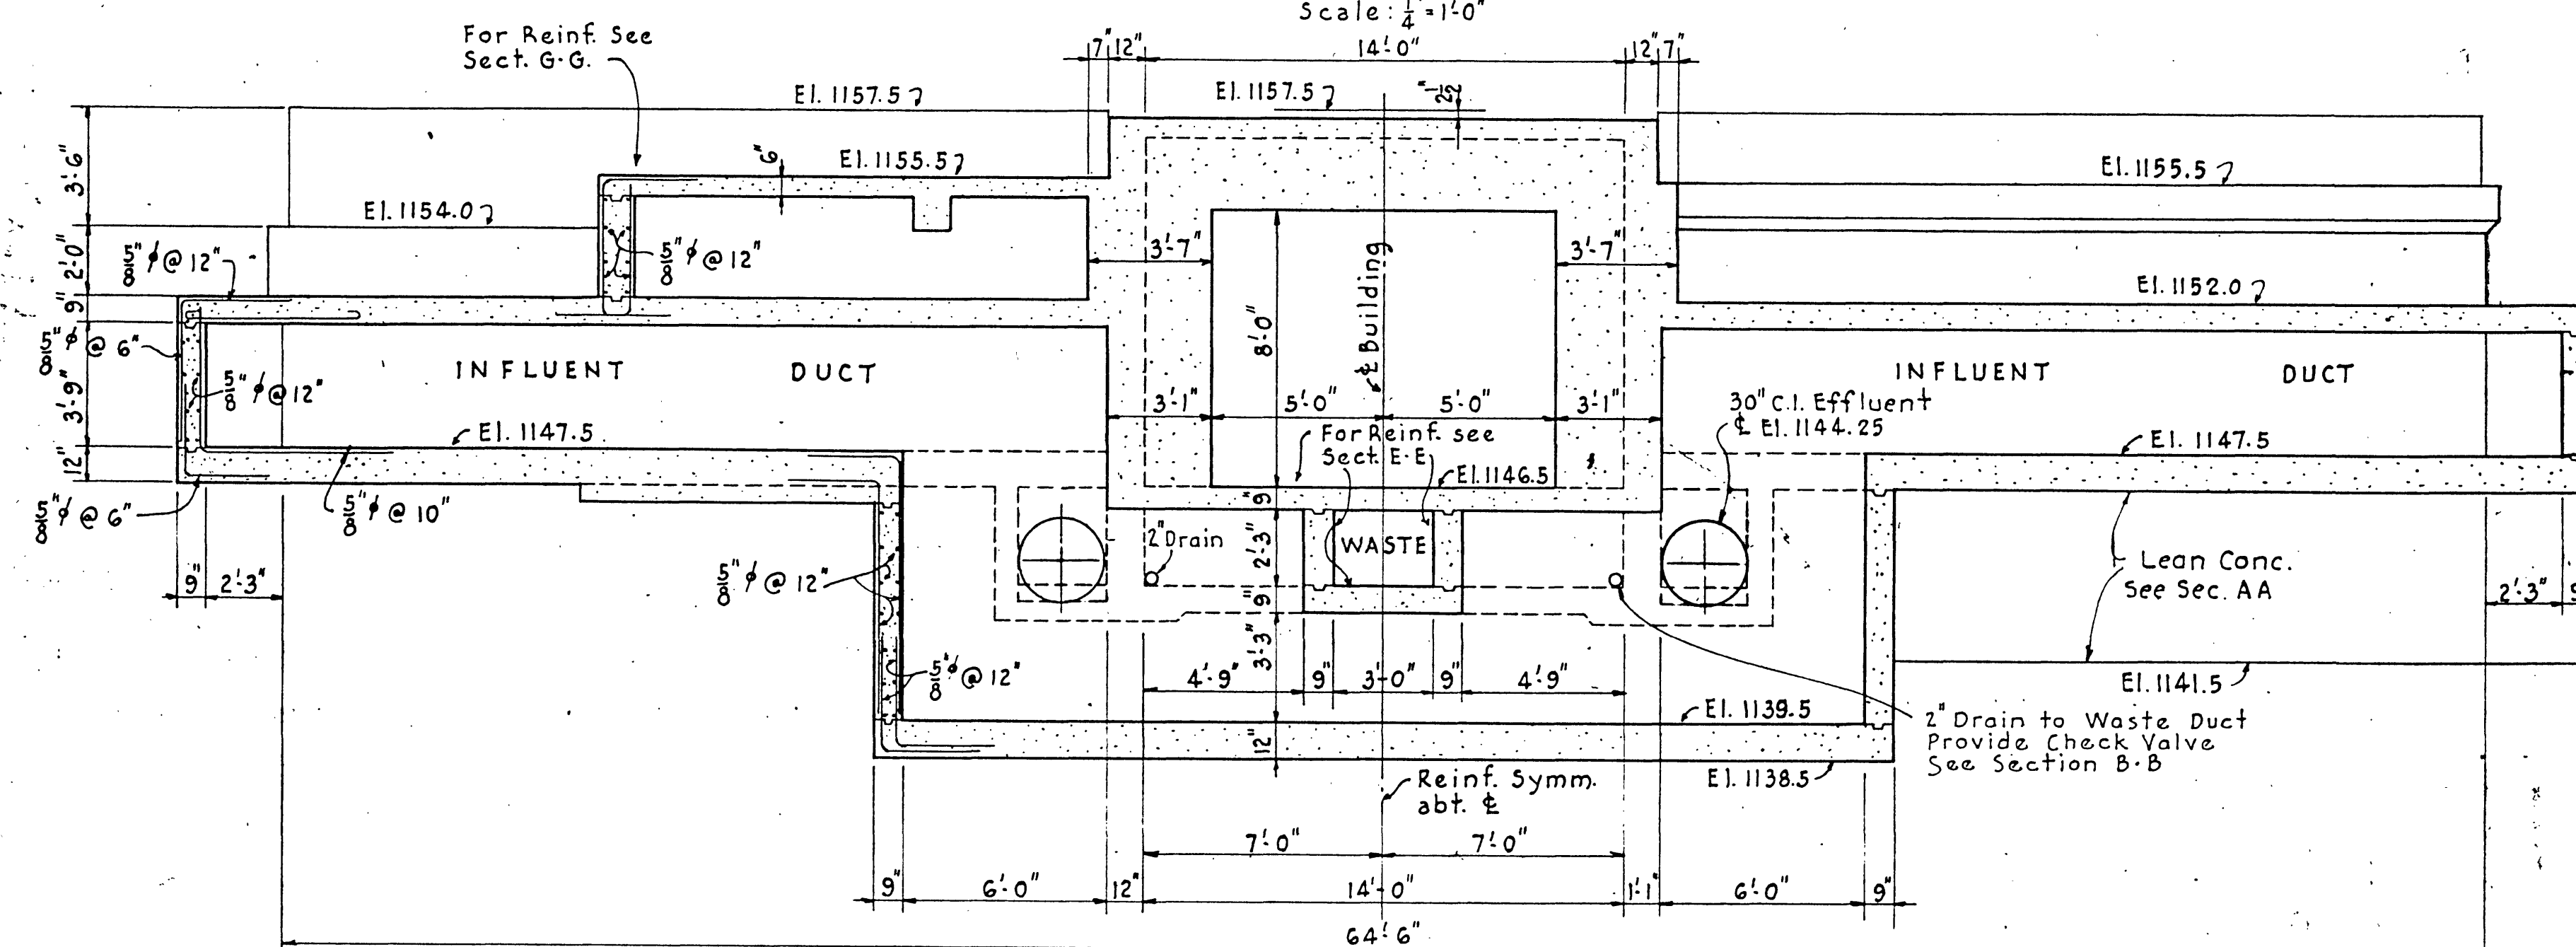


SECTION F-F

Scale: 1/4" = 1'-0"

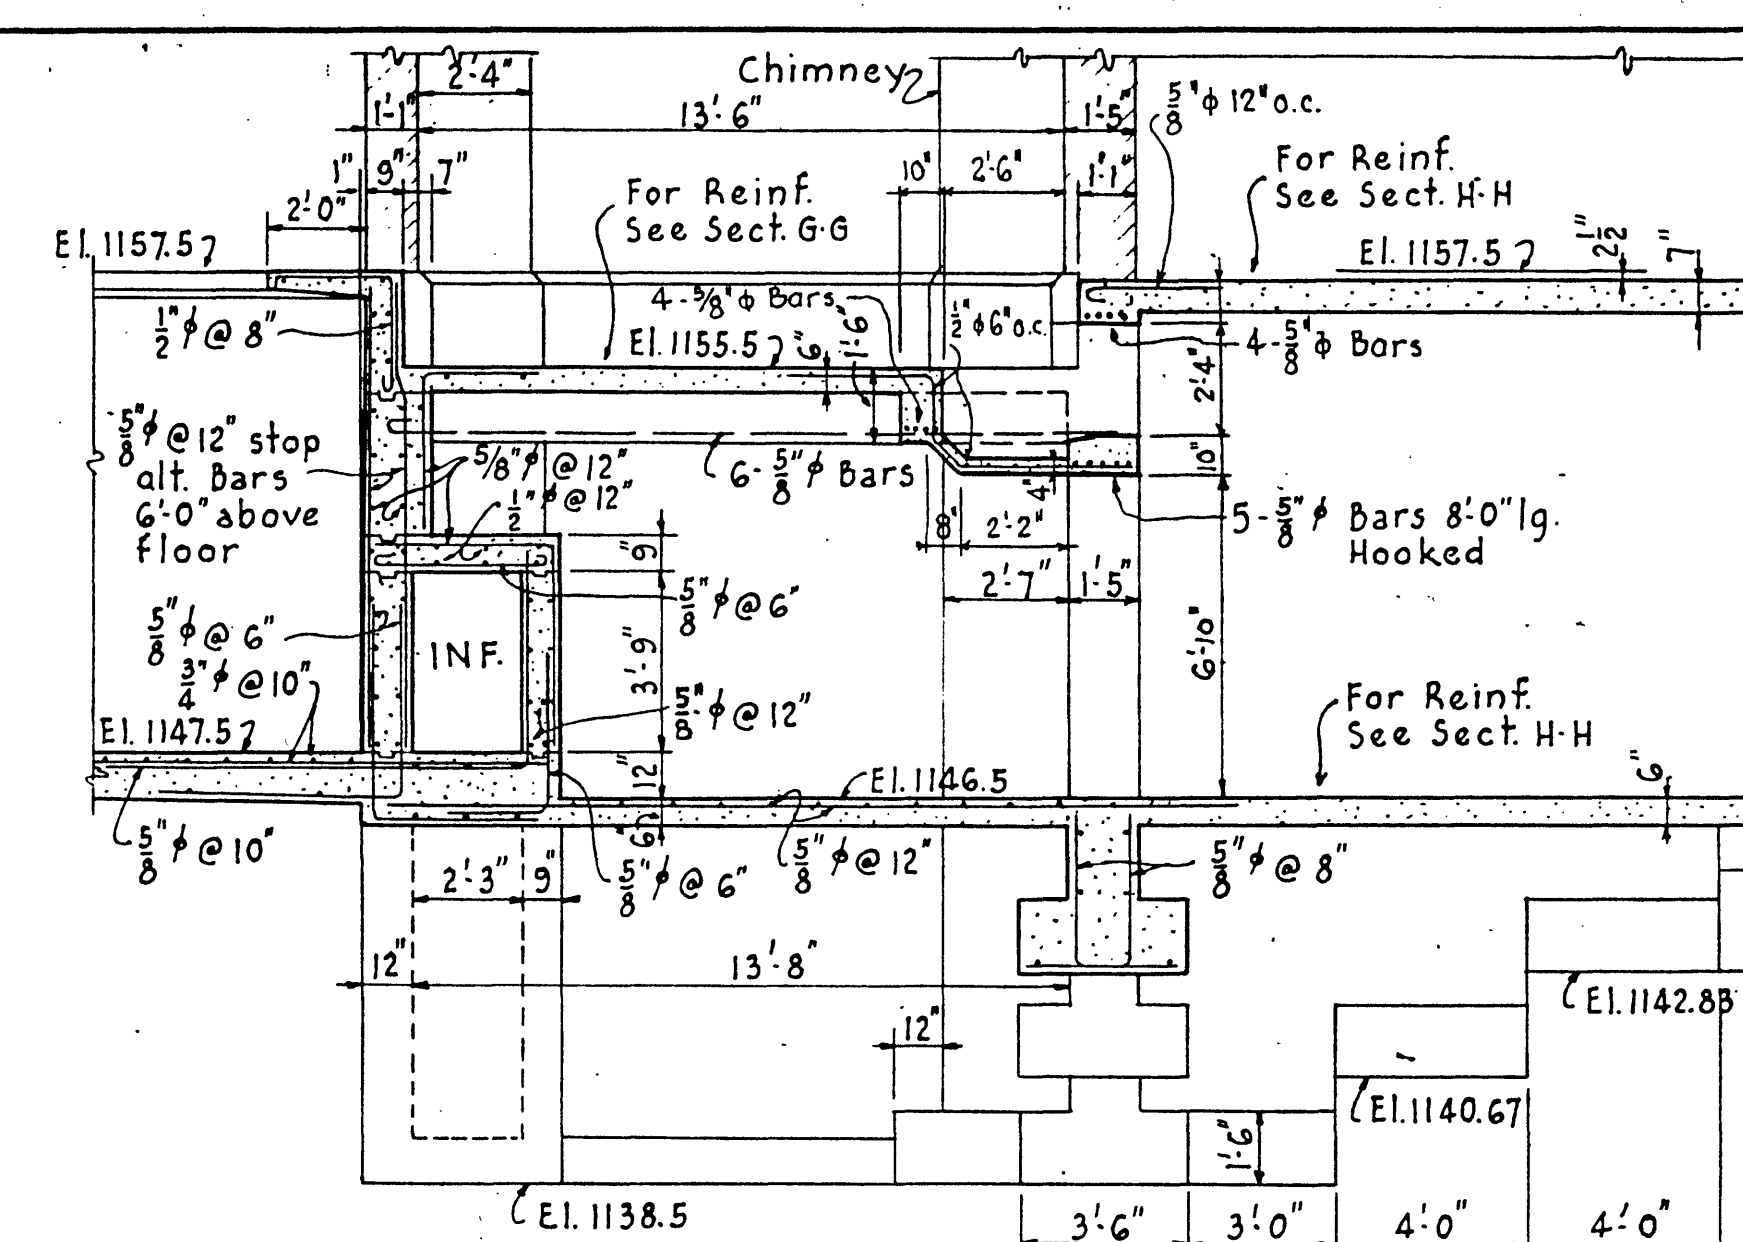


SECTION D-D

Scale: 1/4" = 1'-0"

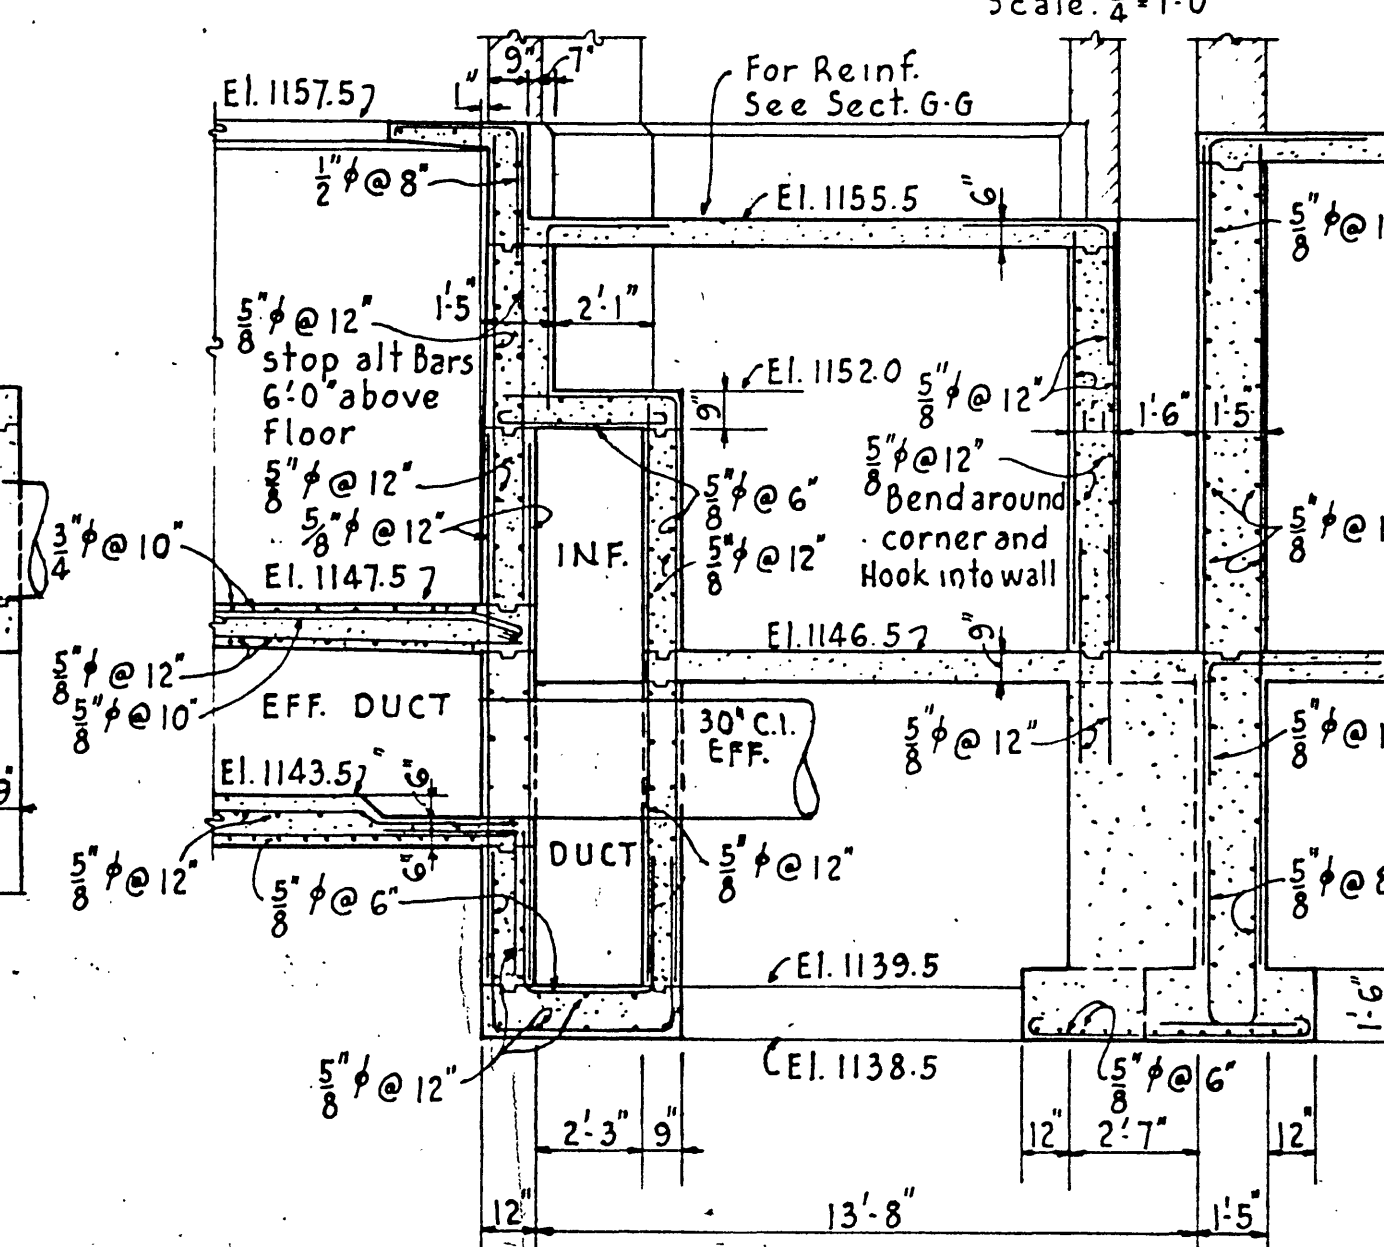


SECTION J-J

Scale: 1/4" = 1'-0"

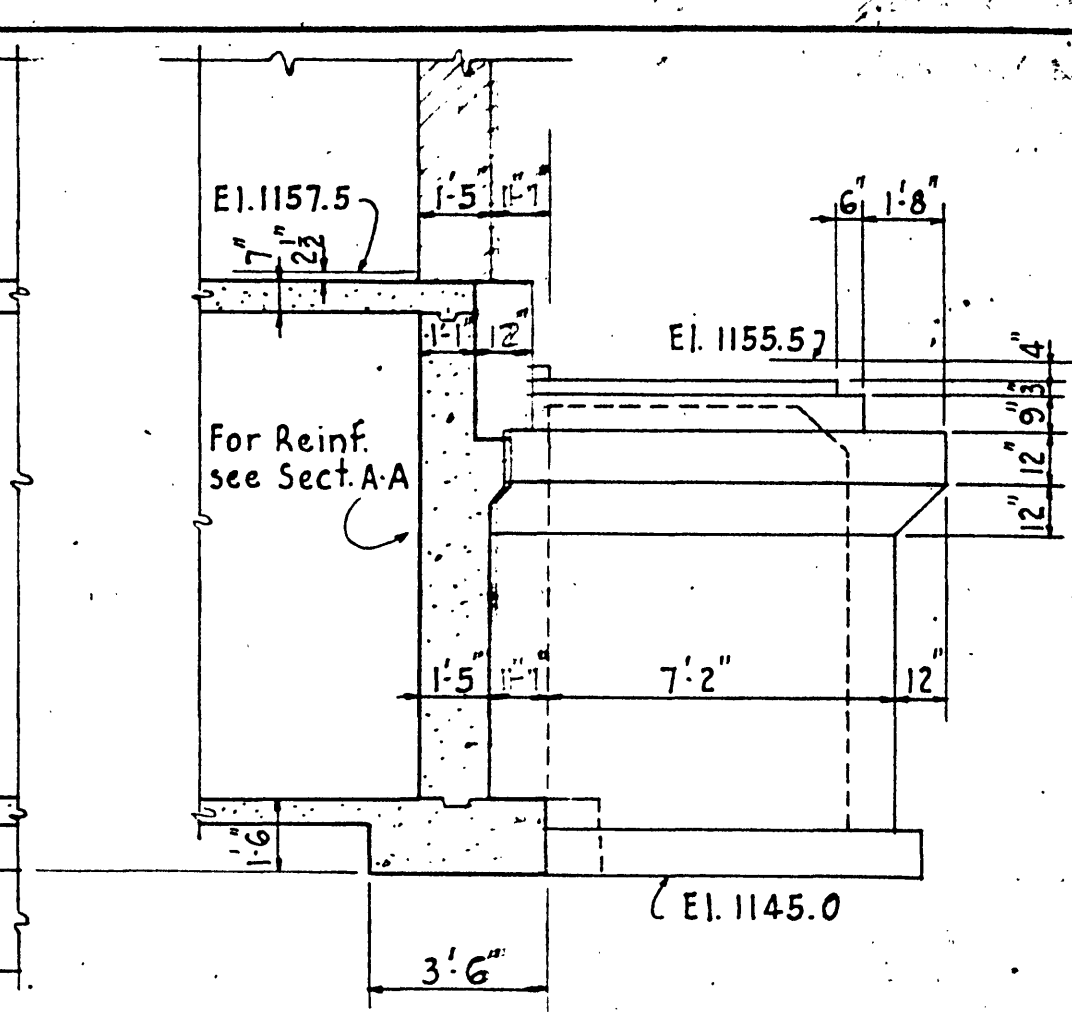


SECTION C-C

Scale: 1/4" = 1'-0"

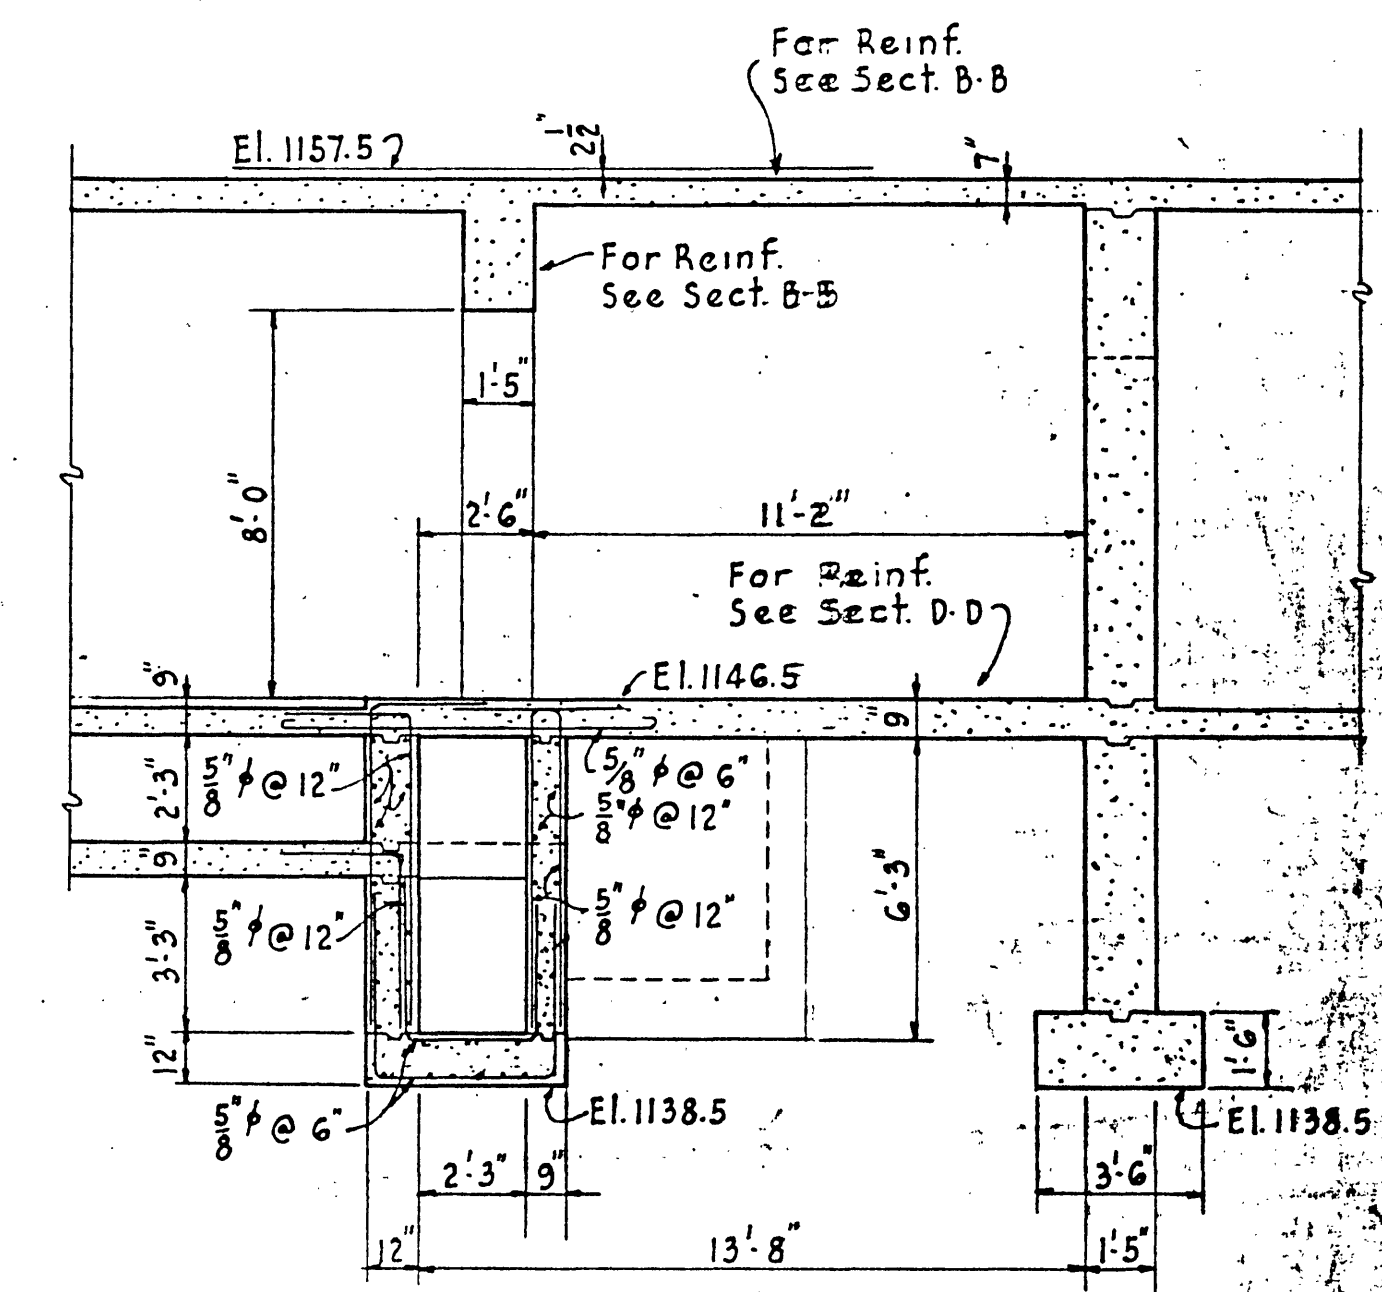


SECTION I-I

Scale: 1/4" = 1'-0"

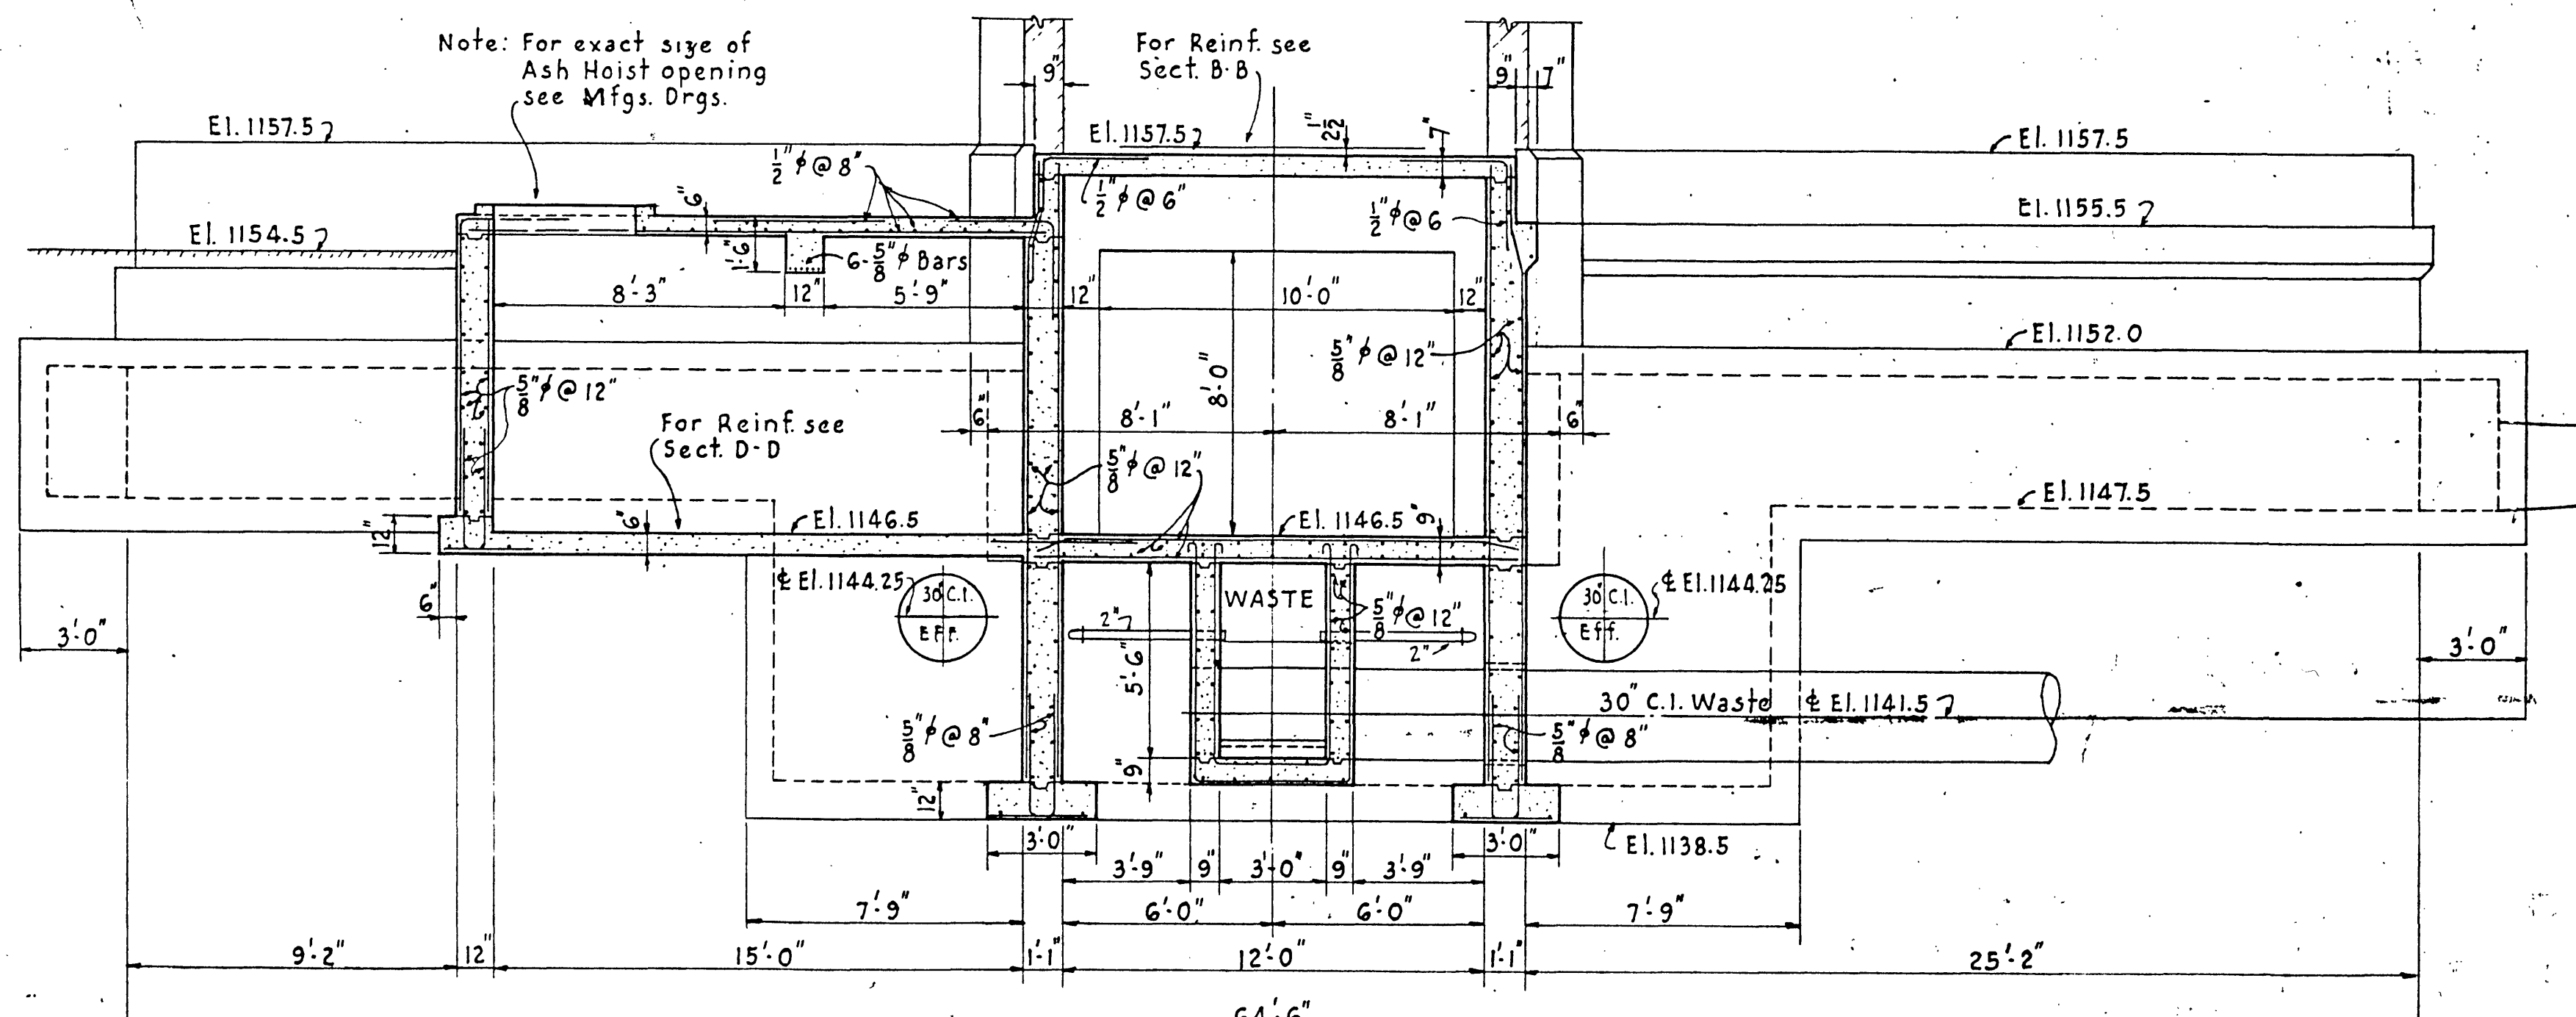


SECTION G-G


Scale: 1/4" = 1'-0"

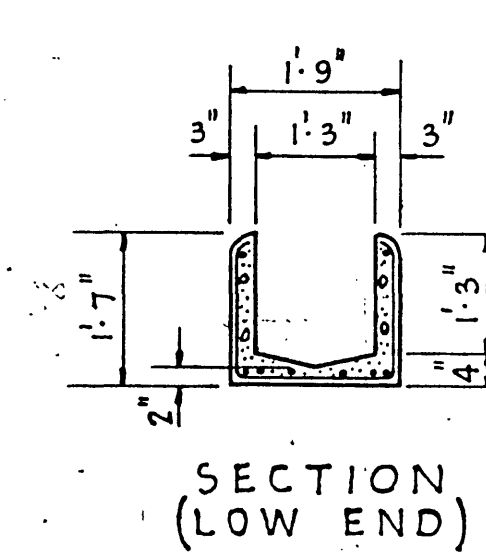

SECTION (LOW END)

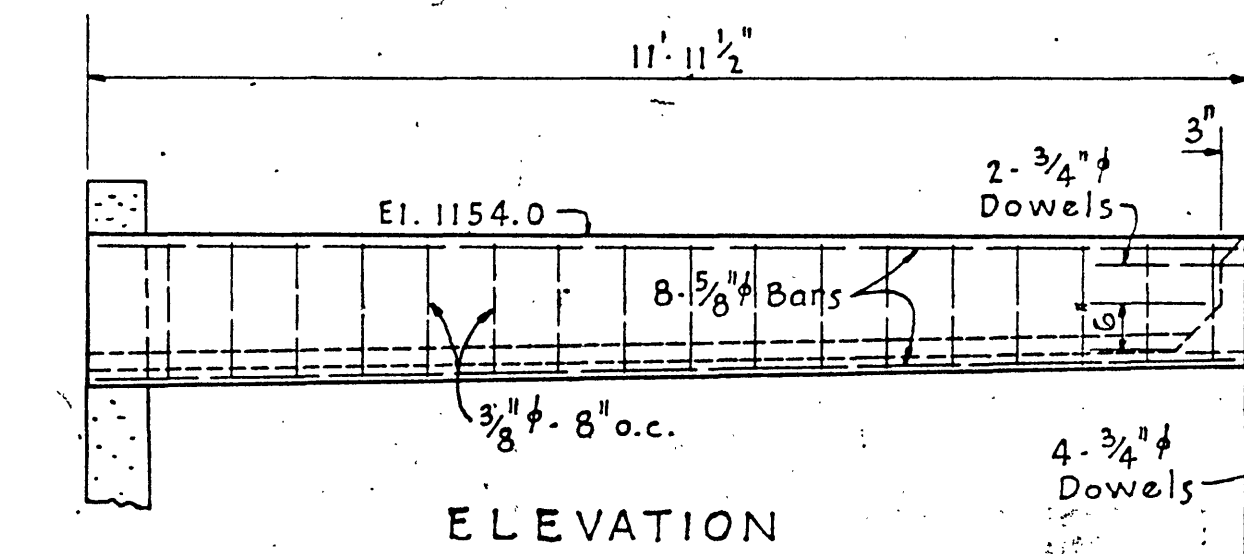

ELEVATION

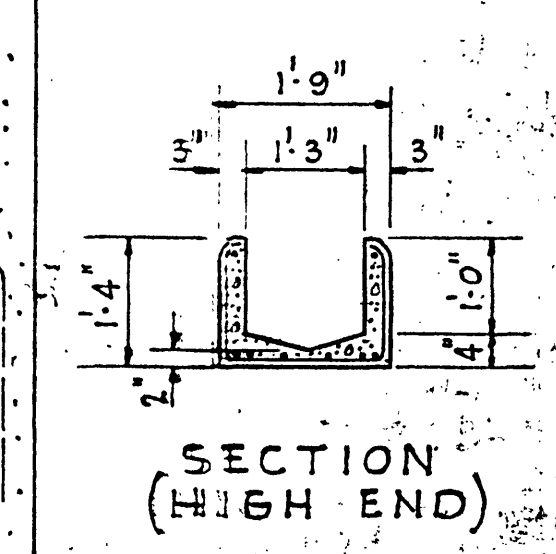

SECTION (HIGH END)

DETAIL OF CONCRETE WASH TROUGHS

32-REQD. SCALE: 1/2" = 1'-0"