



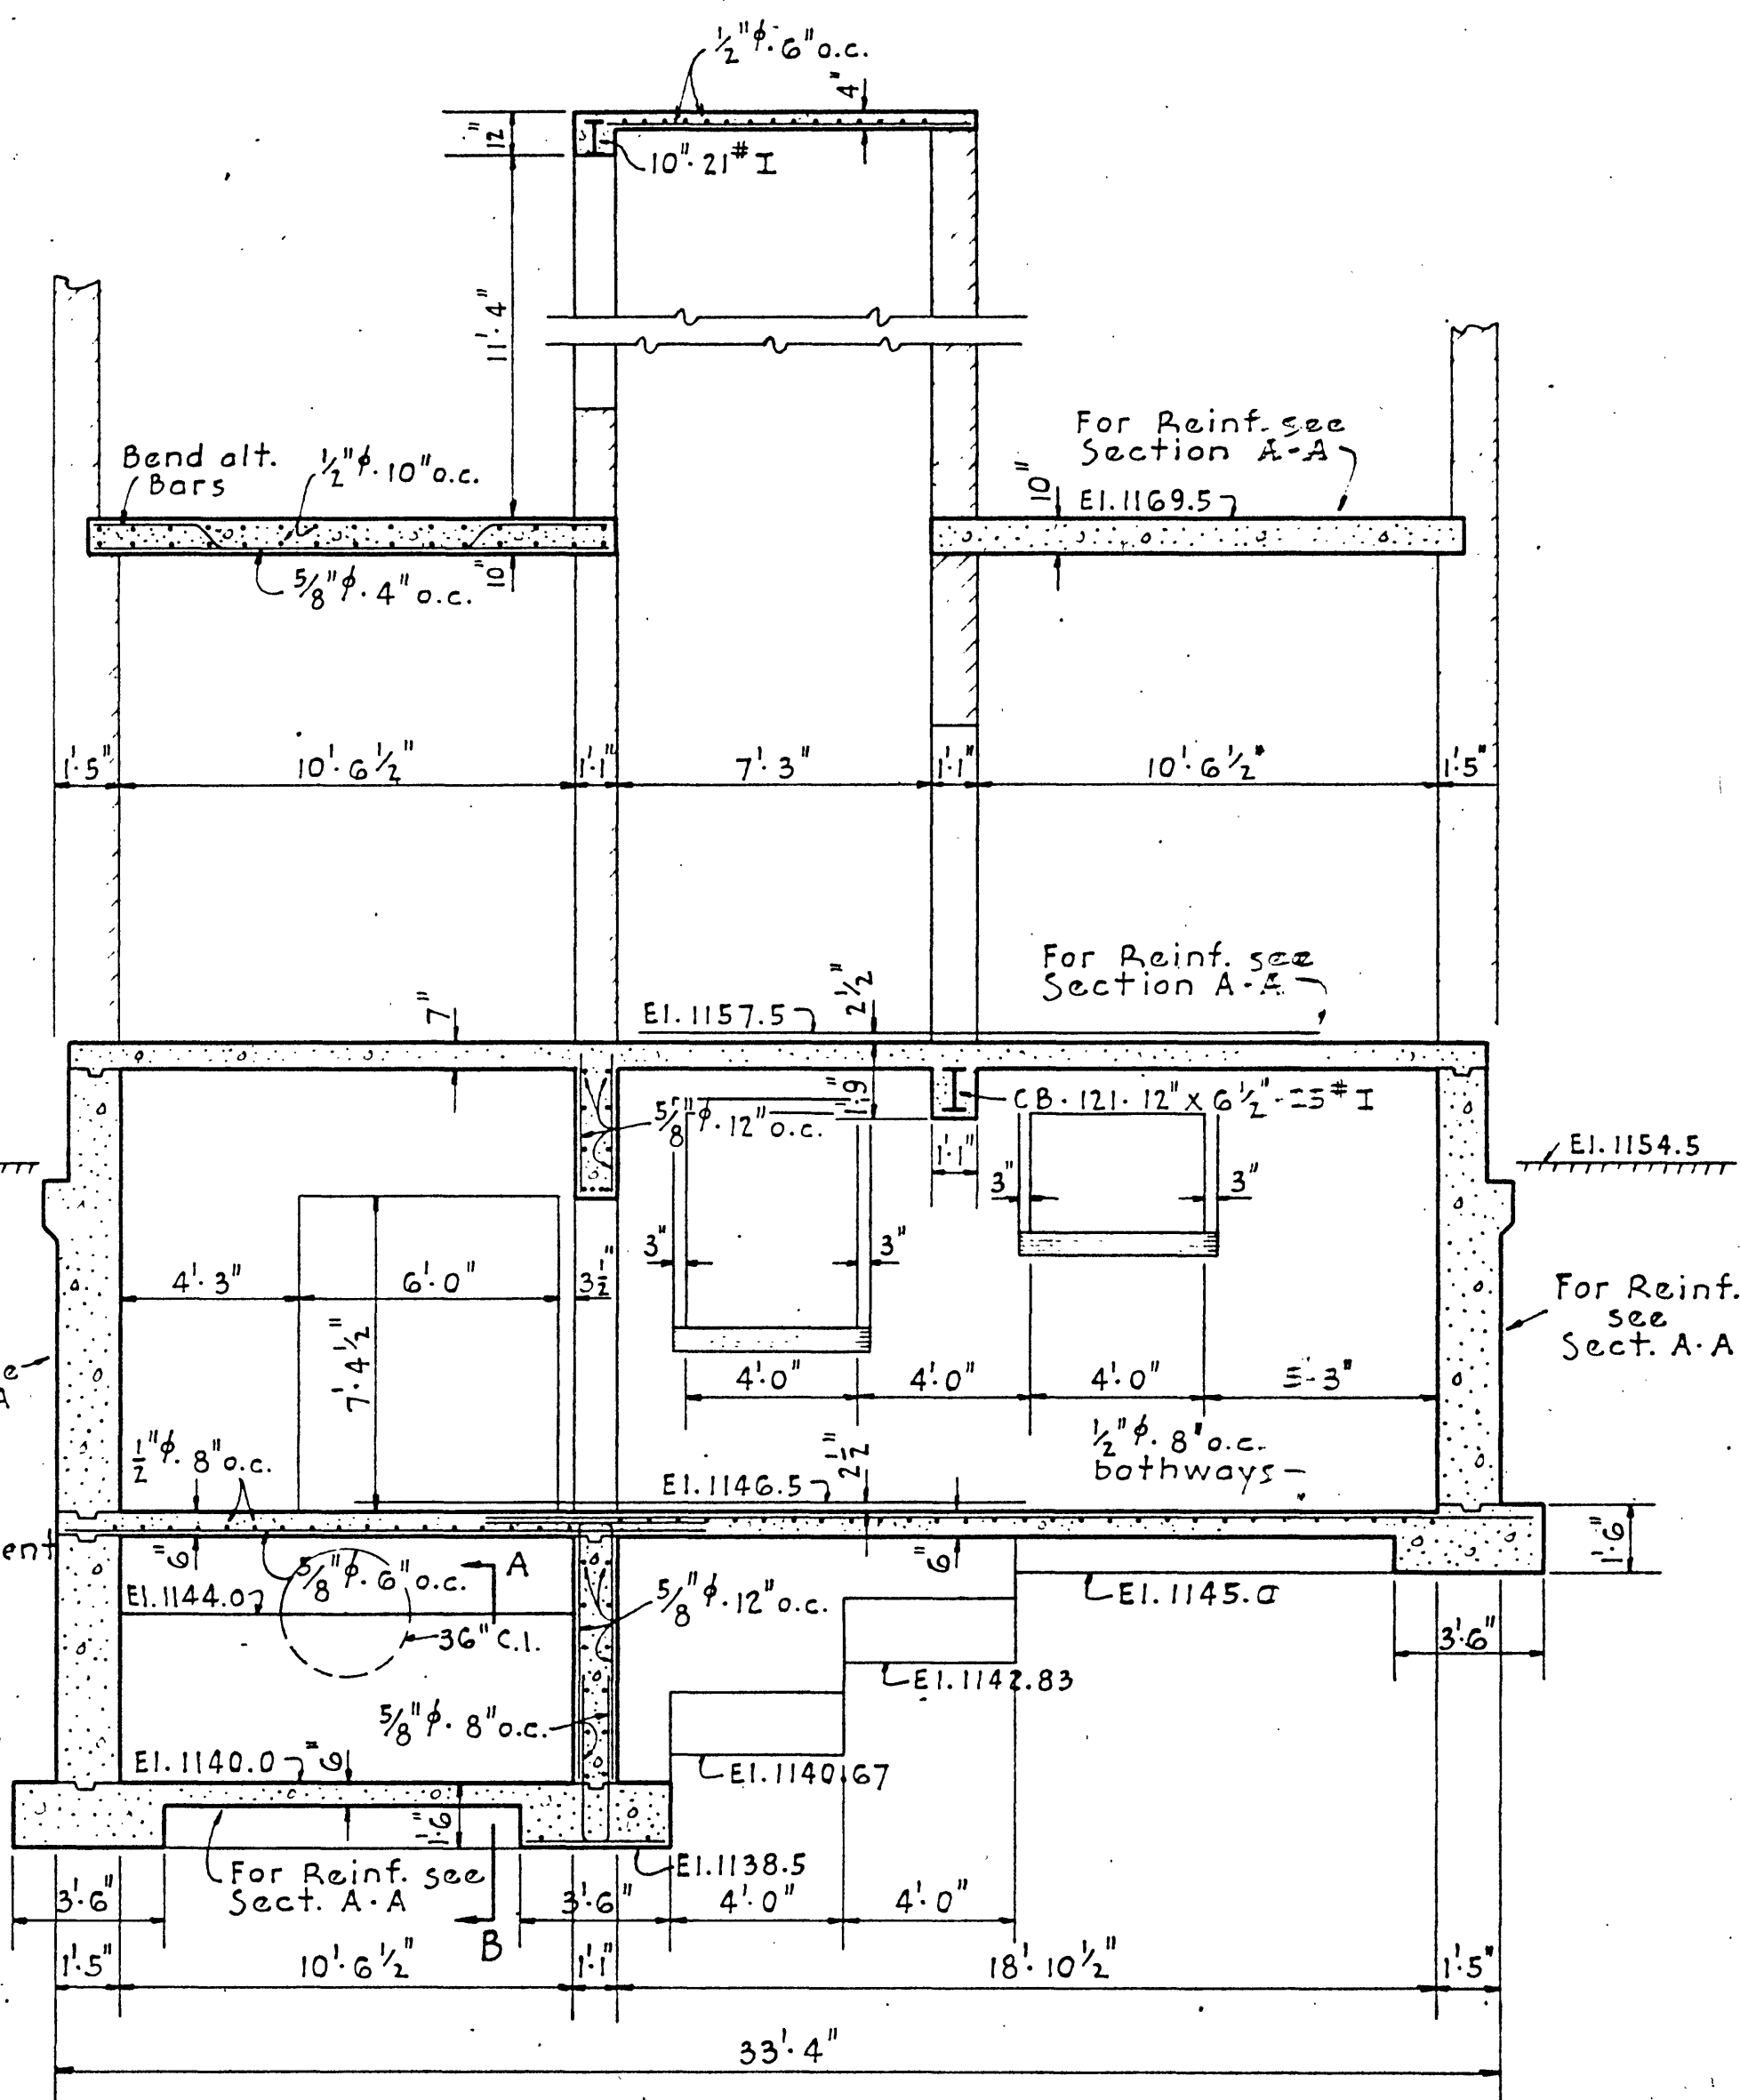


SECTION "M.M"


SCALE: $\frac{1}{4}" = 1.0"$

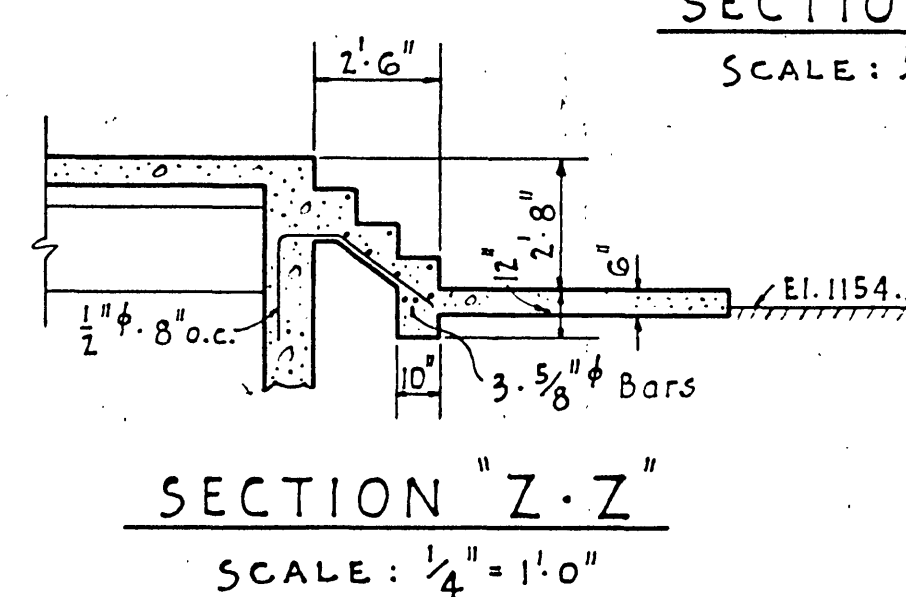

SECTION "Z-Z"
SCALE: $\frac{1}{4}" = 1'-0"$

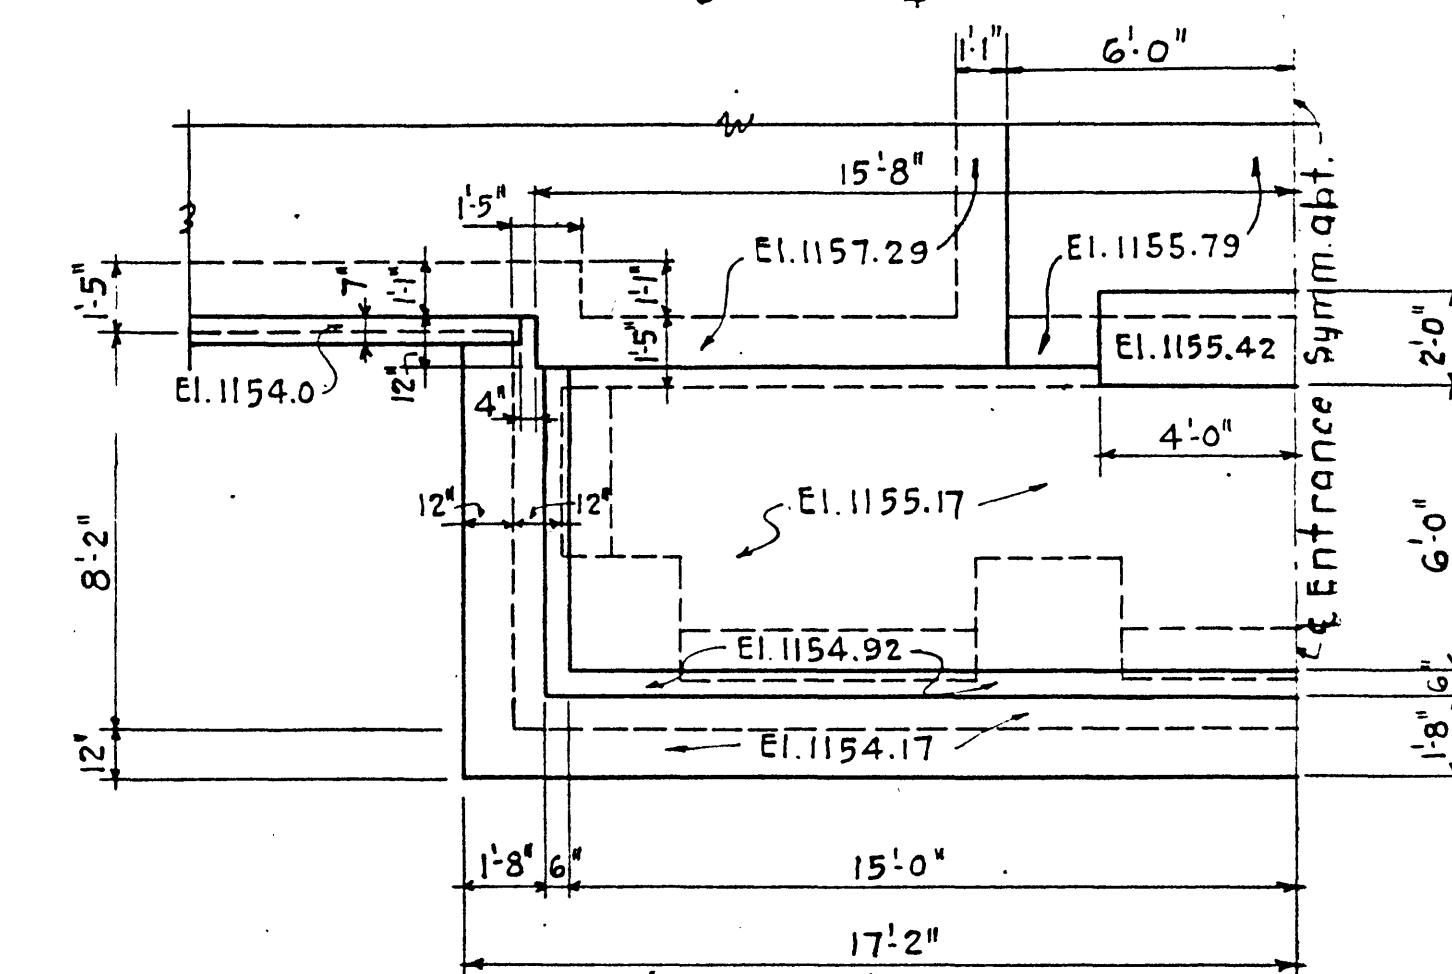

PLAN OF ENTRANCE AT TOP OF CONC.
Scale $\frac{1}{4}'' = 1'-0''$

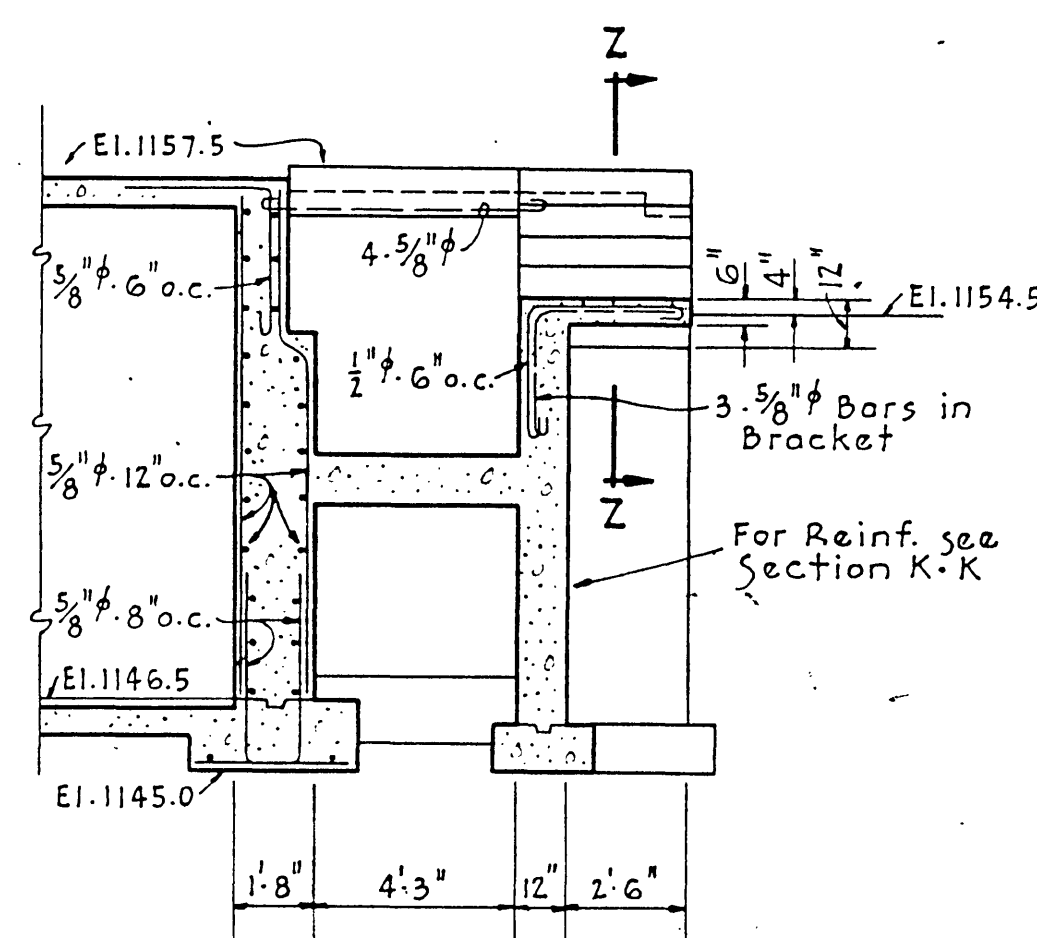

SECTION "L.L"

SCALE: $\frac{1}{4}" = 1.0"$

SECTION "K-K"
SCALE: $\frac{1}{4}" = 1'-0"$

SECTION "Y-Y"
SCALE: $\frac{1}{4}" = 1.0"$

FOR LOCATION OF THIS SECTION
SEE SHEET No. 6