




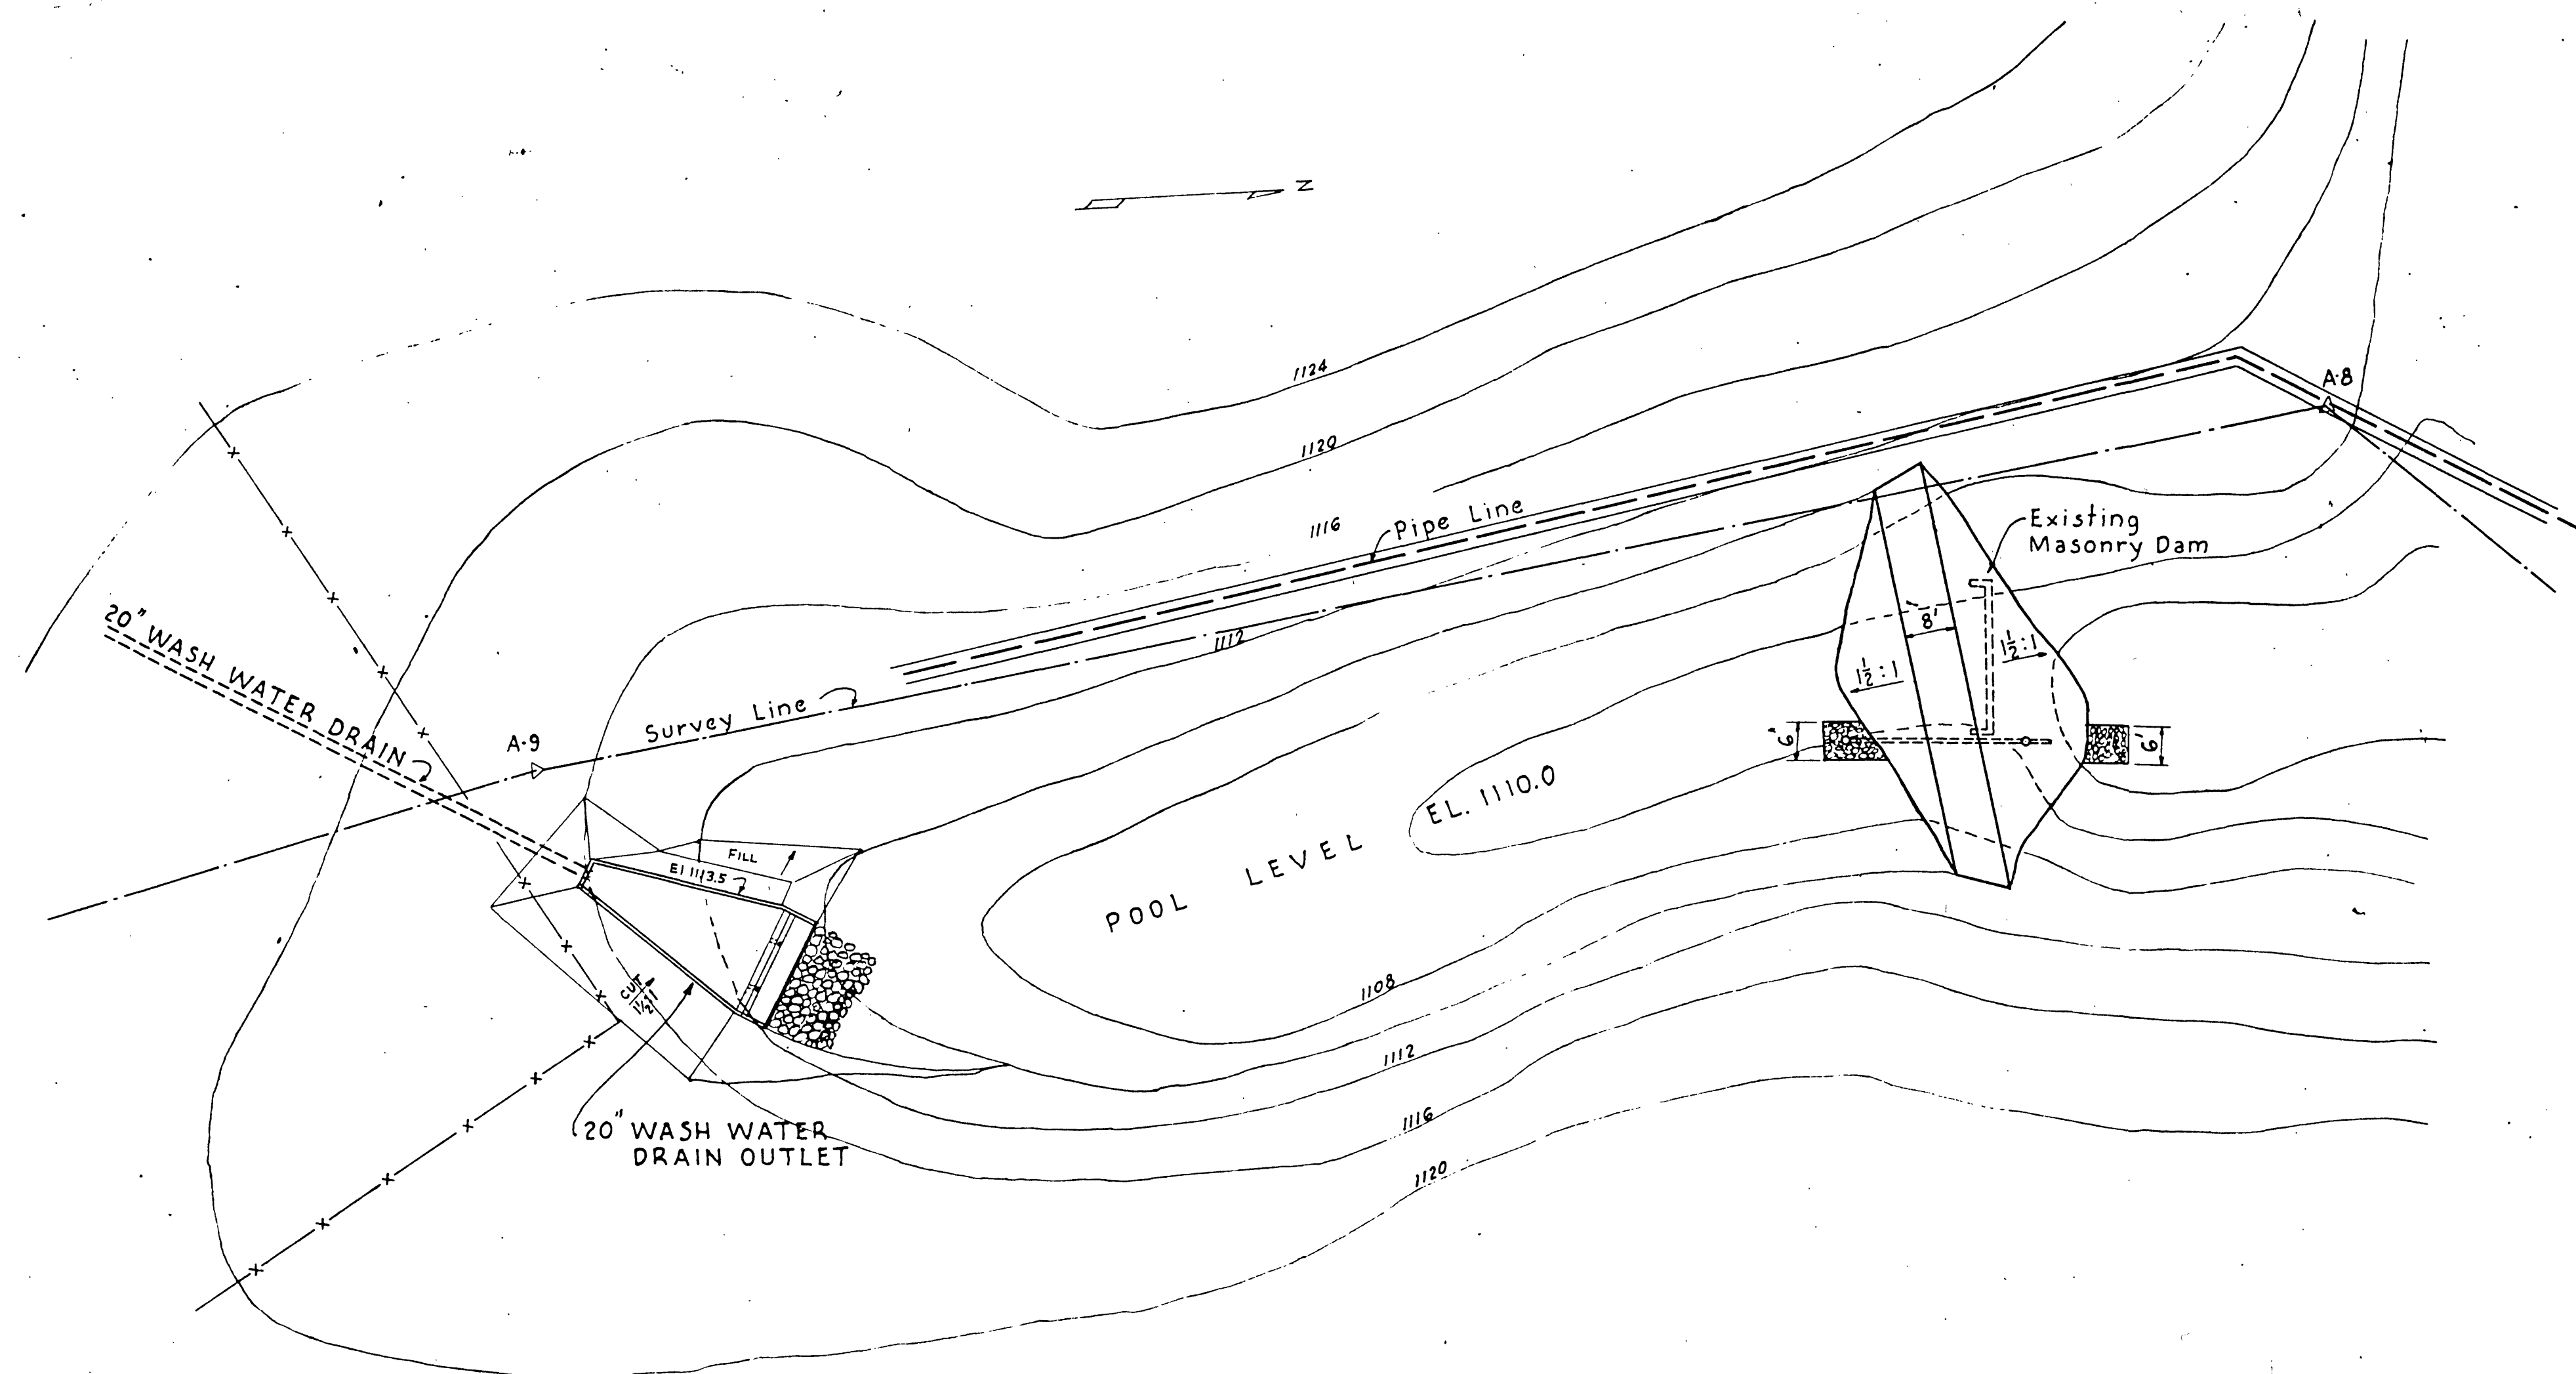


PLAN OF ROCK DAM AND WASH WATER POND
Scale: 1" = 10'-0"

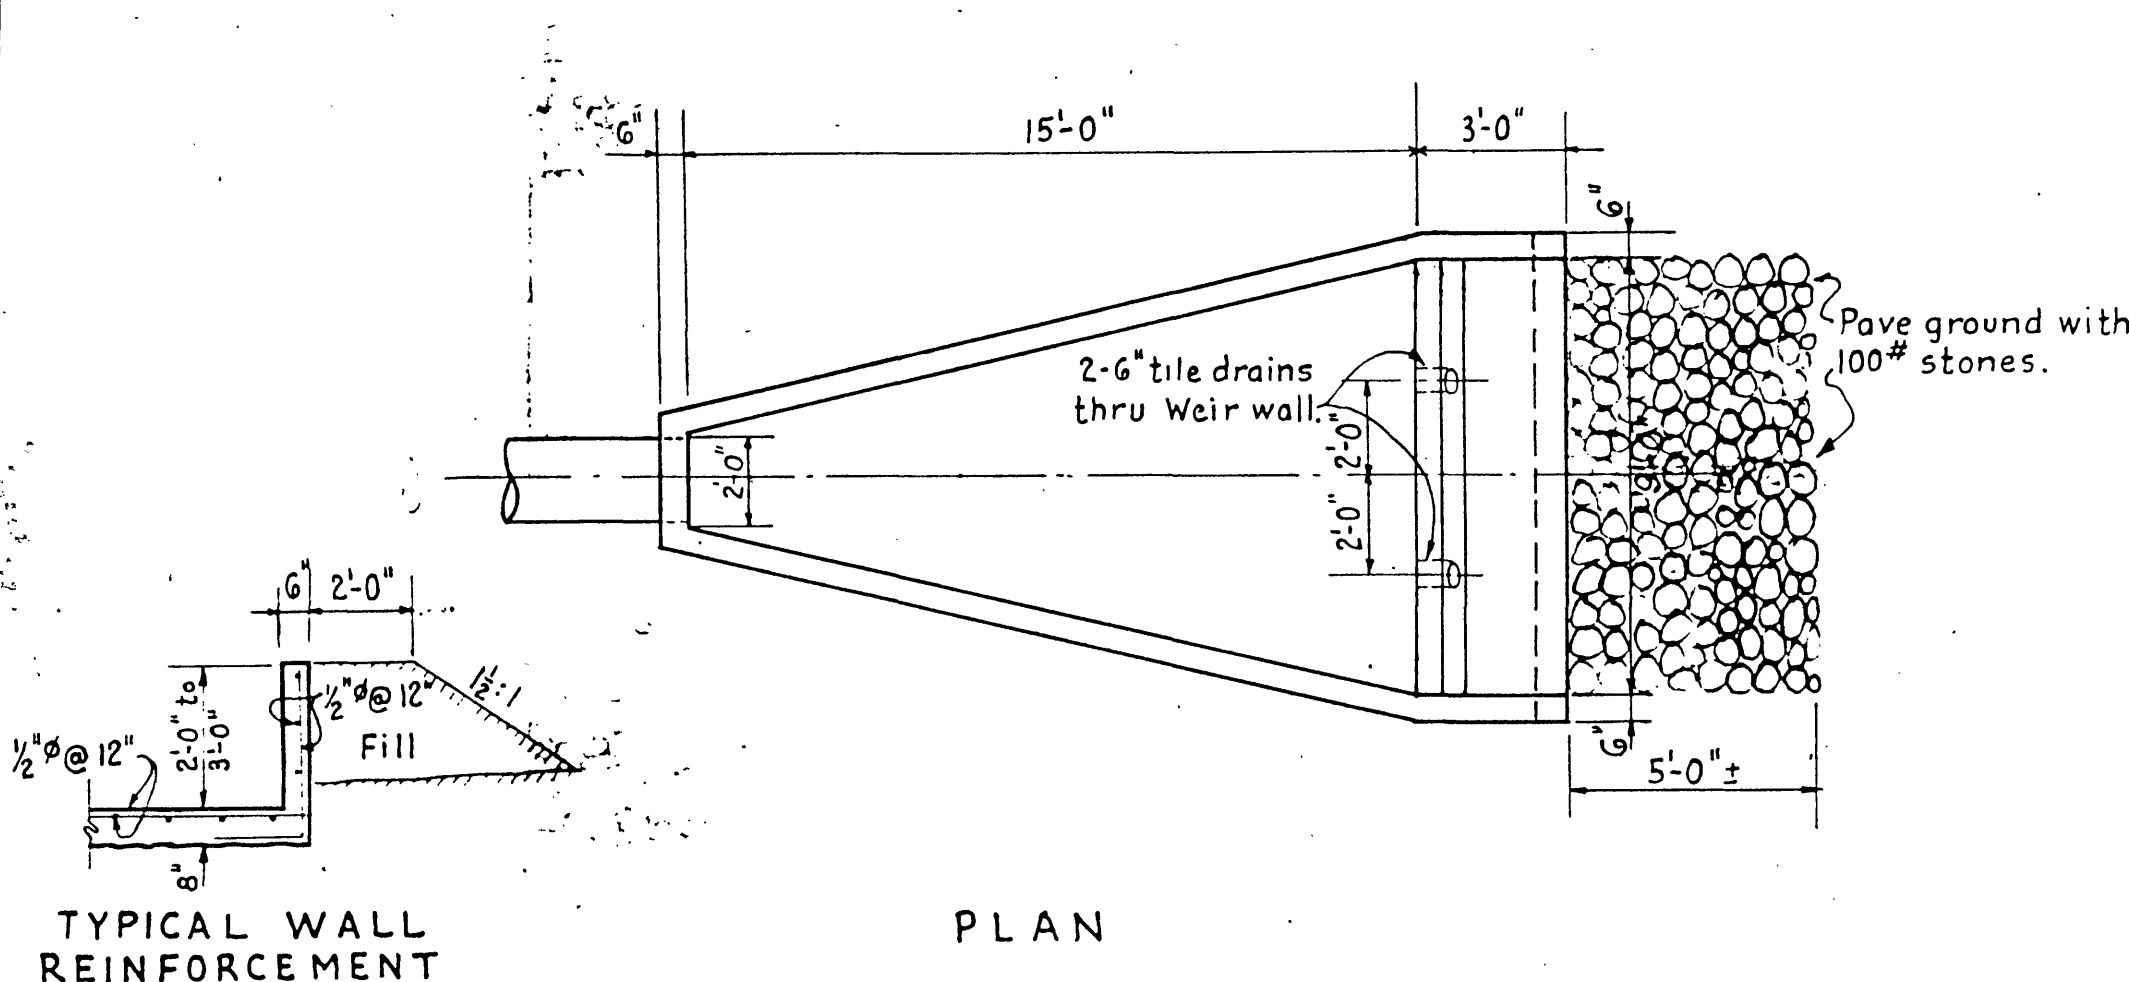

PLAN

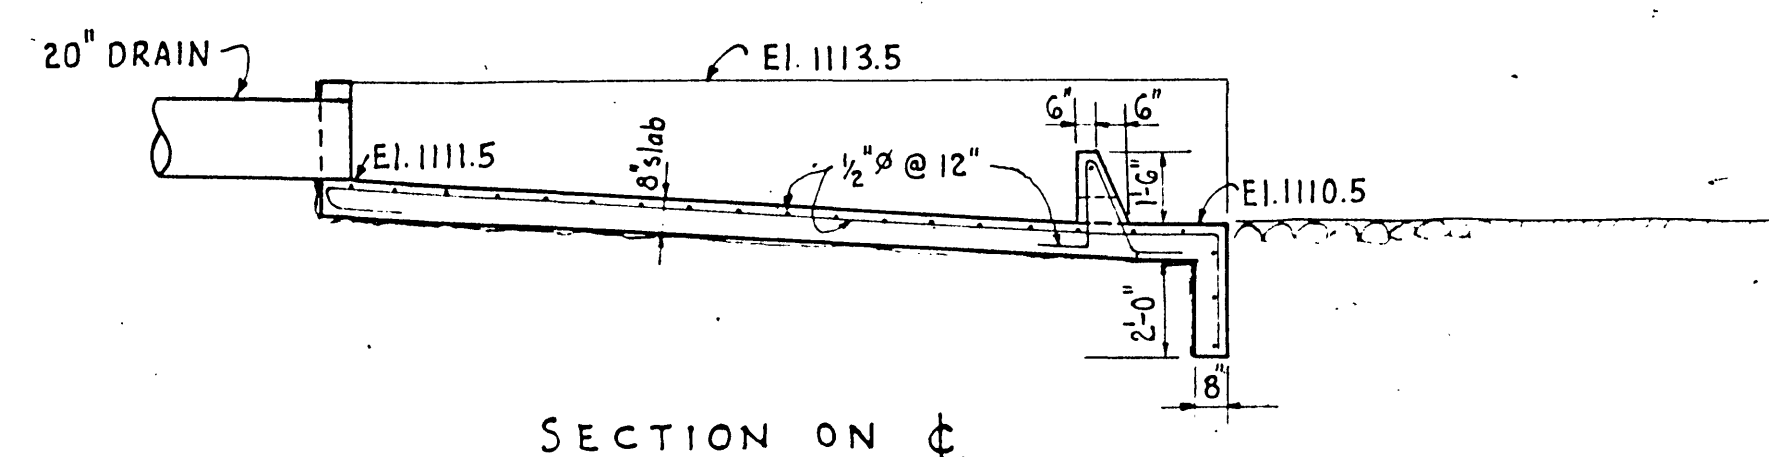


DETAIL OF WASH WATER DRAIN OUTLET
Scale: 1/4" = 1'-0"

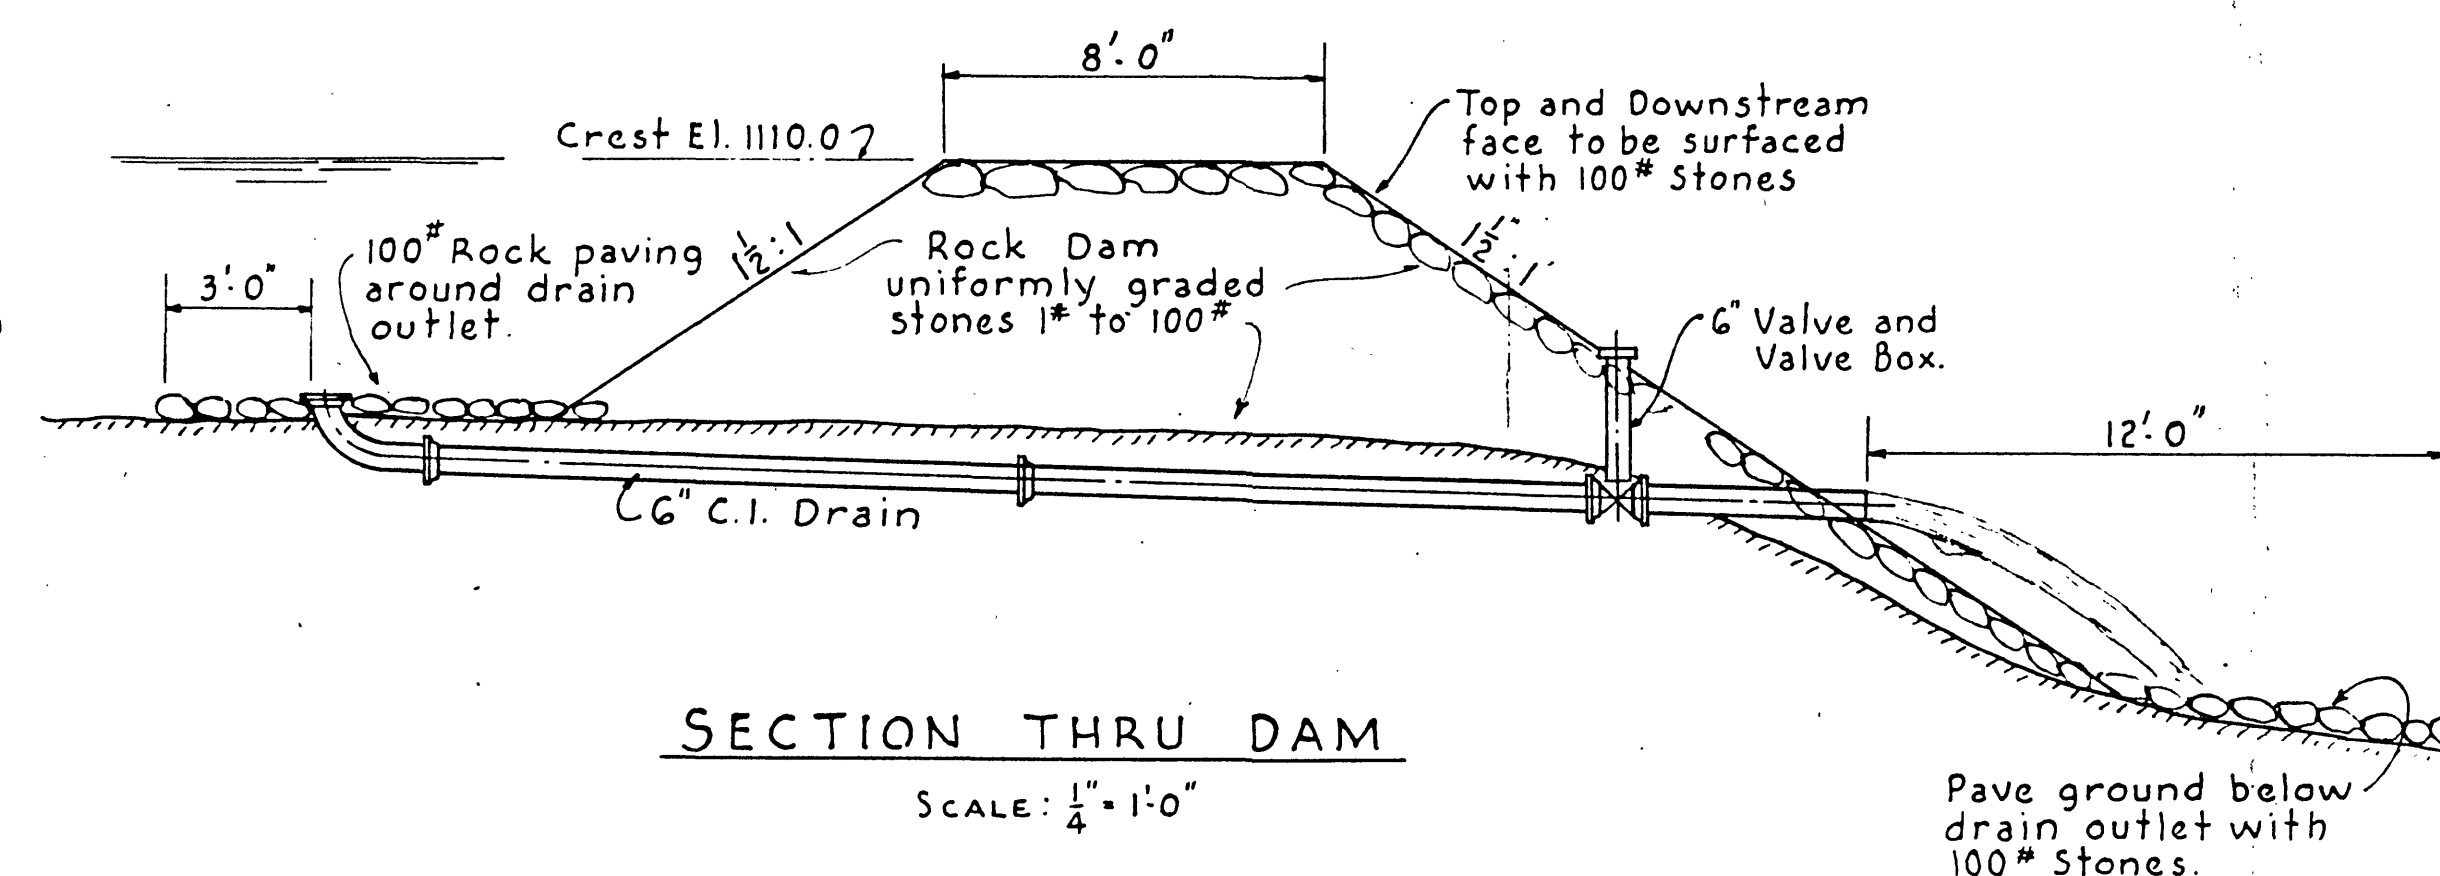


SECTION THRU DAM

Scale: 1/4" = 1'-0"

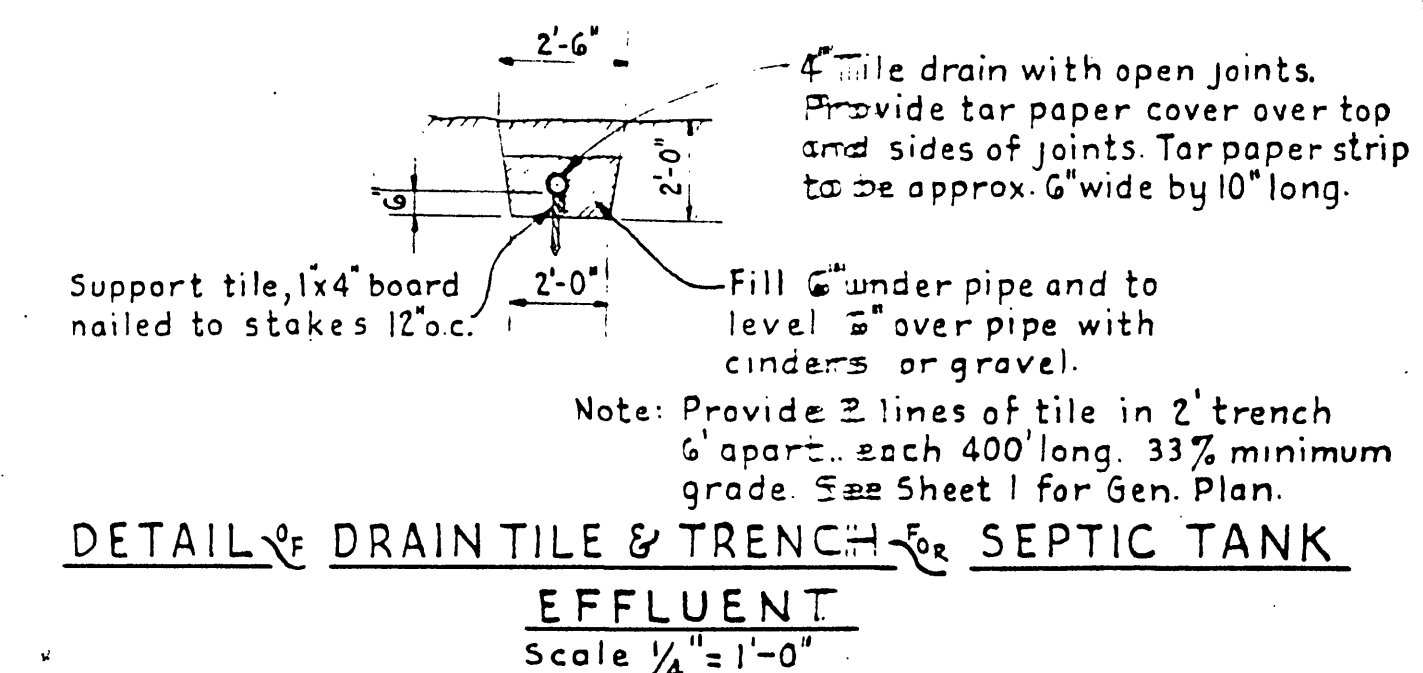

DETAIL OF DRAIN TILE AND TRENCH FOR SEPTIC TANK

Scale 1/4" = 1'-0"

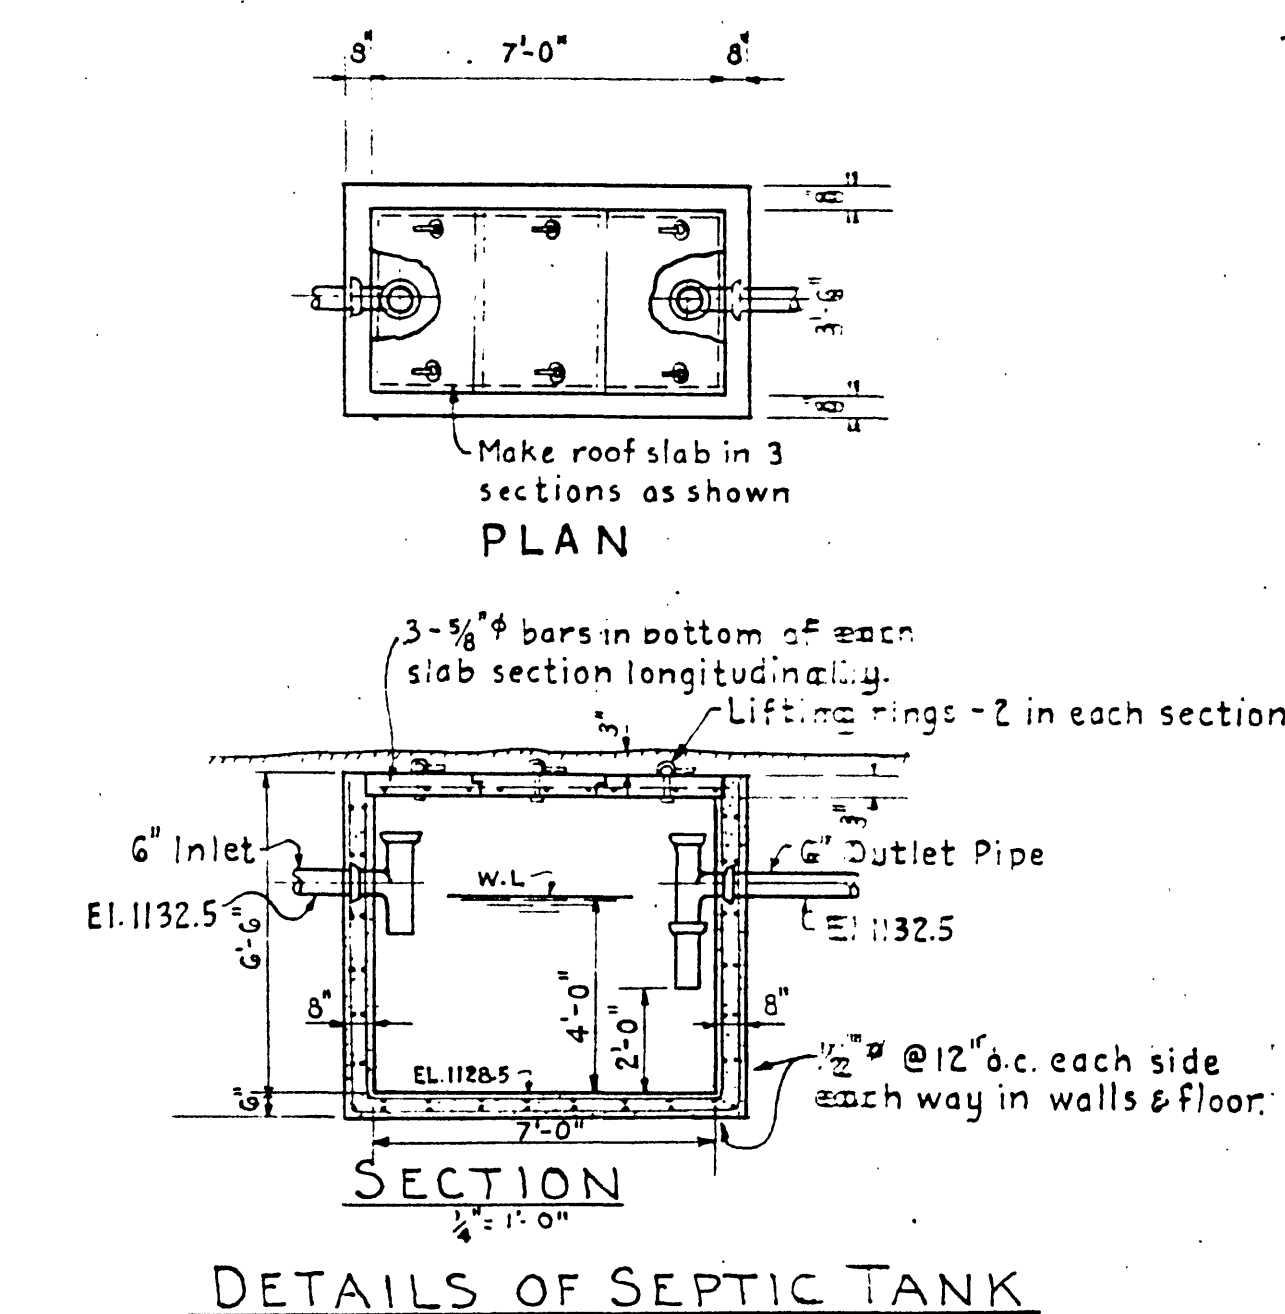

DETAILS OF SEPTIC TANK

SANITARY SEWAGE DISPOSAL