



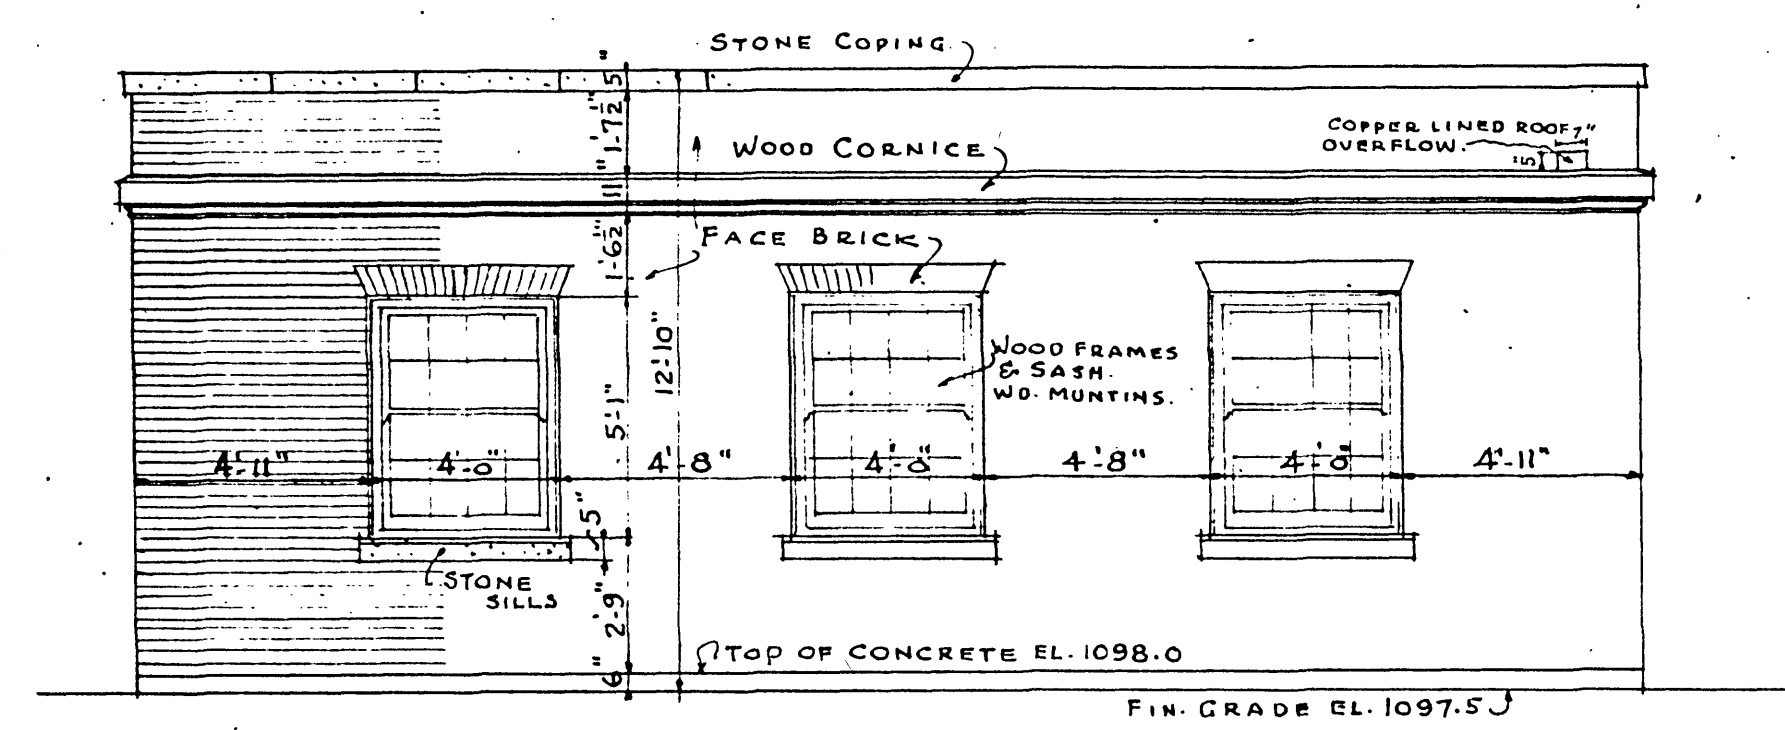


FRONT ELEVATION
LOOKING NORTHWEST
SCALE $\frac{1}{4}$ " = 1'-0"

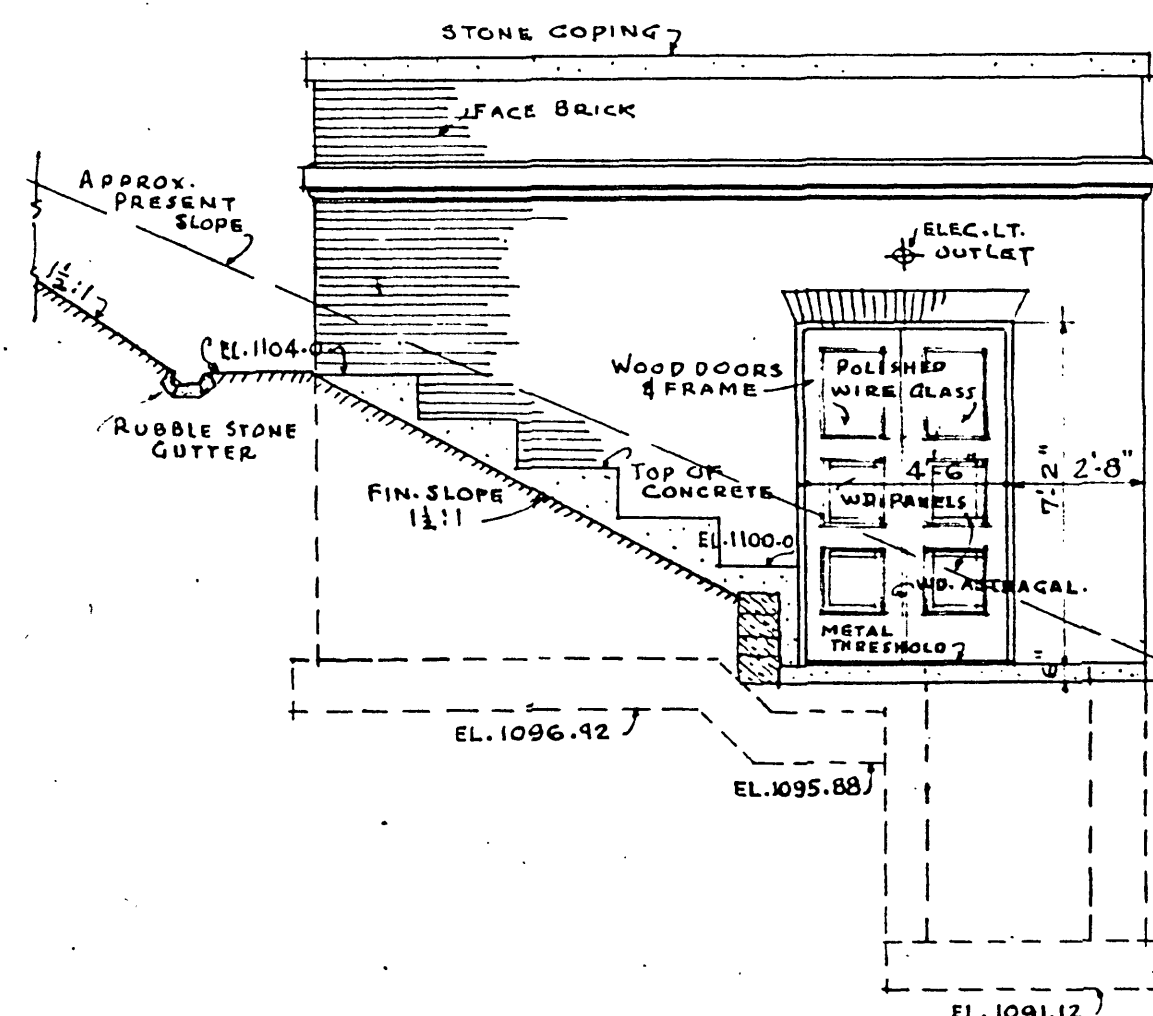


END ELEVATION
LOOKING NORTHEAST
SCALE $\frac{1}{4}$ " = 1'-0"


NOTE: SPECIFICATIONS FOR
MAIN BUILDING APPLY TO
THIS BUILDING ALSO.

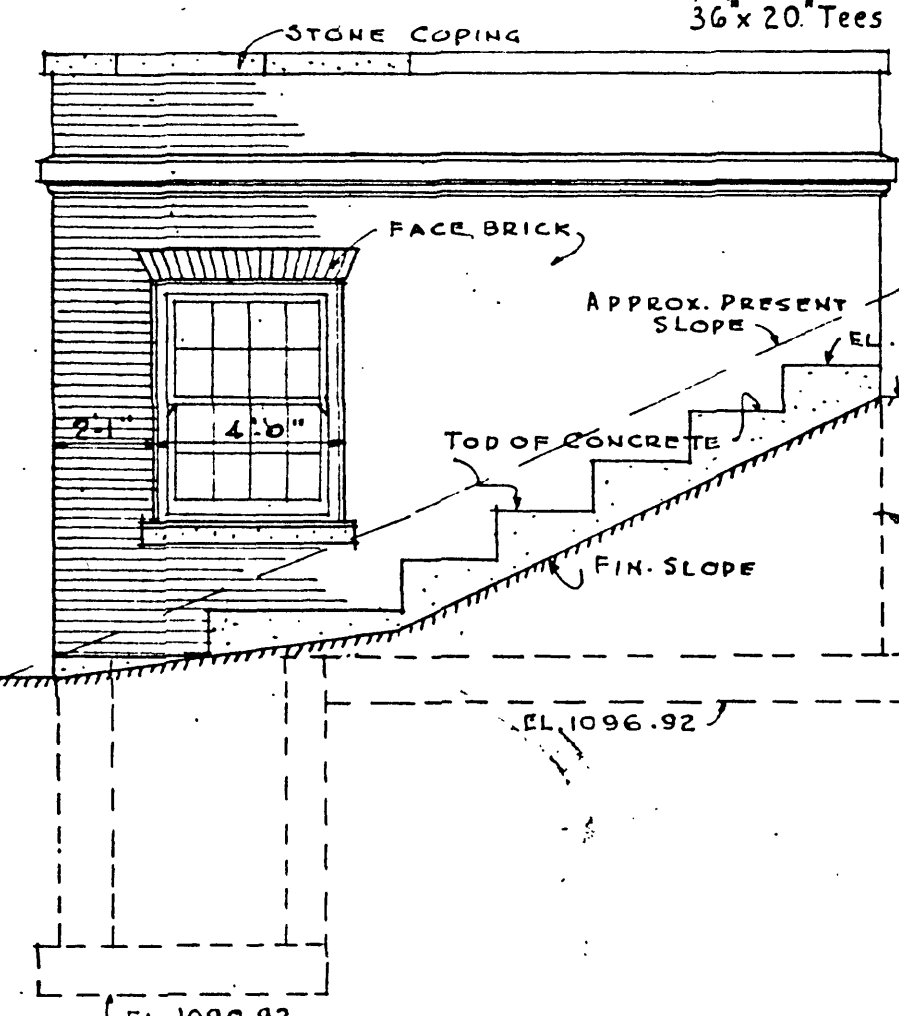


END ELEVATION
LOOKING SOUTHWEST
SCALE $\frac{1}{4}$ " = 1'-0"

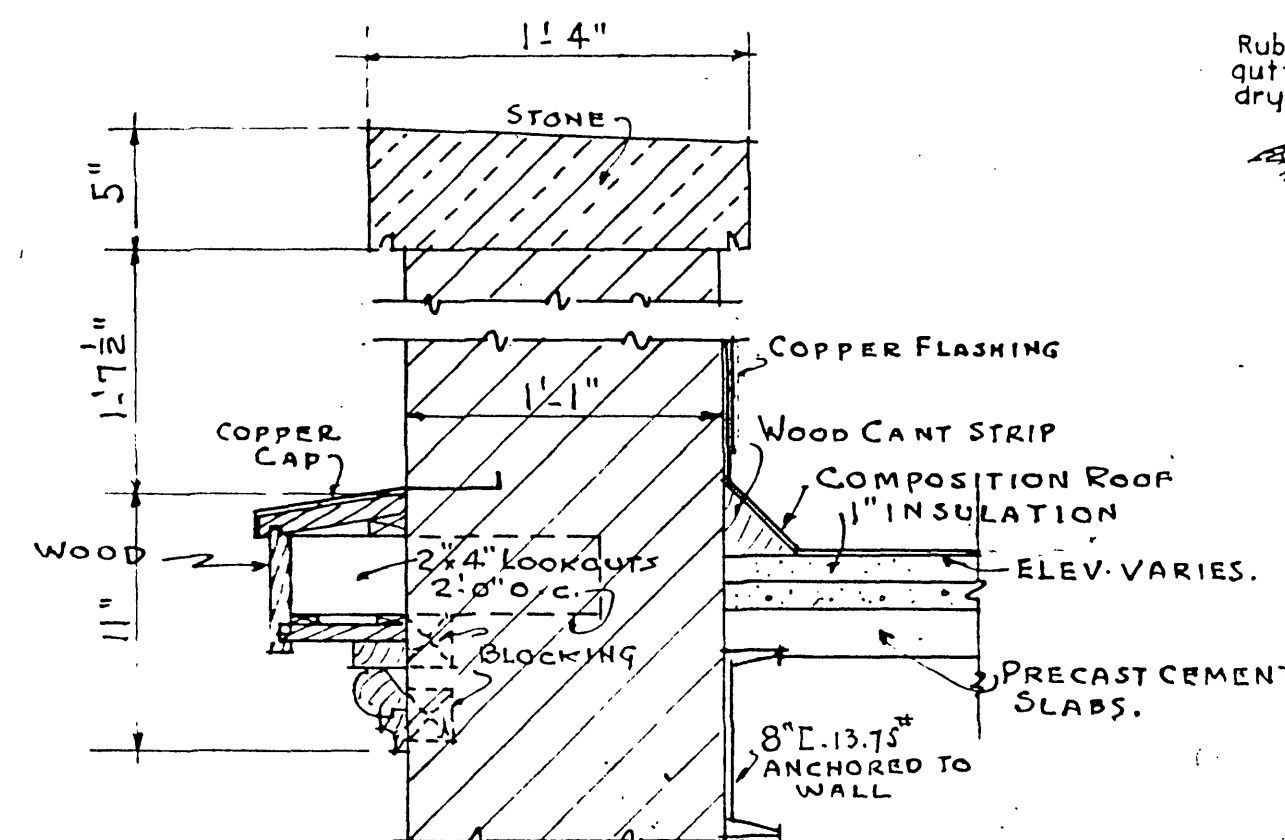


TYPICAL DETAIL OF
CORNICE & COPING
SCALE $\frac{1}{2}$ " = 1'-0"

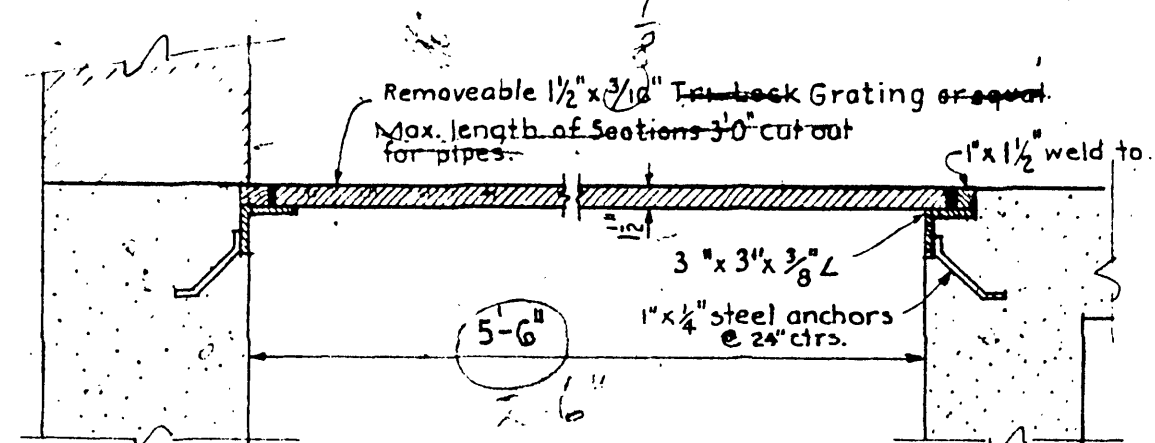


DETAILS OF
FLOOR GRATING
OVER PIPE TRENCH
SCALE $\frac{1}{2}$ " = 1'-0"

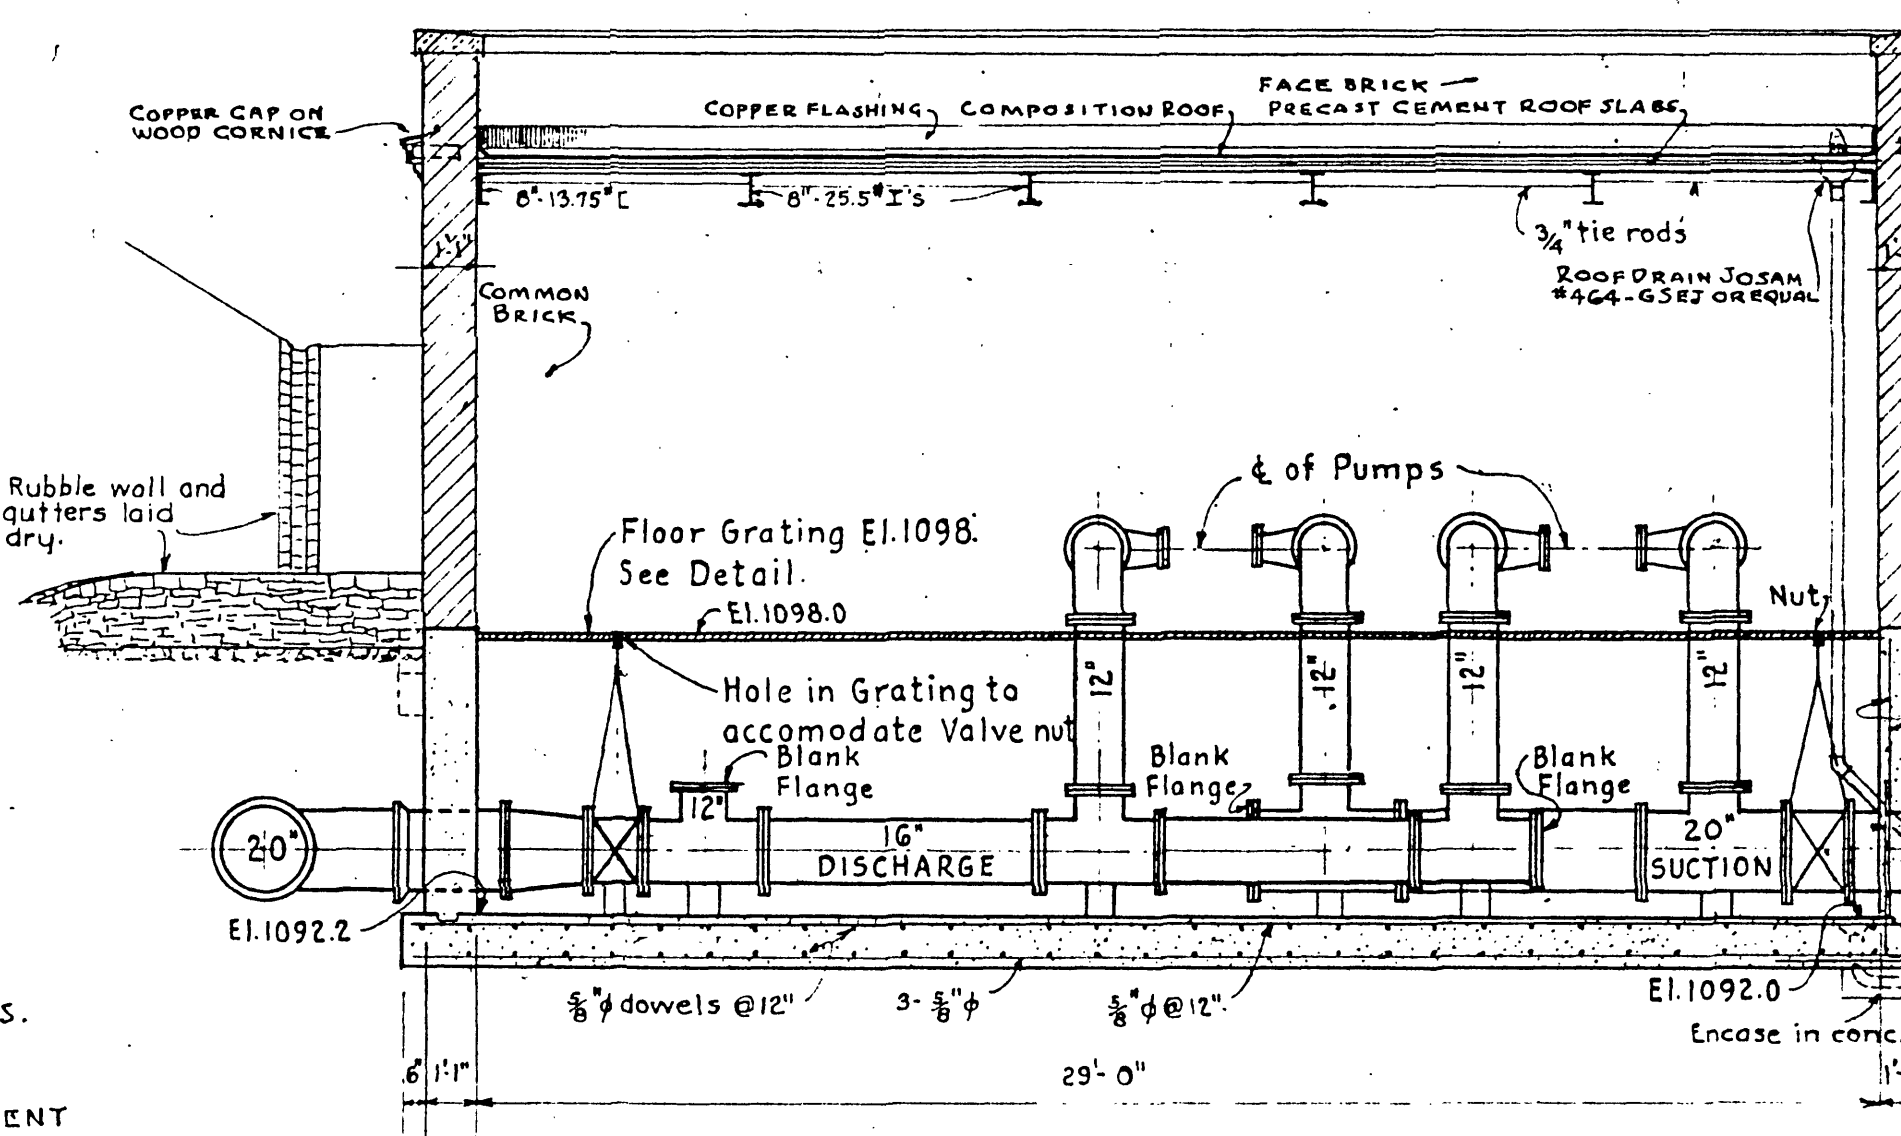


SECTION A-A
SCALE $\frac{1}{4}$ " = 1'-0"

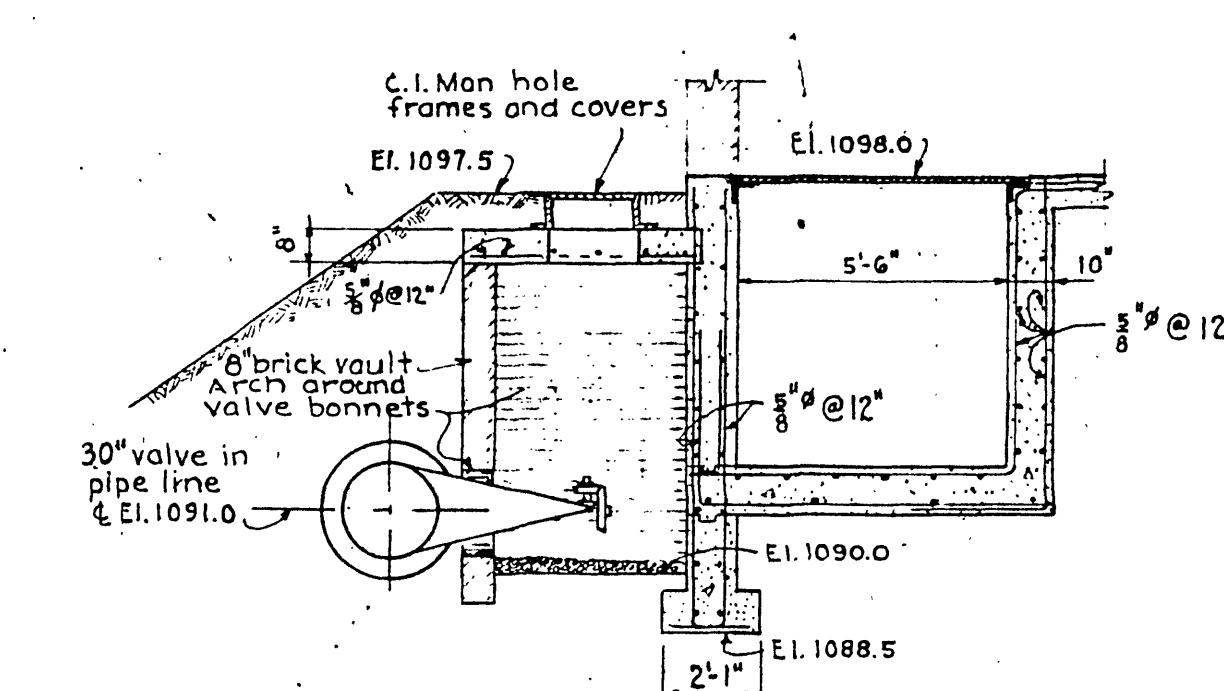


SECTION C-C
SCALE $\frac{1}{4}$ " = 1'-0"

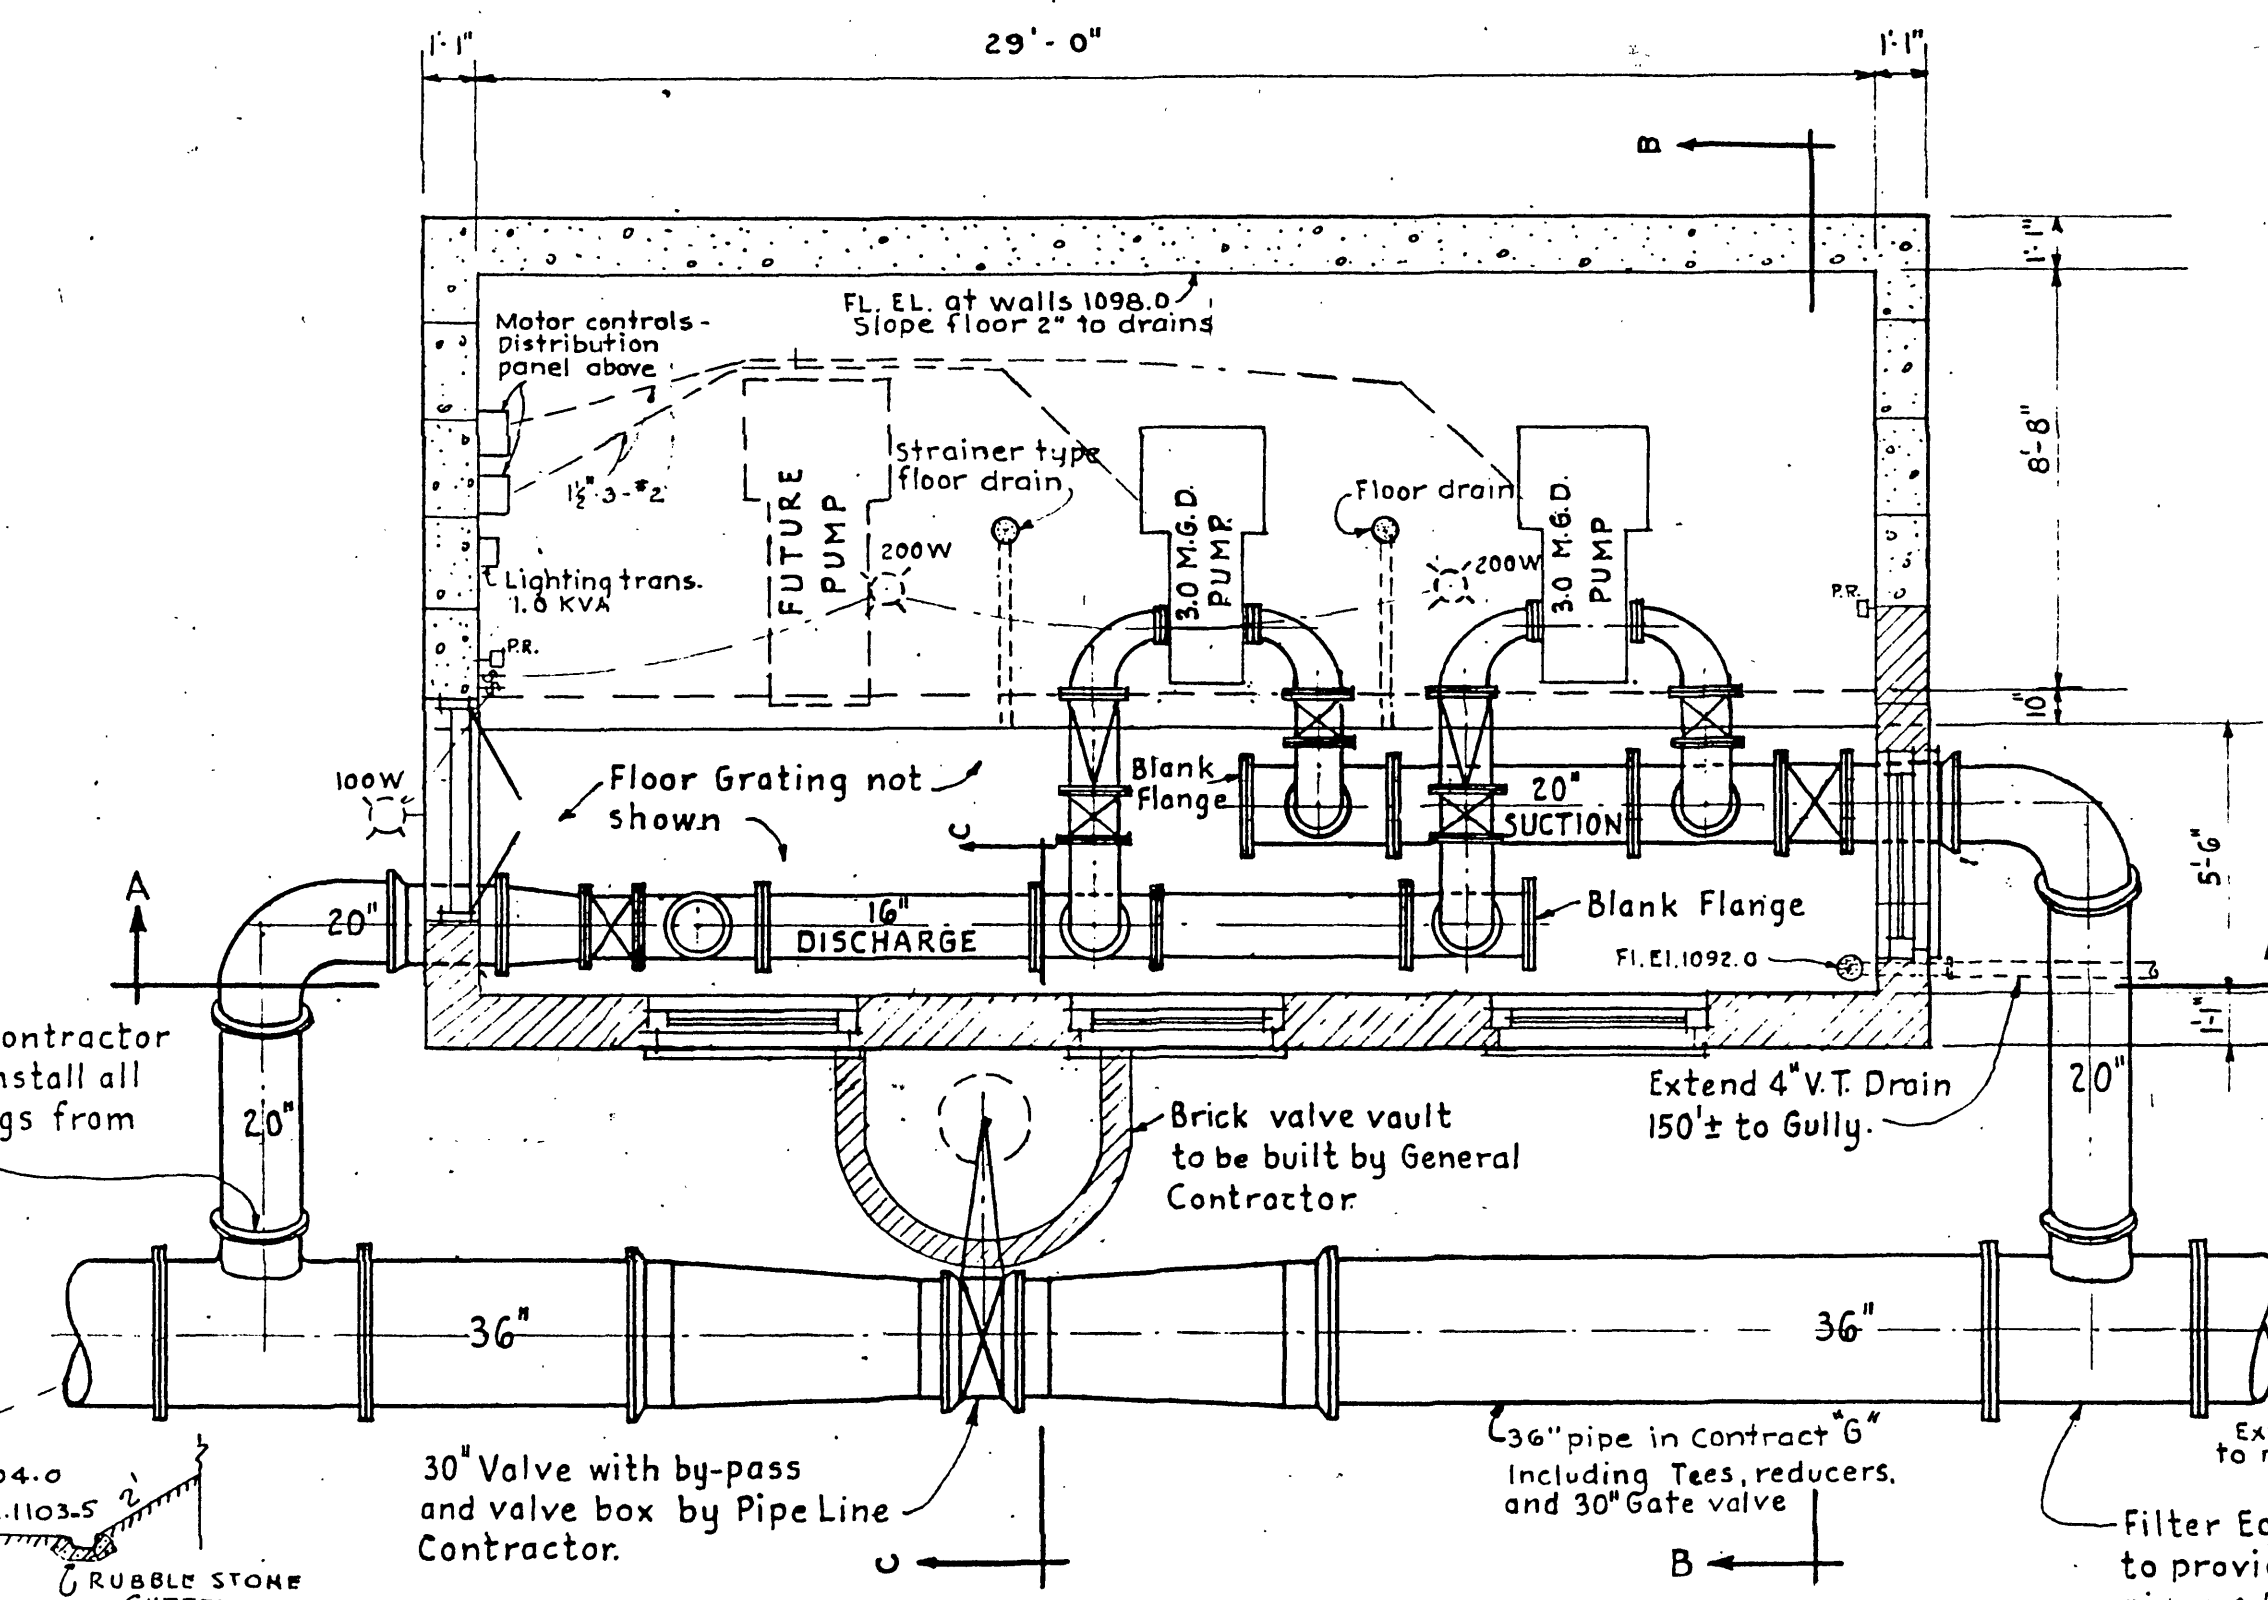

PLAN
SCALE $\frac{1}{4}$ " = 1'-0"

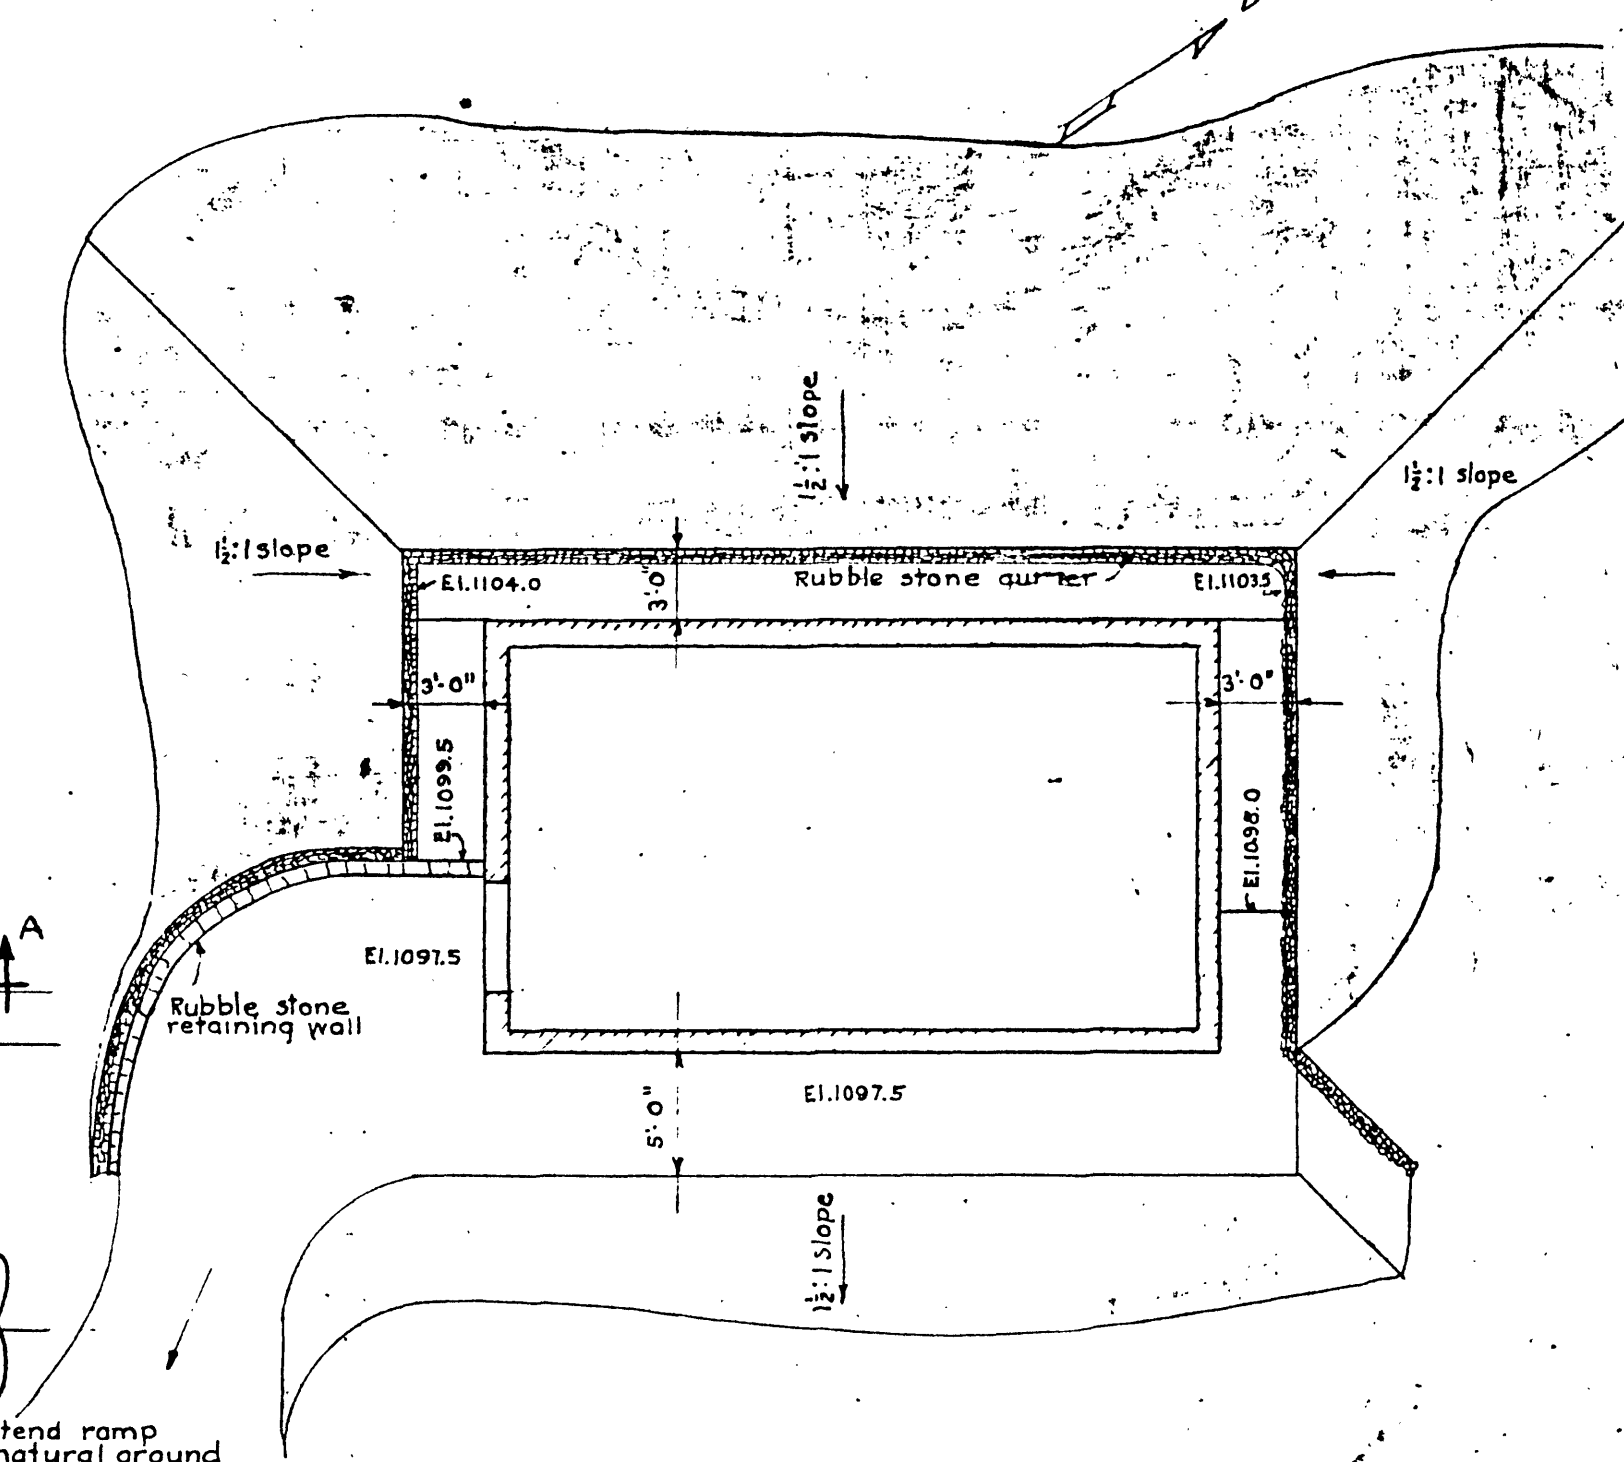

GROUND PLAN
SCALE $\frac{1}{8}$ " = 1'-0"

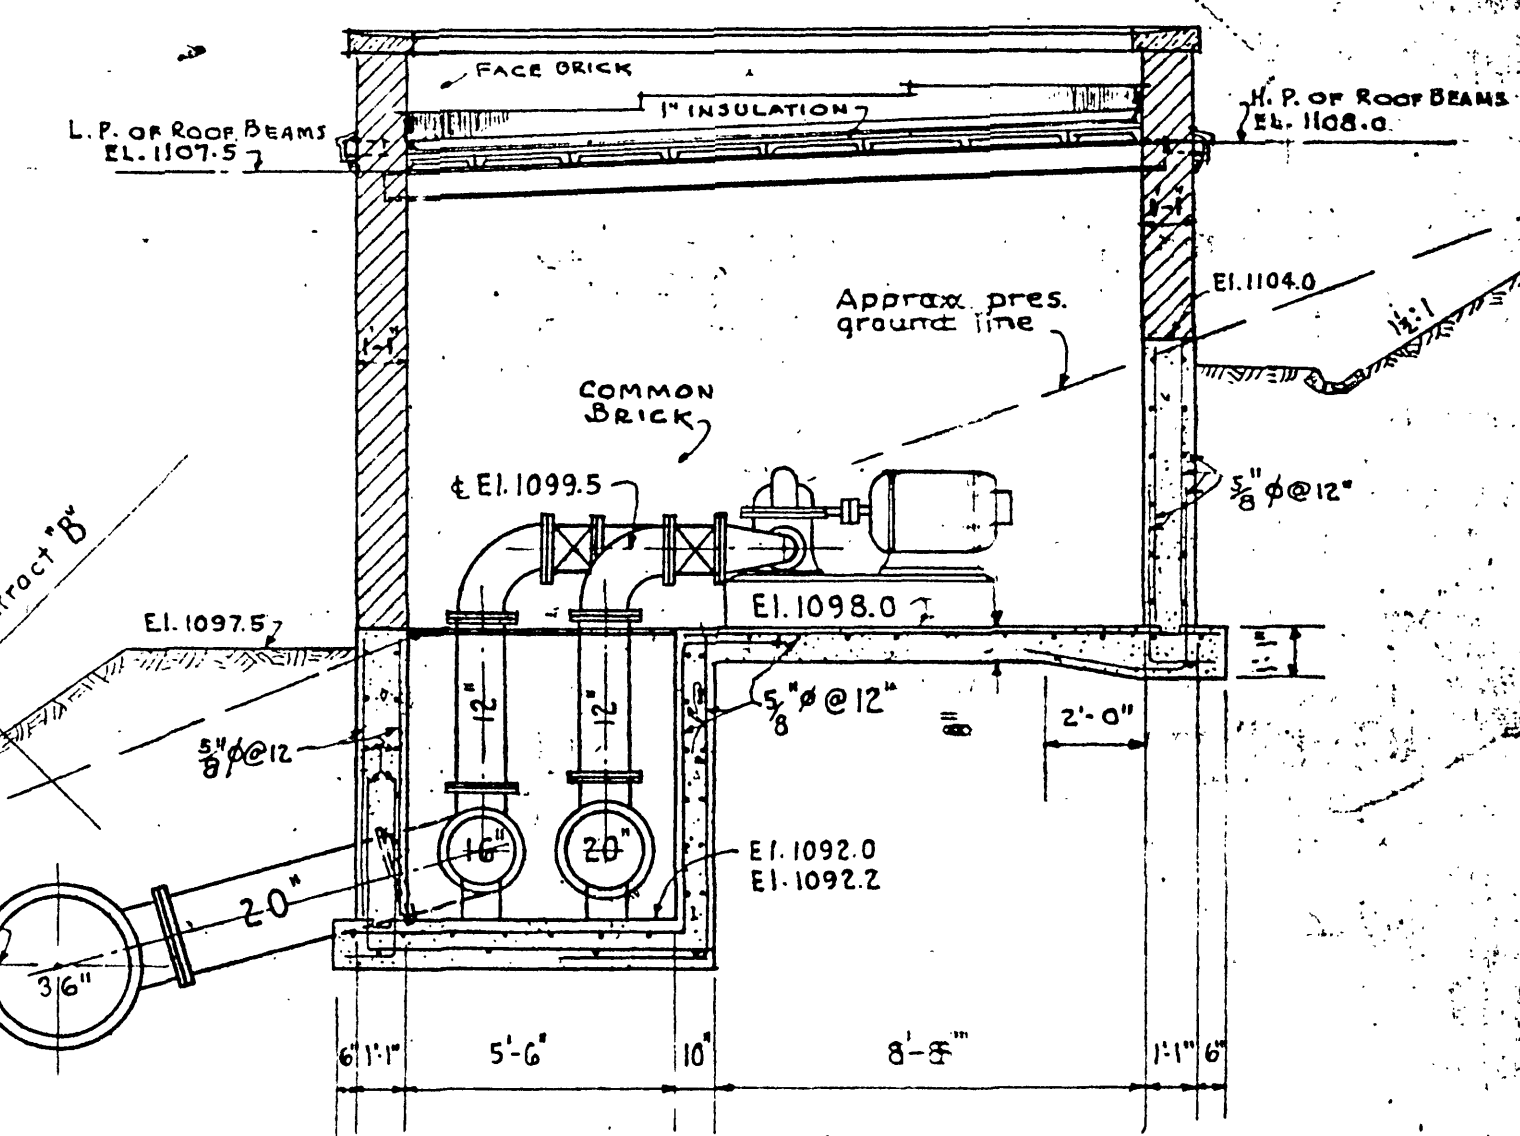

SECTION B-B
SCALE $\frac{1}{4}$ " = 1'-0"

CARVIN'S LOVE WATER SUPPLY
FILTER PLANT
LOW LIFT PUMP HOUSE
ROANOKE WATER DEPT.
ROANOKE, VIRGINIA

ALVORD, BURDICK & HOWSON
ENGINEERS
CHICAGO

1944