

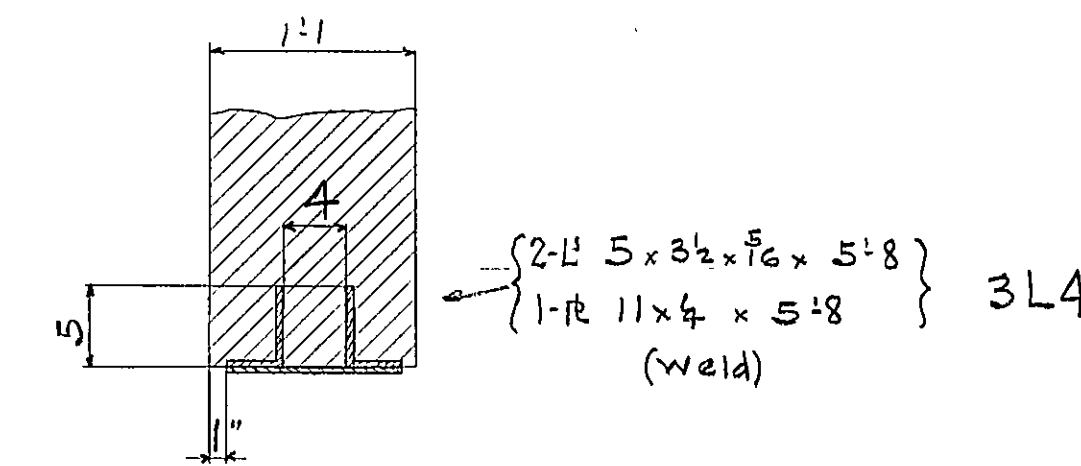
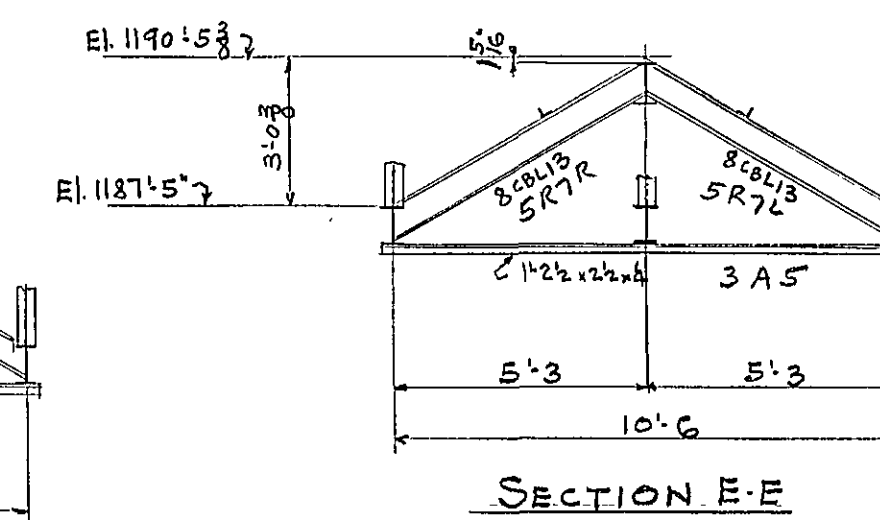
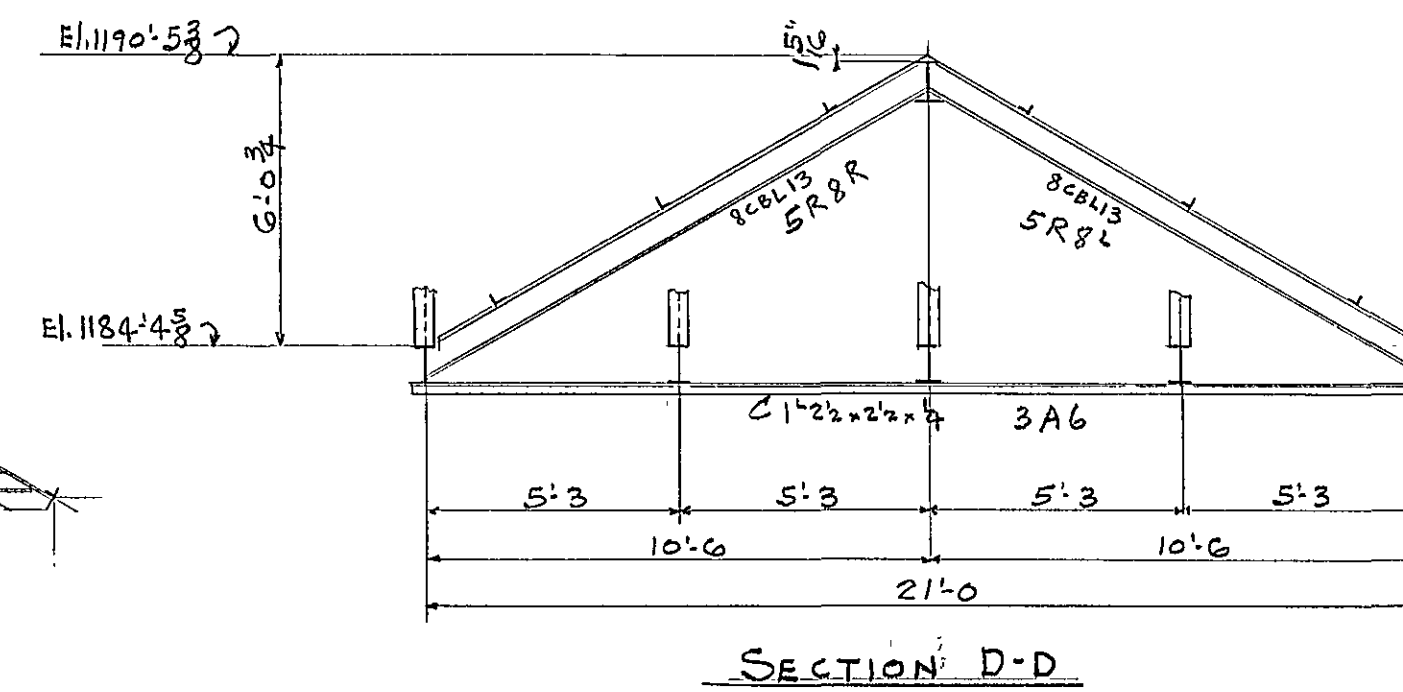
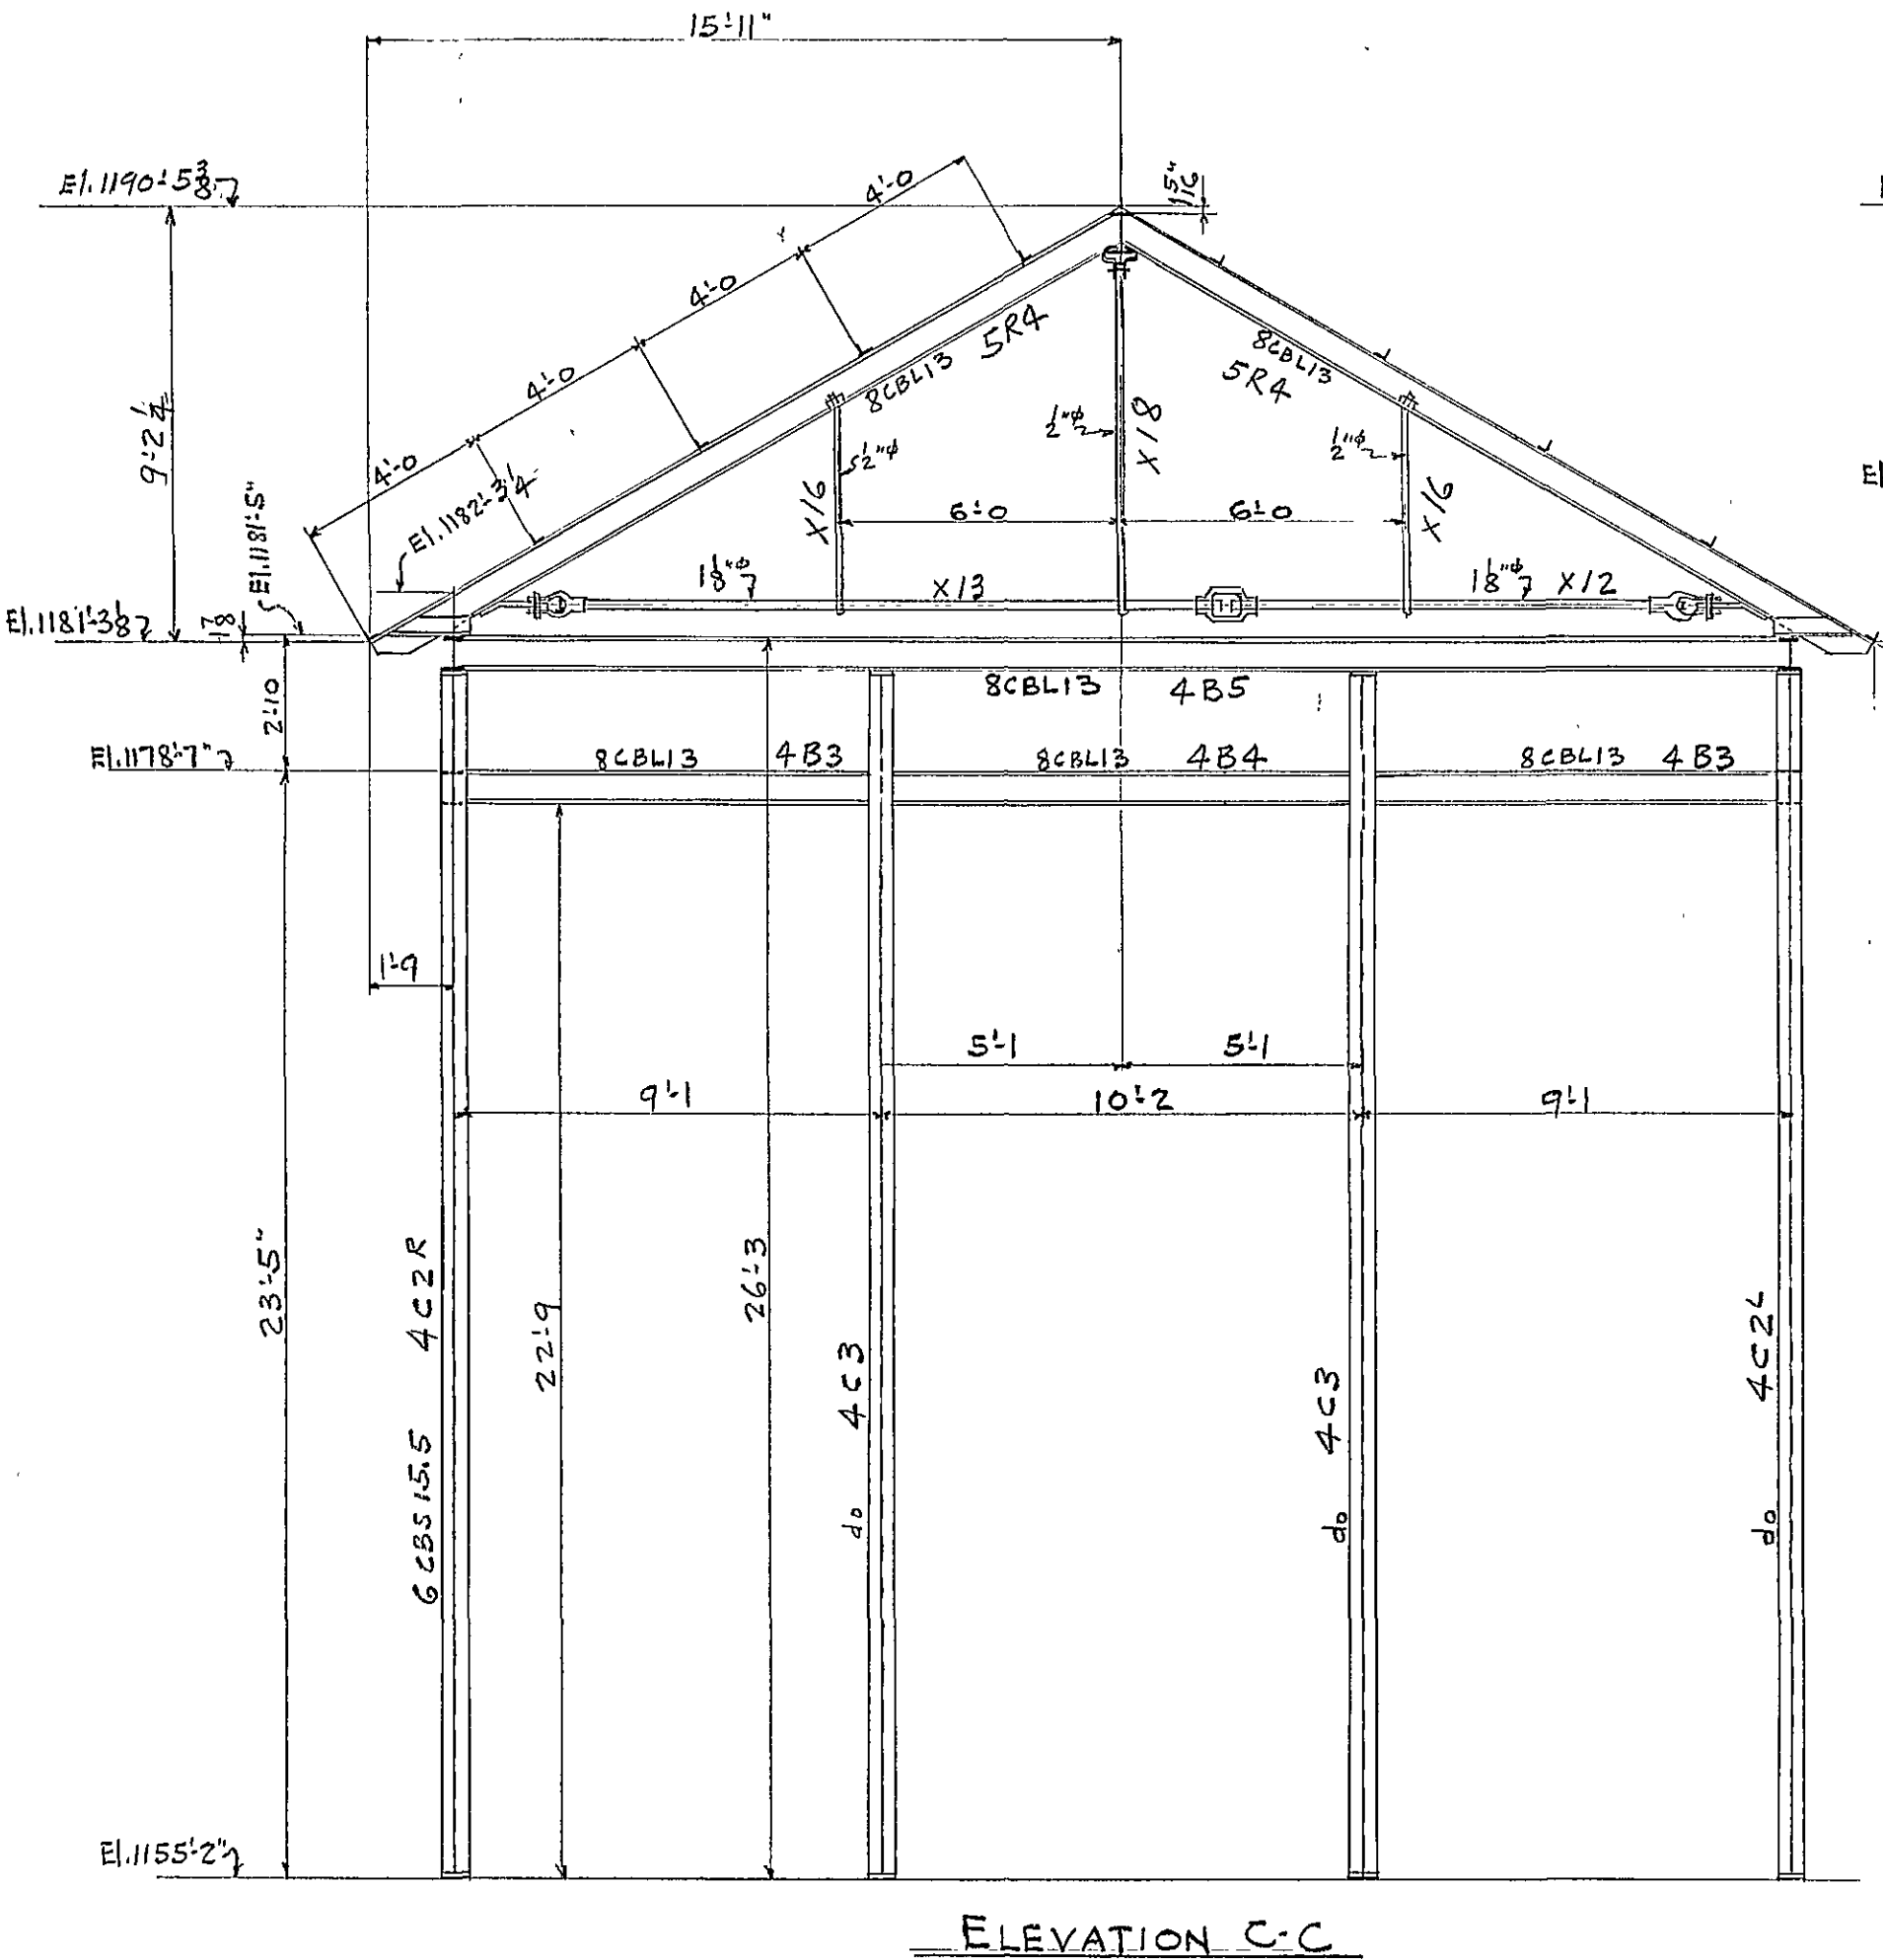


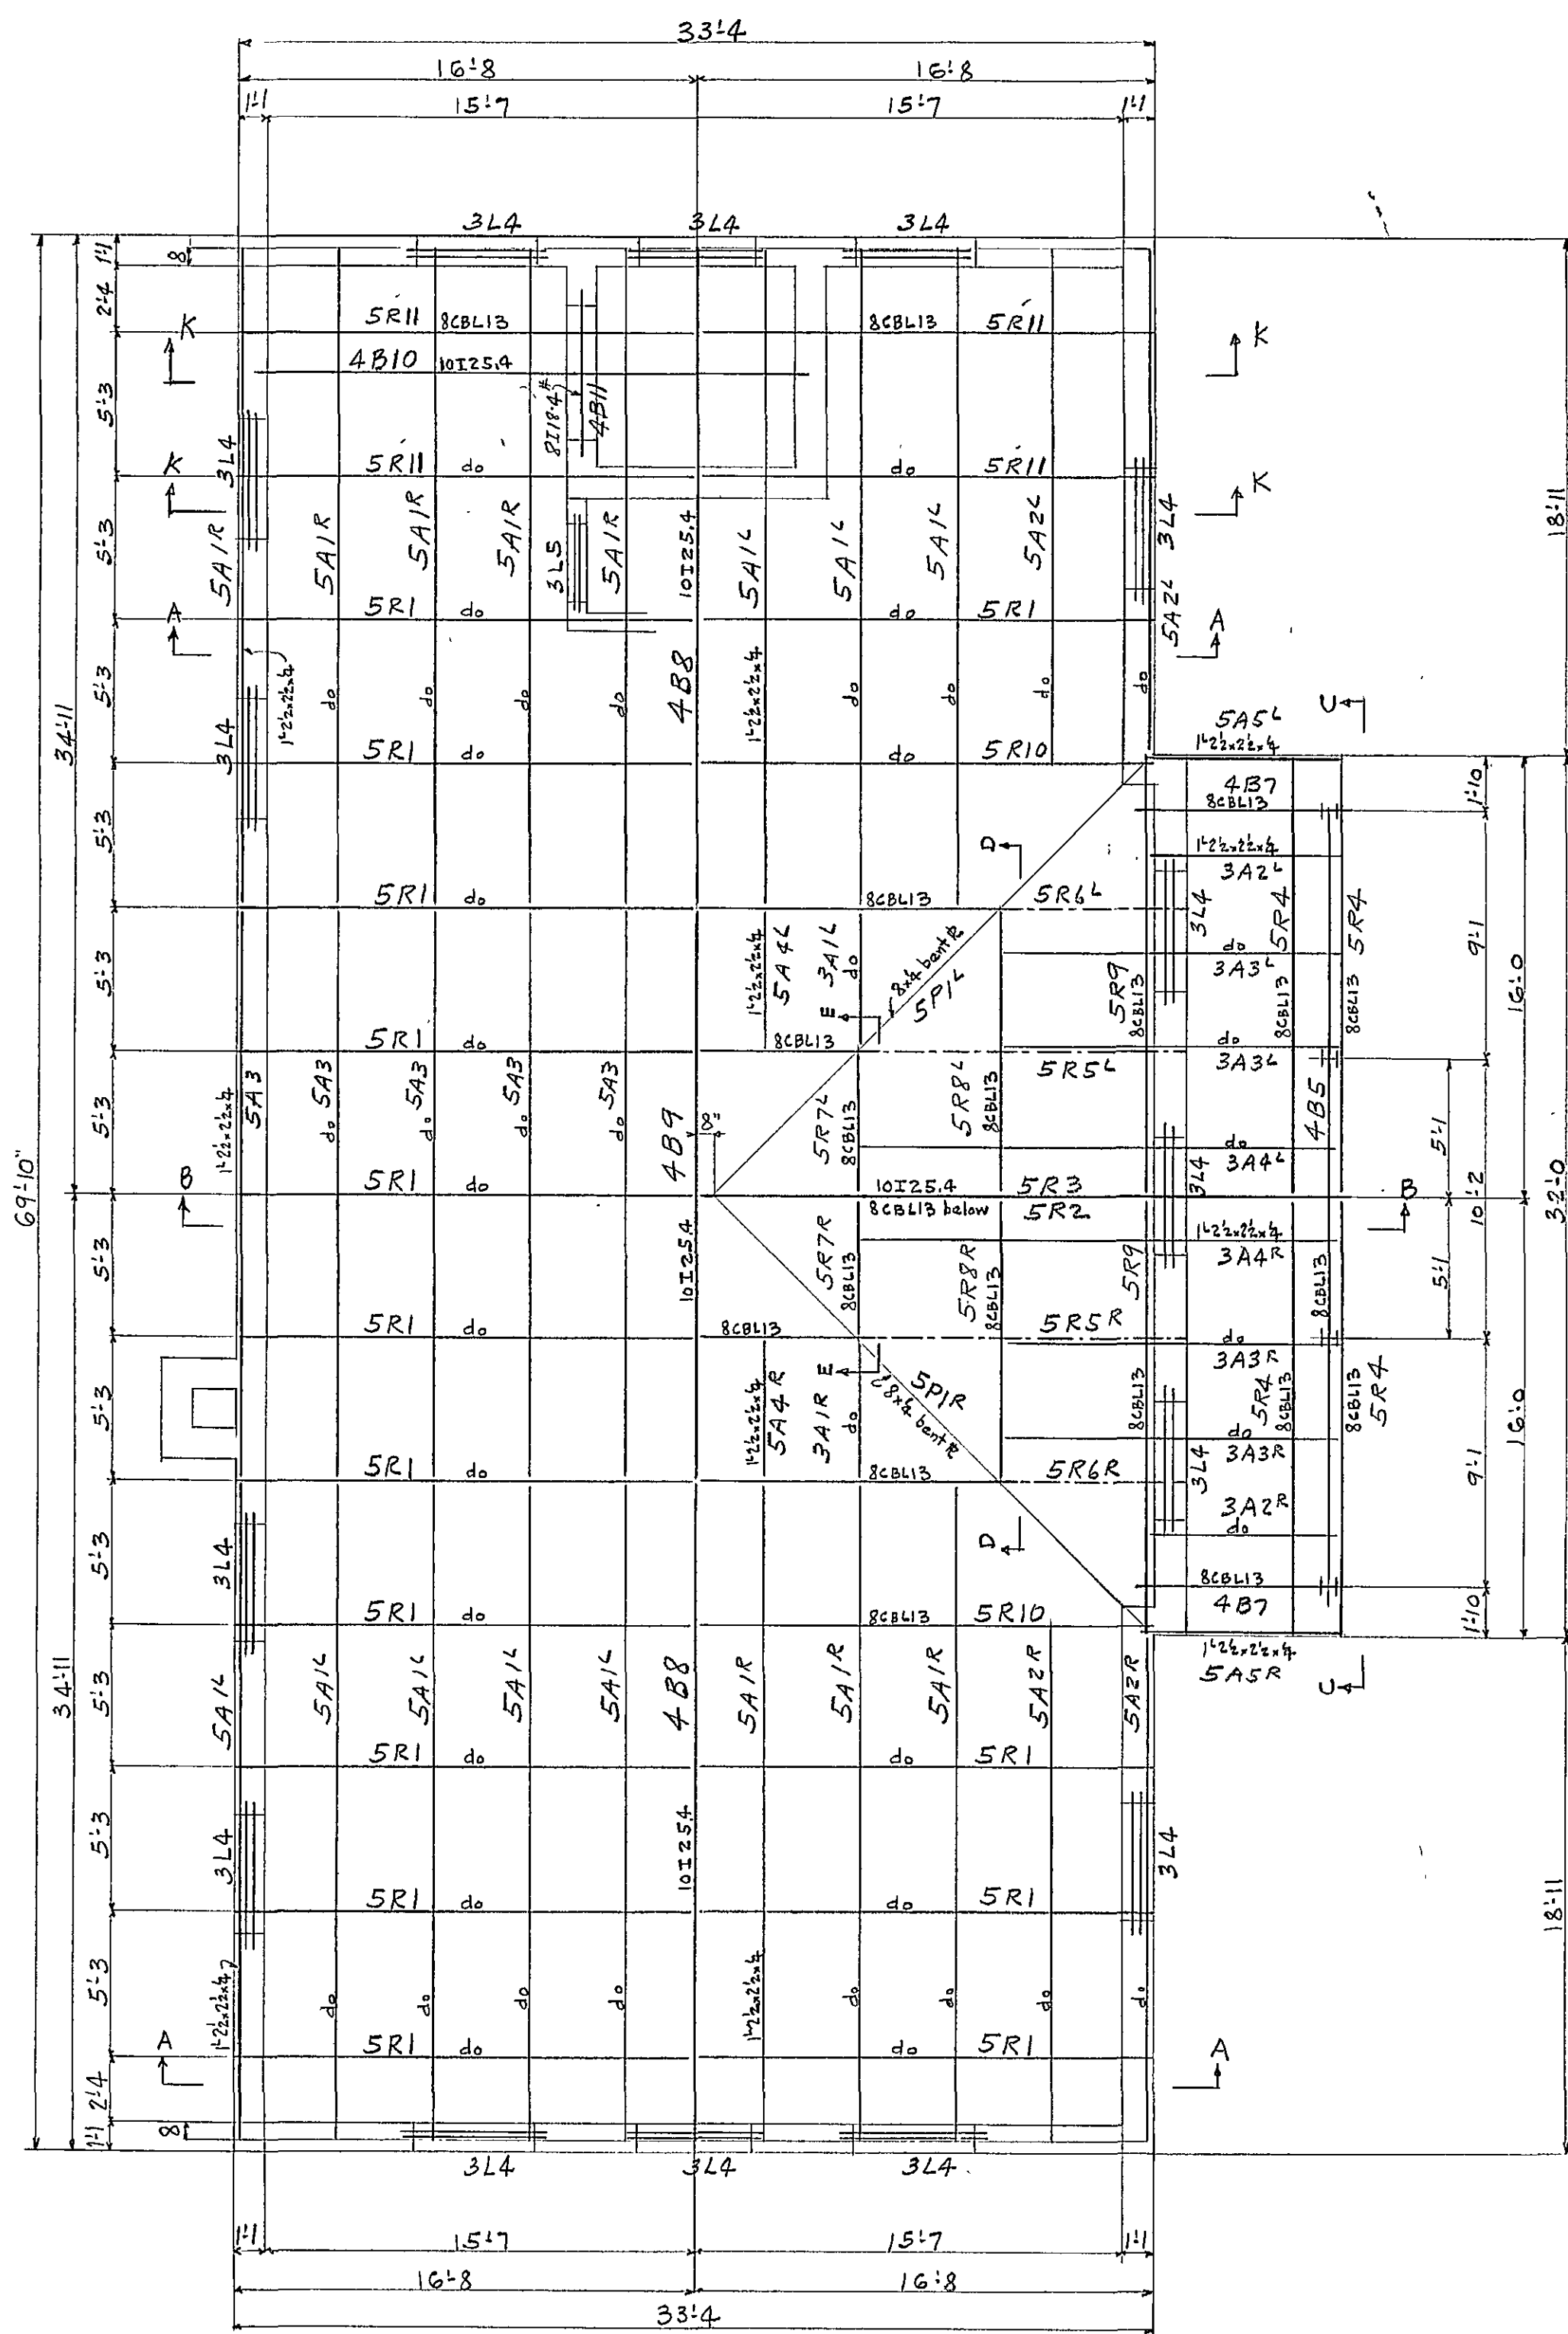


SECTION THRU LINTEL 3L4

For SECTION THRU LINTEL 3L5 SEE DWG. E4

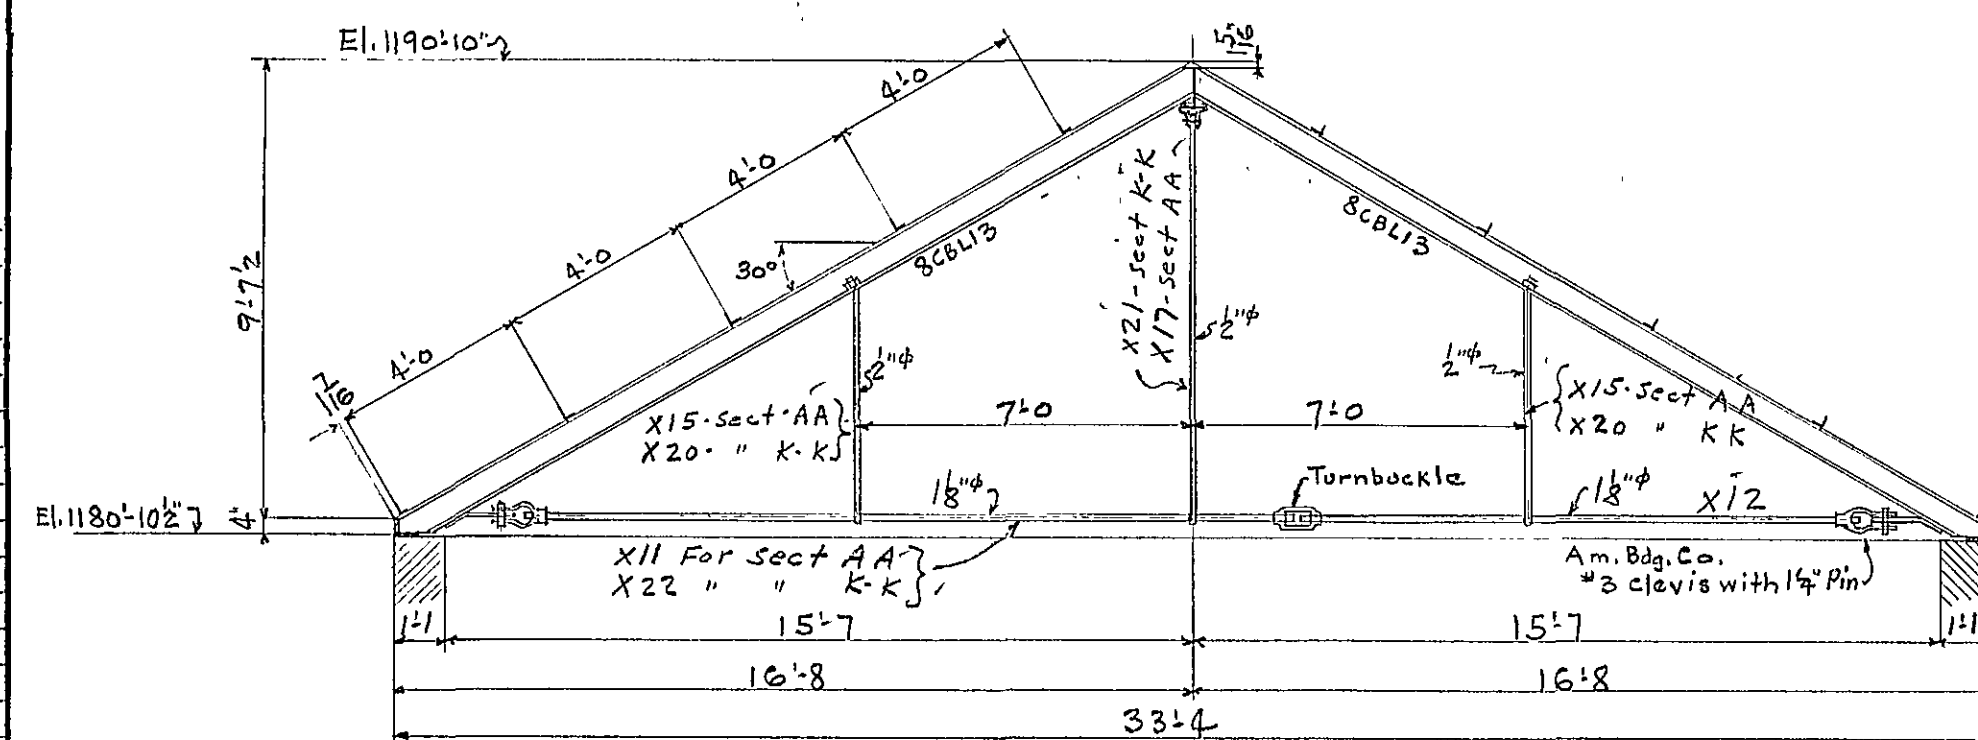

SECTION A-A

SECTION K-K

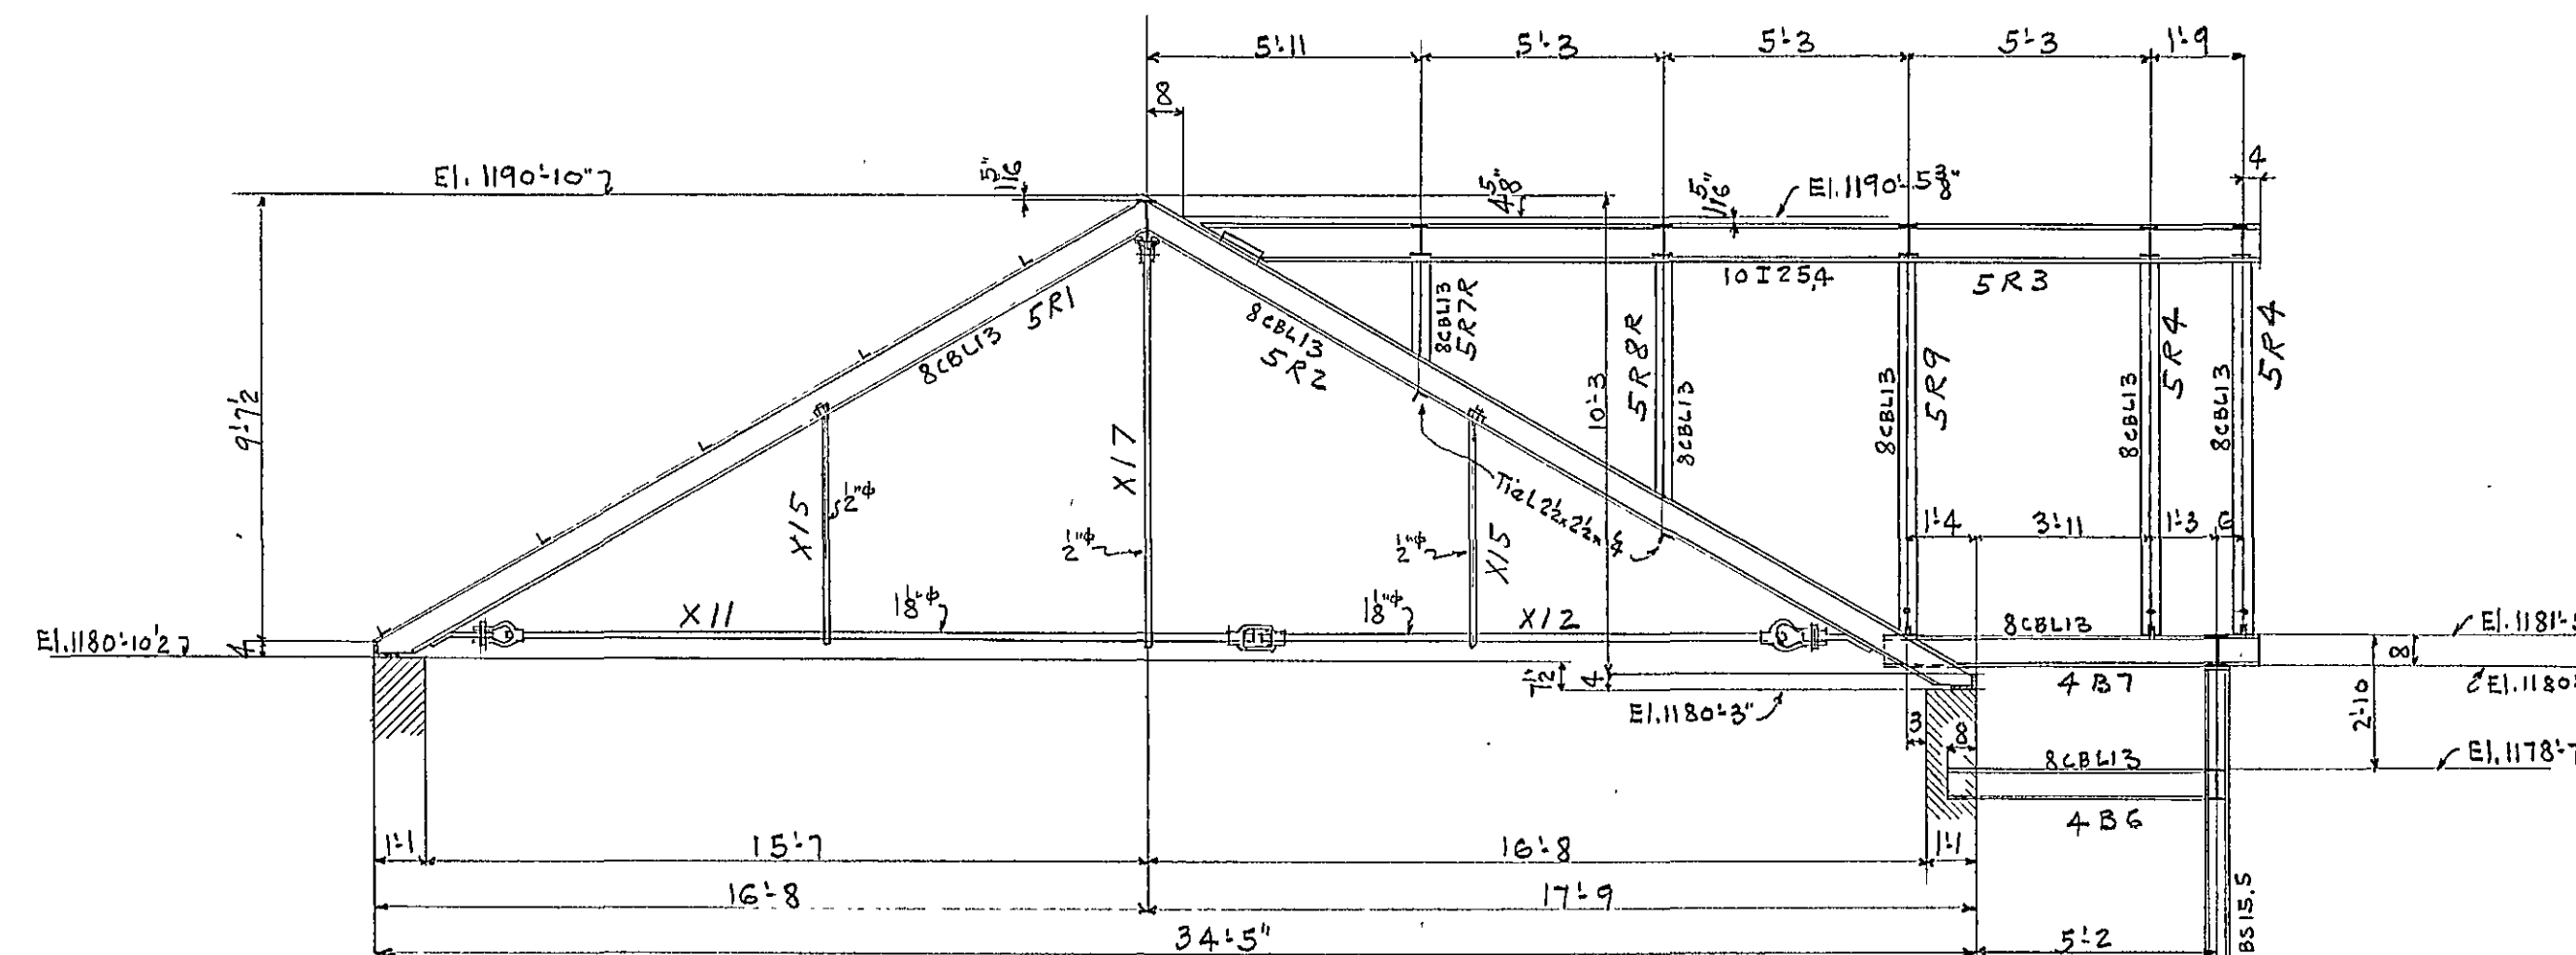

SECTION B-B

| REVISION                          |  | DATE |  |
|-----------------------------------|--|------|--|
| Shop Paint                        |  |      |  |
| Shop Contact Surfaces not Painted |  |      |  |
| Inspection                        |  |      |  |
| Rivets                            |  |      |  |
| Notes for General Notes           |  |      |  |
| Special Notes:                    |  |      |  |
| Mat'l on Shop Bill                |  |      |  |

**CONTRACT V 5437**

Details of Erection Plan

Carvins Cave Water Supply

For Filter Plant

Roanoke Water Dept.

Location, Carvins Cave, Roanoke Co., Va.

Owner, B.F. Parrott & Co.

**VIRGINIA BRIDGE COMPANY**

ROANOKE, VIRGINIA

To be fabricated at, Roanoke

Made by, E.L.W. 12-20-45

In charge of, Hofer

Scale, in. = 1 Ft.

Checked by, F.H.V.

Date, 1-28-46

Sheet No., E3