
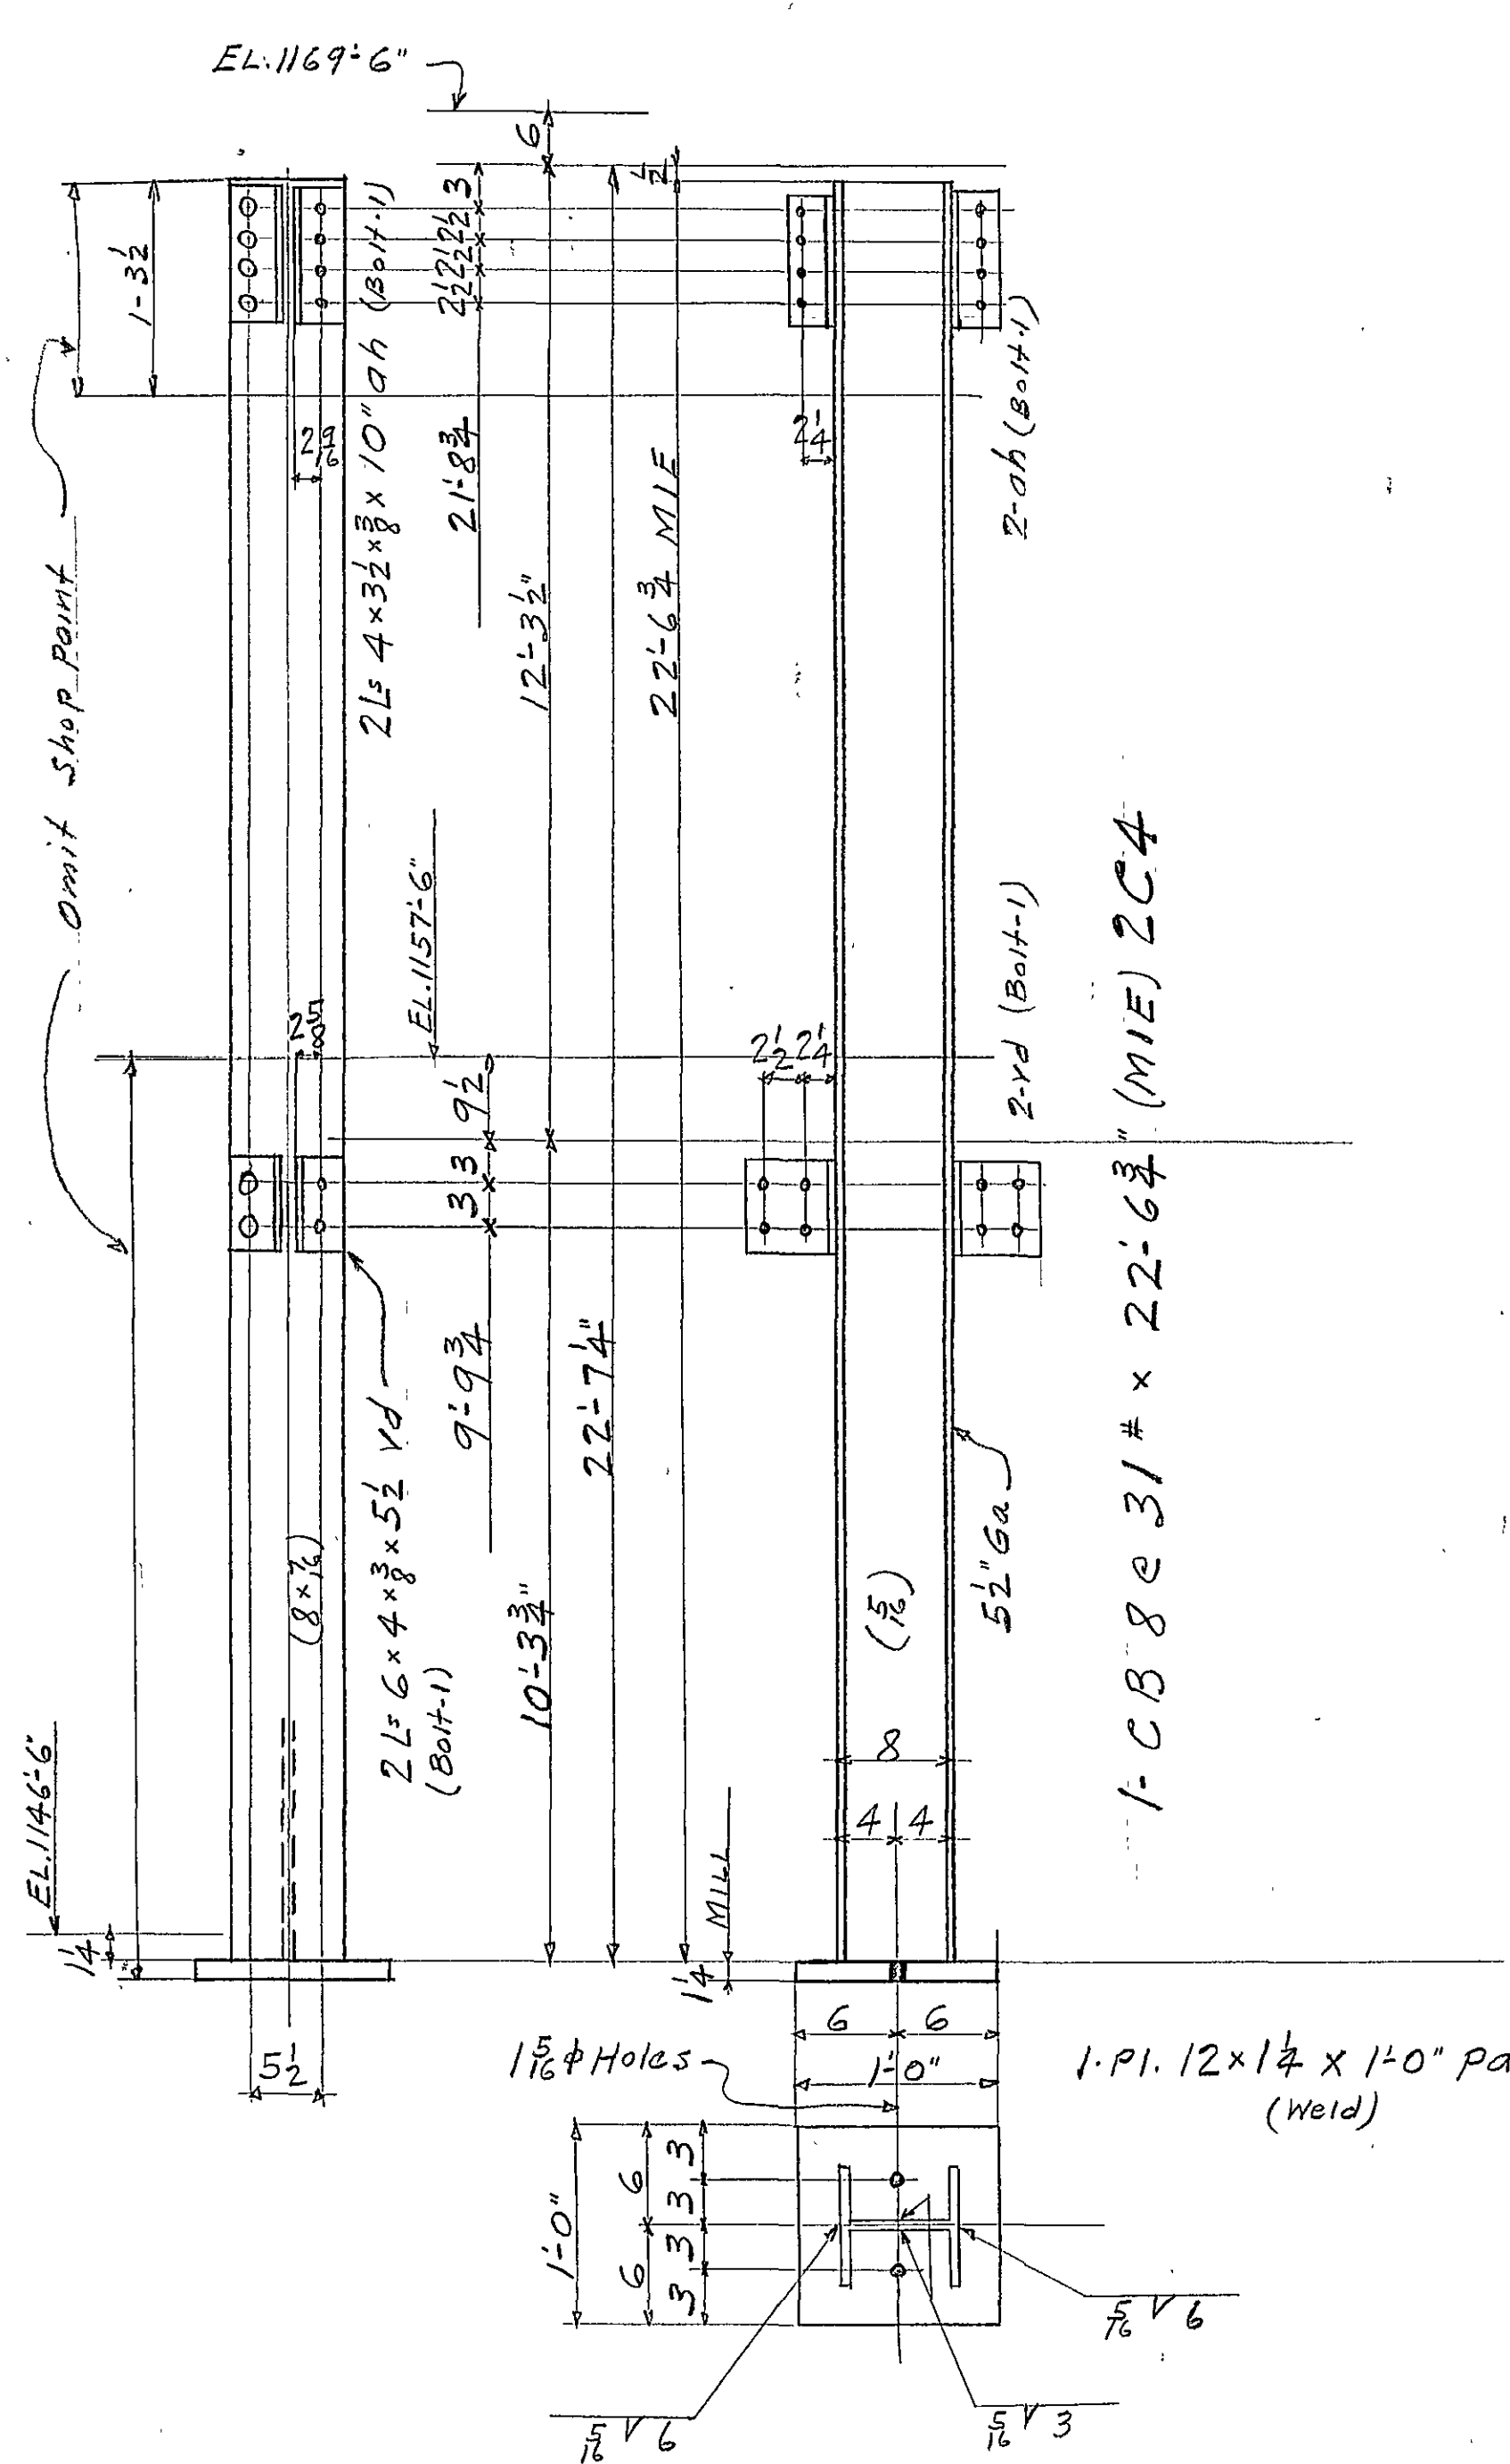
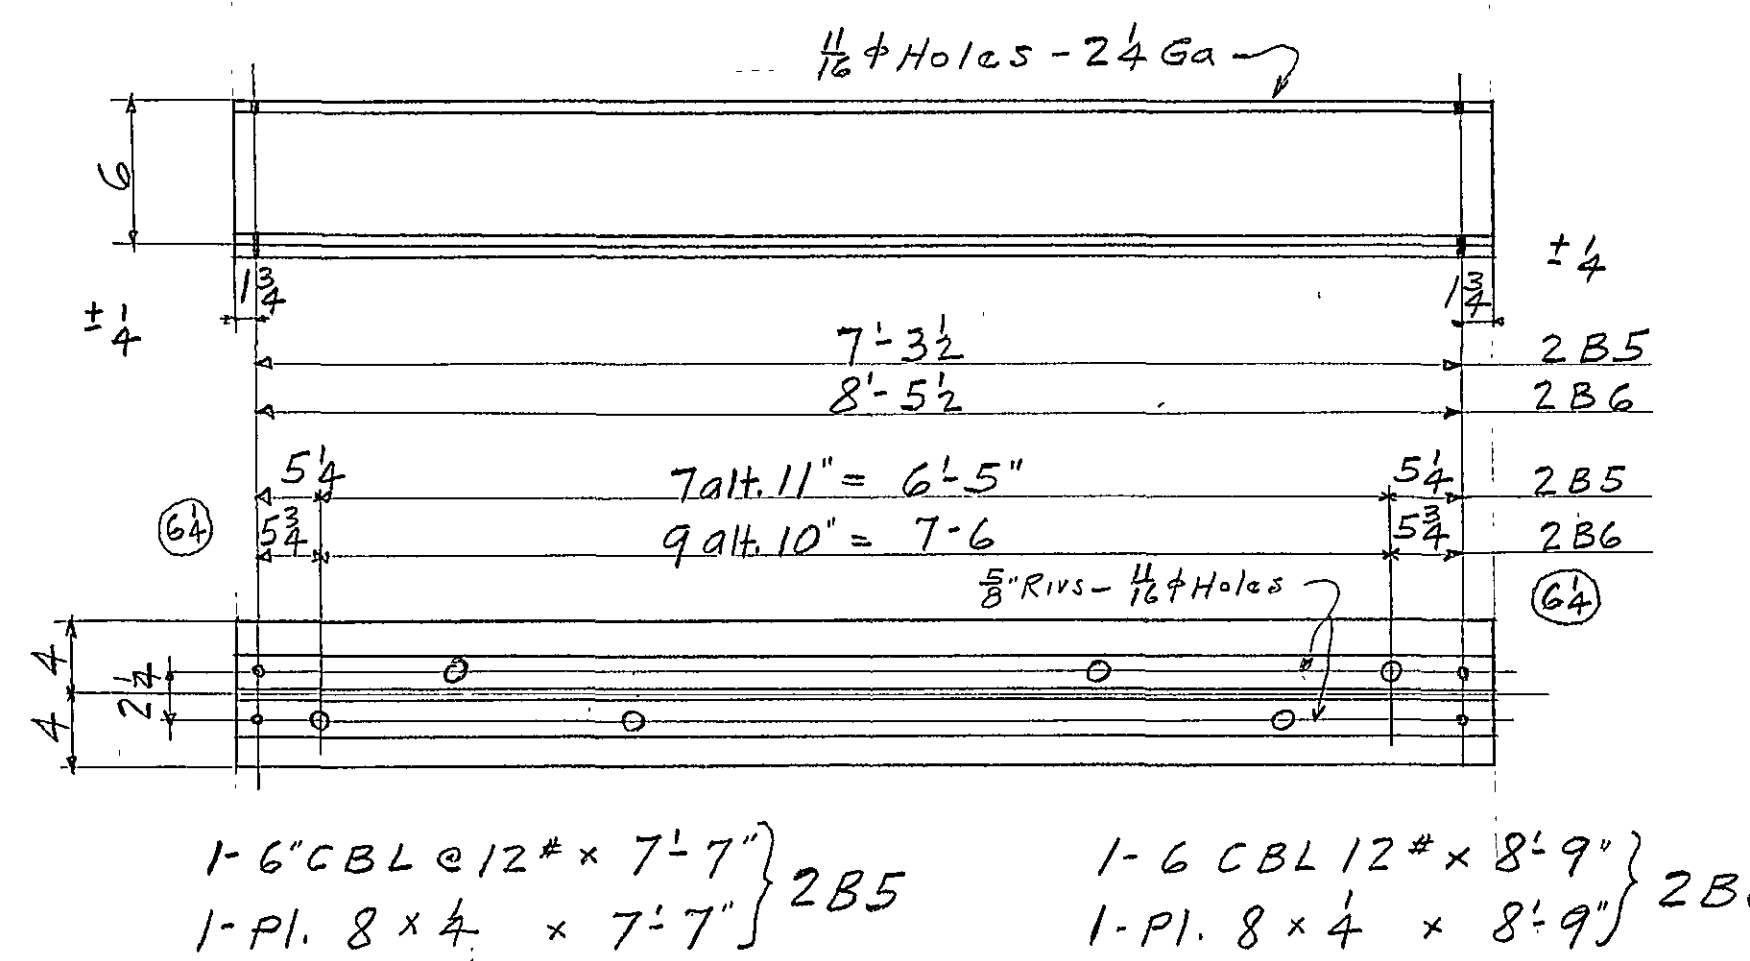
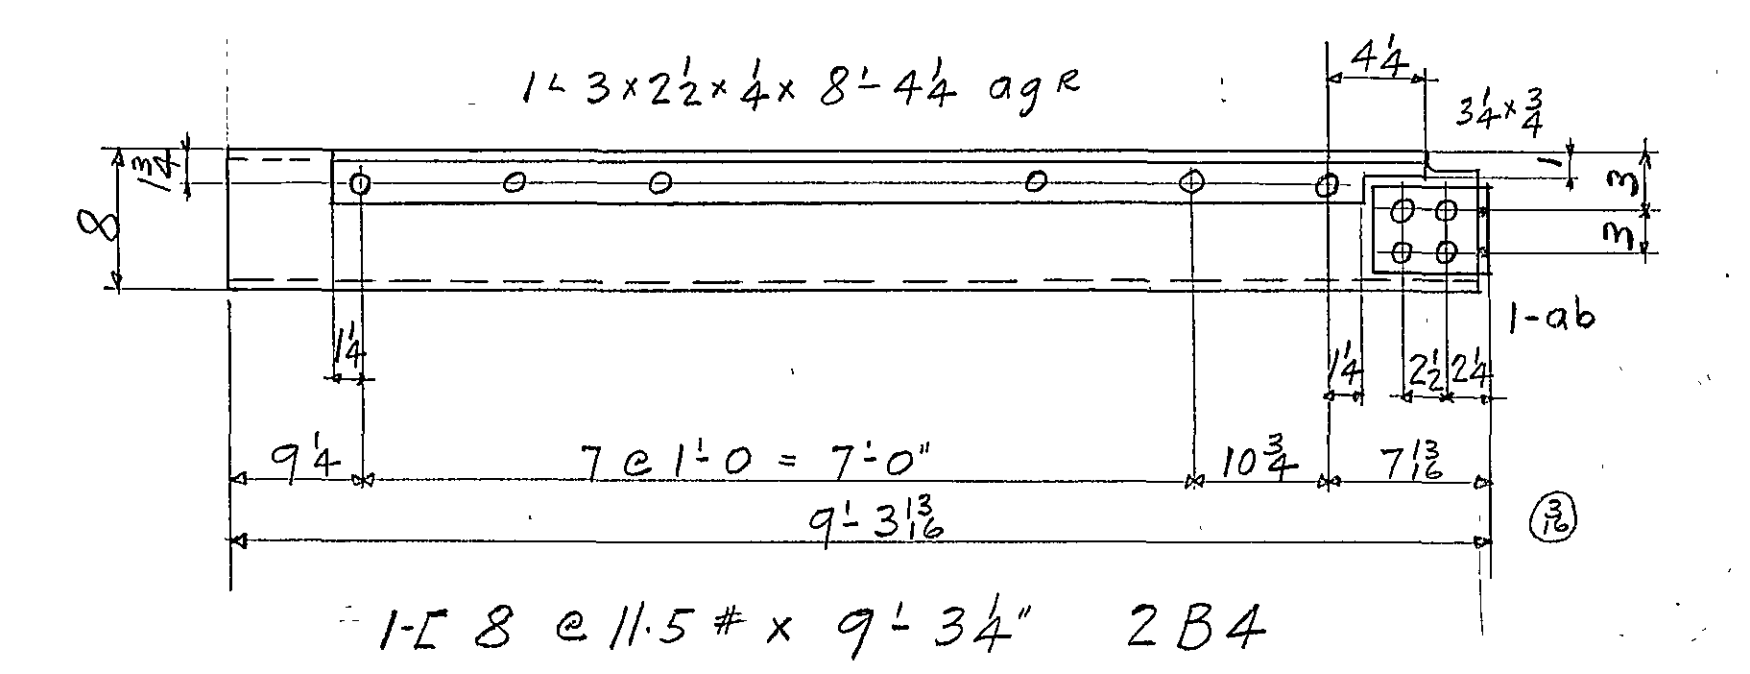
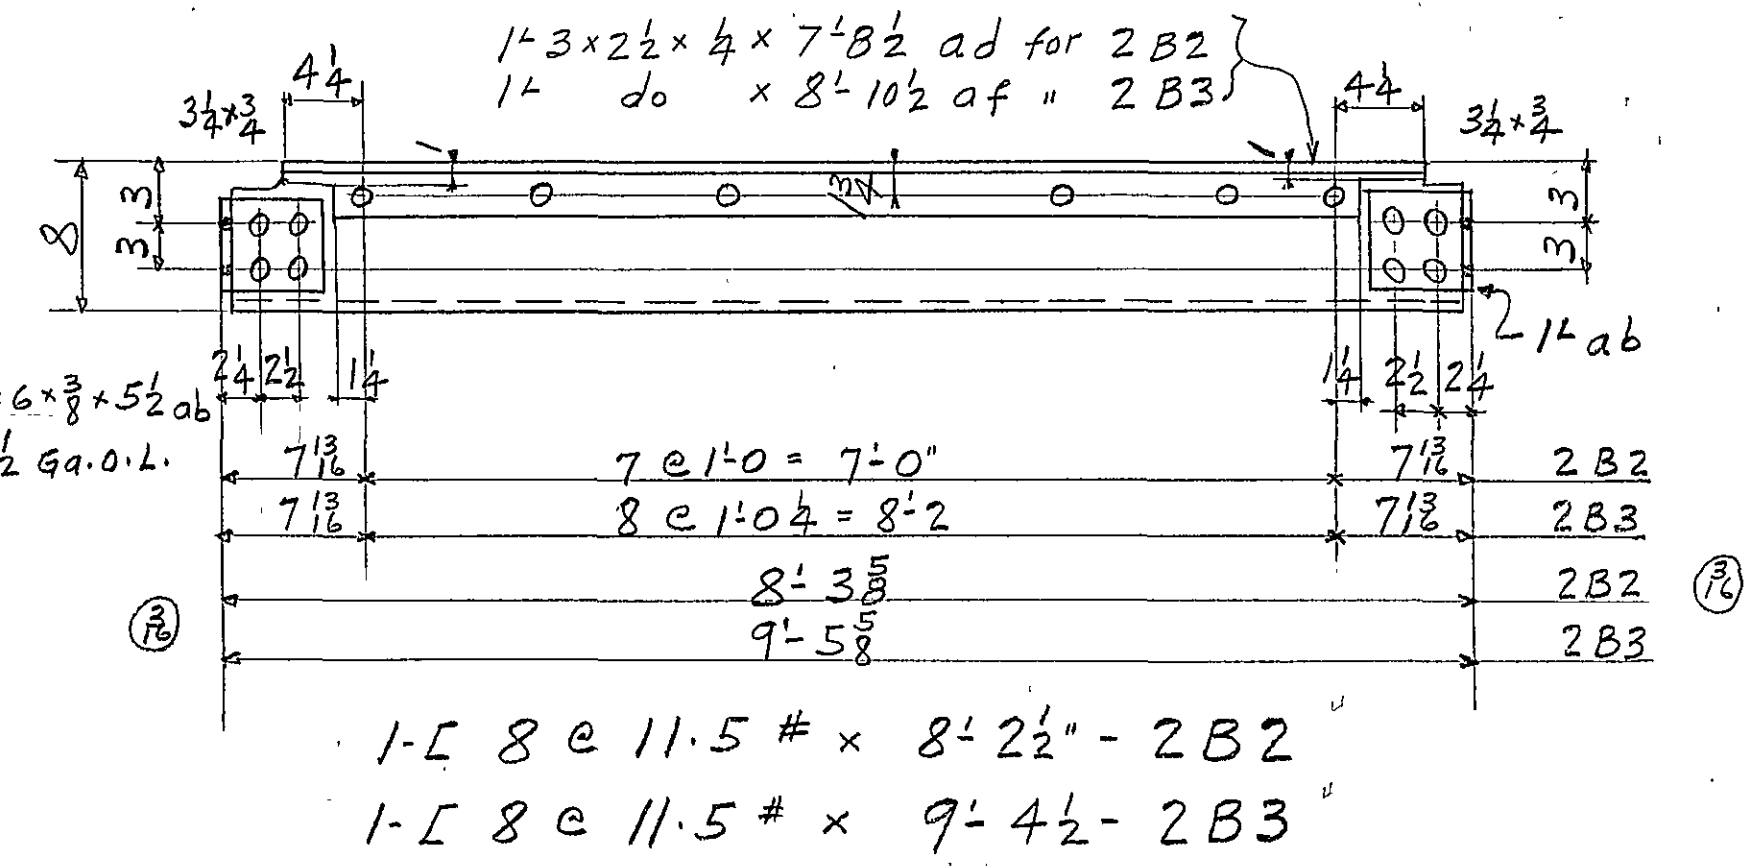
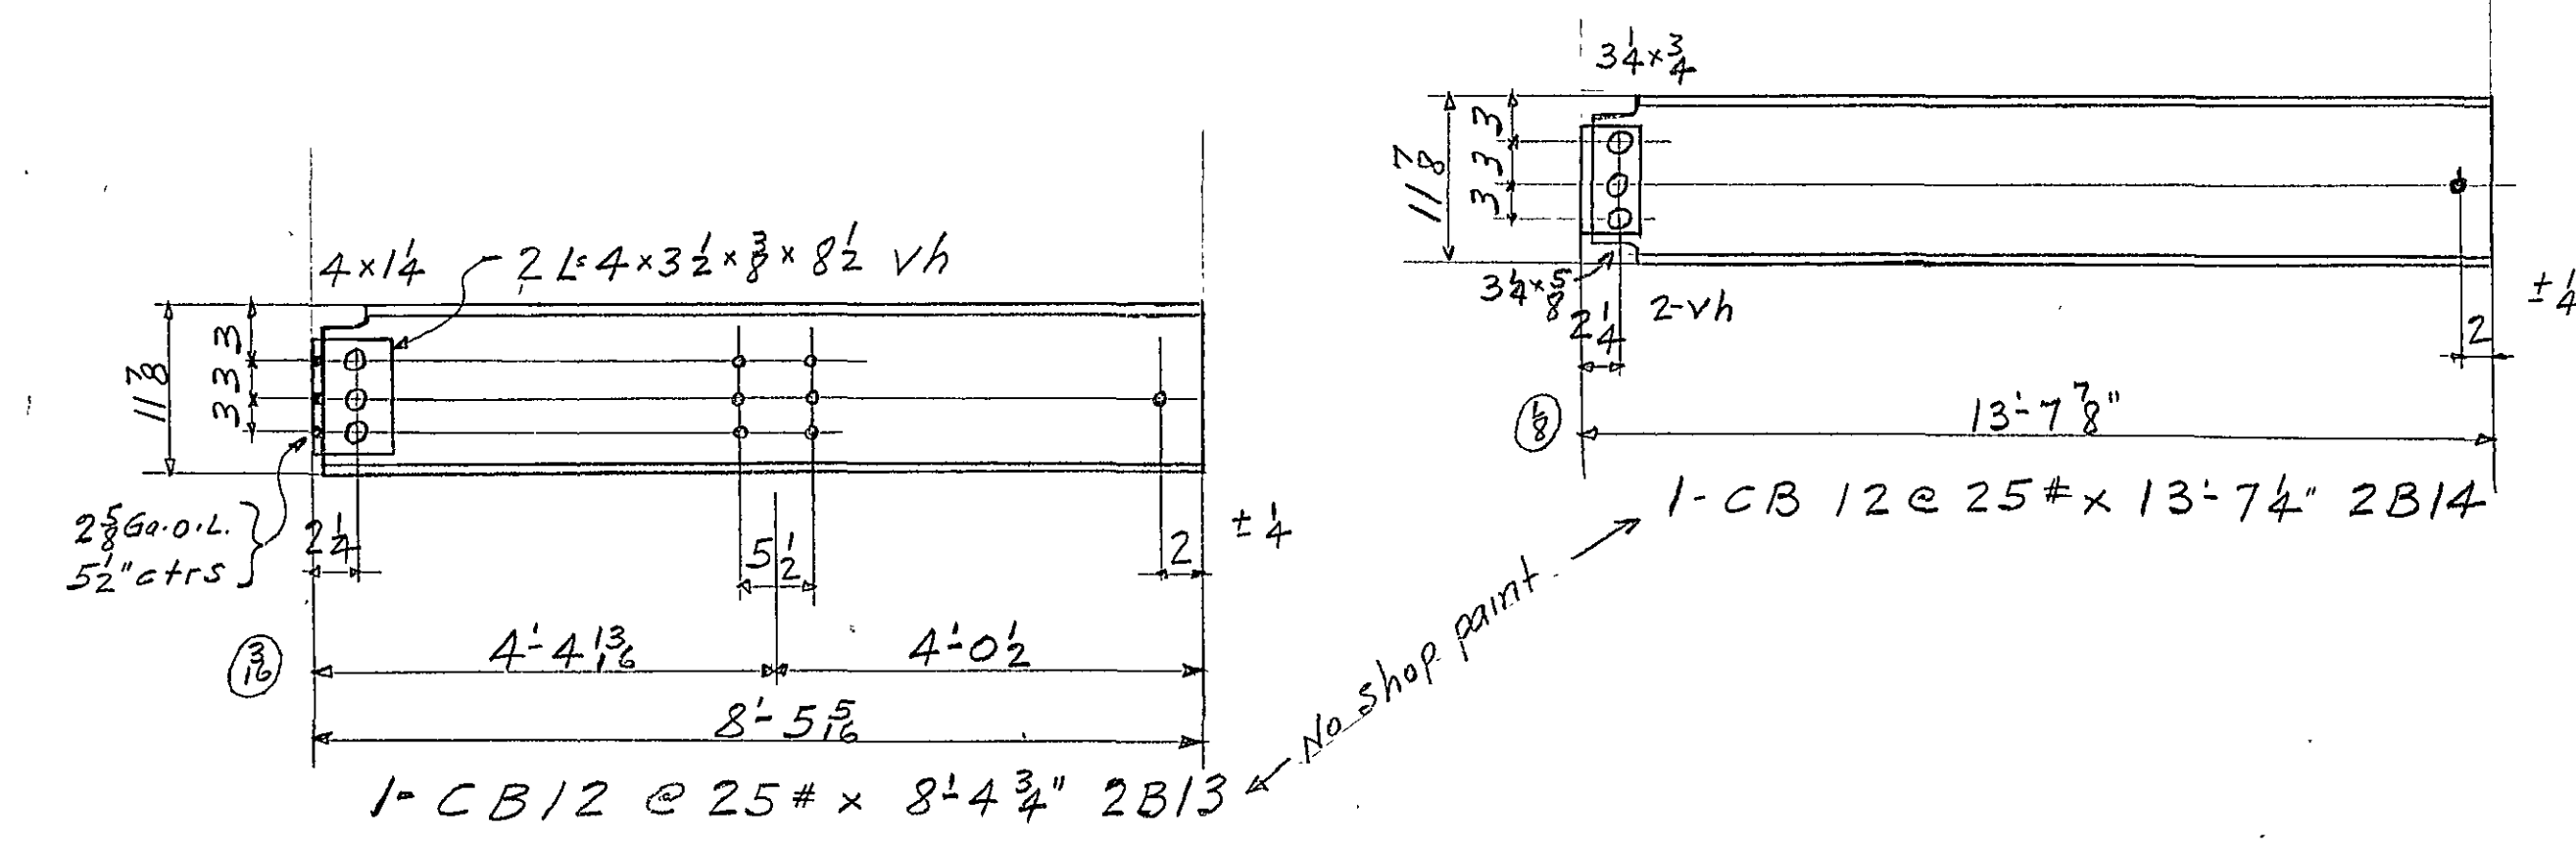
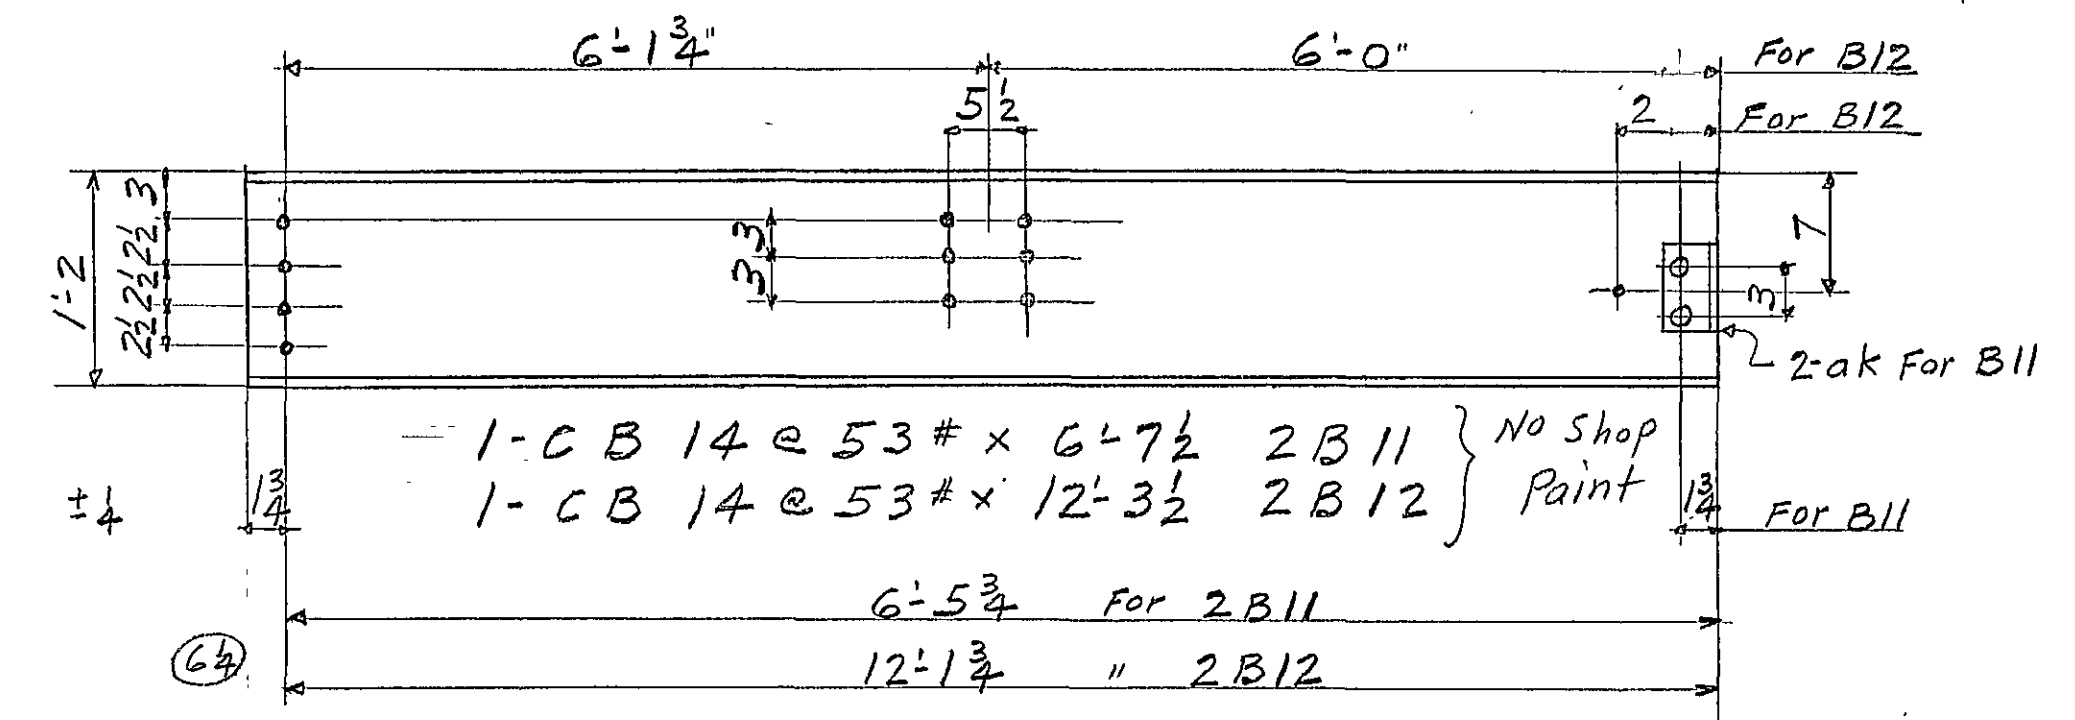
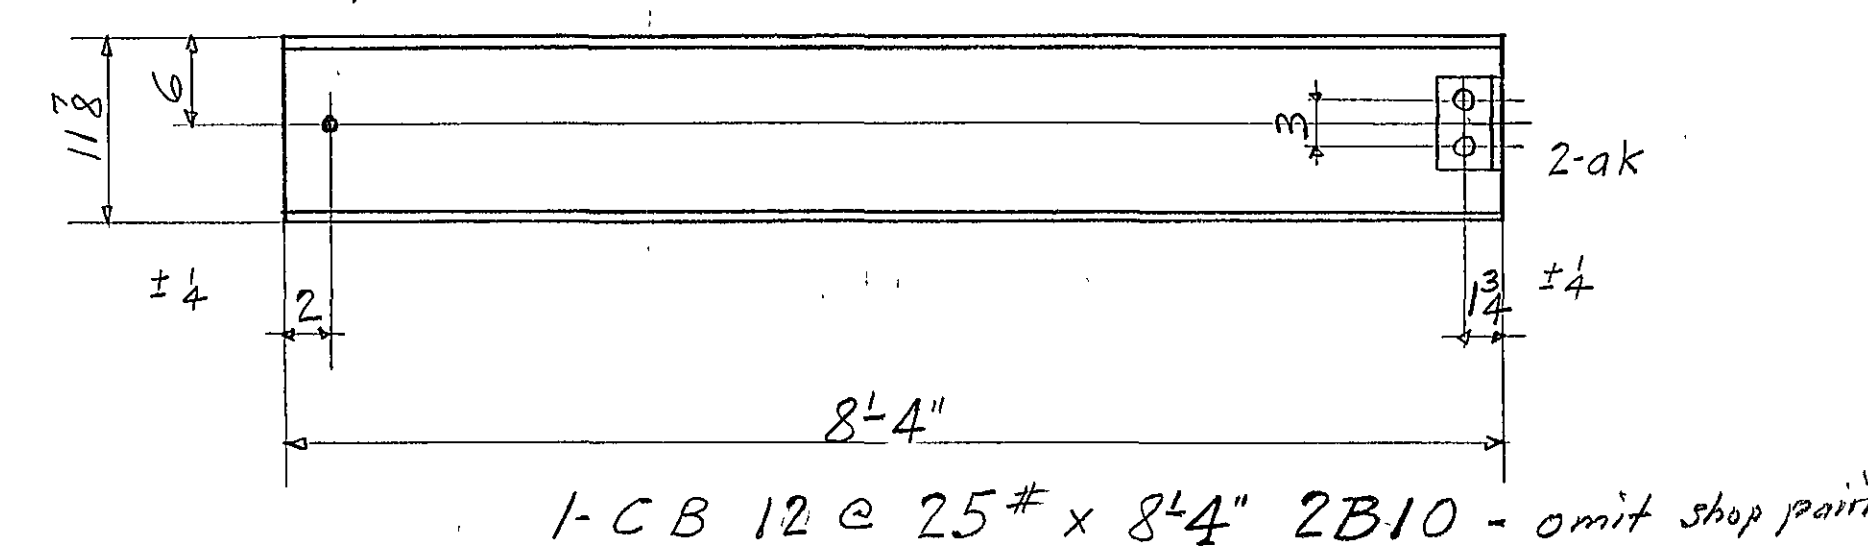
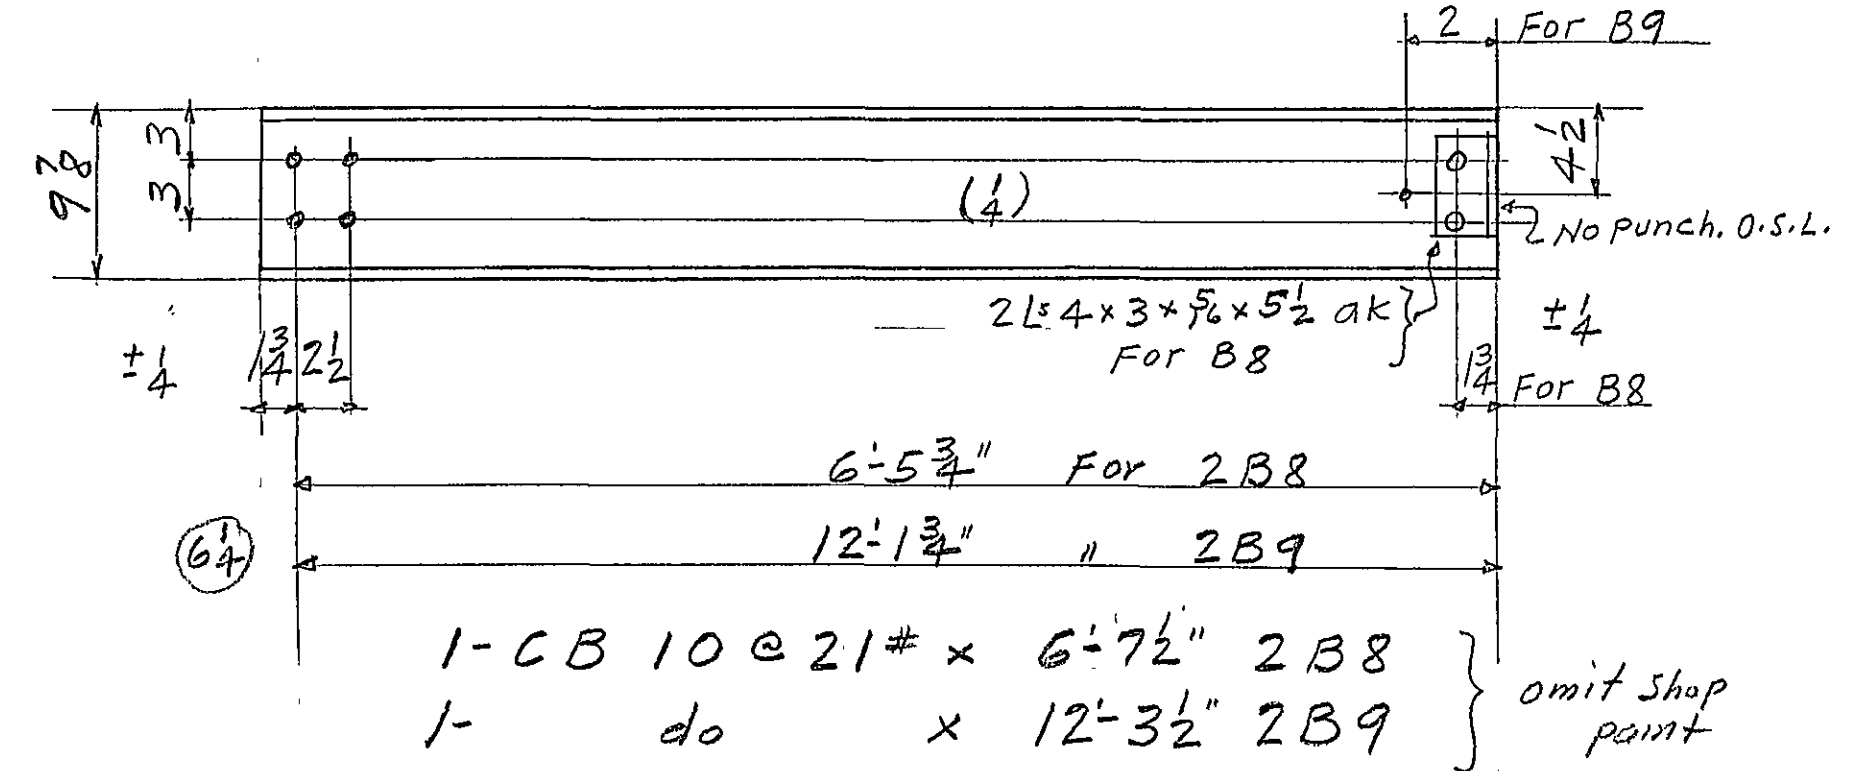
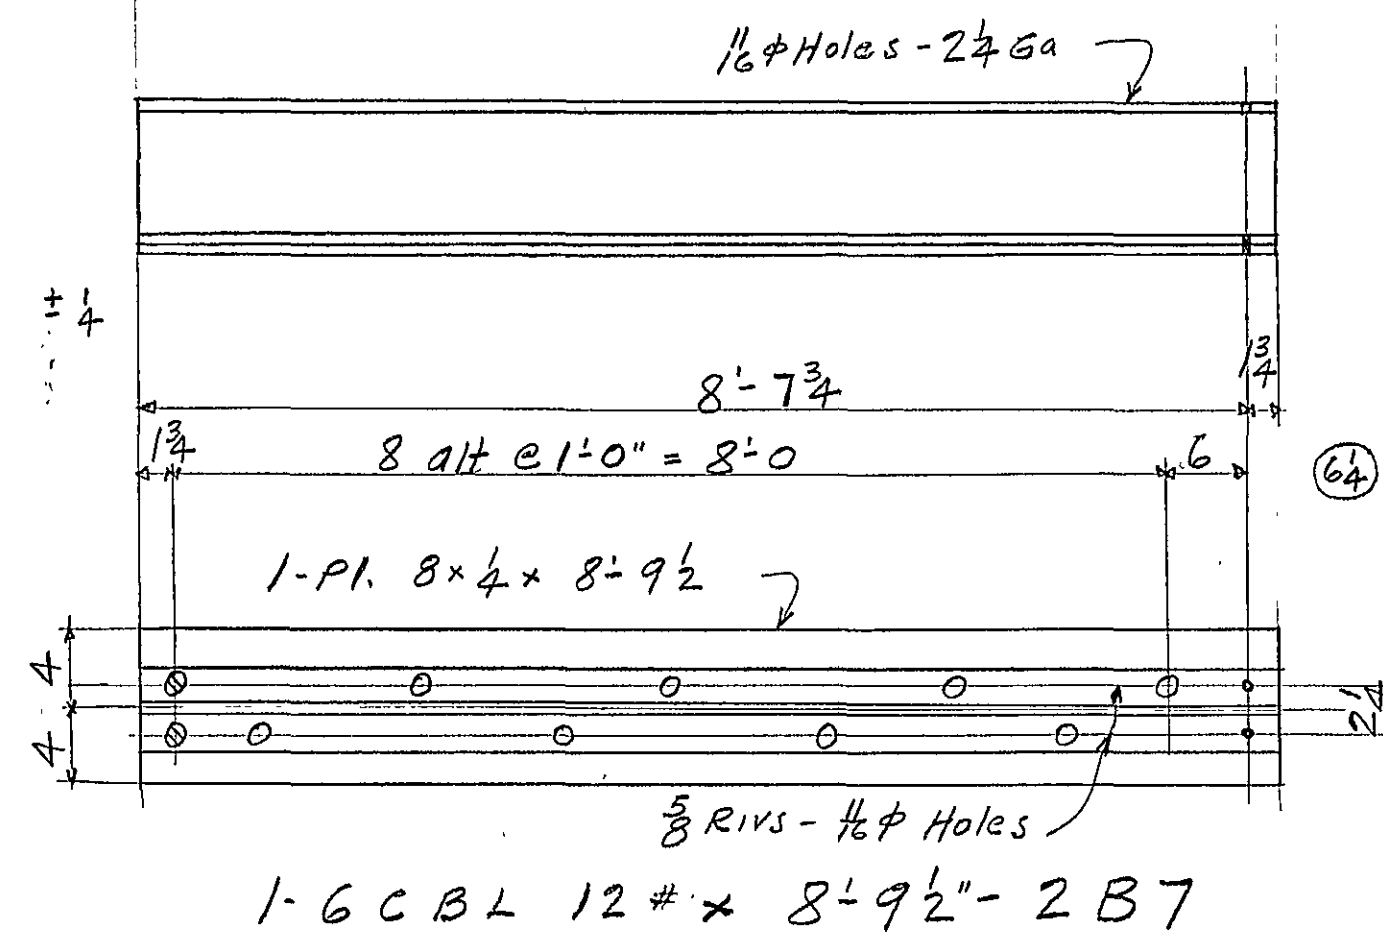


REQUIRED LIST

MAKE	DESCRIPTION	MARK
10	Beams Thus	2B1
4	Channels	2B2
4	"	2B3
2	"	2B4 ^R
2	"	Rev 2B4 ^L
4	Beams Thus	2B5
4	"	2B6
4	"	2B7
1	Column	2C4
1	Beam	2B8
1	"	2B9
1	"	2B10
1	"	2B11
1	"	2B12
1	"	2B13
1	"	2B14
8	Pls 8x3x0.10"	2P1

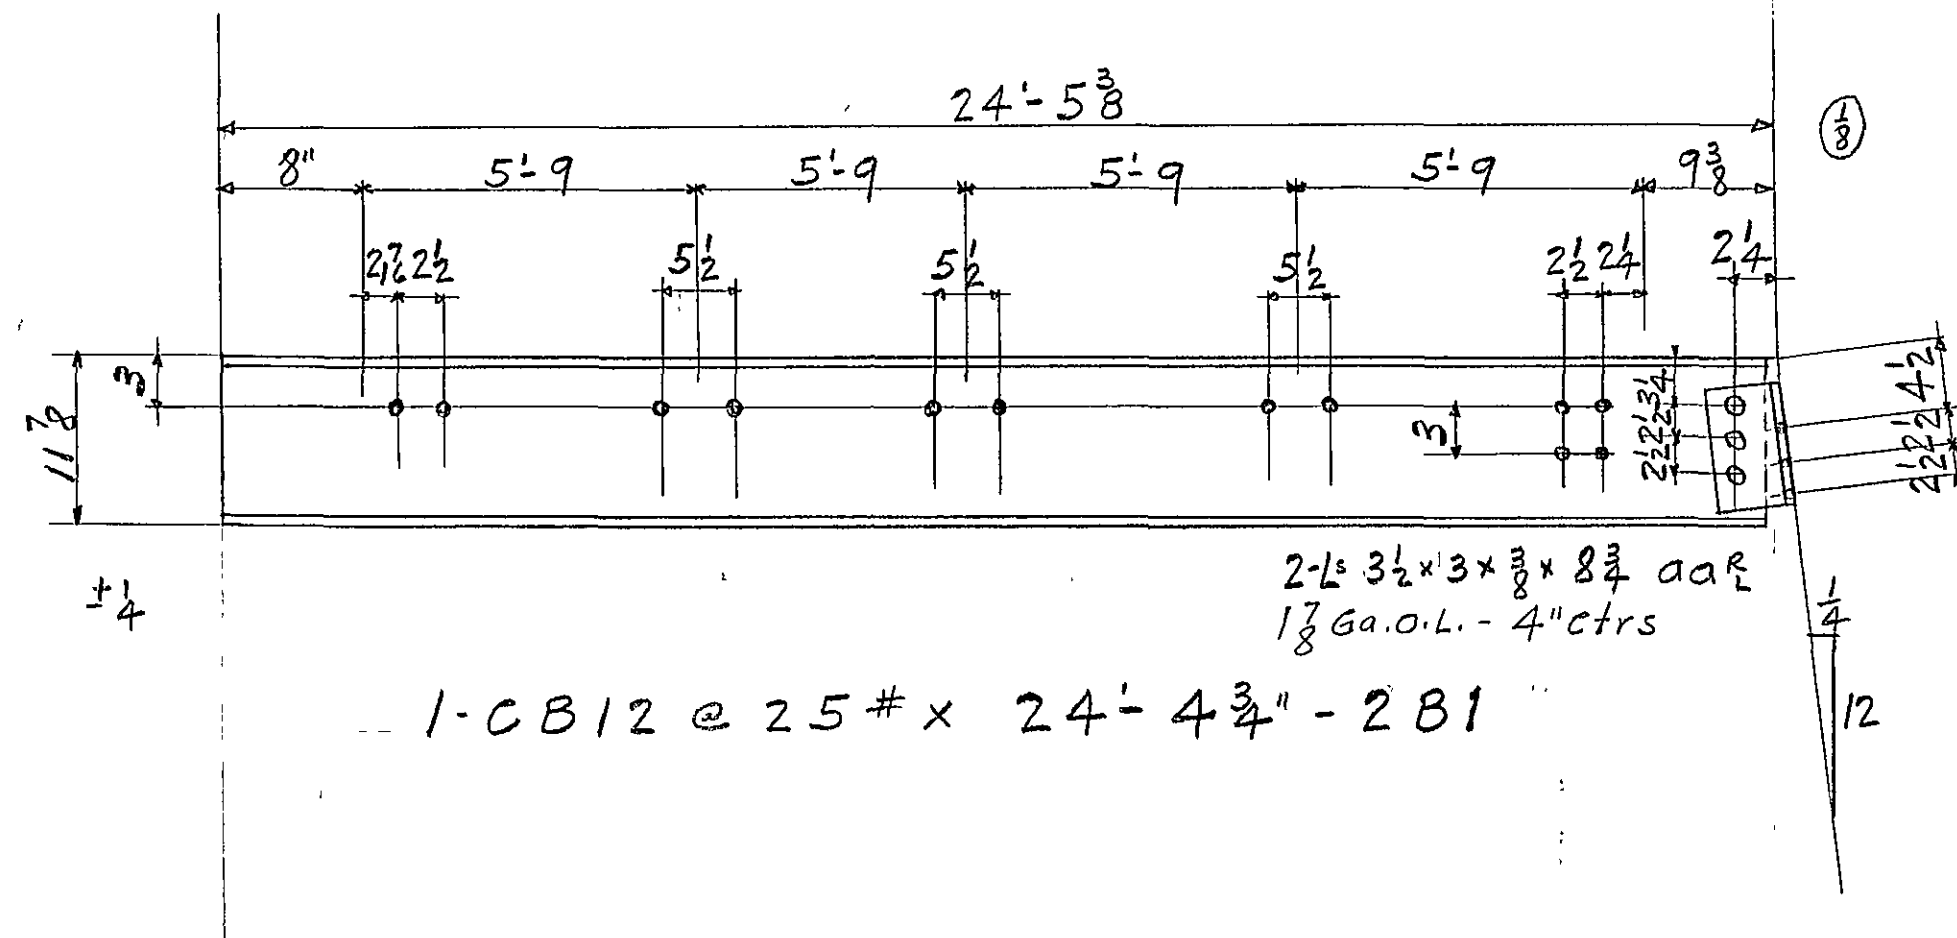

REVISION	
DATE	
Shop Paint 1st R.L. & Oil	Unless Noted
Shop Contact Surfaces not Painted	Unless Noted
Inspection V.B.Co. (Shop)	Unless Noted
Rivets 3/4"	Unless Noted
Holes 1 1/8"	Unless Noted
Special Notes:	

CONTRACT V 5437	
Details of Beams, Columns, Plates	
For Filter Plant, Roanoke Water Dept.	
Location Carvins Cove, Roanoke Co., Va.	
Owner B.F. Parratt & Co.	
VIRGINIA BRIDGE COMPANY	
ROANOKE, VIRGINIA	
To be fabricated at Roanoke	
Made by O.G.A. 12-30-45	Checked by J.H.
In charge of Hofer	Date 1-28-46
Scale in. = 1 Ft.	Sheet No. 2 of

E2-E4

Mat'l on Shop Bill 3-4