

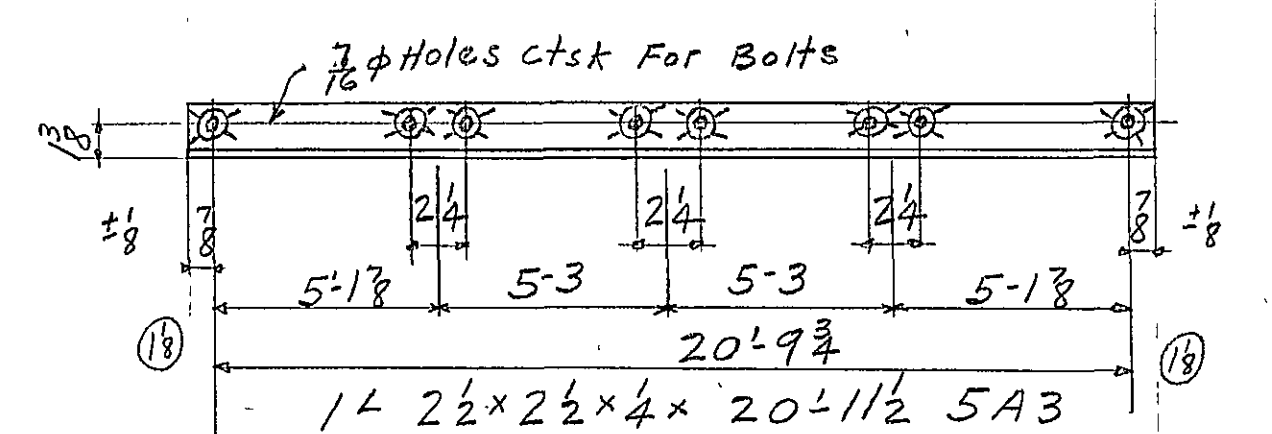
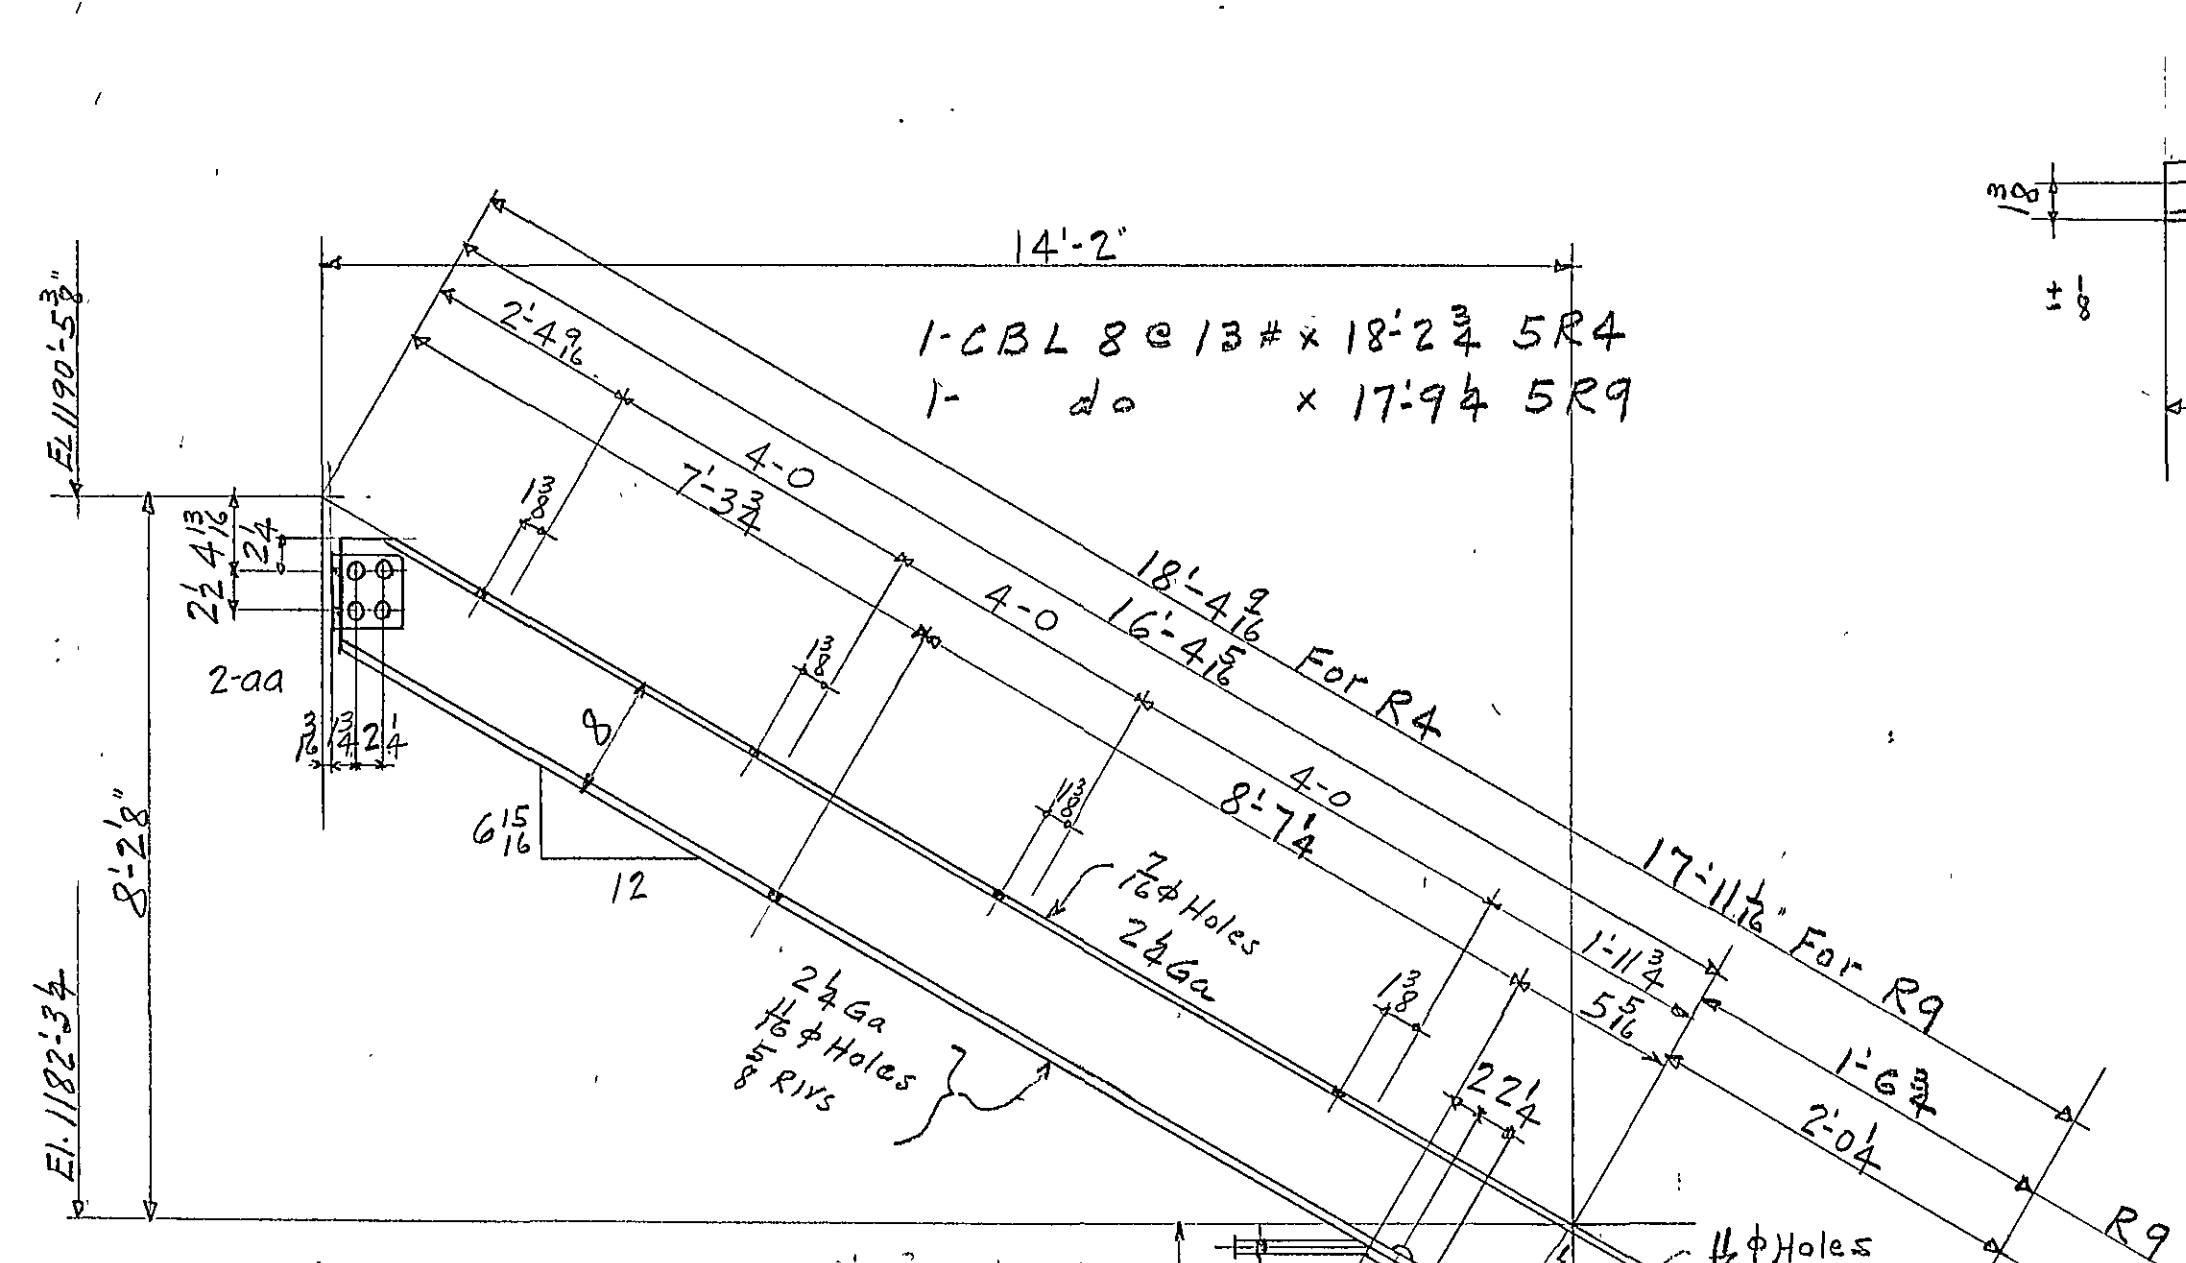
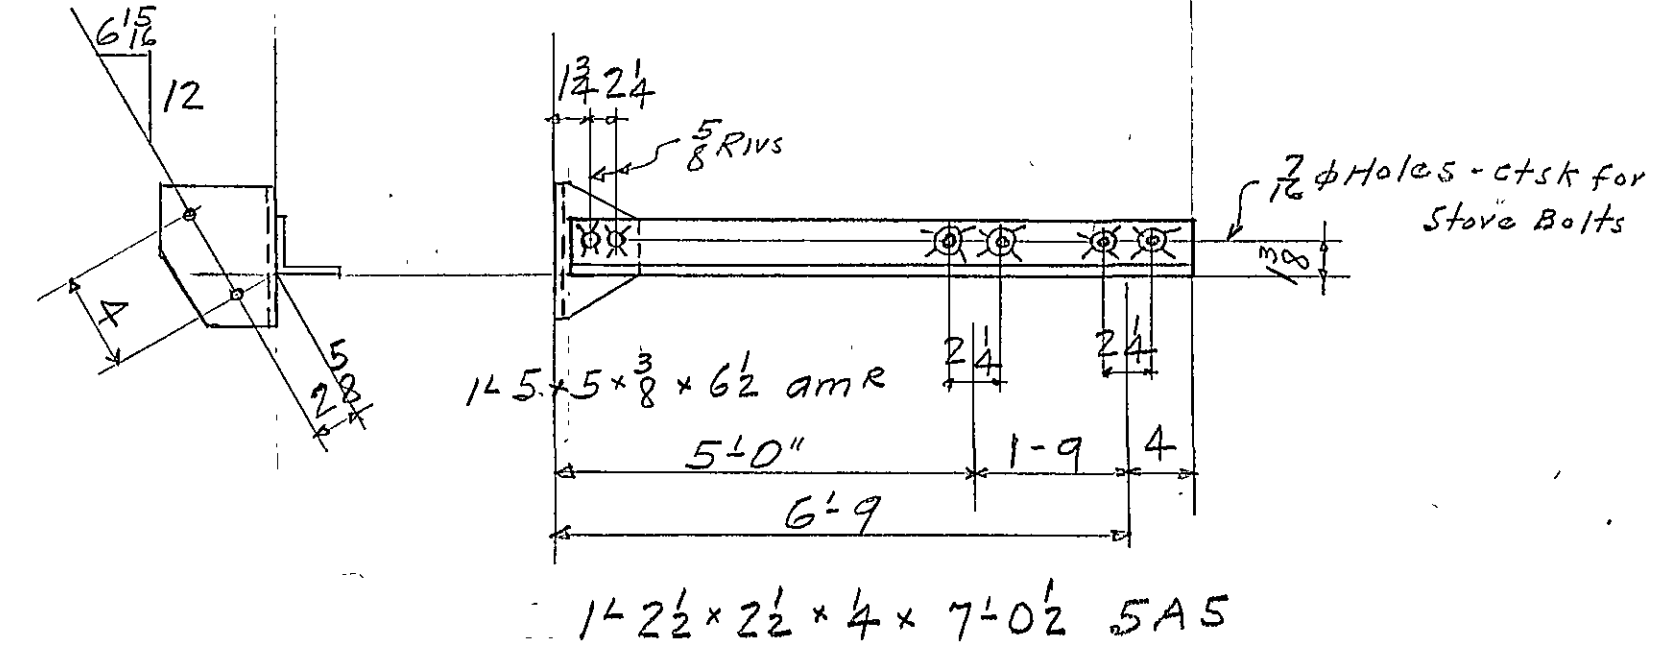
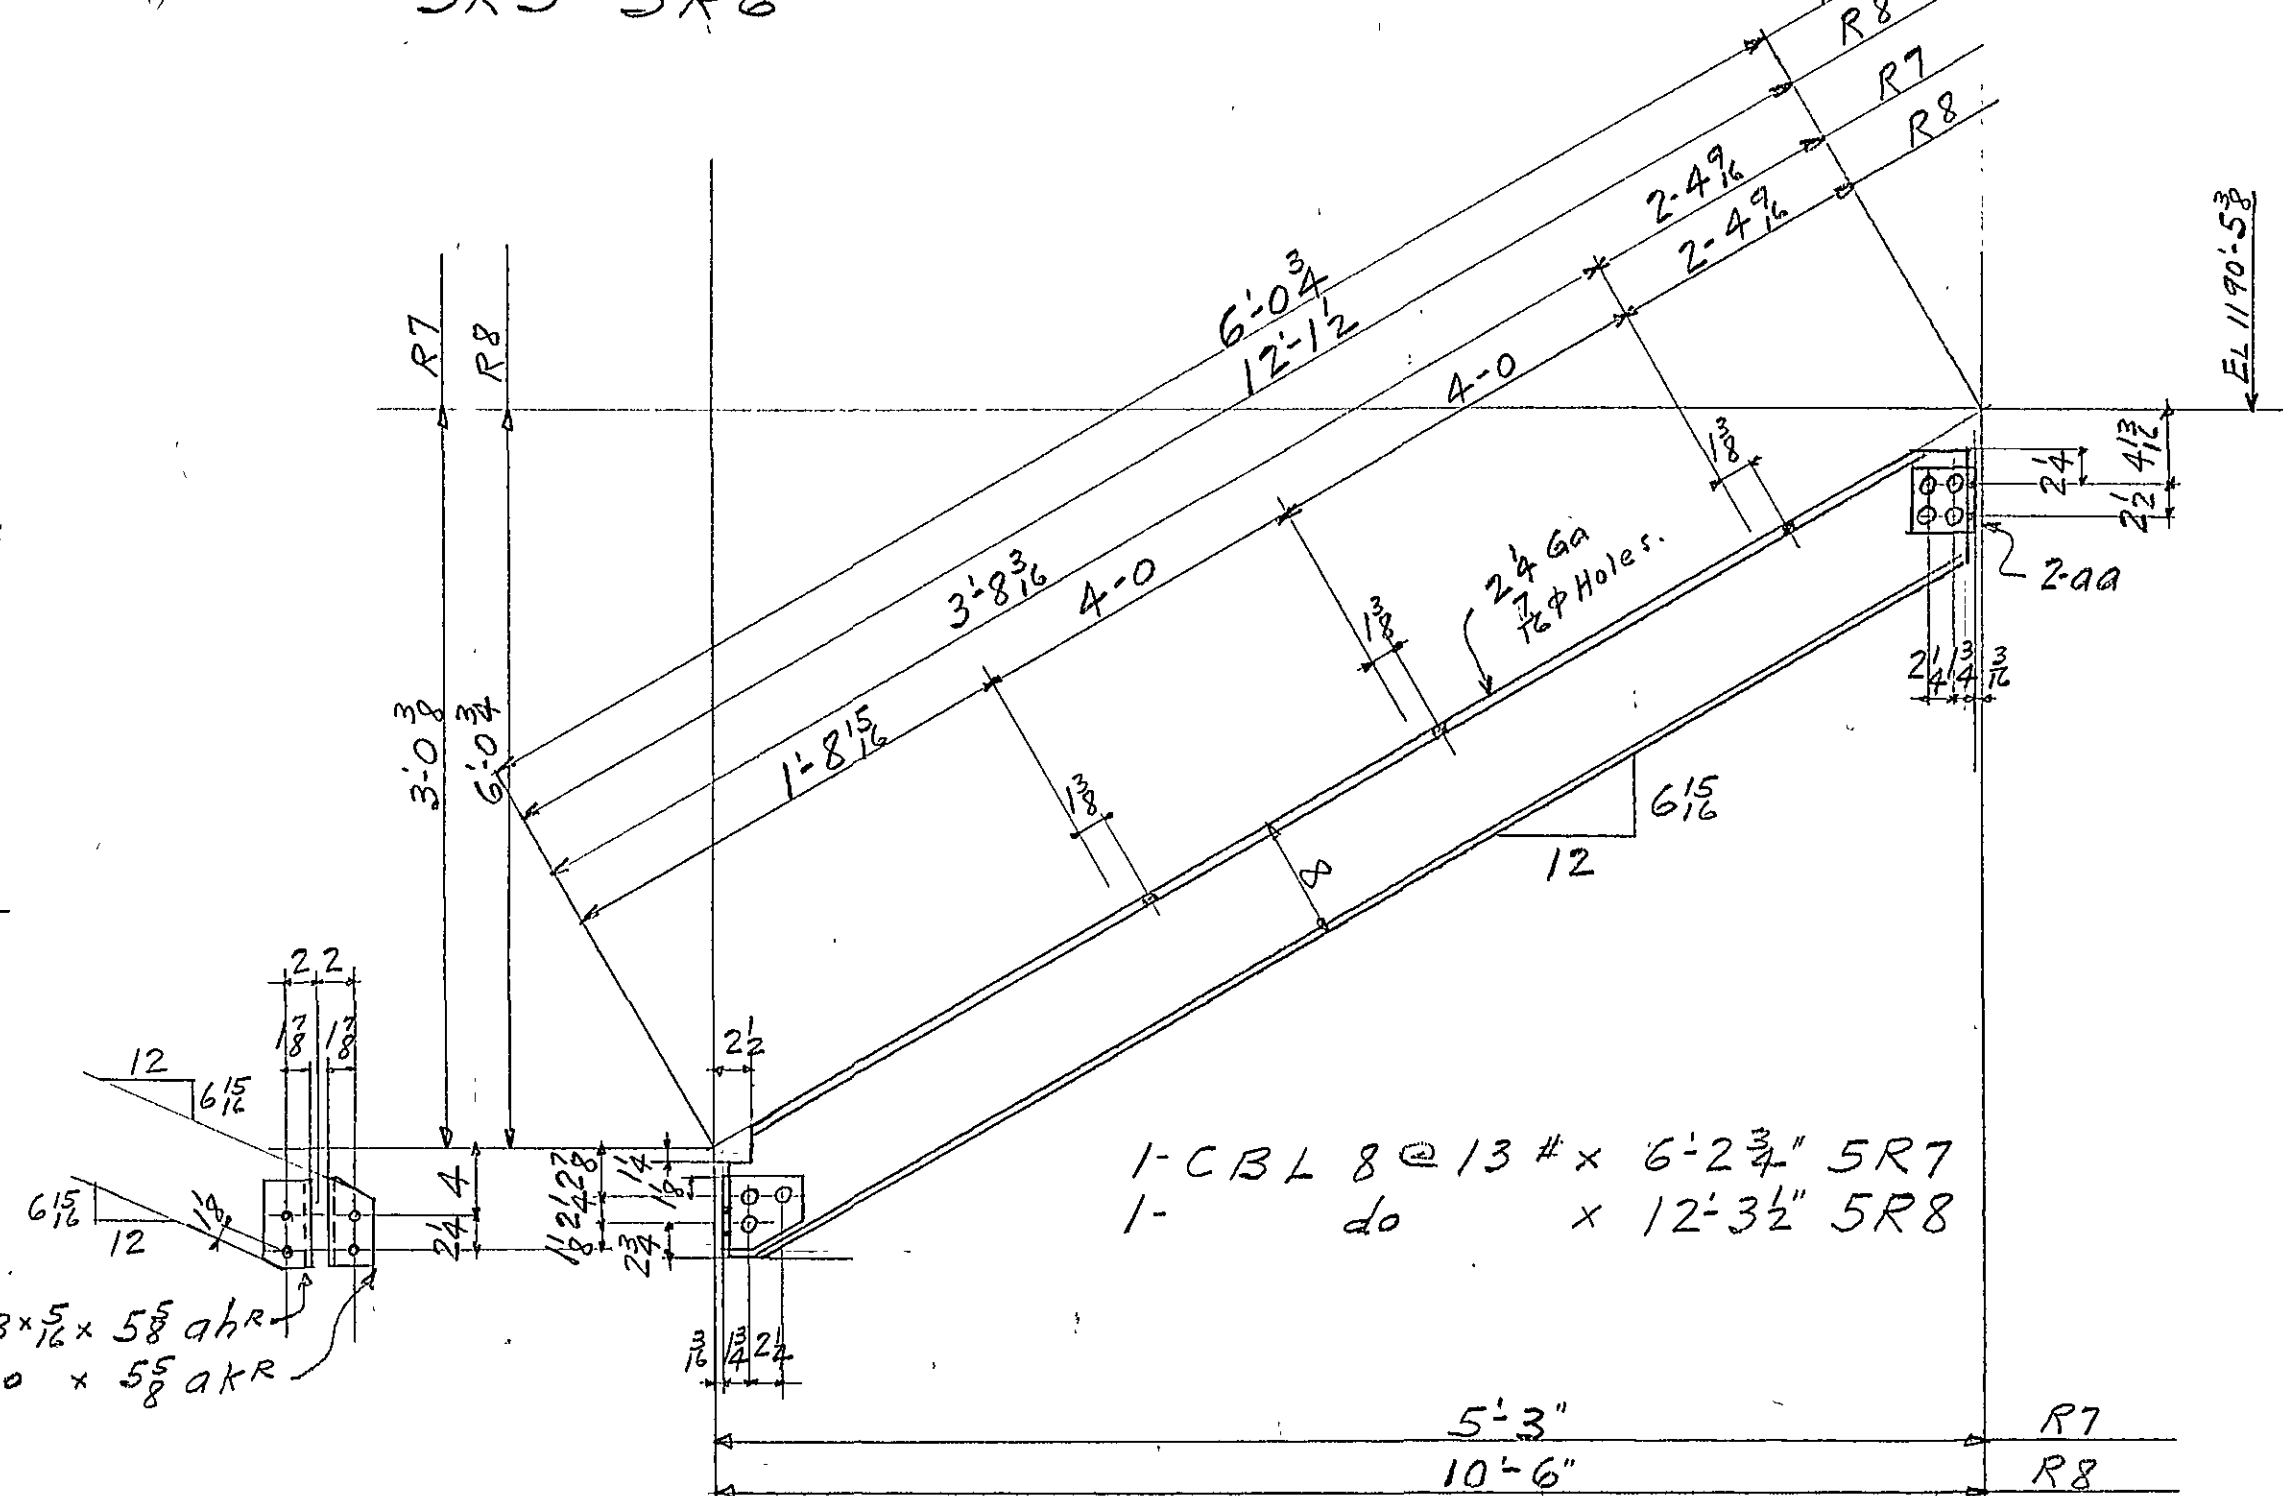


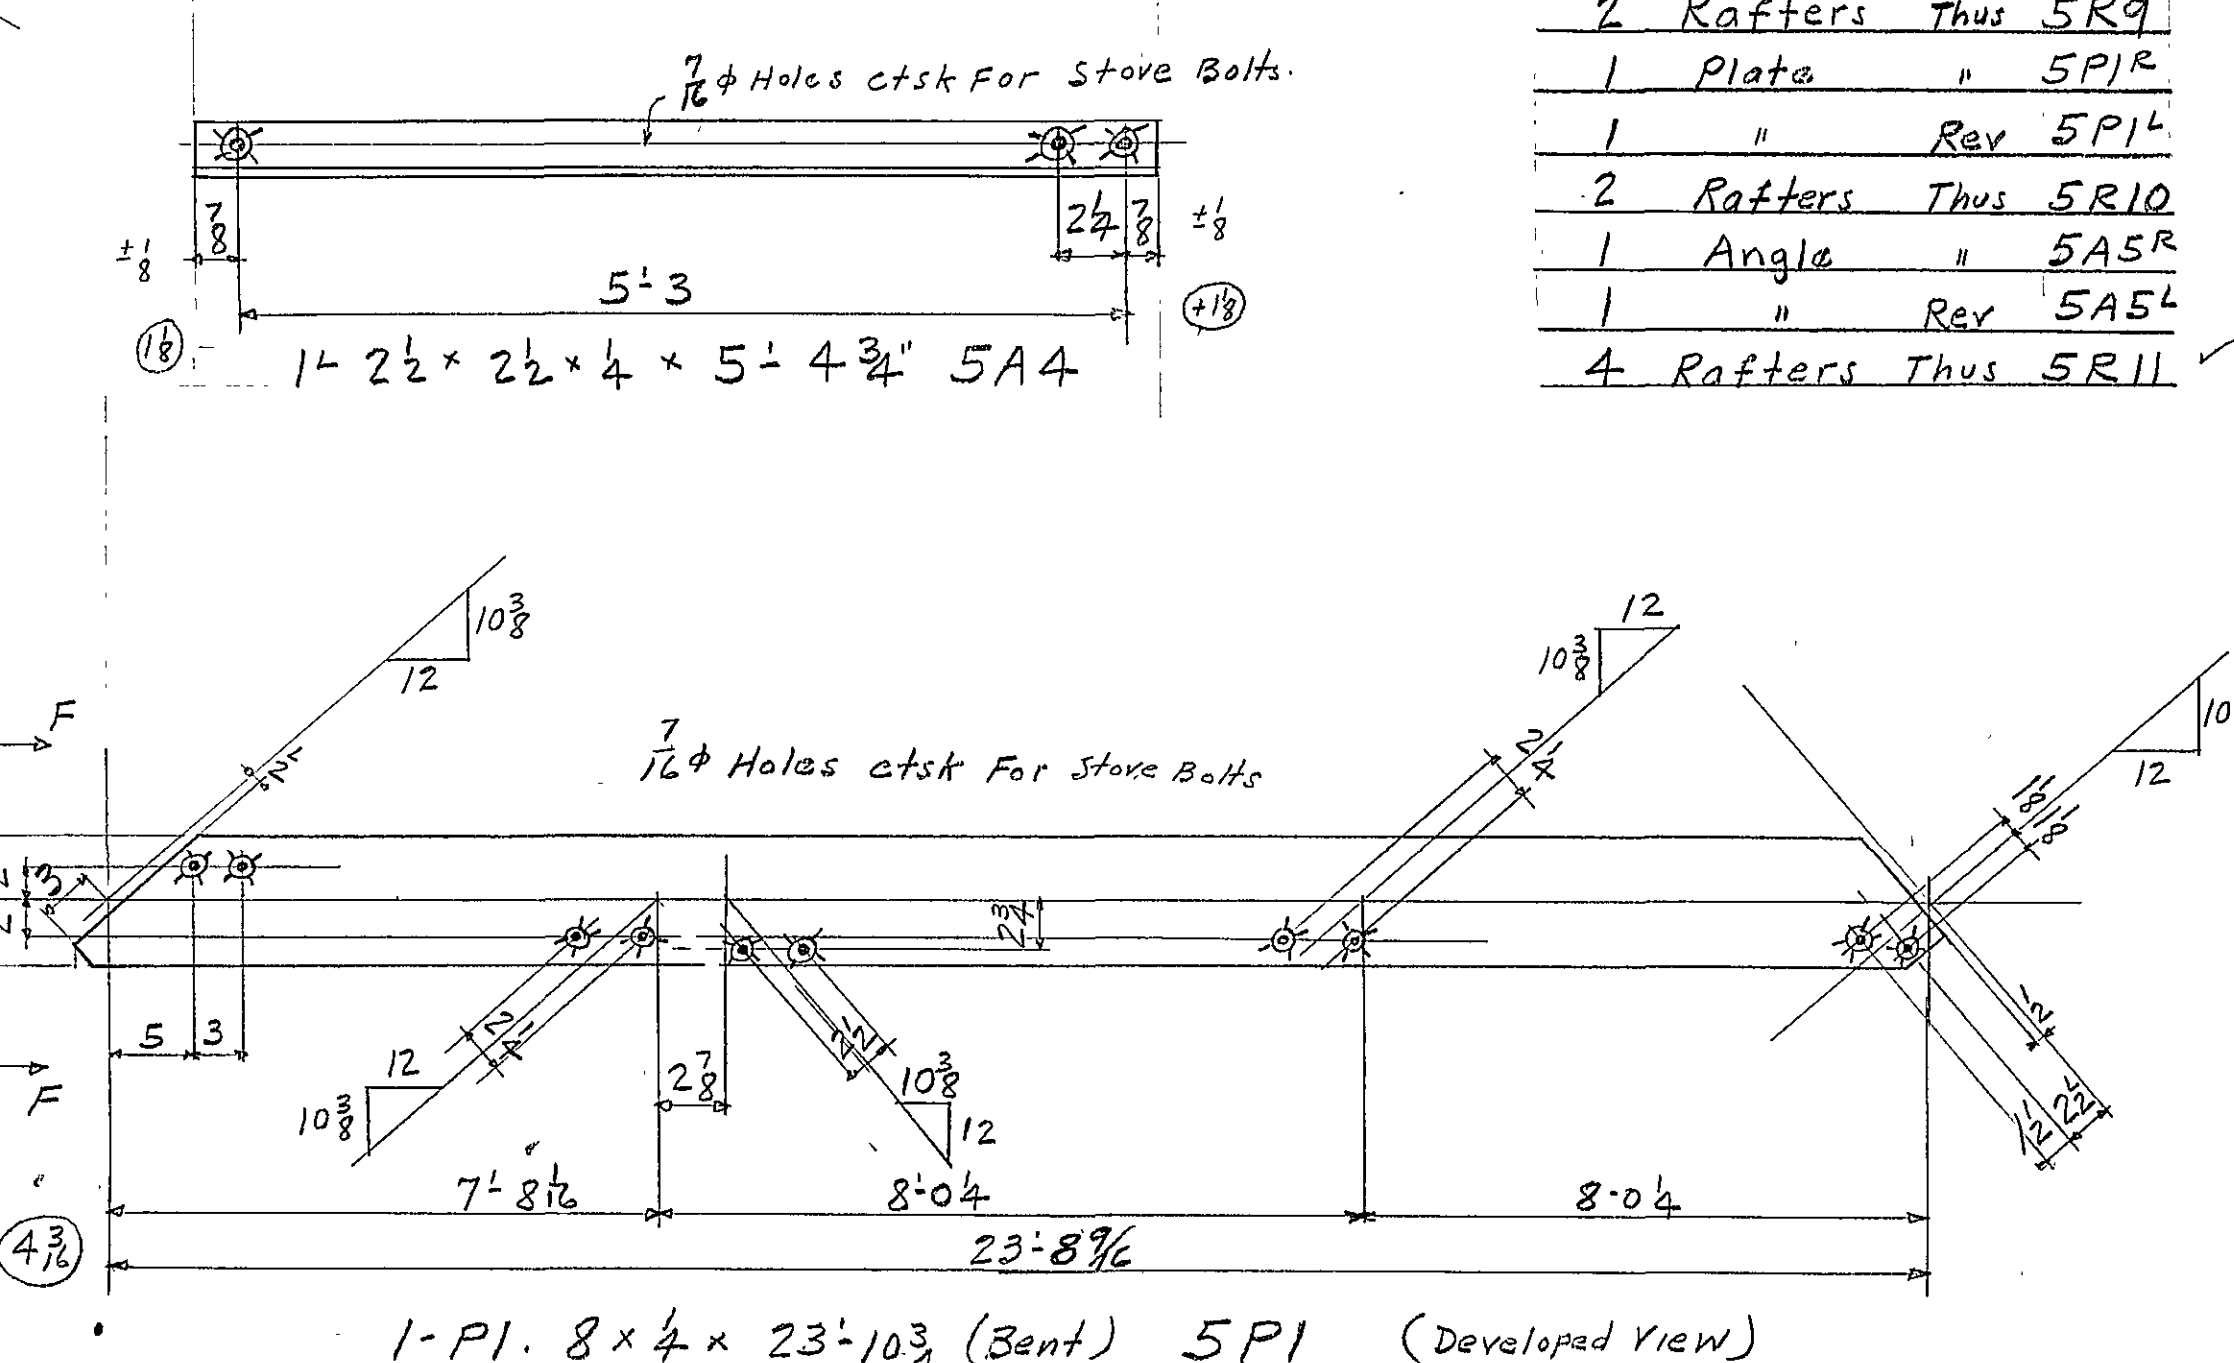

MAKE	DESCRIPTION	MARK
15	Rafters Thus	5R1
1	" "	5R2
1	" "	5R3
4	" "	5R4
1	" "	5R5R
1	" Rev	5R5L
1	" Thus	5R6R
1	" Rev	5R6L
1	" Thus	5R7R
1	" Rev	5R7L
1	" Thus	5R8R
1	" Rev	5R8L
8	Angles Thus	5A1R
8	" Rev	5A1L
2	" Thus	5A2R
2	" Rev	5A2L
5	" Thus	5A3
1	" "	5A4
1	" Rev	5A4L
2	Rafters Thus	5R9
1	Plata "	5P1R
1	" Rev	5P1L
2	Rafters Thus	5R10R
1	Angle "	5A5
1	" Rev	5A5
4	Rafters Thus	5R11

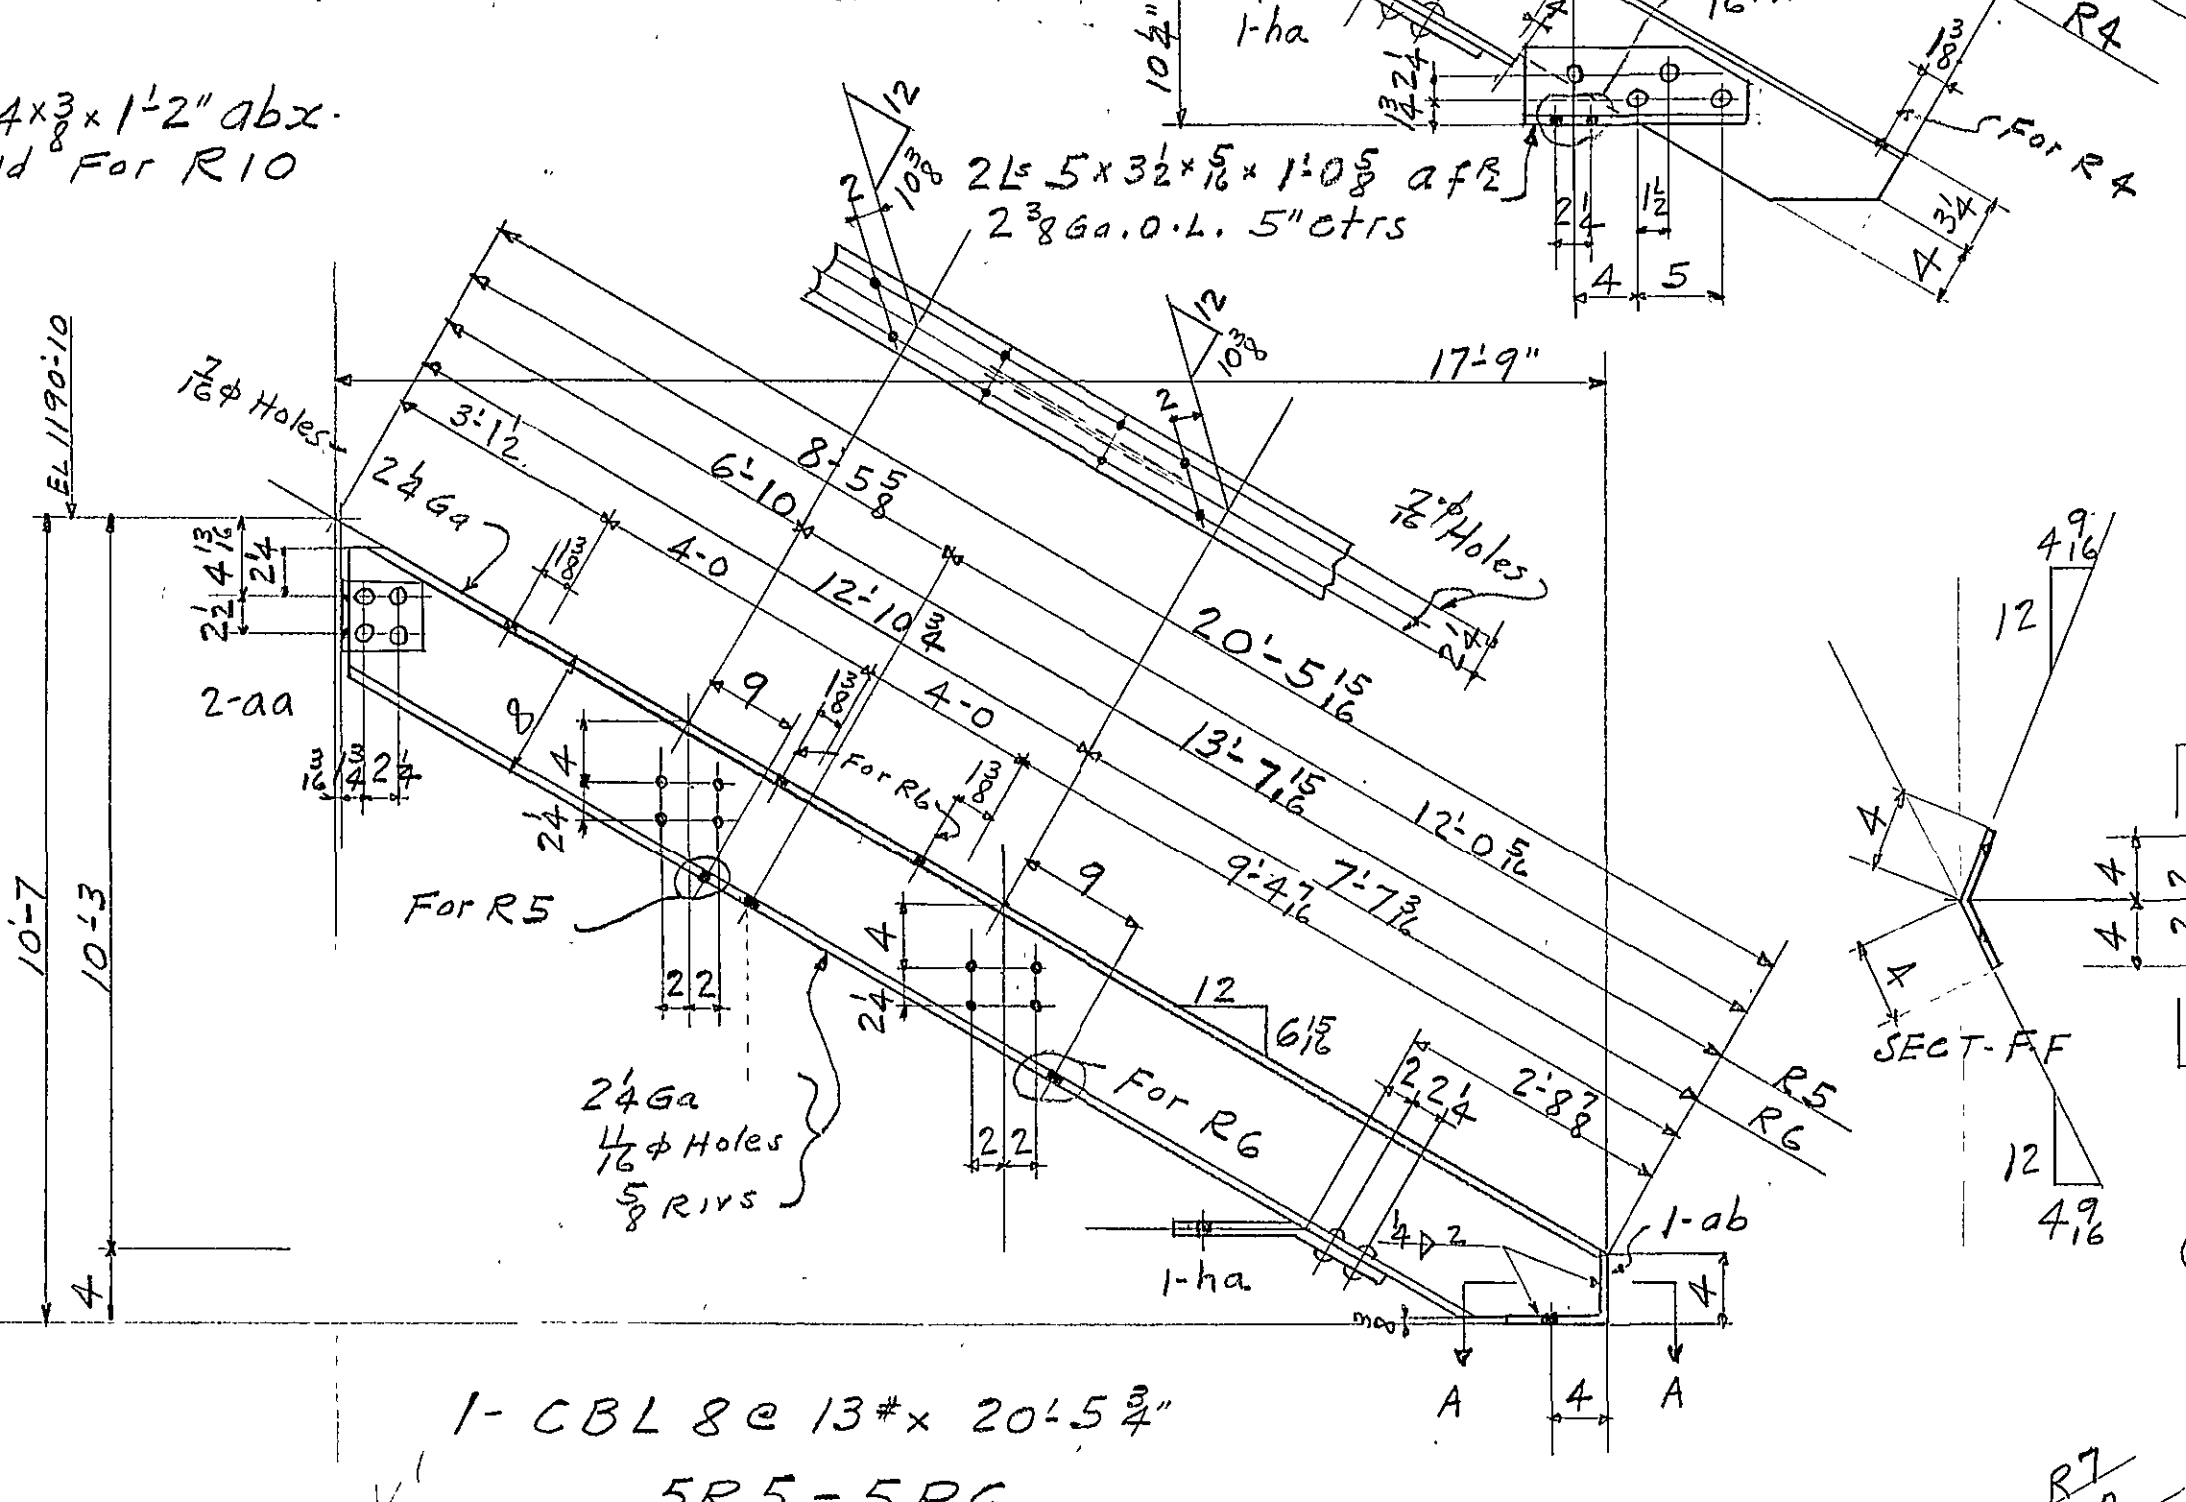

REVISION									
DATE									
Shop Paint <i>1st R.L.O.I.</i>									
Shop Contact Surfaces not Painted									
Inspection <i>va Br Co (Shop)</i>									
Rivets <i>2</i> Unless Noted									
Holes <i>12</i> " "									
Special Notes:									
Mat'l on Shop Bill									

CONTRACT V. V5437

Details of Rafters, Angles, plates.

For Filter Plant - Roanoke Water Dept.

Location Carvins Cove - Roanoke Co. Va.

Owner B.F. Parrott & Co.

VIRGINIA BRIDGE COMPANY

ROANOKE, VIRGINIA

To be fabricated at Roanoke plant

Made by O.A.A. 1-3-46 Checked by F.H.H.

In charge of Hosfer Date 1-26-46

Scale _____ in. = 1 Ft. Sheet No. 5 of 5