
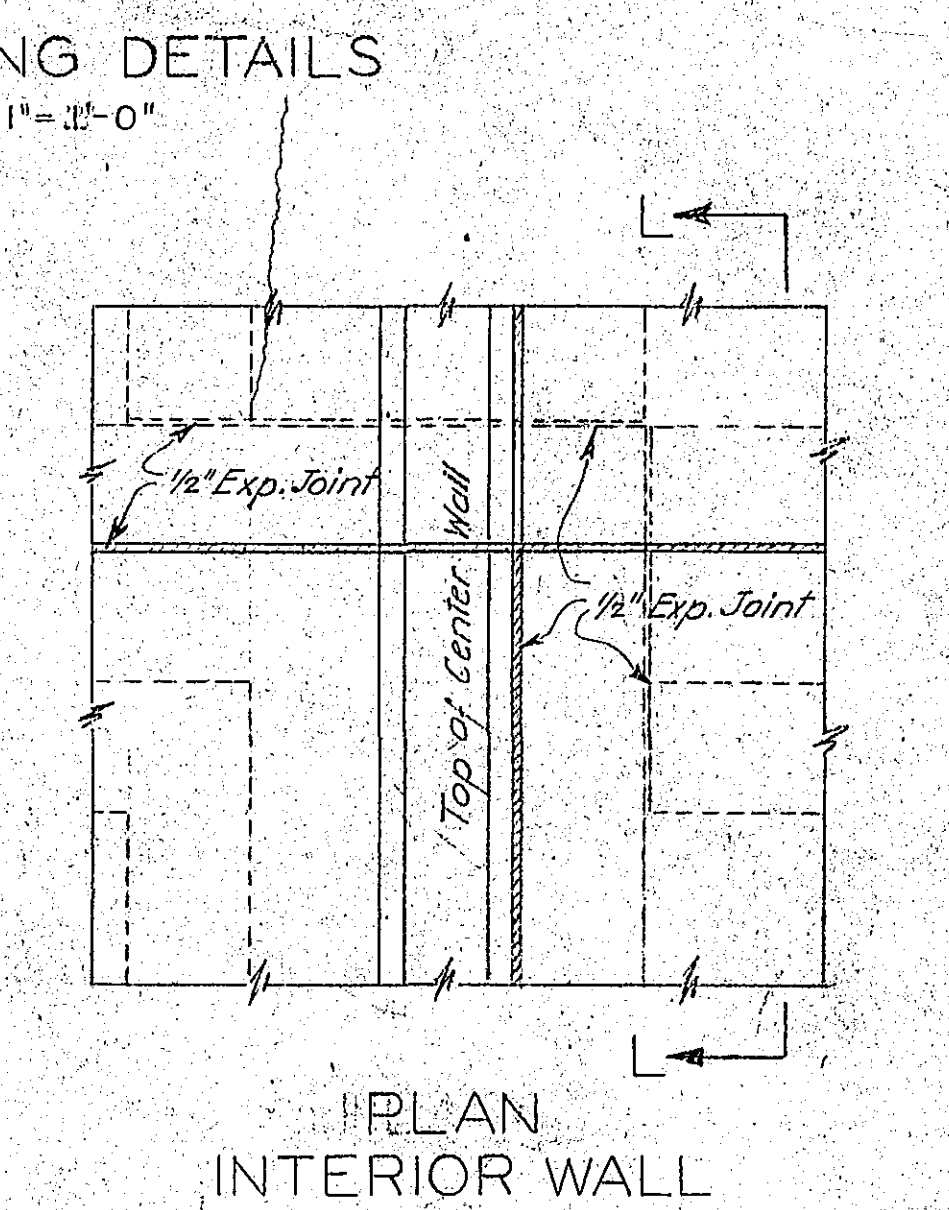
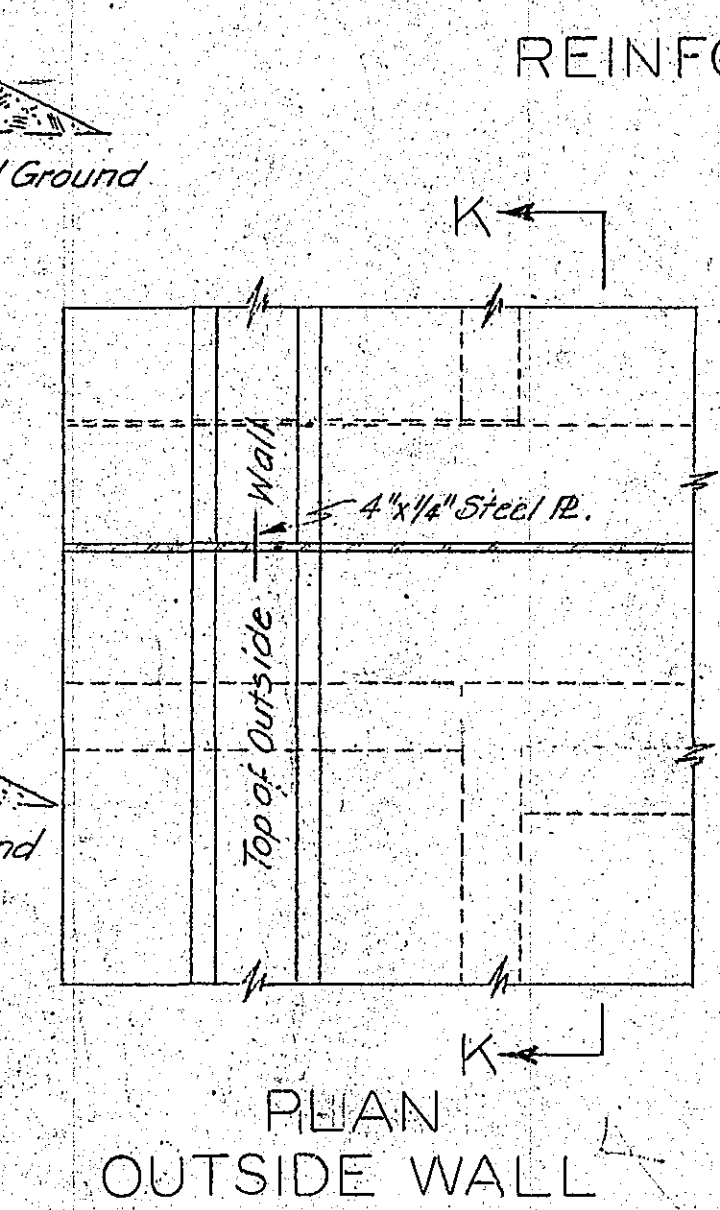
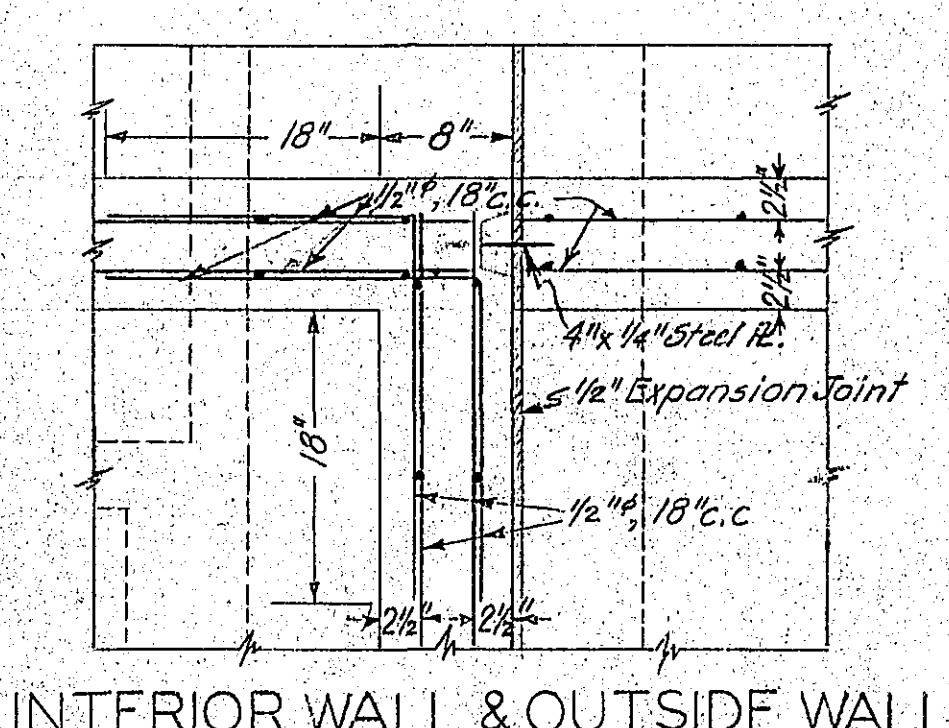
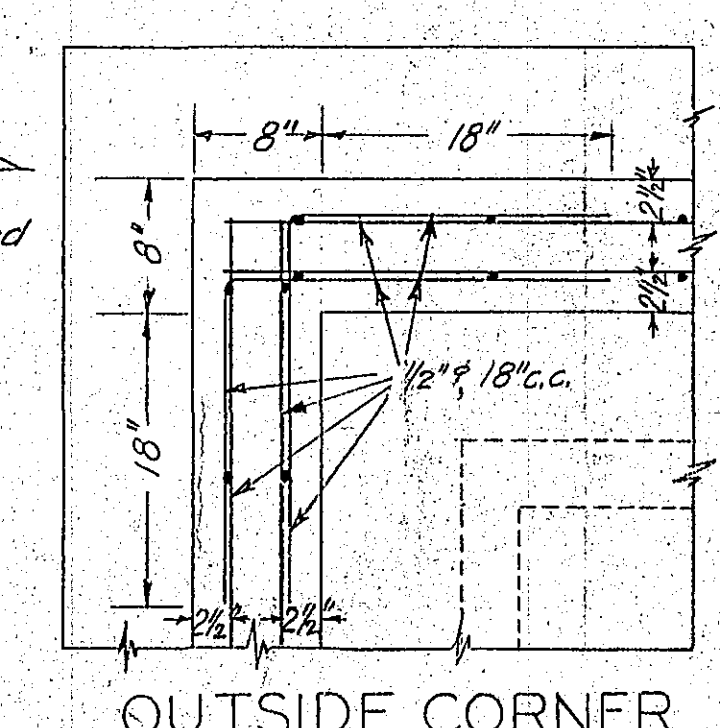
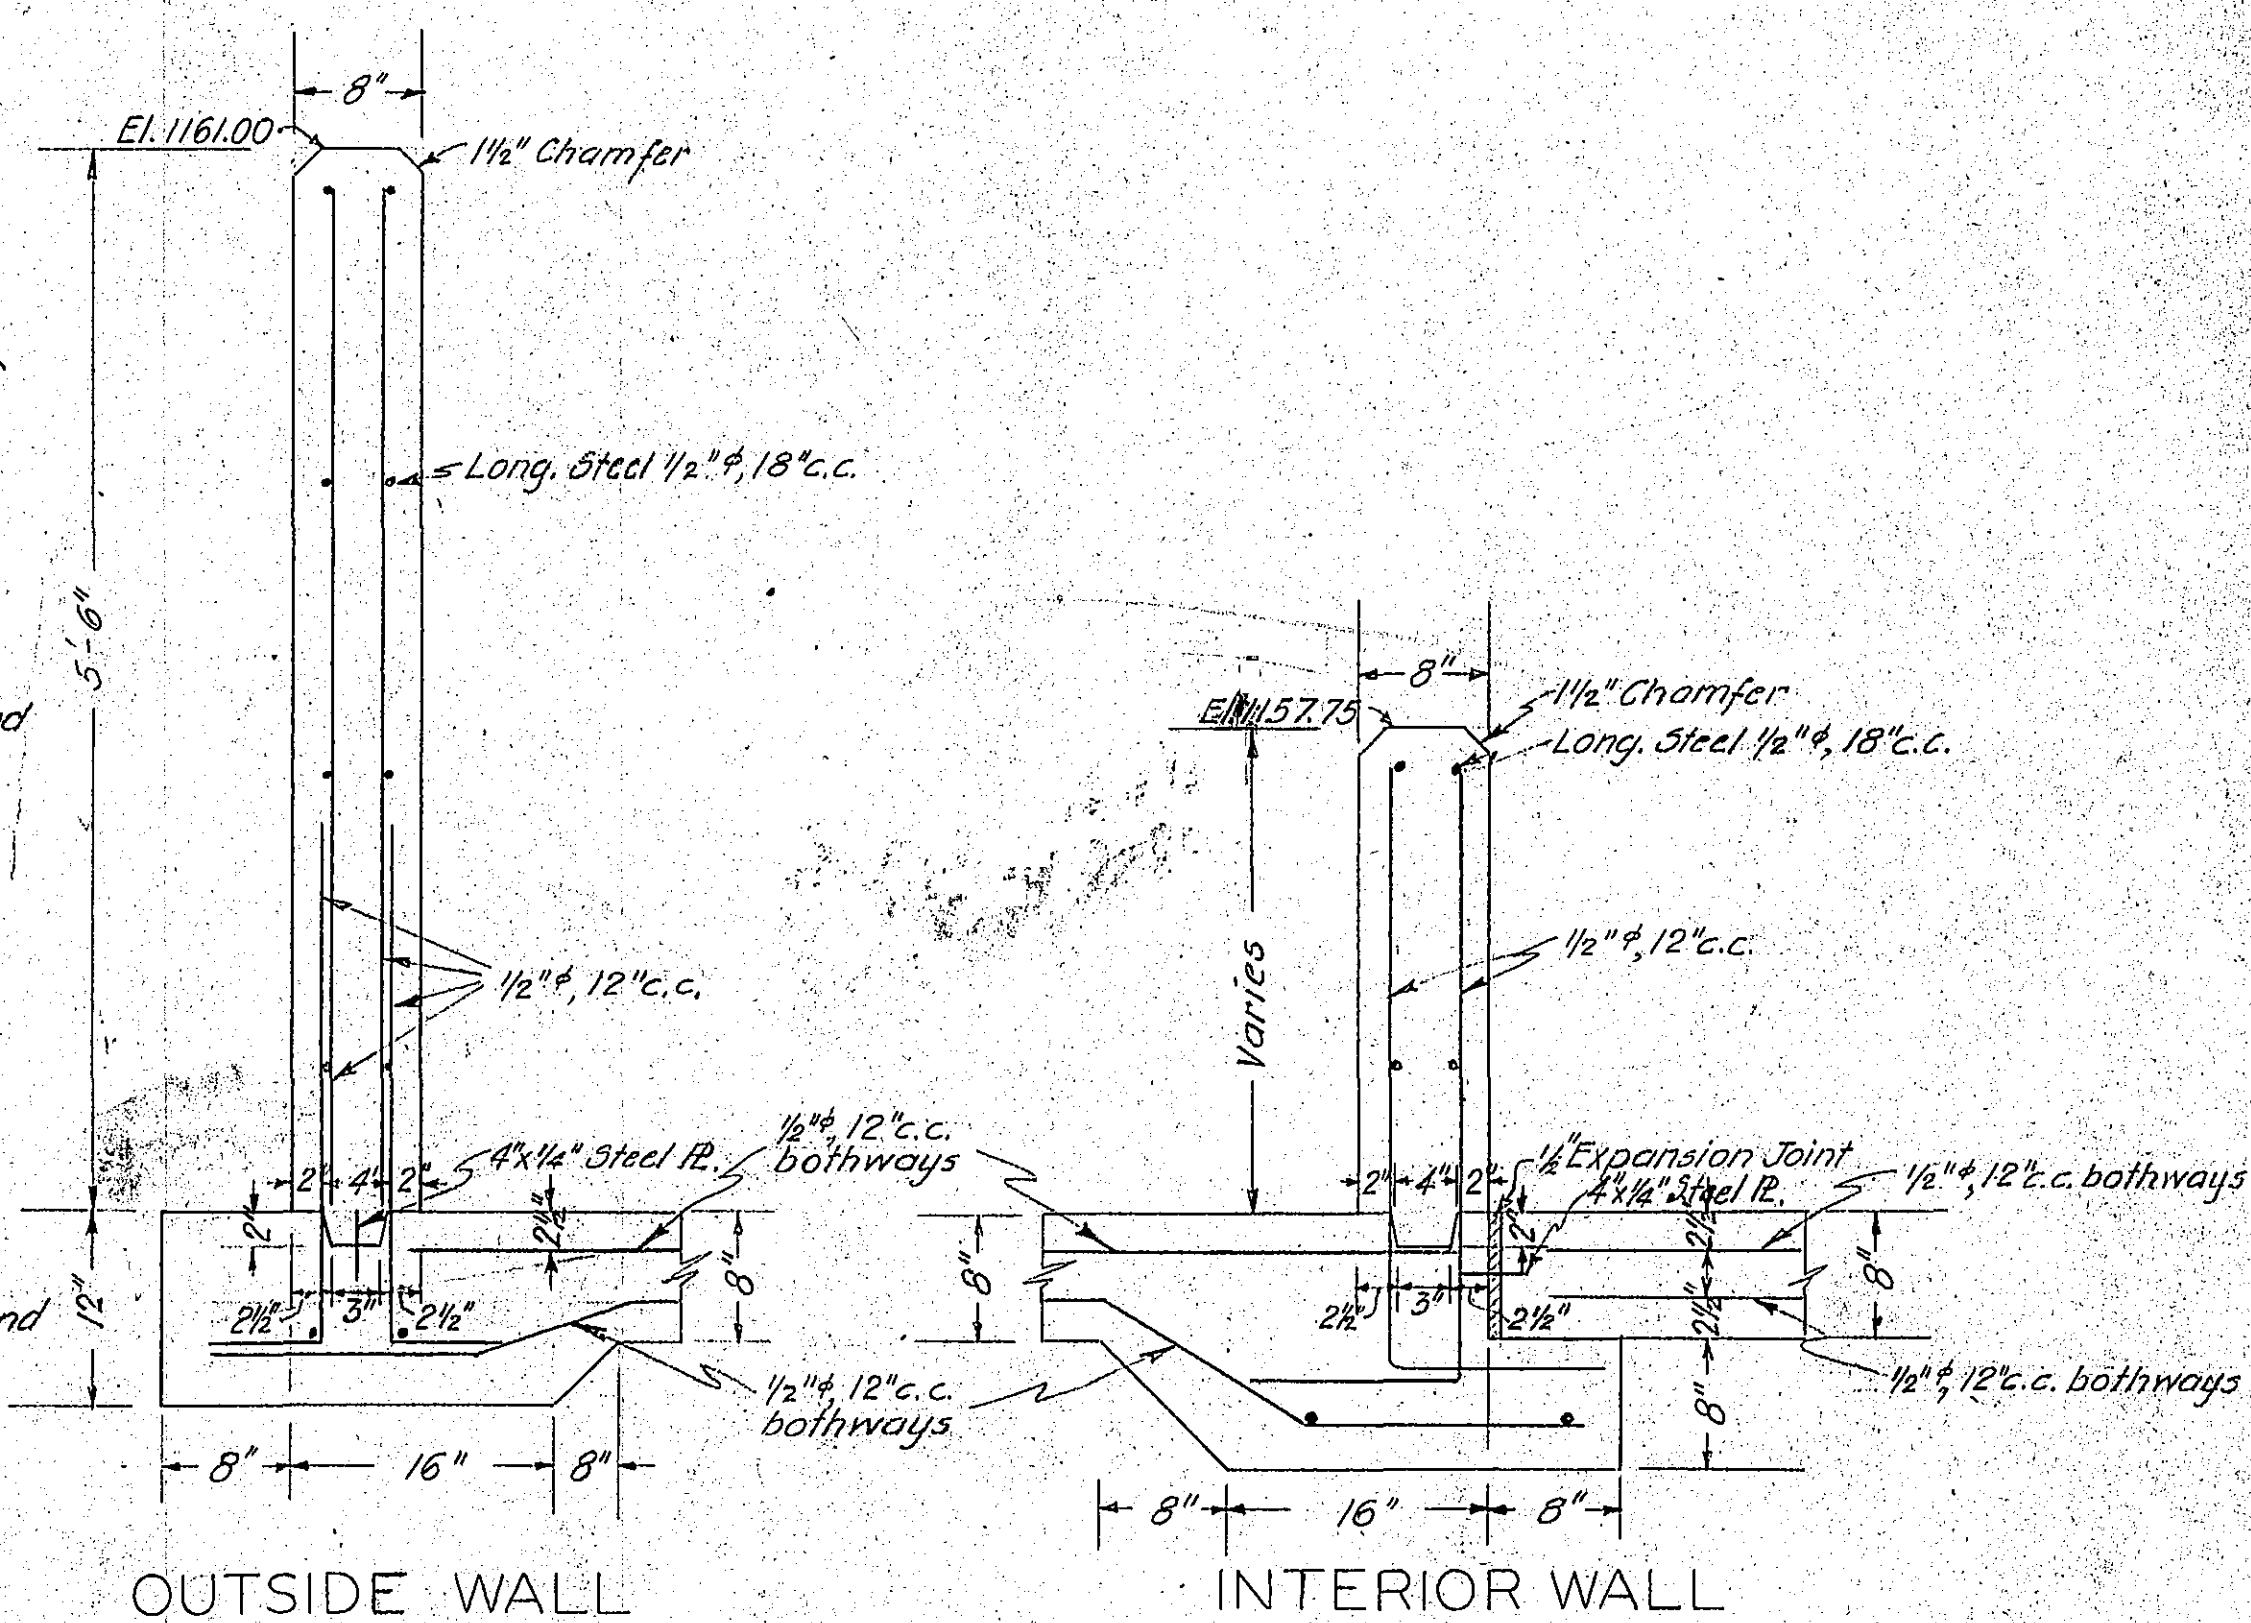
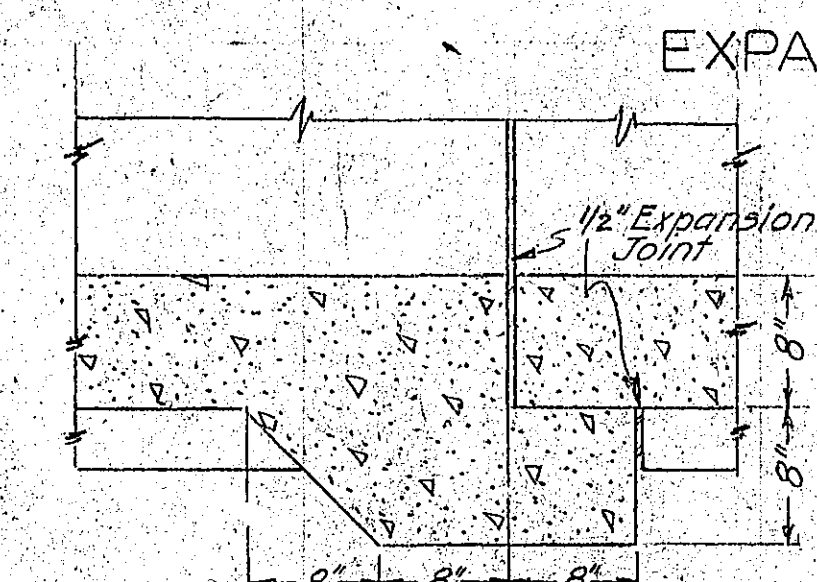
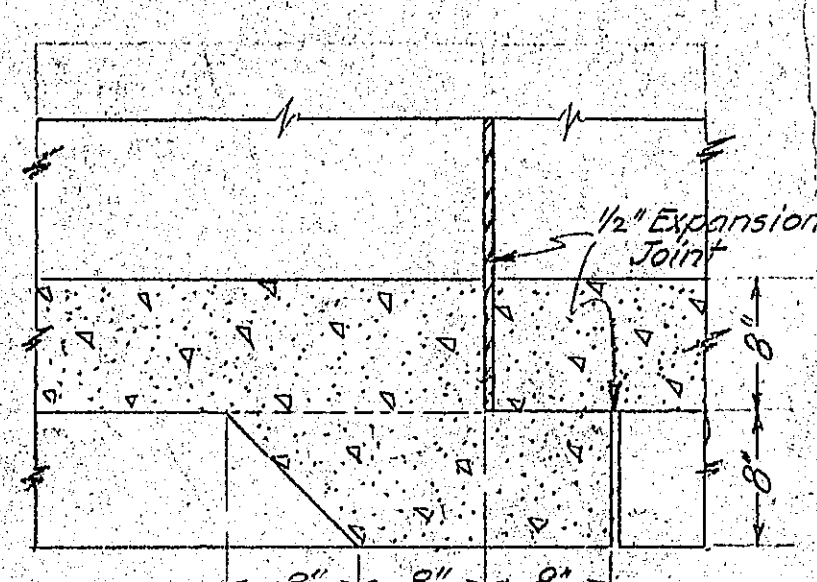
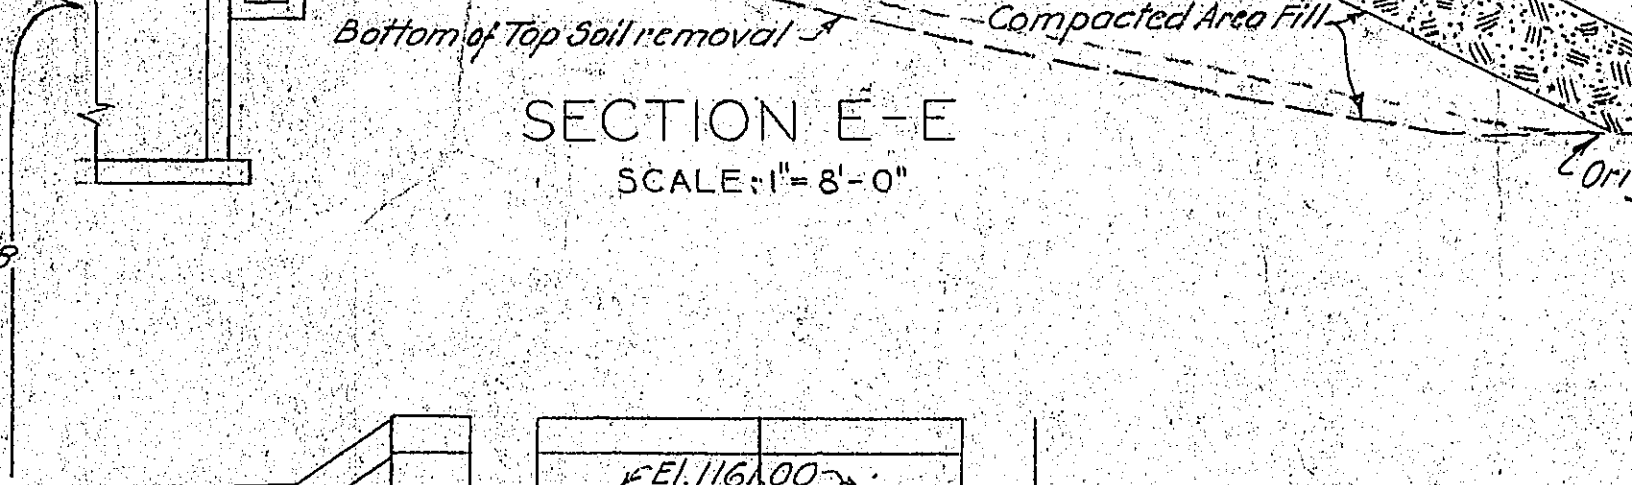
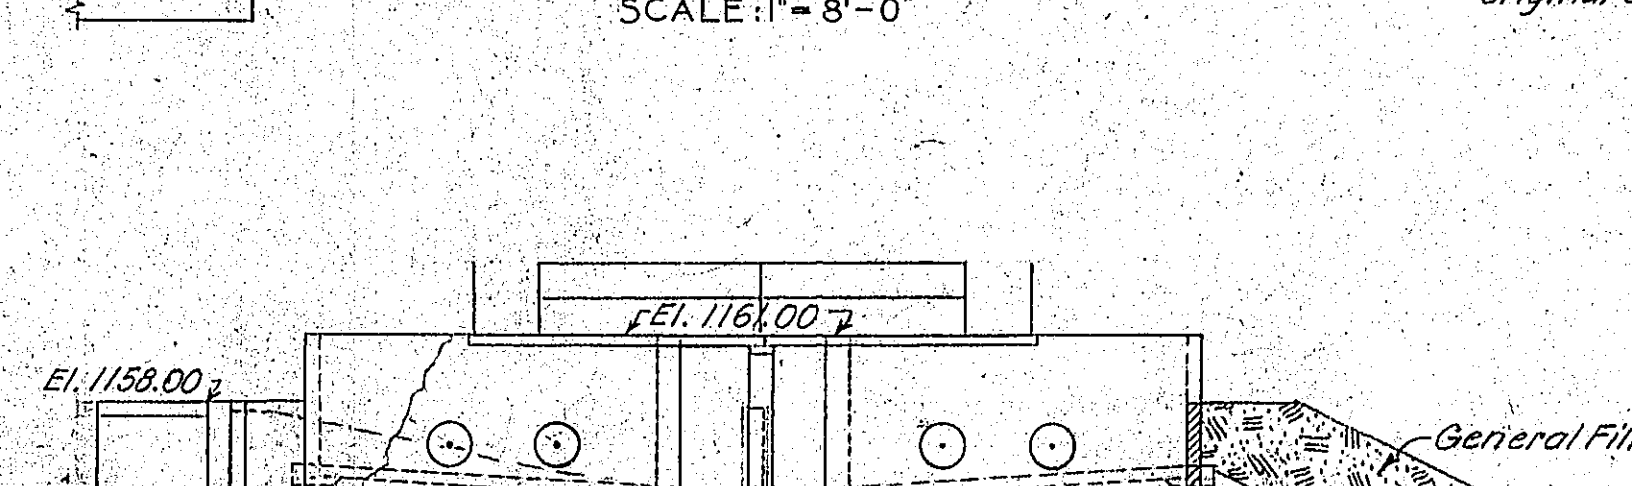
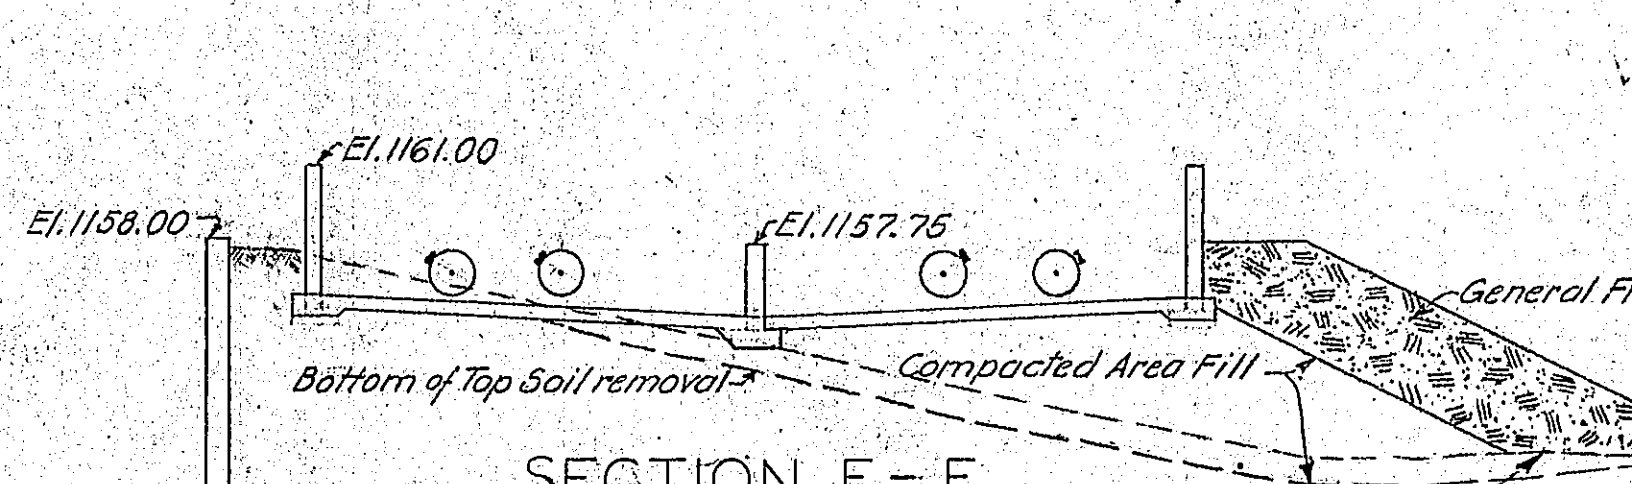
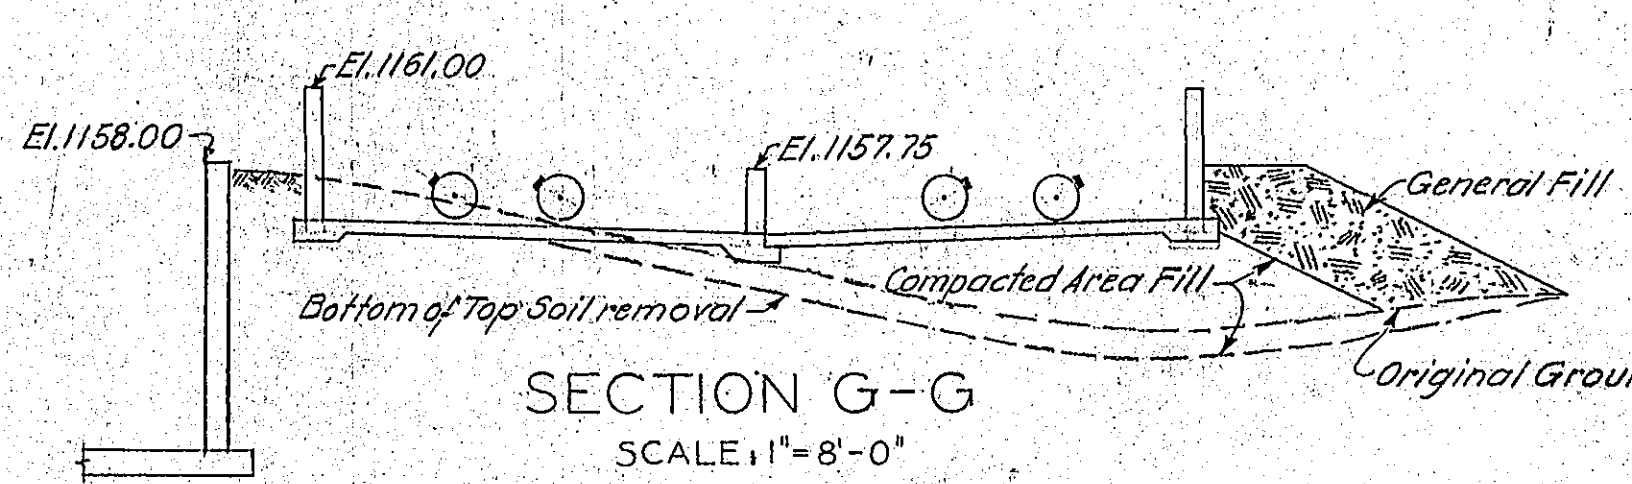
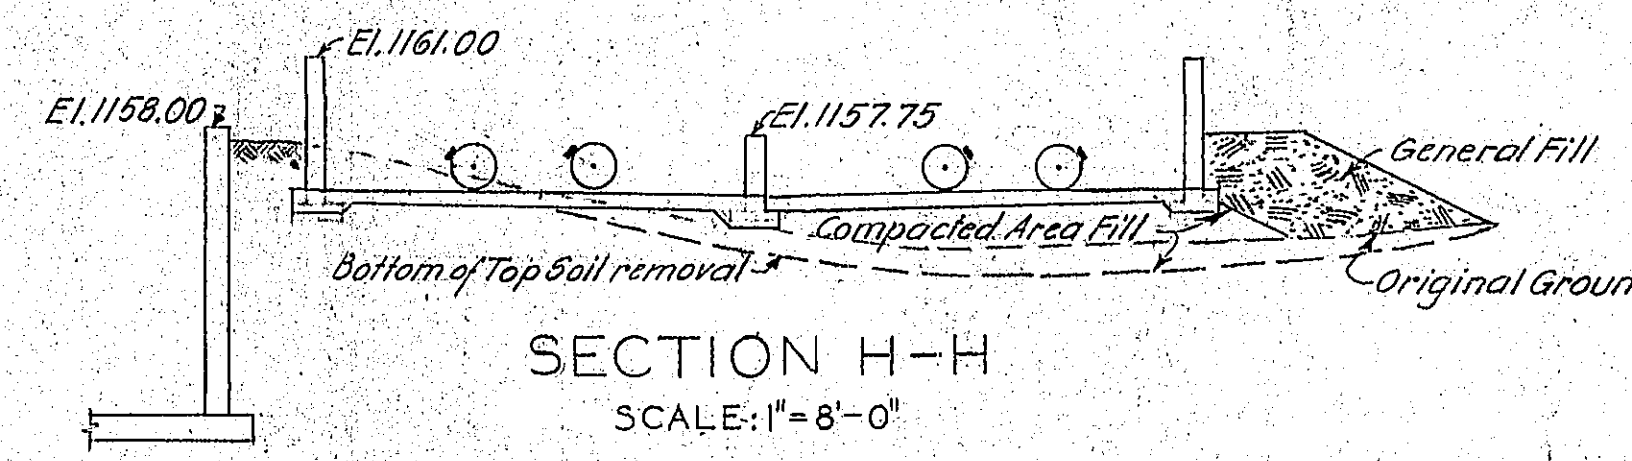


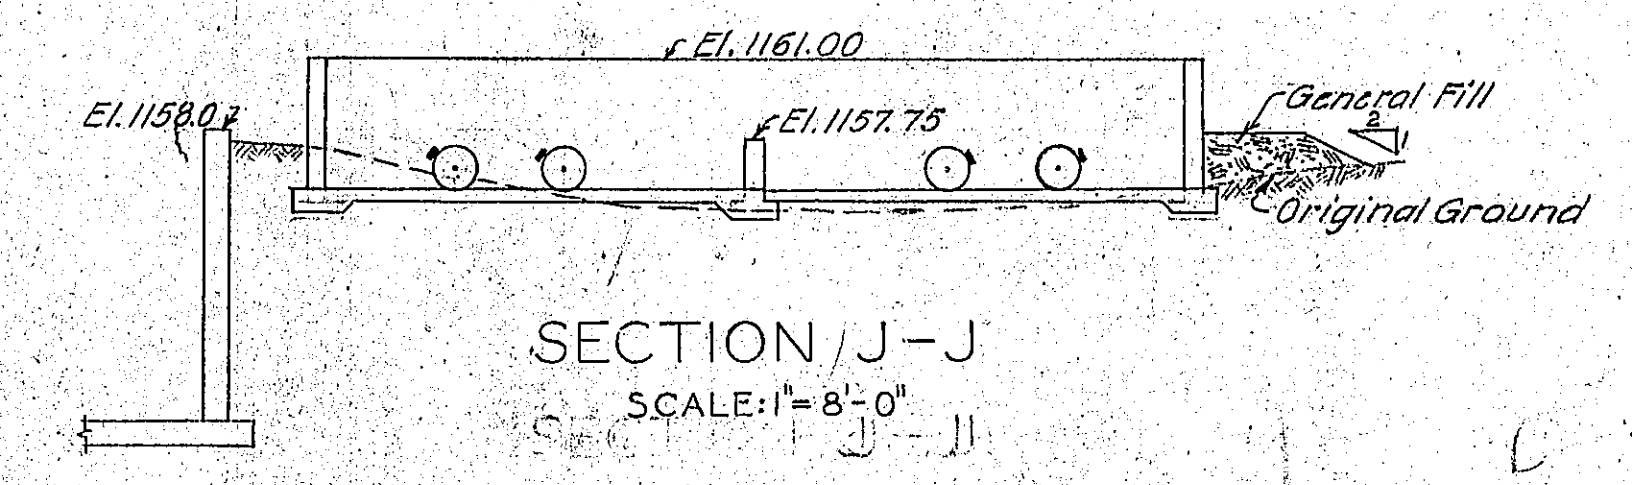

ROANOKE WATER DEPARTMENT
ROANOKE, VA.
CARVIN COVE WATER SUPPLY
AERATOR
PLAN, SECTIONS AND DETAILS
SCALES AS INDICATED