




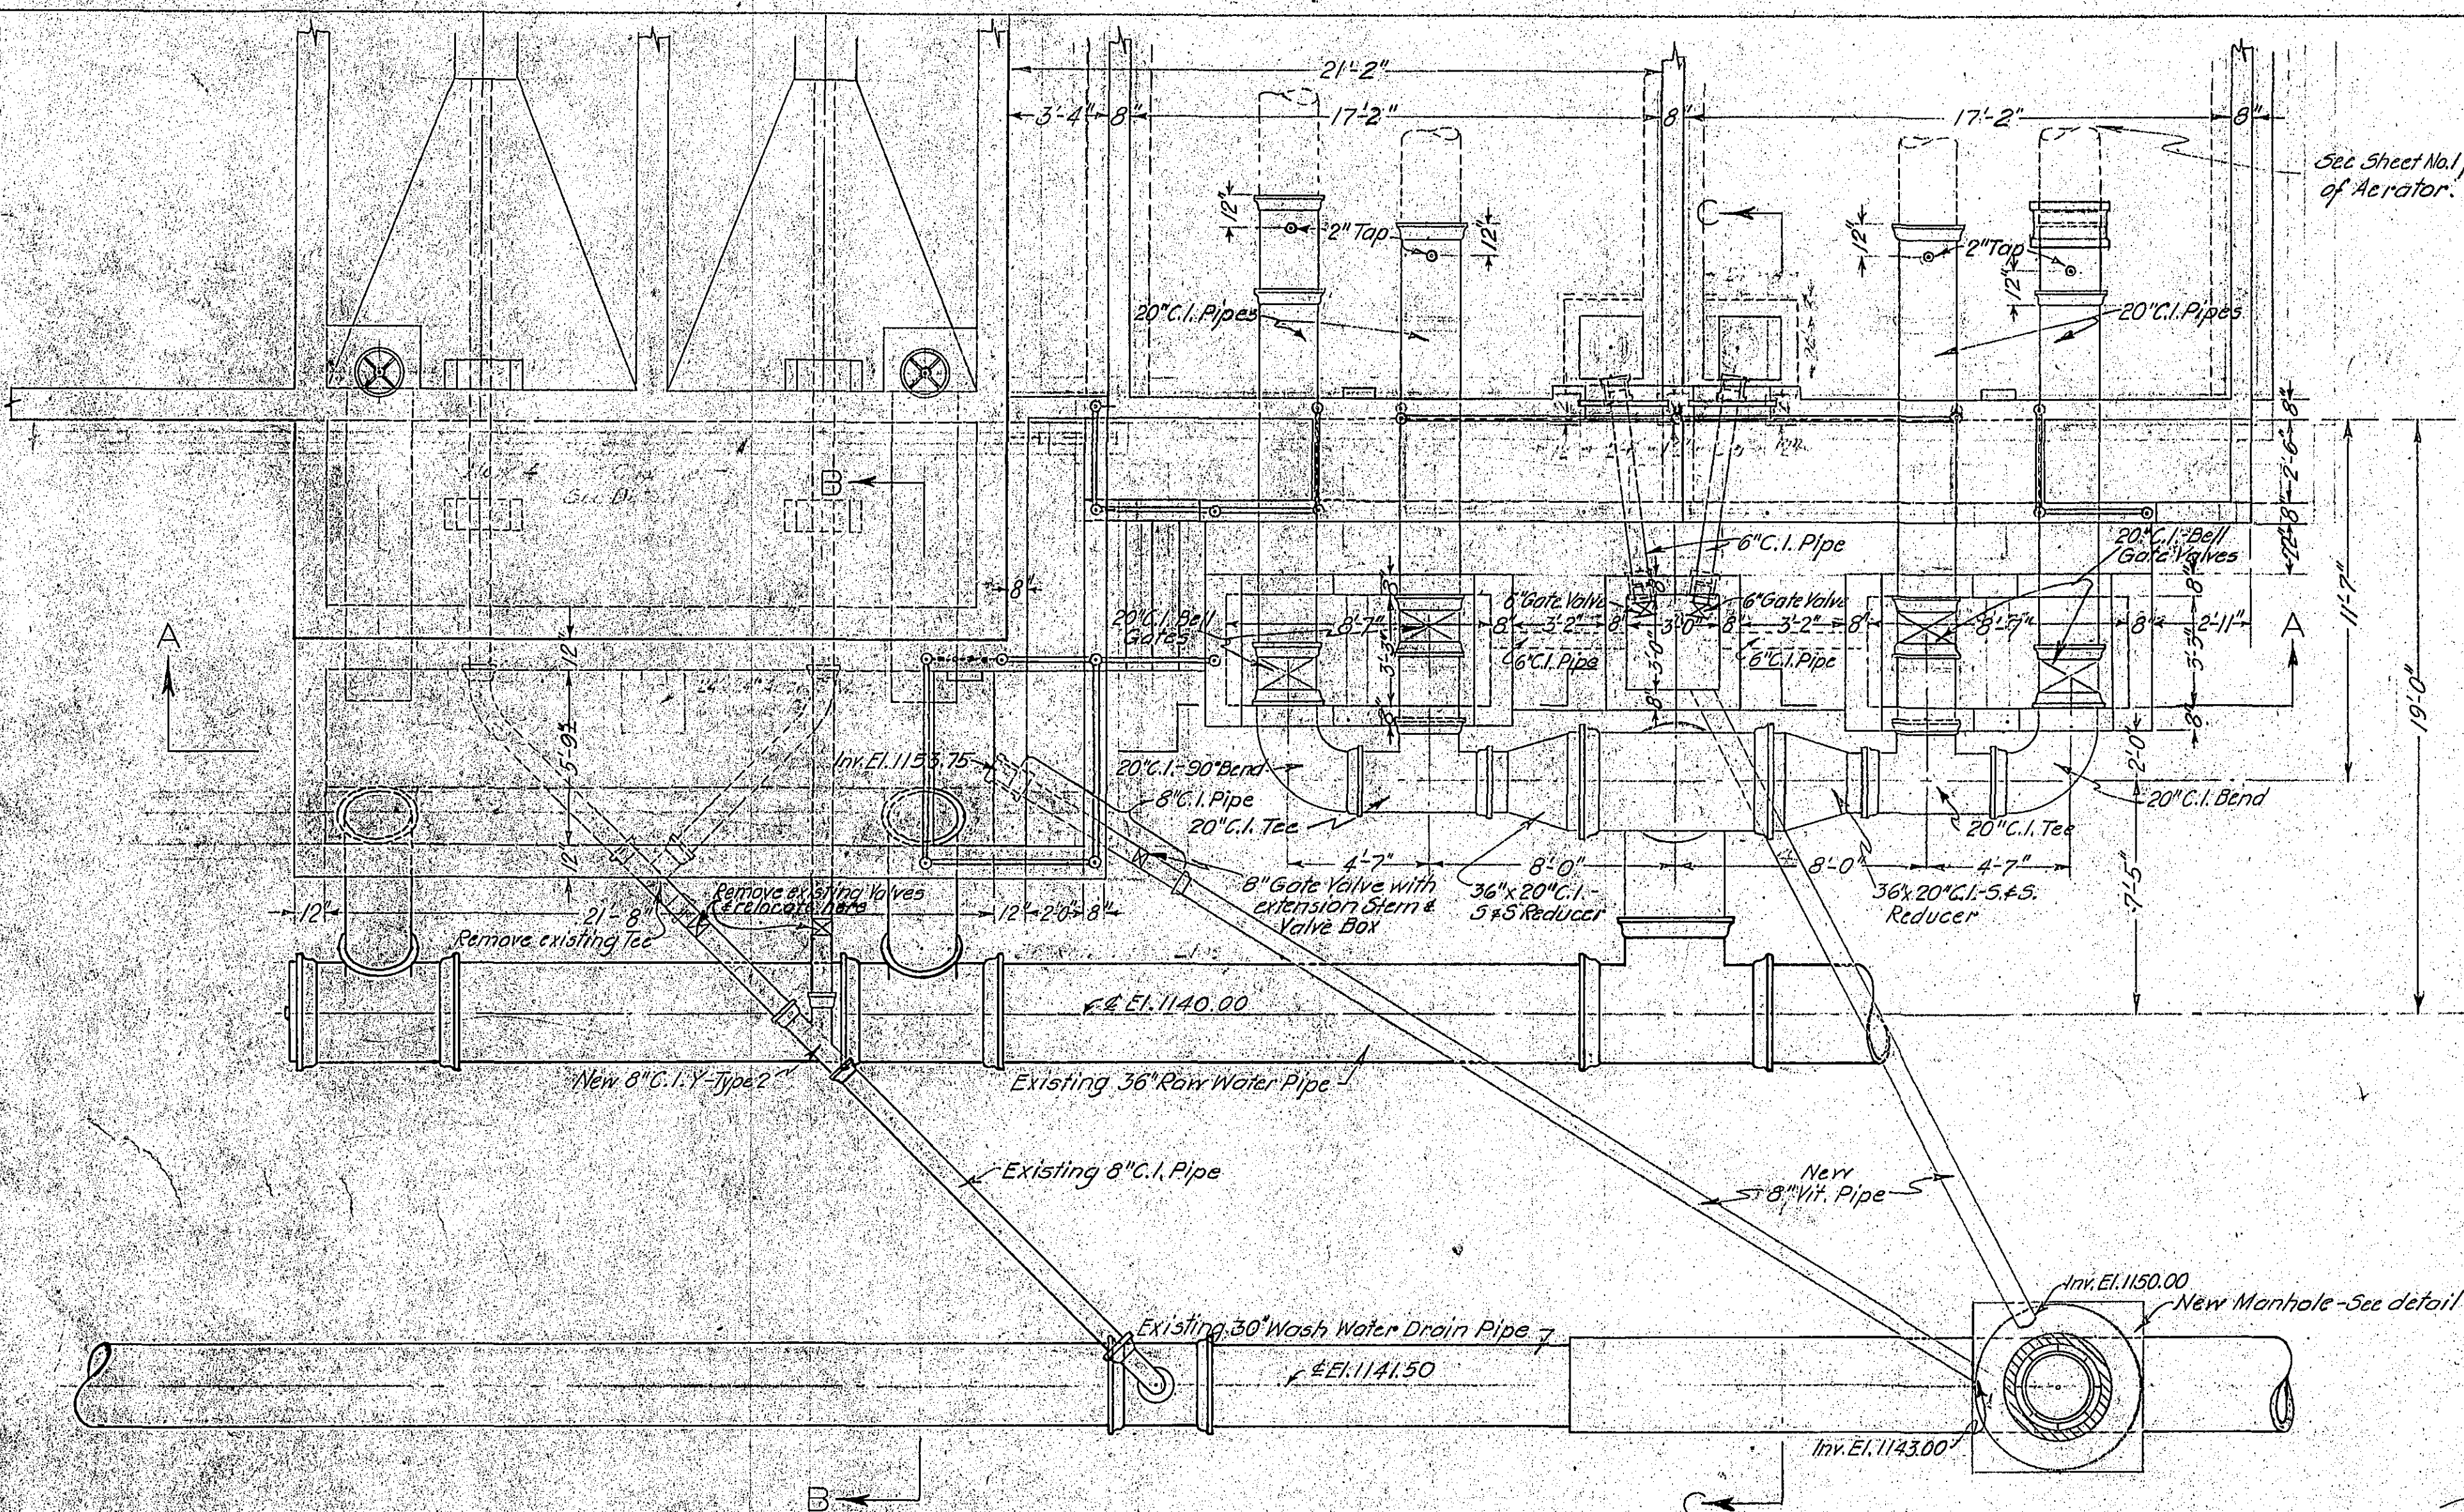


PLAN

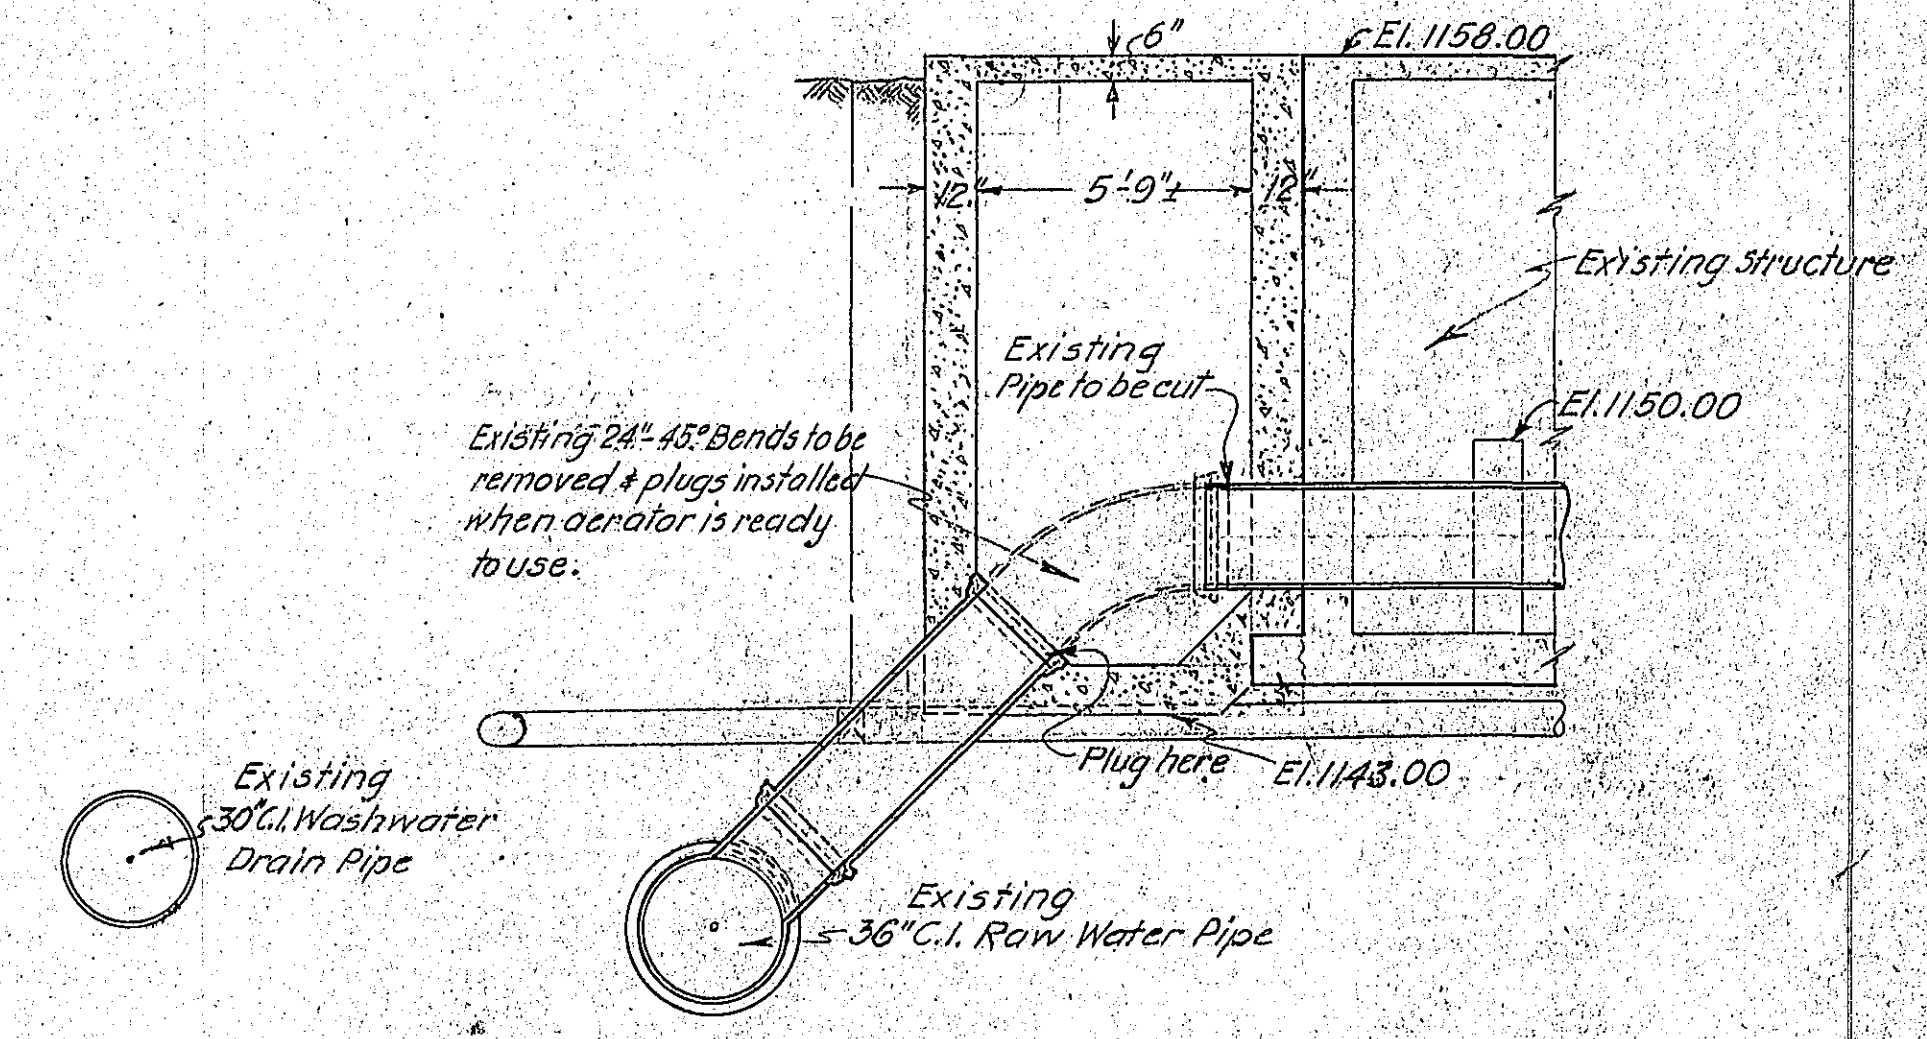


SECTION B-B

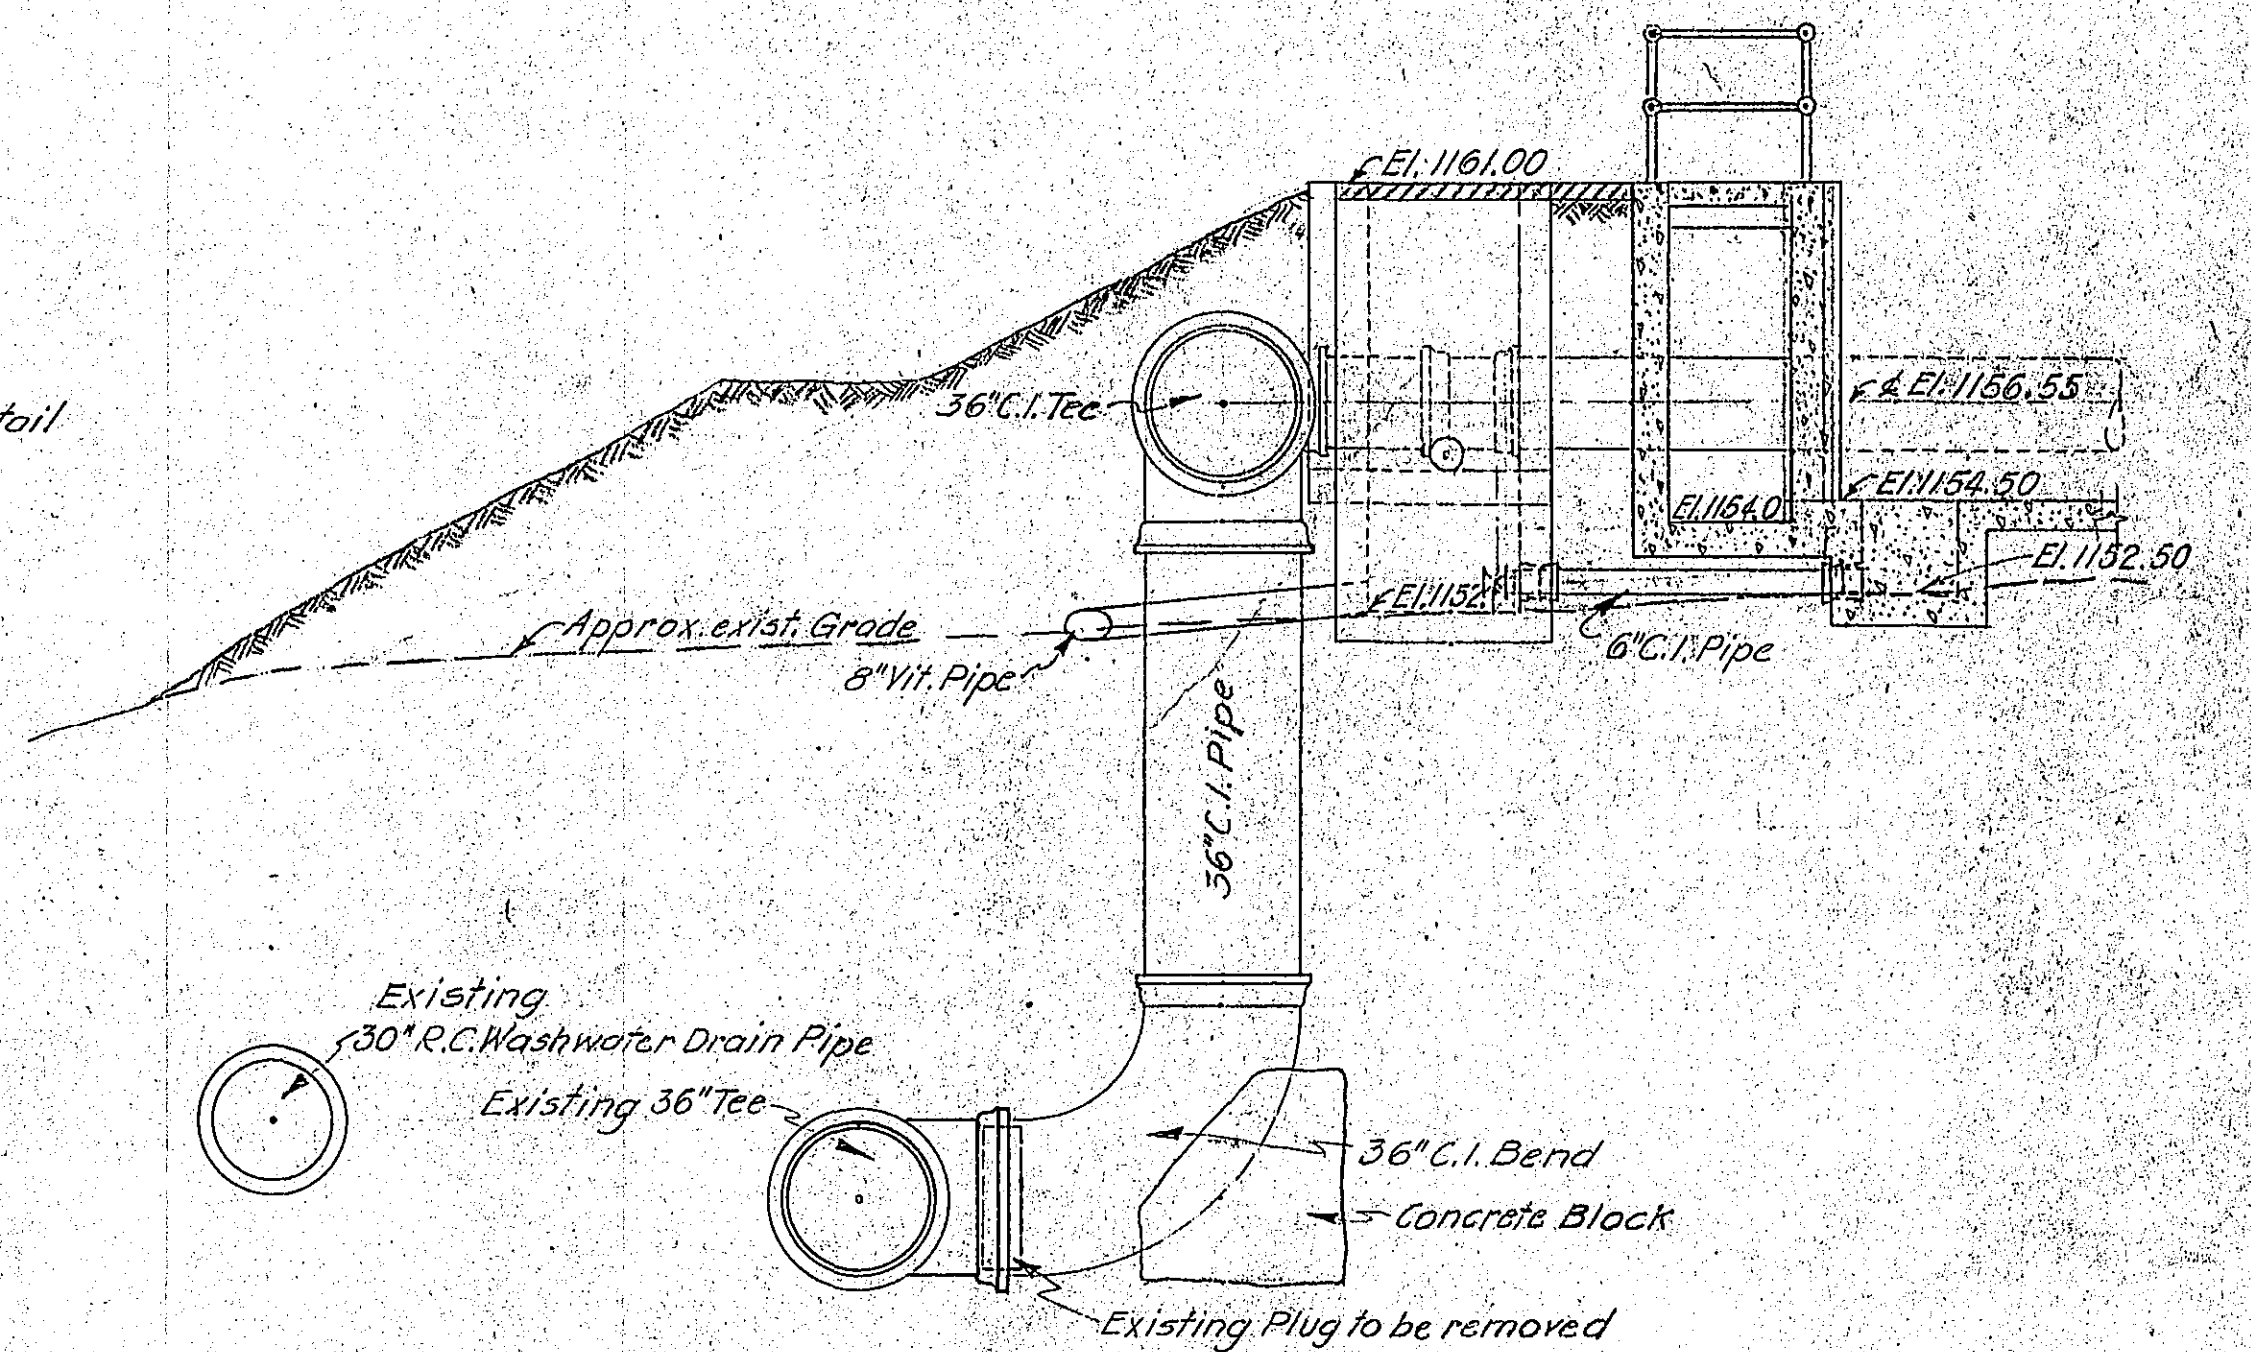

SECTION C-C

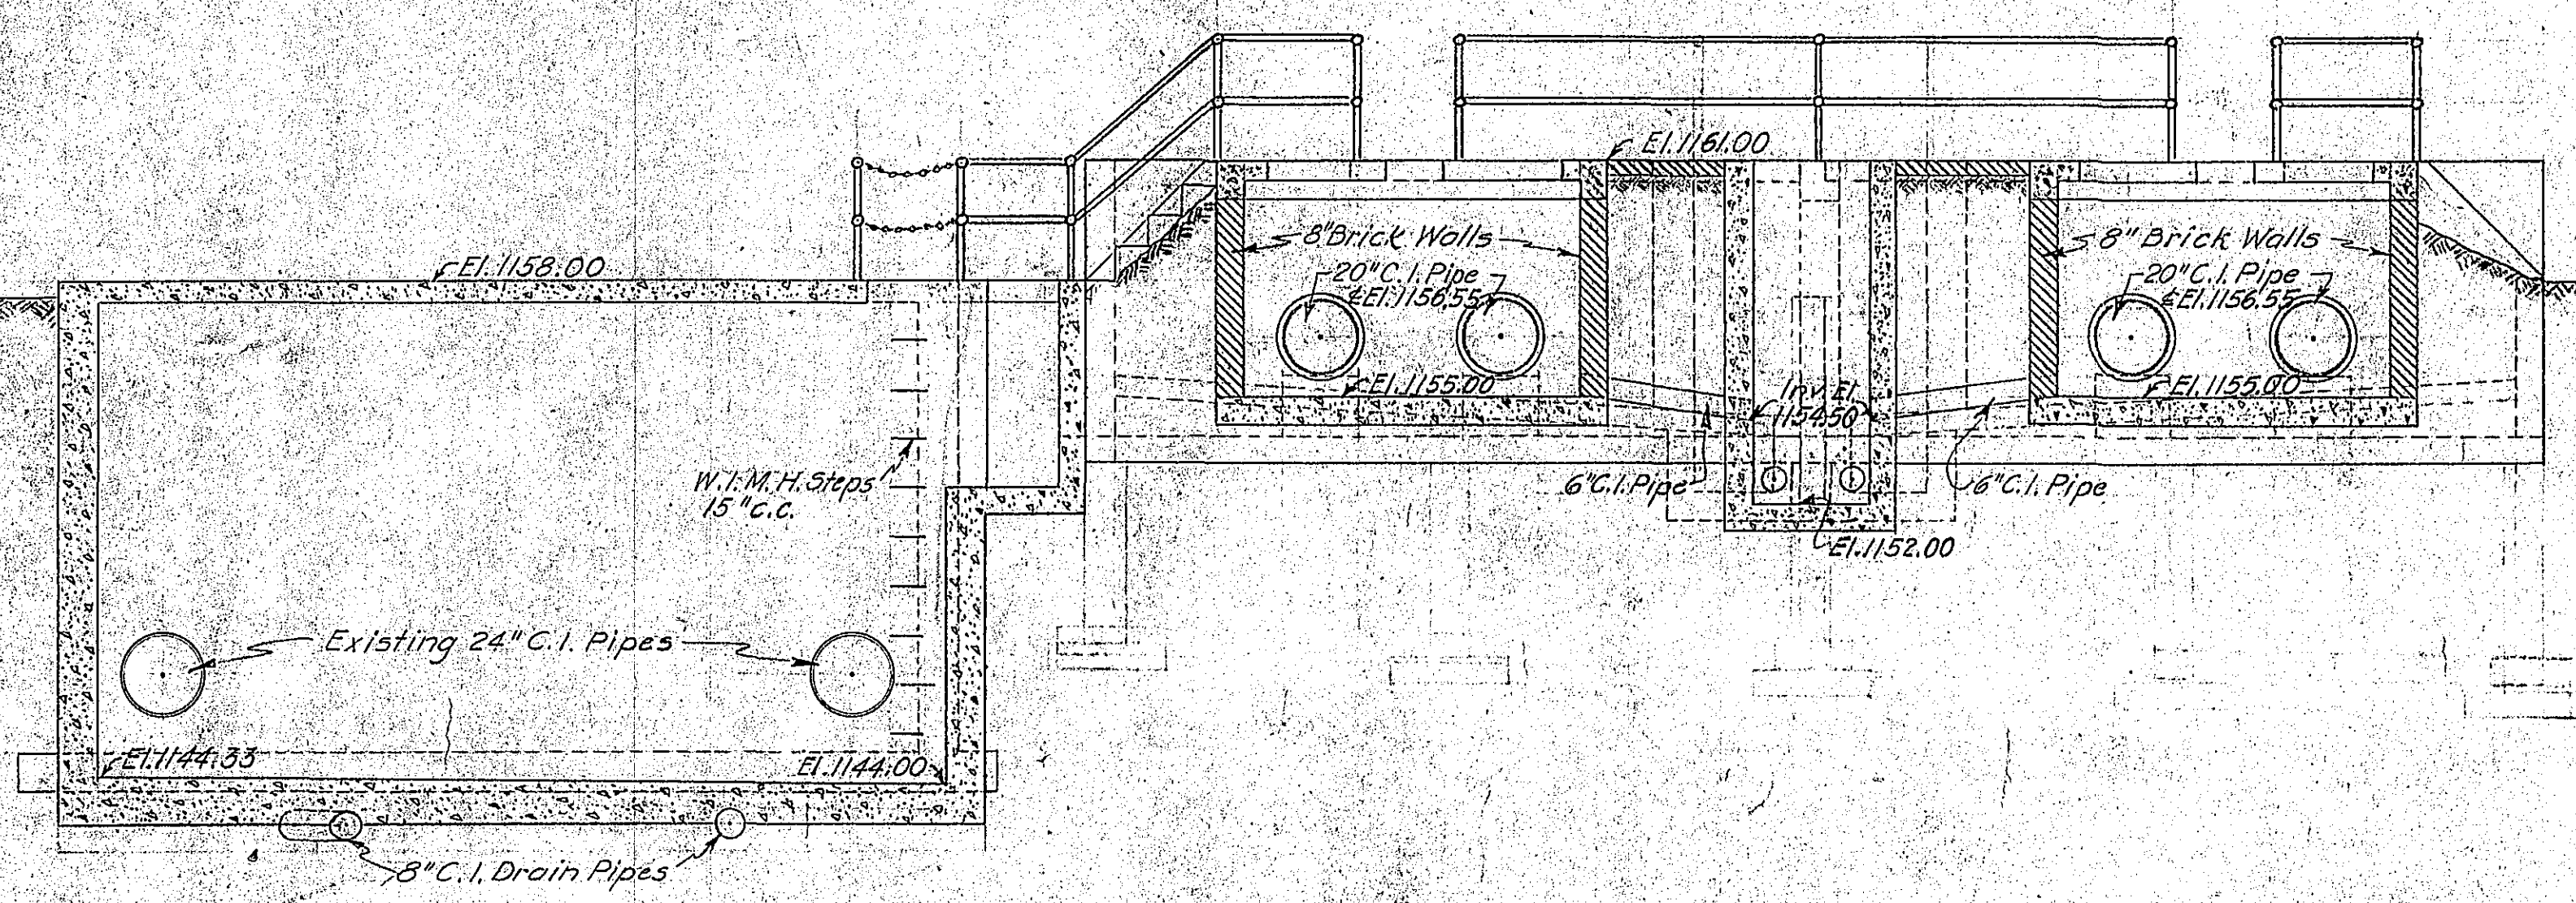

SECTION A-A

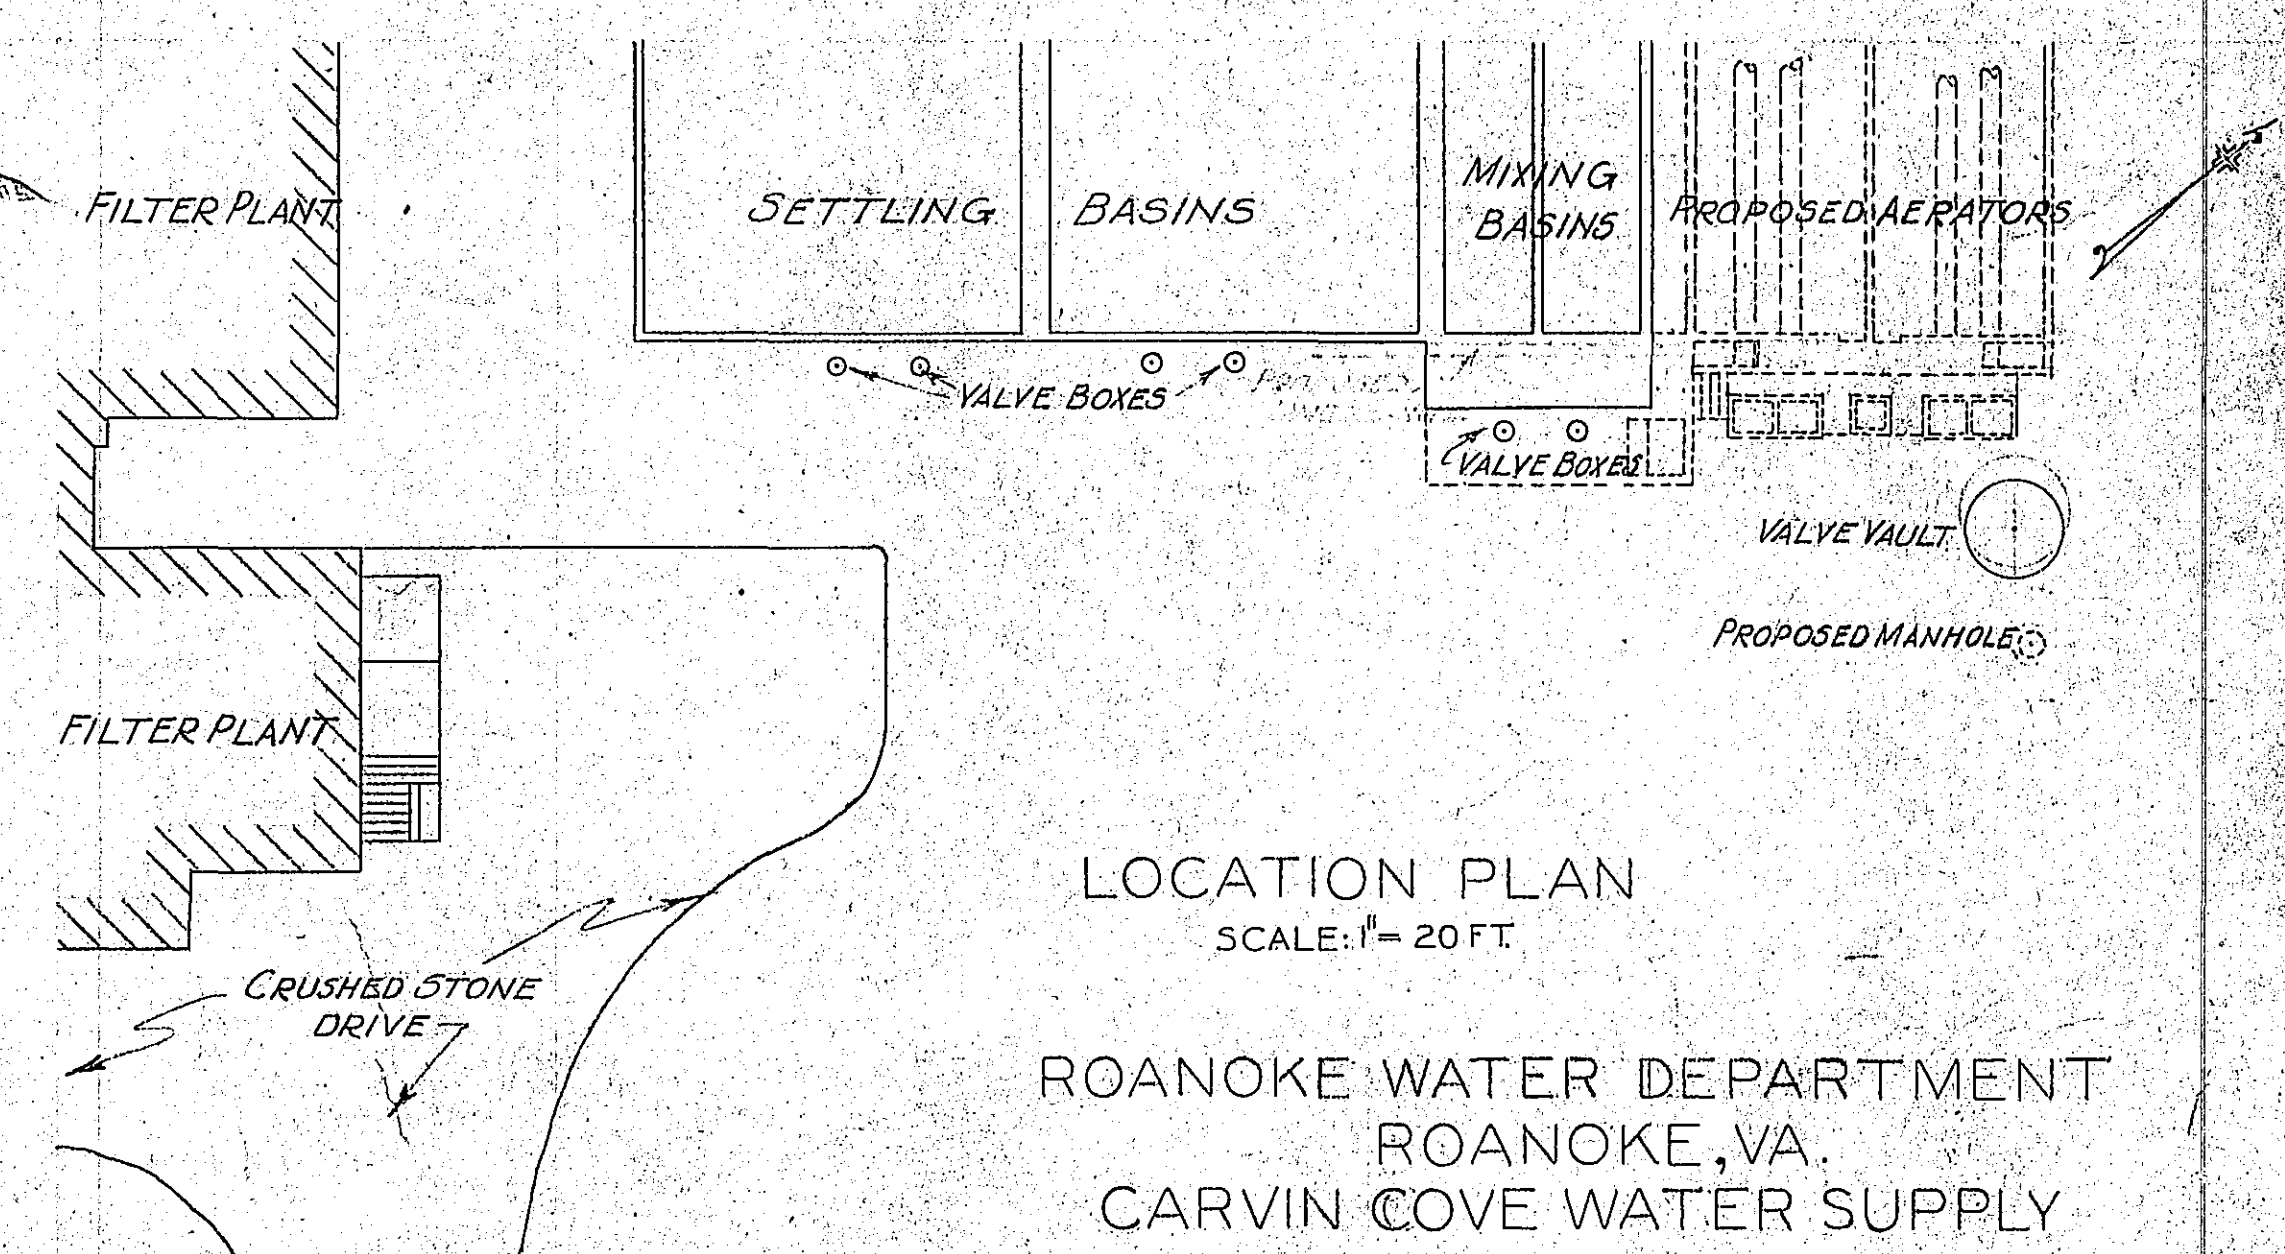

LOCATION PLAN
SCALE: 1" = 20 FT

ROANOKE WATER DEPARTMENT
ROANOKE, VA.
CARVIN COVE WATER SUPPLY
AERATOR
PIPING DETAILS
SCALE: 1" = 4'-0"