




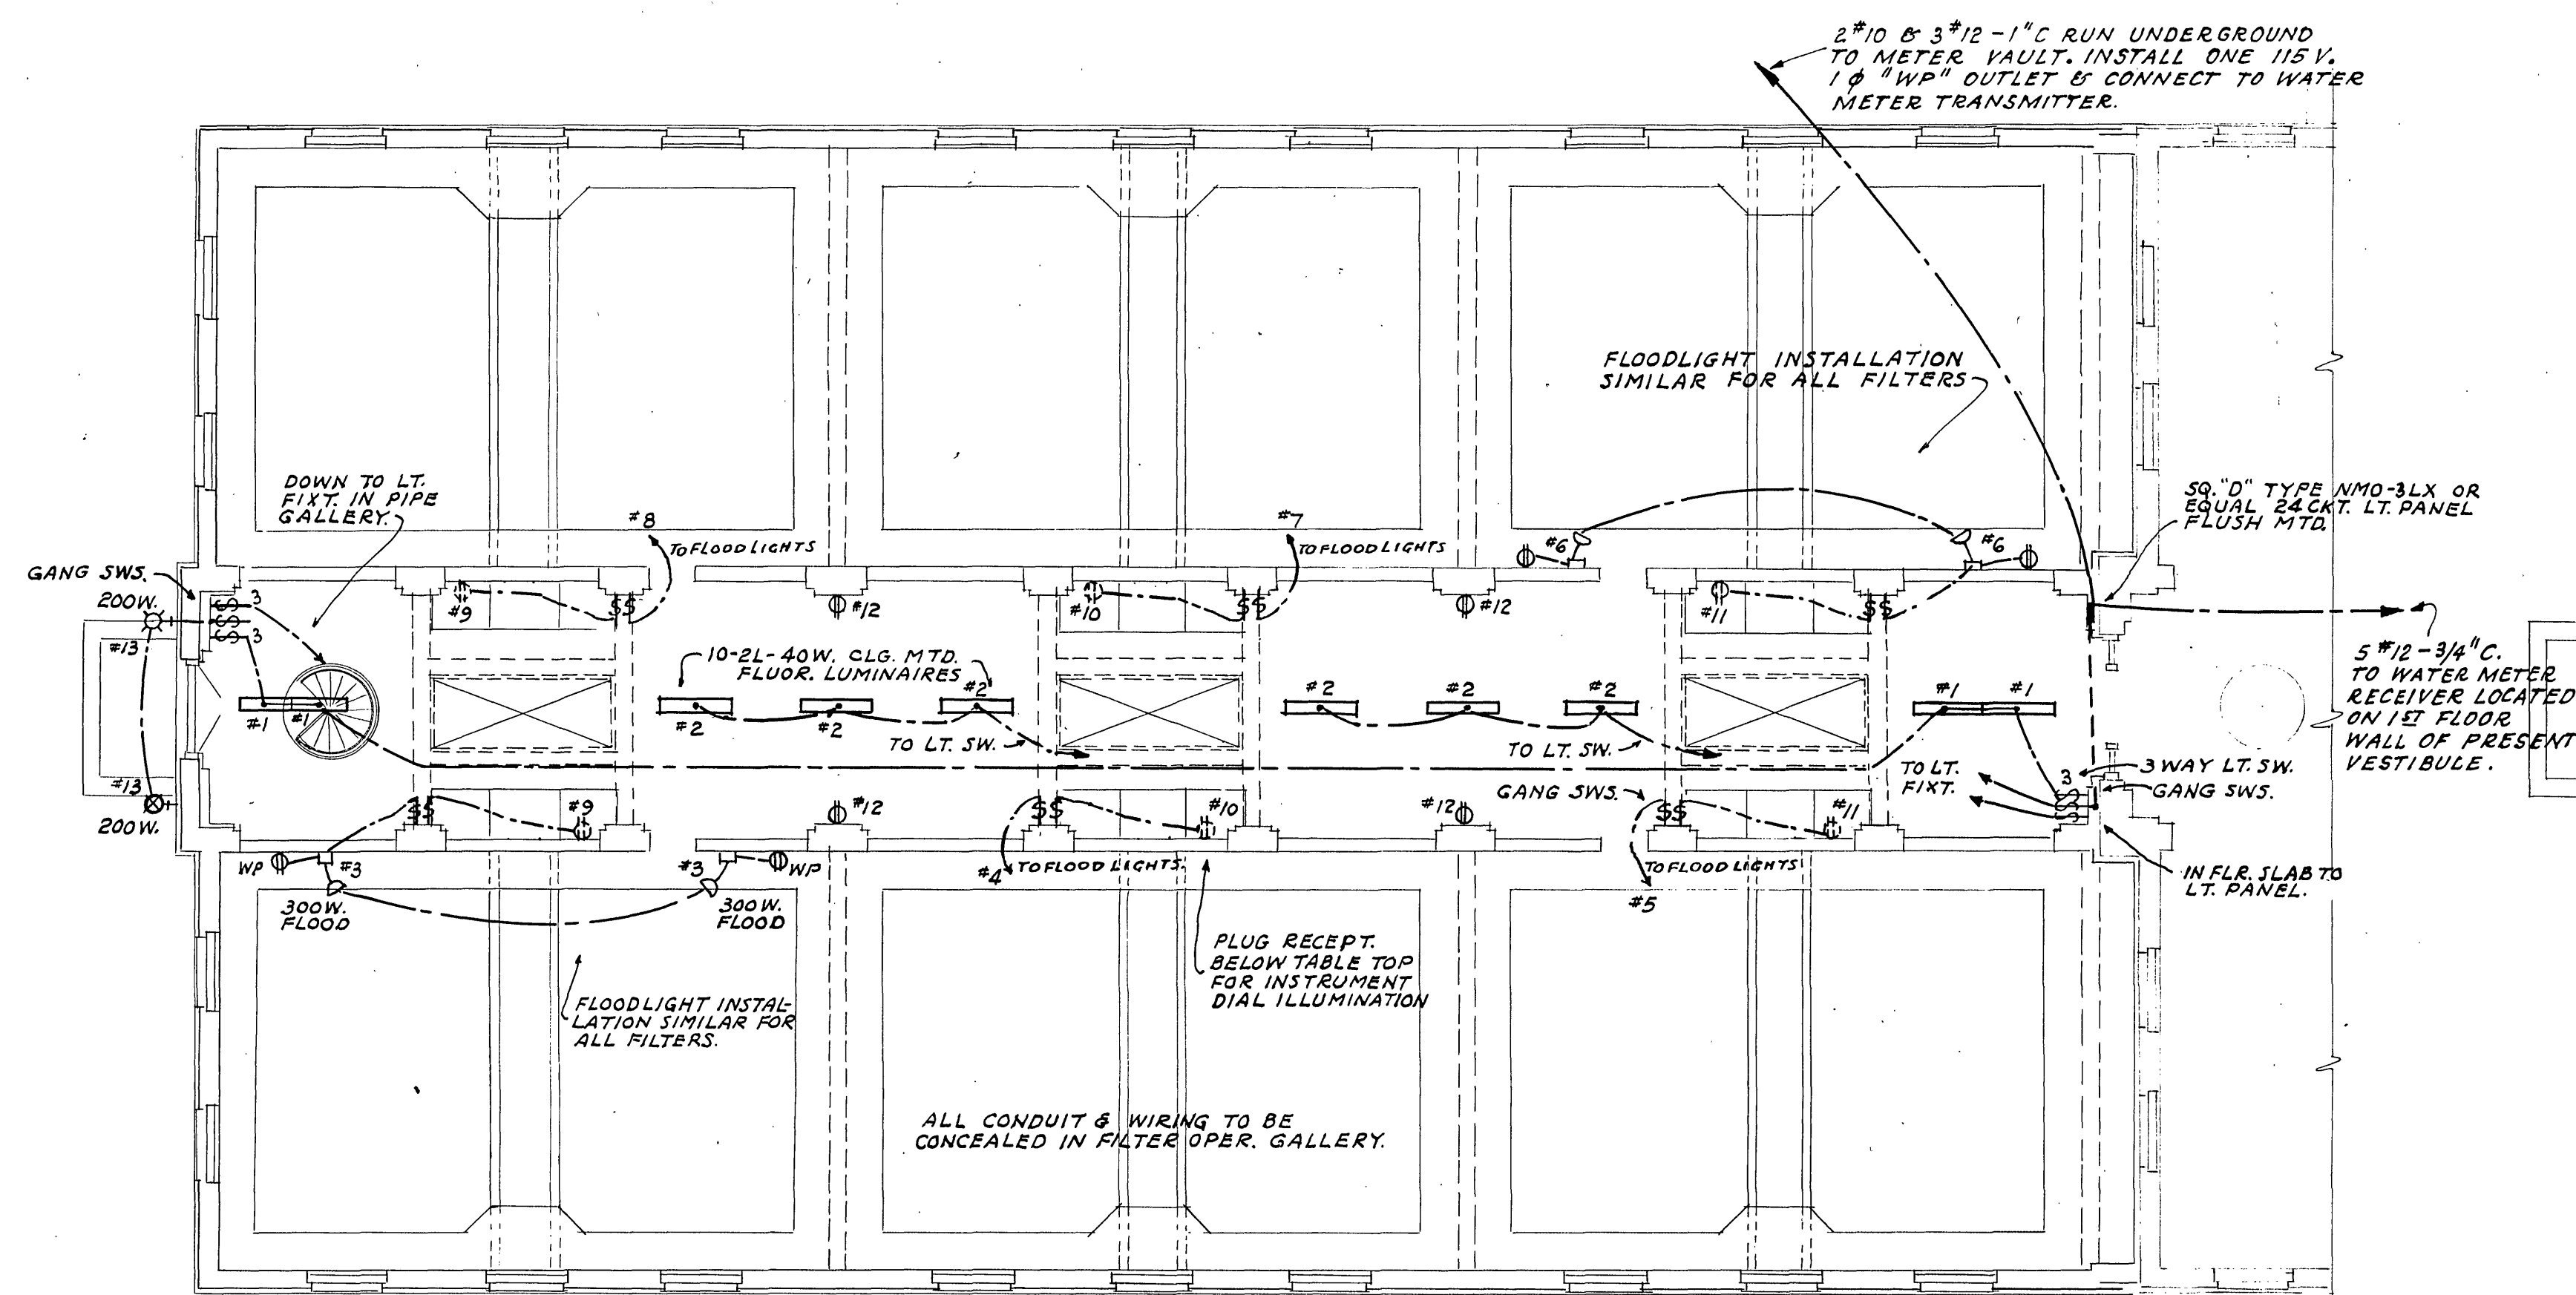


ELECTRIC LAYOUT
PLAN AT FILTER OPERATING GALLERY
SCALE - $\frac{1}{8}" = 1'-0"$

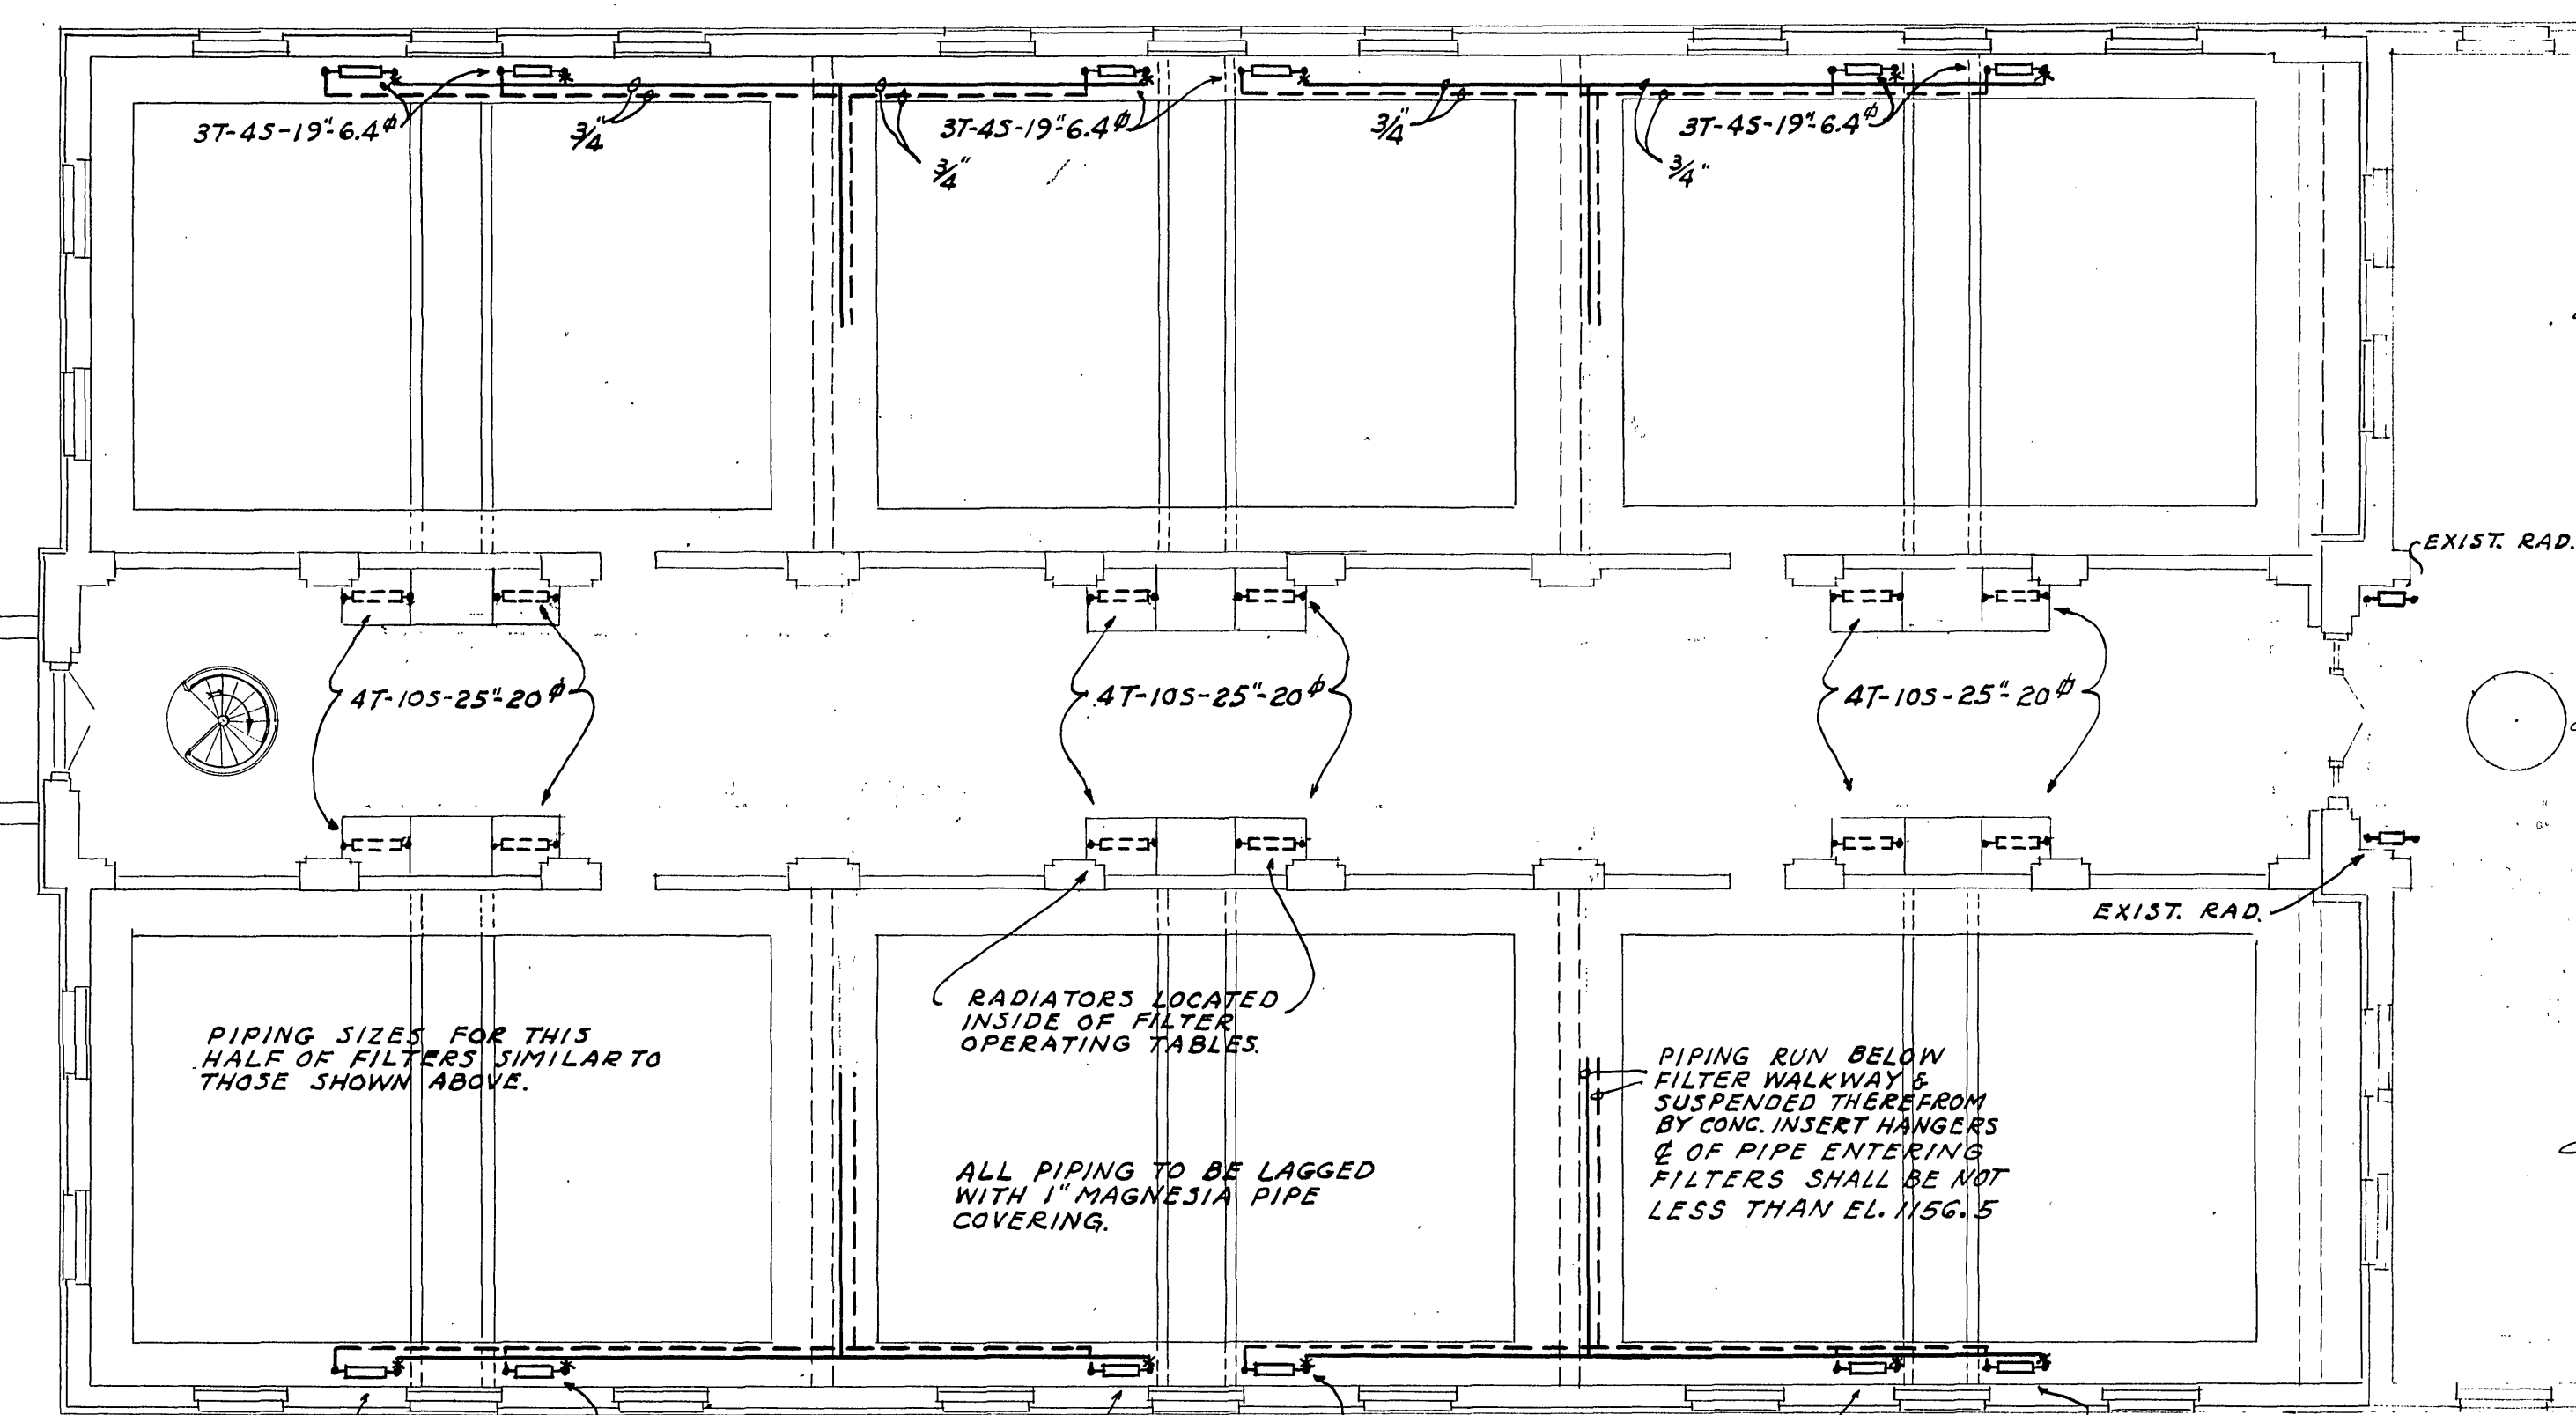

HEATING LAYOUT
PLAN AT FILTER OPERATING GALLERY
SCALE - $\frac{1}{8}" = 1'-0"$

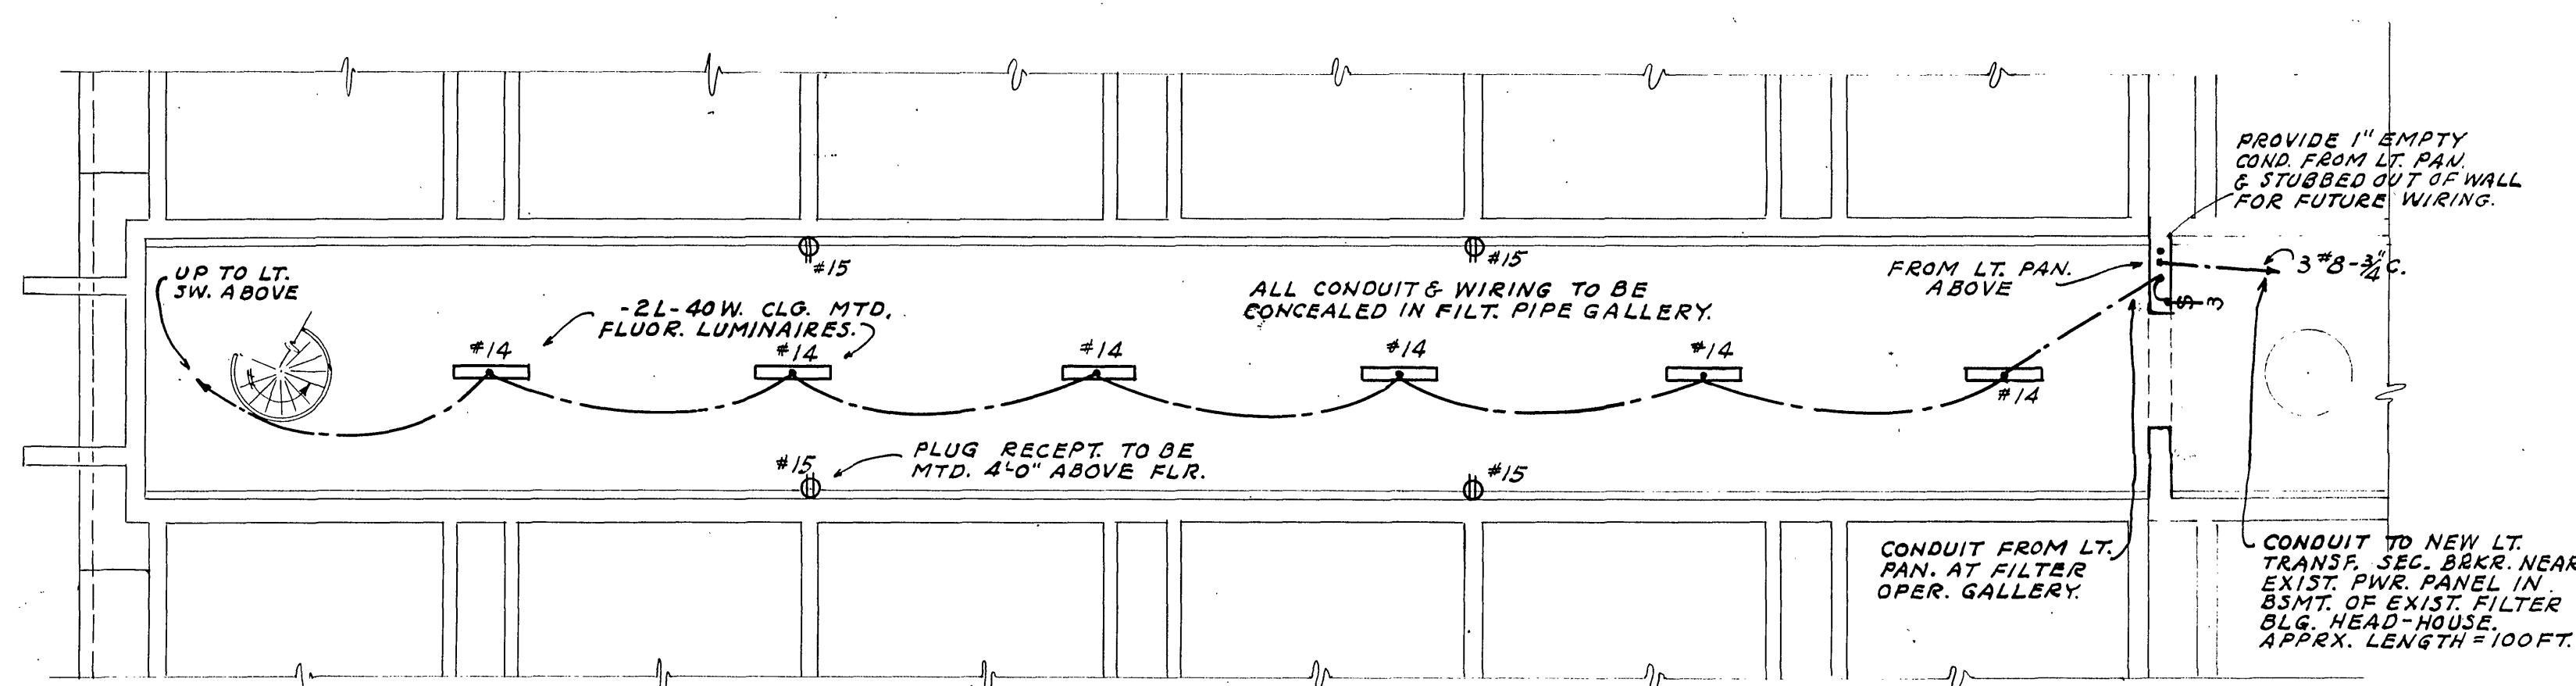

ELECTRIC LAYOUT
PLAN AT FILTER PIPE GALLERY
SCALE - $\frac{1}{8}" = 1'-0"$

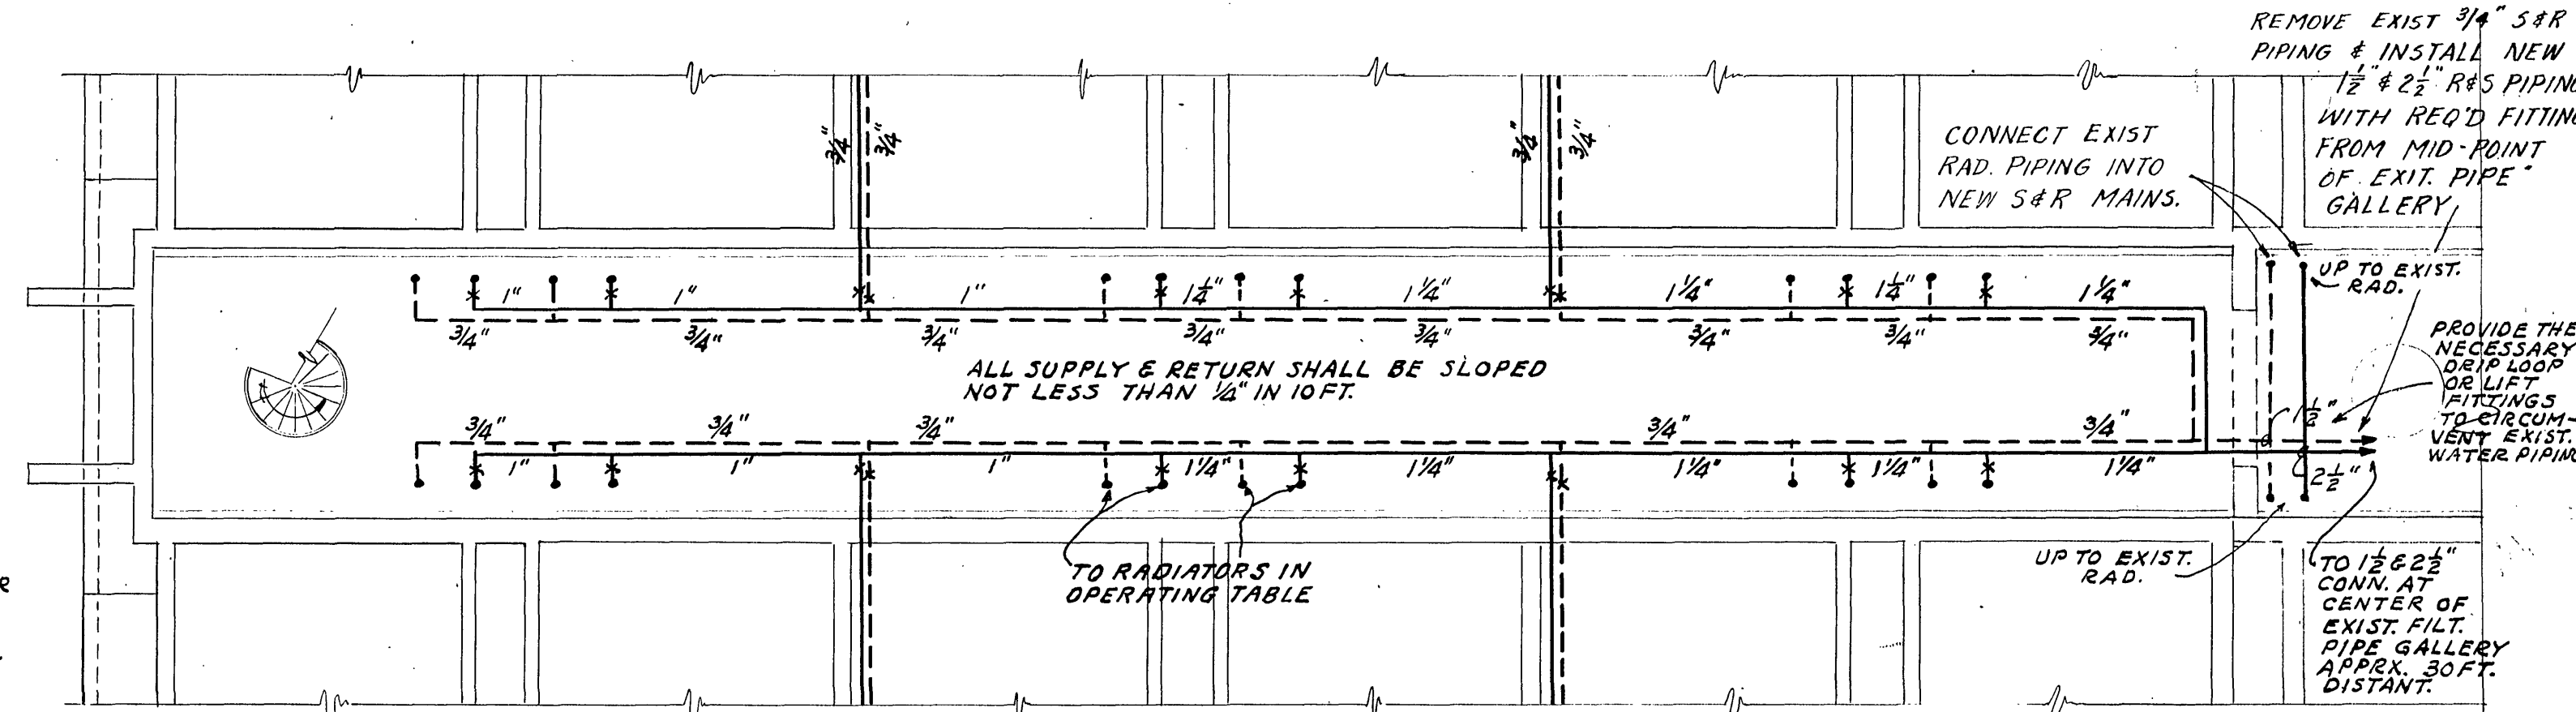

HEATING LAYOUT
PLAN AT FILTER PIPE GALLERY
SCALE - $\frac{1}{8}" = 1'-0"$

