




SECTION-A-A
Scale - 1/4" = 1'-0"

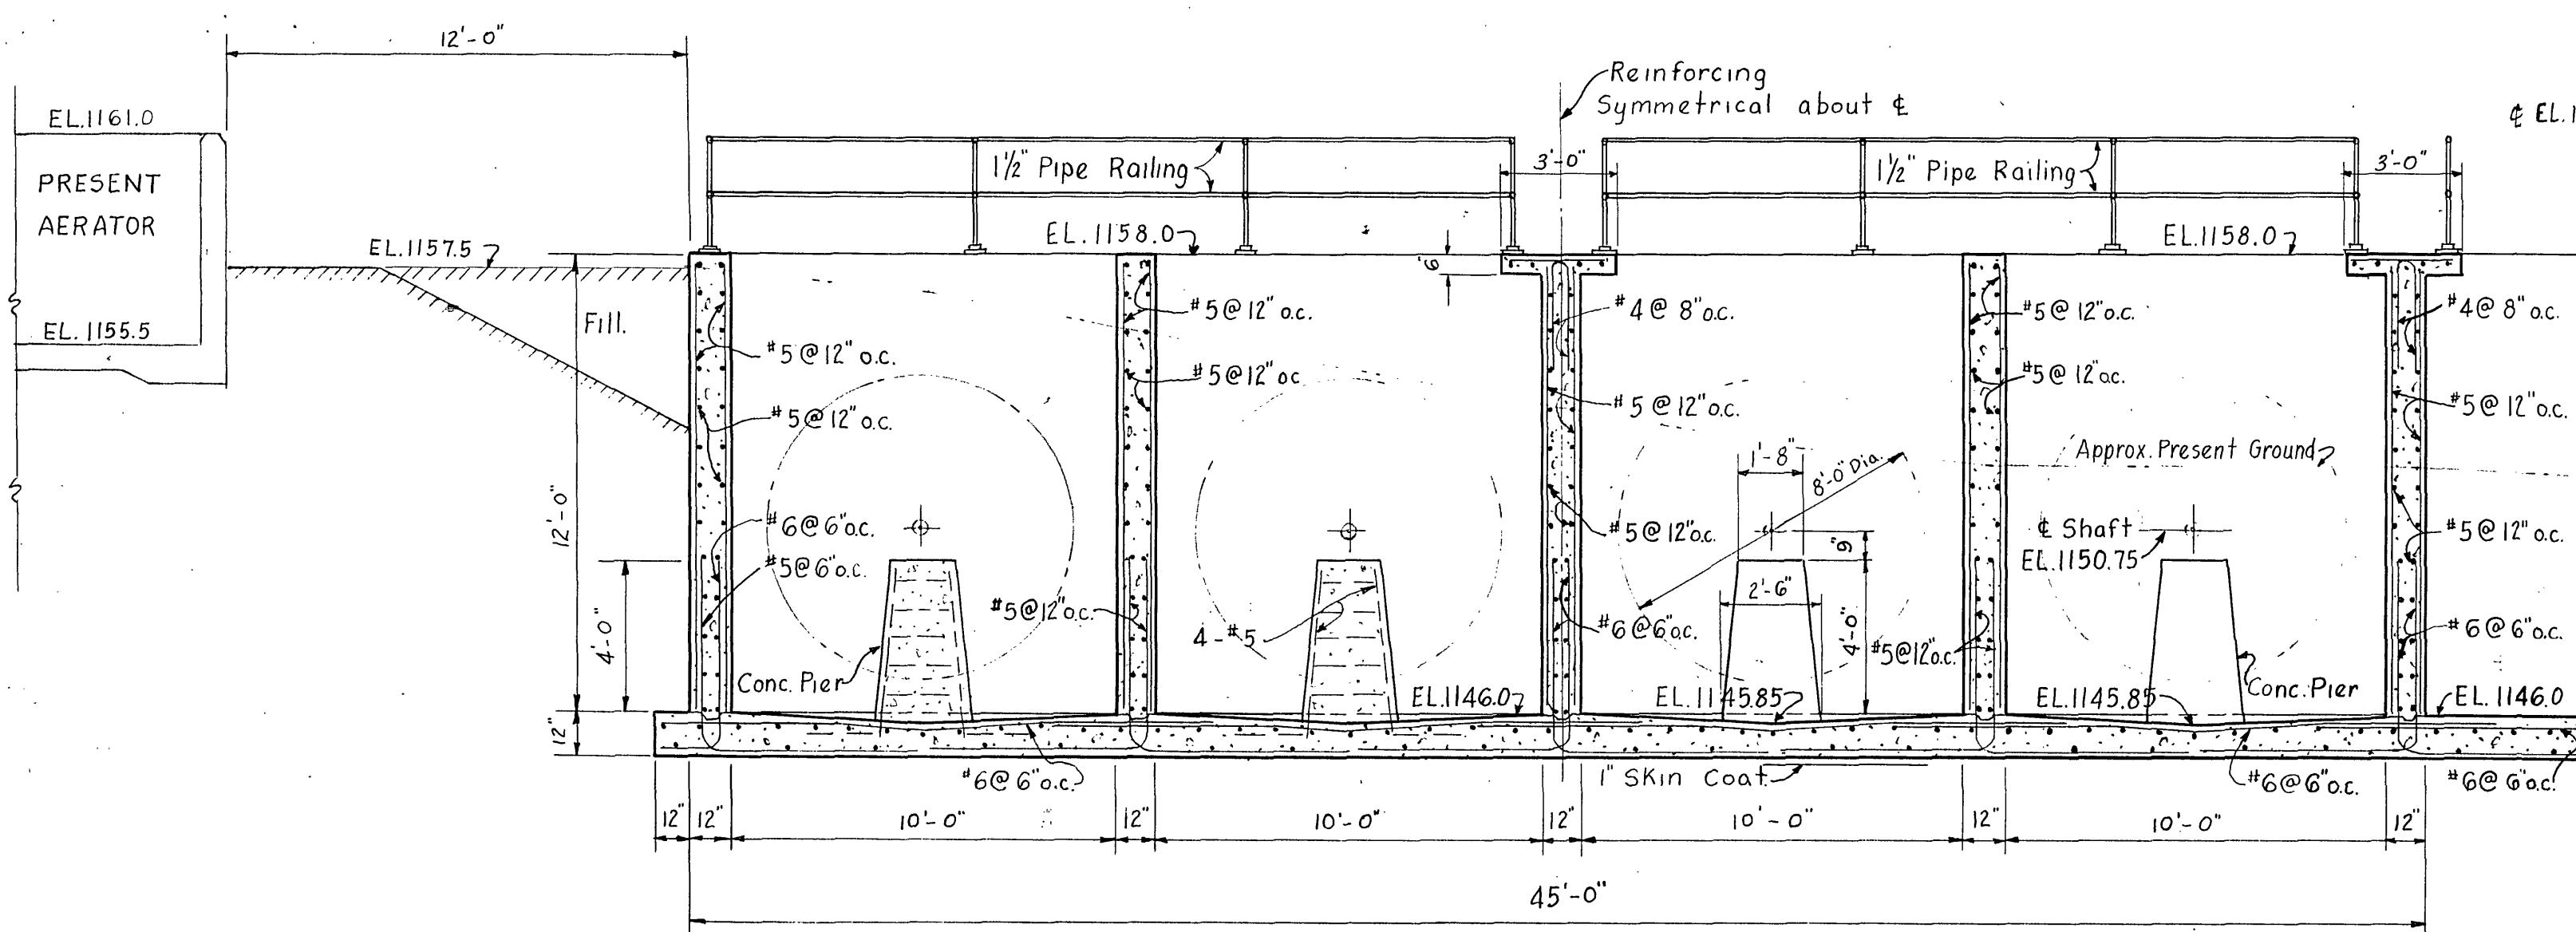


SECTION-B-B
Scale - 1/4" = 1'-0"

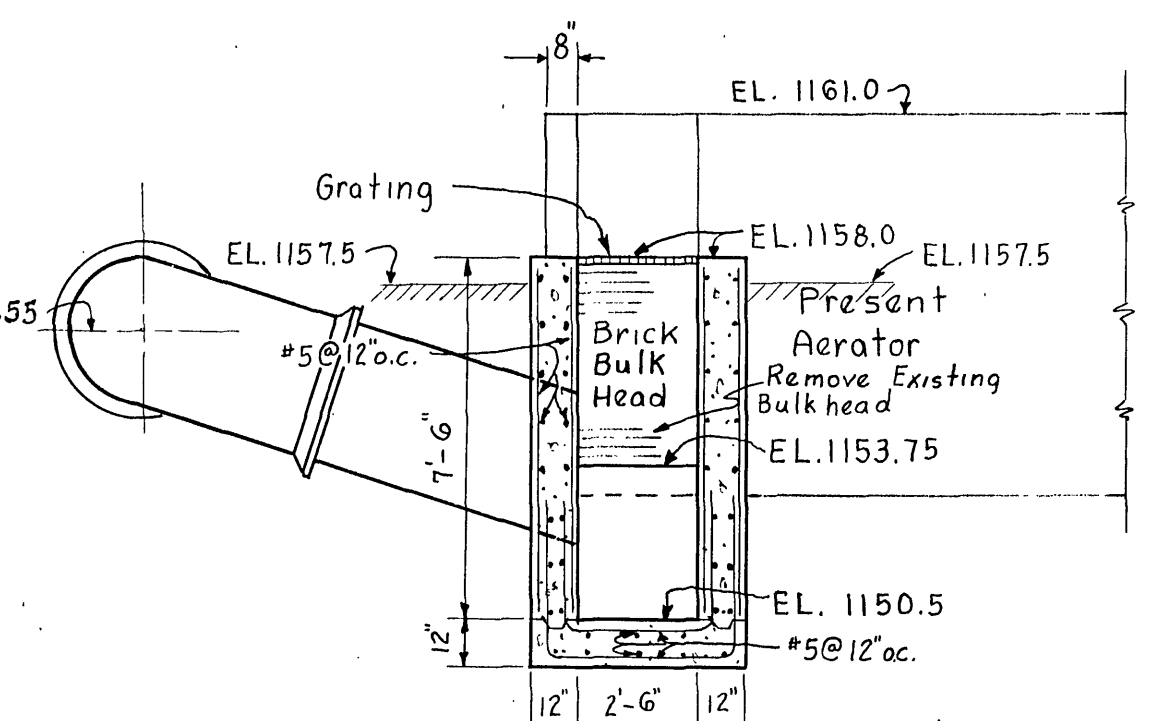


SECTION-E-E
Scale - 1/4" = 1'-0"

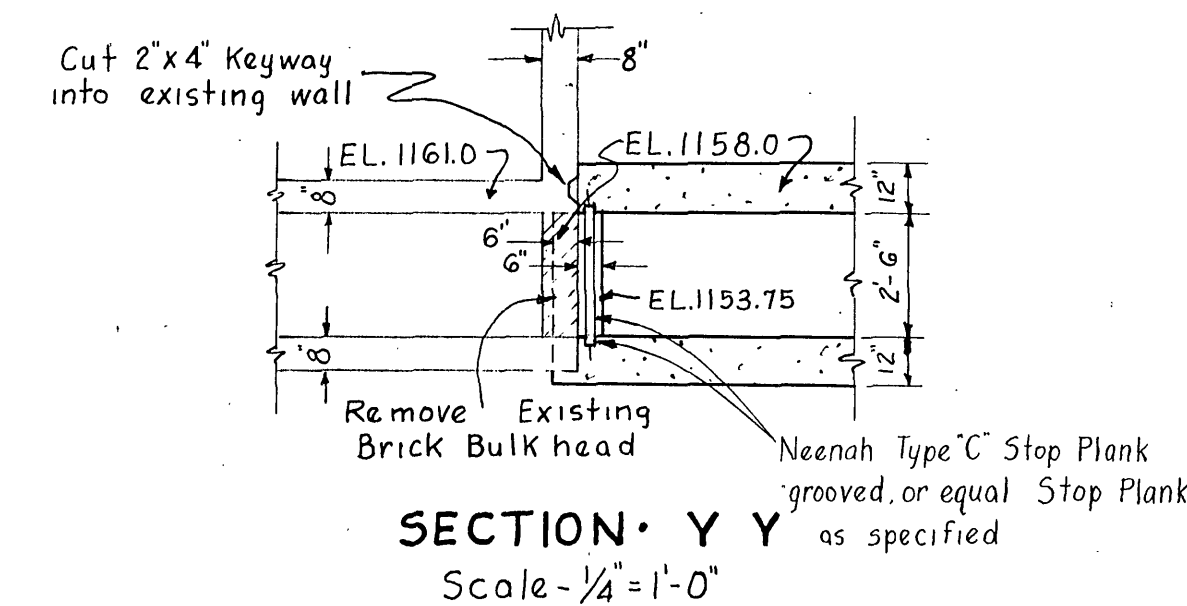


SECTION-Y-Y
Scale - 1/4" = 1'-0"

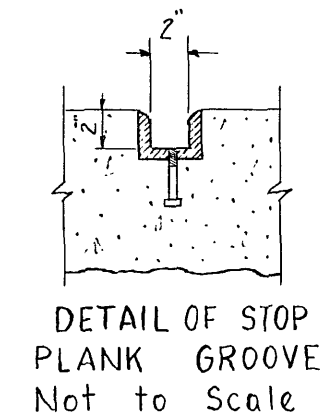


DETAIL OF STOP PLANK GROOVE
Not to Scale

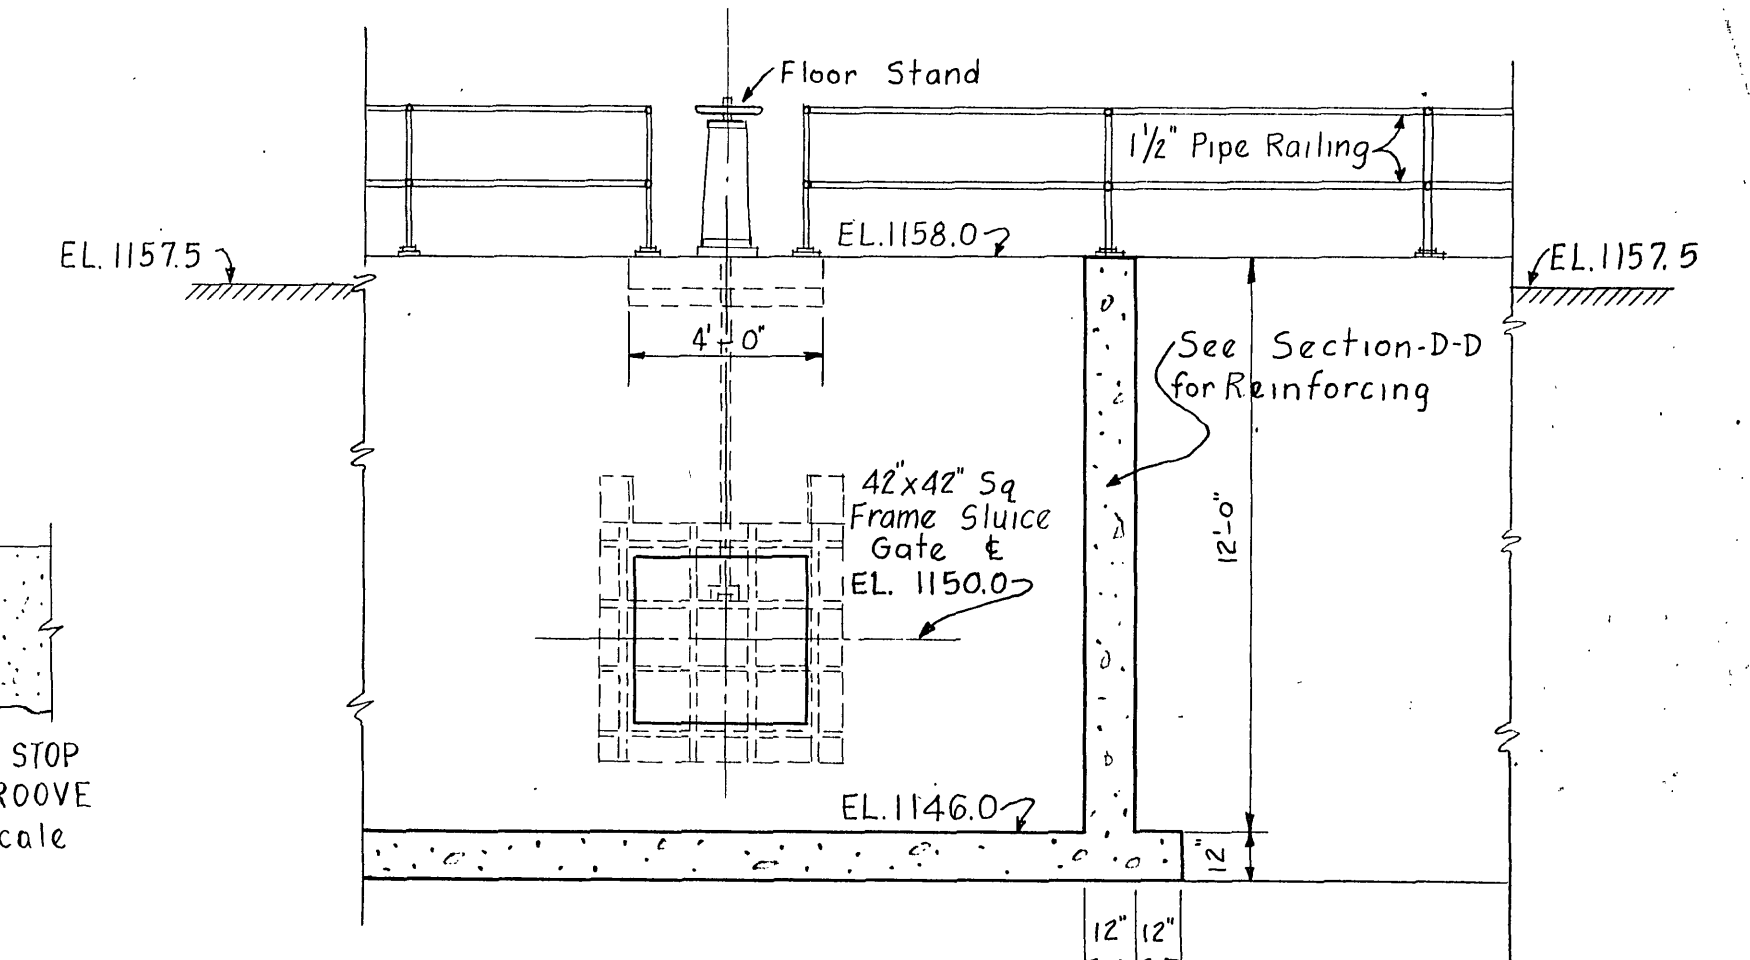

SECTION-H-H
Scale - 1/4" = 1'-0"

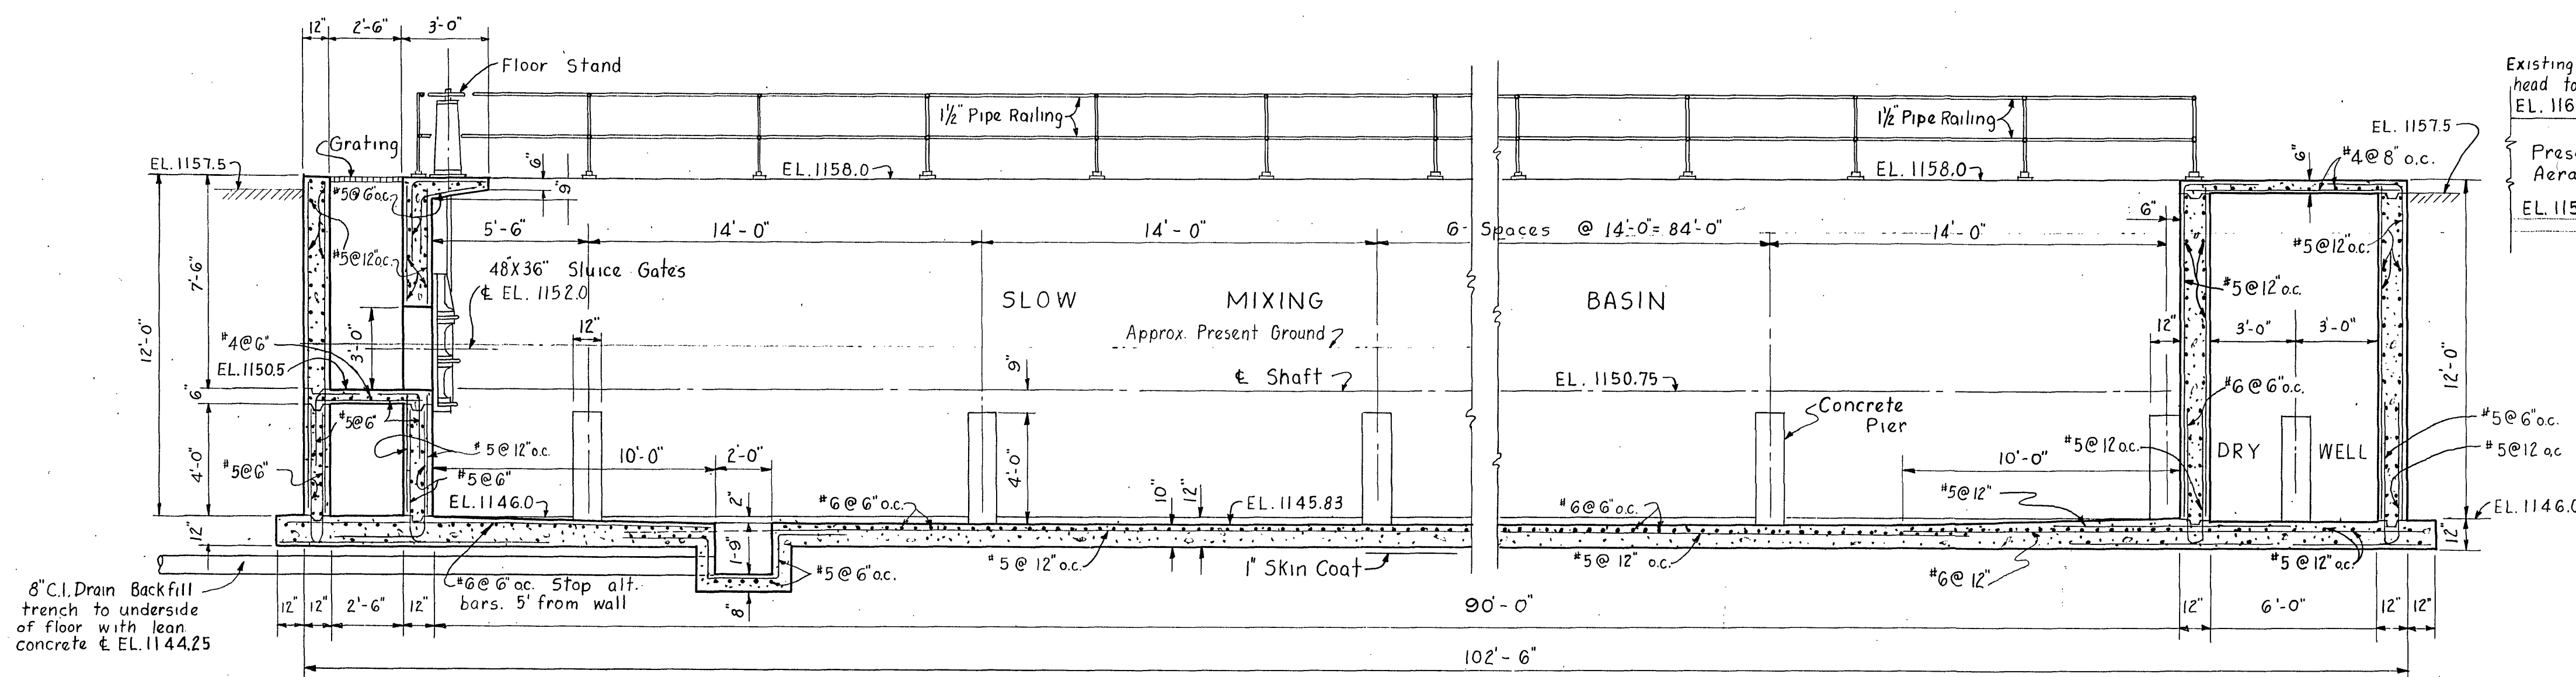

SECTION-C-C
Scale - 1/4" = 1'-0"

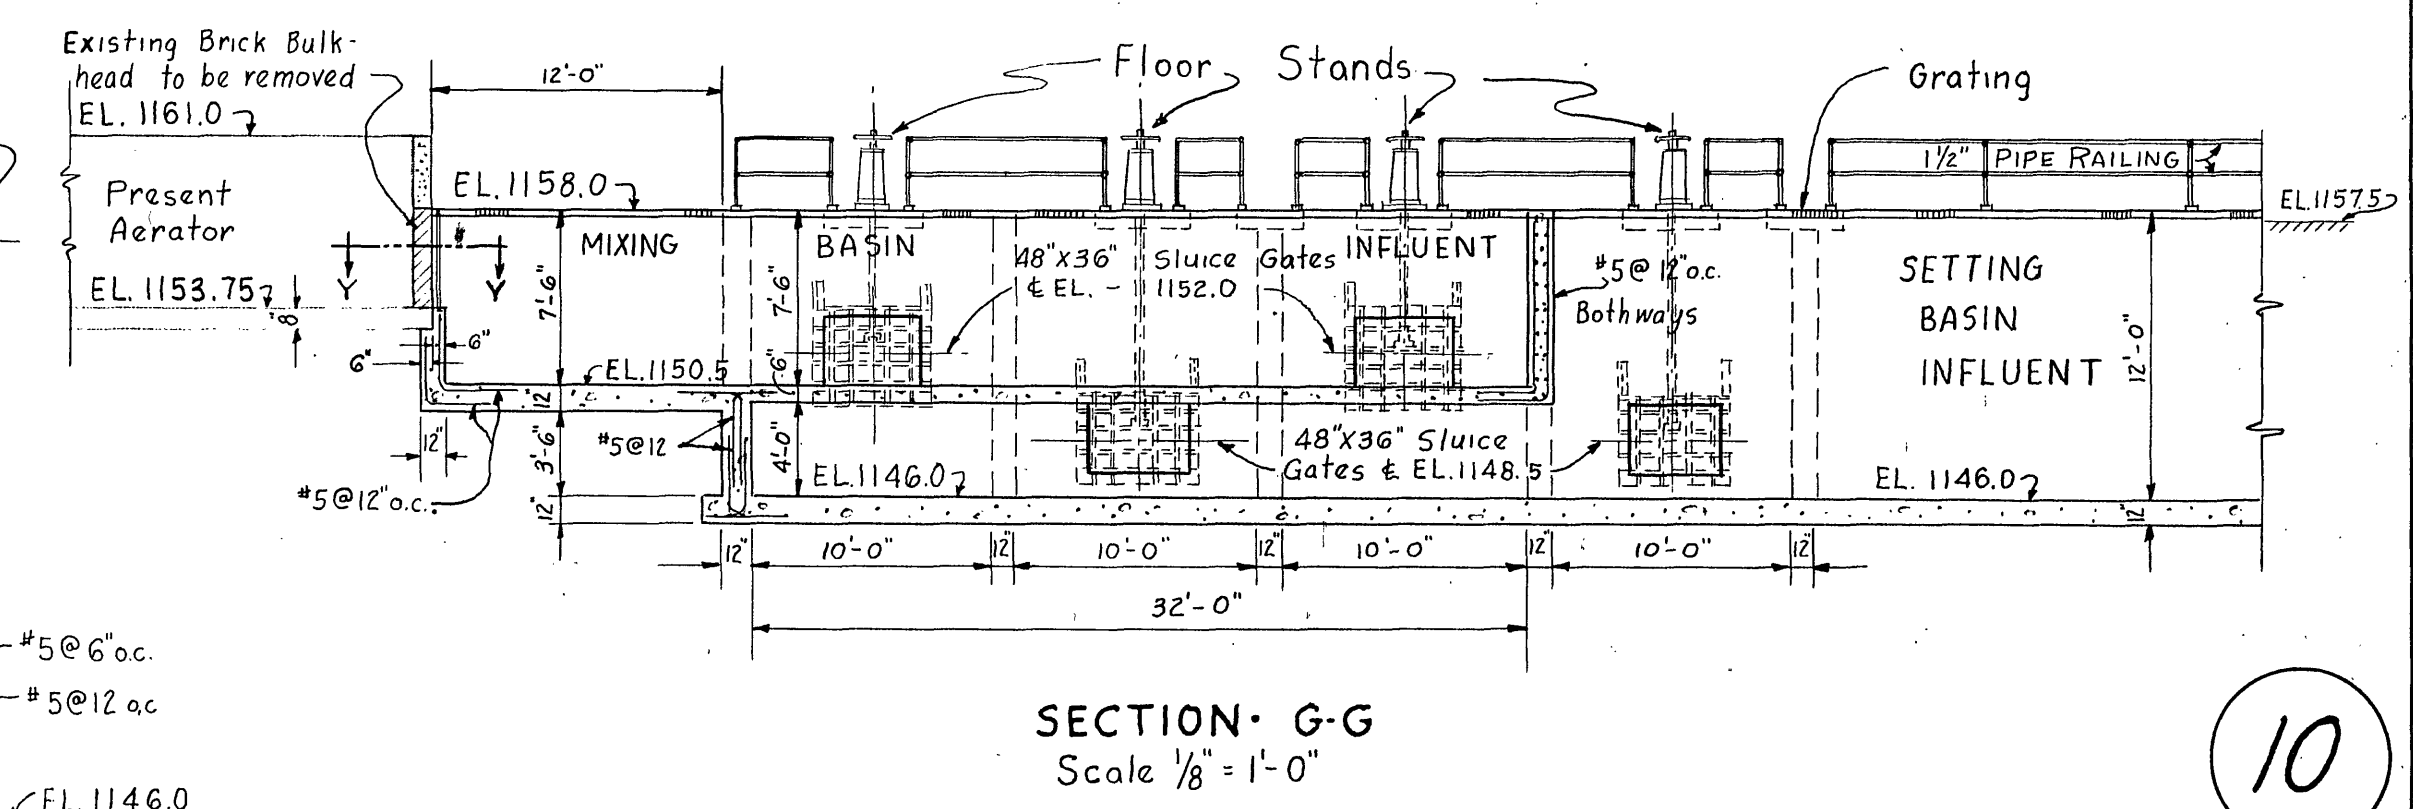

SECTION-G-G
Scale - 1/8" = 1'-0"

Note: For locations of Section
in plan see Drg. #2