




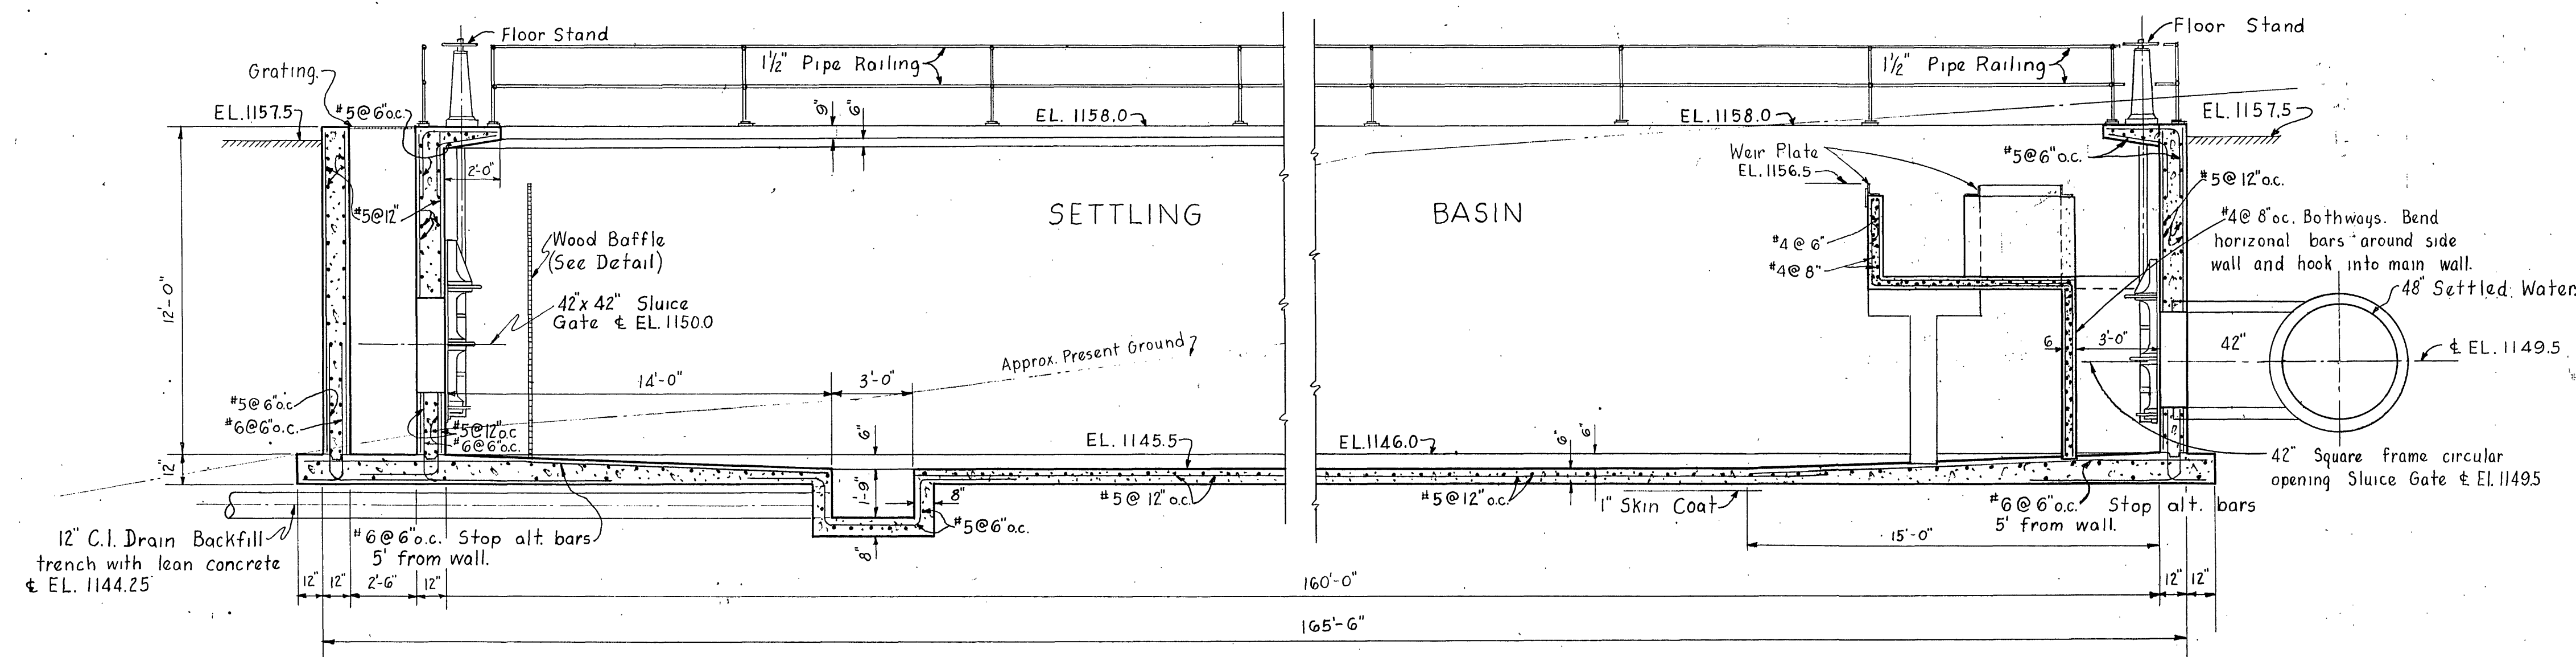


SECTION D-D
Scale $\frac{1}{4}'' = 1'-0''$

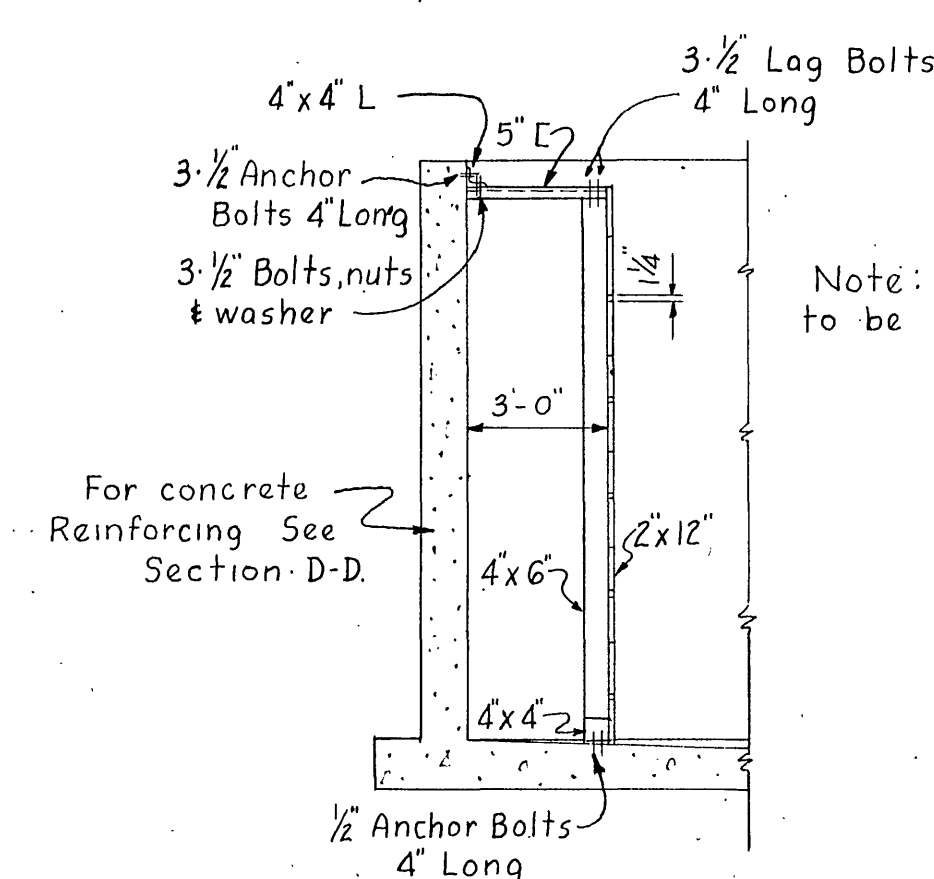


DETAIL OF WOOD BAFFLE
Scale: $\frac{1}{4}'' = 1'-0''$

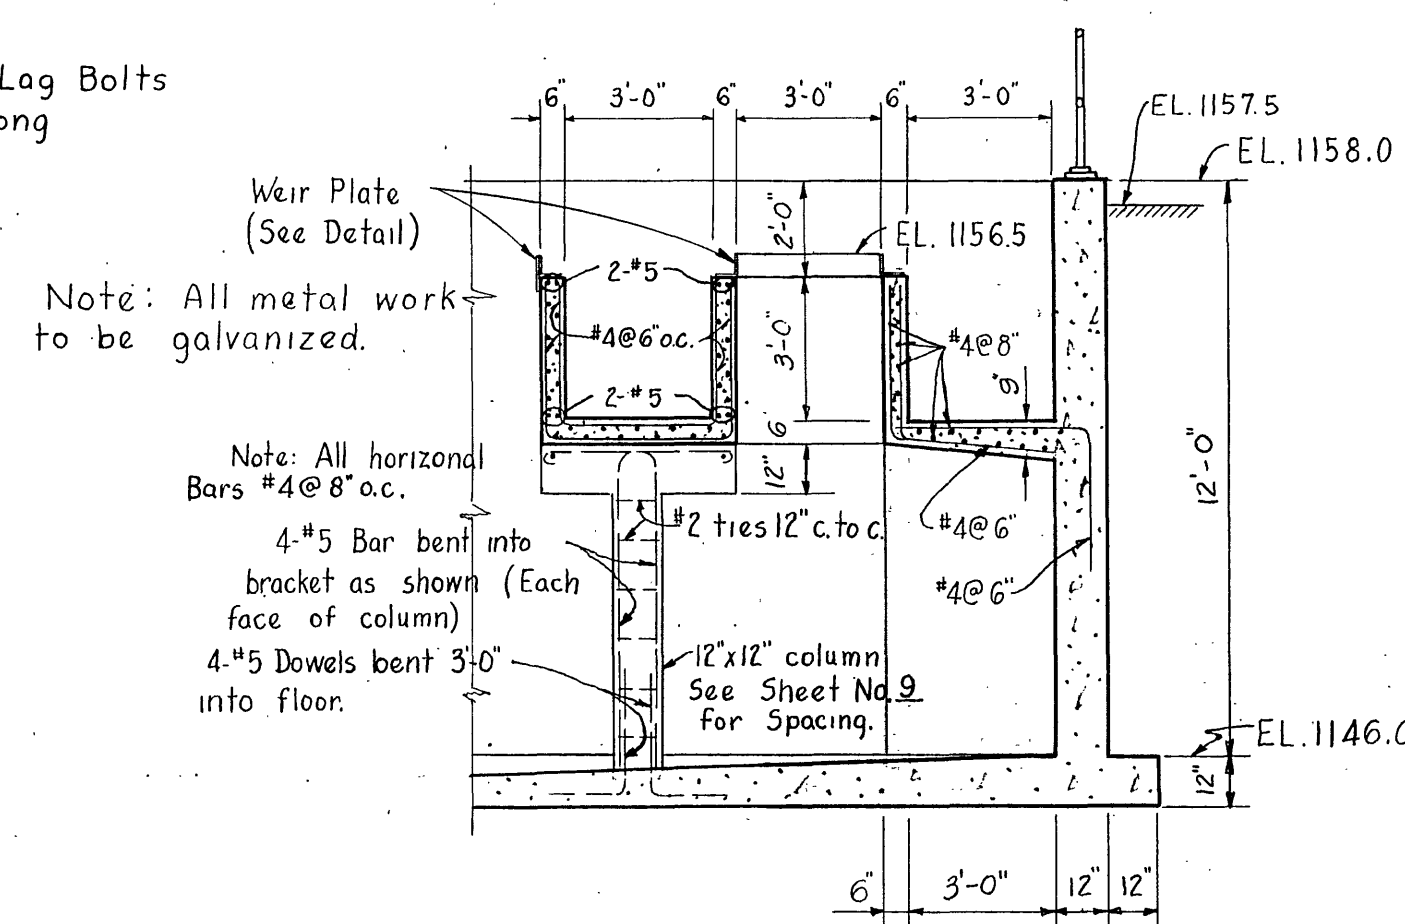


SECTION I-I
Scale: $\frac{1}{4}'' = 1'-0''$

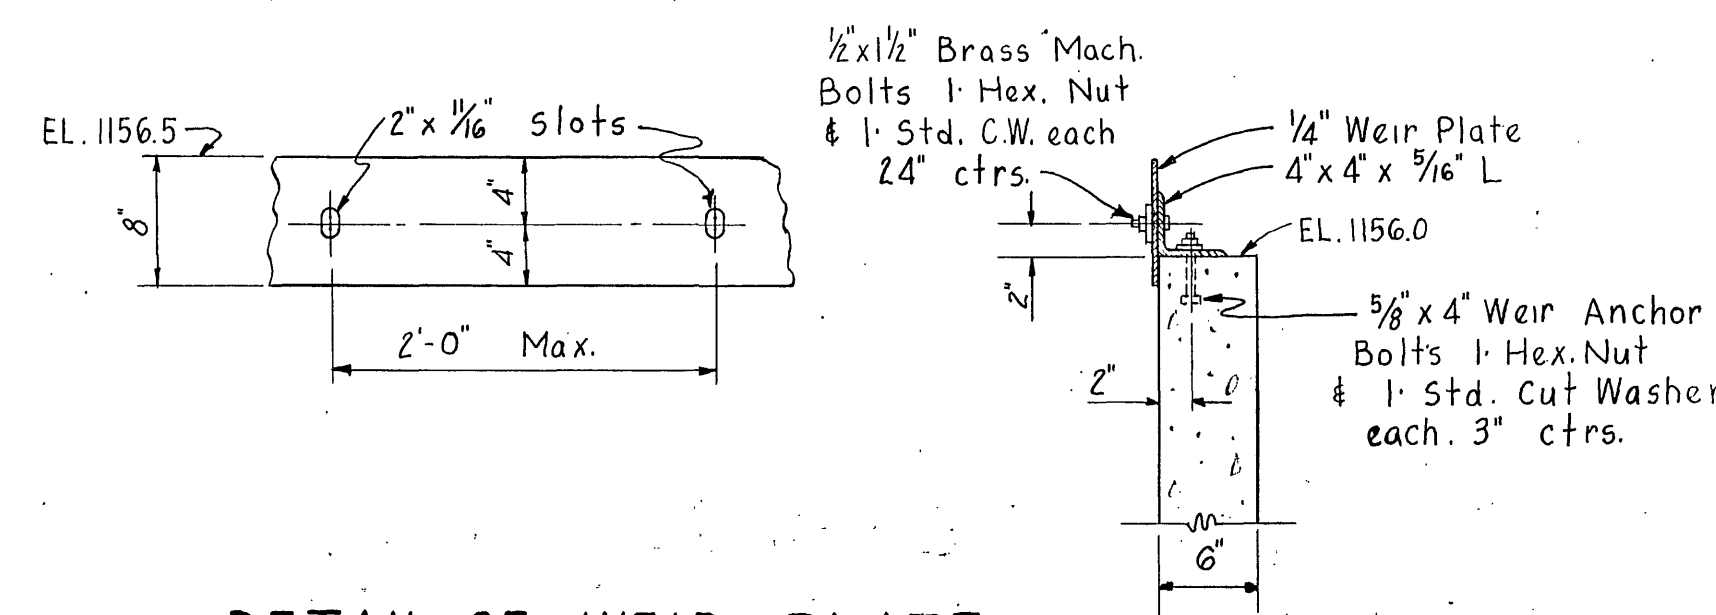


DETAIL OF WEIR PLATE
Scale: $1'' = 1'-0''$

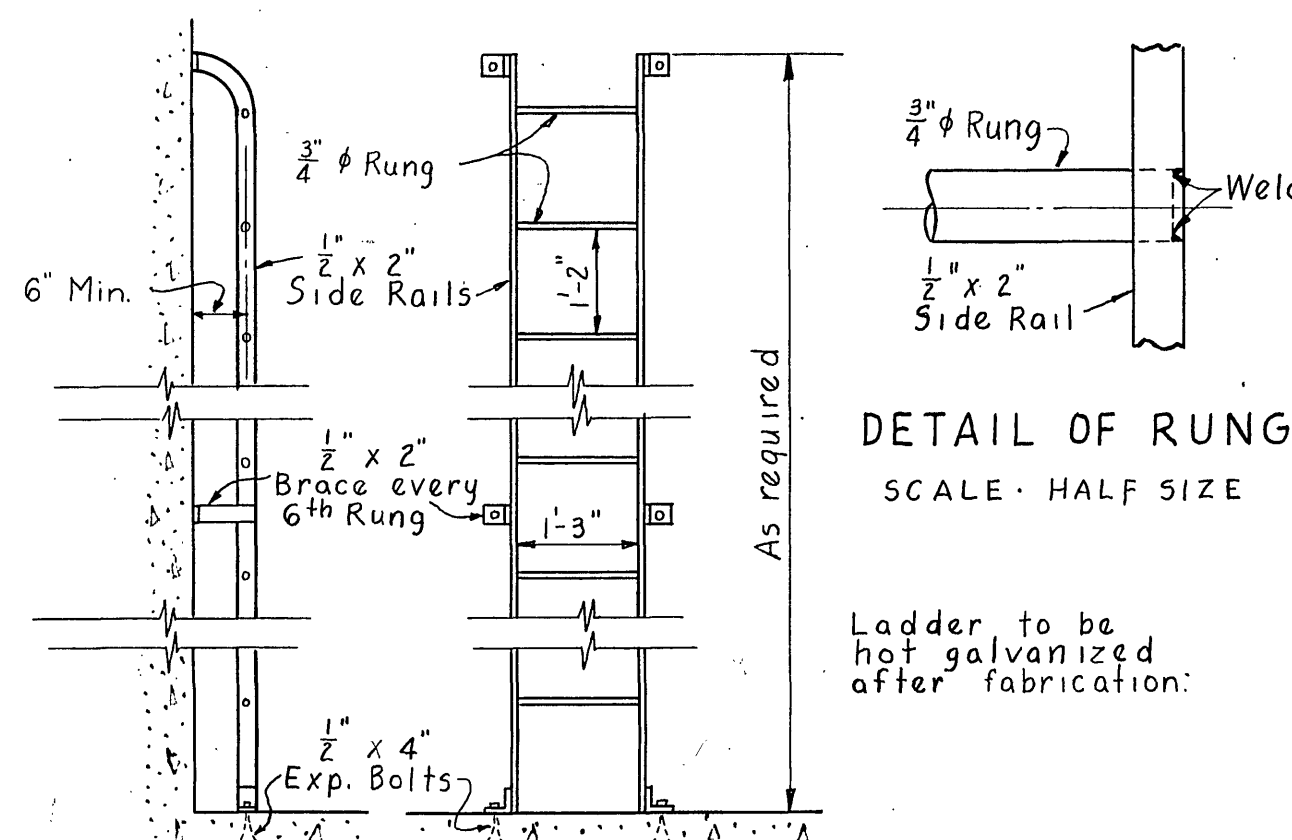

LADDER DETAIL
Scale: $\frac{1}{2}'' = 1'-0''$

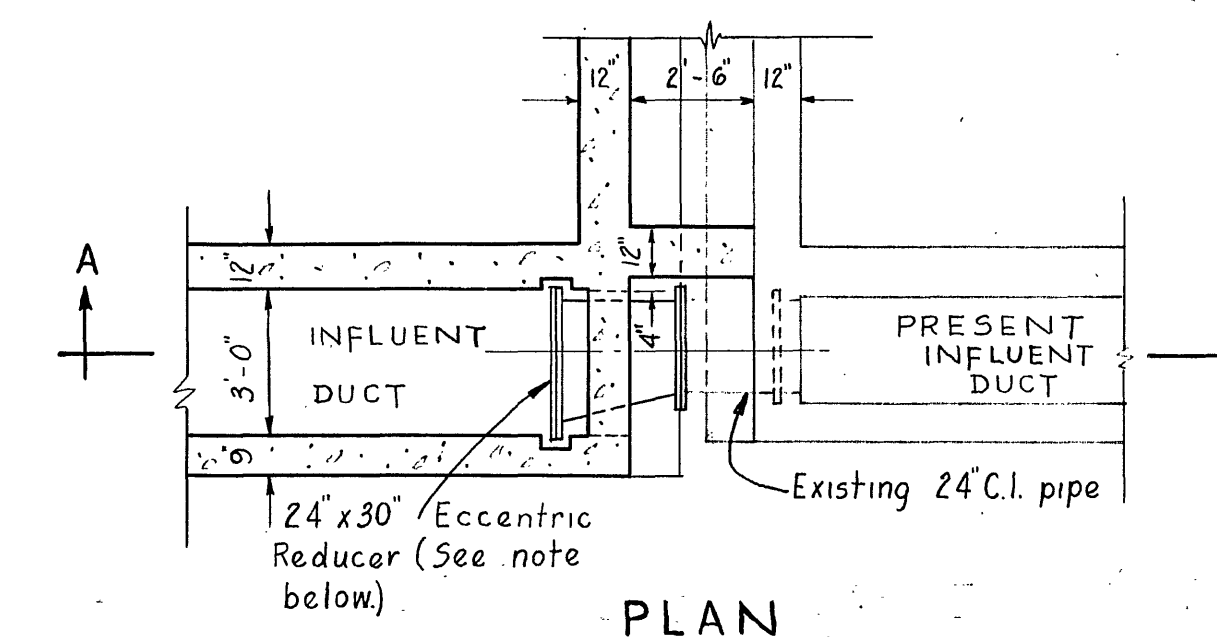


PLAN

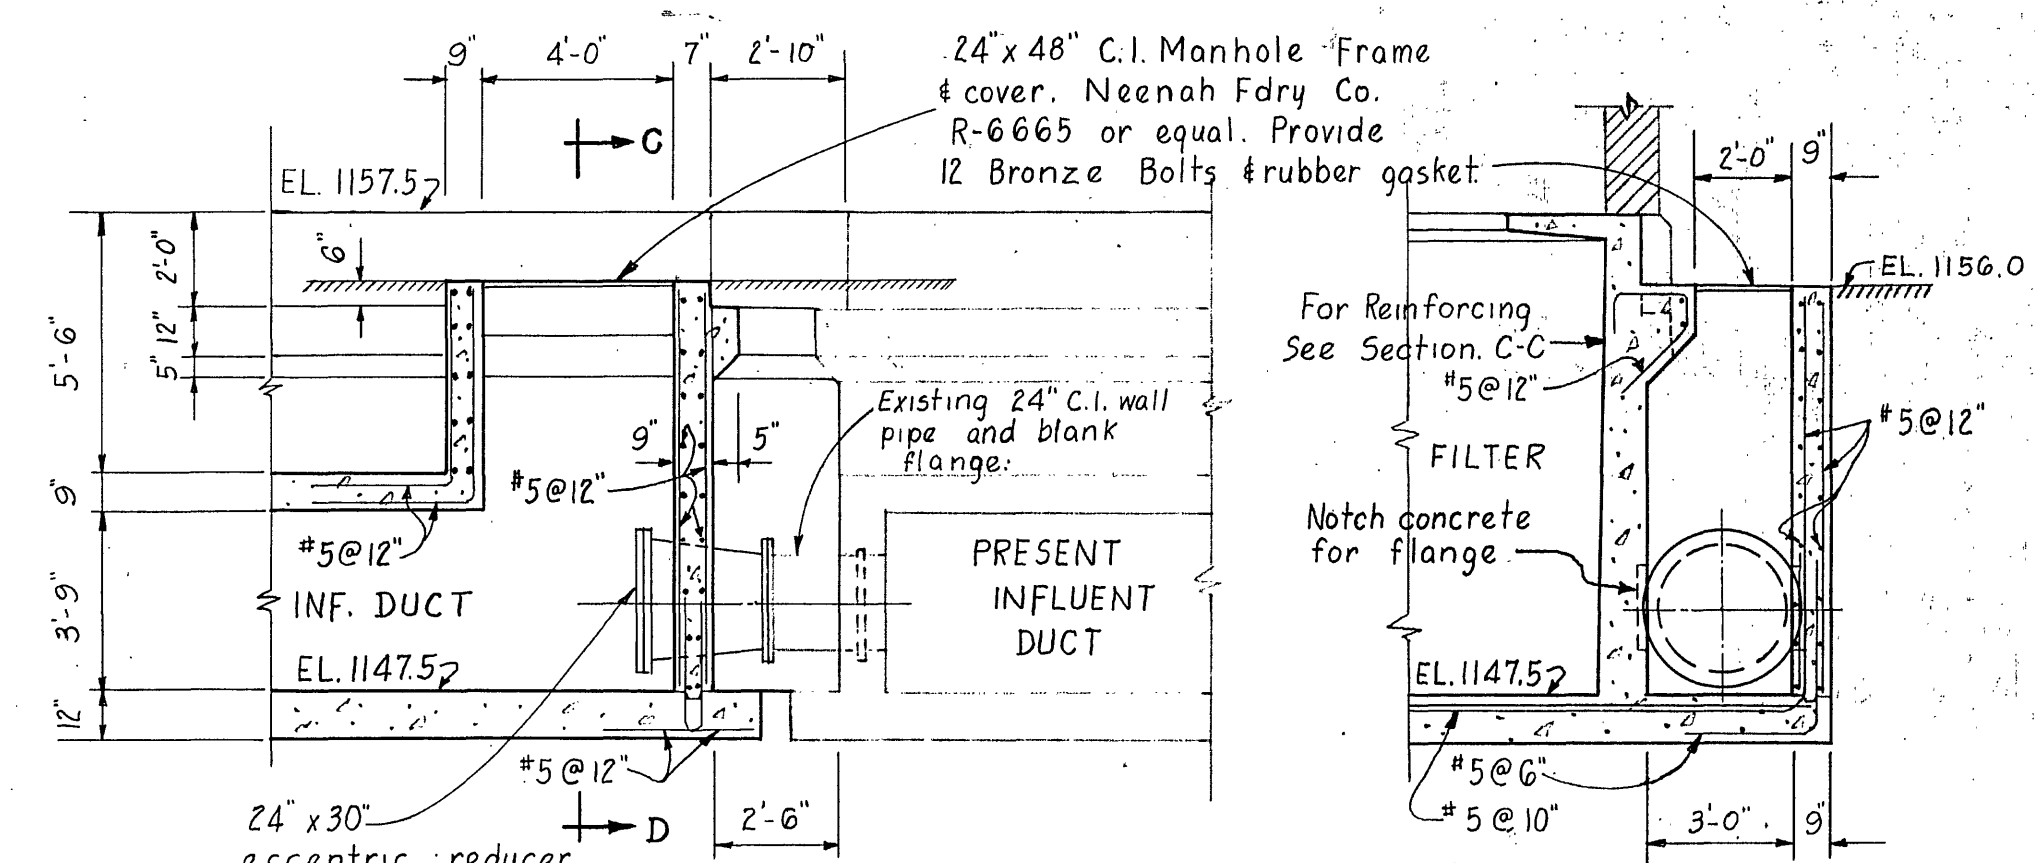


SECTION A-B

SECTION C-D

DETAIL SHOWING CONNECTION BETWEEN
NEW & PRESENT INFLUENT DUCTS
Scale: $\frac{1}{4}'' = 1'-0''$

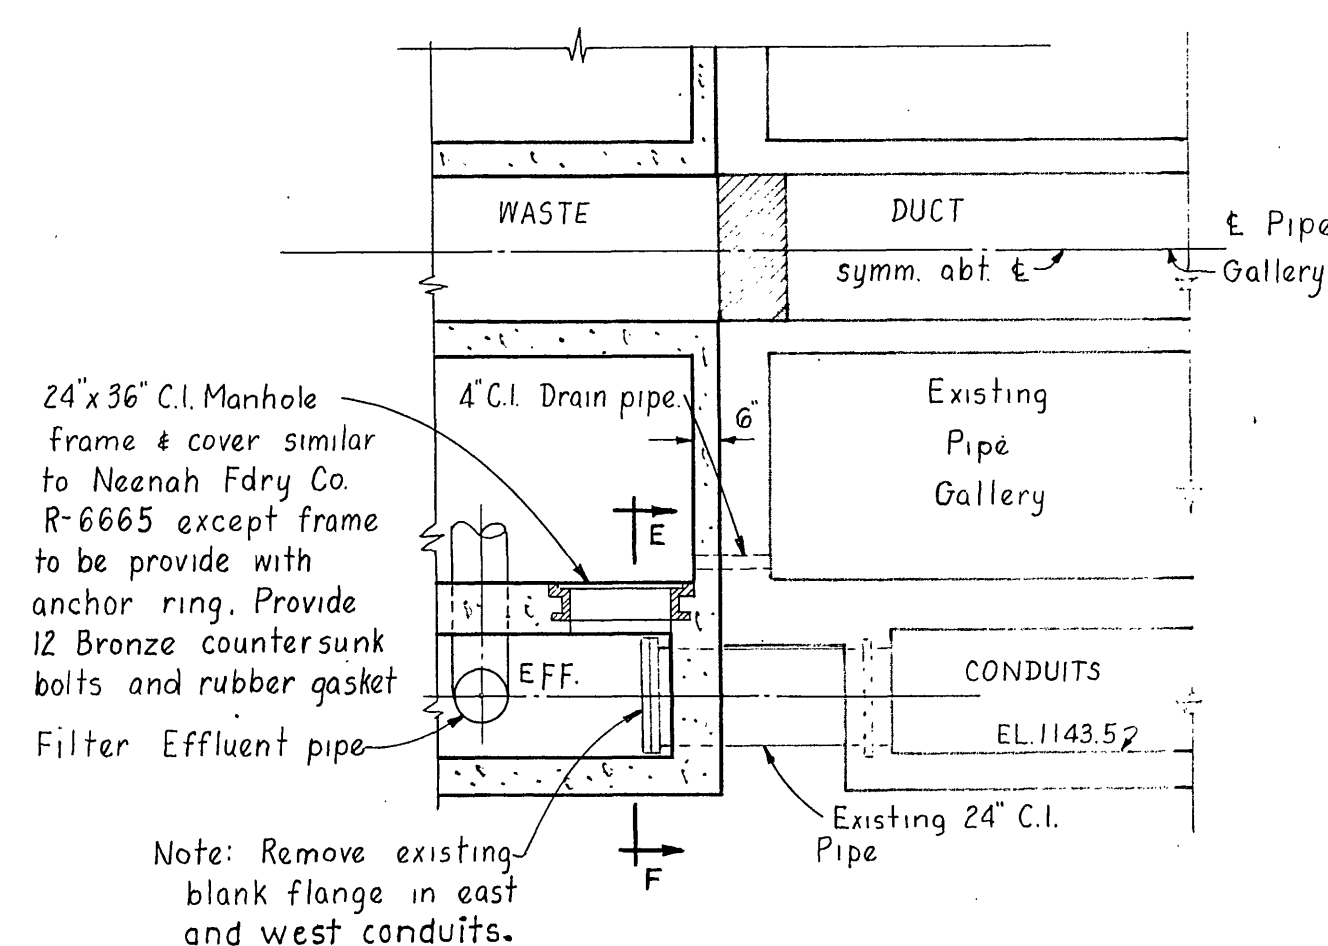

PLAN OF CONNECTION BETWEEN
PRESENT & NEW EFFLUENT CONDUITS
Scale: $\frac{1}{4}'' = 1'-0''$

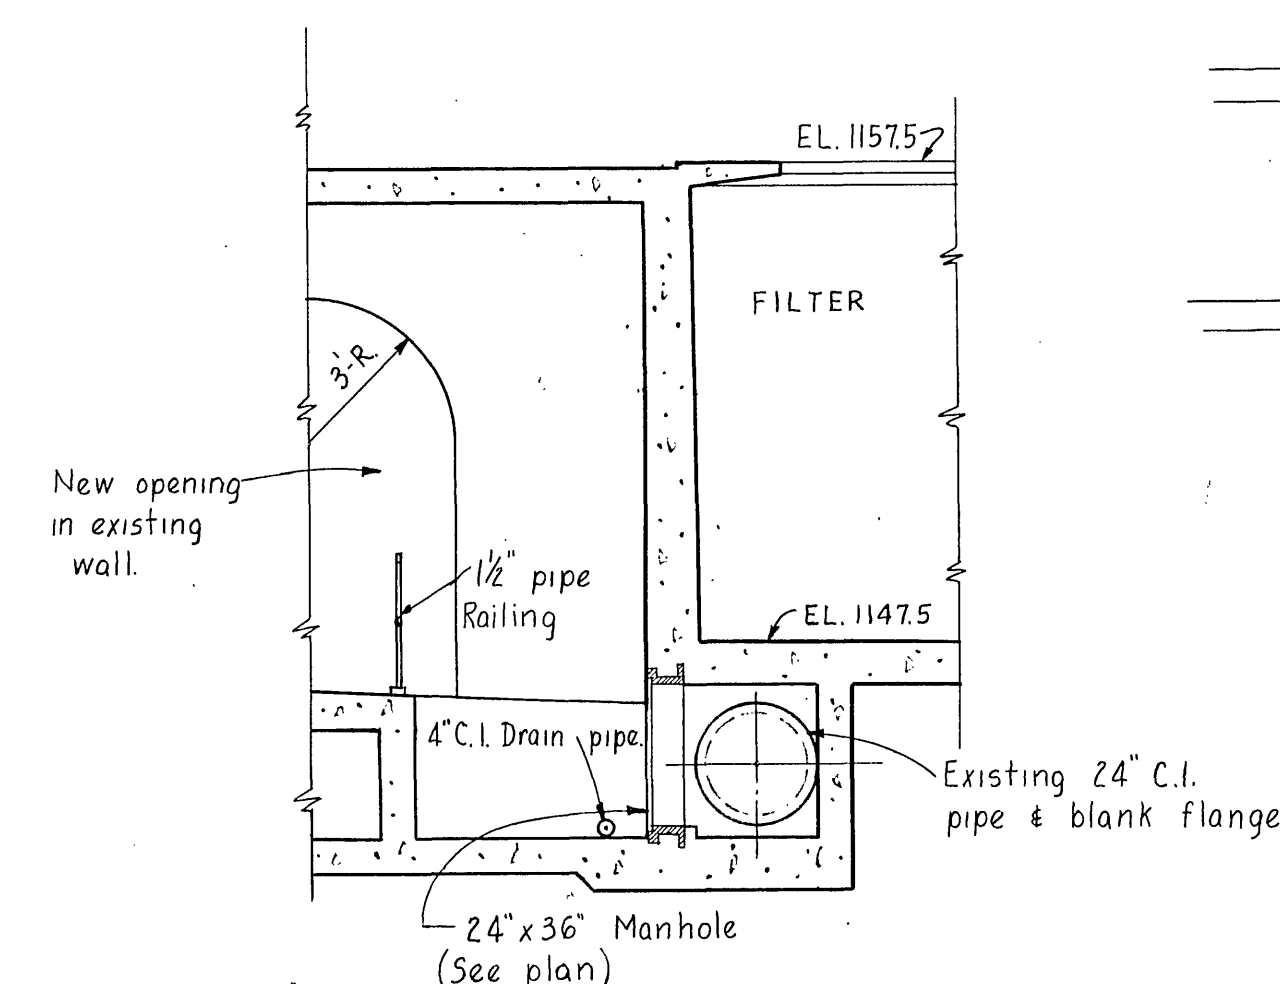

SECTION E-F
Scale: $\frac{1}{4}'' = 1'-0''$

Note: For location of Section D-D in
plan see Dwg. 2.

CARVIN'S COVE WATER SUPPLY
FILTER PLANT ADDITION
MISCELLANEOUS
CONCRETE DETAILS
ROANOKE WATER DEPT.
ROANOKE, VIRGINIA
ALVORD, BURDICK & HOWSON
ENGINEERS 1954 CHICAGO