

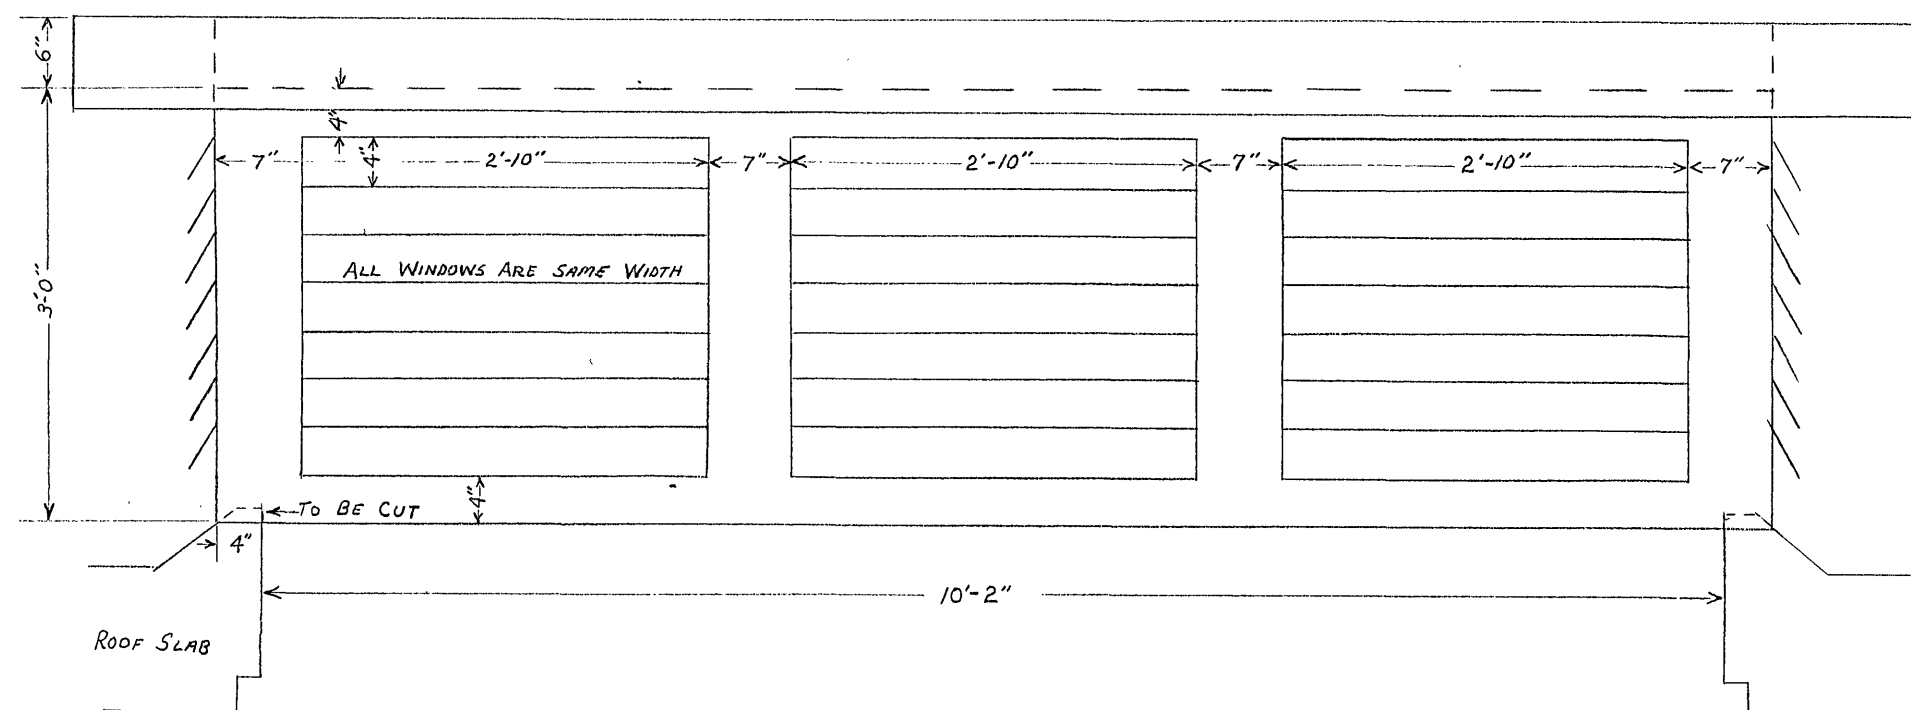
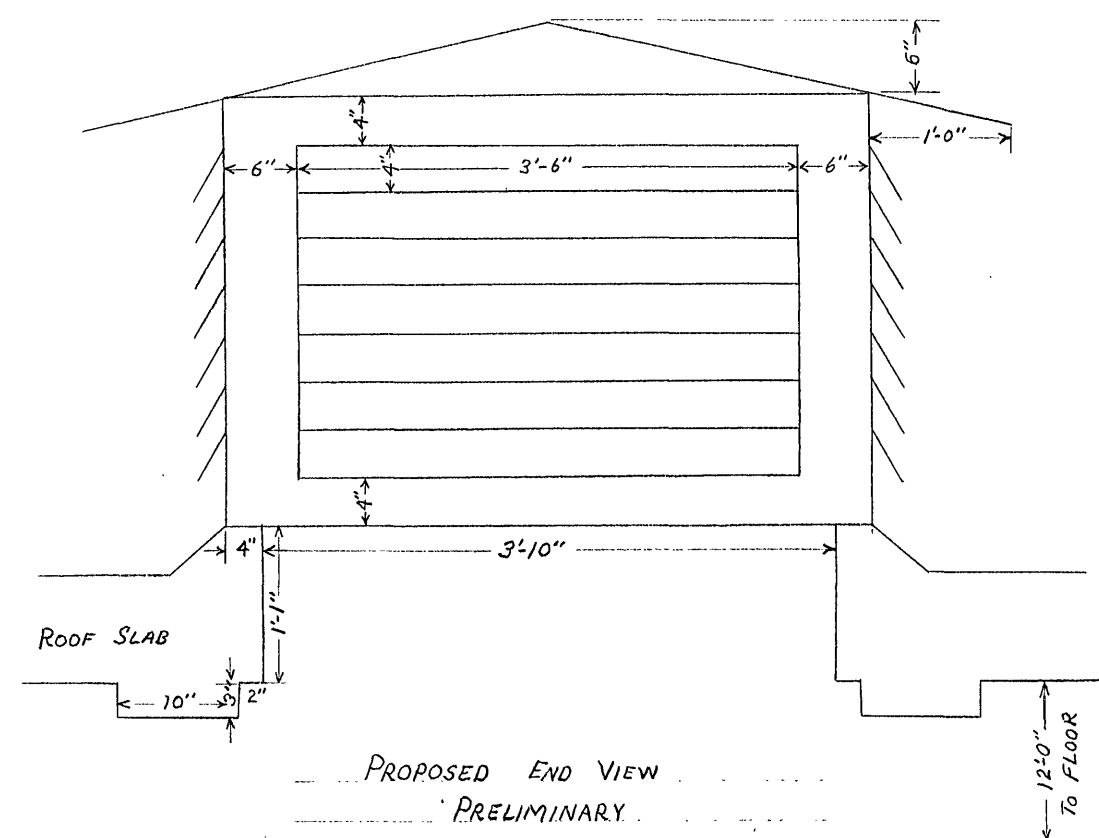


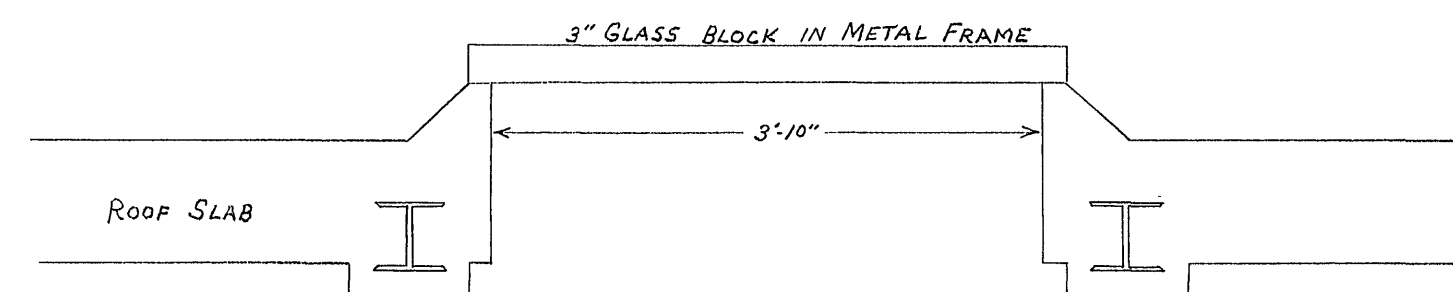

WINDOWS WILL BE GLASS AND ALUMINUM FRAME & ALUMINUM SIDING

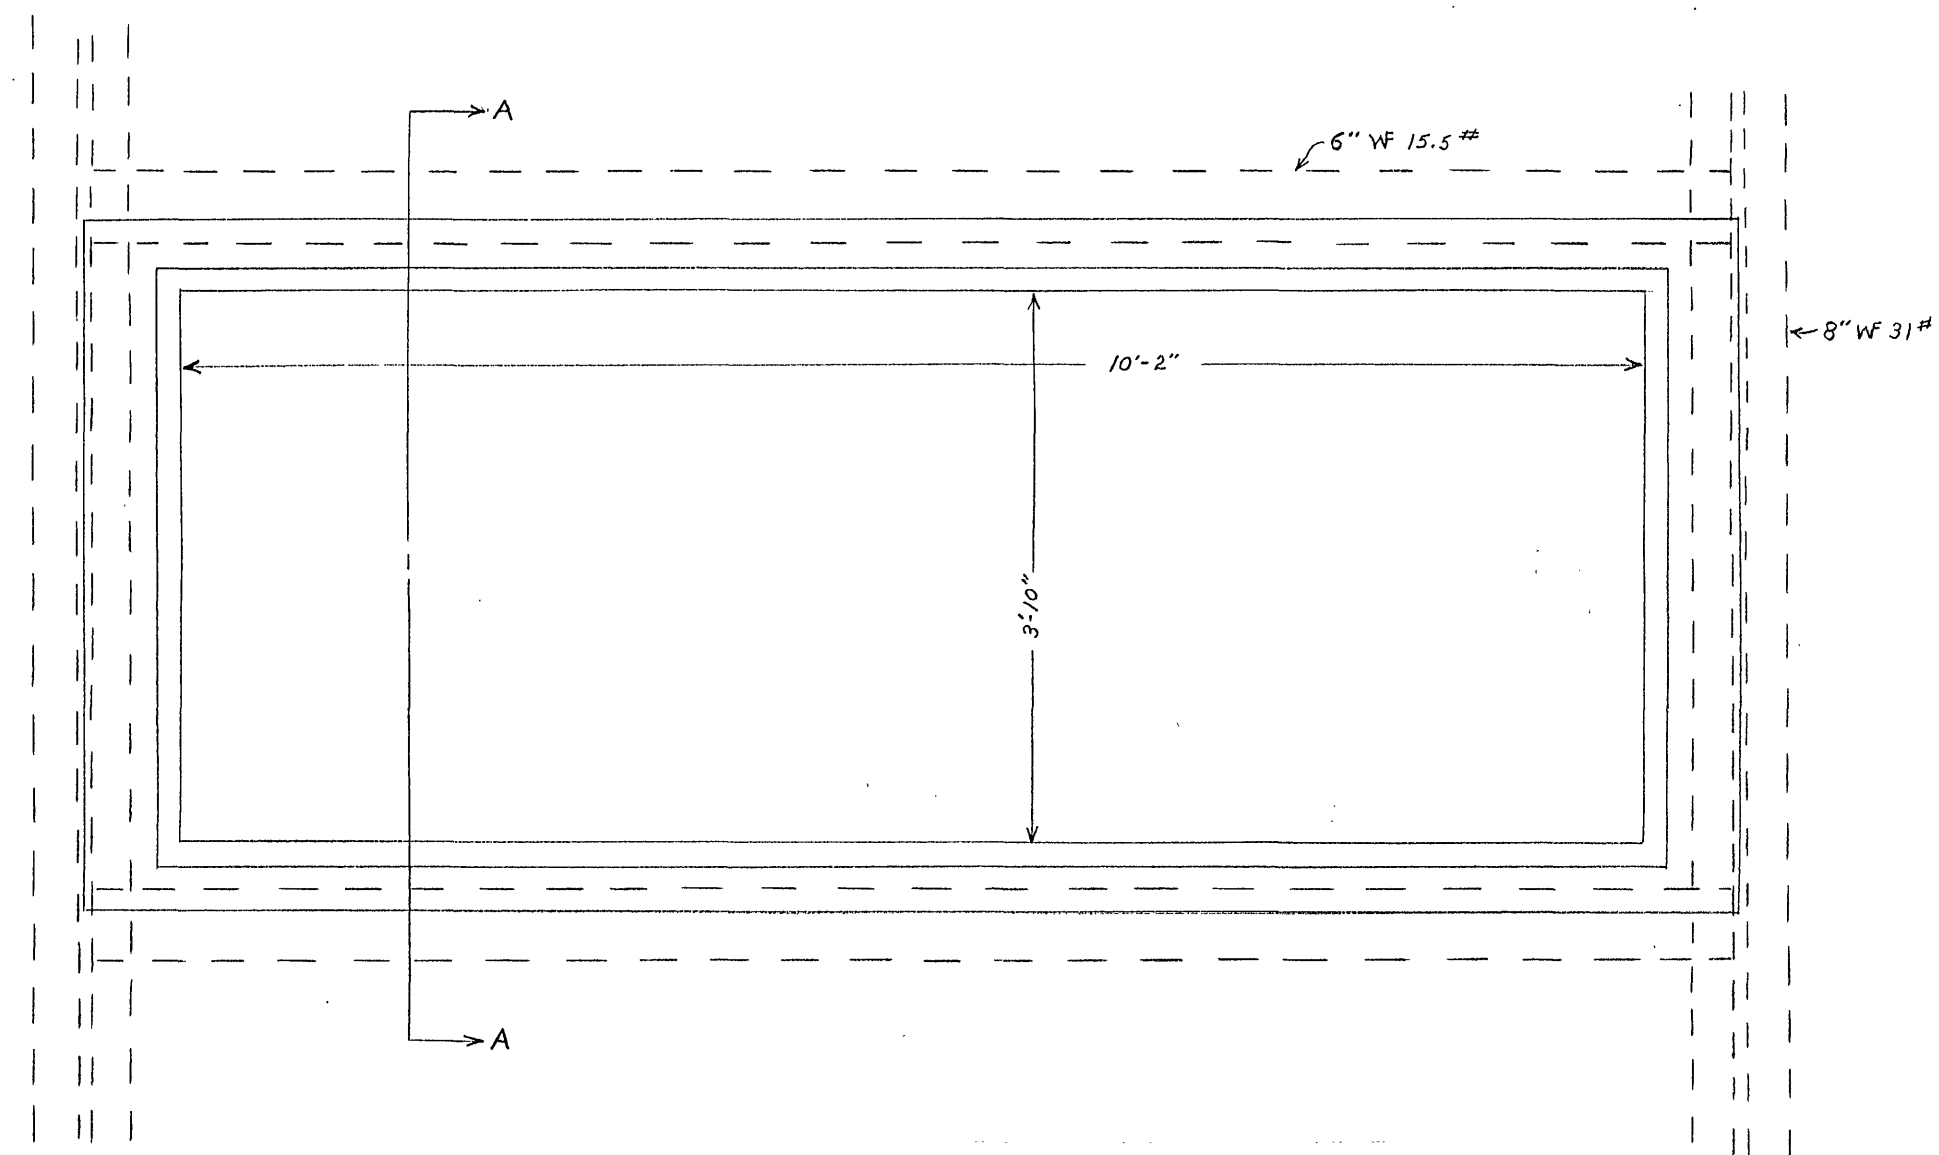

SKYLIGHTS - CARVINS COVE FILTER PLANT

DRAWN BY C.A.H. NOV. 24, 1970