




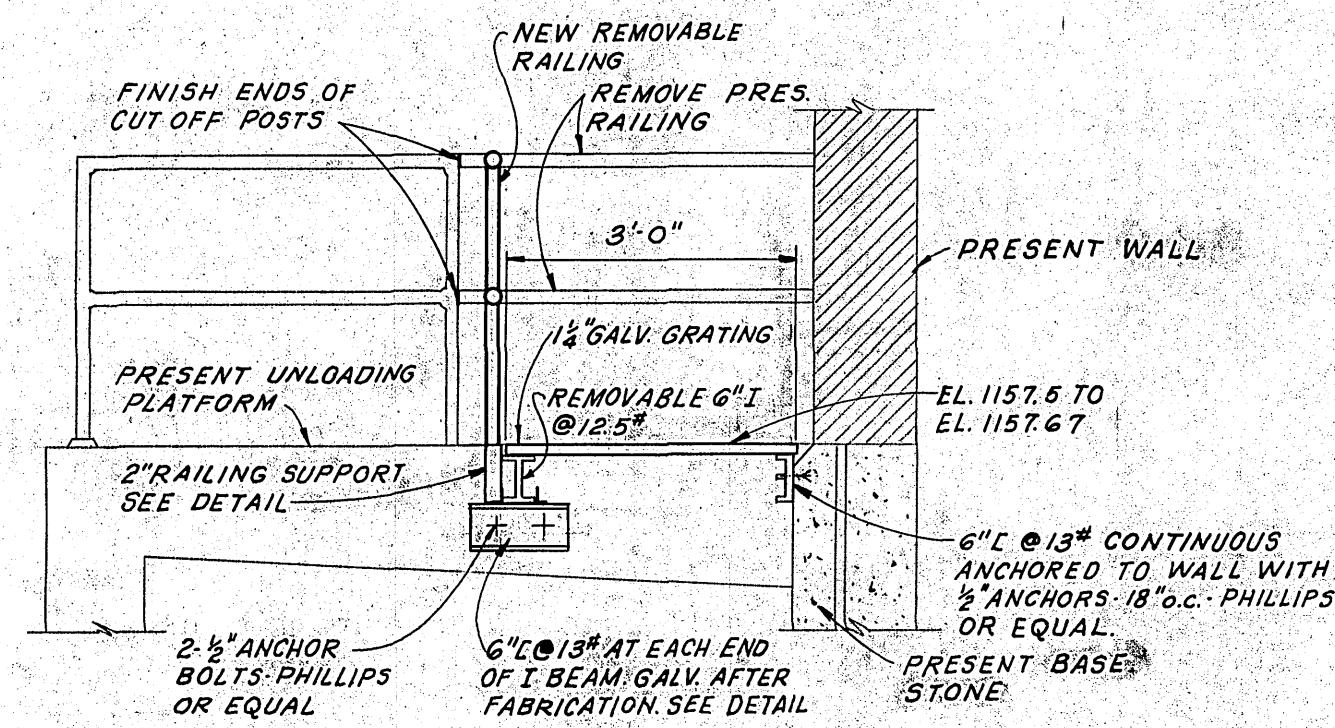


SECTION E-E
SCALE: 1/2" = 1'-0"

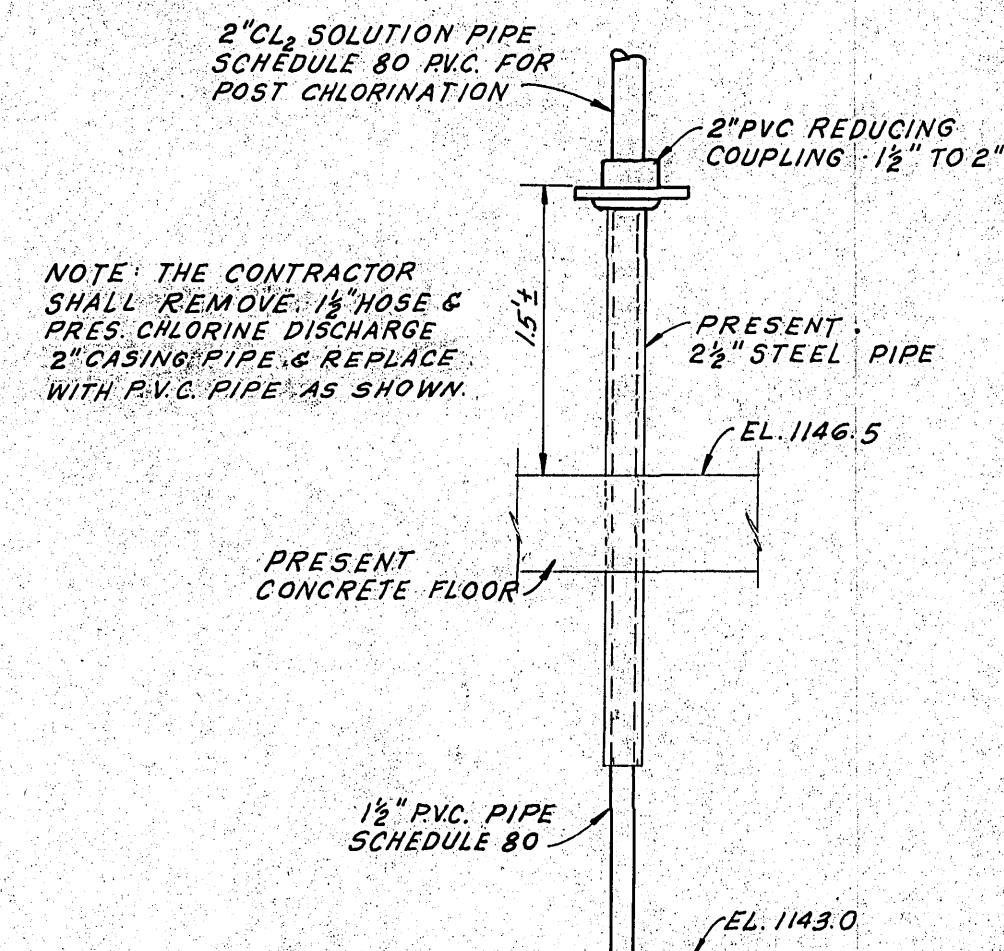

DETAIL OF POST CHLORINATION
DISCHARGE PIPING TO PUMP
SUCTION WELL
SCALE: 1" = 1'-0"

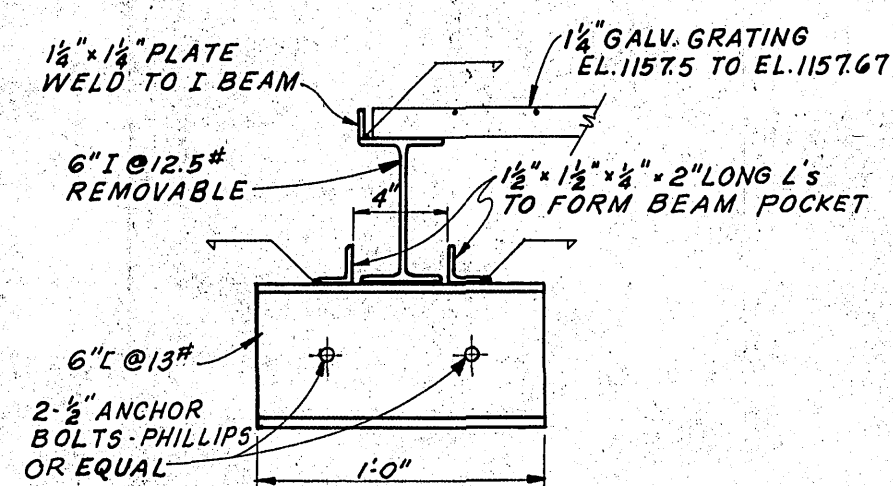


DETAIL OF
BEAM END SUPPORT
SCALE: 1/2" = 1'-0"

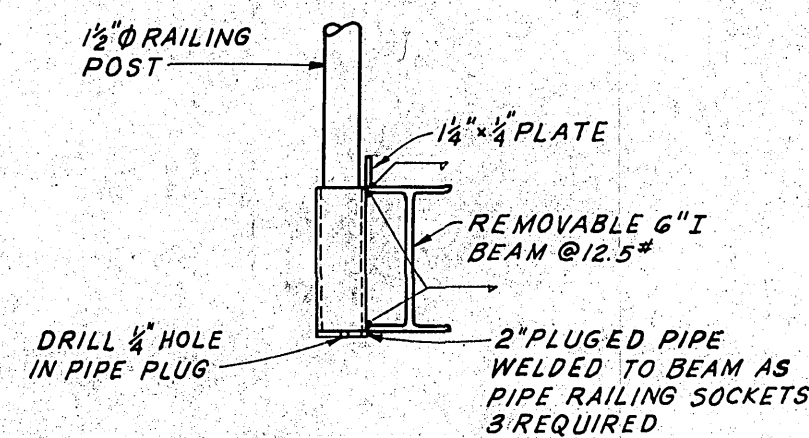


DETAIL OF
RAILING SUPPORT
SCALE: 1/2" = 1'-0"

DETAILS OF GRATING ACCESS WALK

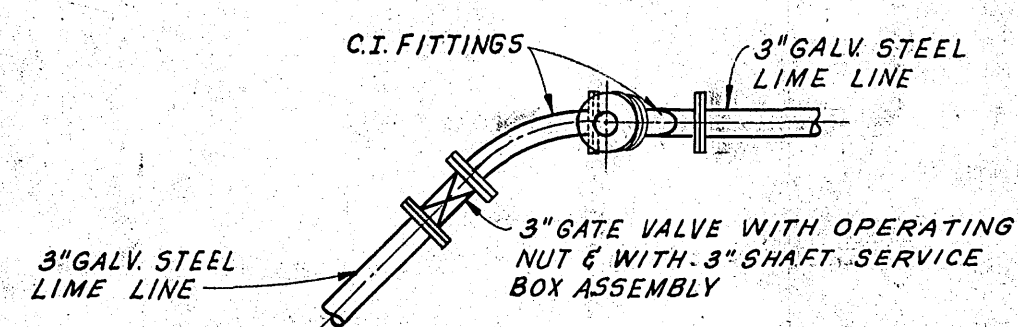


PLAN

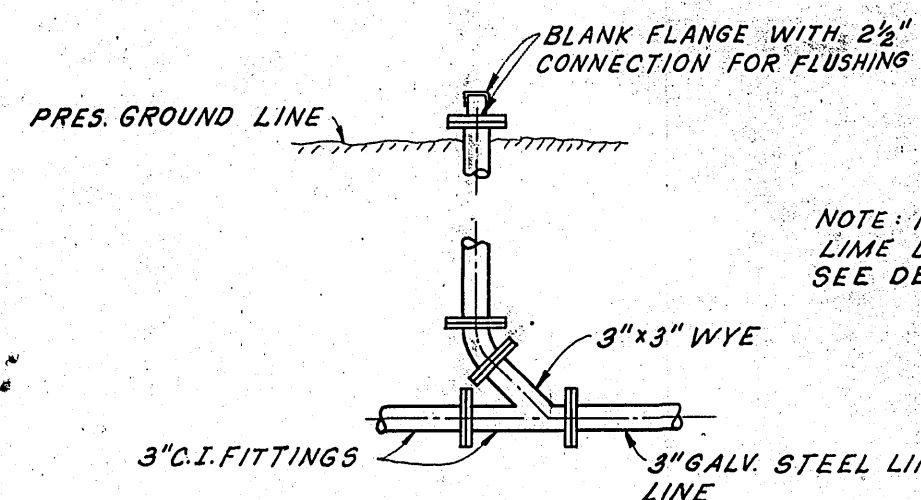

SECTION


DETAIL OF LIME LINE
CLEAN OUT
SCALE: 1/2" = 1'-0"

NOTE: FOR LOCATION OF
LIME LINE CLEAN OUT
SEE DETAIL SH. #1.

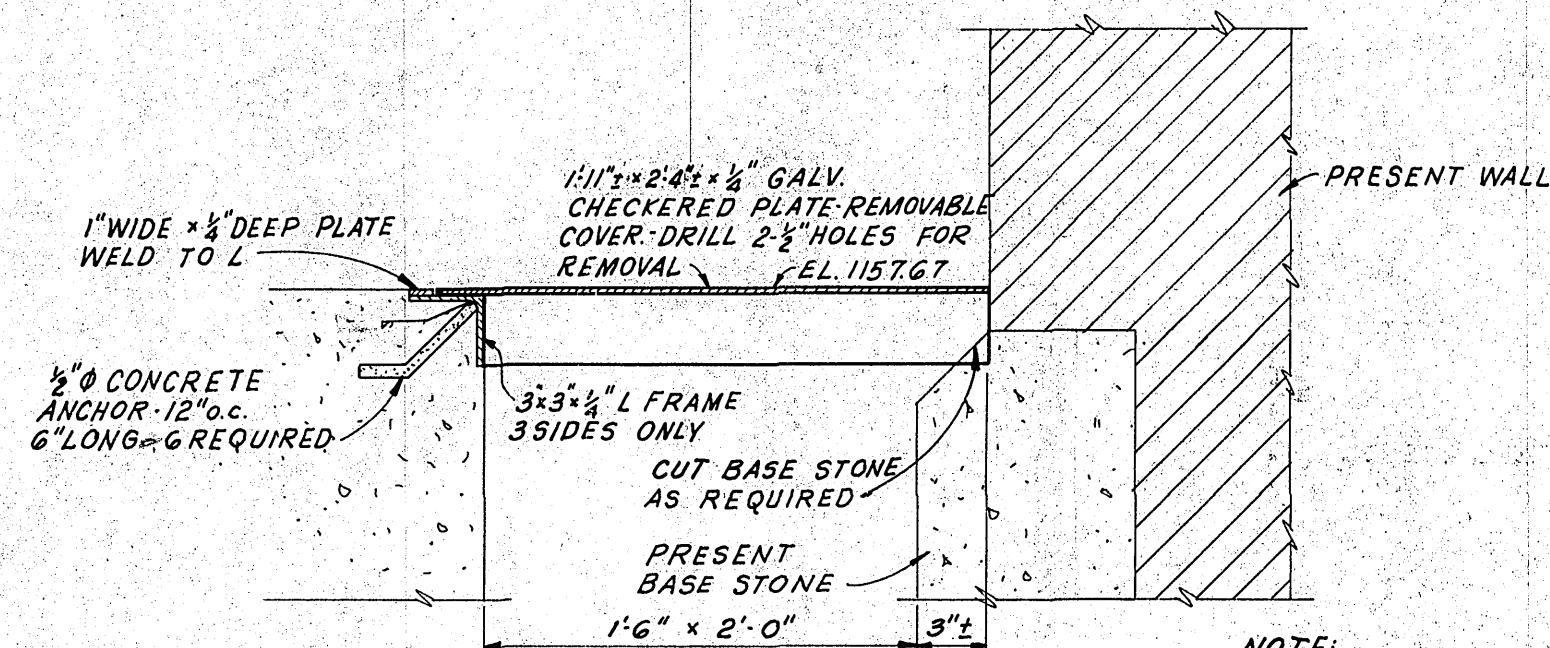

DETAIL OF REMOVABLE COVER ON
ELEC. JUNCTION BOX
ACCESS HAND HOLE
SCALE: 1/2" = 1'-0"

NOTE:
1. GALVANIZE FRAME AFTER
FABRICATION.
2. FOR LOCATION SEE PLAN
ON SHEET #1.

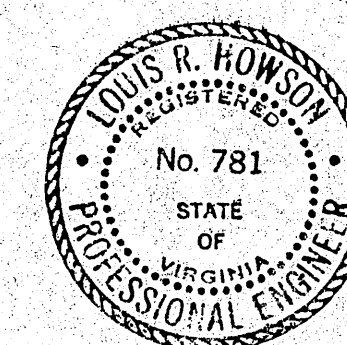

SHEET 3 OF 3

CONTRACT "P"
CHLORINATION FACILITIES

DETAILS

CITY OF ROANOKE WATER DEPT.
ROANOKE, VIRGINIA

ALVORD, BURDICK & HOWSON
ENGINEERS 1973 CHICAGO