

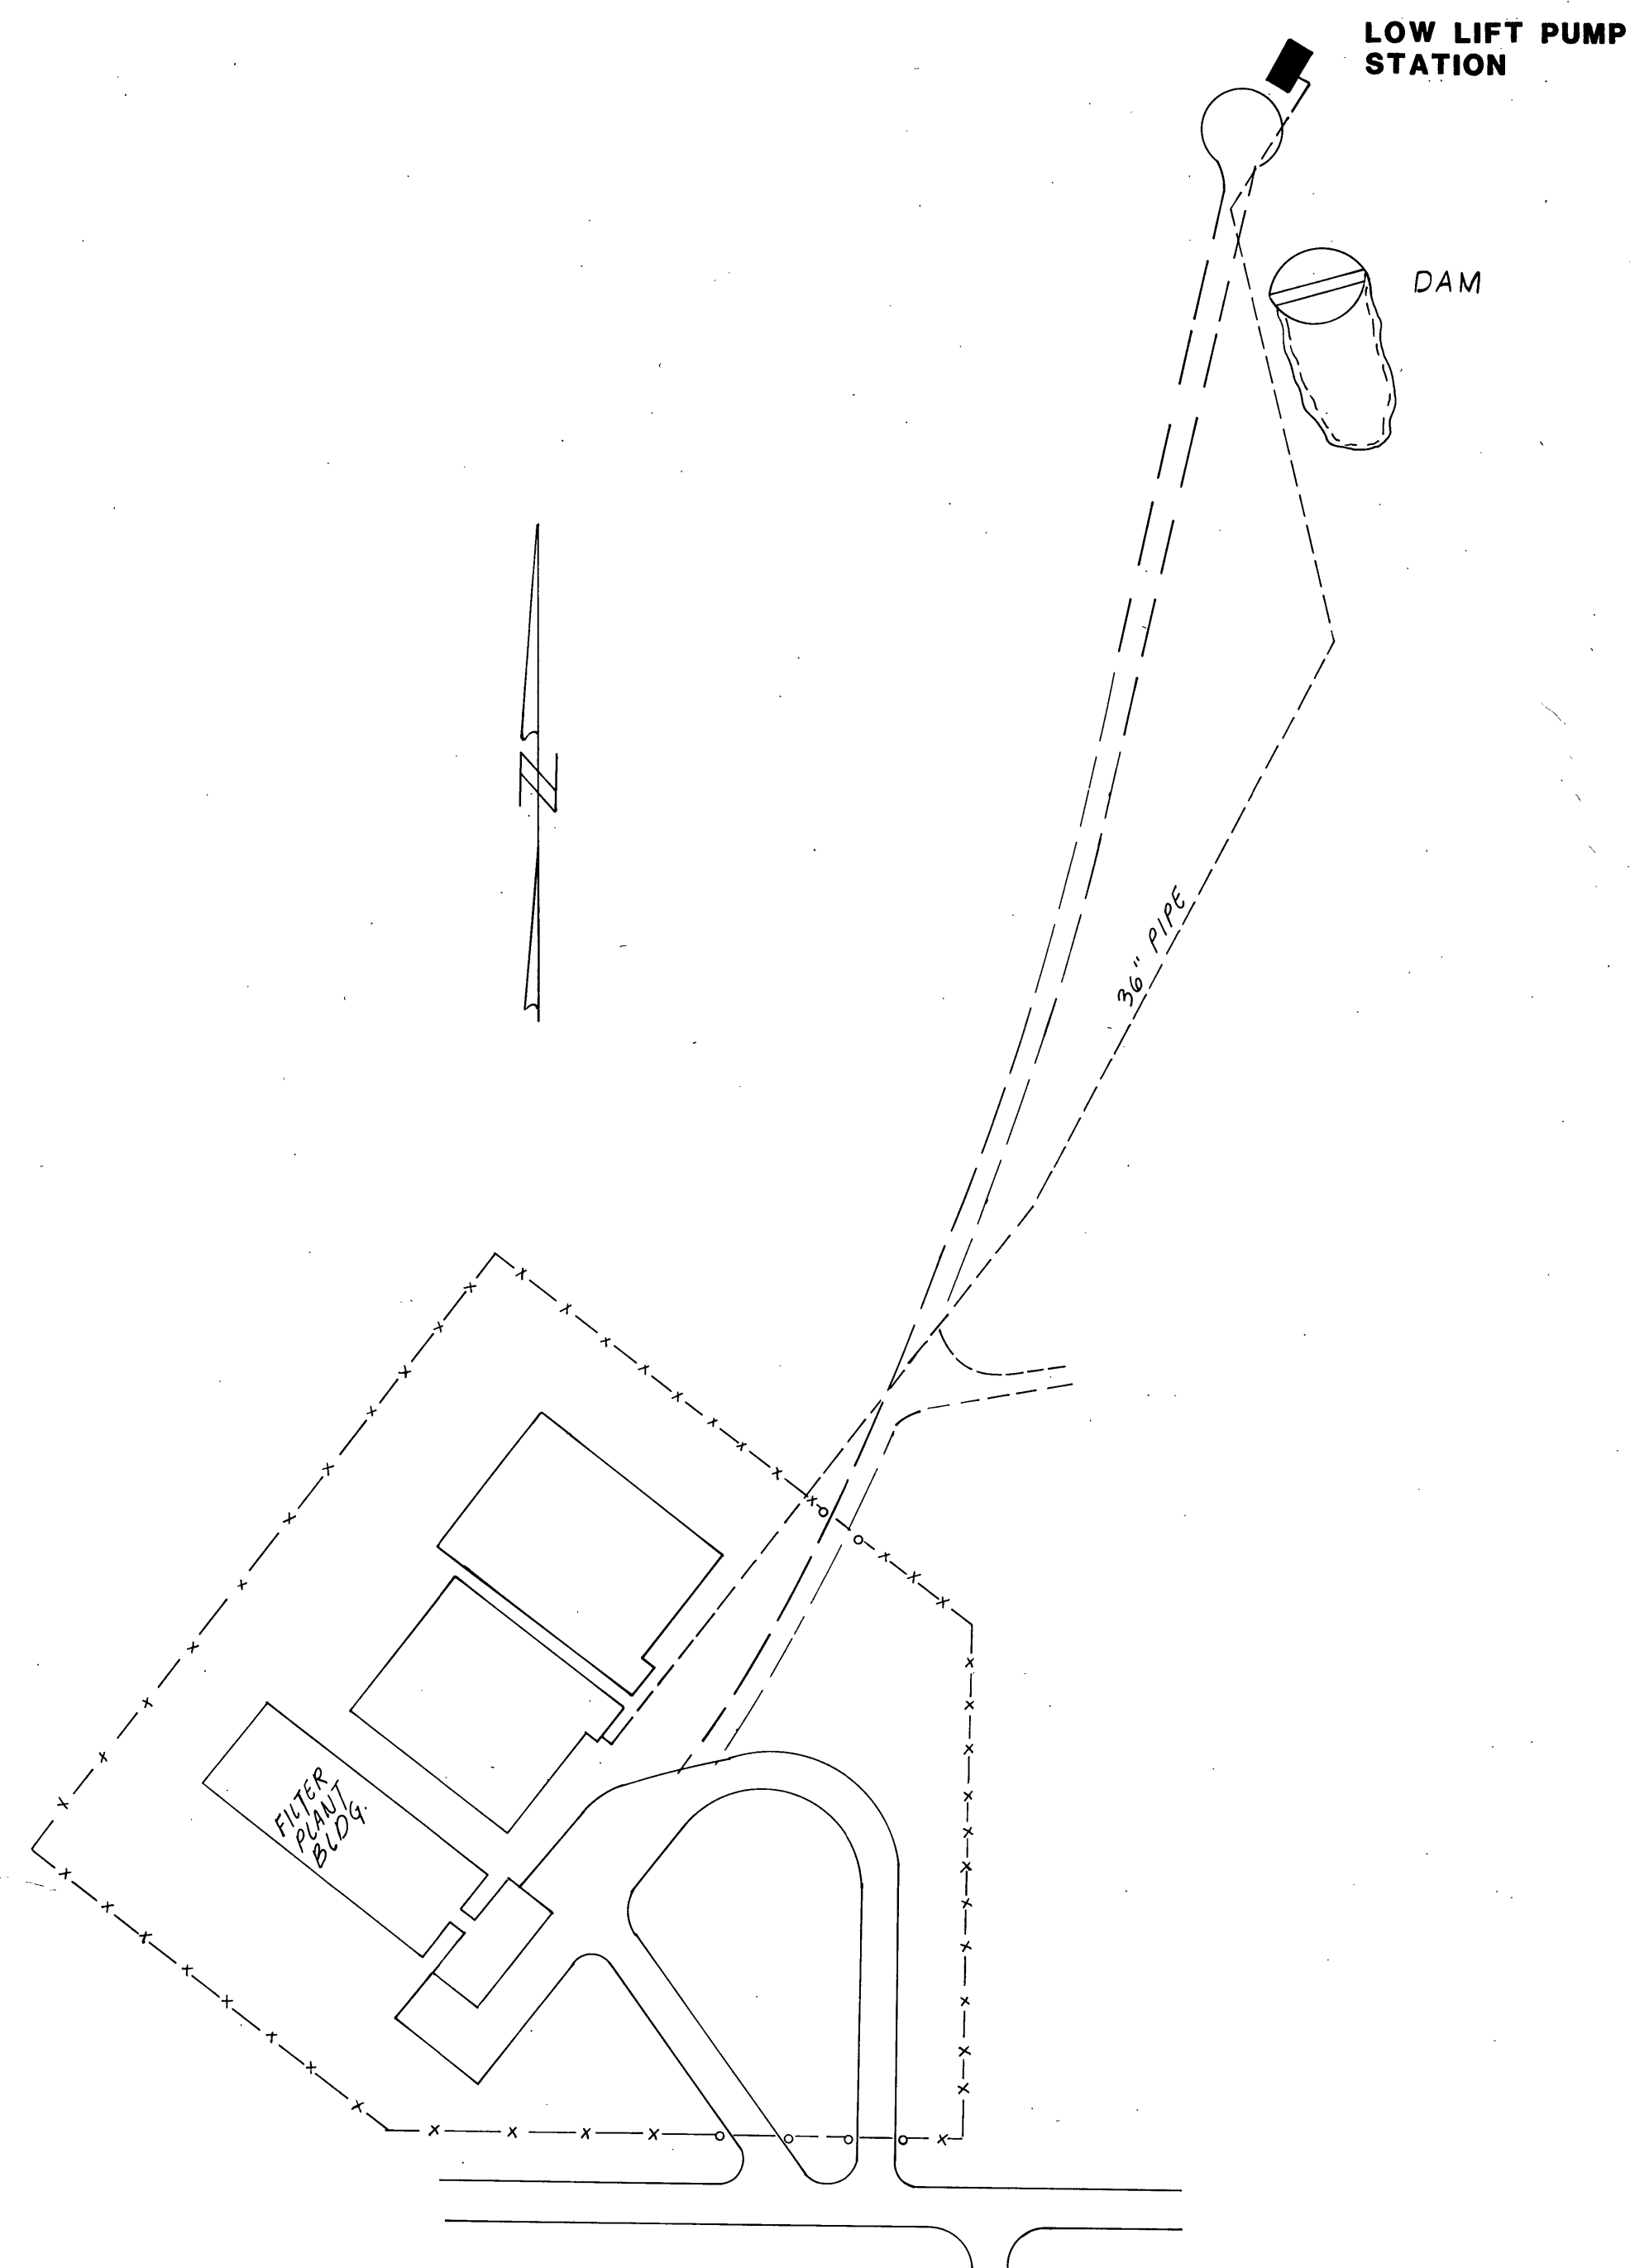
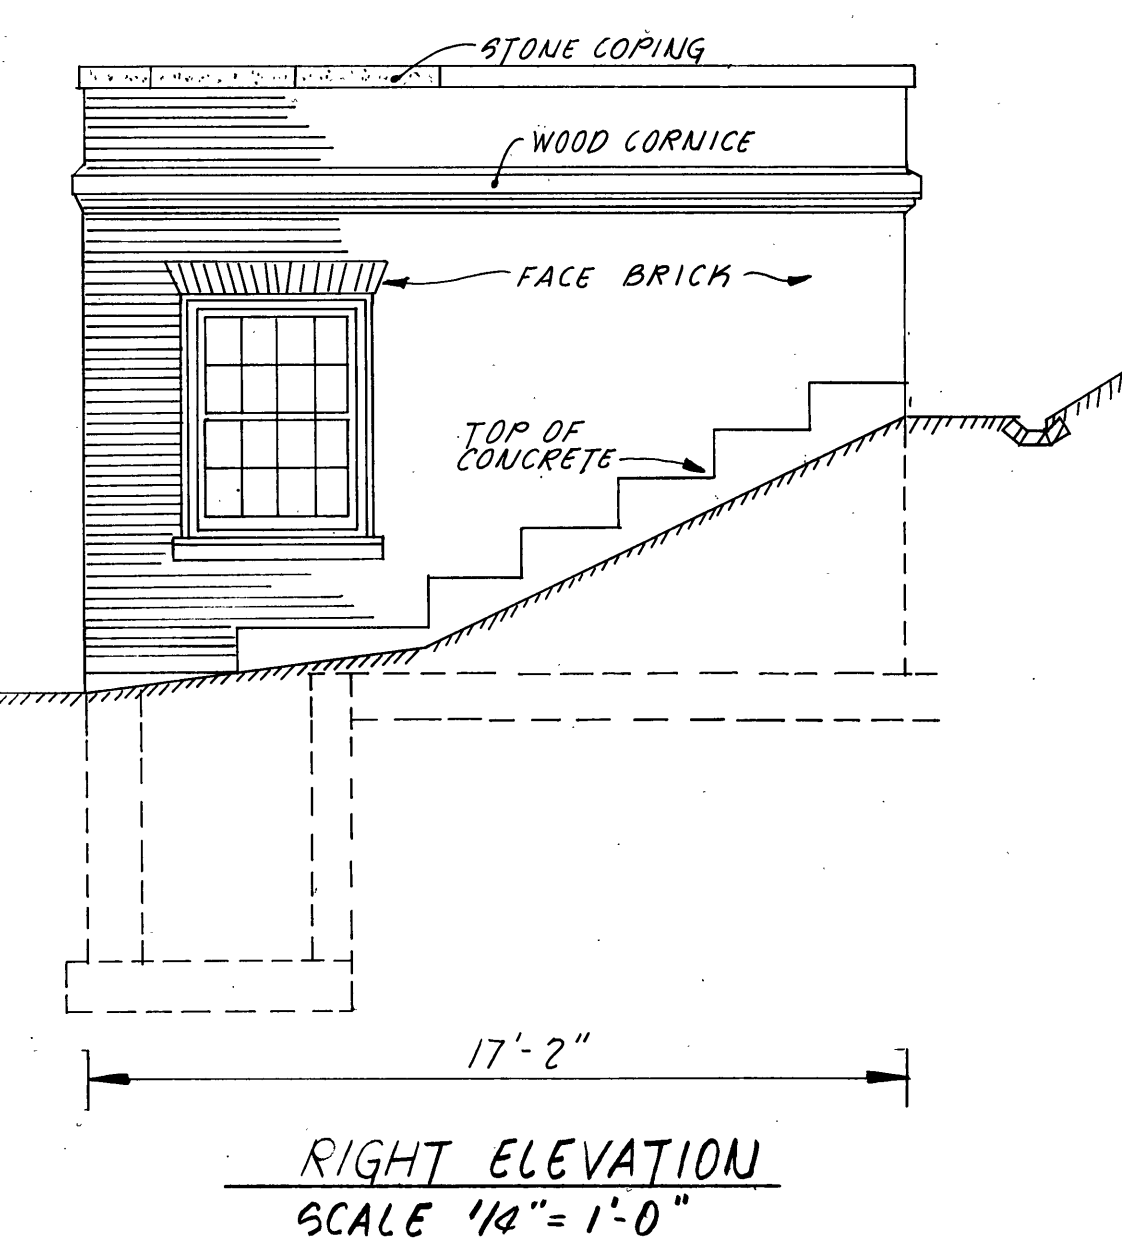


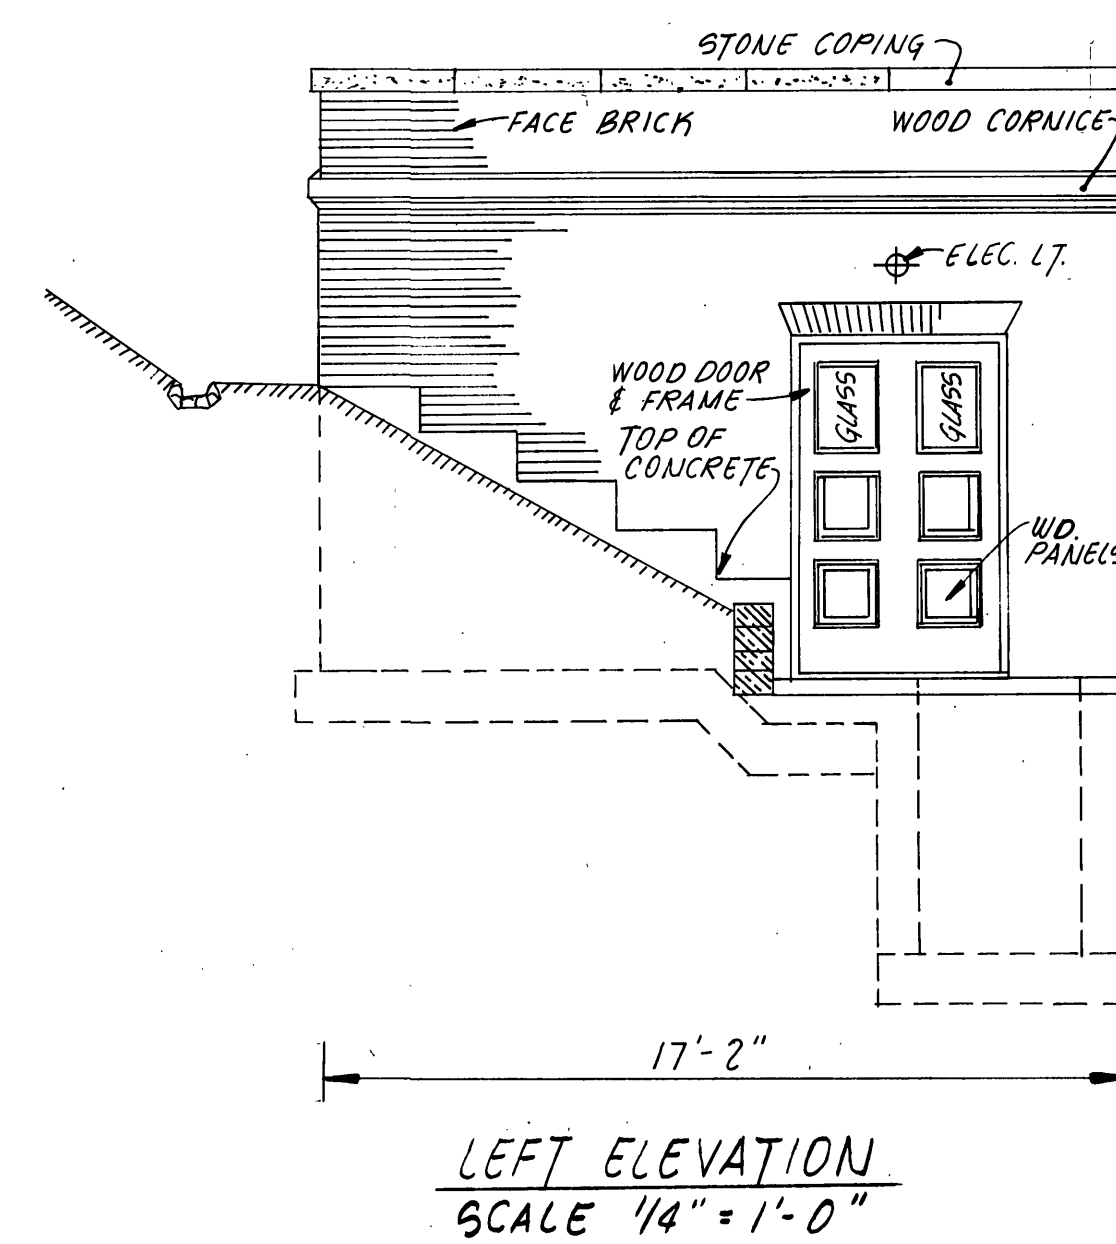

LOCATION MAP
SCALE 1"=100'

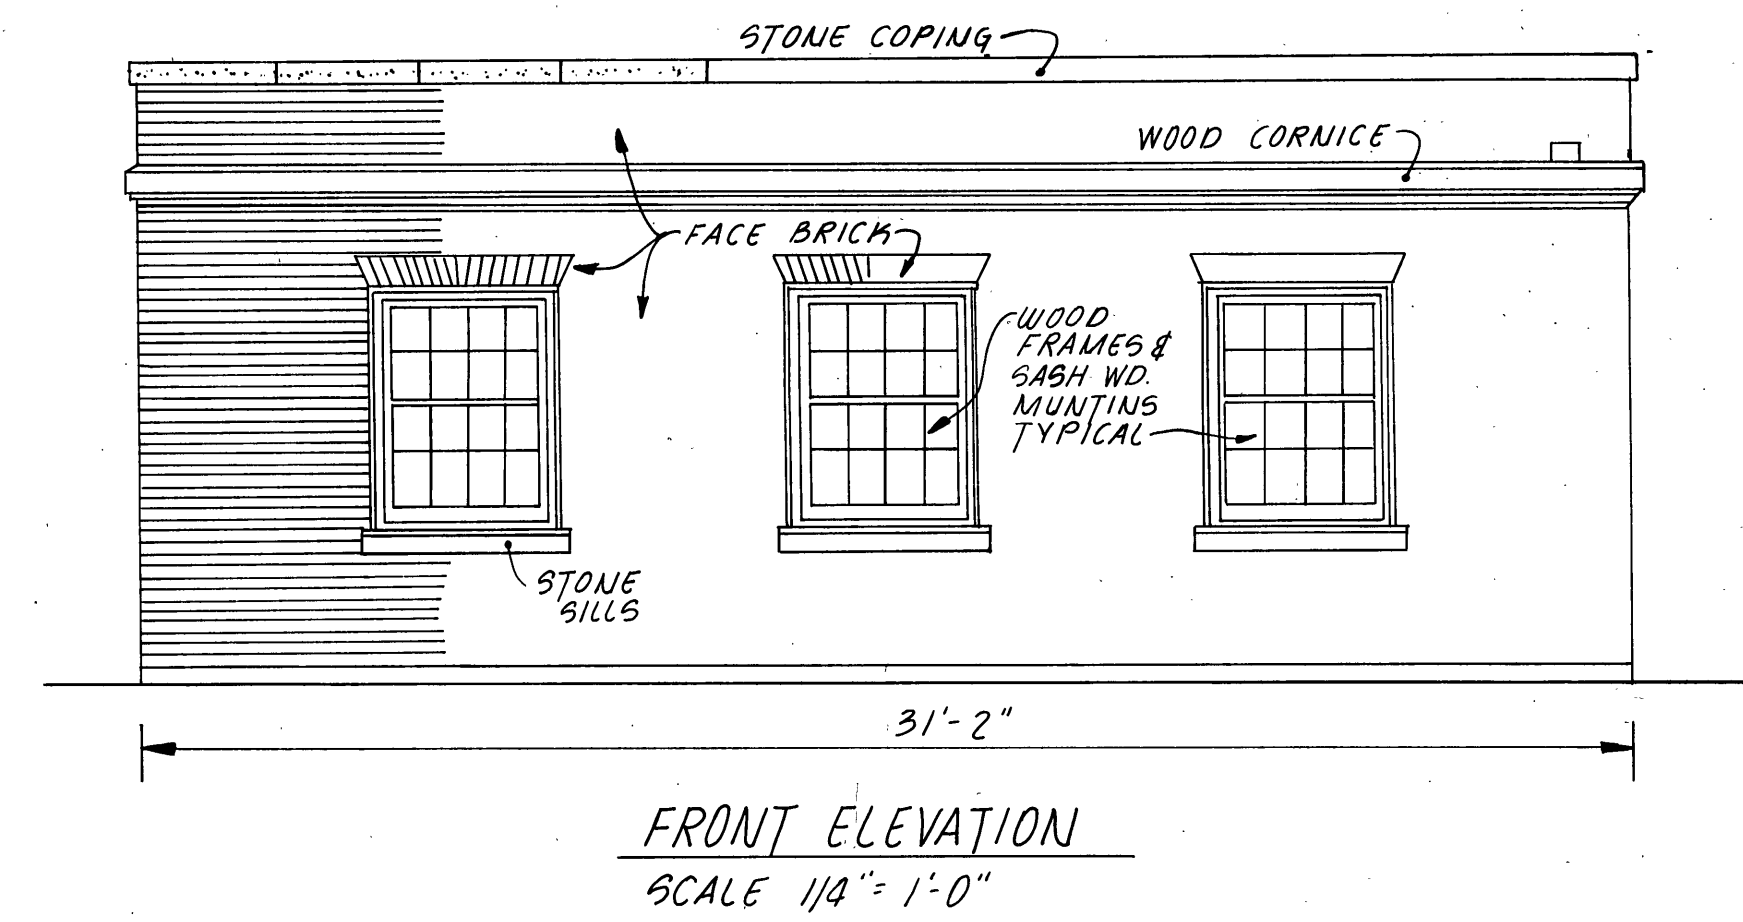

LOW LIFT PUMP STATION

NOTE:

THE WOOD CORNICE (AROUND ENTIRE BUILDING), FOUR WINDOWS, AND DOOR OF LOW LIFT PUMP STATION ARE TO BE INCLUDED IN BID.

REVISION	DATE	DESCRIPTION	BY	APP.
DESIGNED	SWA	FRONT, LEFT AND RIGHT ELEVATIONS CARVINS COVE LOW LIFT PUMP STATION		
DRAWN	RSM	EXTERIOR PAINTING		
CHECKED	GRC			
APPROVED				
SUBMITTED				
		SCALE NOTED	CONTRACT NO.	567
		DATE: DEC. 1985	SHEET	5