


PROJECT LOCATION MAP

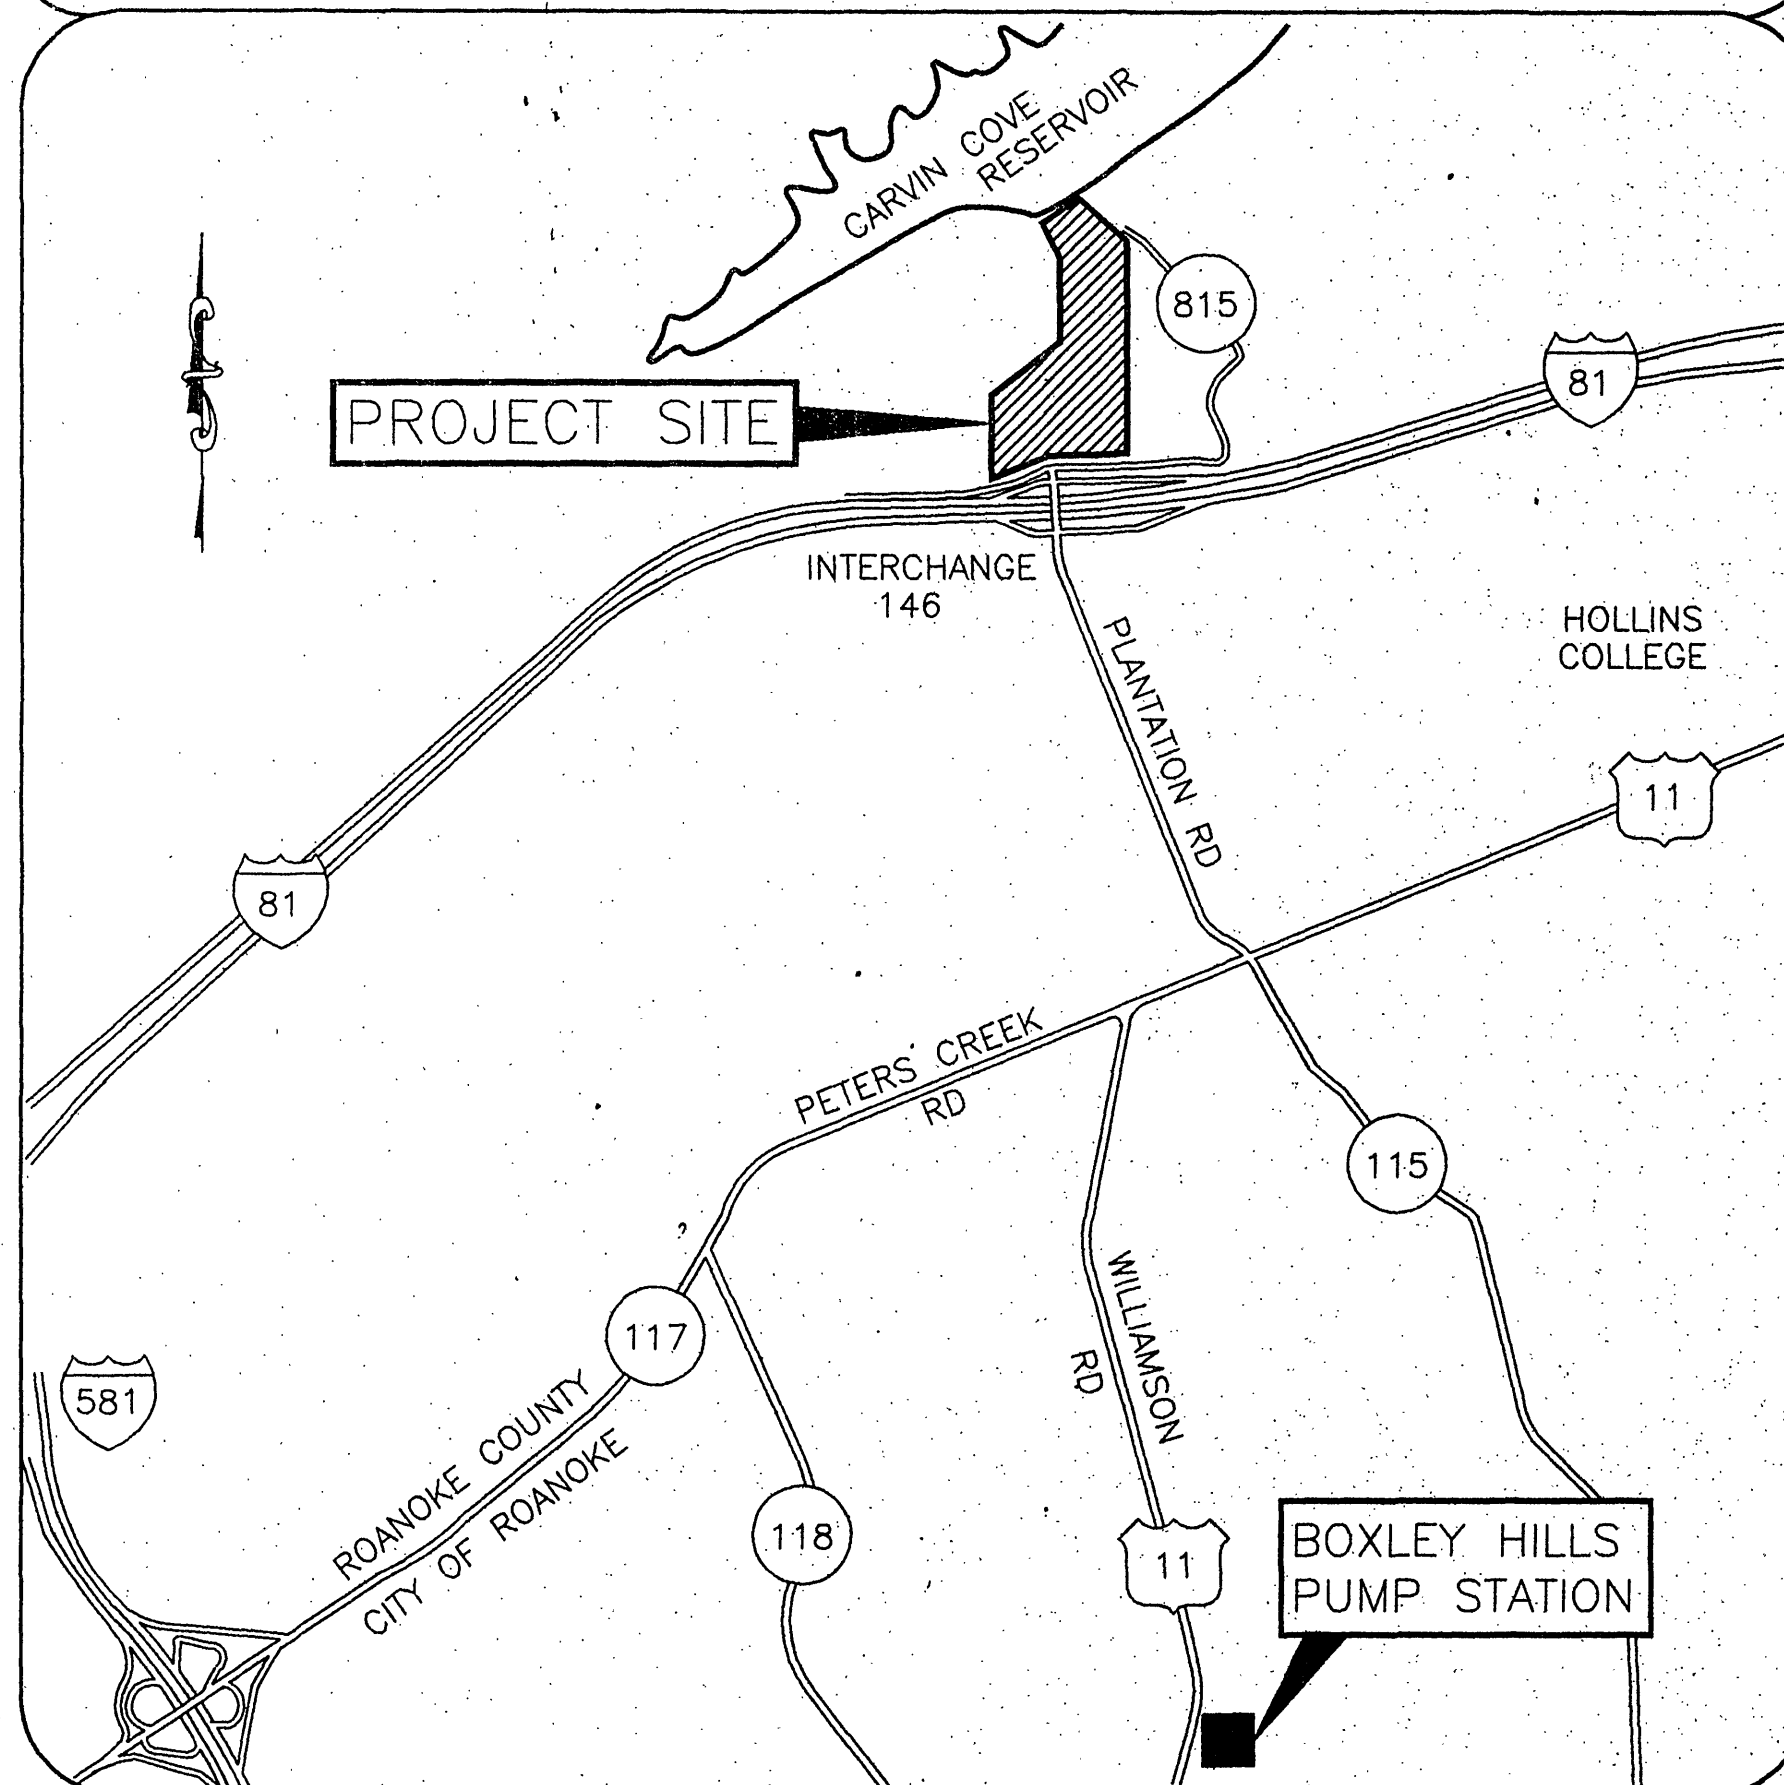

OFFICE OF CITY ENGINEER
ROOM 350
MUNICIPAL BUILDING
215 CHURCH AVENUE, S.W.
ROANOKE, VIRGINIA 24011

INDEX OF SHEETS

SHEET	TITLE
C01	COVER SHEET
C02	GENERAL PLAN
C03	PIPING AND VALVES
C04	PIPING AND VALVES
C05	PIPING AND VALVES
C06	CONCRETE
C07	ELECTRICAL
C08	PAINTING
C09	PAINTING
C010	PAINTING
C011	PAINTING TO EXISTING LOW LIFT PUMP STATION

CONSULTING ENGINEERS

Mattern & Craig
CONSULTING ENGINEERS - SURVEYORS
701 FIRST STREET S.W.
ROANOKE, VIRGINIA 24016
PHONE: 703-345-9342 FAX: 703-345-7691


COMMISSION NUMBER: 1138

ALVORD BURDICK & HOWSON
CONSULTING ENGINEERS SINCE 1902
CHICAGO ILLINOIS

20 NORTH WACKER DRIVE, SUITE 1401
CHICAGO, ILLINOIS 60606

PHONE: 312-236-9147 FAX: 312-236-0692

COMMISSION NUMBER: 9130

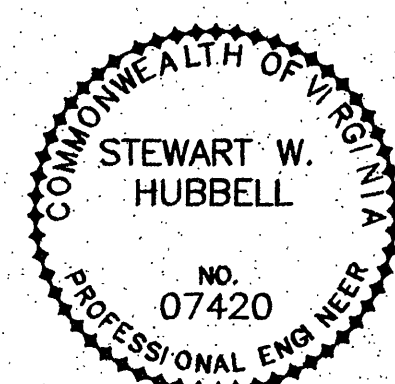

PROJECT NAME

CARVINS COVE FILTER PLANT
IMPROVEMENTS
PHASE I
NEW CONTRACT ITEMS

PROJECT NUMBER: 6199

REVISION BY	DESCRIPTION:	DATE
REVISION BY	DESCRIPTION:	DATE
REVISION BY	DESCRIPTION:	DATE
REVISION BY	DESCRIPTION:	DATE

APPROVED FOR CONSTRUCTION

ROANOKE CITY ENGINEER

DATE

DIRECTOR OF PUBLIC WORKS

DATE

DIRECTOR OF PUBLIC UTILITIES AND OPERATIONS

DATE

MANAGER OF WATER DEPARTMENT

DATE

DATE

ADVERTISED DATE:

SET NUMBER:

Two

SHEET NUMBER: C01 OF C011

SEPTEMBER, 1994