




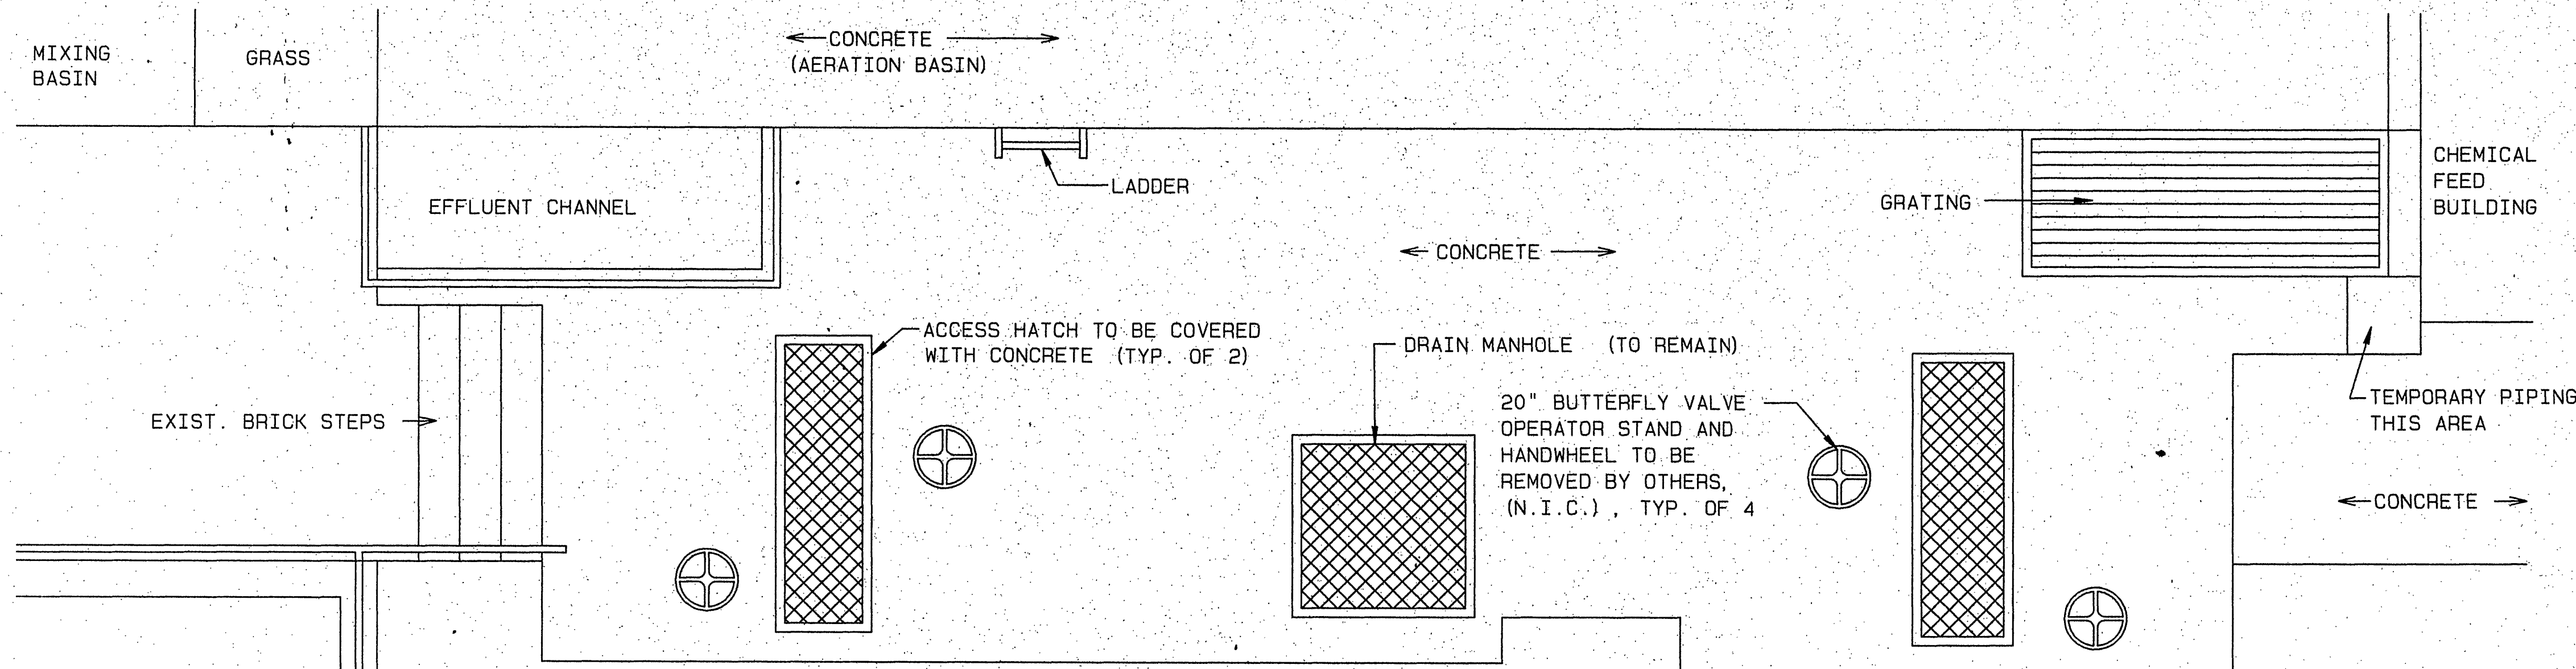


PLAN
(EXISTING CONDITIONS)
SCALE: 1/2" = 1'-0"

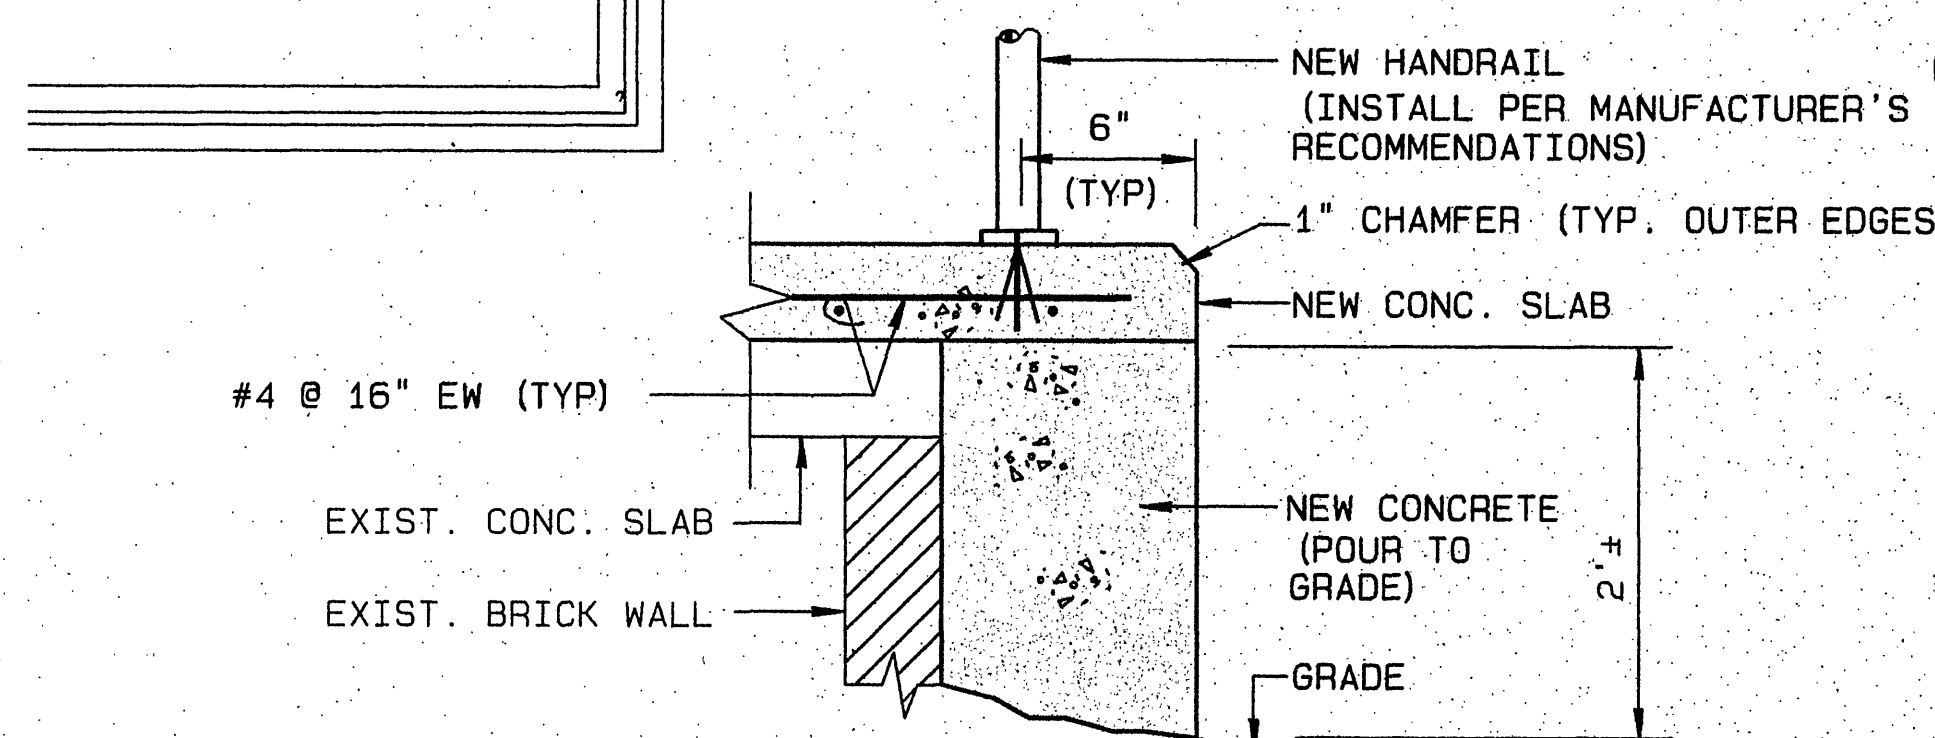


CONCRETE SECTION
NOT TO SCALE

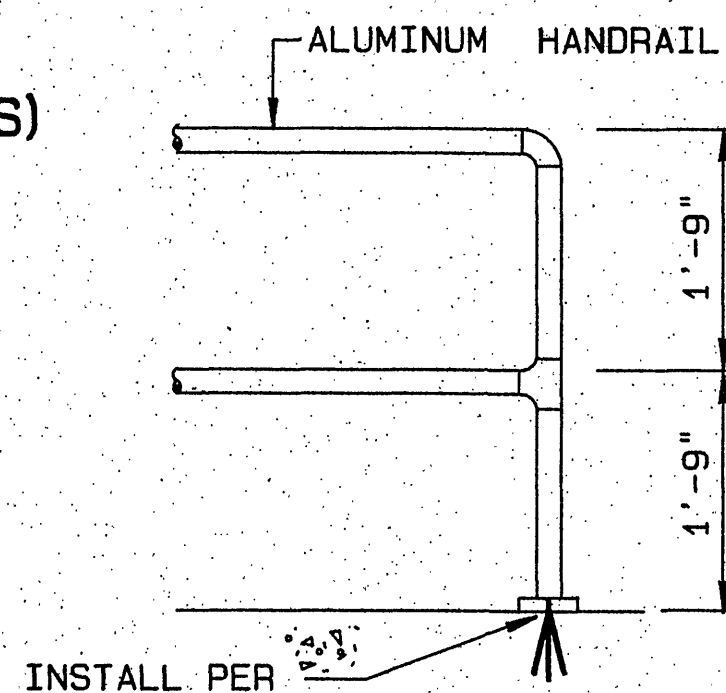


HANDRAIL DETAIL
NOT TO SCALE

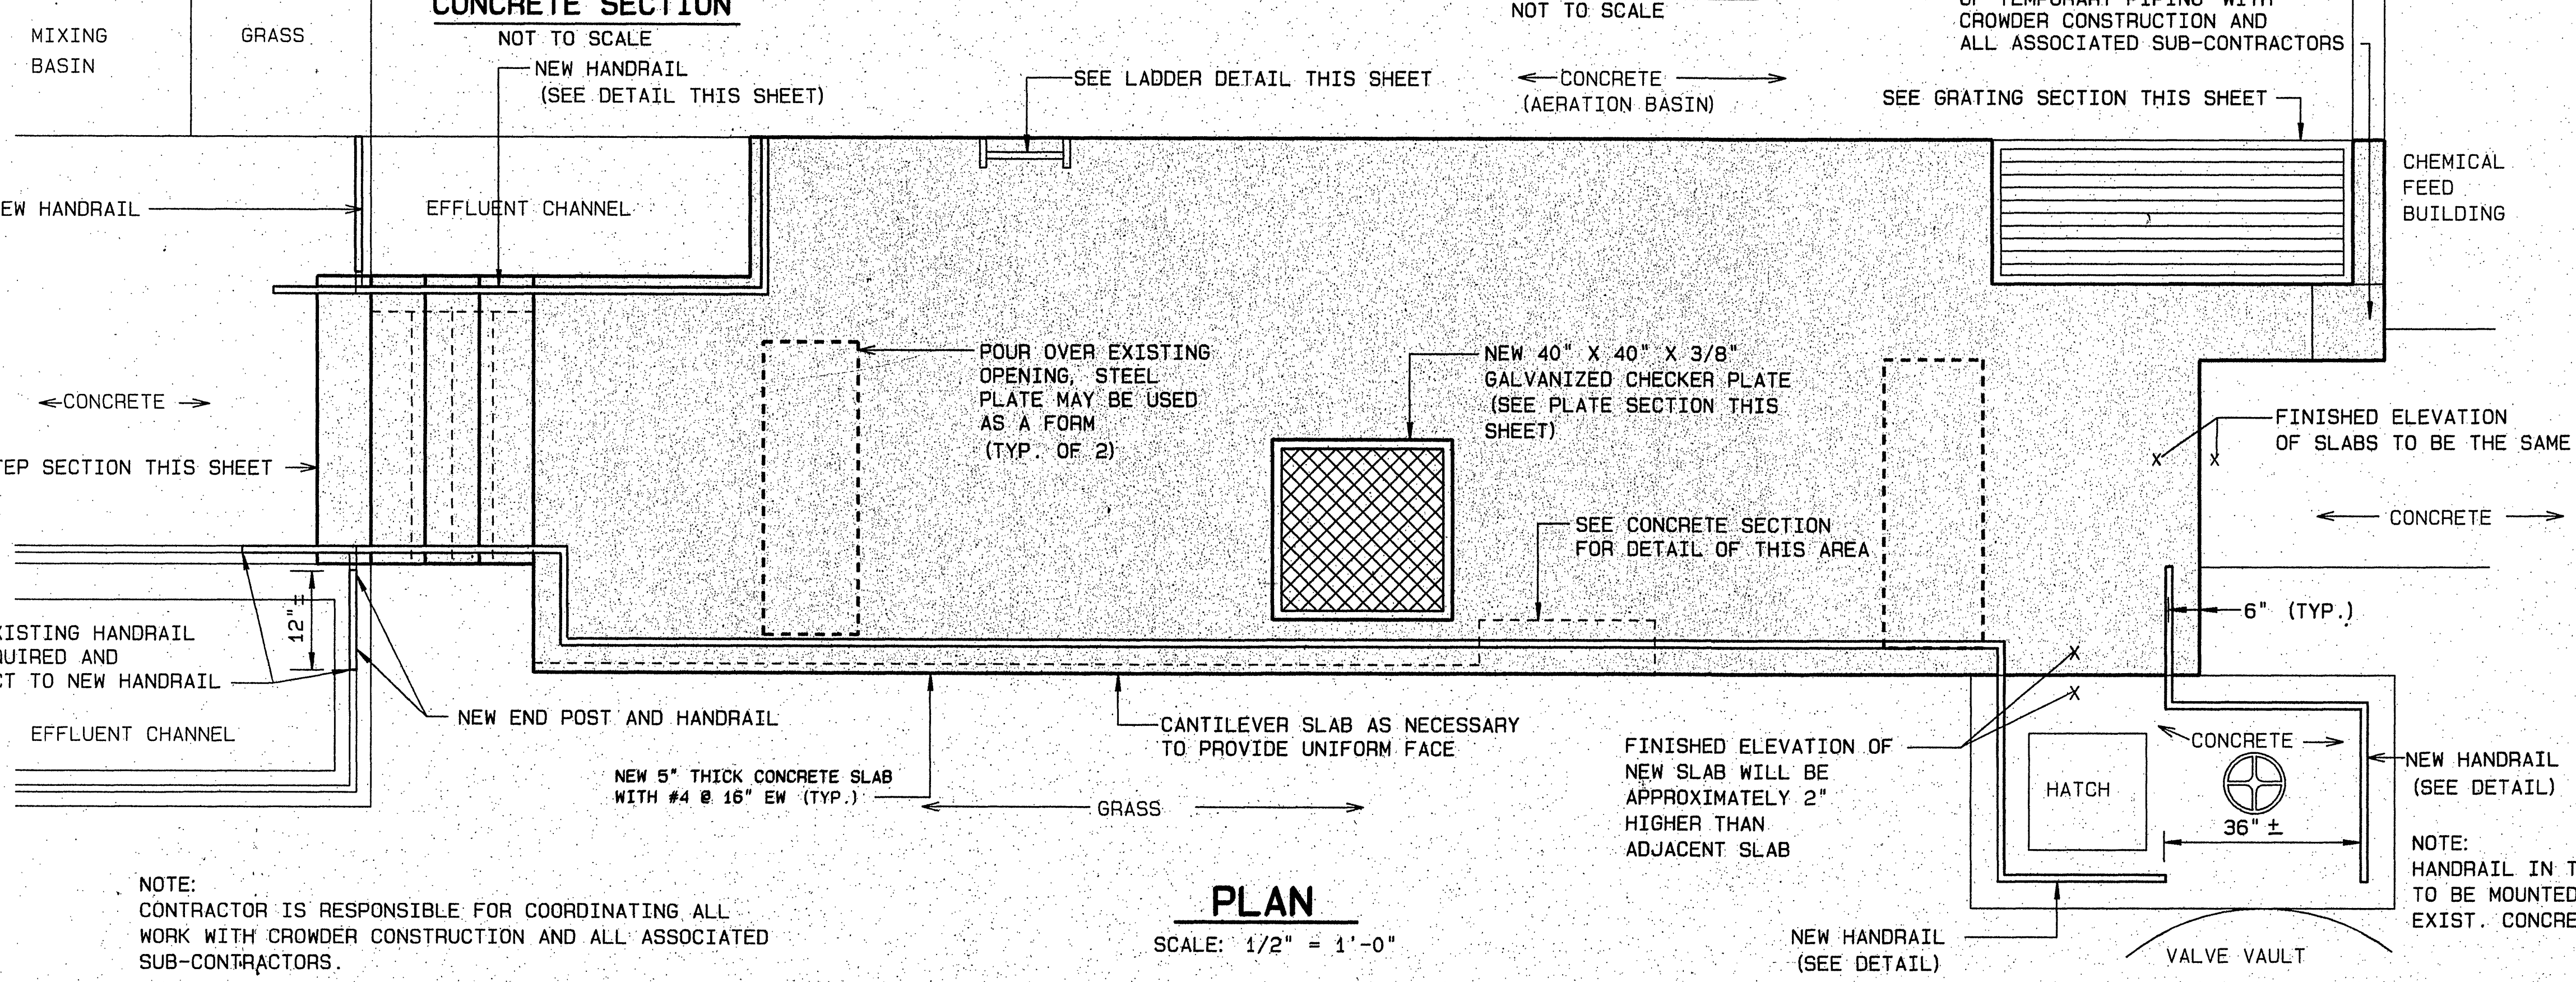

PLAN
SCALE: 1/2" = 1'-0"

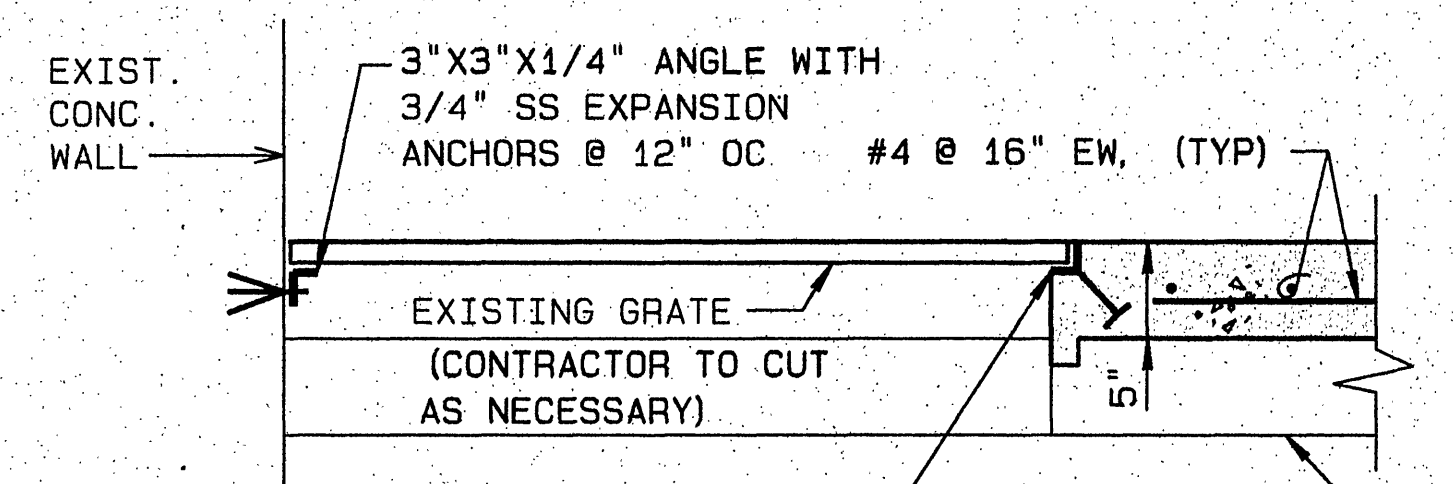

GRATING SECTION
NOT TO SCALE

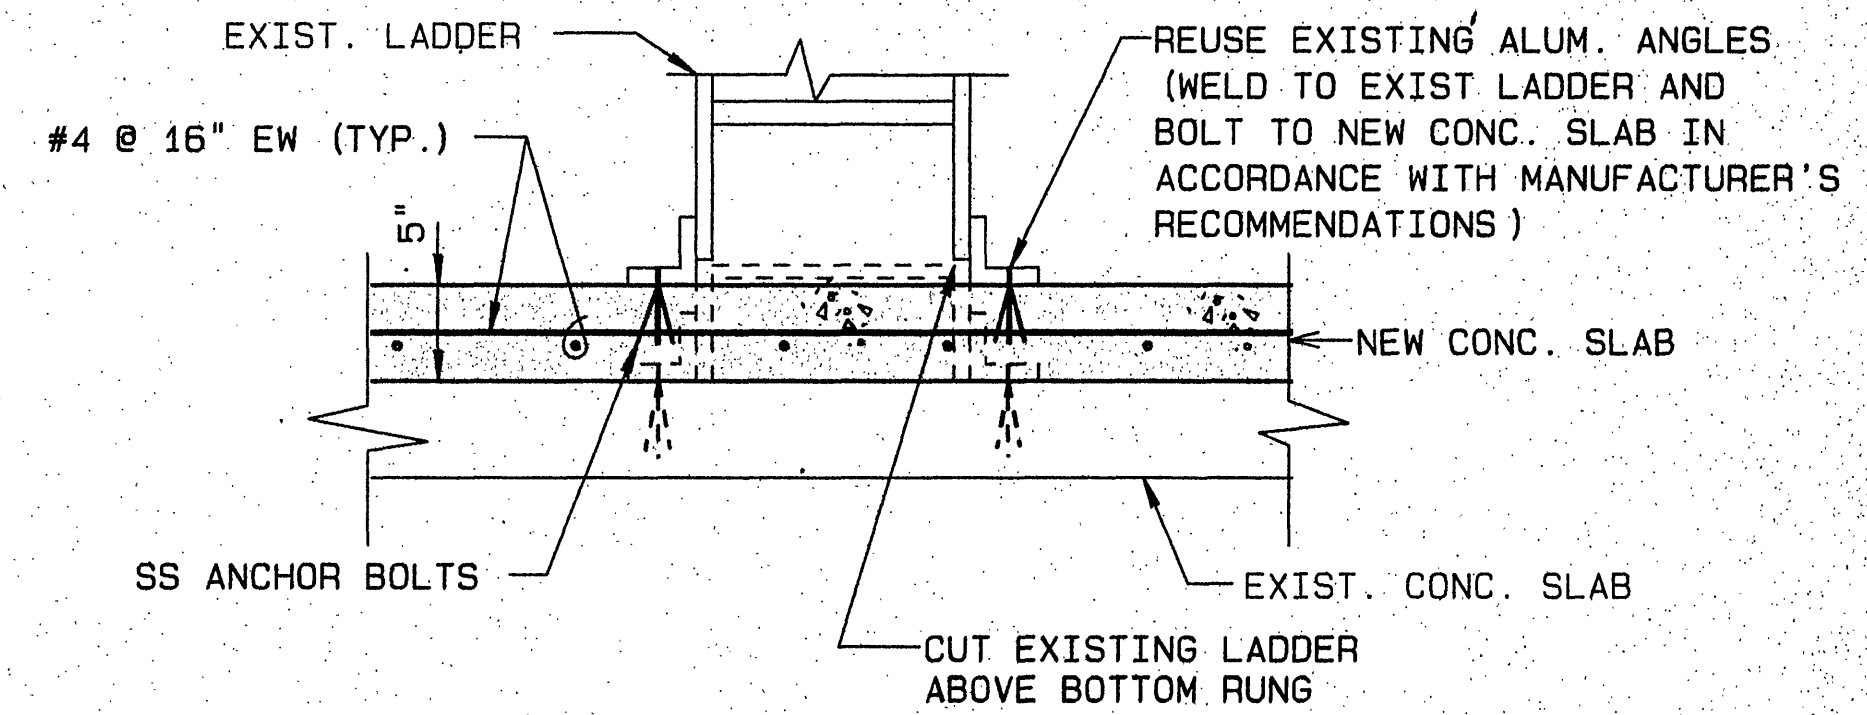

LADDER DETAIL
NOT TO SCALE


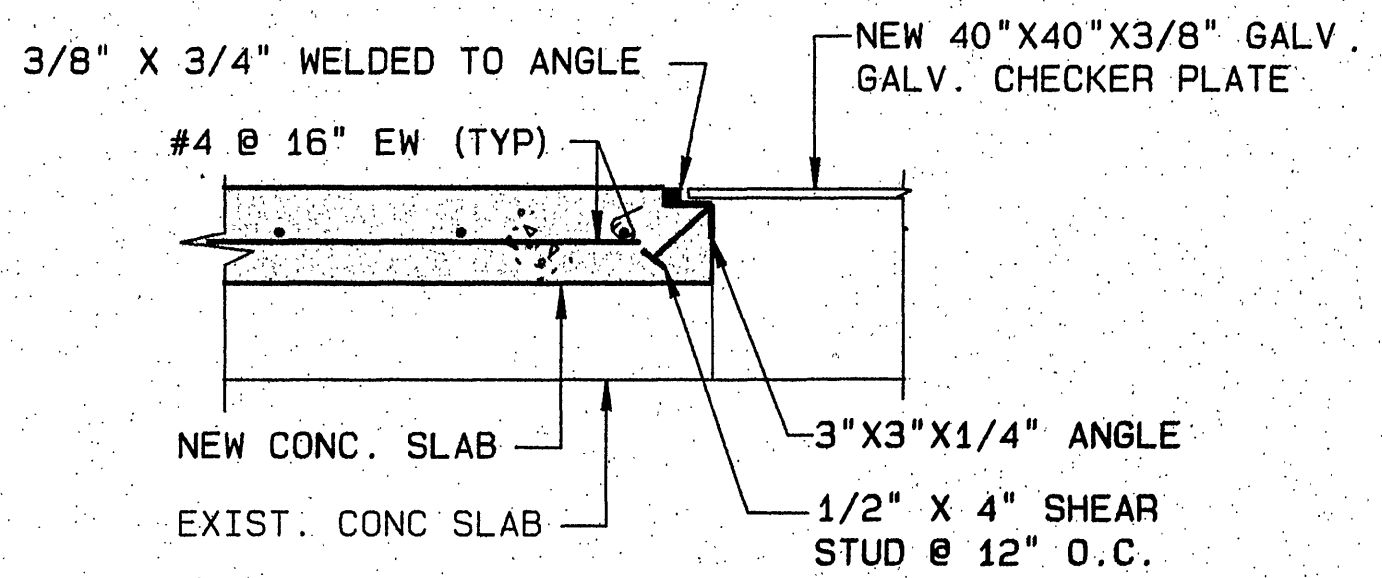


PLATE SECTION
NOT TO SCALE

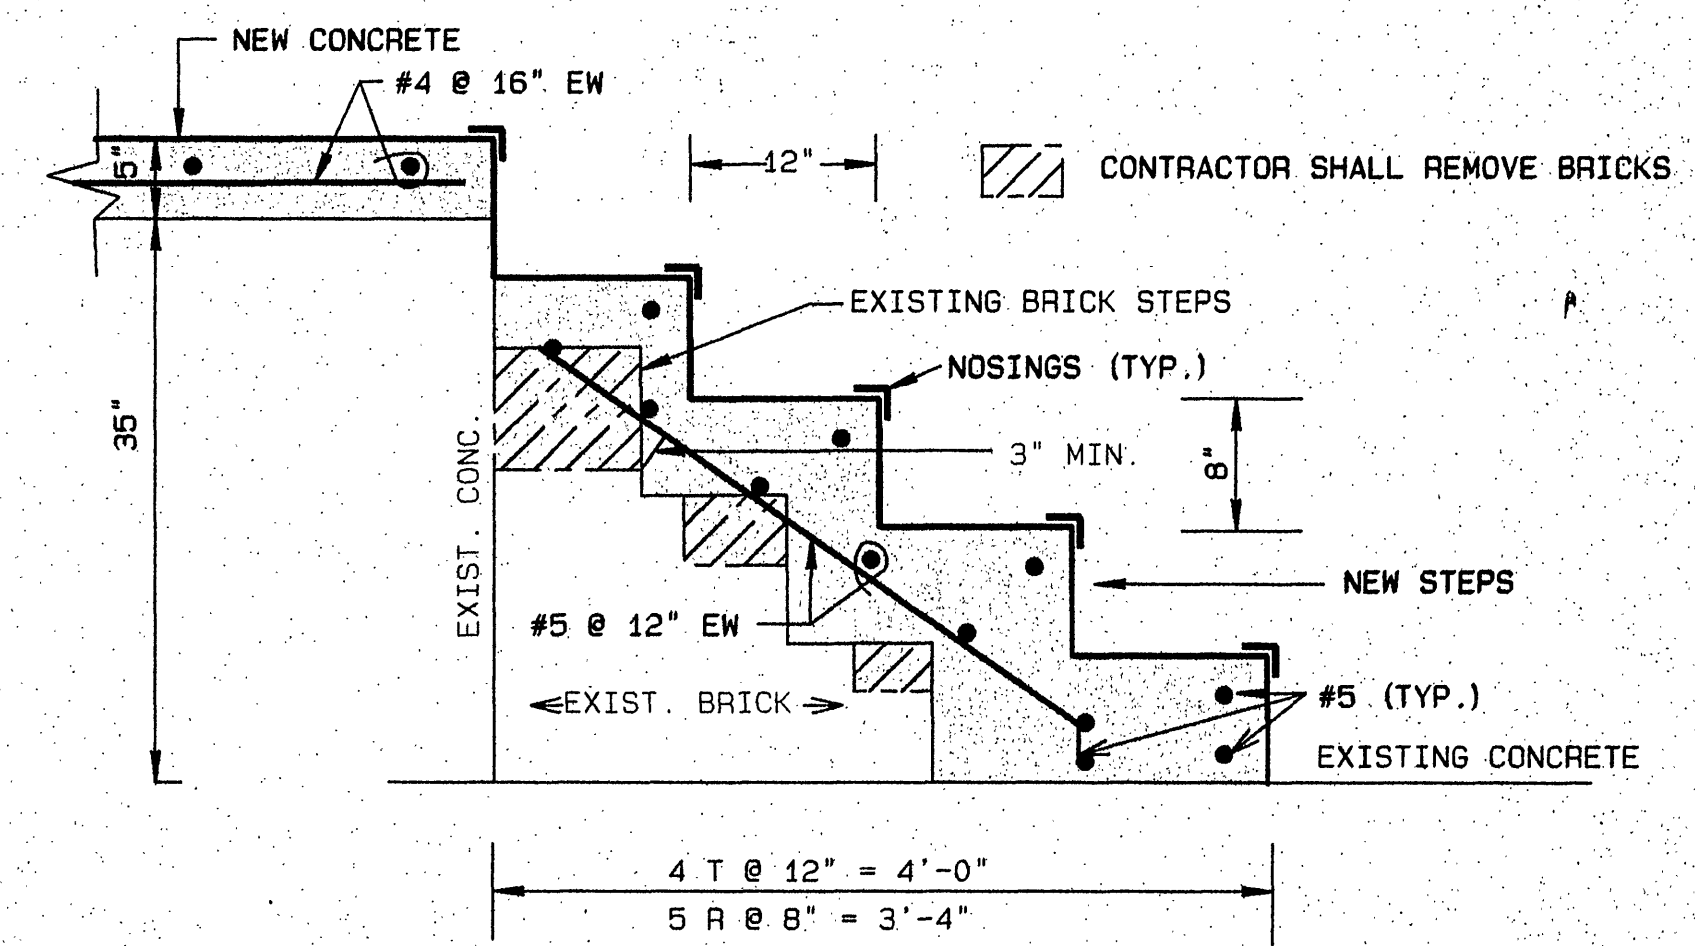

STEP DETAIL
(NOT TO SCALE)

BID ITEM #4
(UNLESS OTHERWISE NOTED)

MATTERN & CRAIG CONSULTING ENGINEERS • SURVEYORS ROANOKE VIRGINIA		DESIGNED: RFP			REV	DATE	DESCRIPTION	BY	APP.	CARVINS COVE FILTER PLANT IMPROVEMENTS - PHASE I NEW CONTRACT ITEMS ROANOKE, VIRGINIA		DATE SEPT. 199
ALVORD, BURDICK & HOWSON ENGINEERS CHICAGO		DRAWN: TAM							DSG			RWB
		CHECKED: SWH										SHEET C06