
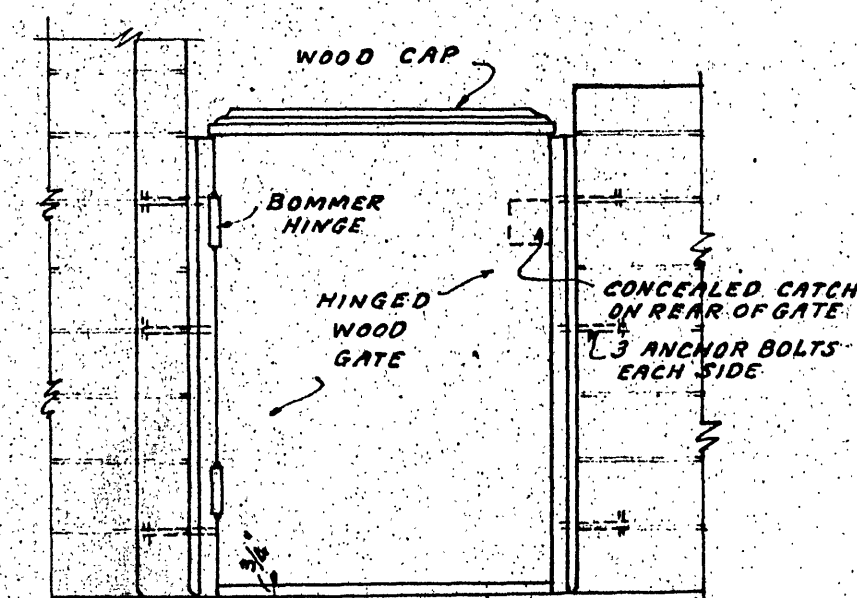
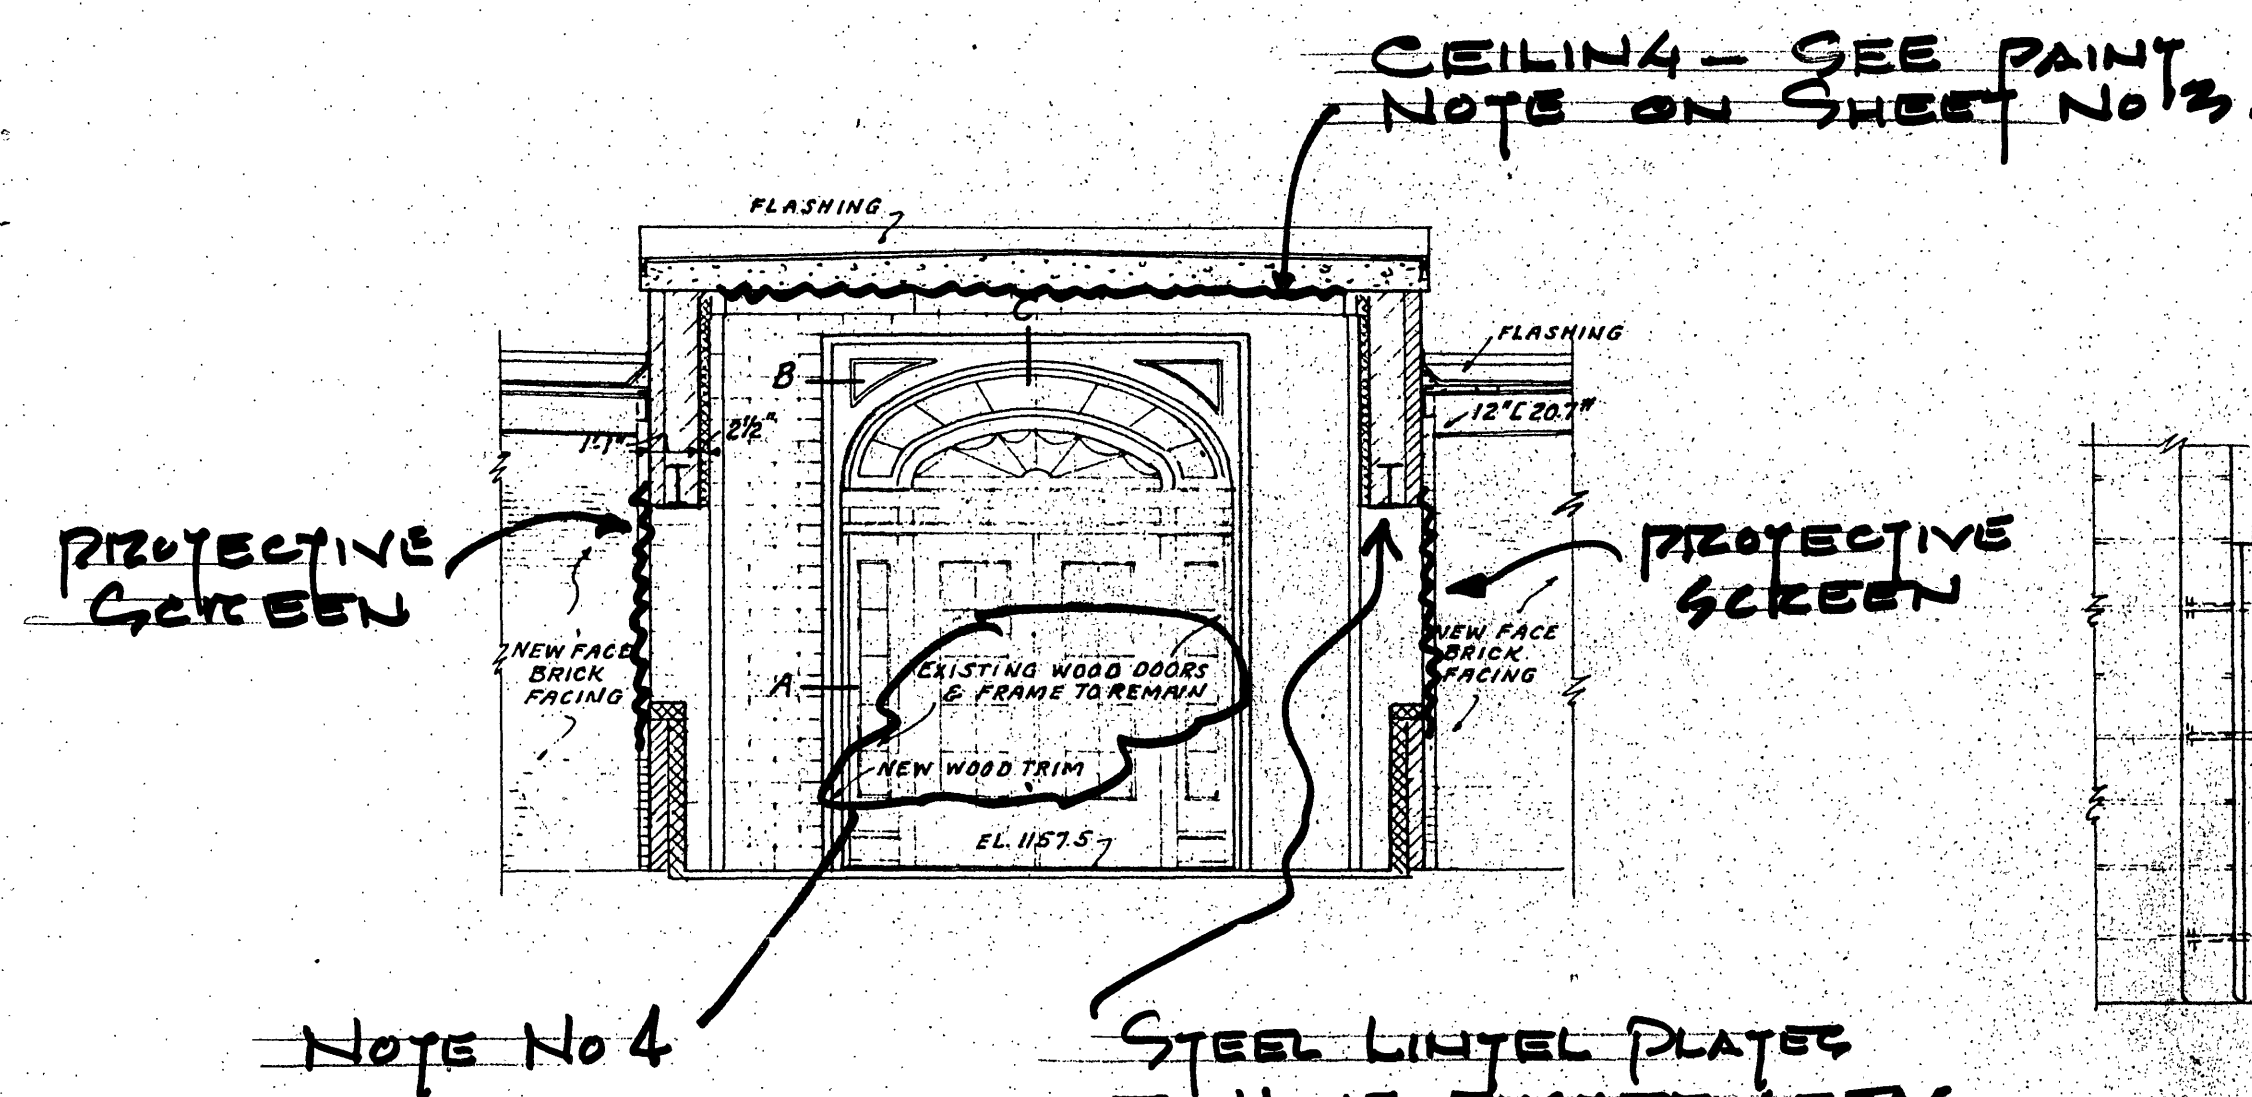
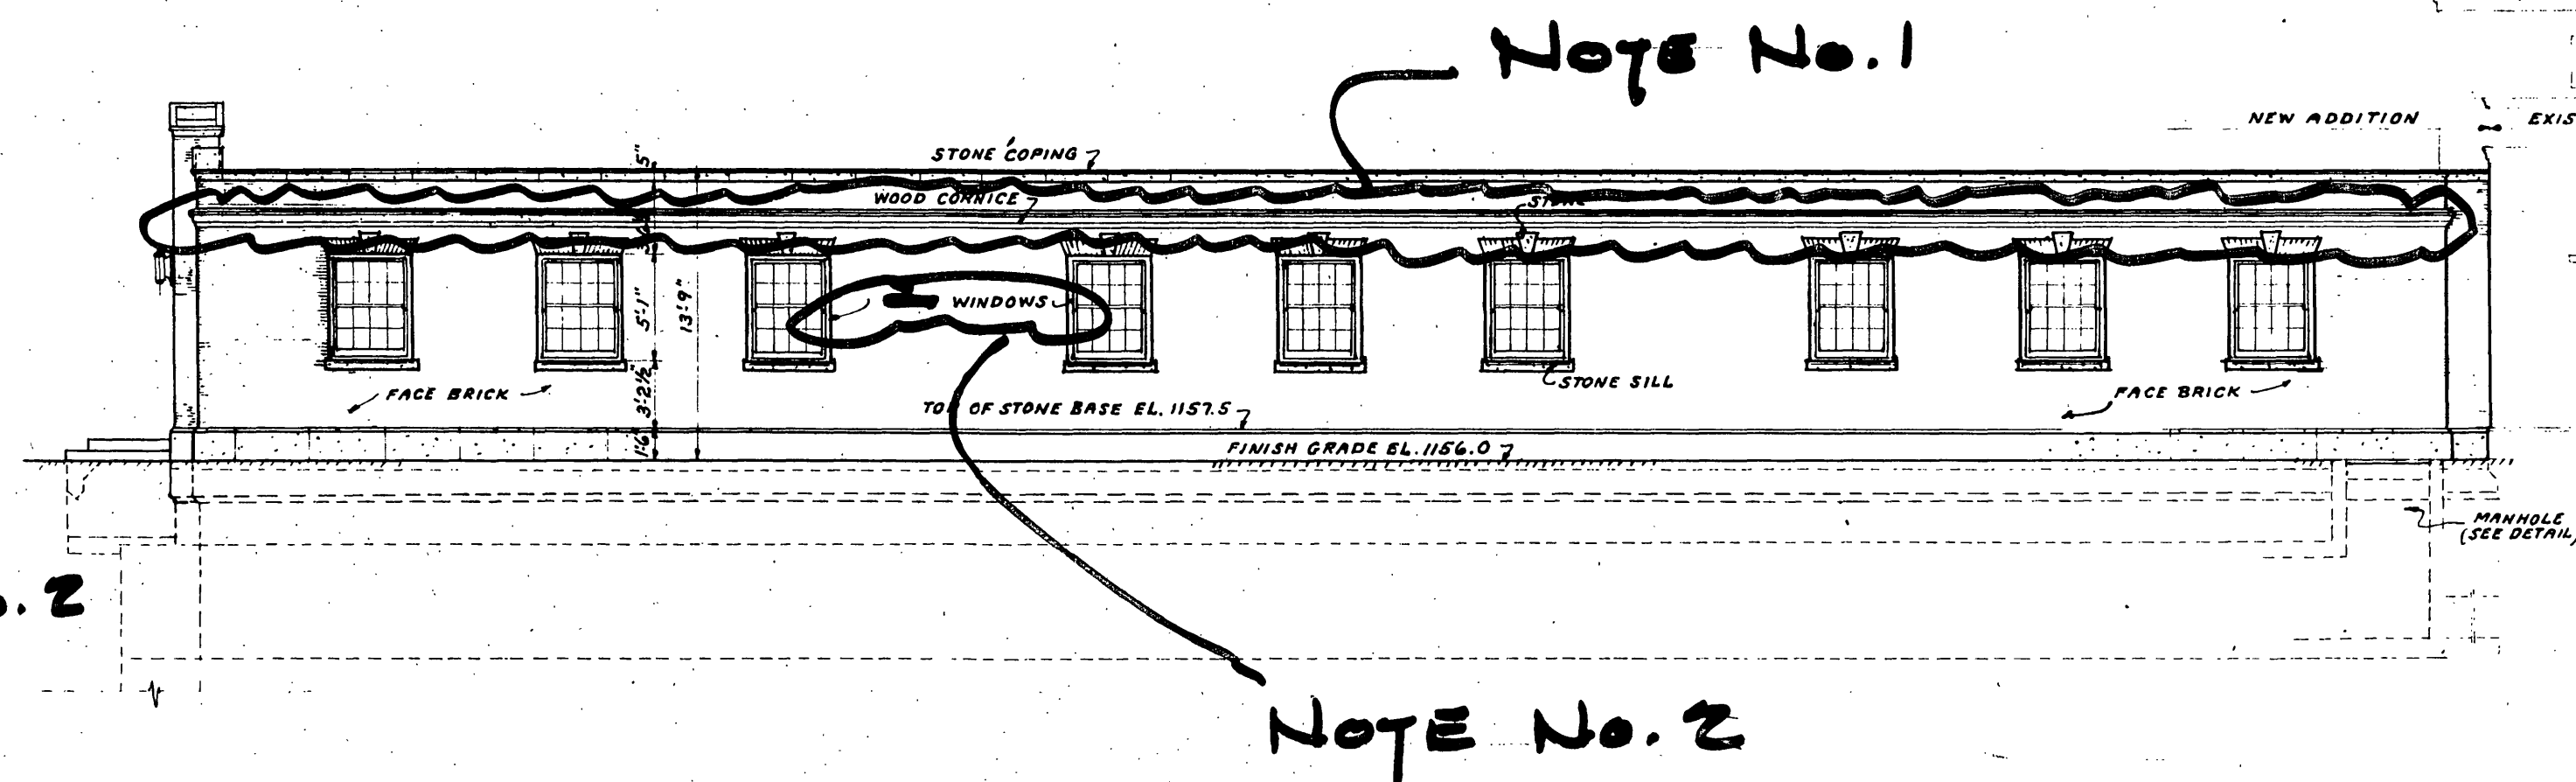


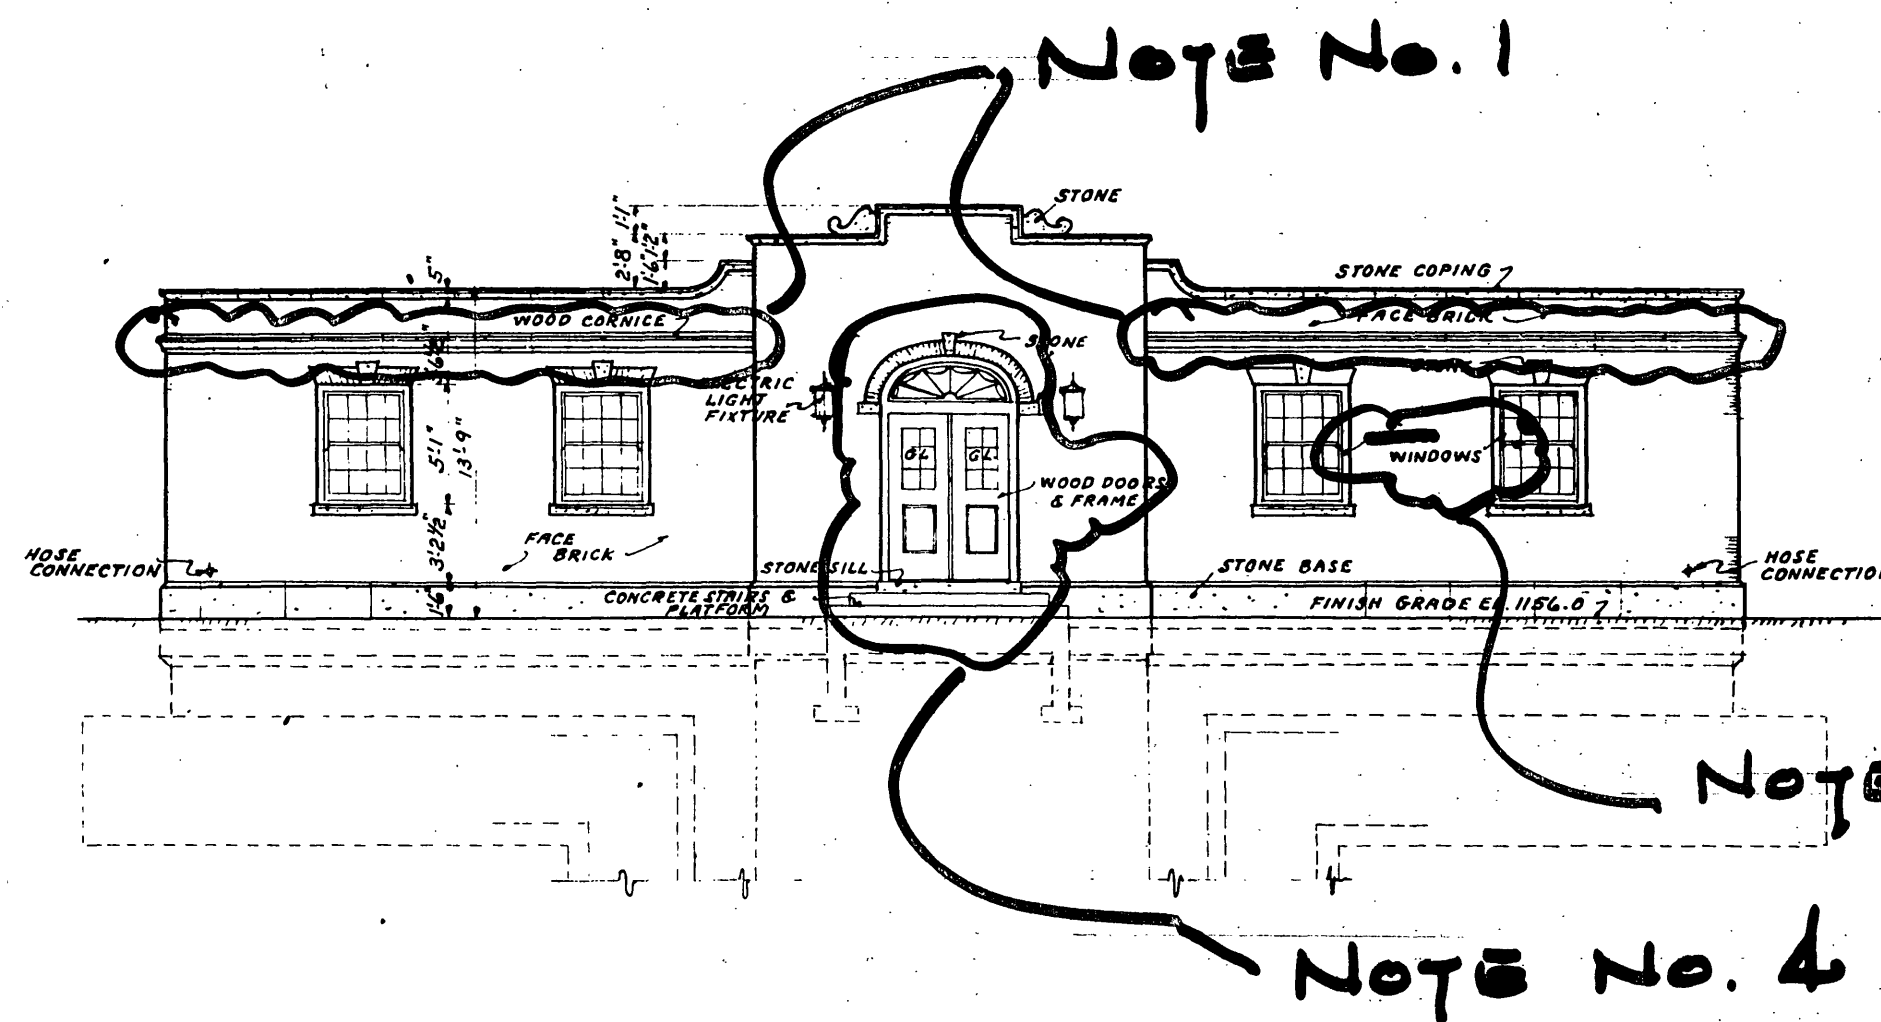

NOTES
NOTE NUMBERS REFER TO NOTES ON SH. C08

STEEL LINTEL PLATES
TO HAVE RUSTED AREAS
SANDER, CLEANED, SPOT
PRIMER, 1 COAT OF
GLOSS ENAMEL

ELEVATION
DETAIL OF WOOD GATES
SCALE 3/4" = 1'-0"

ALL GATES CLEANED
& PAINTED 1 COAT
GLOSS ENAMEL

TYPICAL ALL LINTELS
IN FILTER AREAS
1 THRU 10

CONTRACT BID ITEMS 6 AND 7

MATTERN & CRAIG CONSULTING ENGINEERS • SURVEYORS ROANOKE VIRGINIA	DESIGNED: RFP DRAWN: TAM CHECKED: SWH		REV DATE DESCRIPTION BY APP. DSG RWB	CARVINS COVE FILTER PLANT IMPROVEMENTS - PHASE I ROANOKE, VIRGINIA	DATE SEPT. 1994
					COMM. NO. 1138C0 SHEET C09
ALVORD, BURDICK & HOWSON ENGINEERS CHICAGO				PAINTING	