


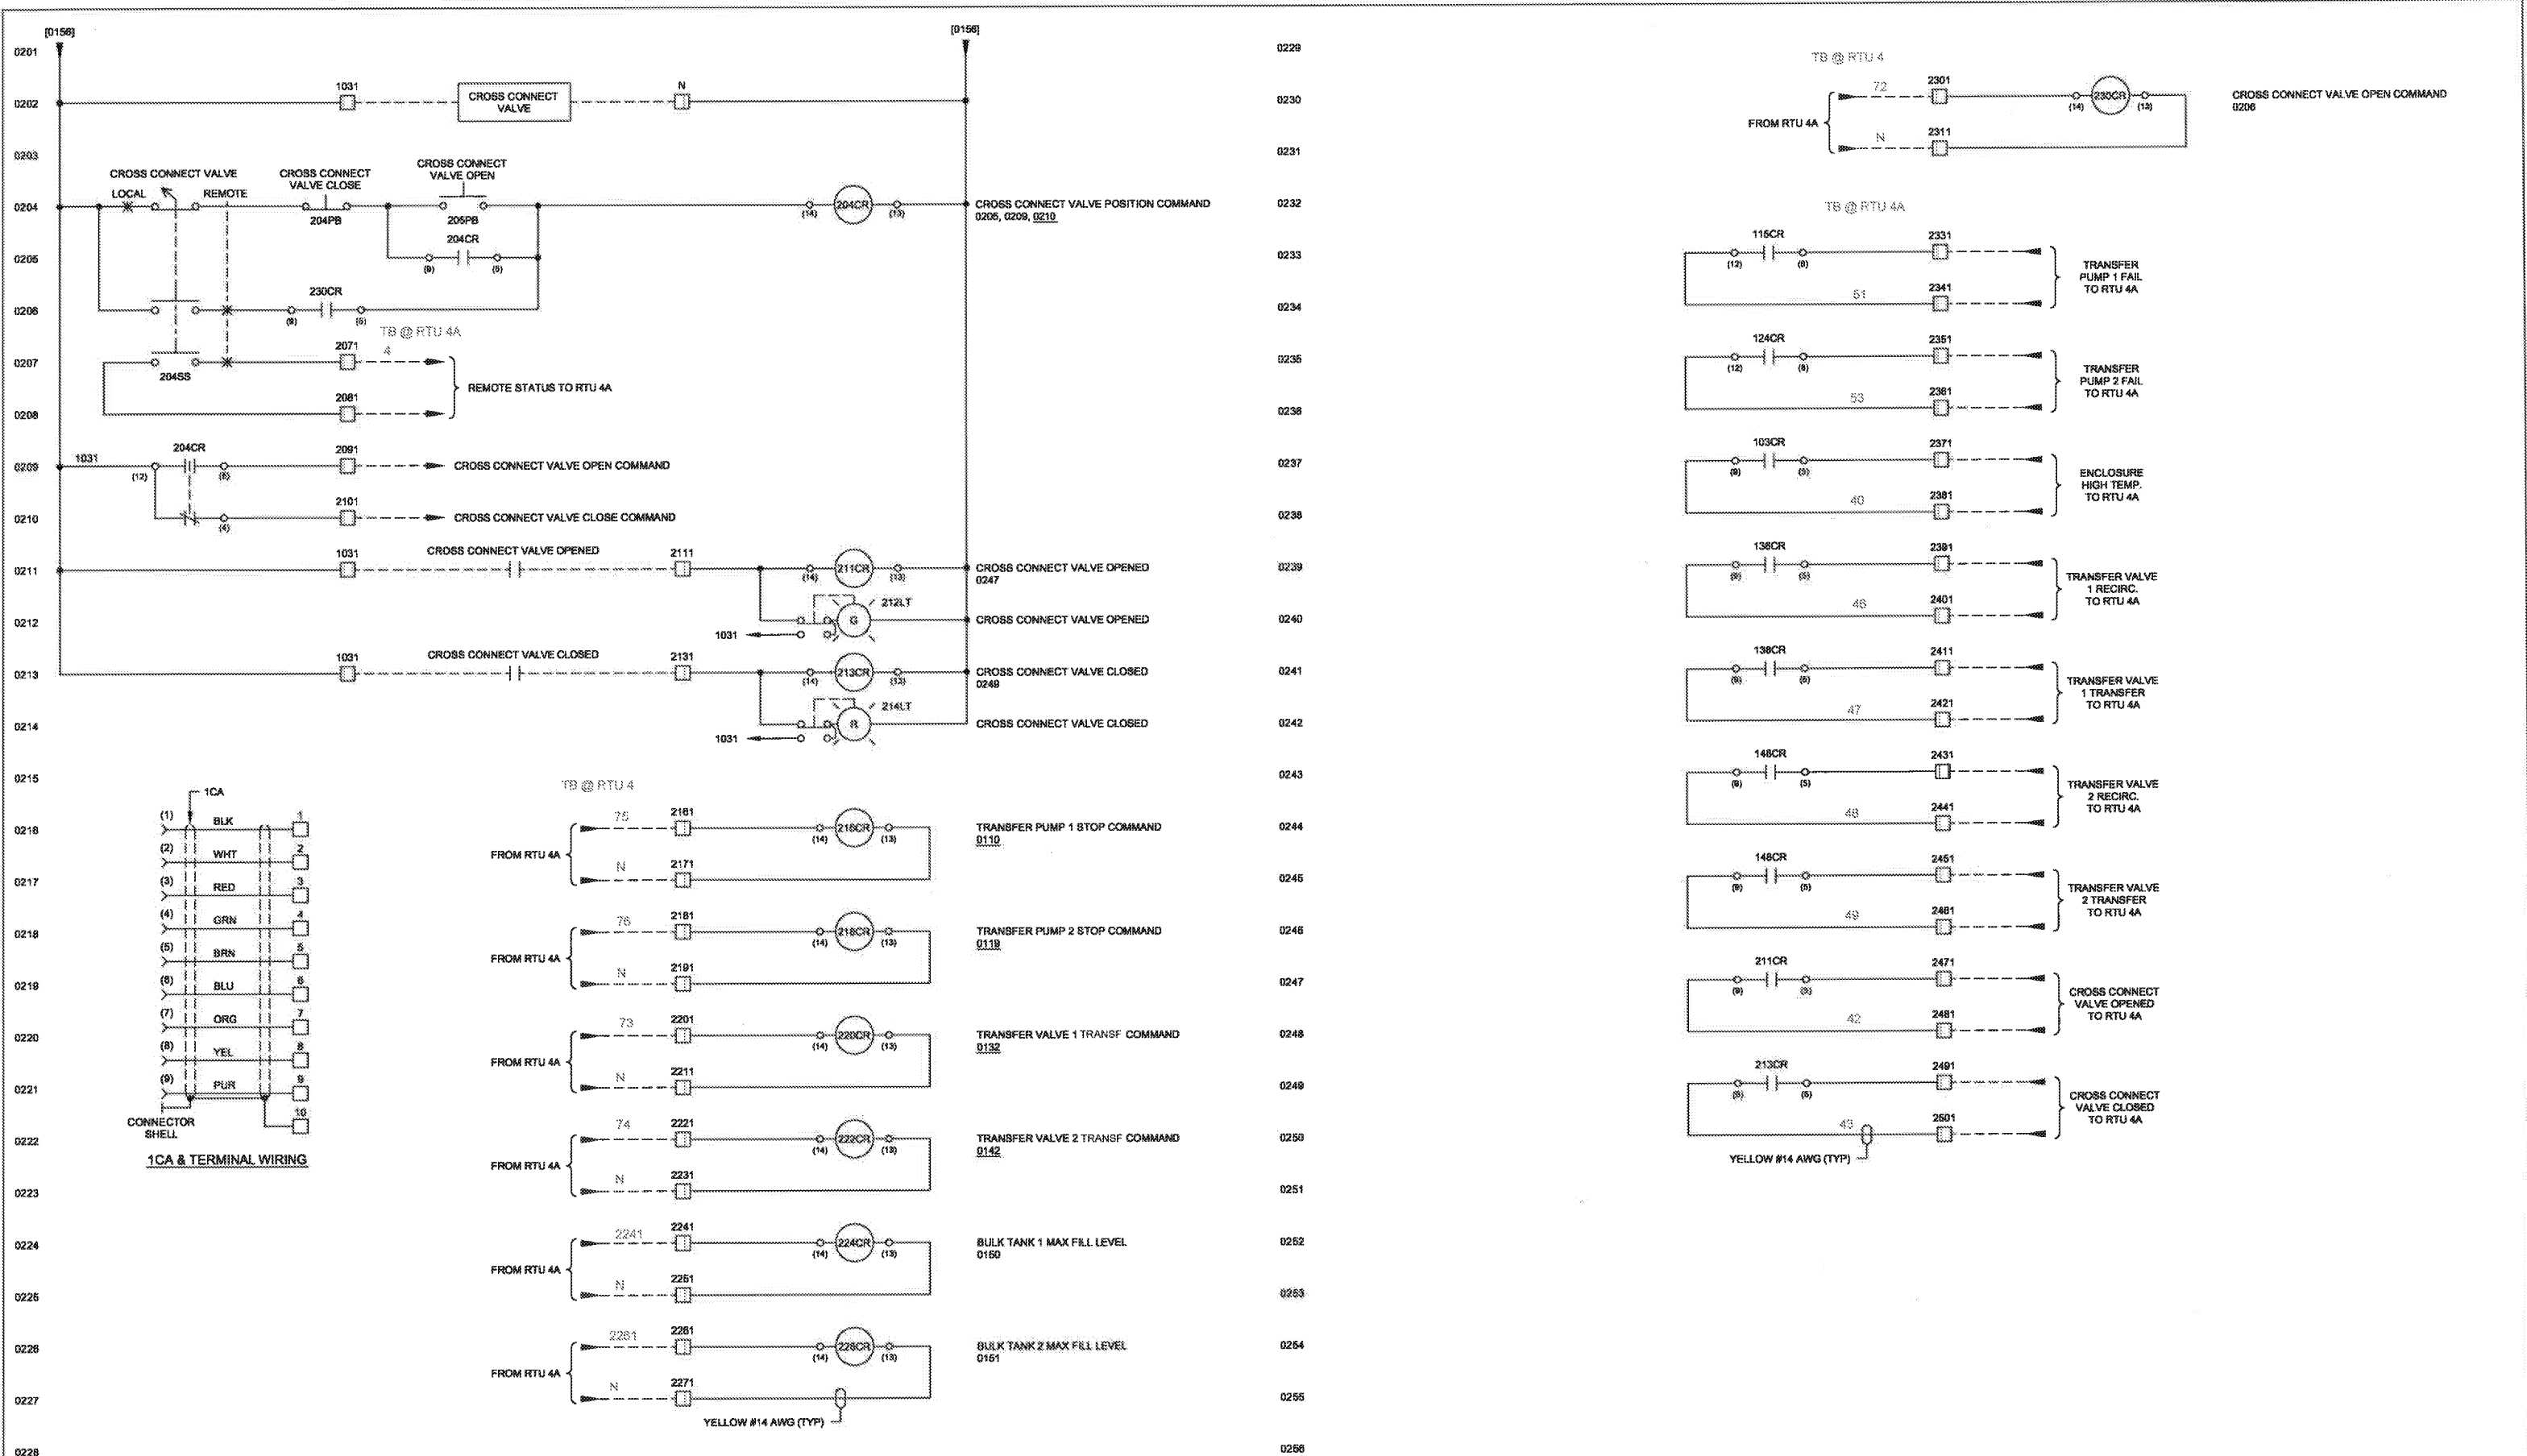

THIS DRAWING CONTAINS INFORMATION PROPRIETARY TO APEX AUTOMATION AND CONTROLS. IT IS SUBMITTED IN CONFIDENCE AND IS TO BE USED SOLELY FOR THE PURPOSE FOR WHICH IT IS FURNISHED AND RETURNED UPON REQUEST. THIS DRAWING AND SUCH INFORMATION IS NOT TO BE REPRODUCED, TRANSMITTED, DISCLOSED, OR USED OTHERWISE IN WHOLE OR IN PART WITHOUT THE WRITTEN AUTHORIZATION OF APEX AUTOMATION AND CONTROLS.

REV	REVISION DESCRIPTION	DRAWN	CHECKED	APP	DATE
0	ORIGINAL ISSUE	ADH			10/8/2014
A	REVISED PER CUSTOMERS COMMENTS	ADH			10/21/2014



Apex Automation & Controls
10991 Leadbetter Road Ashland, VA 23005
(804) - 550 - 1814
www.apex-automation.com

BY	DATE	SIZE	SCALE	SHEET	OF	REVISION
ADH	10/8/14	D		2	2	A
DATE						
SCALE						

WESTERN VIRGINIA WATER AUTHORITY
CARVINS COVE WTF CHEMICAL BUILDING 2
SODIUM HYPOCHLORITE CONTROL PANEL
CONTROL WIRING
175-14-100