




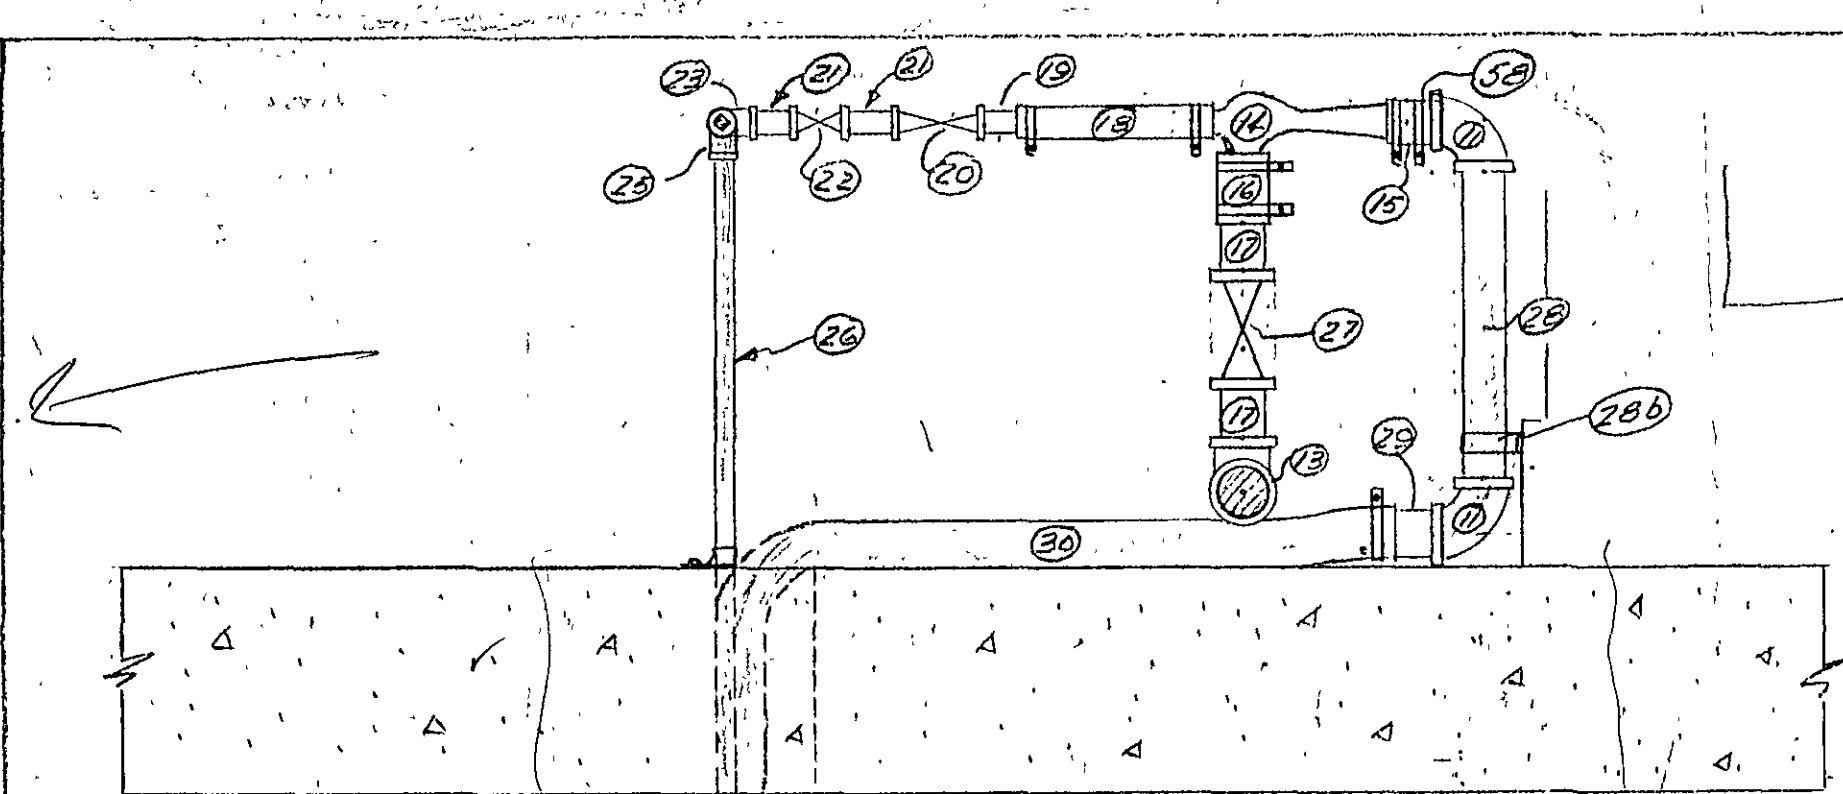


SECTION A-A

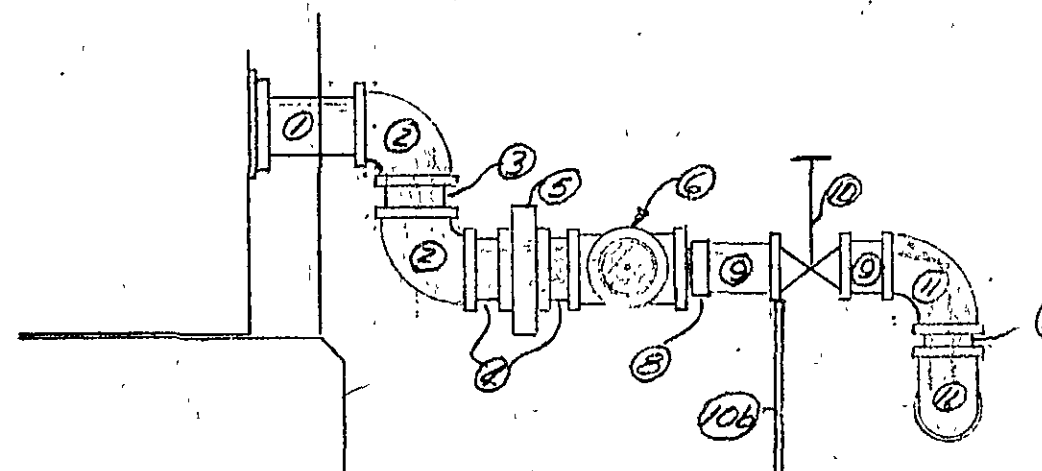

SECTION B-B

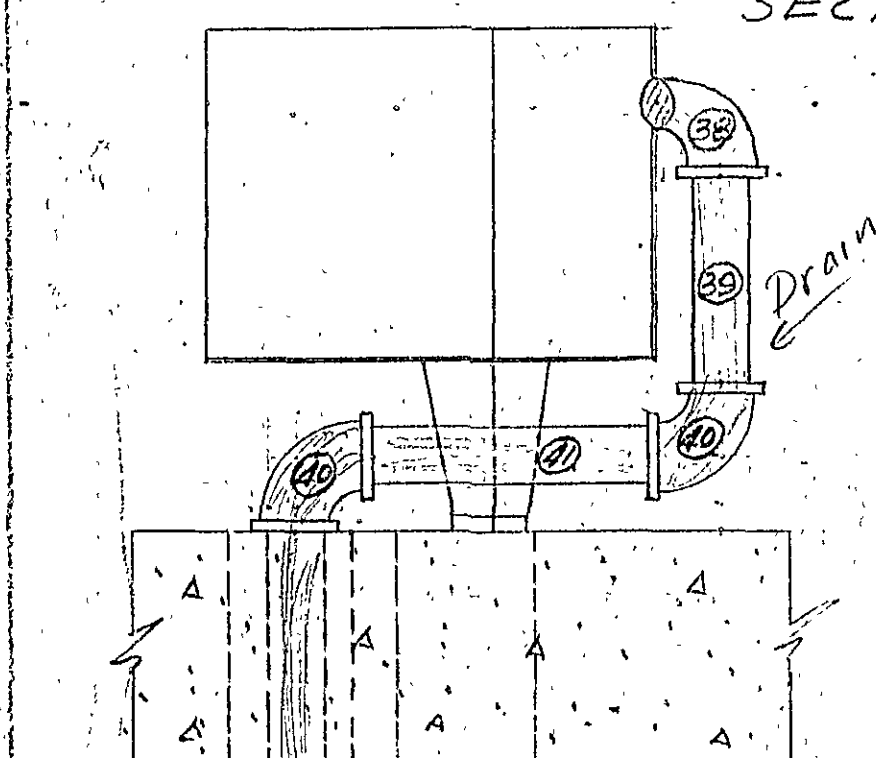


SECTION C-C

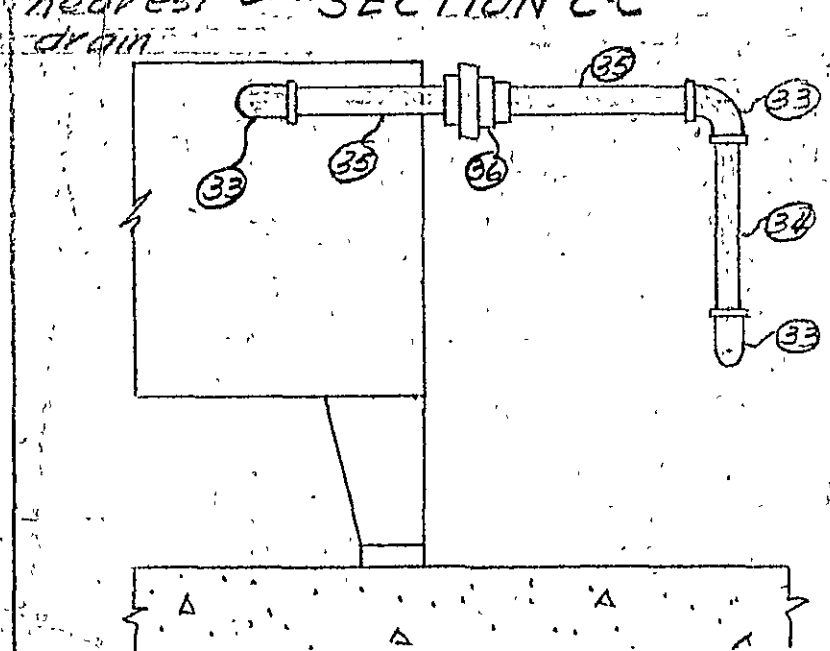


SECTION D-D


Malcolm Pirnie Engrs
New York

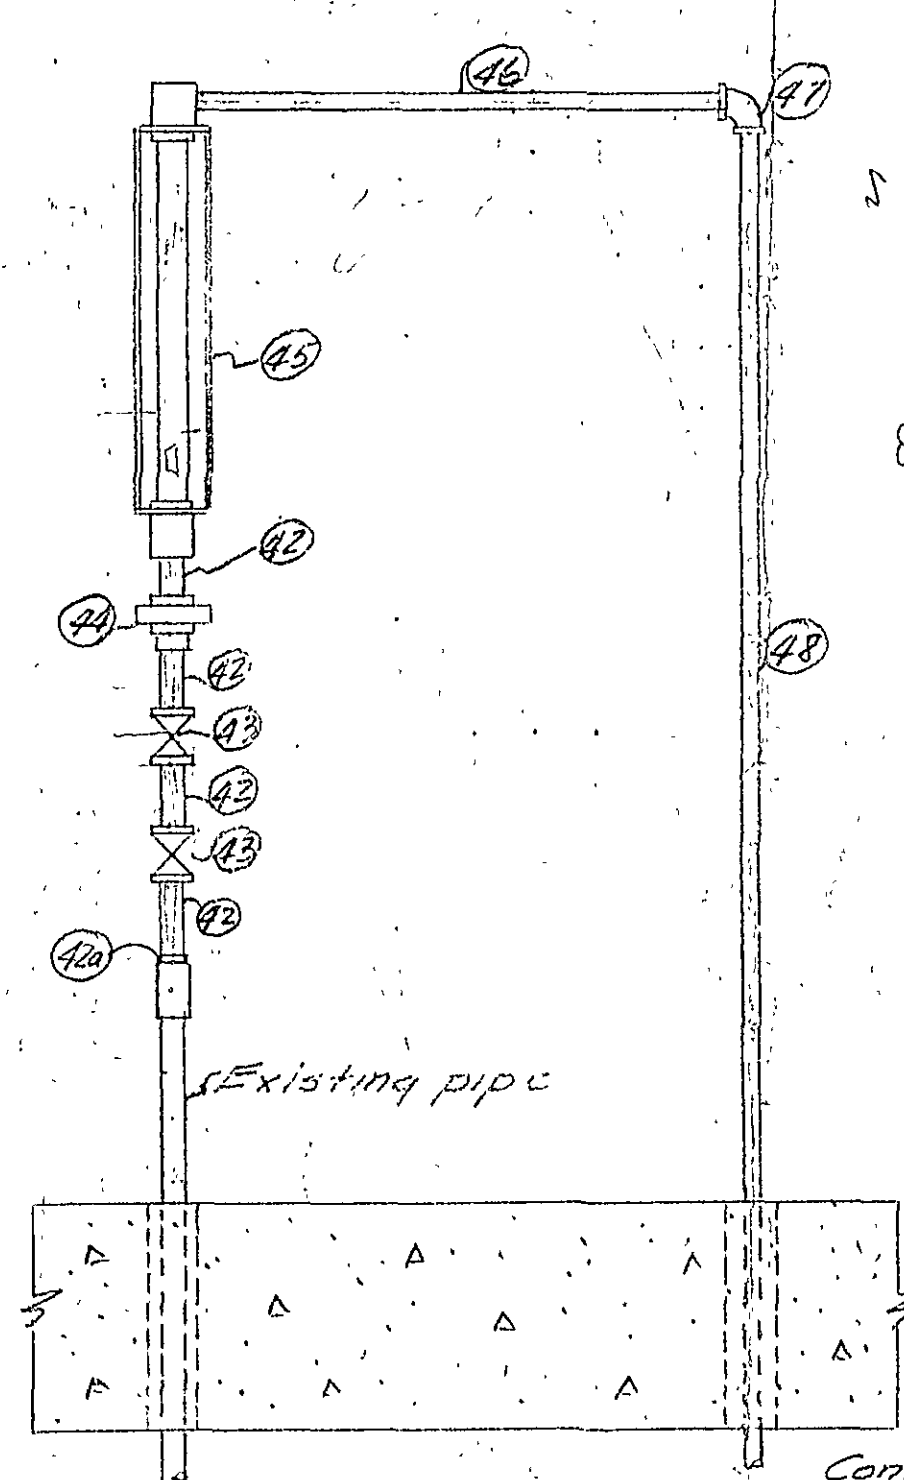

SECTION E-E

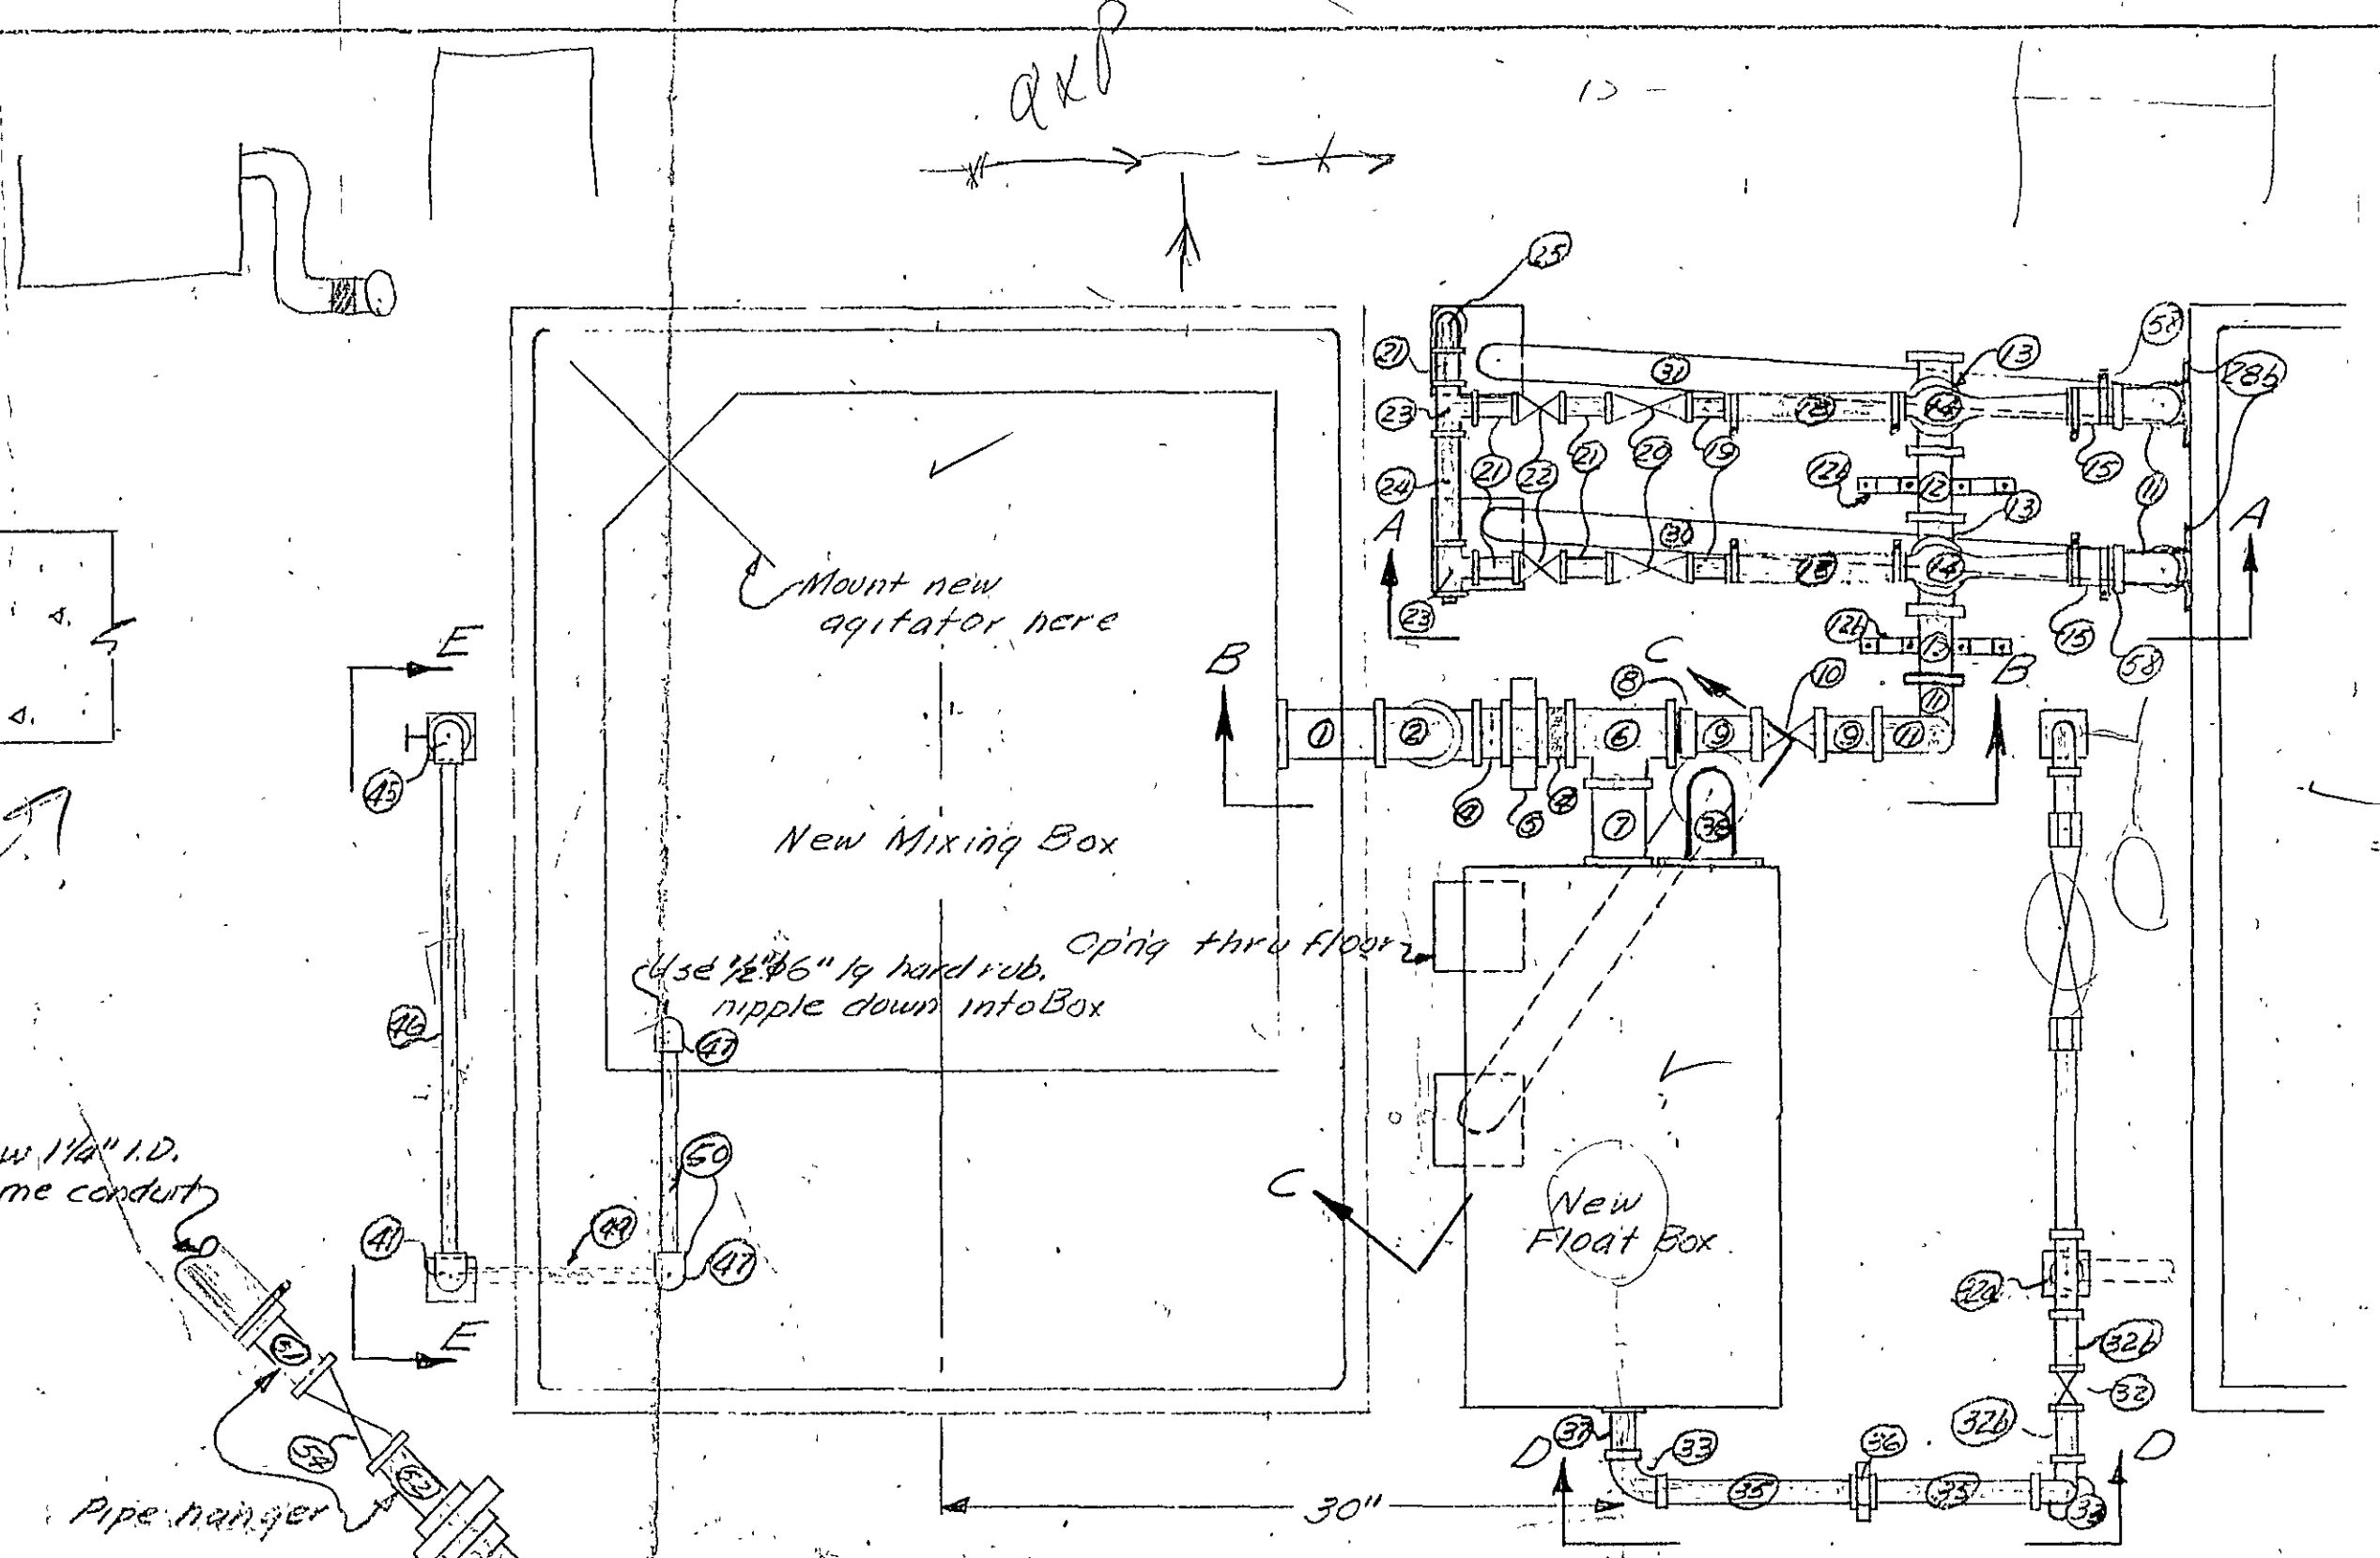

SECTIONAL PLAN ABOVE FLOOR SLAB
SHOWING NEW PIPING

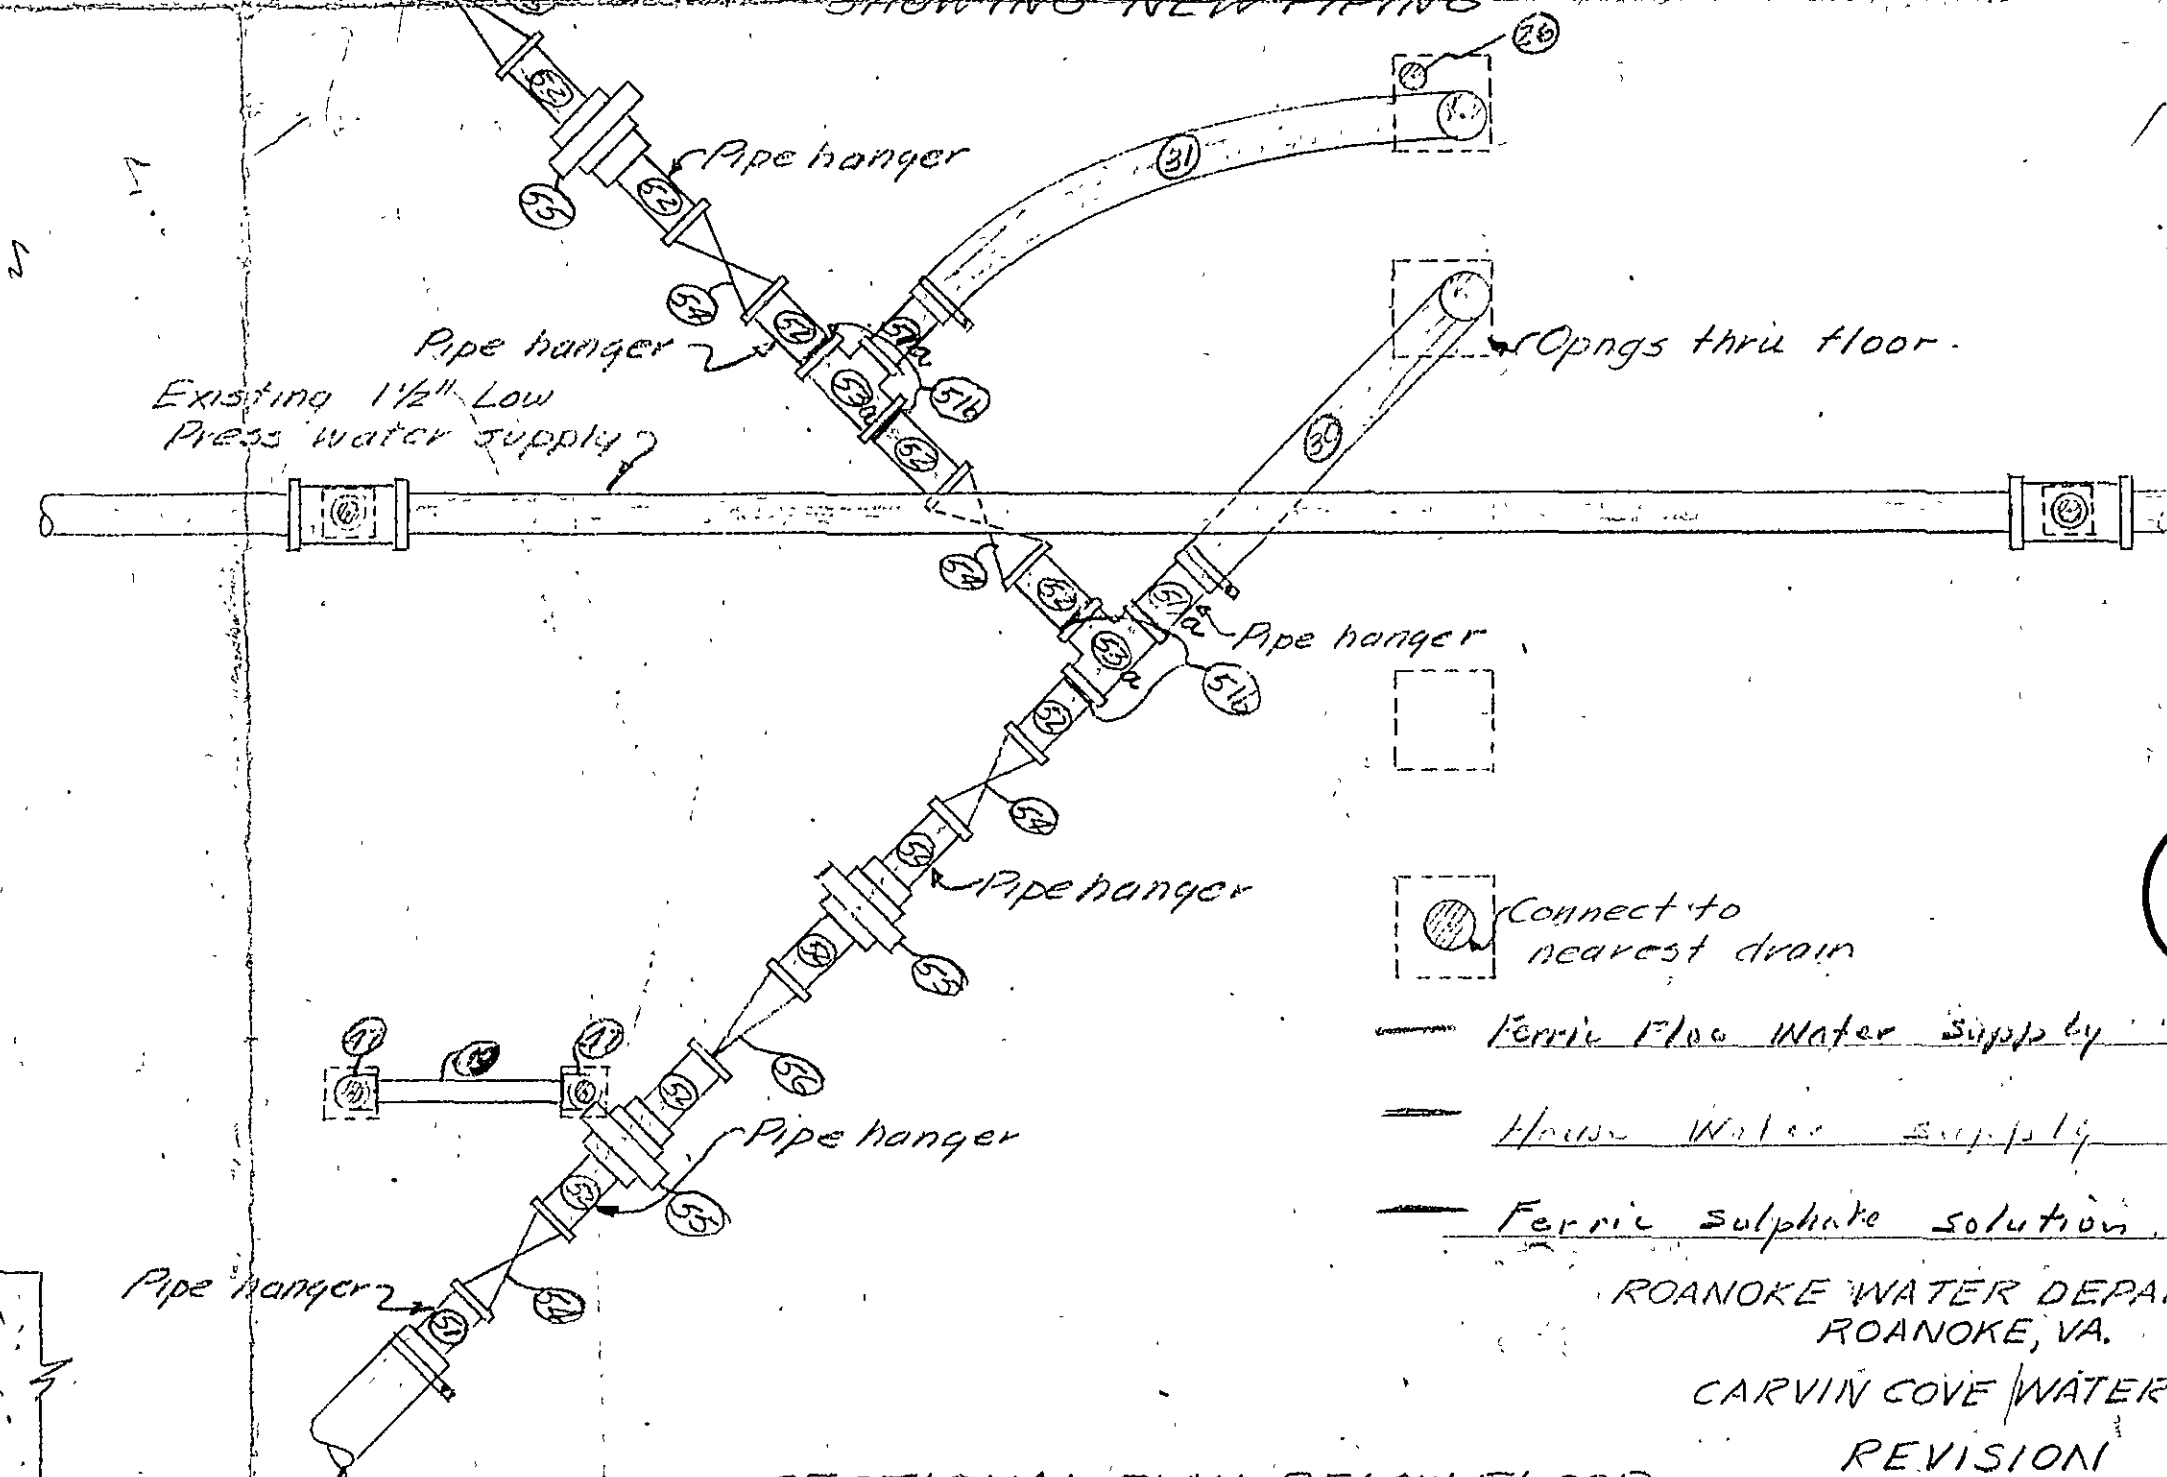

SECTIONAL PLAN BELOW FLOOR
SLAB SHOWING NEW PIPING

F3-D4
 41
 Ferric Flow Water Supply
 House Water Supply
 Ferric Sulphate solution
 ROANOKE WATER DEPARTMENT
 ROANOKE, VA.
 CARVIN COVE WATER SUPPLY
 REVISION
 OF CHEMICAL FEEDERS
 Scale: 1/2" = 1'-0"
 Dwg 60E-49-005 July 27, 1949 WTM