

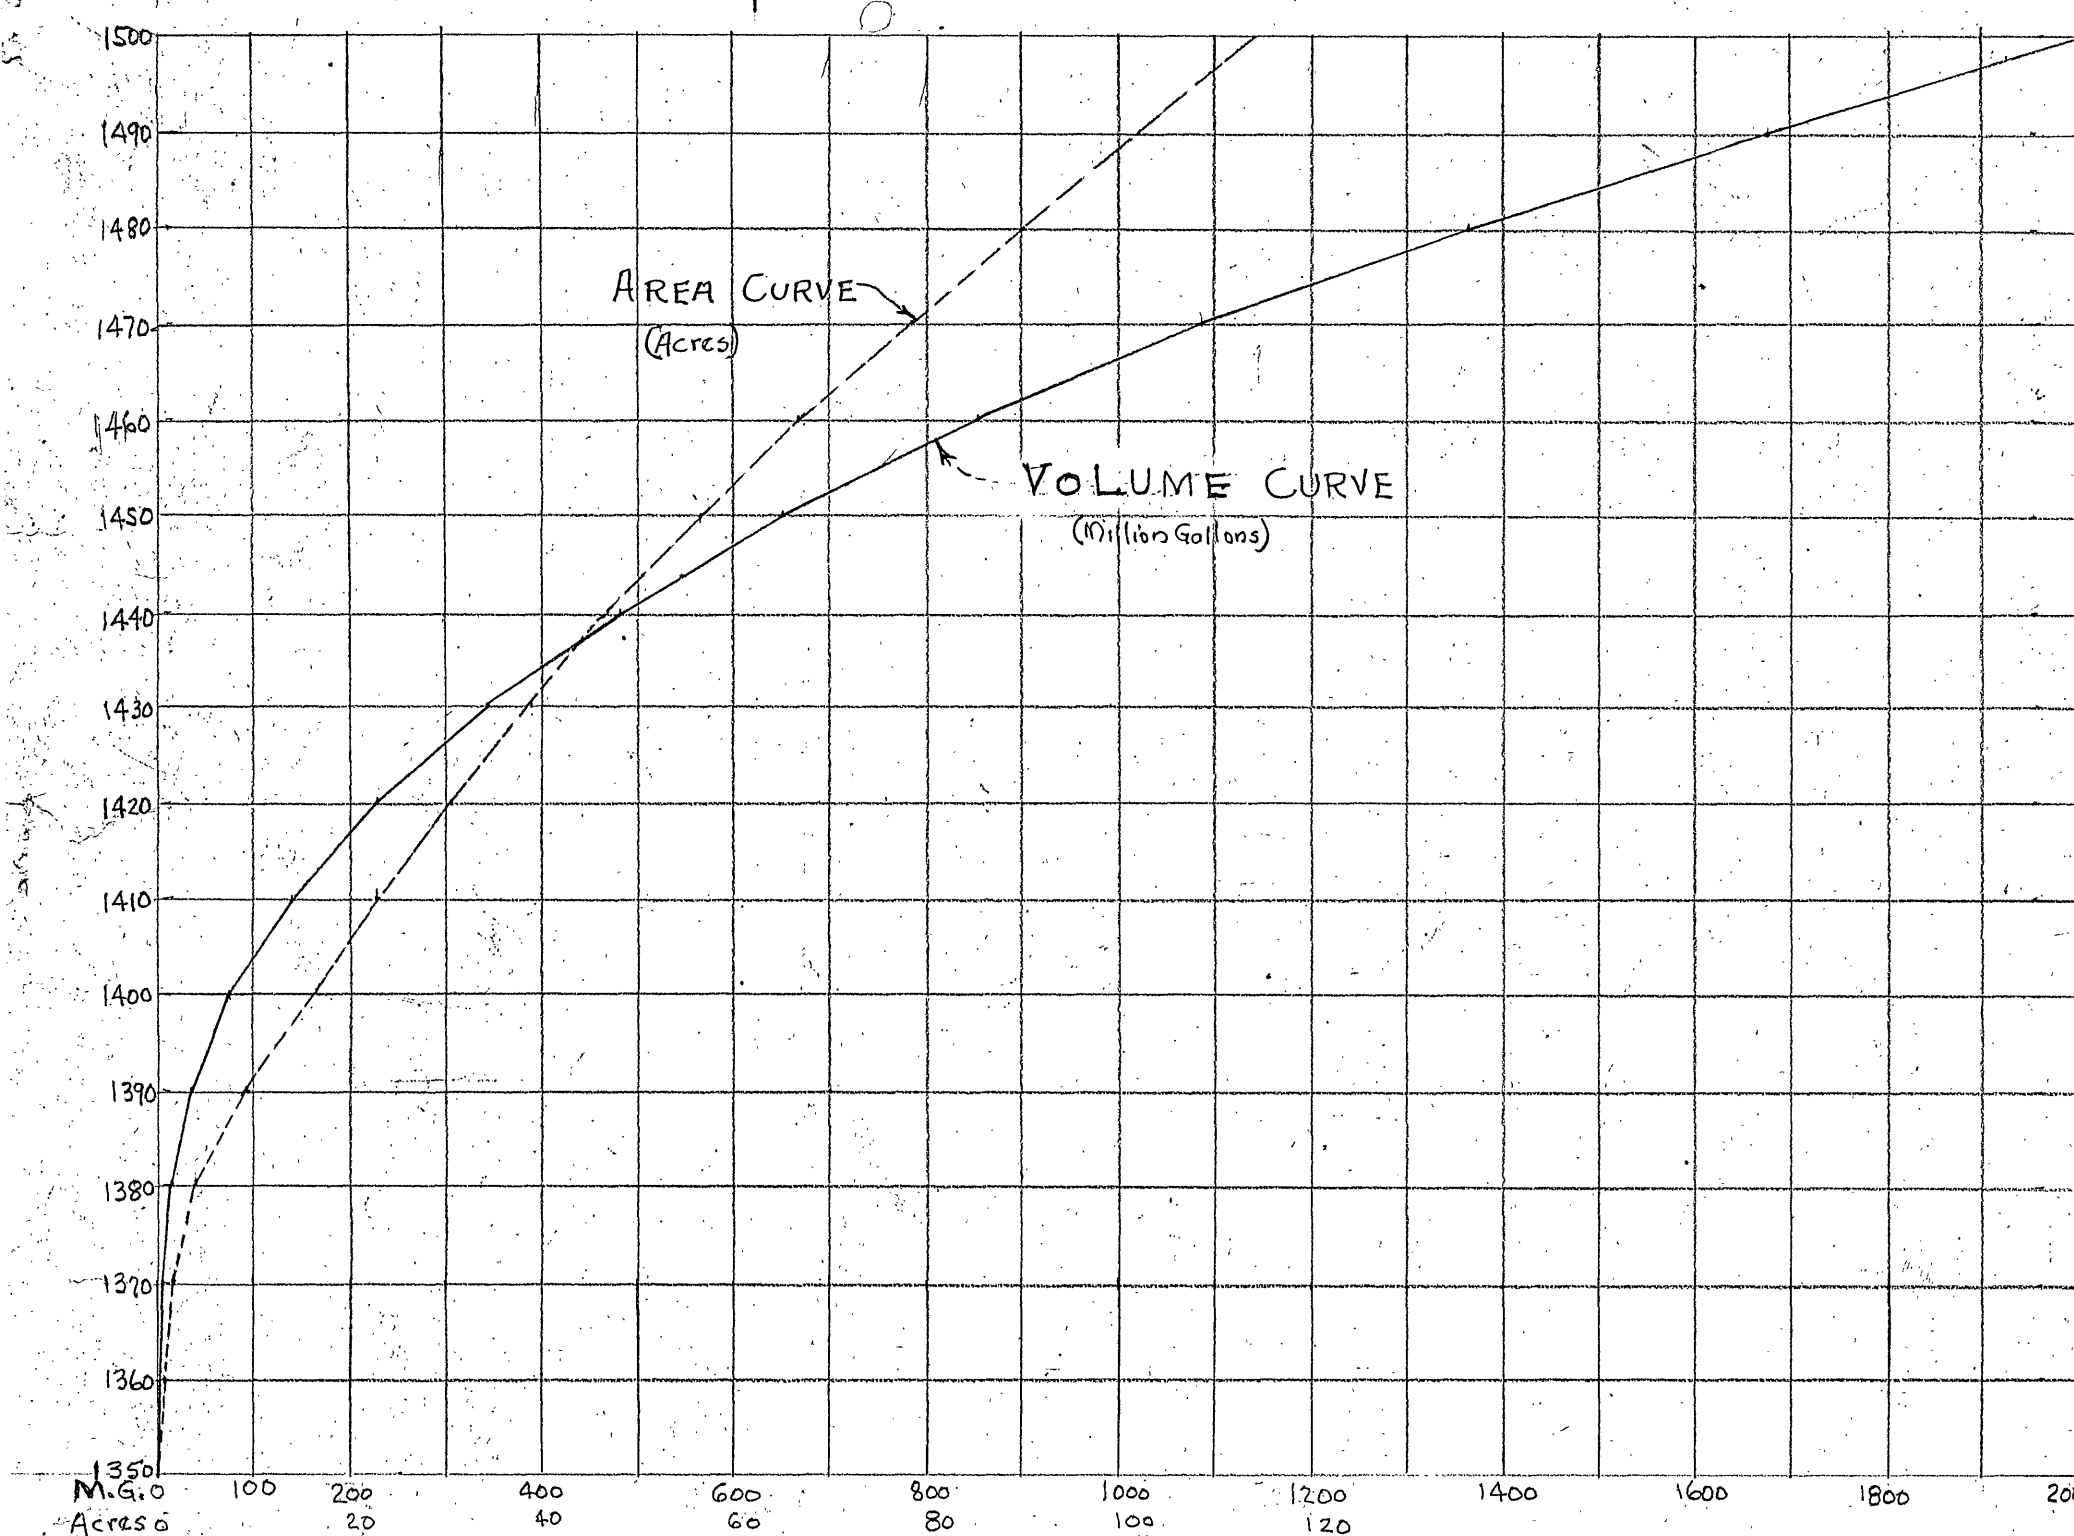


ROANOKE WATER WORKS COMPANY
DAM AND RESERVOIR ON TRIBUTARY TO
NORTH FORK OF ROANOKE RIVER NEAR FAGG
Whitman, Bequaert & Smith
Engineers March 8, 1937

PLAN
1" = 200'
Drainage Area = 2.2 miles

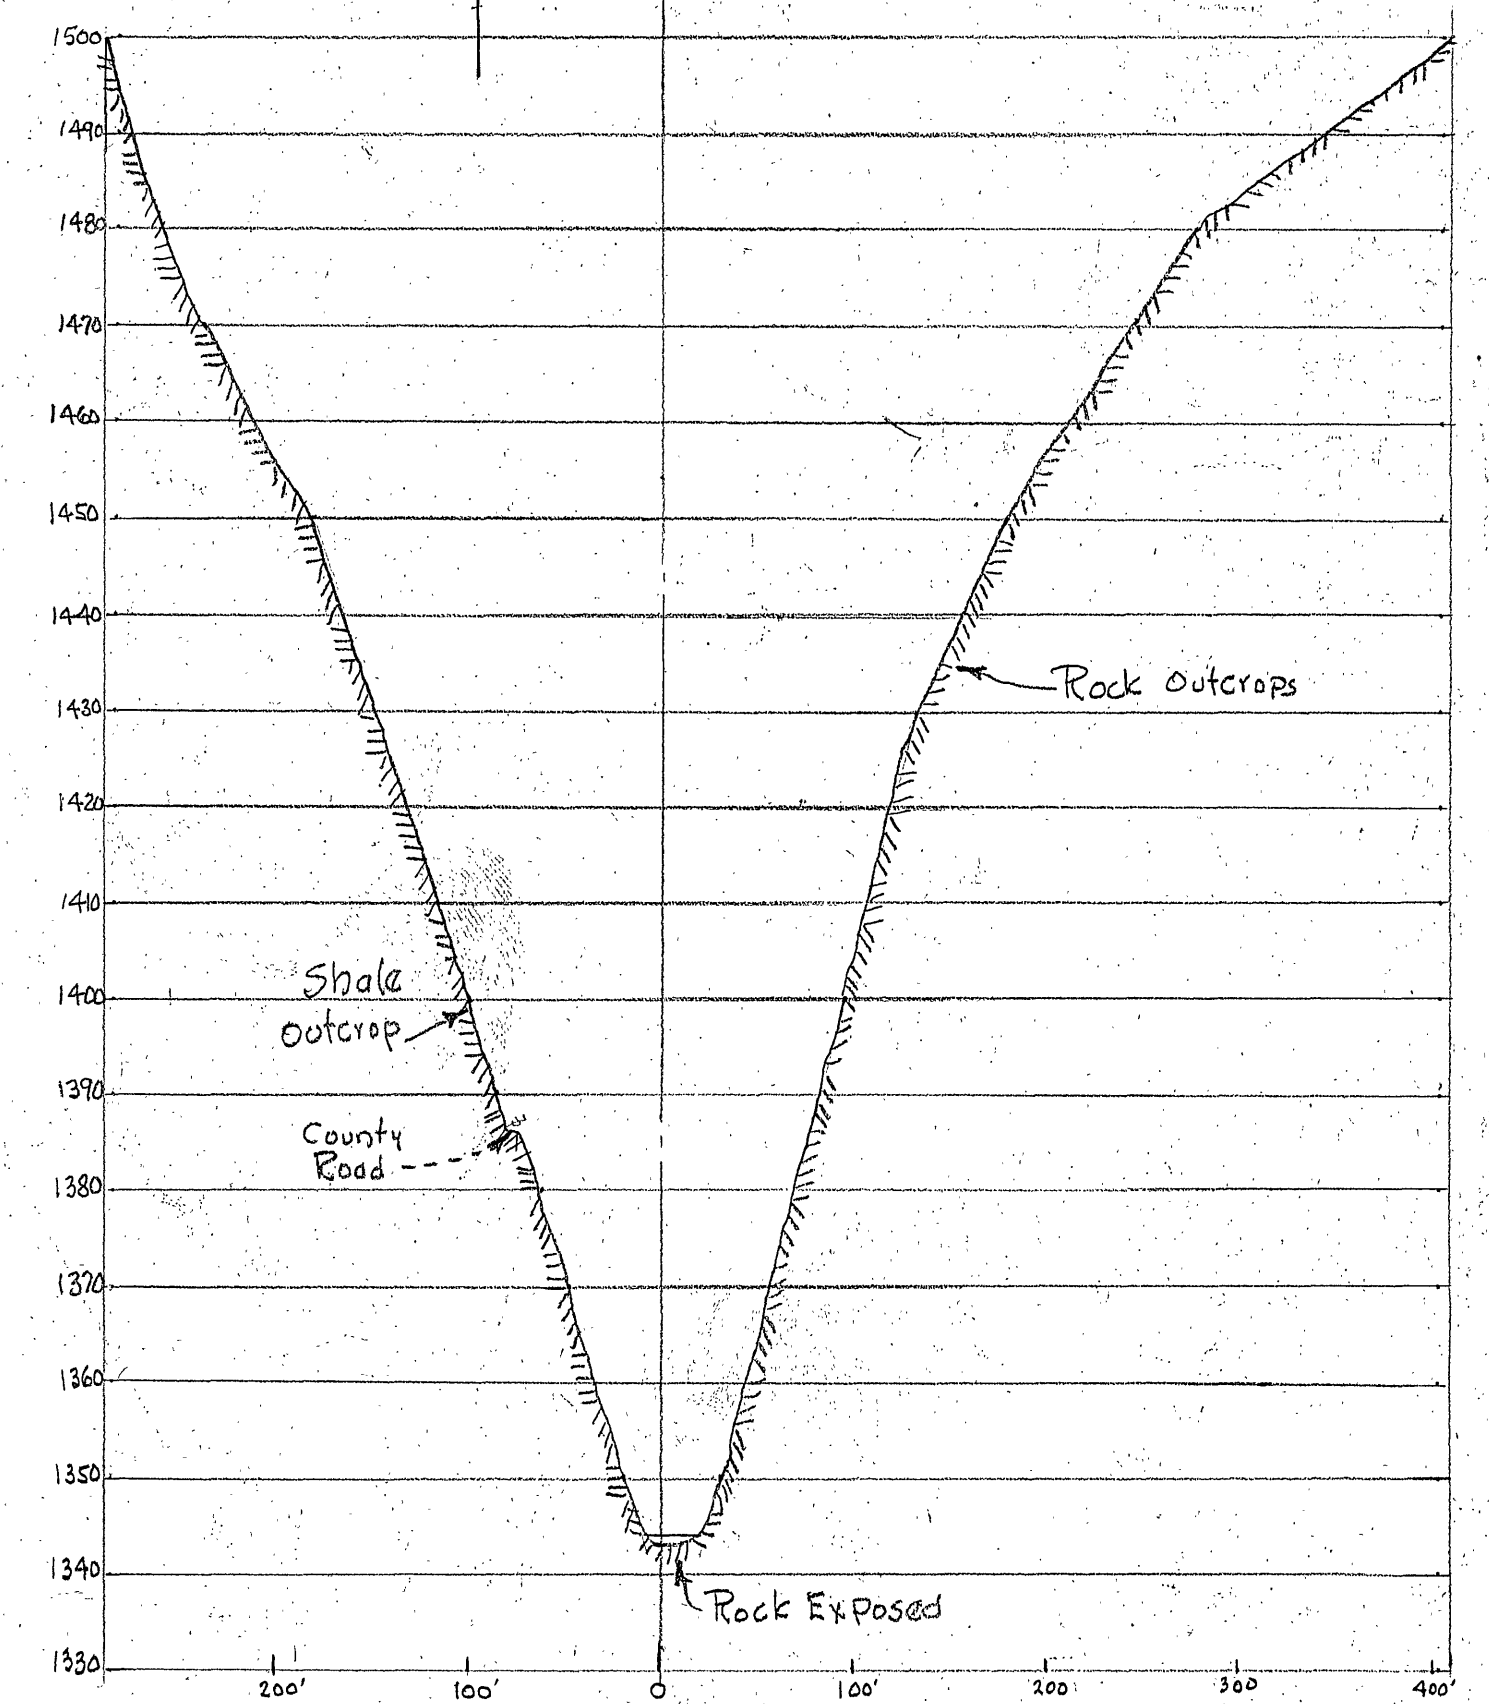

LOCATION PLAN
Scale 1" = 400'

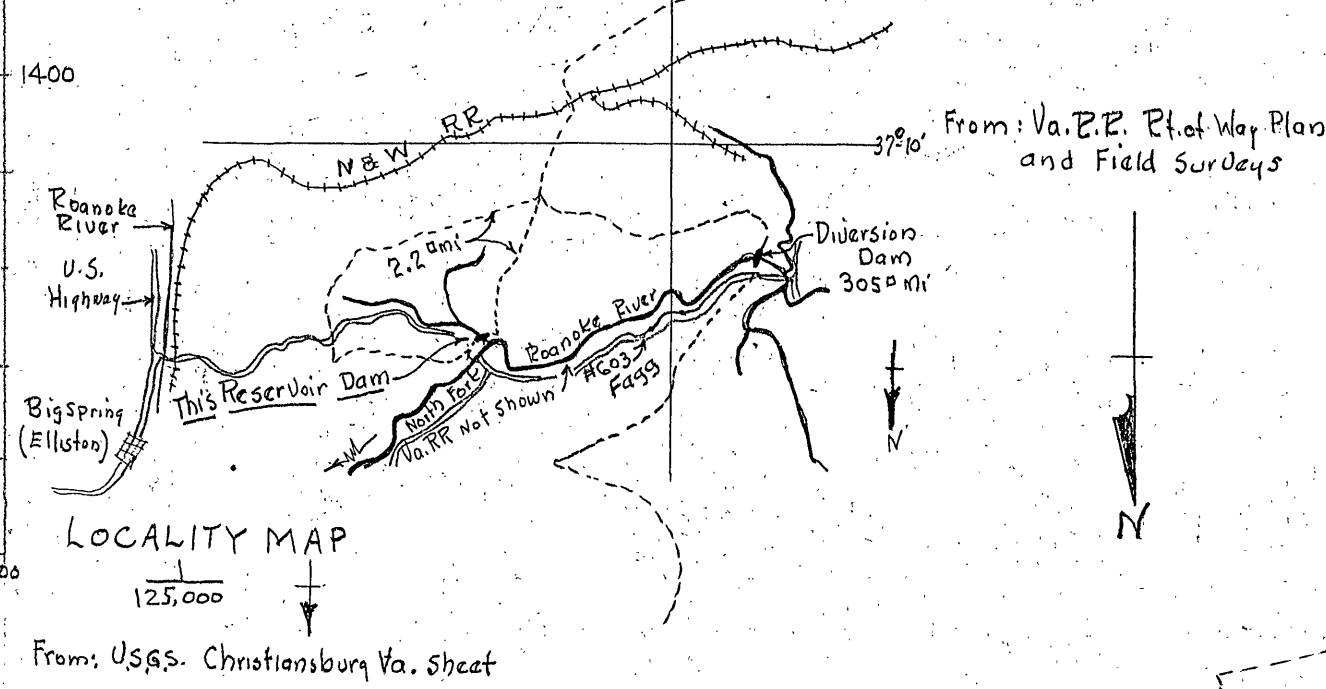

PROFILE ALONG AXIS OF DAM
LOOKING UPSTREAM
Scale 1" = 100' Horiz.
1" = 20' Vert.