

PLANS FOR TINKER CREEK DIVERSION TUNNEL

CITY OF ROANOKE WATER DEPARTMENT
ROANOKE, VIRGINIA


ALVORD, BURDICK & HOWSON
ENGINEERS CHICAGO

1964



LIST OF DRAWINGS

SHEET No. 1.	PLAN & PROFILE
SHEET No. 2.	INTAKE STRUCTURE - PLAN & SECTIONS
SHEET No. 3.	INTAKE STRUCTURE - PLAN & DETAILS
SHEET No. 4.	INTAKE STRUCTURE - DETAILS
SHEET No. 5.	DISCHARGE STRUCTURE - PLAN & SECTIONS
SHEET No. 6.	DISCHARGE STRUCTURE - PLAN & DETAILS

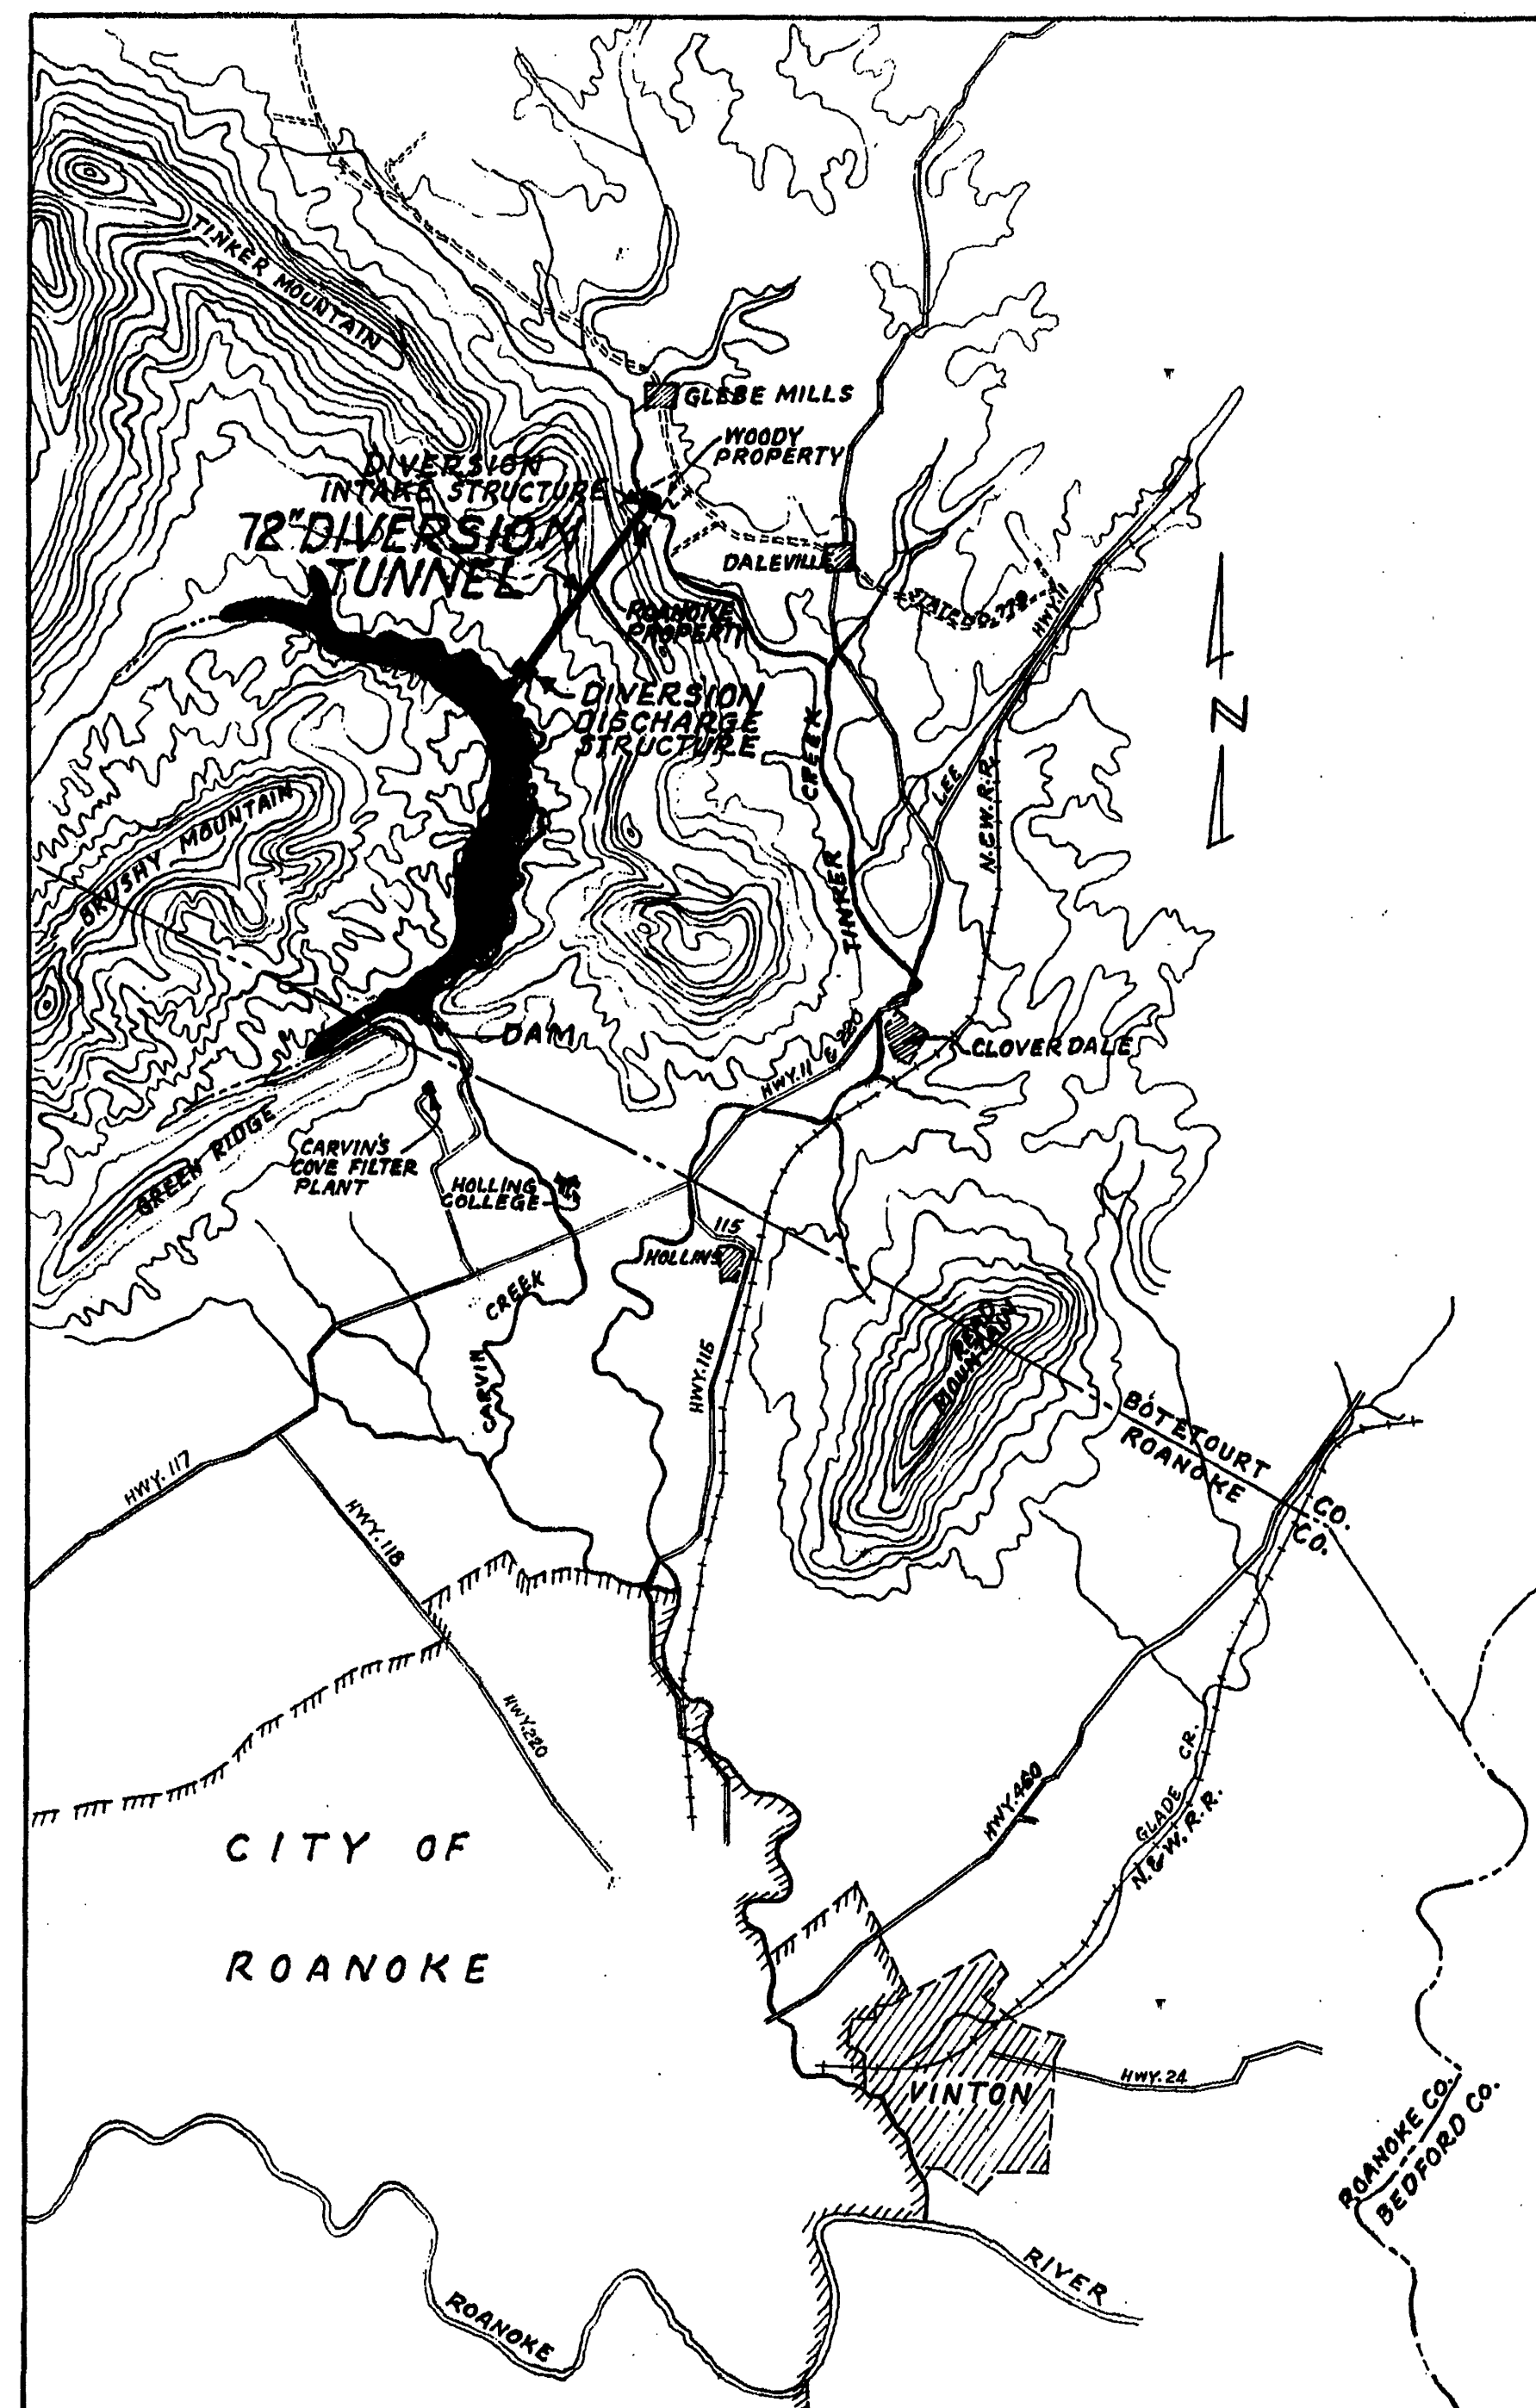

LOCATION MAP
0 2000 4000 6000 8000 10000 12000
SCALE IN FEET