


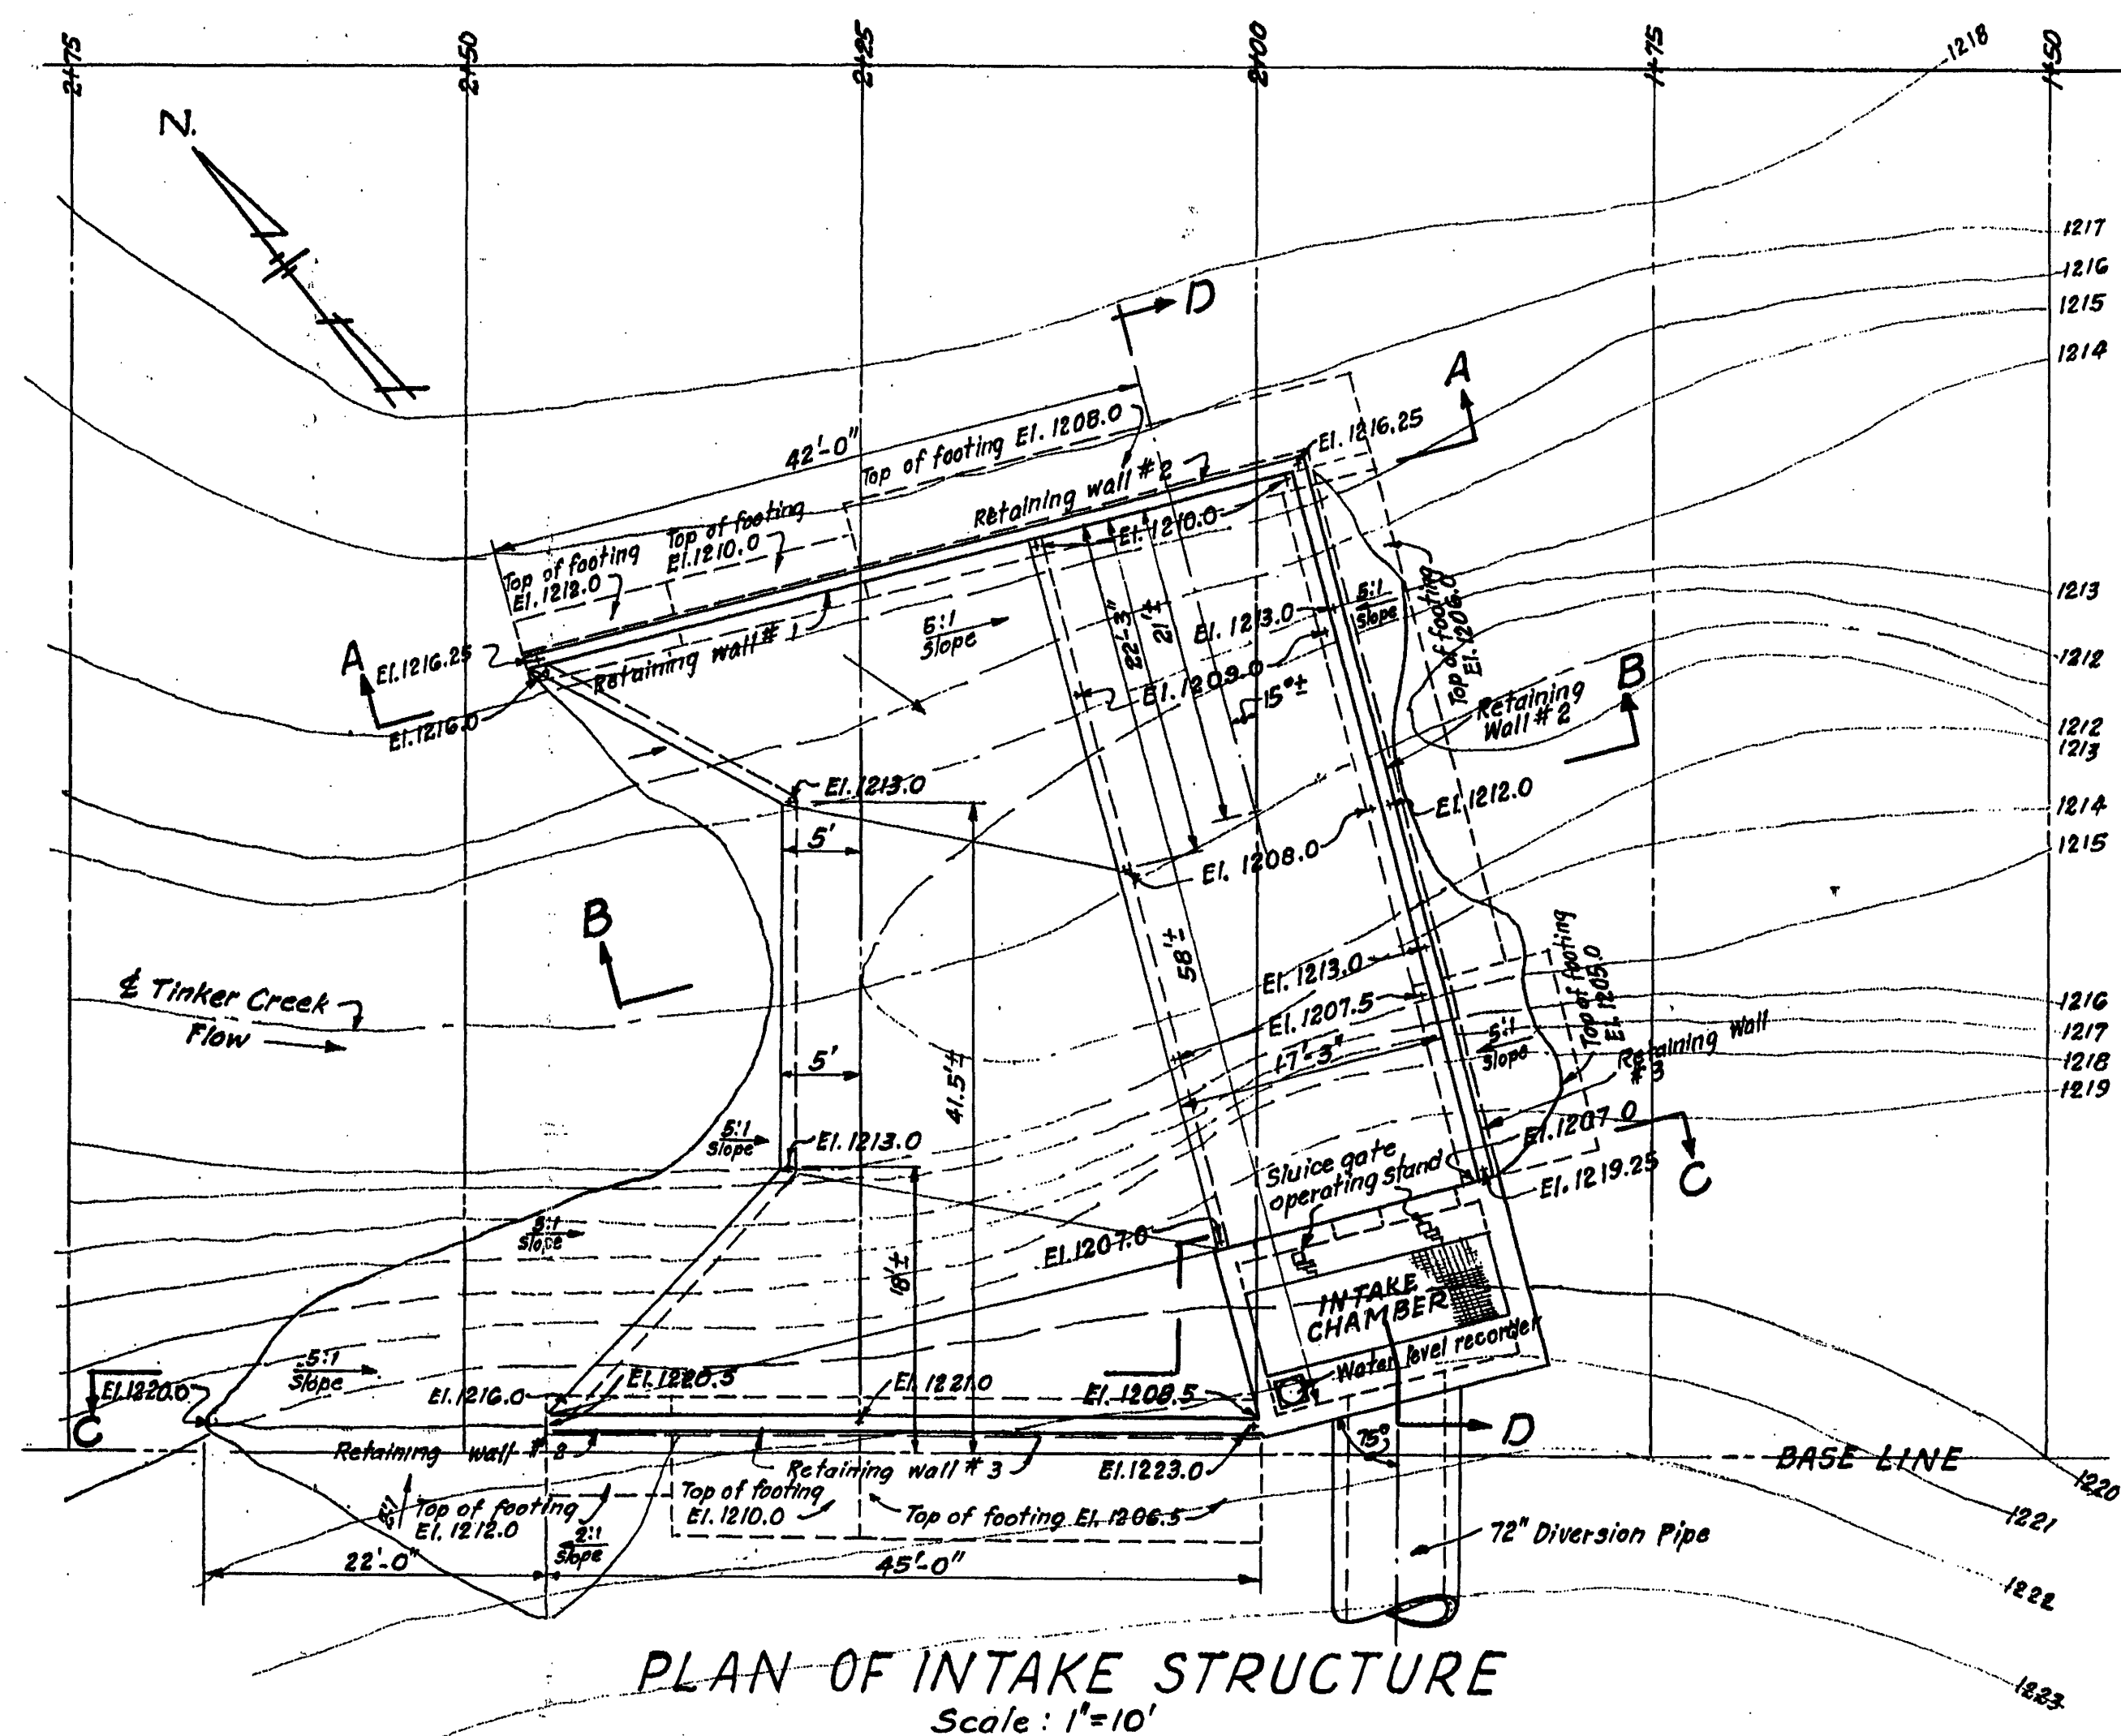
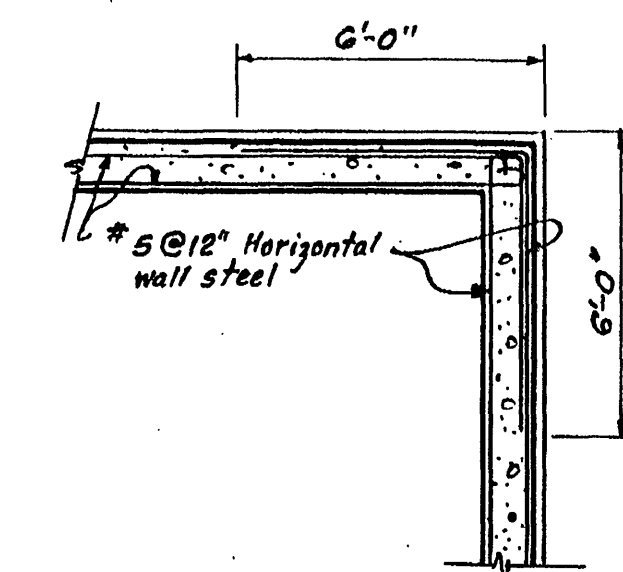
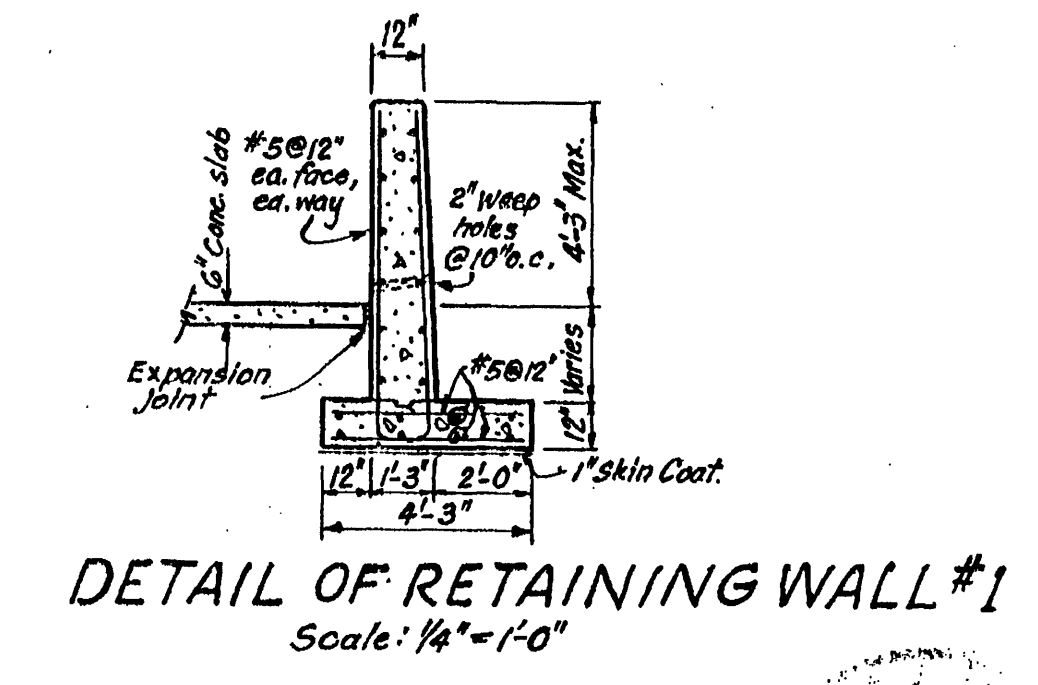
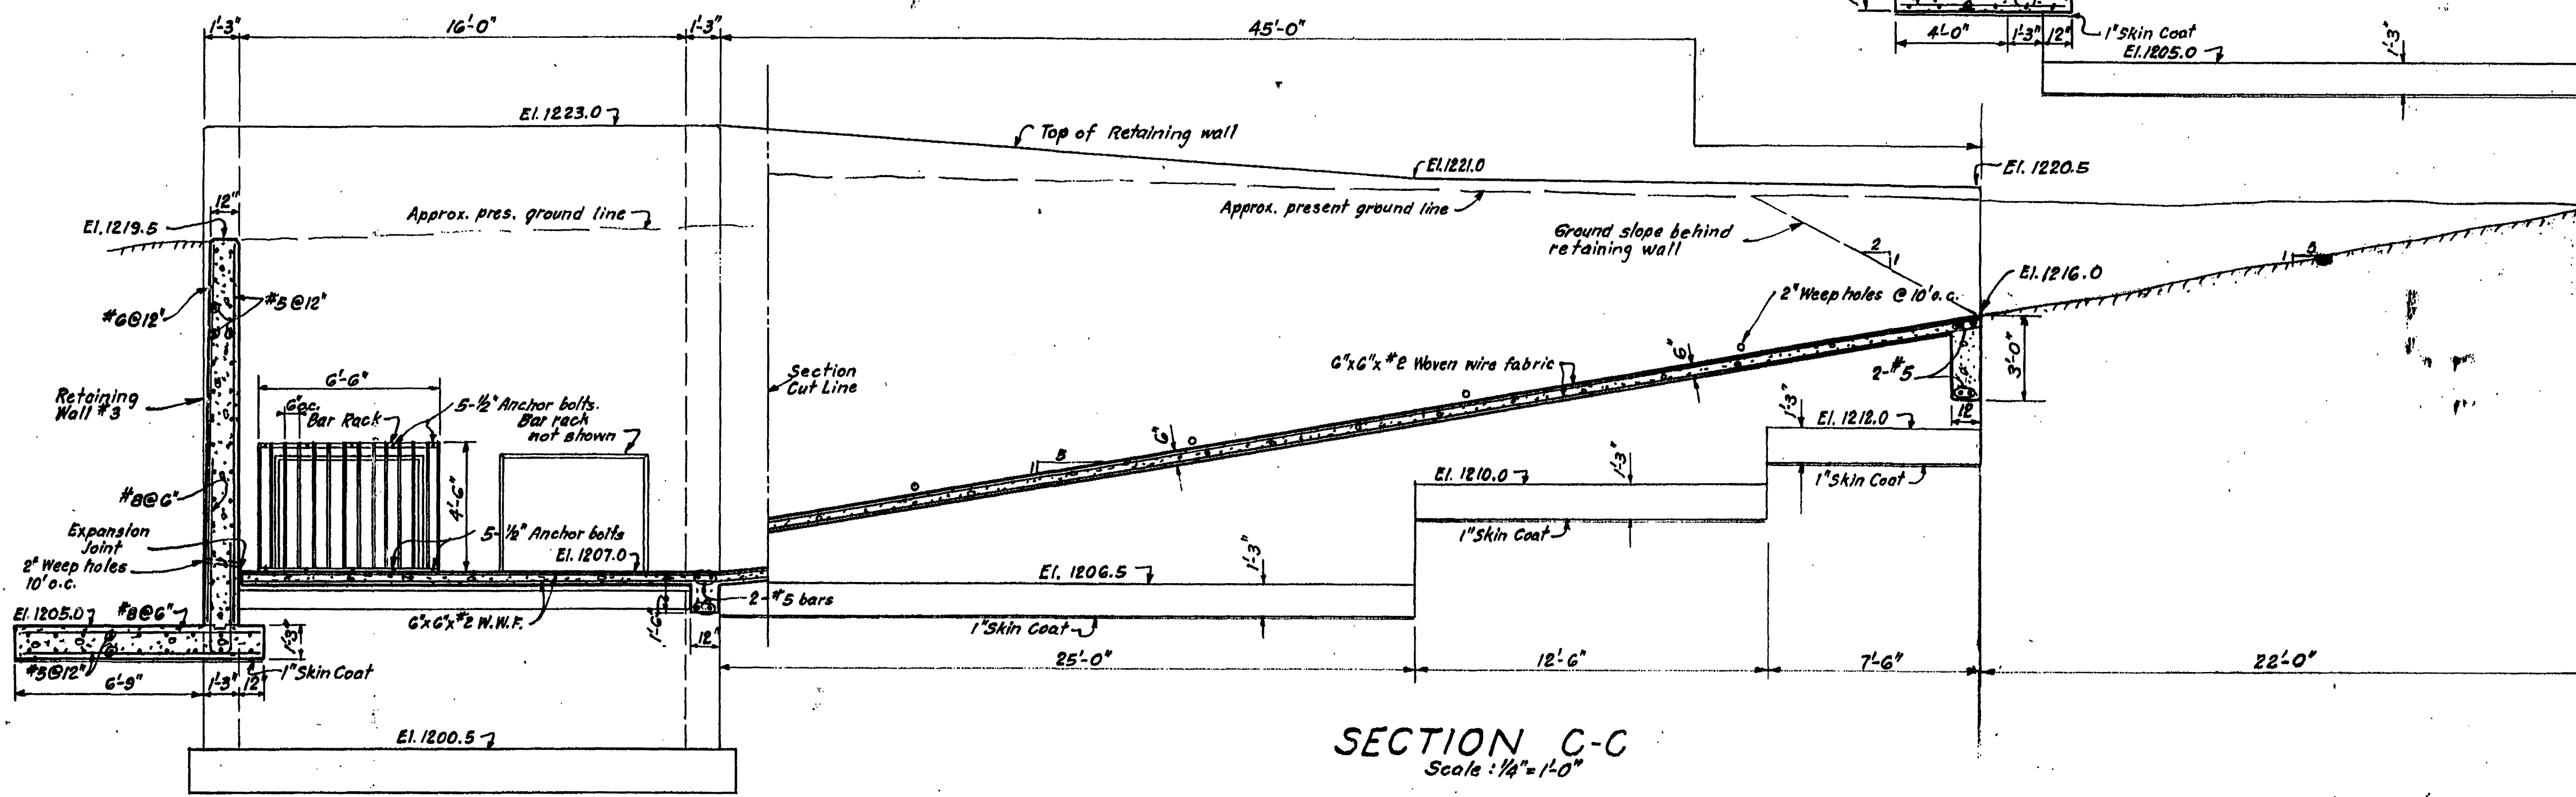
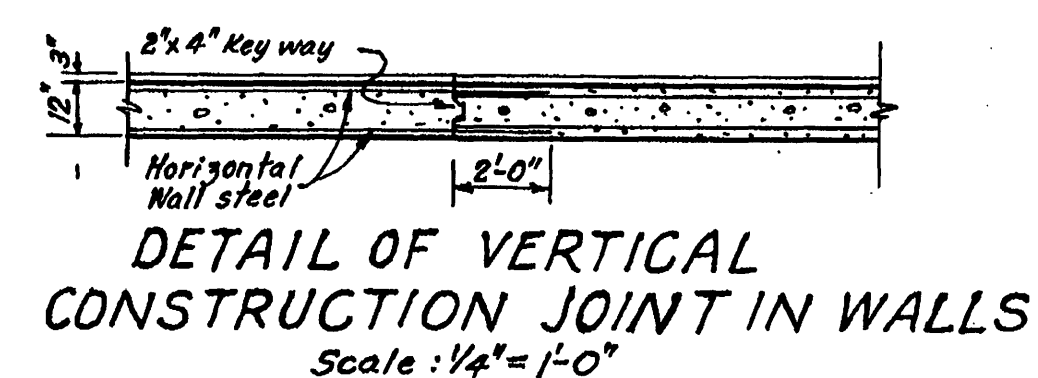
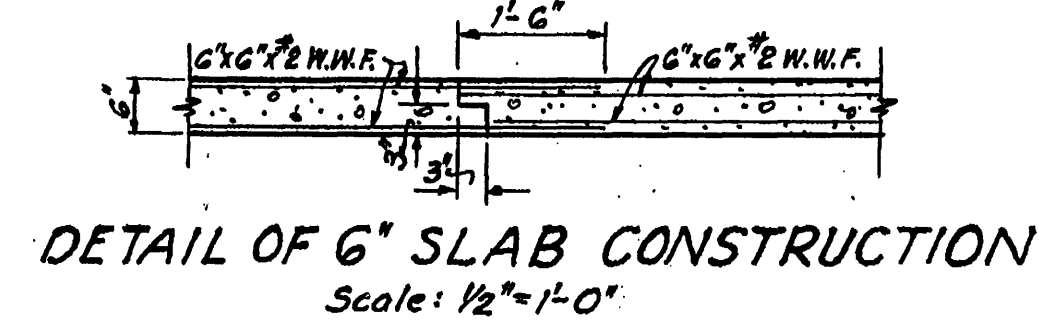


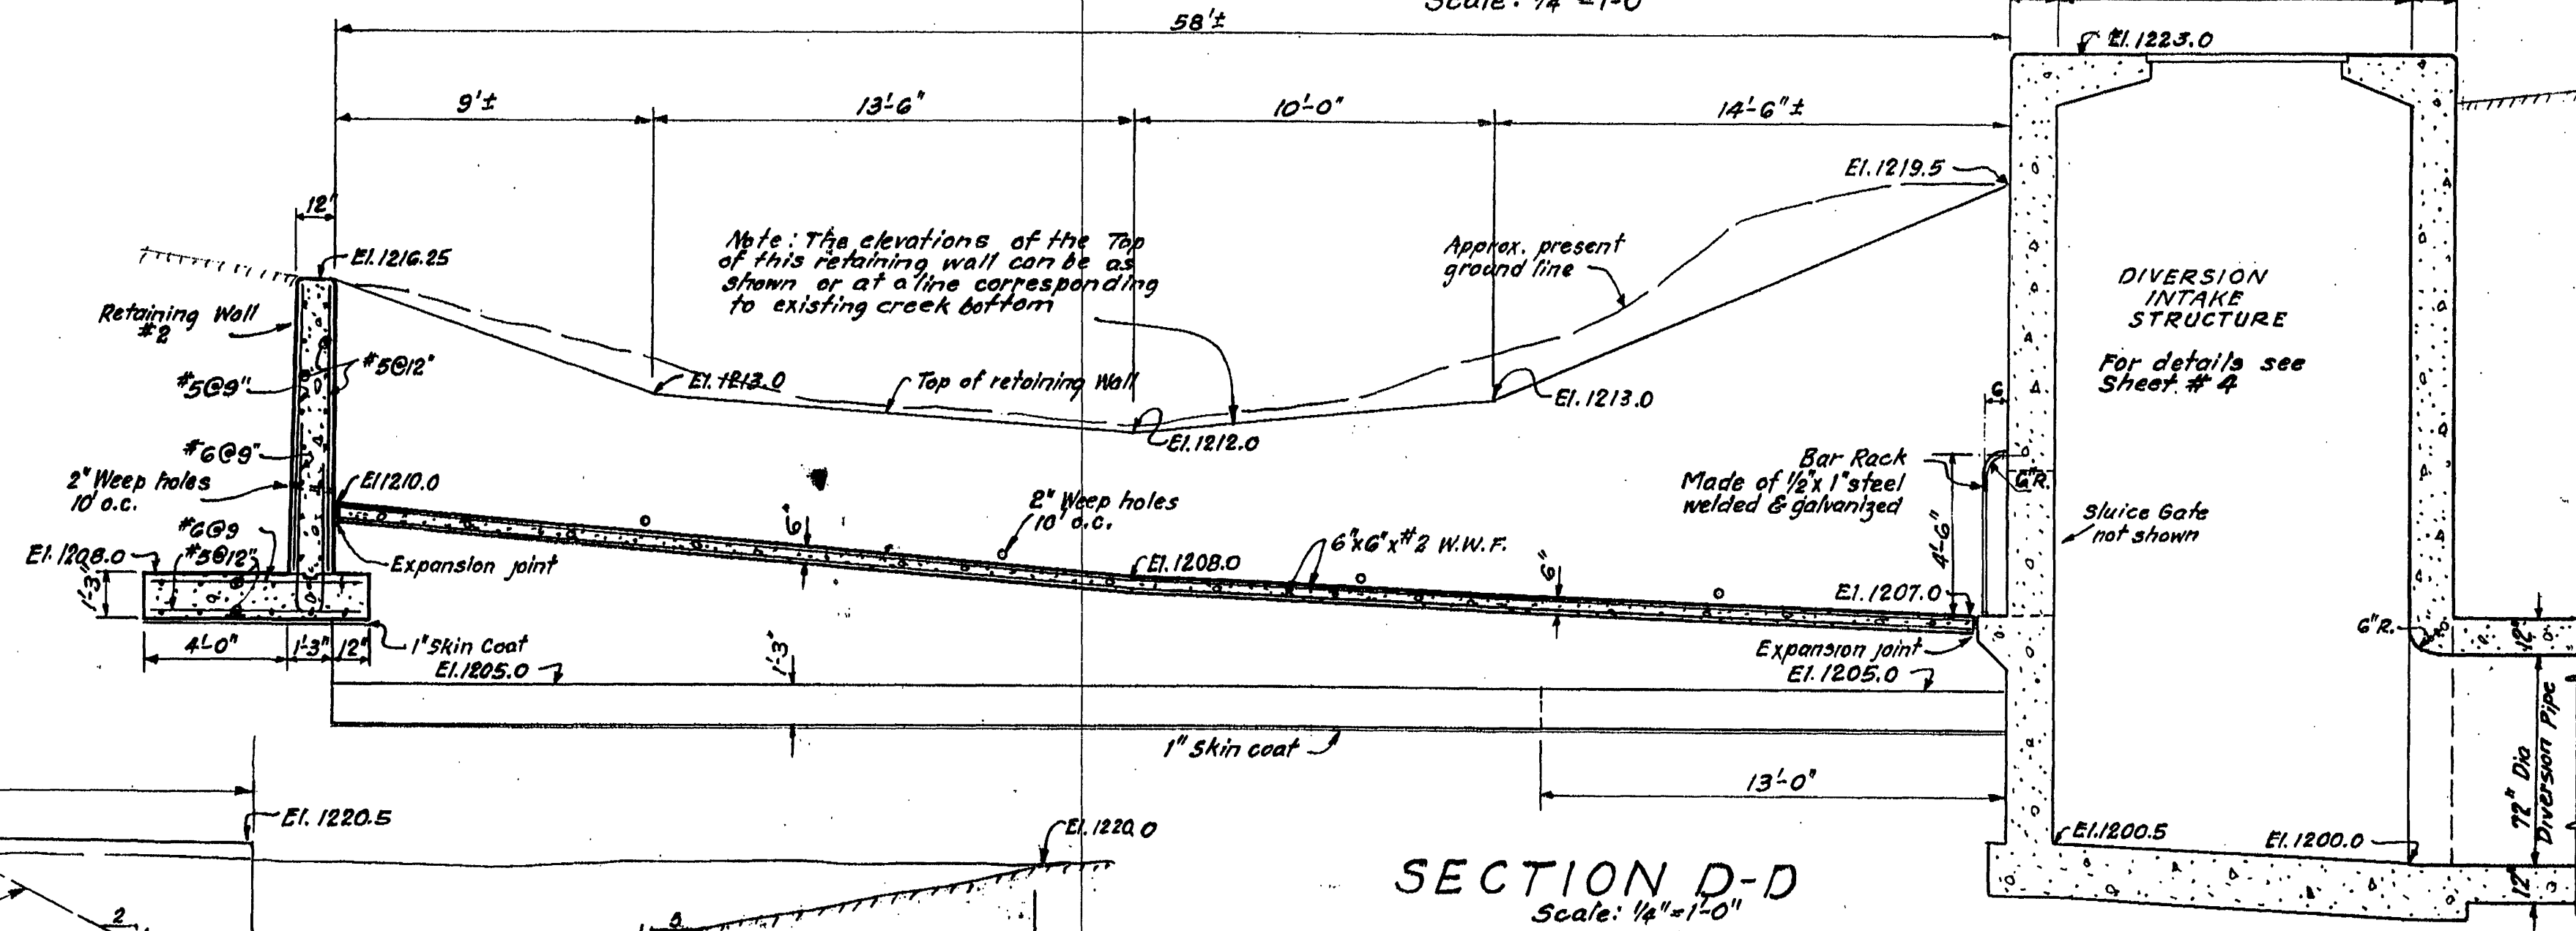

RETAINING WALL CORNER DETAIL
Scale: 1/4"=1'-0"

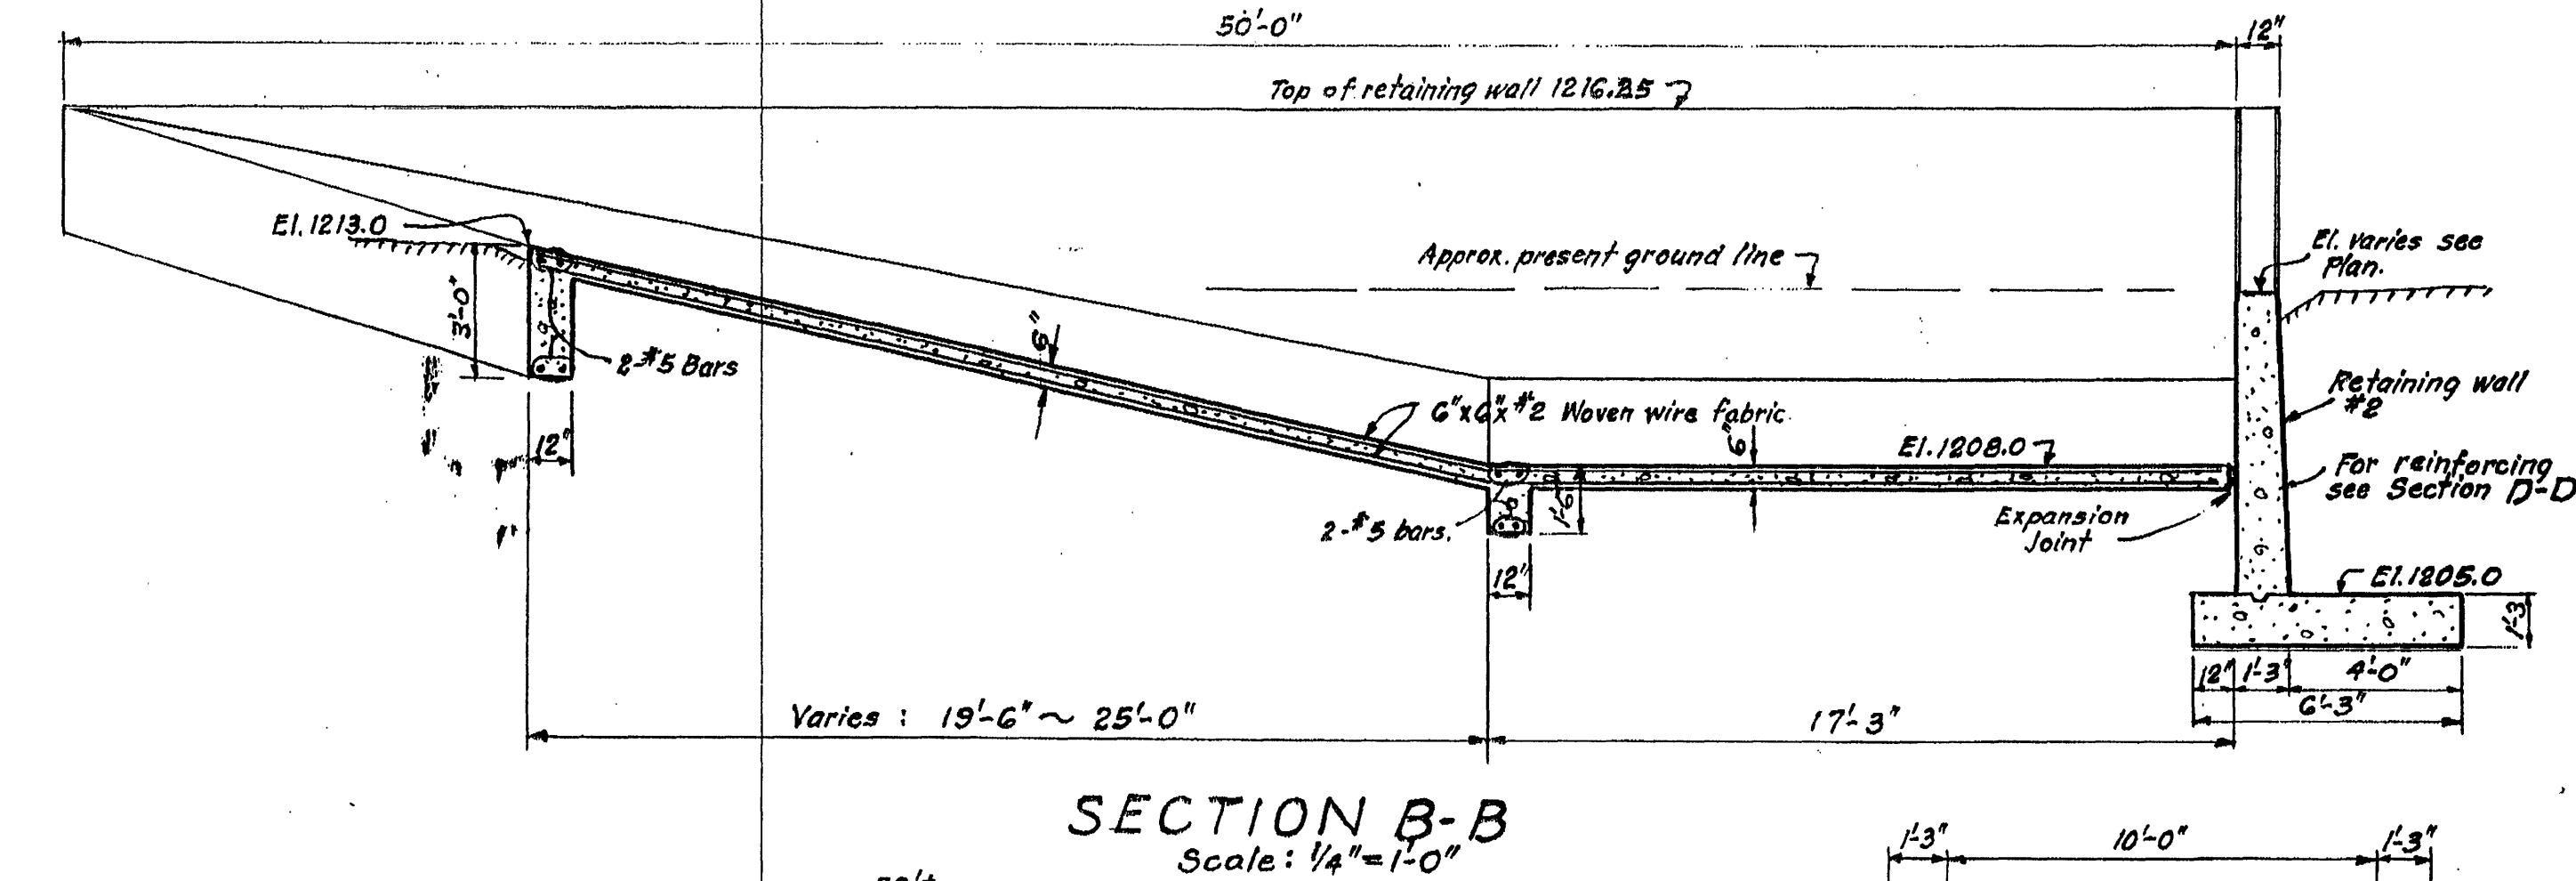

Note: Use 1/2" x 6" Asphalt impregnated expansion joint filler for all expansion joints on the concrete slab.

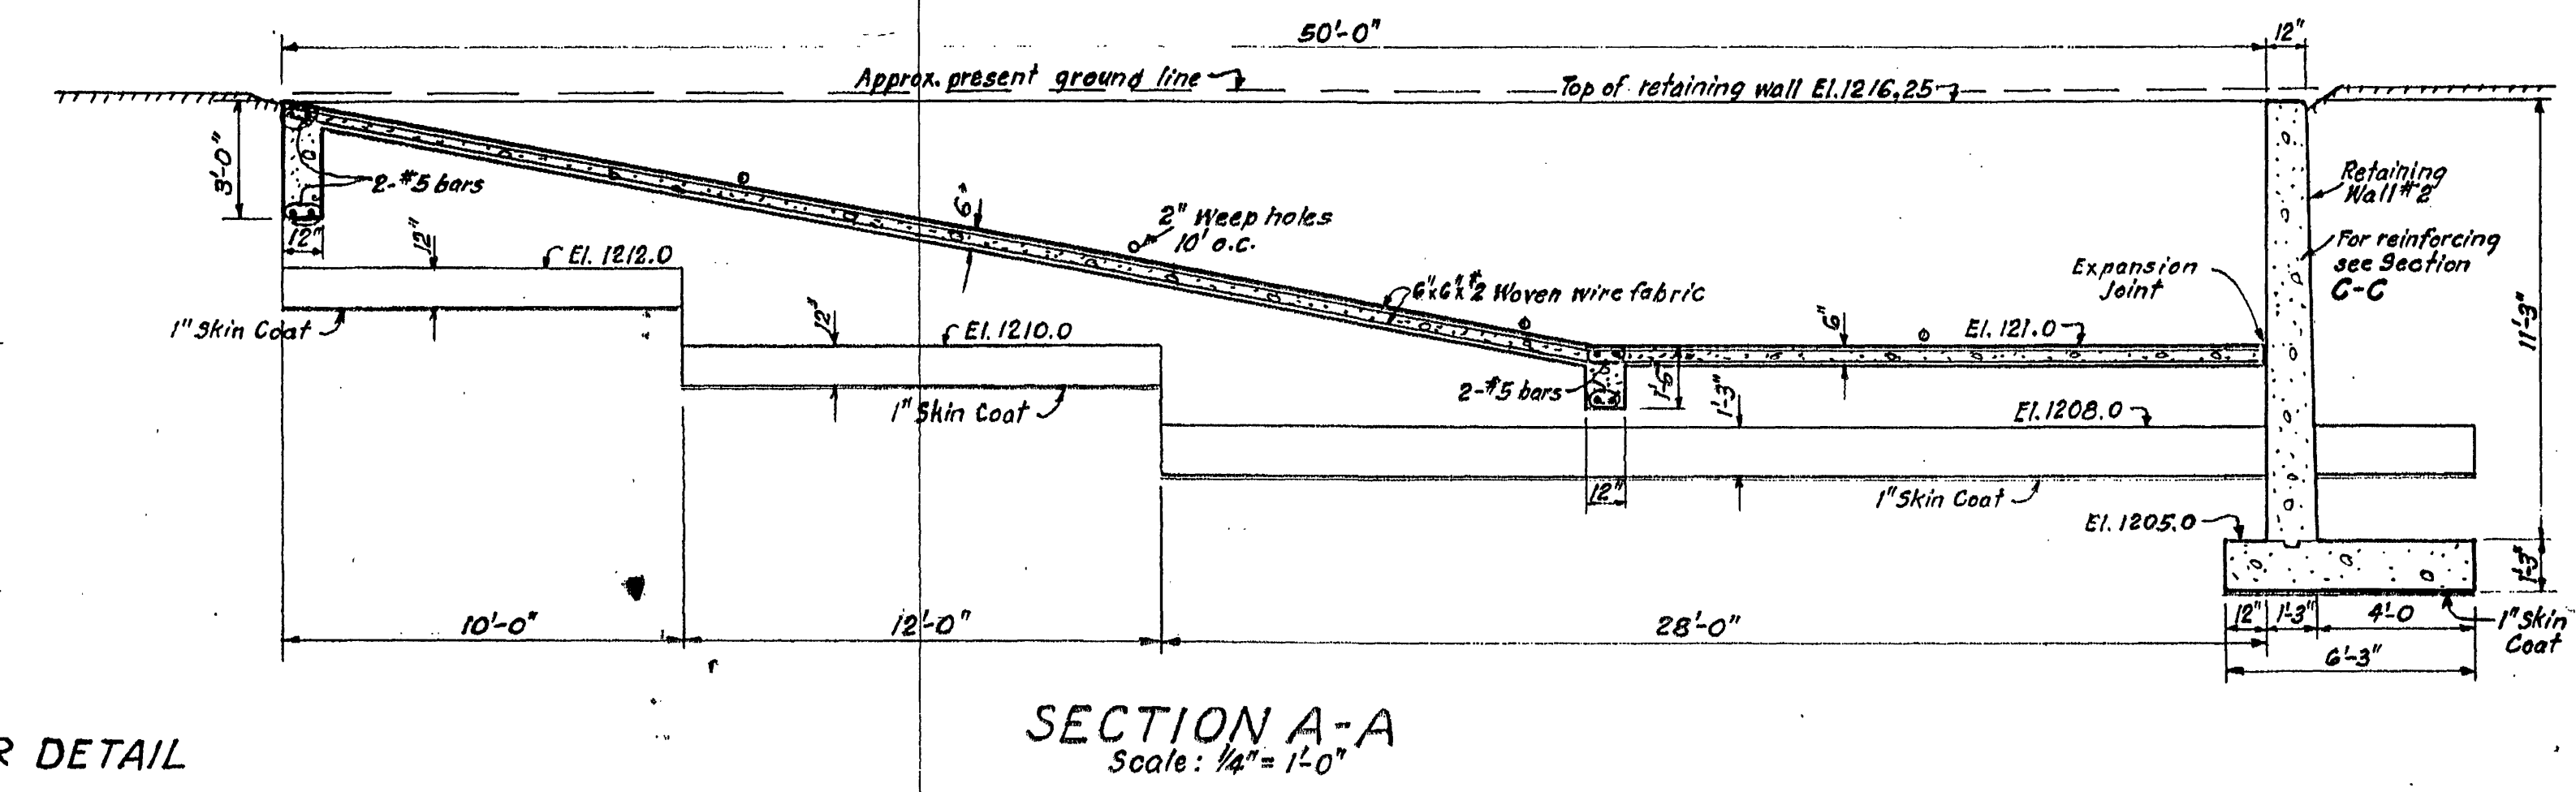

SHEET 3 OF 6 SHEETS
TINKER CREEK
DIVERSION TUNNEL
INTAKE STRUCTURE
PLAN & DETAILS
CITY OF ROANOKE WATER DEPT.
ROANOKE, VIRGINIA
ALVORD, BURDICK & HOWSON
ENGINEERS CHICAGO
1964