
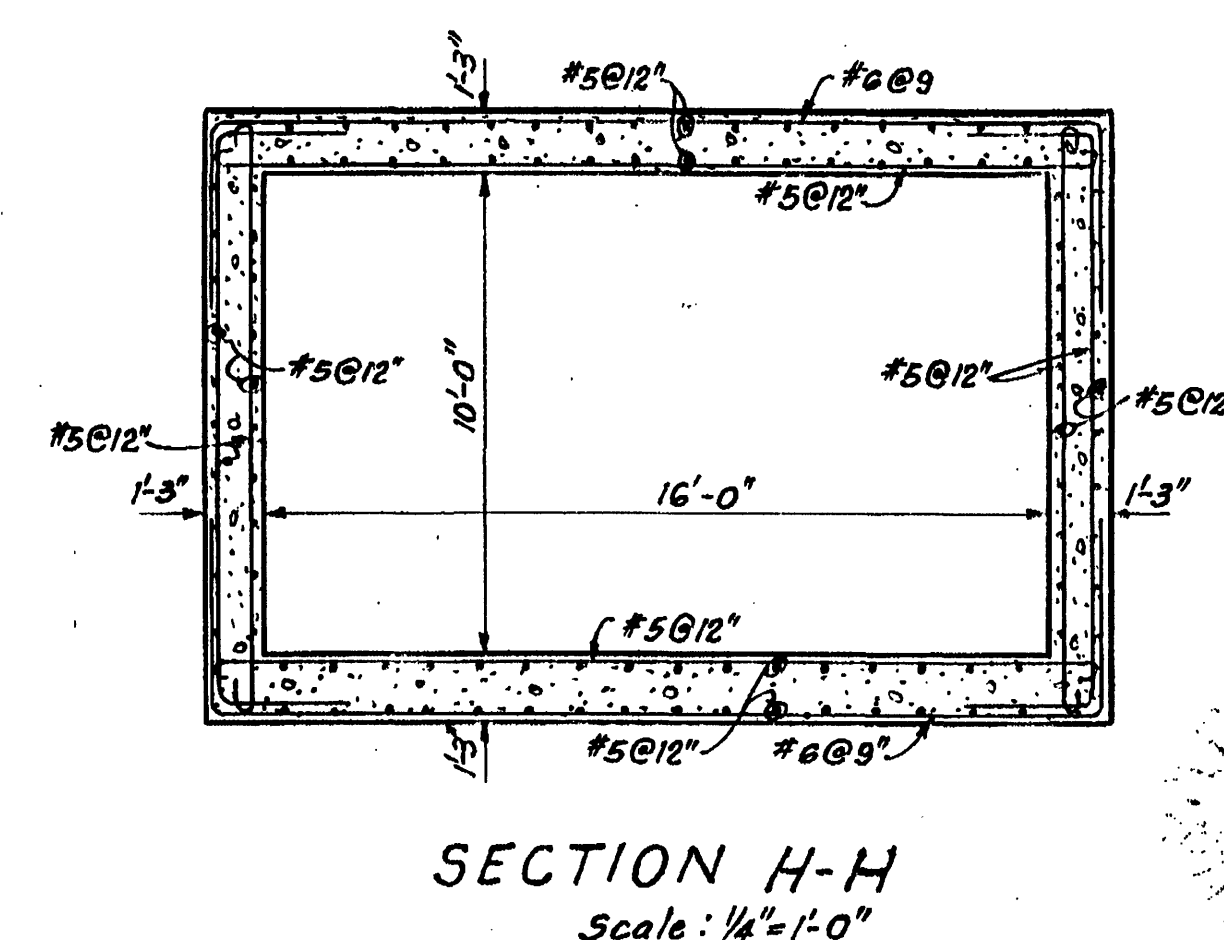
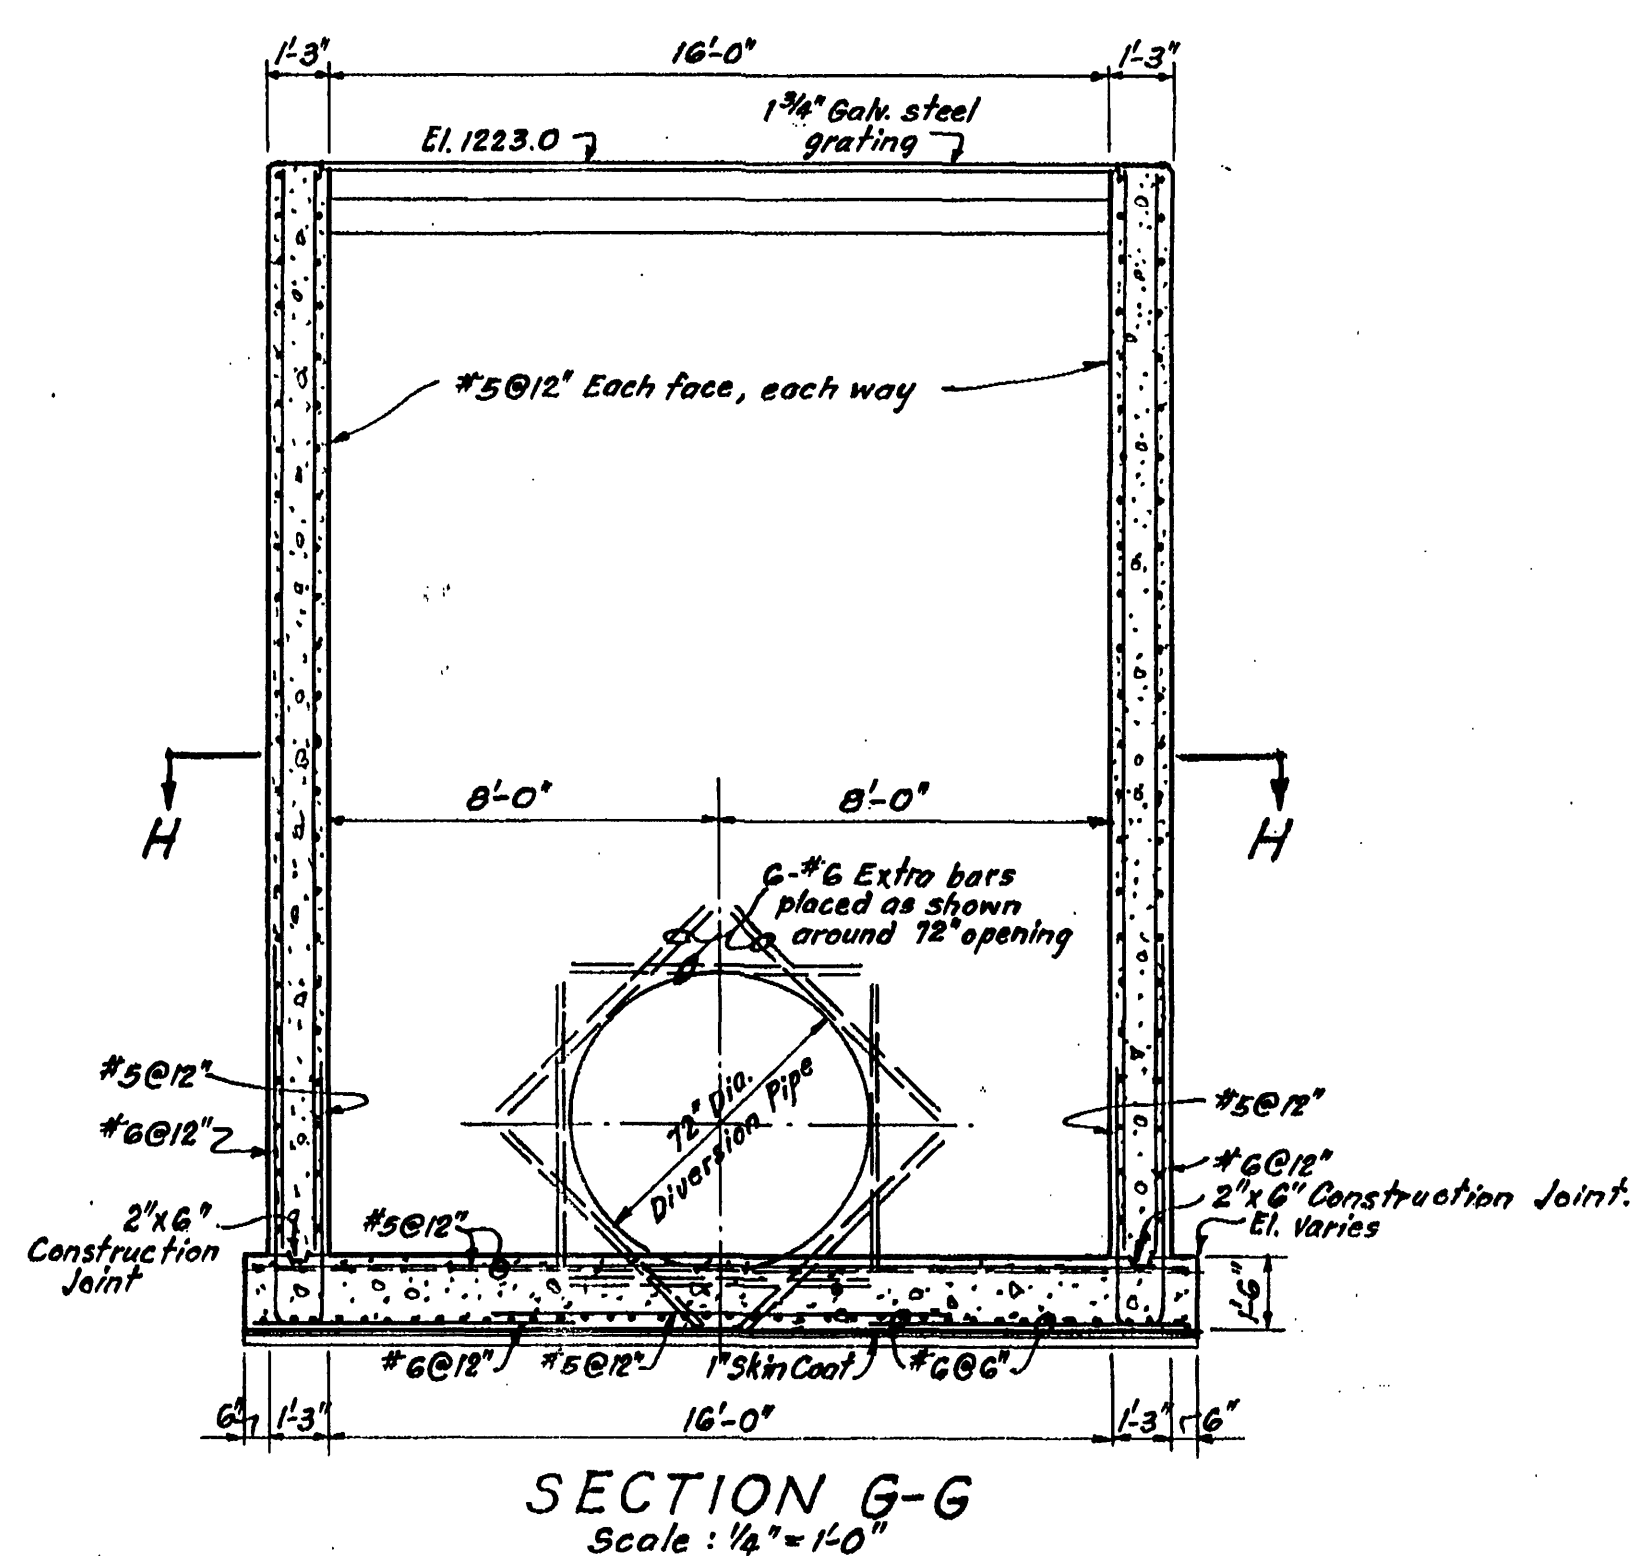
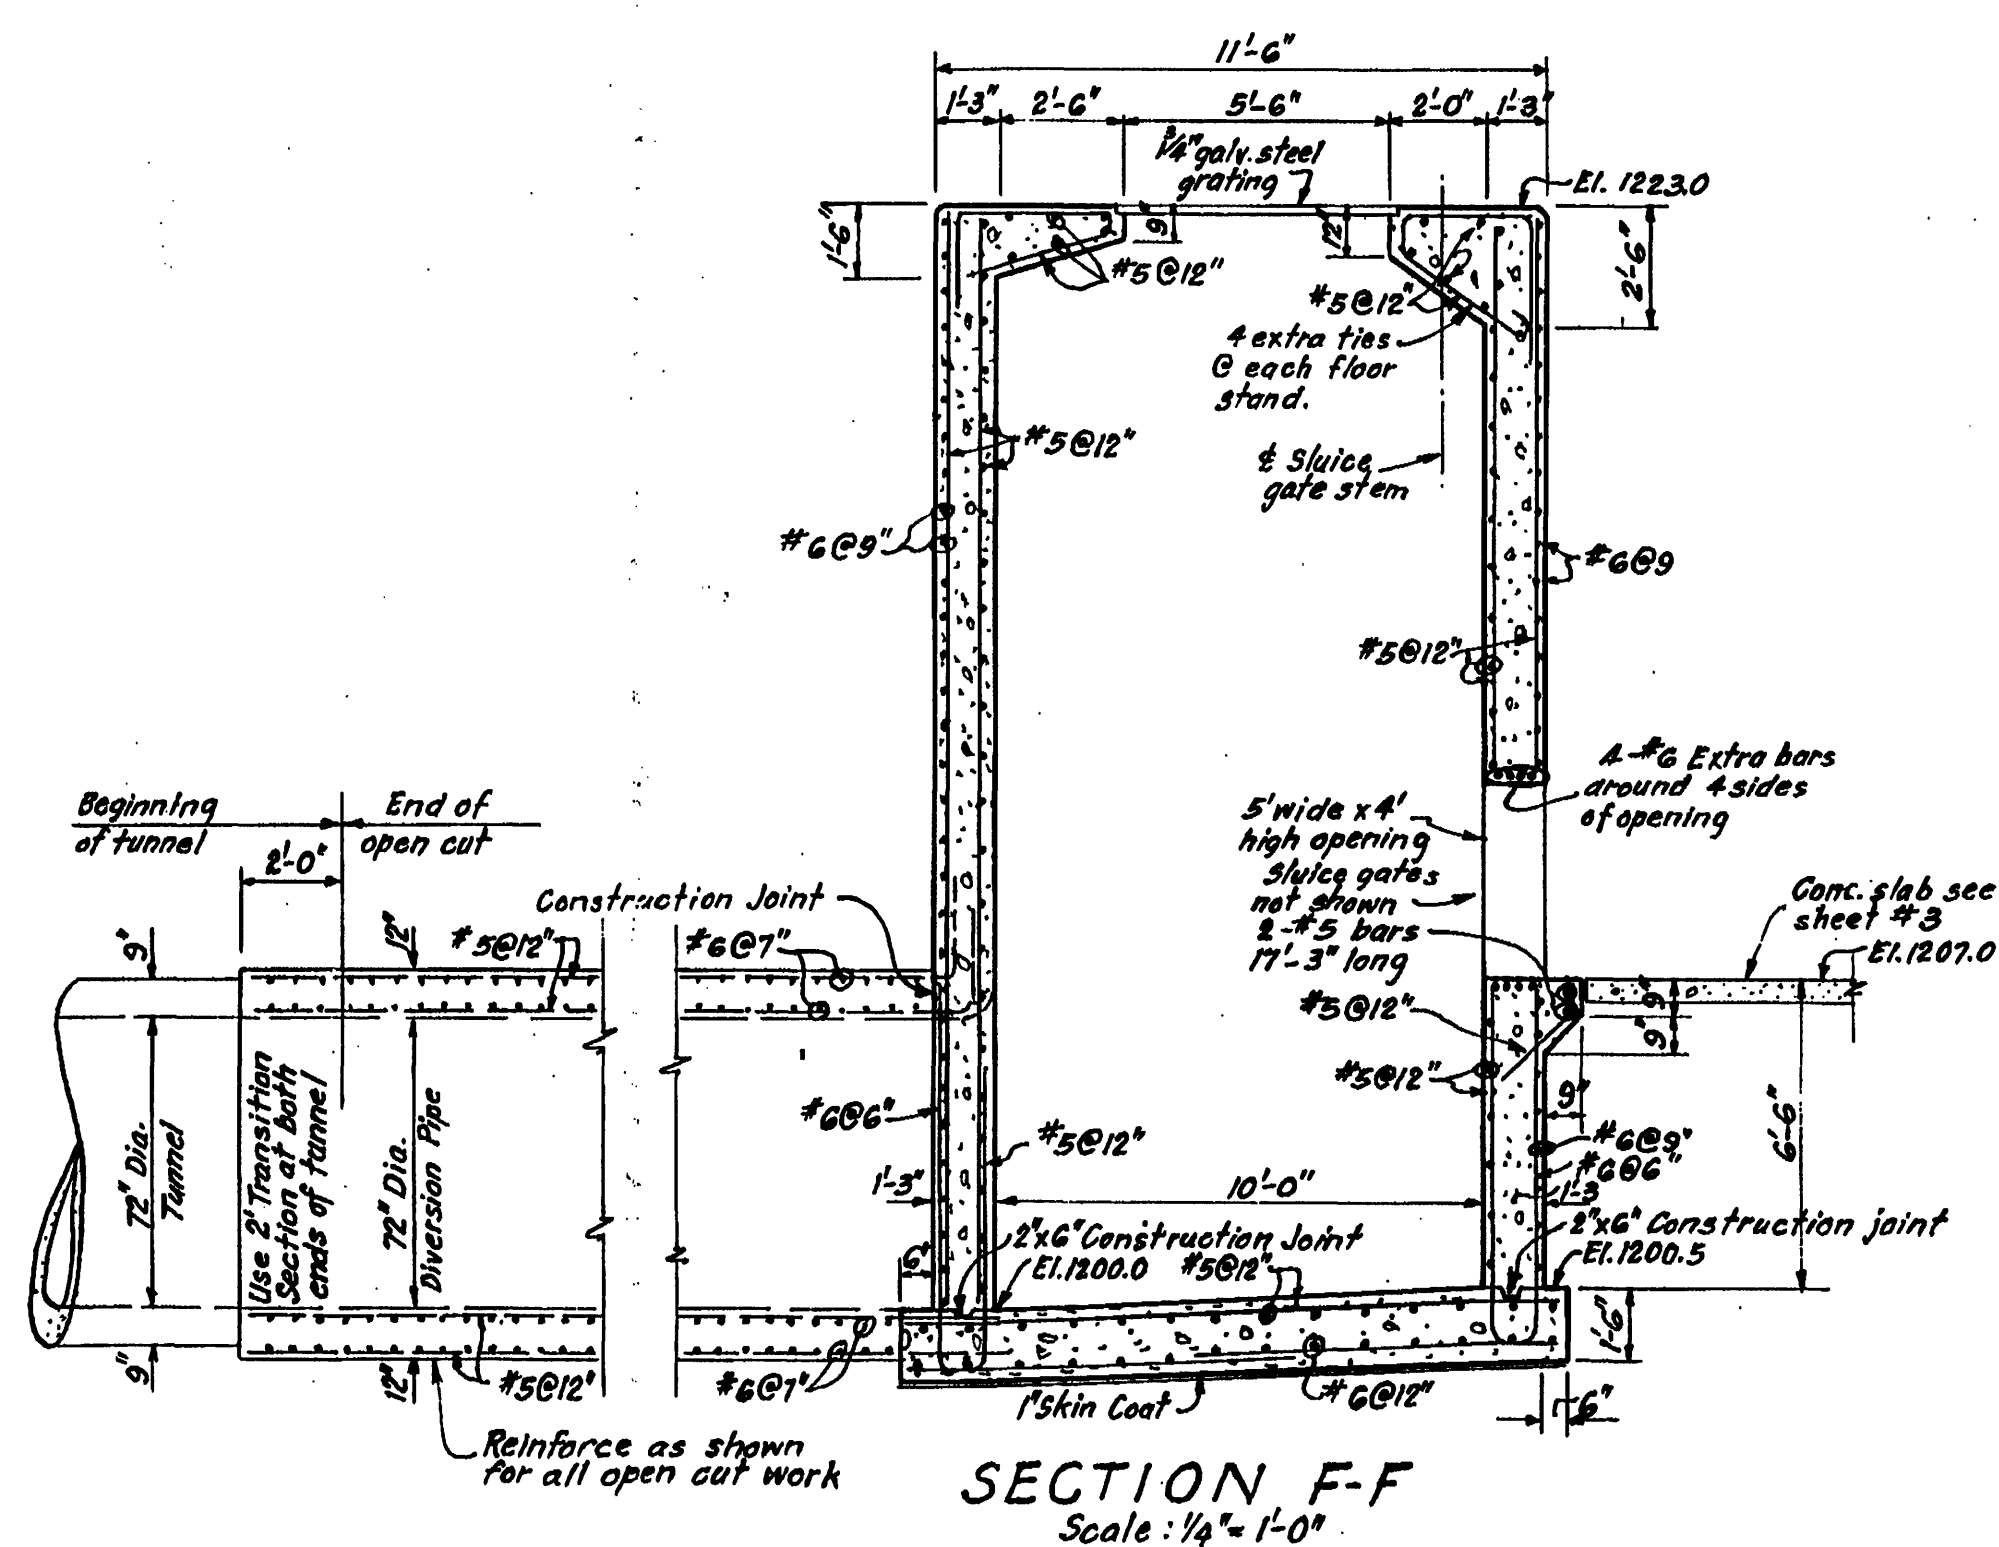
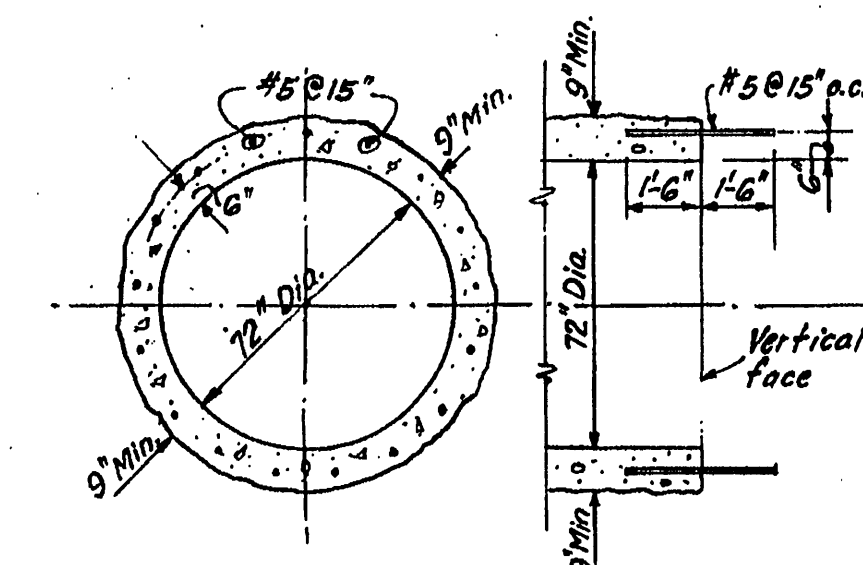
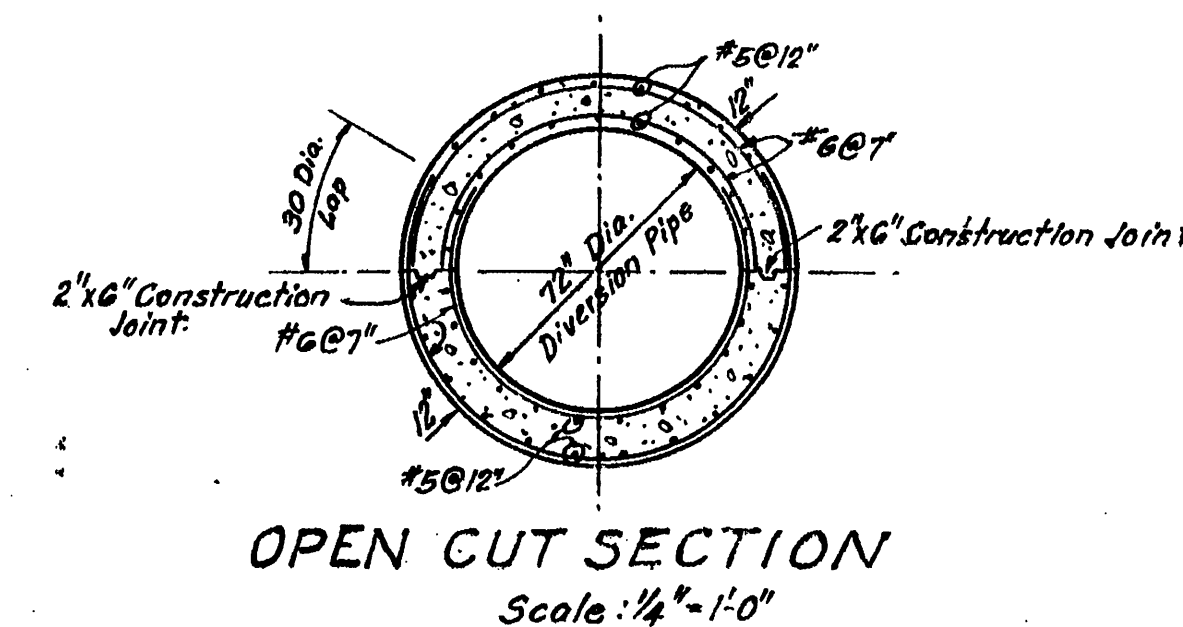
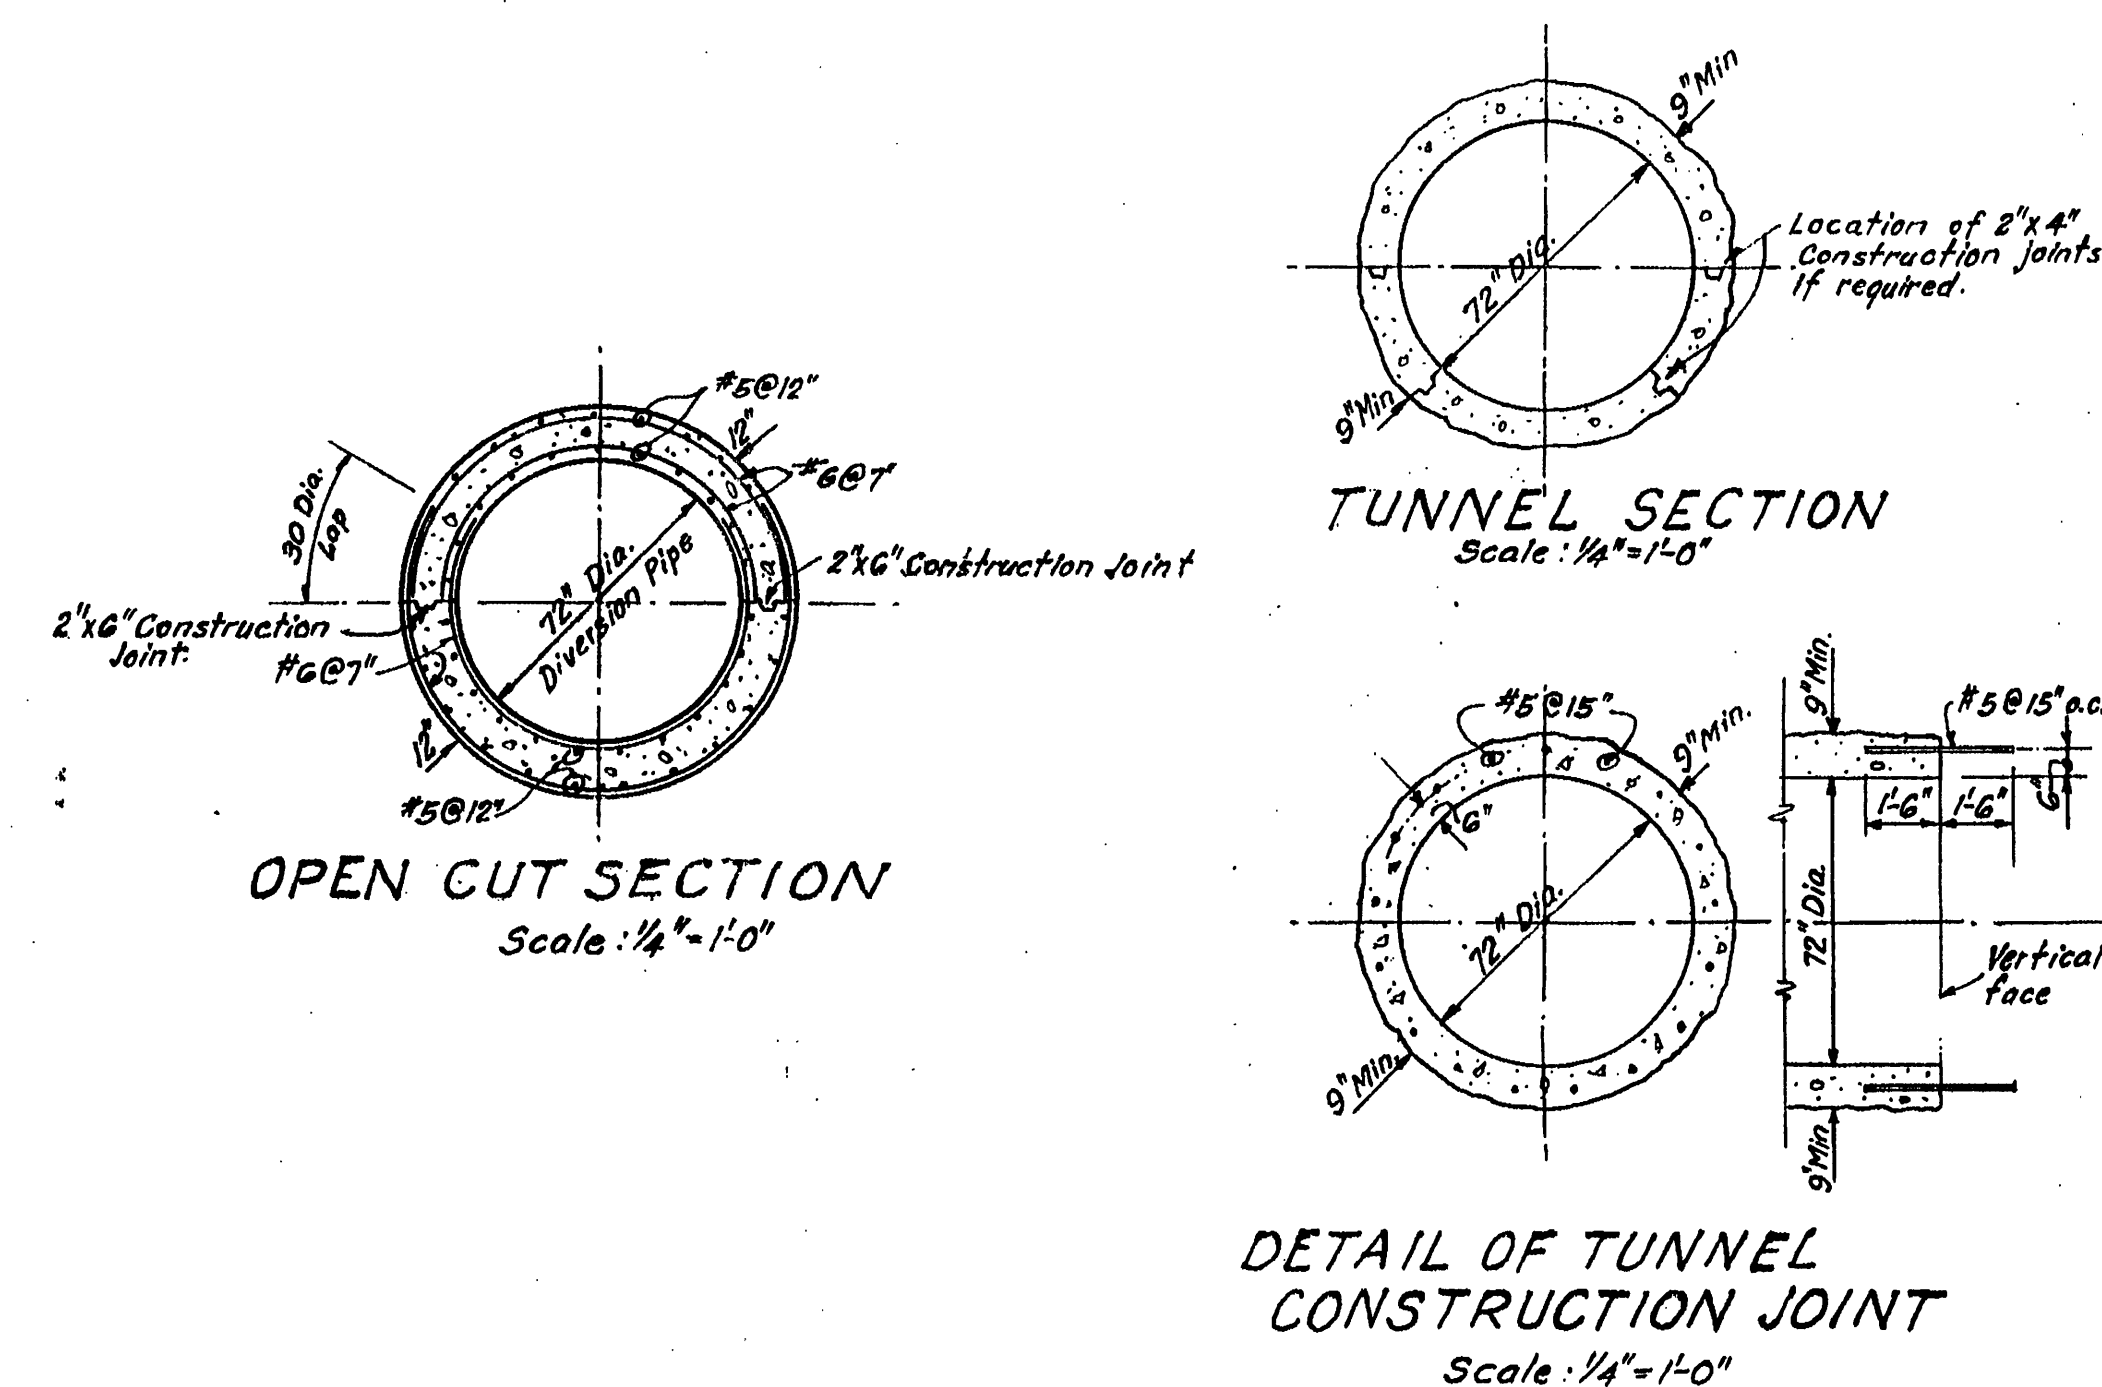
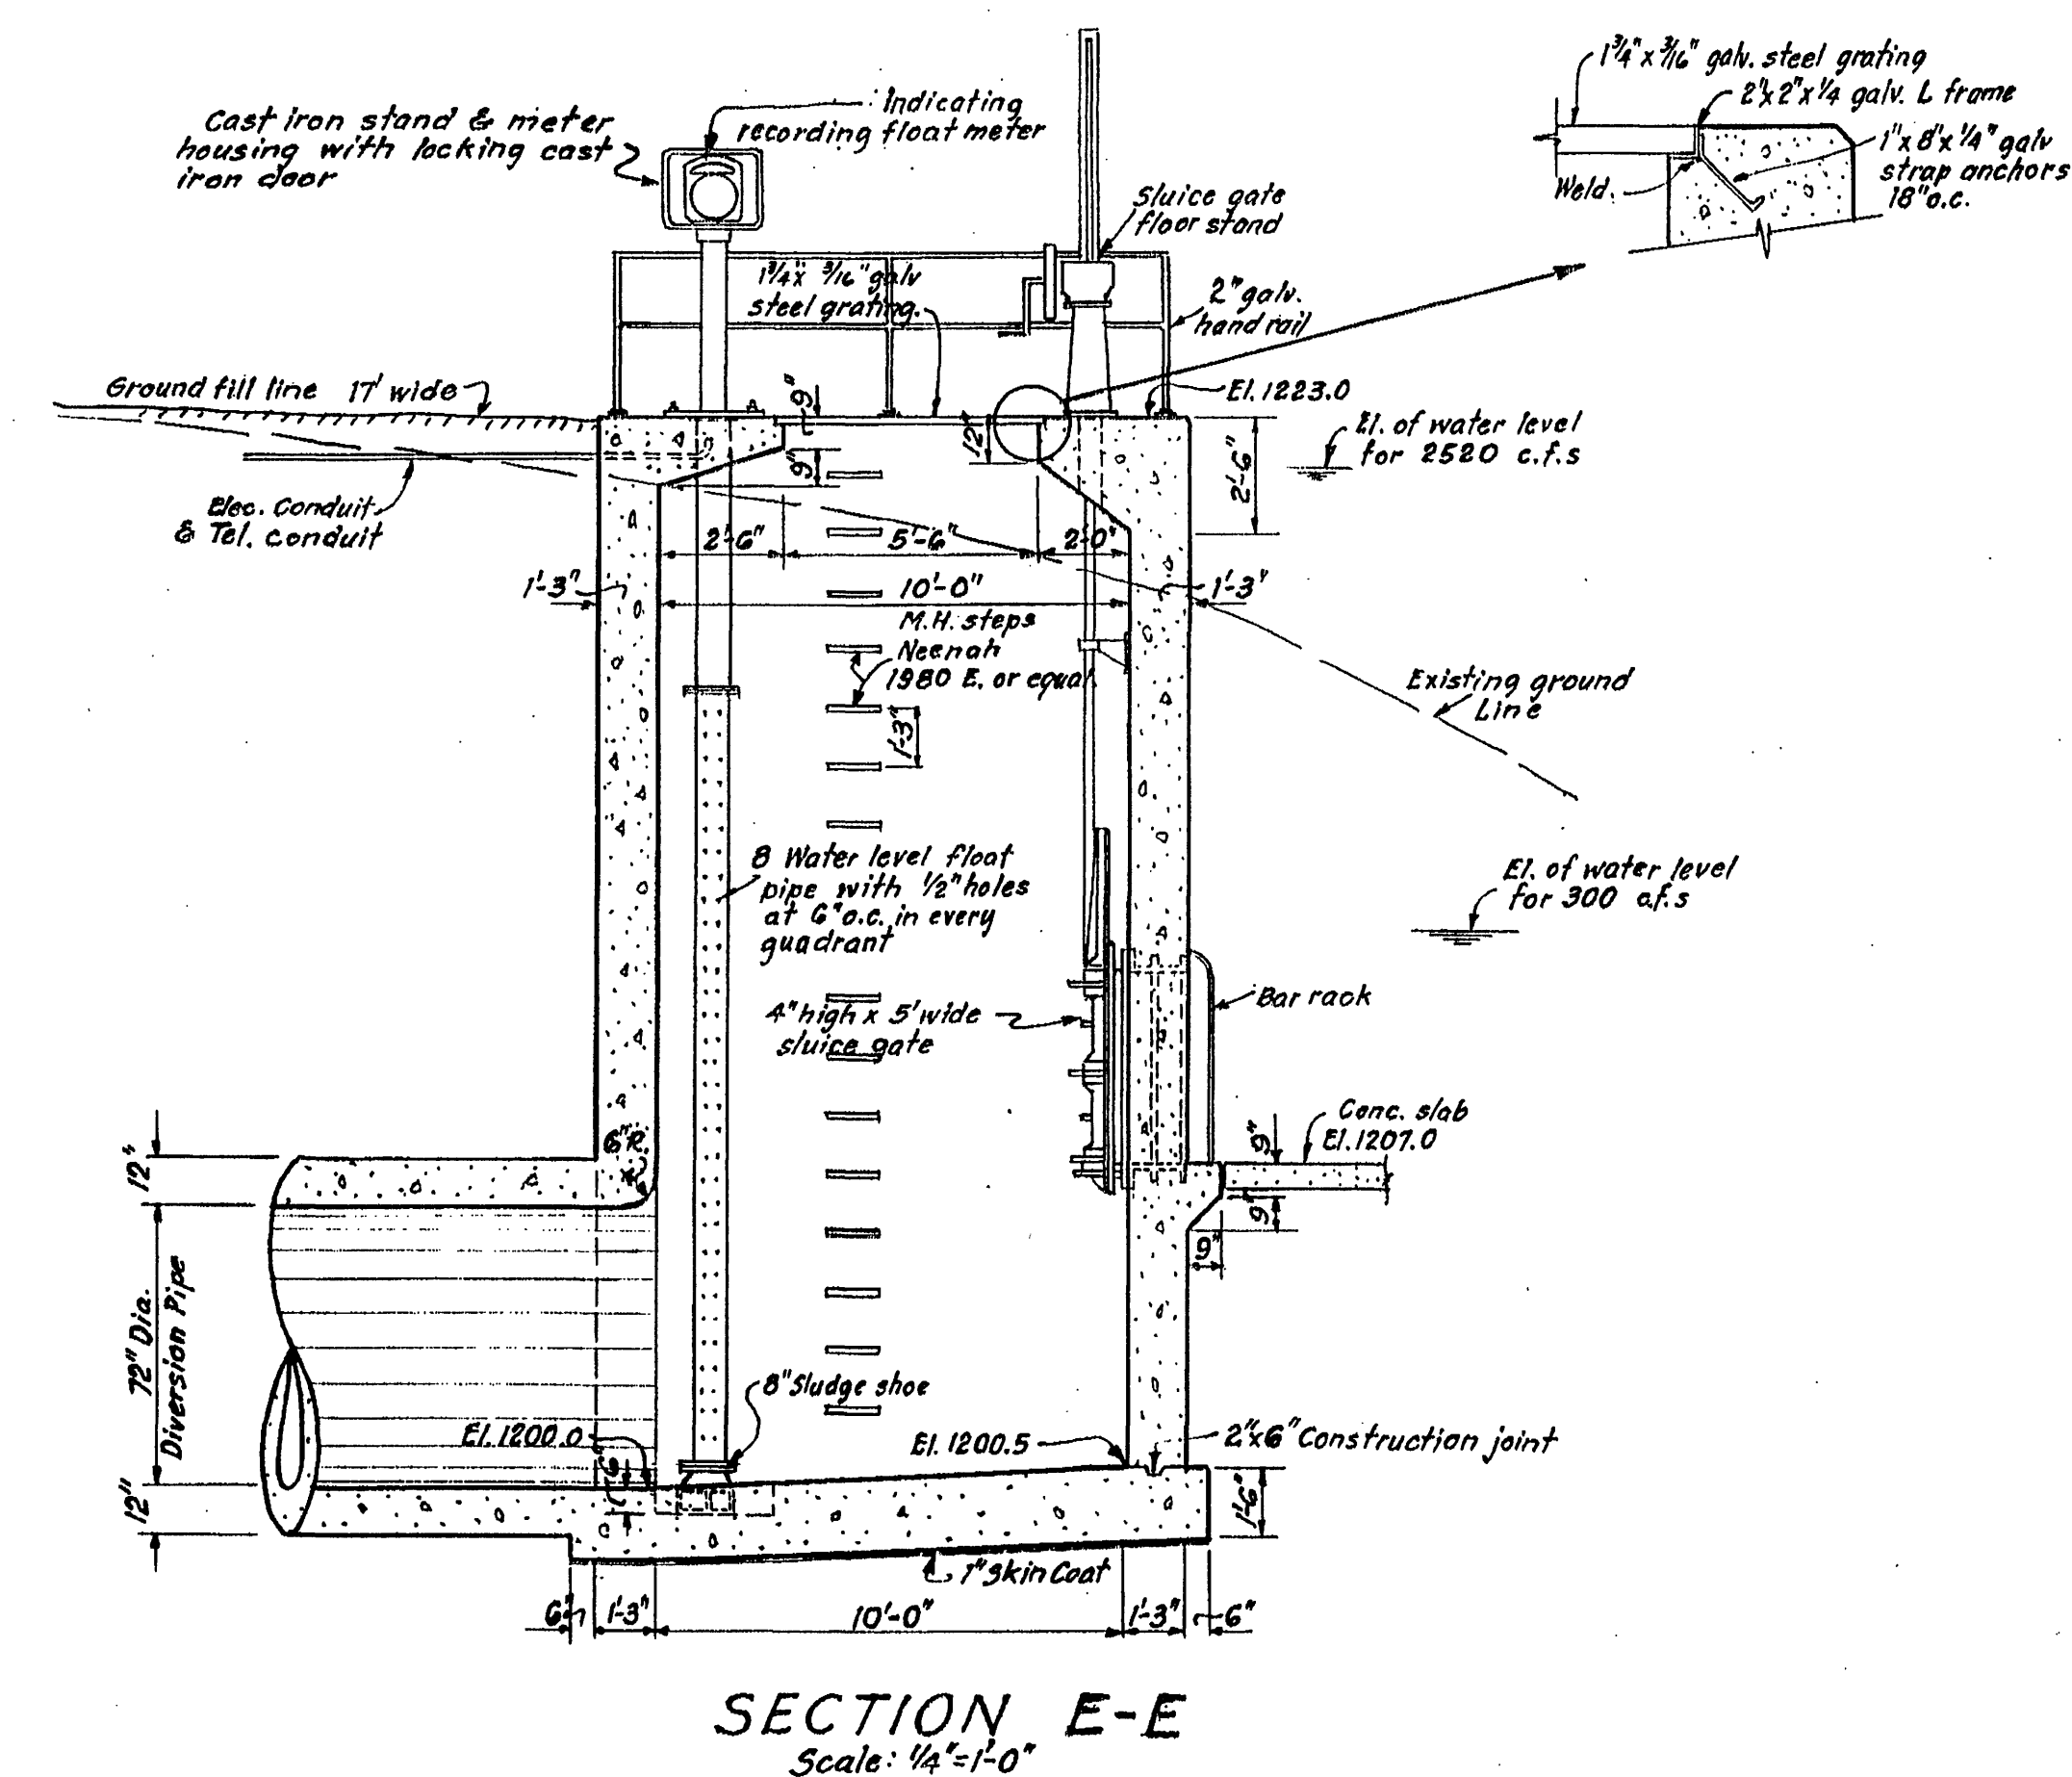
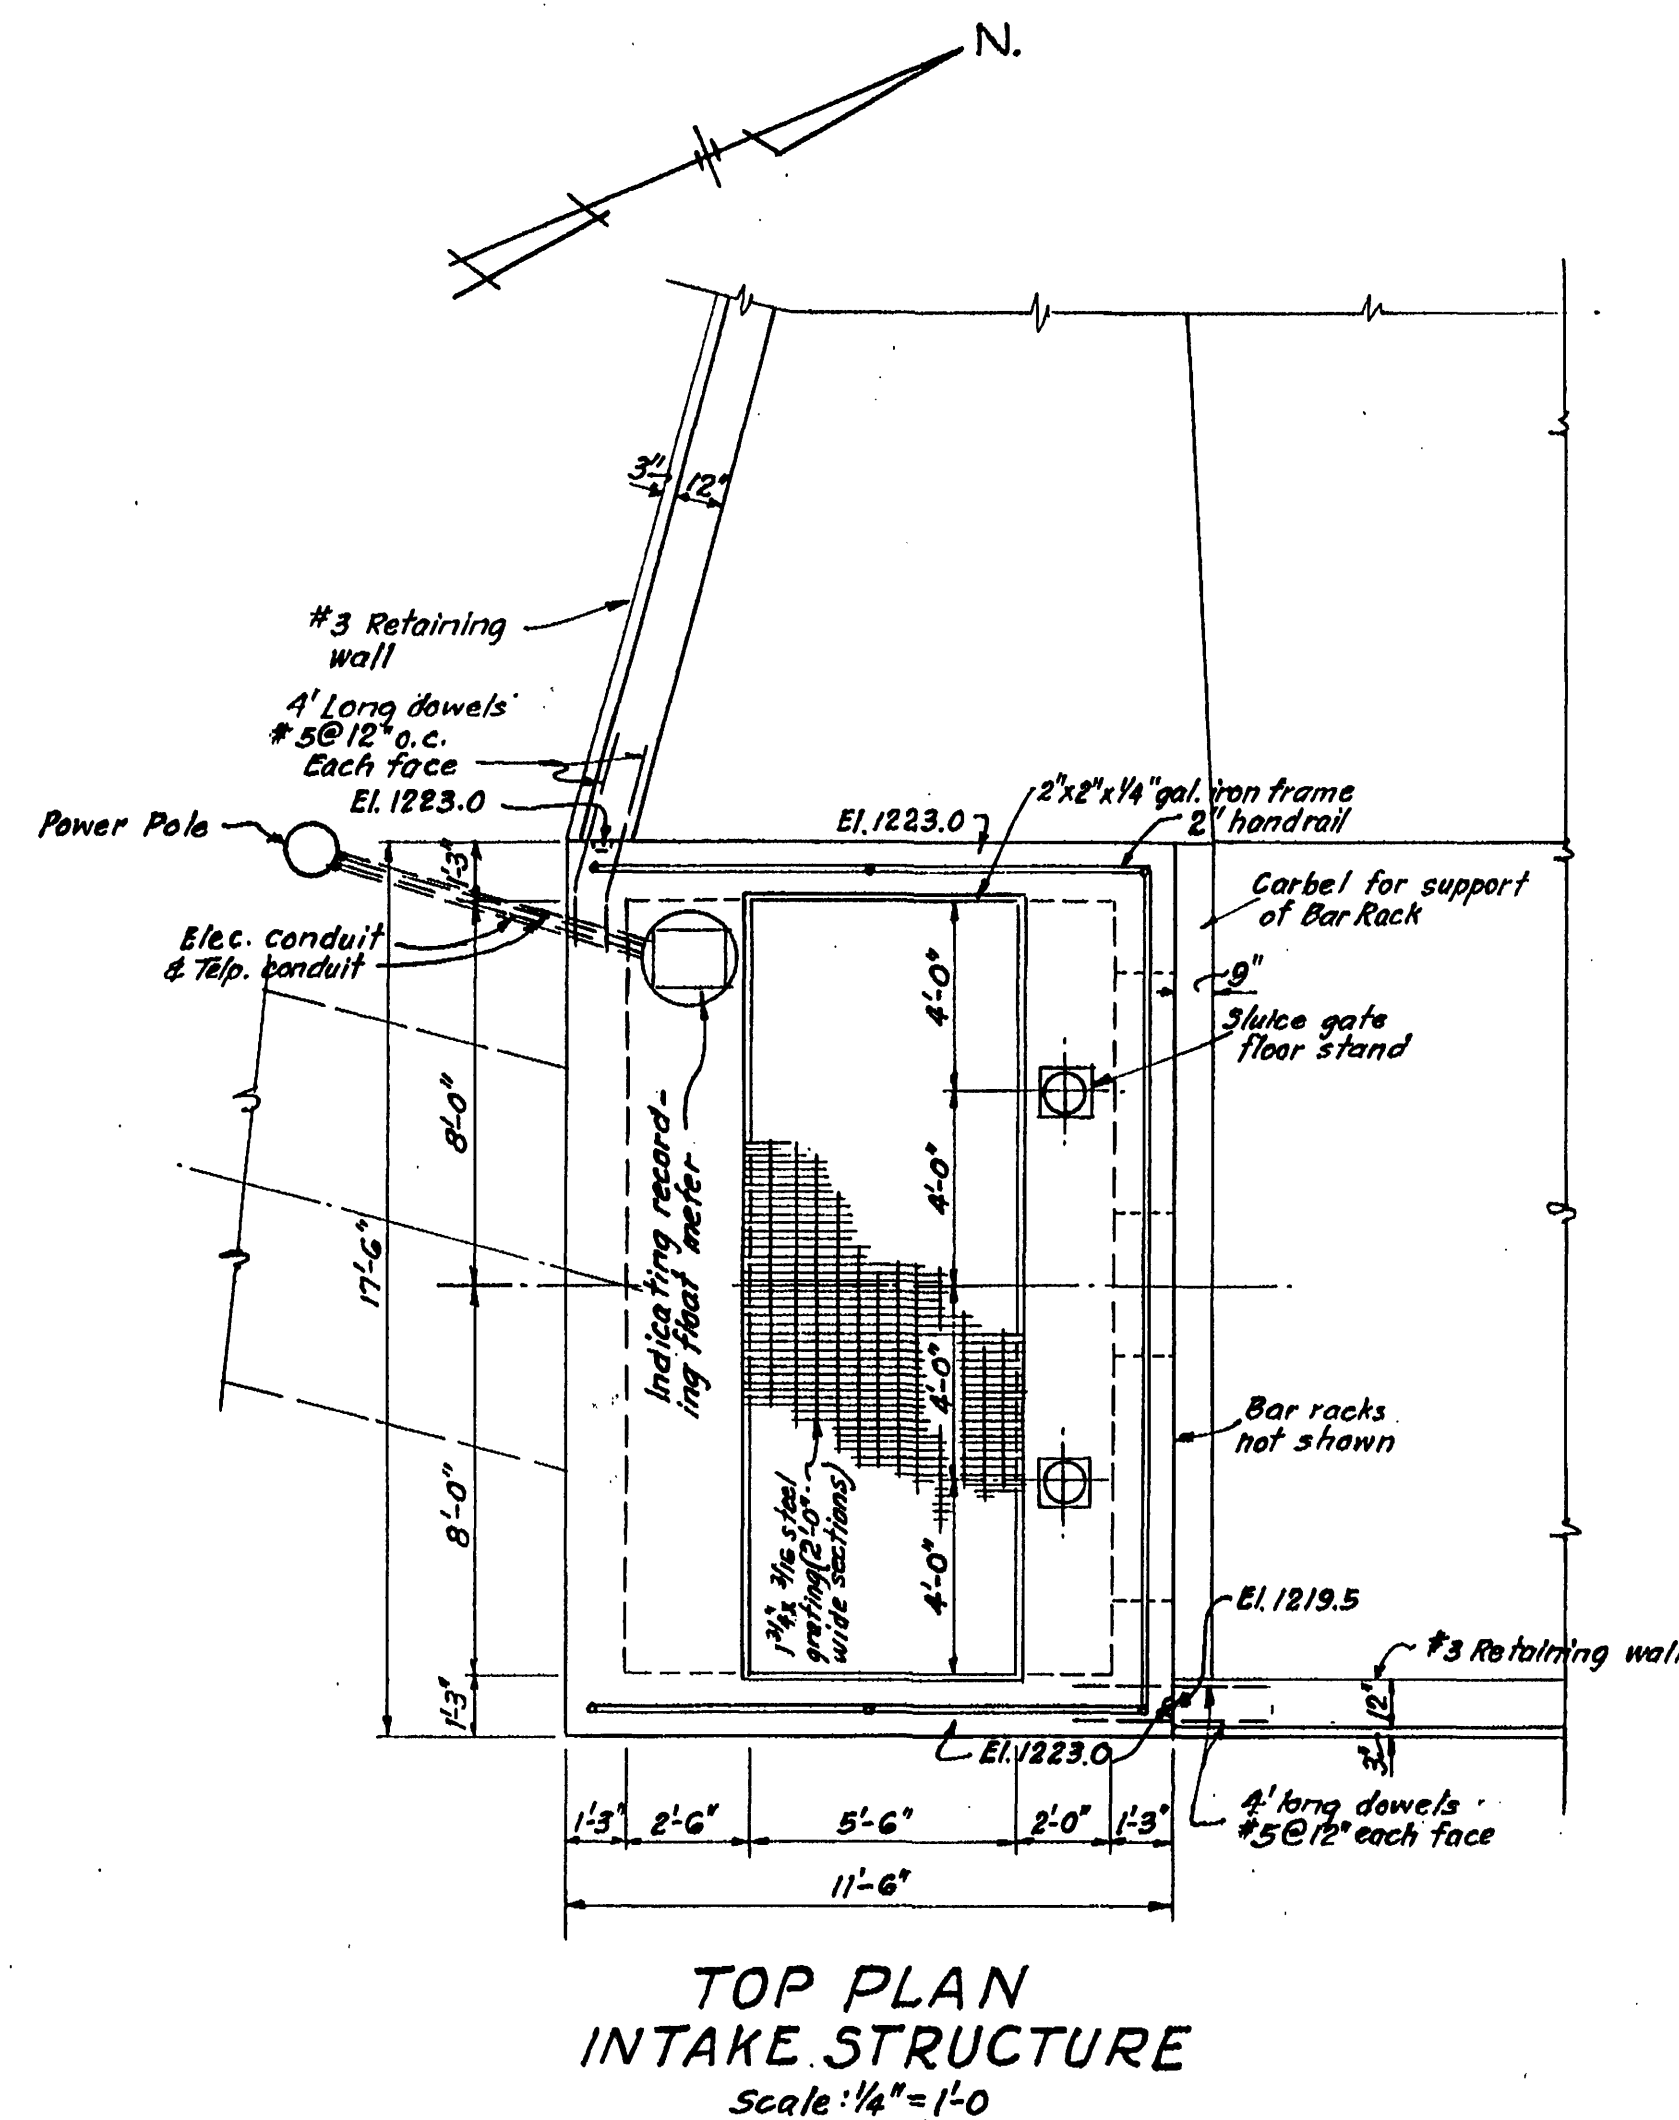


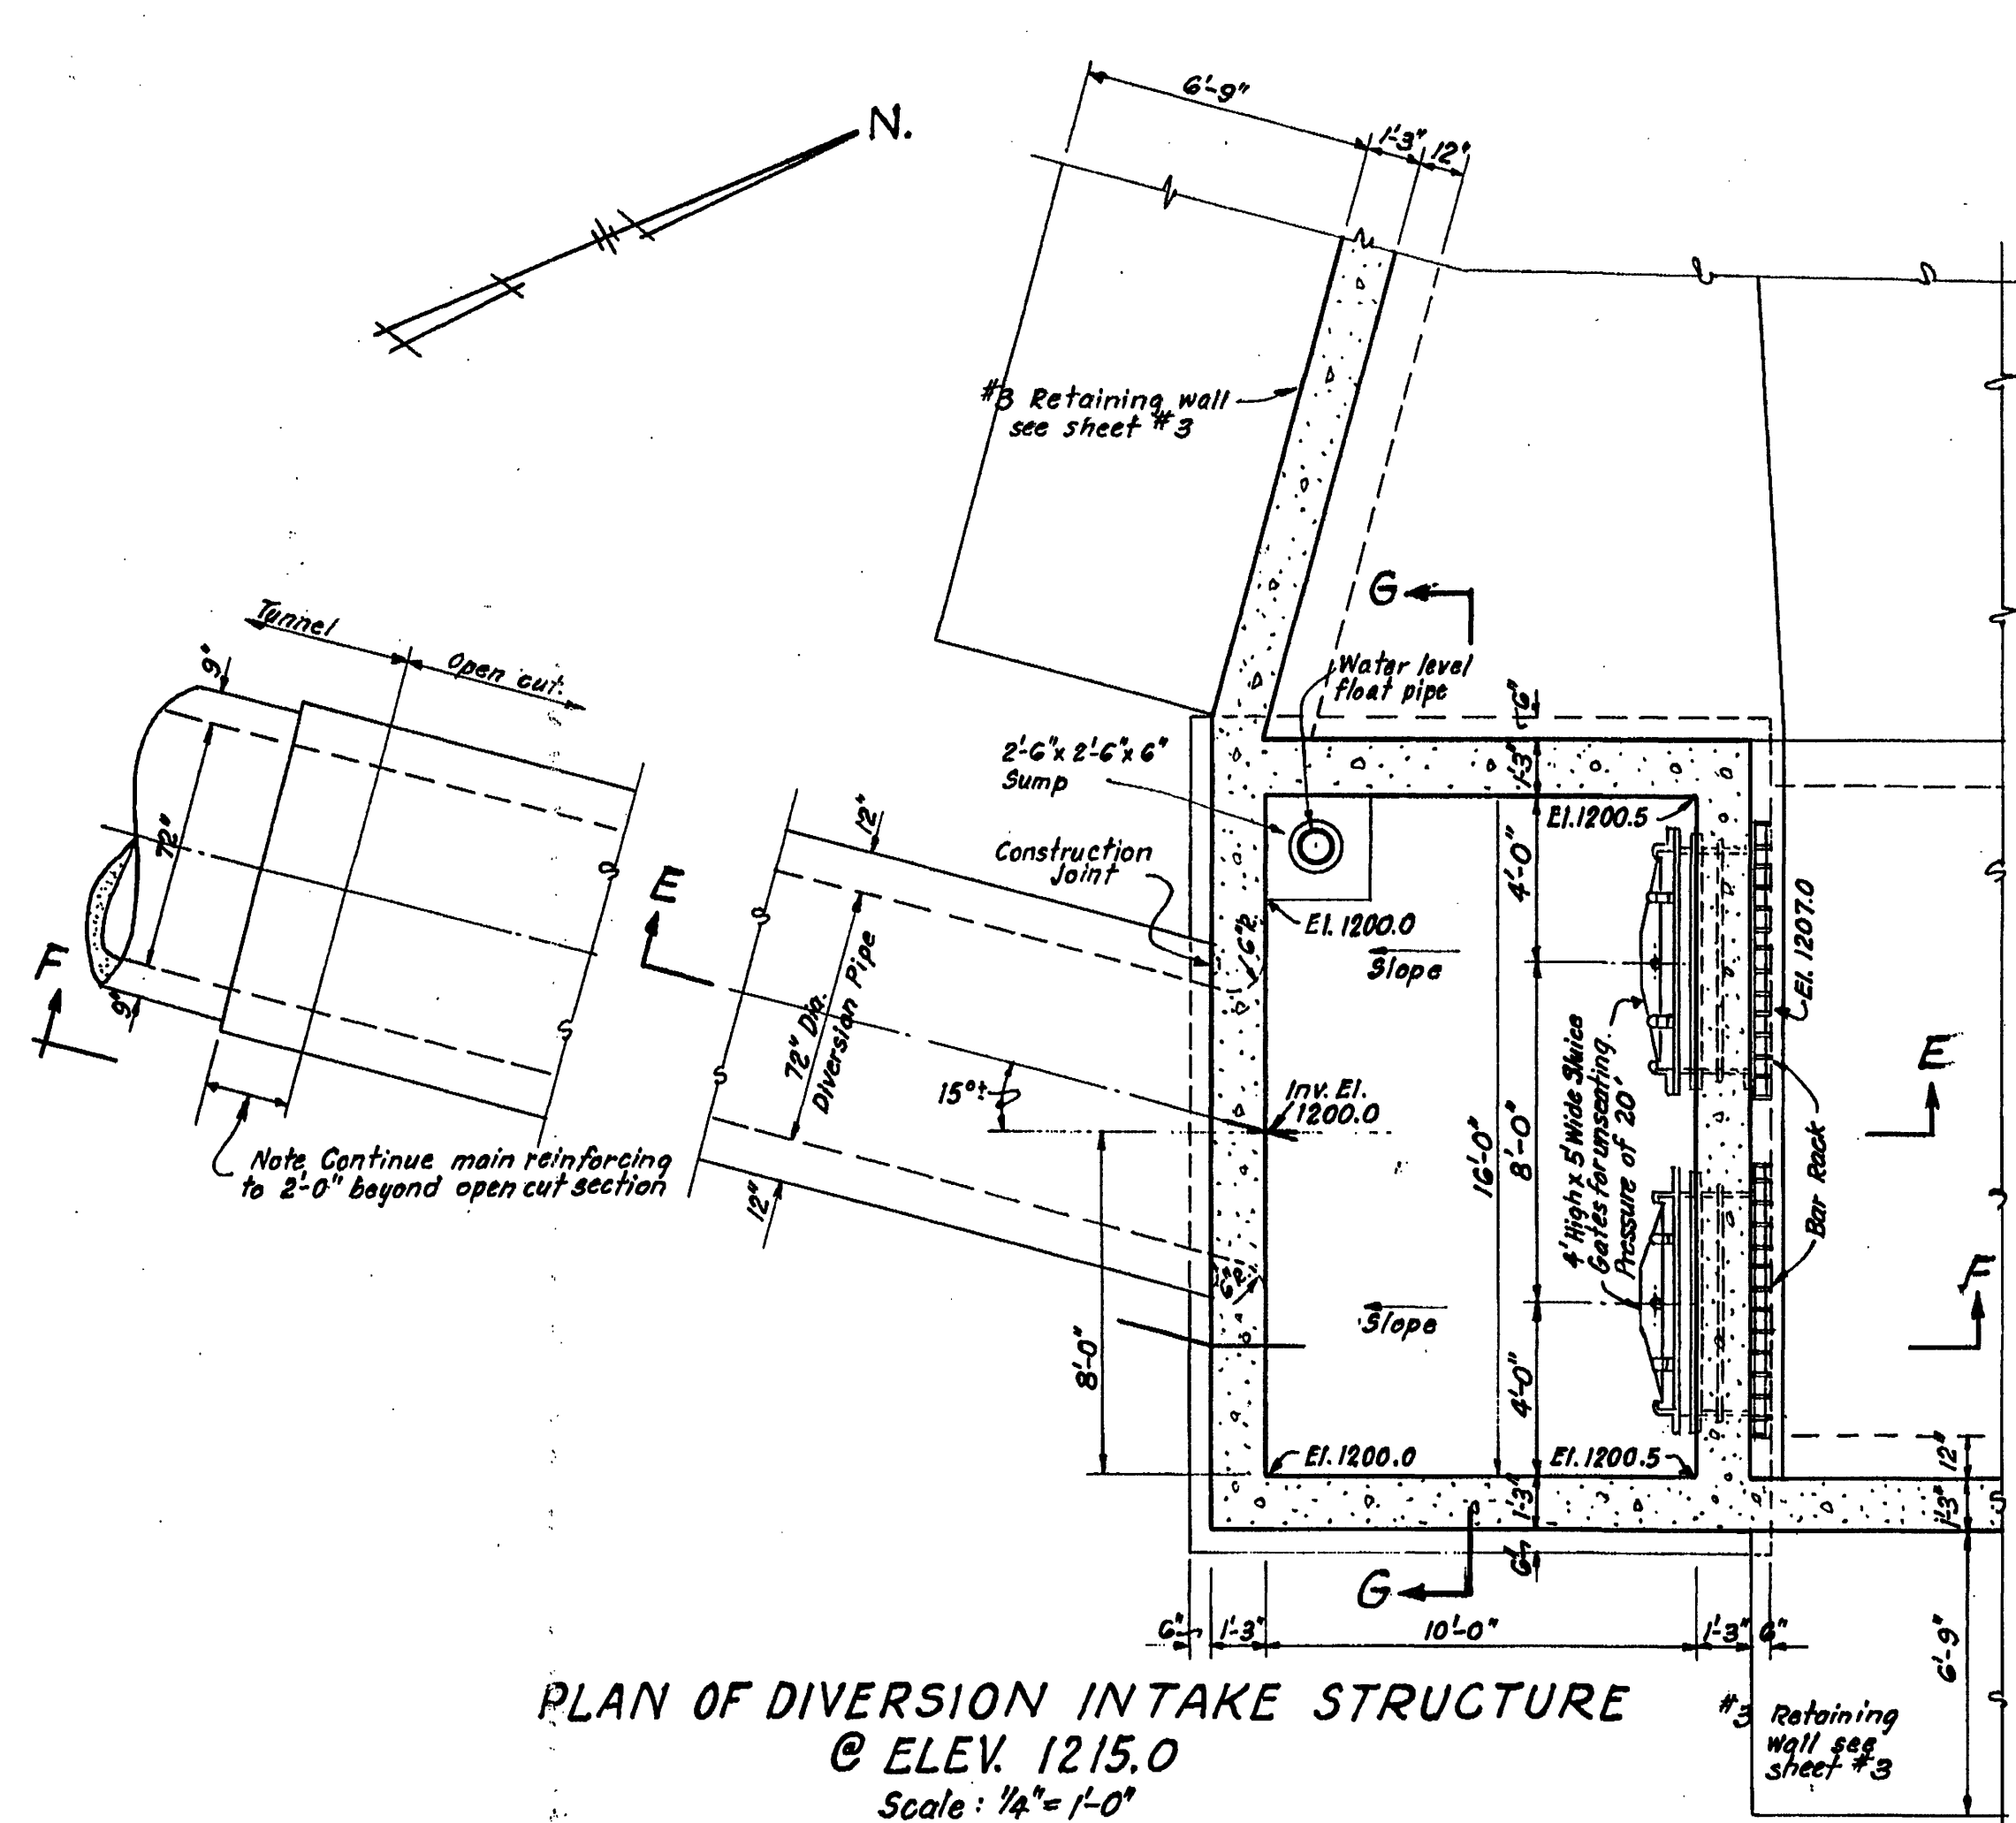

SHEET 4 OF 6 SHEETS

**TINKER CREEK
DIVERSION TUNNEL
INTAKE STRUCTURE
DETAILS**

**CITY OF ROANOKE WATER DEPT.
ROANOKE, VIRGINIA**

**ALVORD, BURDICK & HOWSON
ENGINEERS**

CHICAGO

1964