

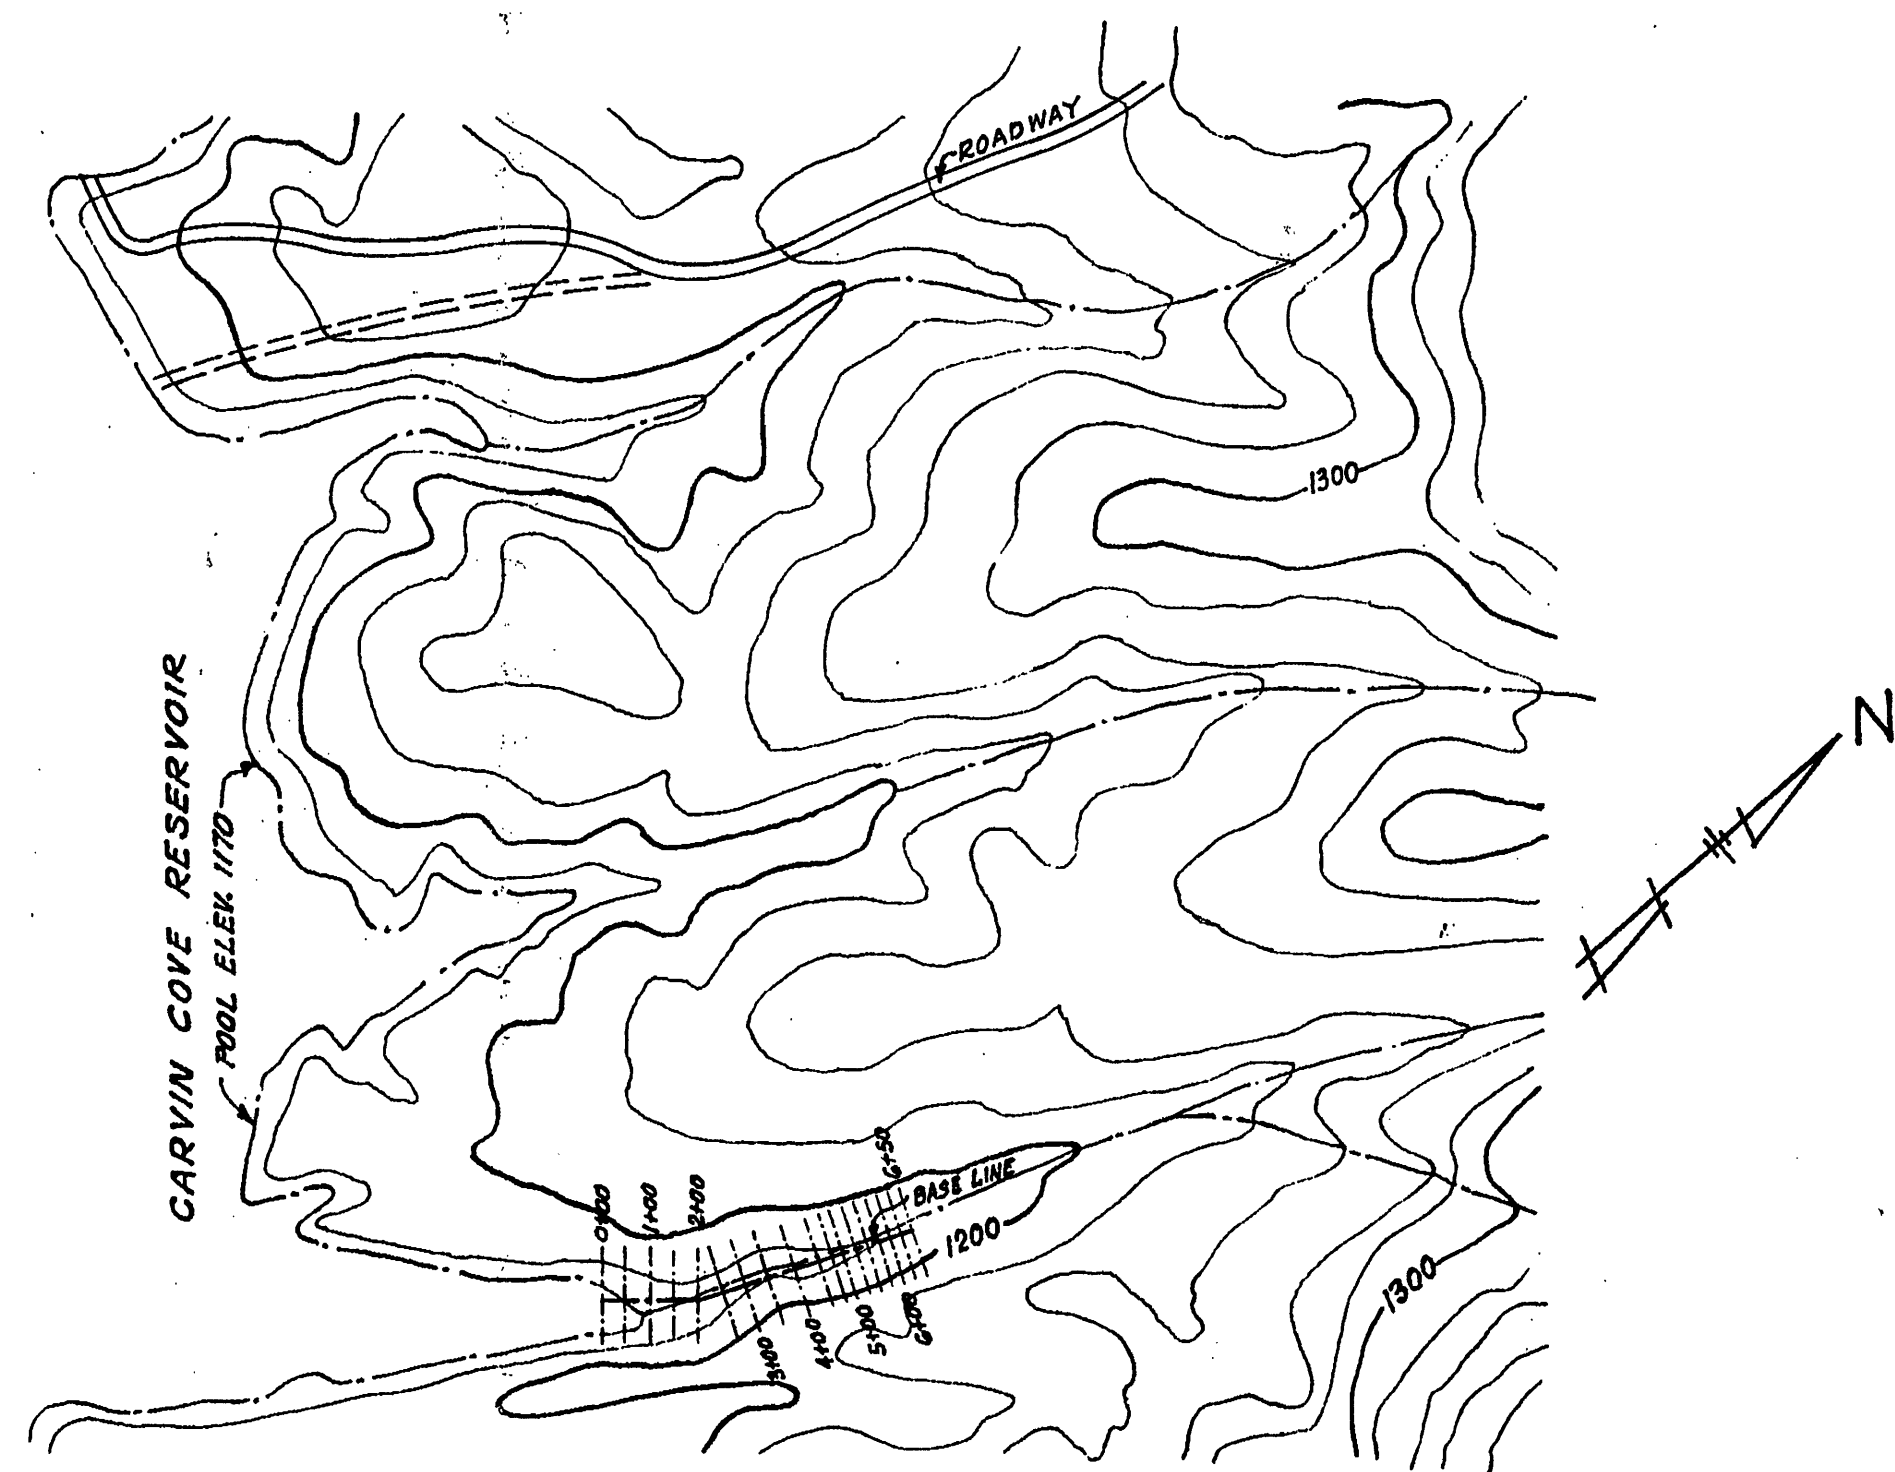


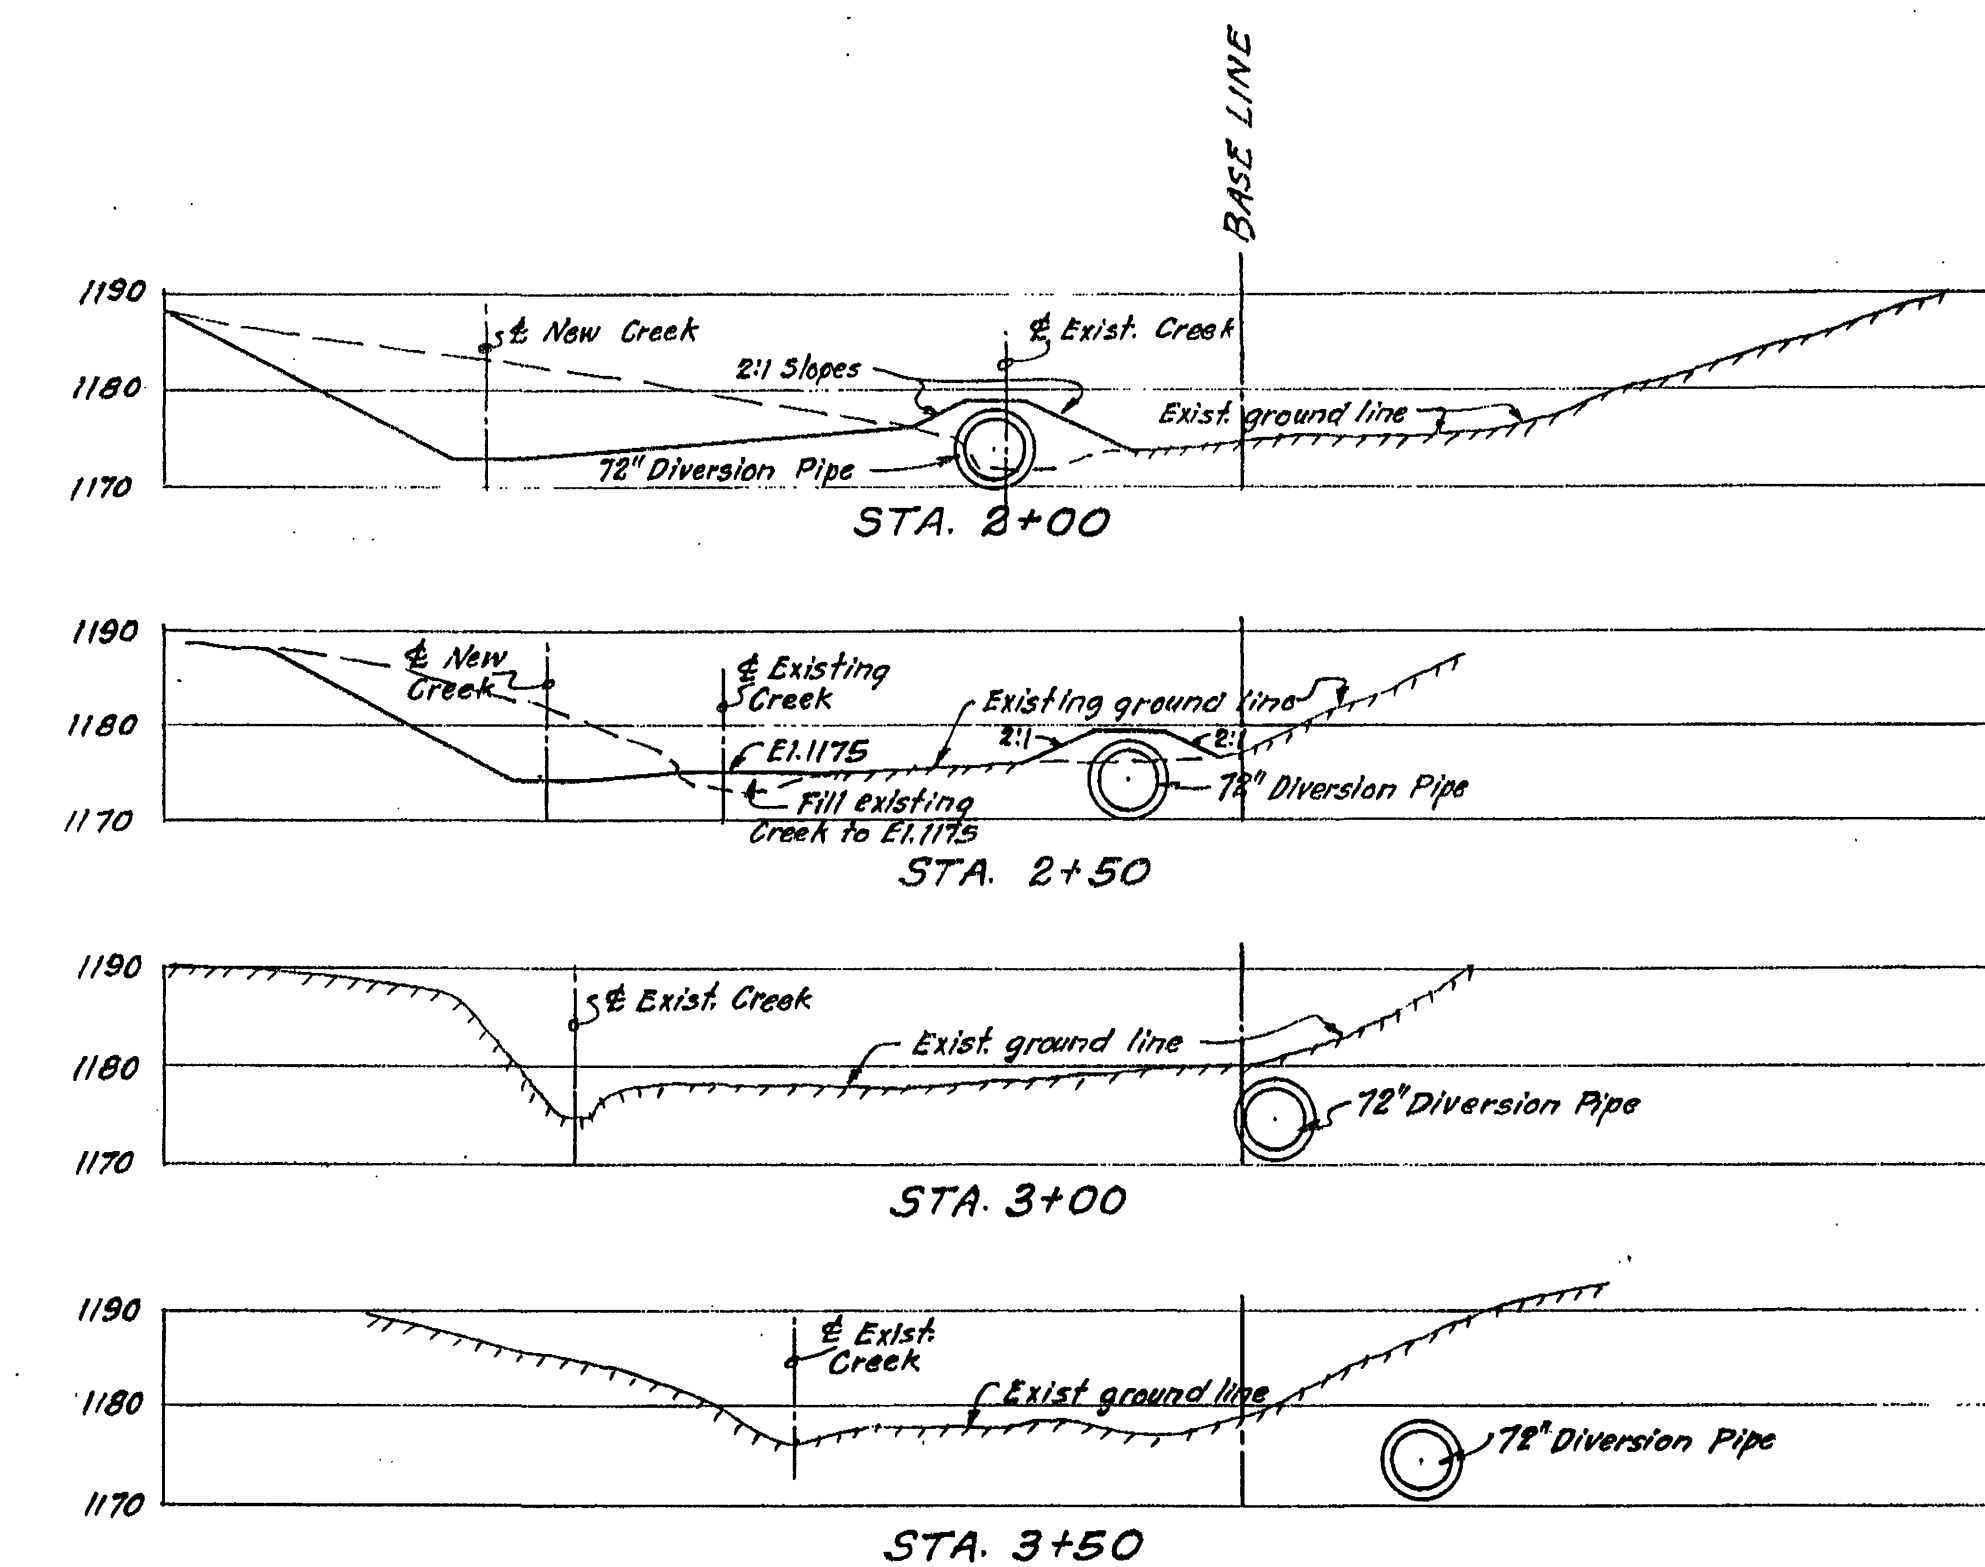


LOCATION PLAN

From Incomplete U.S.G.S Map
Scale: 1"=400'

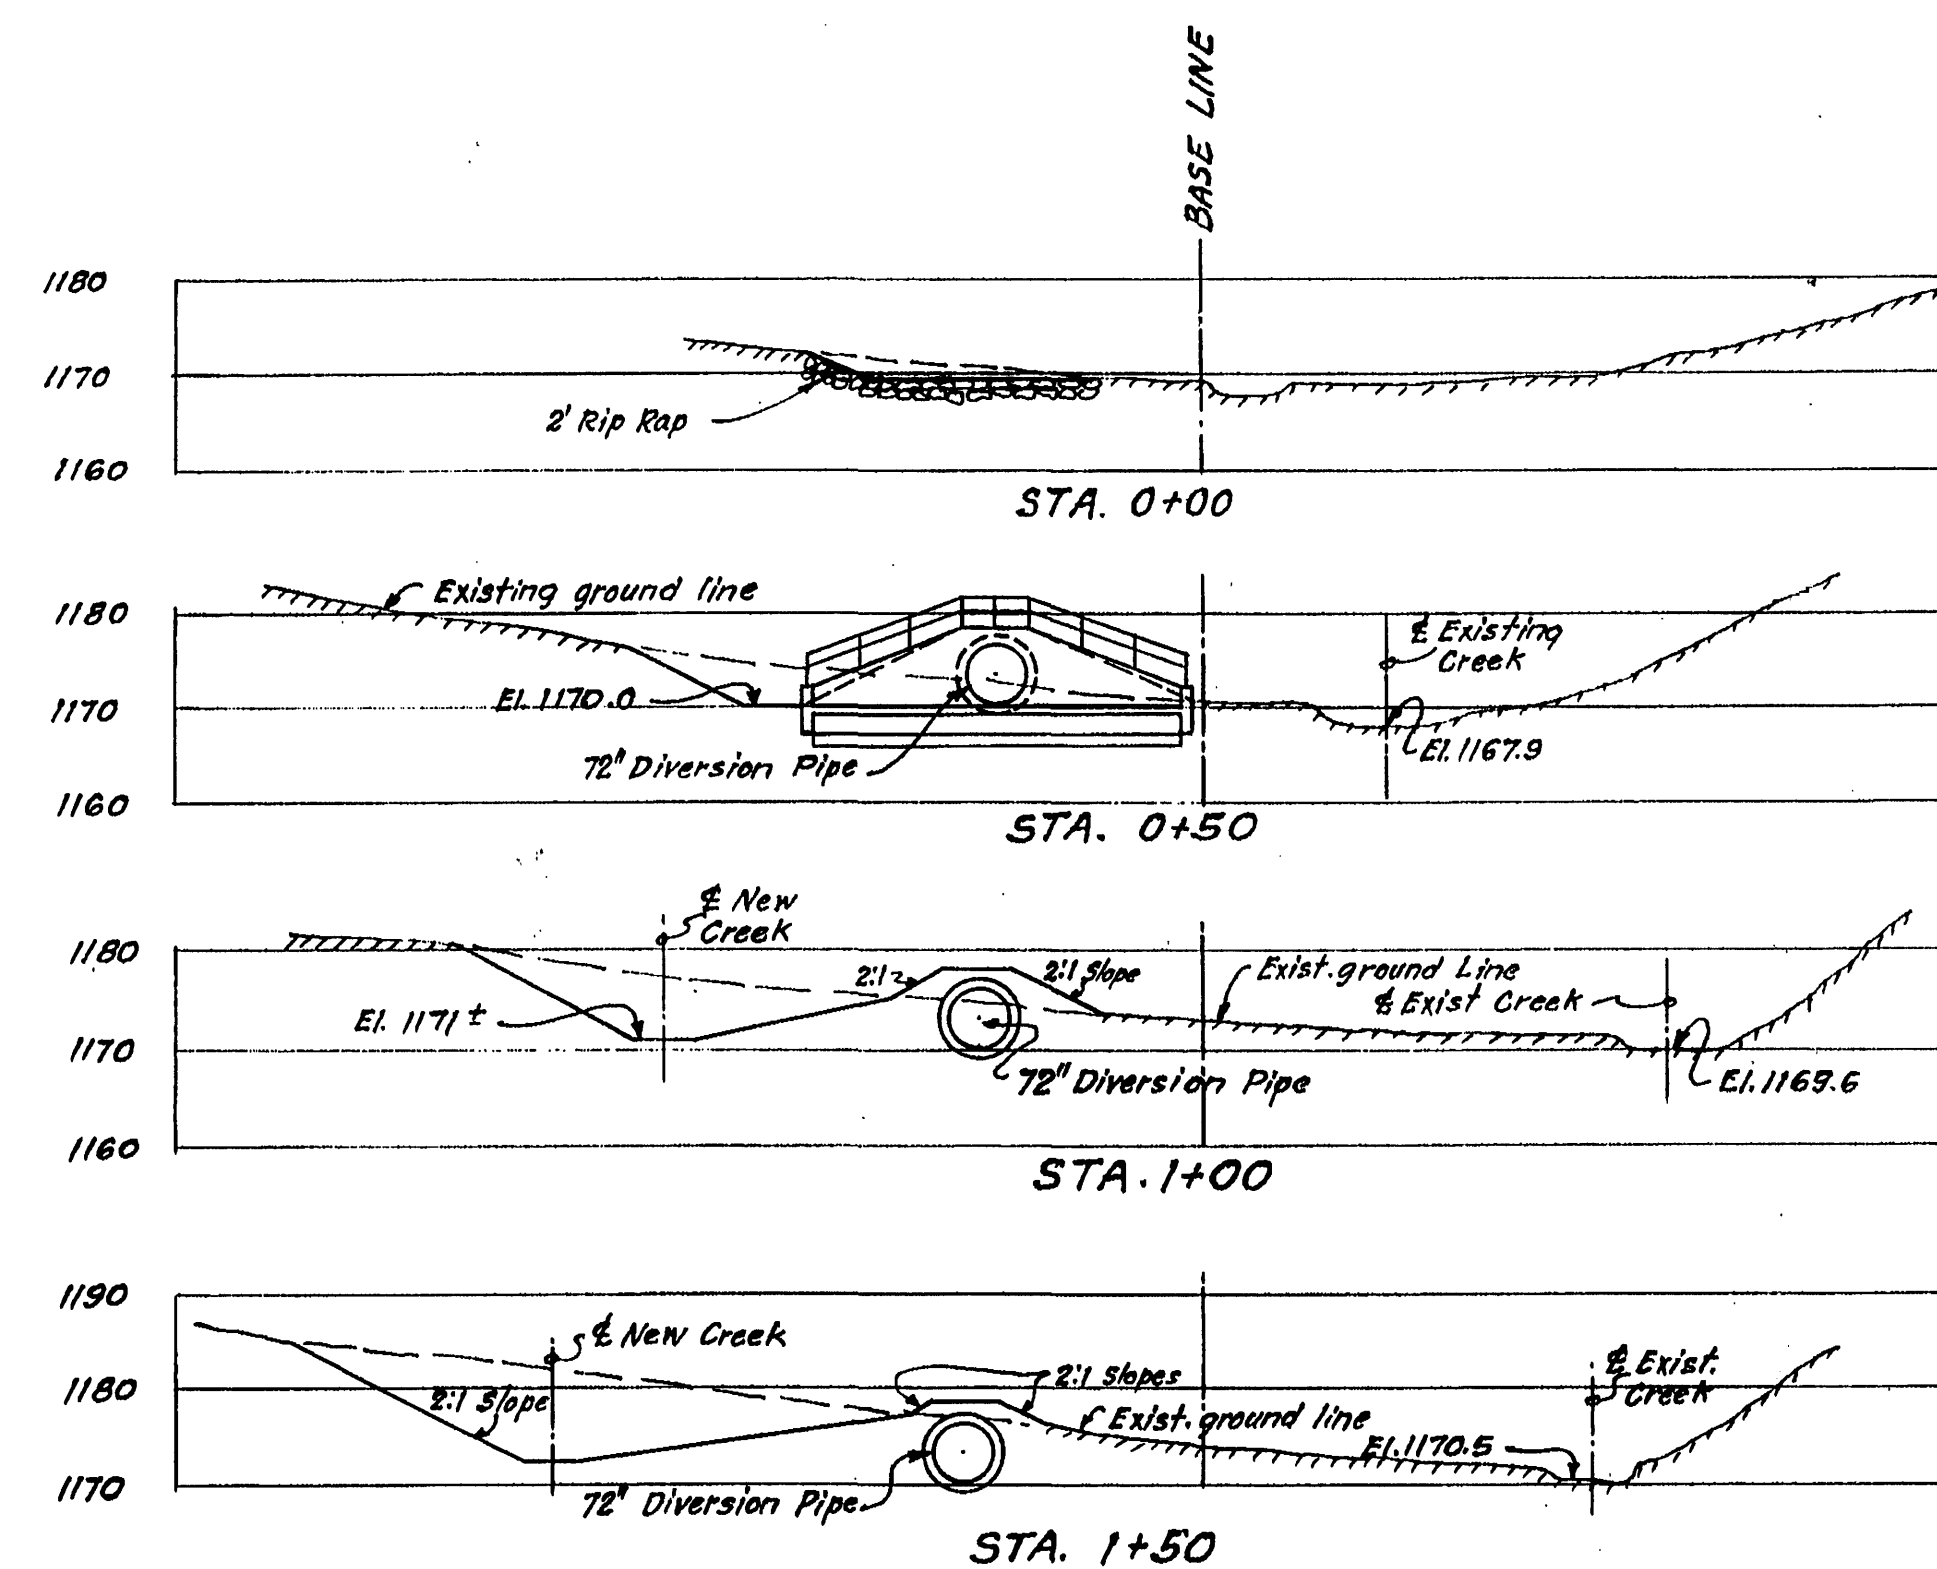

SECTIONS LOOKING NORTH EAST Scale 1"=20'

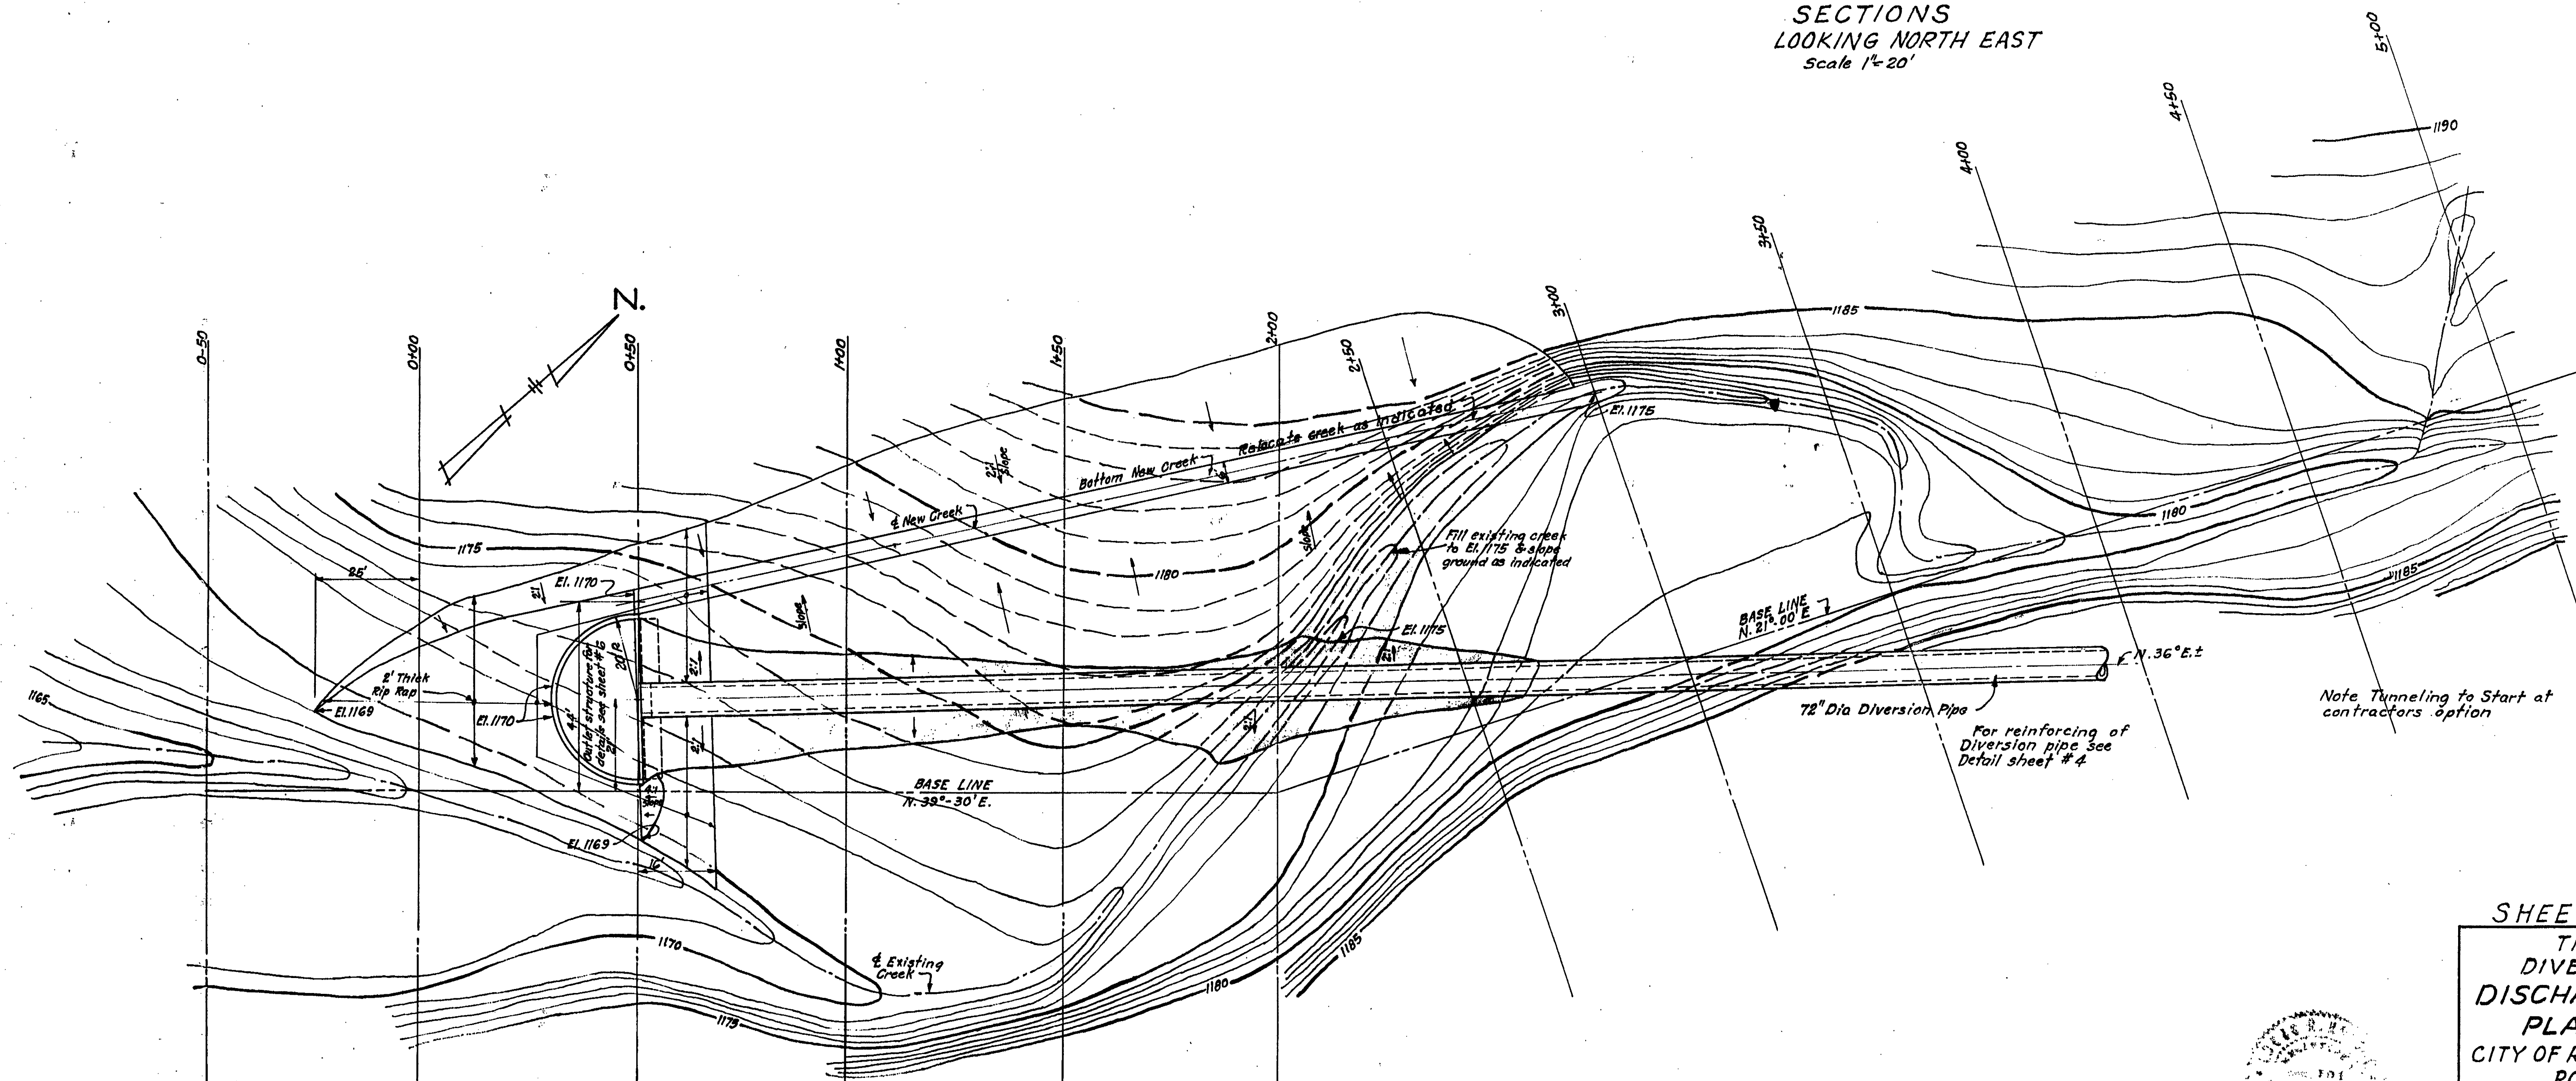

SHEET 5 OF 6 SHEETS

TINKER CREEK
DIVERSION TUNNEL
DISCHARGE STRUCTURE
PLAN & SECTIONS
CITY OF ROANOKE WATER DEPT.
ROANOKE, VIRGINIA

ALVORD, BURDICK & HOWSON
ENGINEERS CHICAGO

1964

44911