
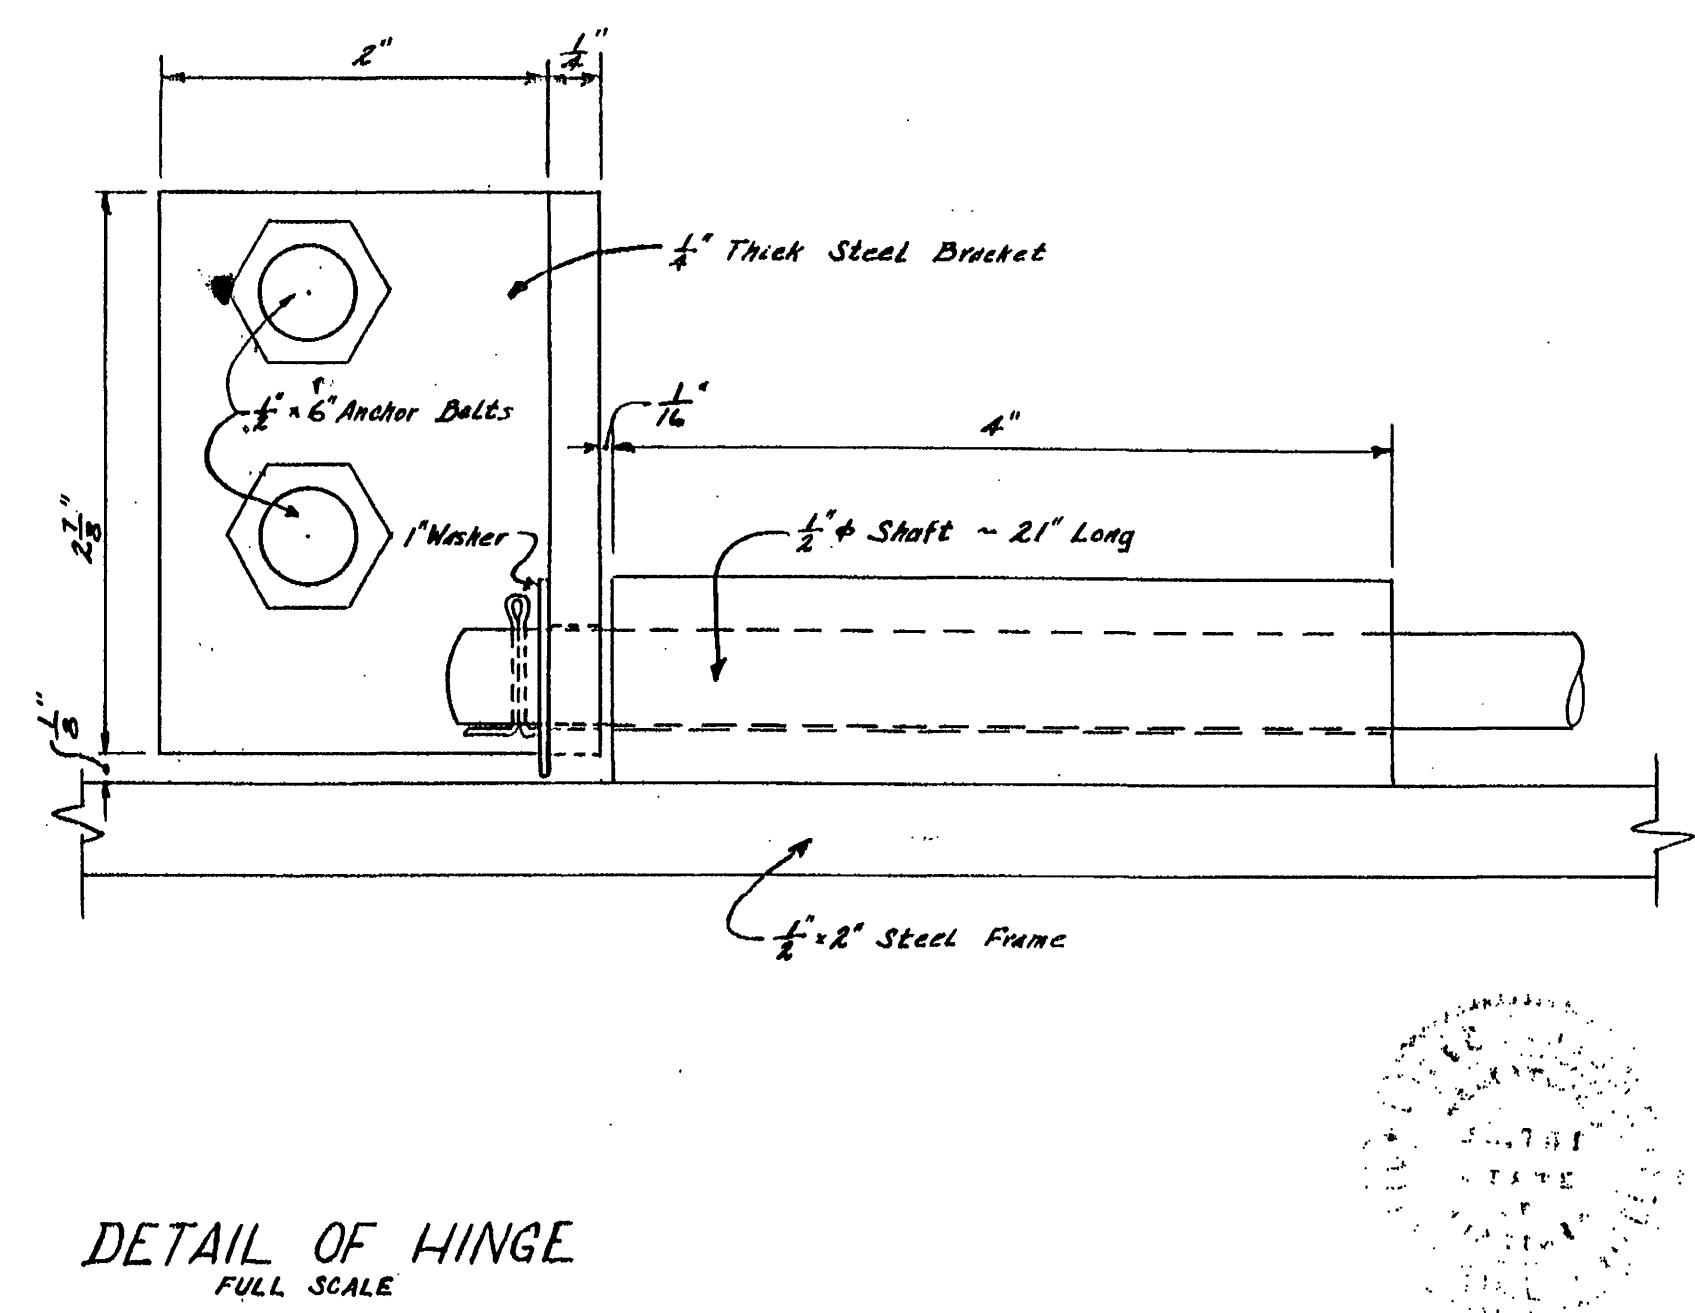
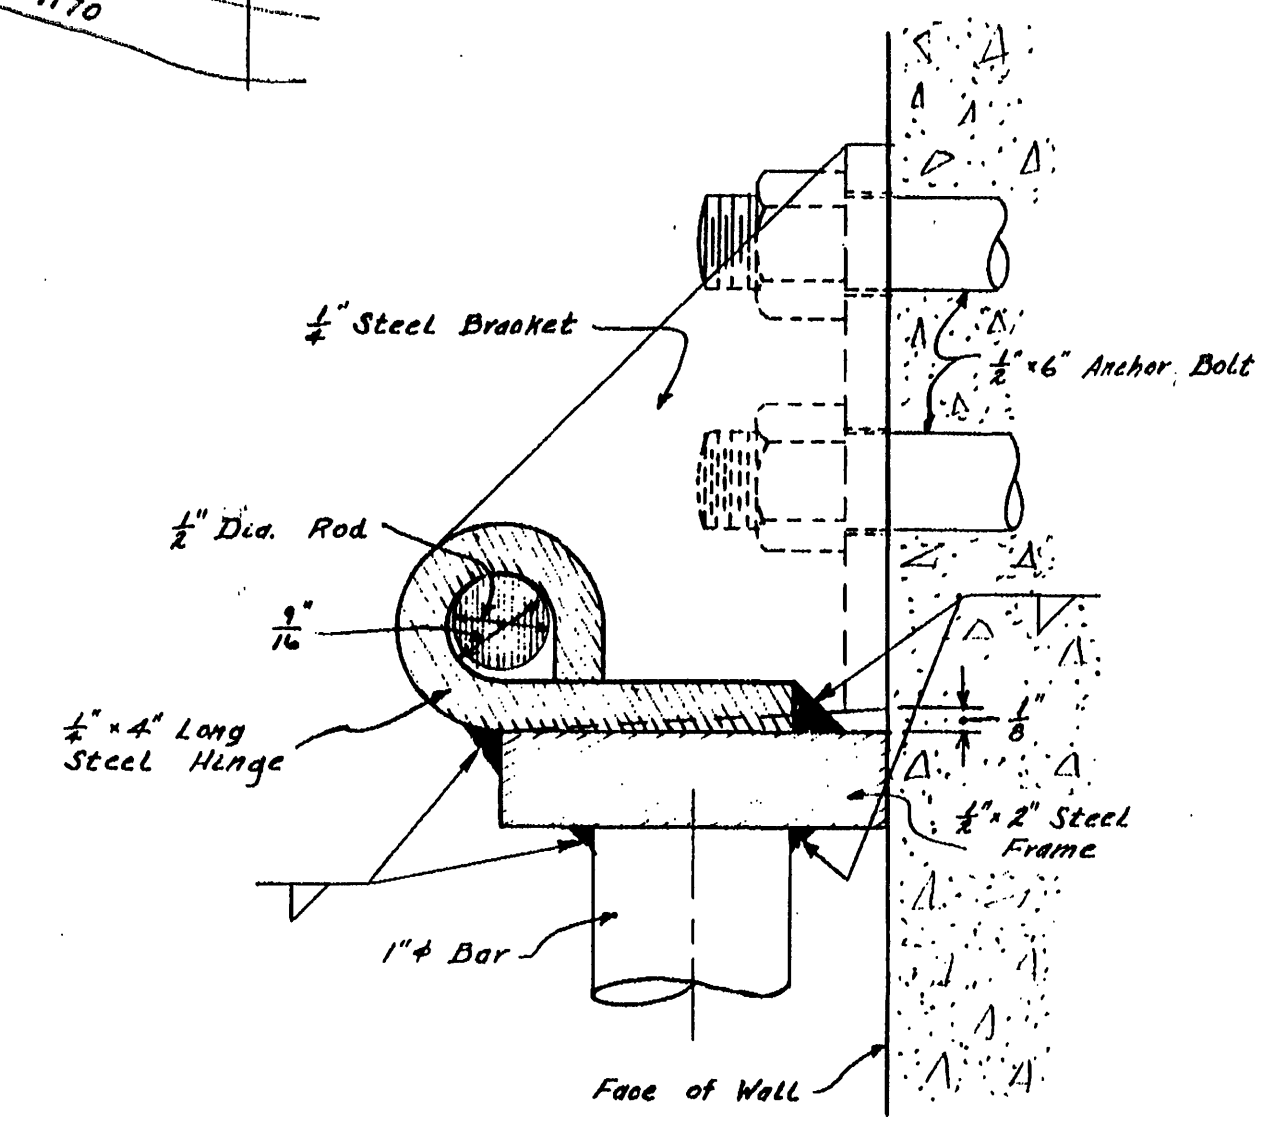
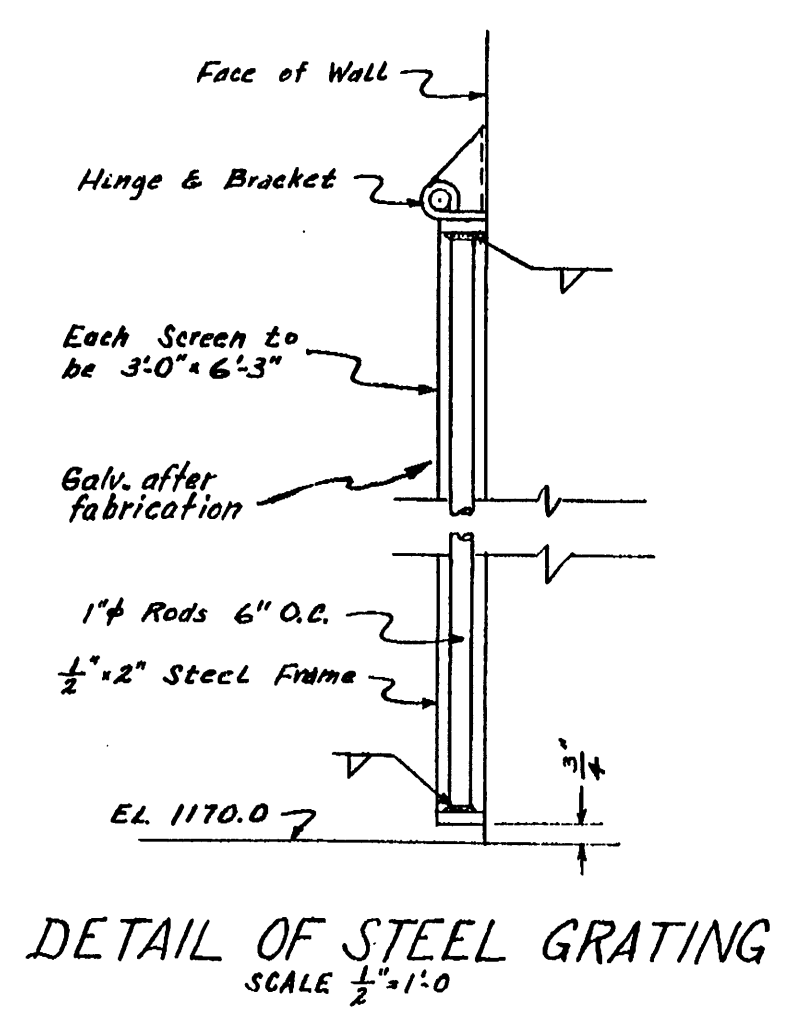
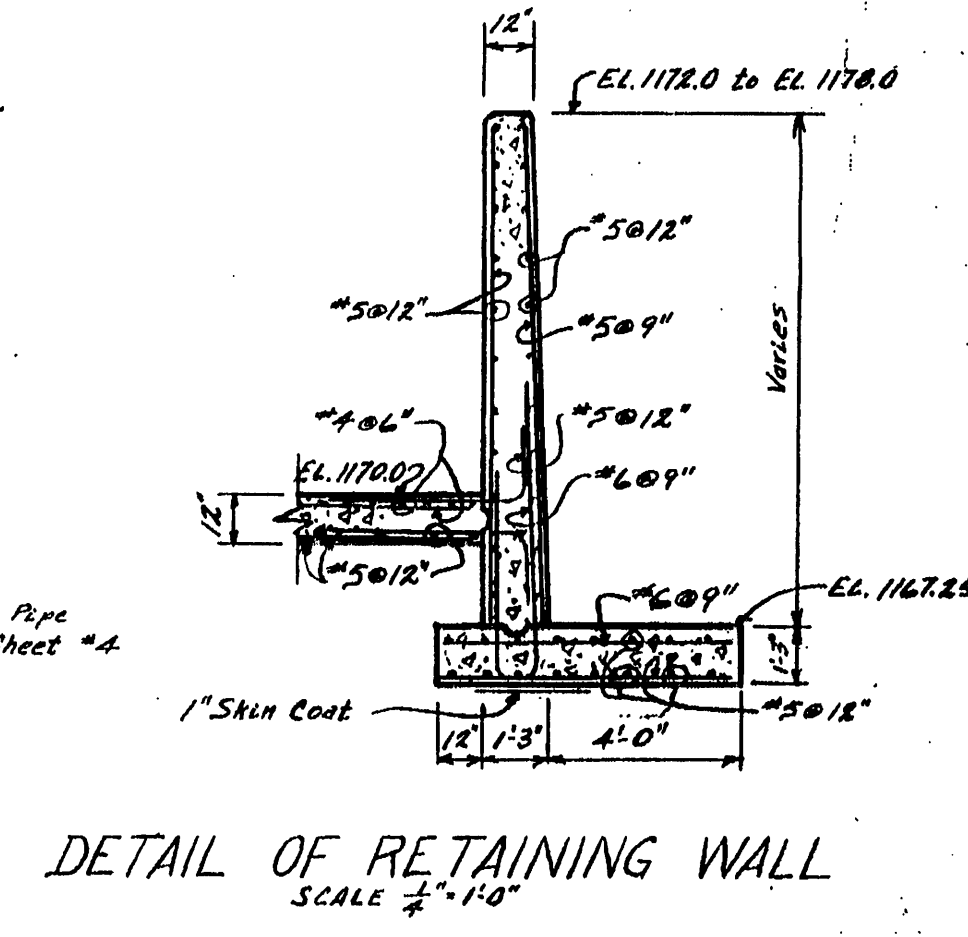
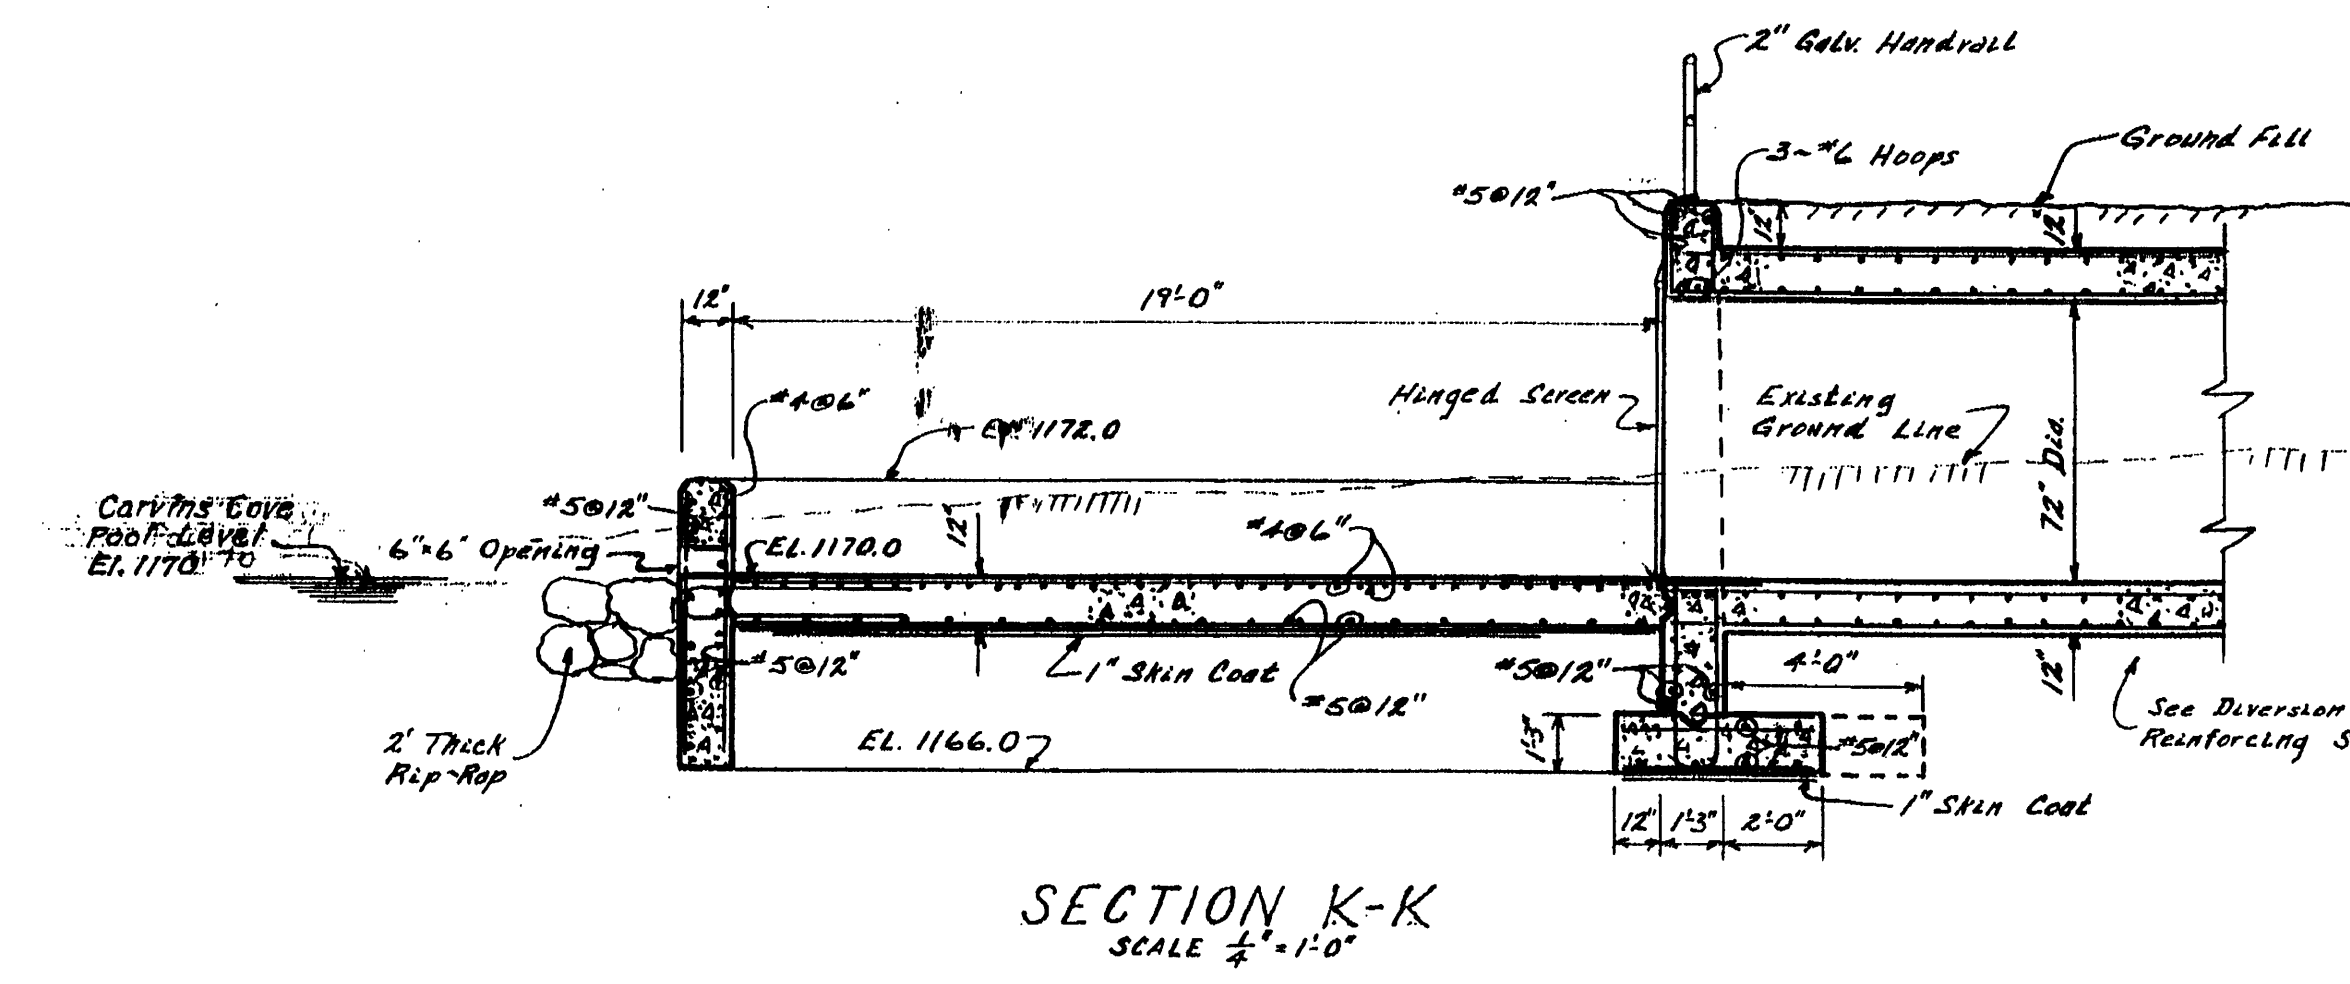
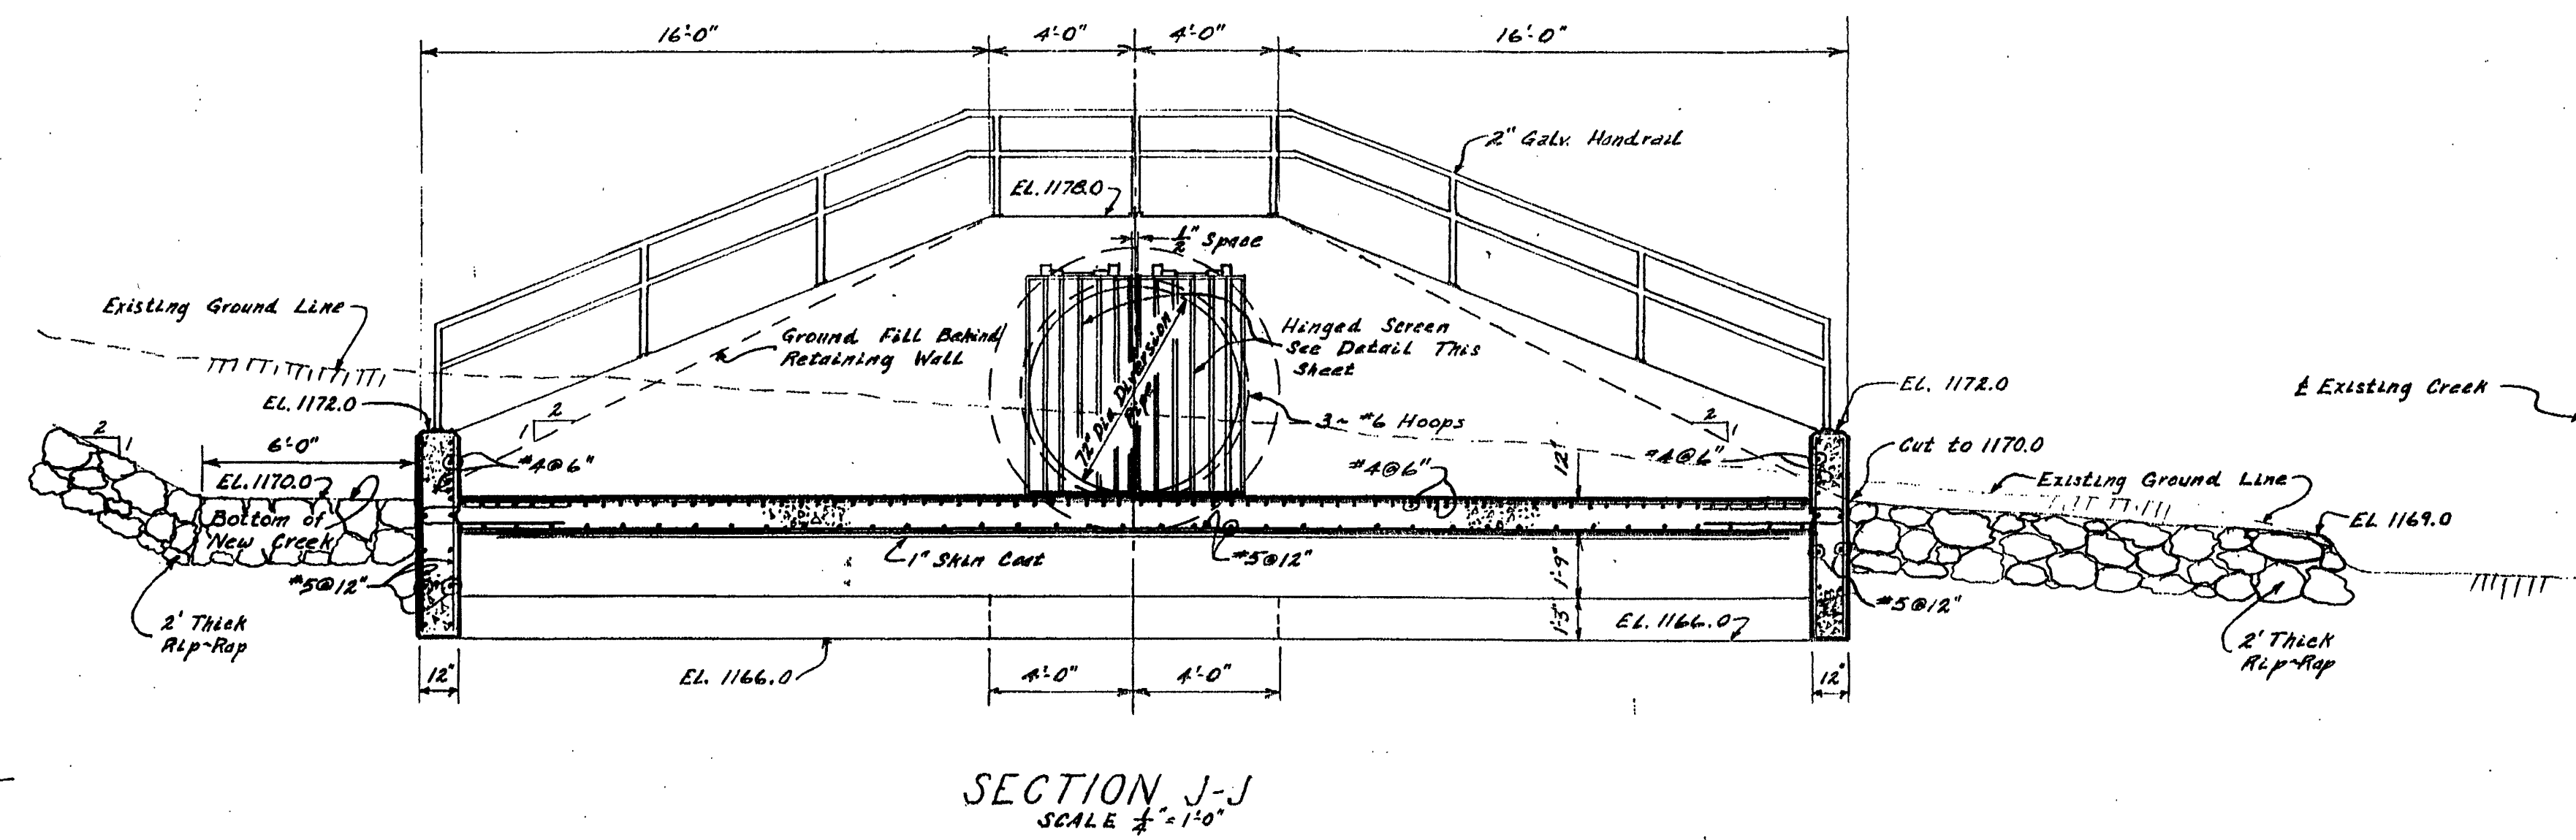


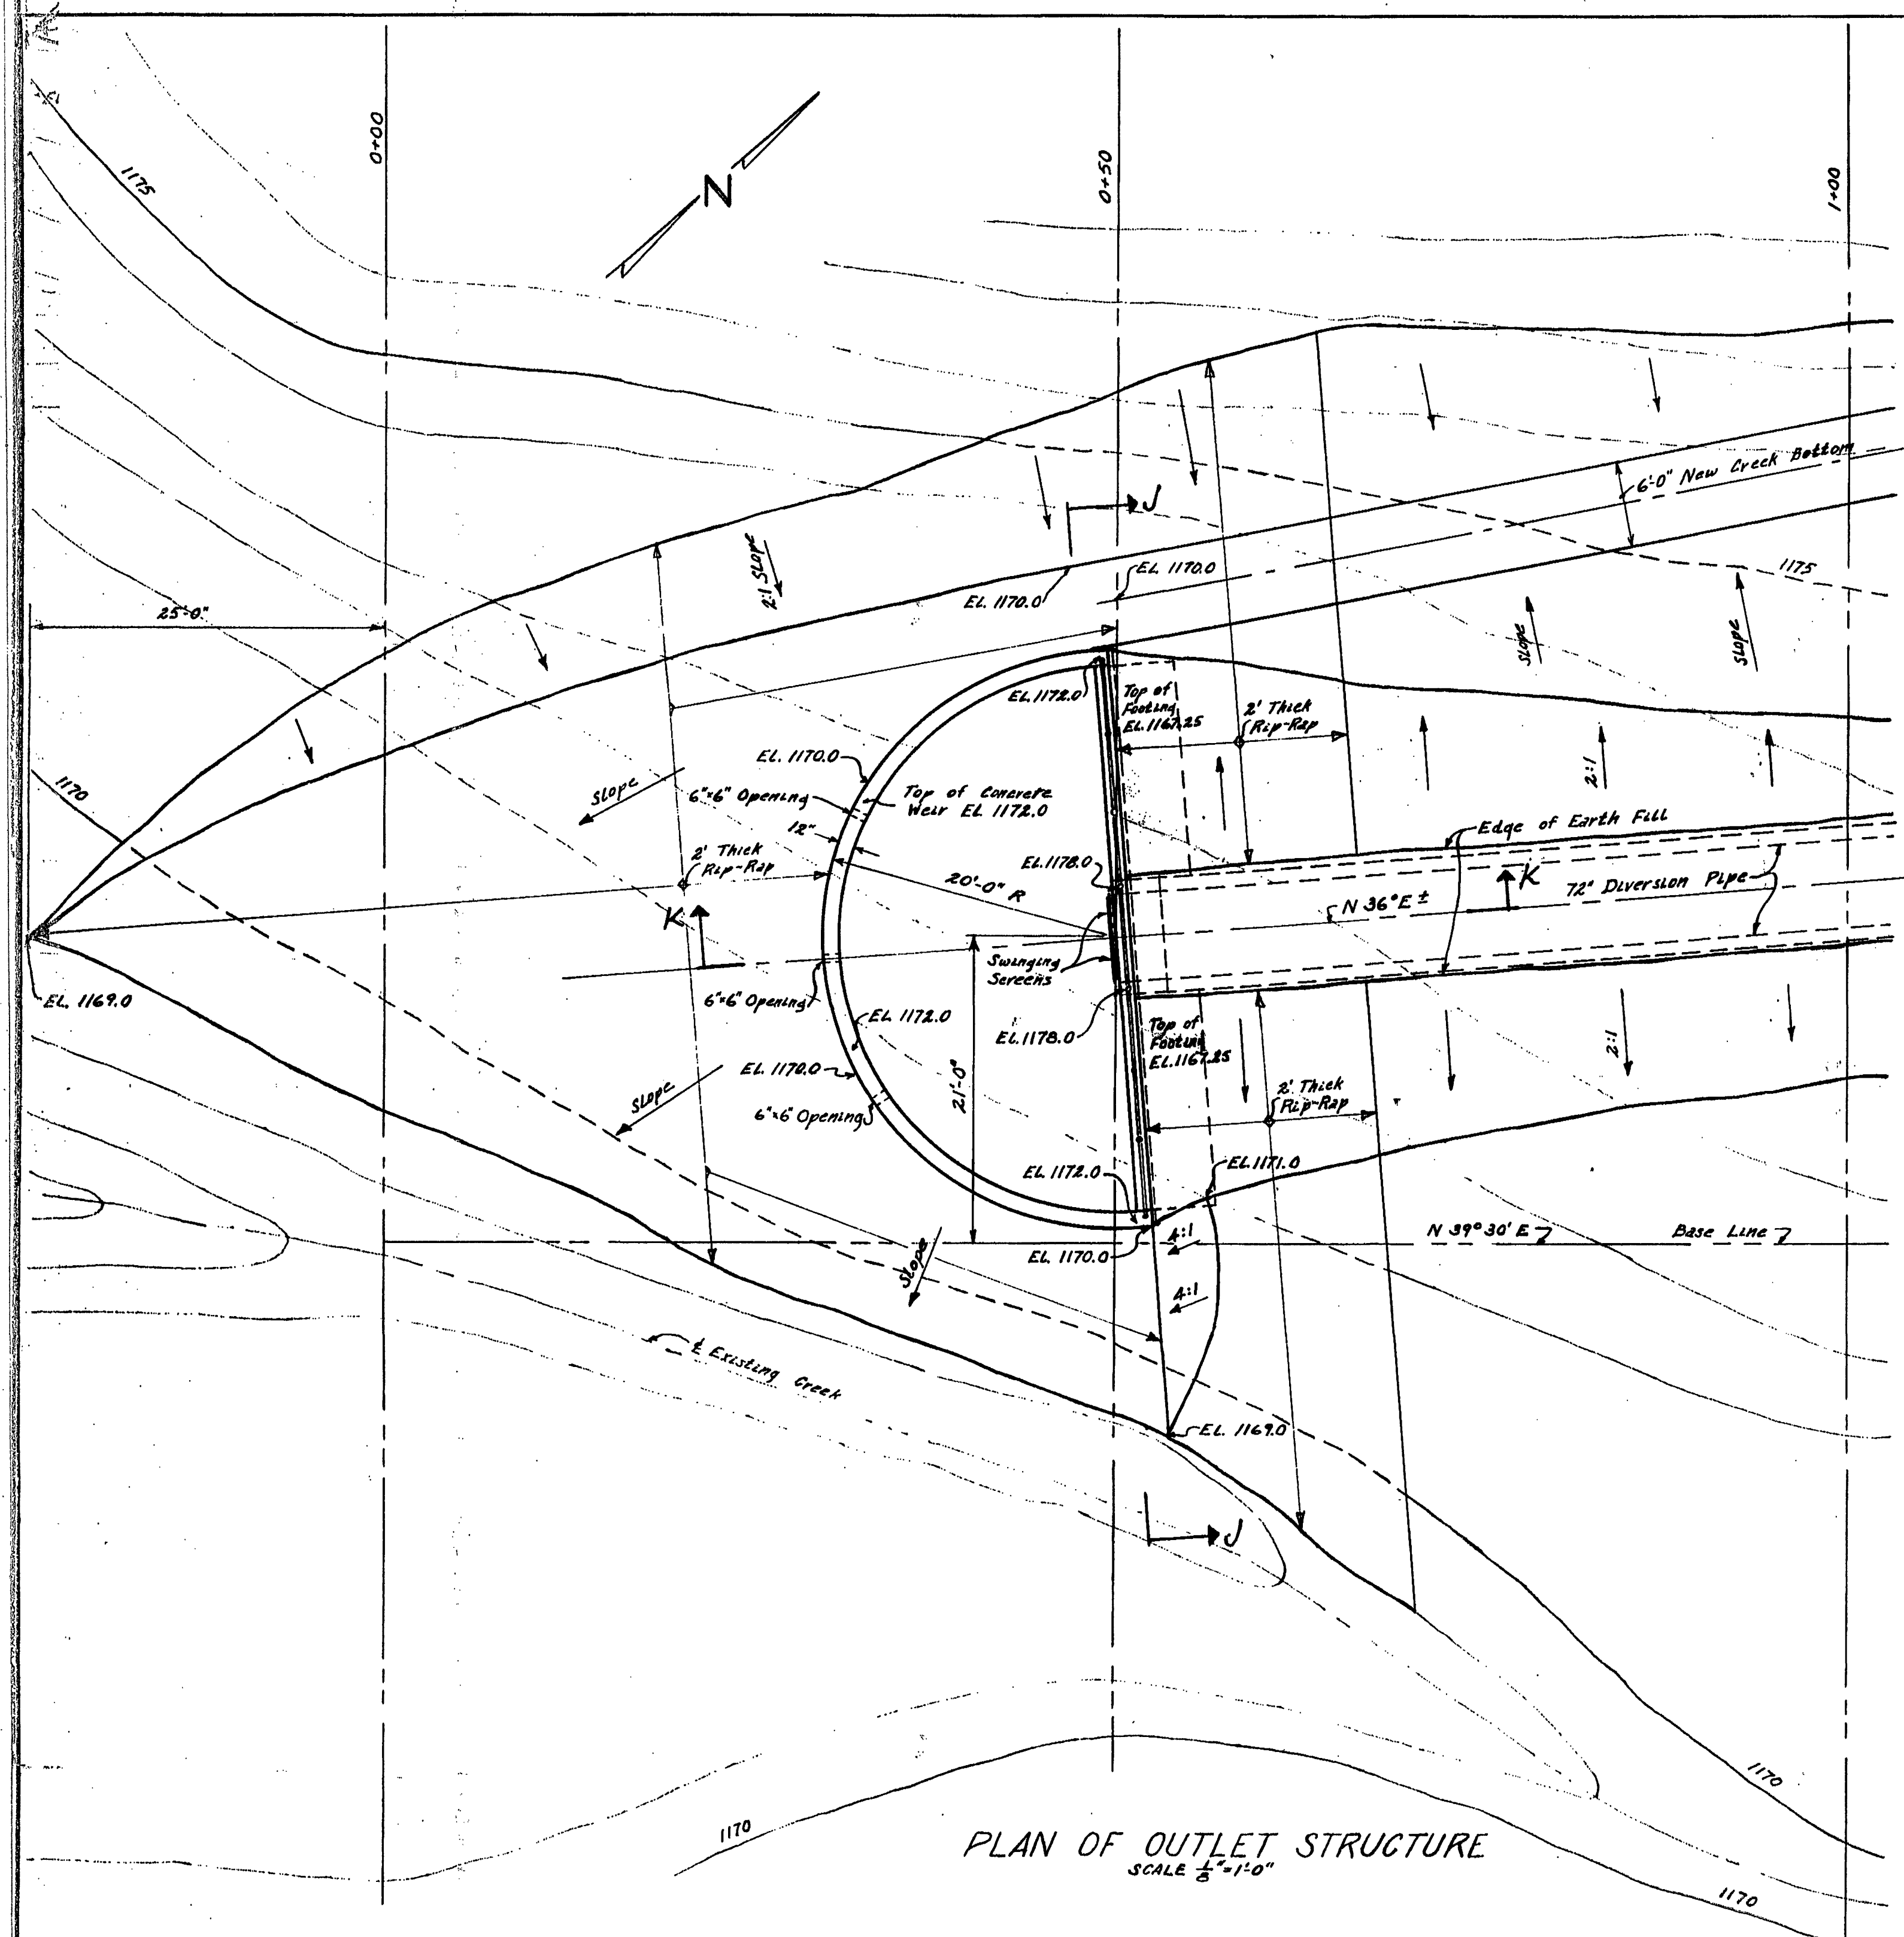

SHEET 6 OF 6 SHEETS
TINKER CREEK
DIVERSION TUNNEL
DISCHARGE STRUCTURE
PLAN & DETAILS
CITY OF ROANOKE WATER DEPT.
ROANOKE, VIRGINIA
ALVORD, BURDICK & HOWSON
ENGINEERS CHICAGO
1964