


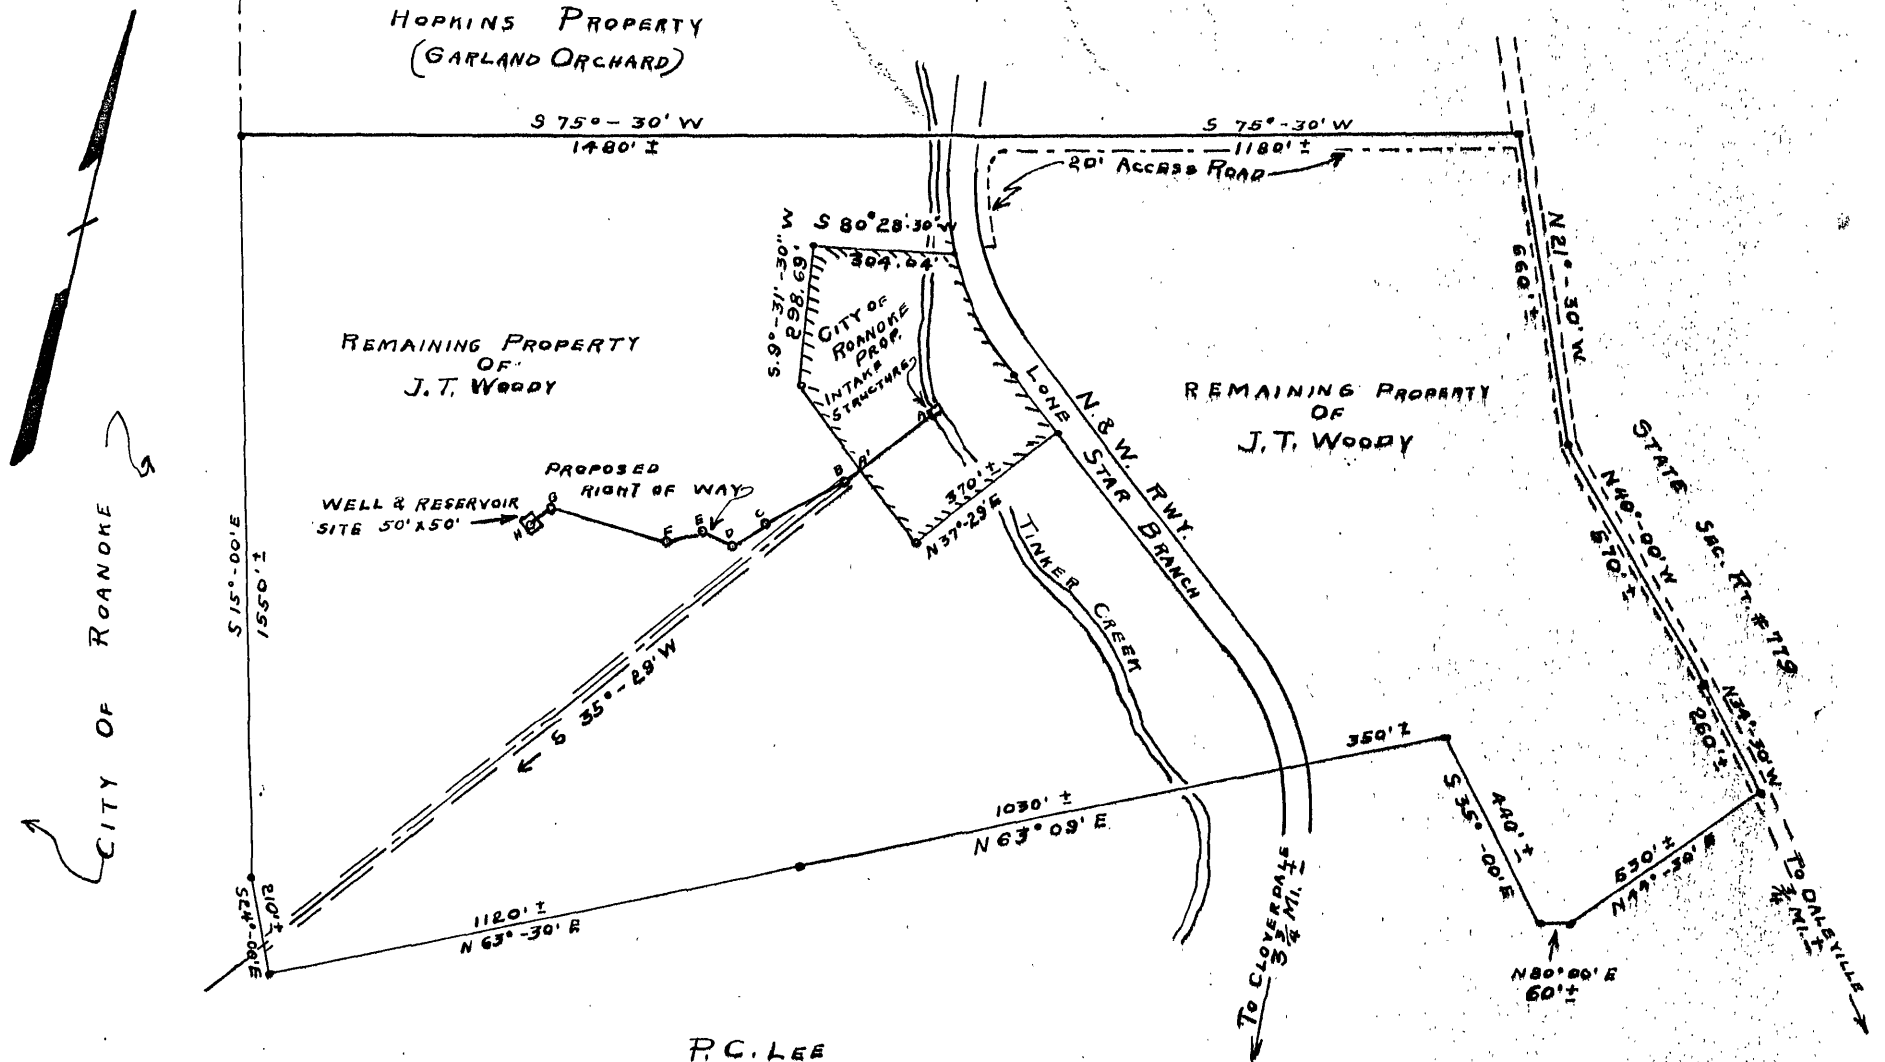

| LINE | BEARING     | DISTANCE |
|------|-------------|----------|
| A-A' | S 35°-29' W | 180' ±   |
| A'-B | S 35°-29' W | 41' ±    |
| B-C  | S 46°-26' W | 190' ±   |
| C-D  | S 42°-41' W | 86' ±    |
| D-E  | N 75°-34' W | 75' ±    |
| E-F  | S 58°-56' W | 76' ±    |
| F-G  | S 49°-39' W | 246' ±   |
| G-H  | S 38°-31' W | 55' ±    |

Tinker Creek Tunnel  
Intake - Tinker Creek  
Proposed New Well  
(needed due to problems  
from old well when tunnel  
was dug)

63-36