




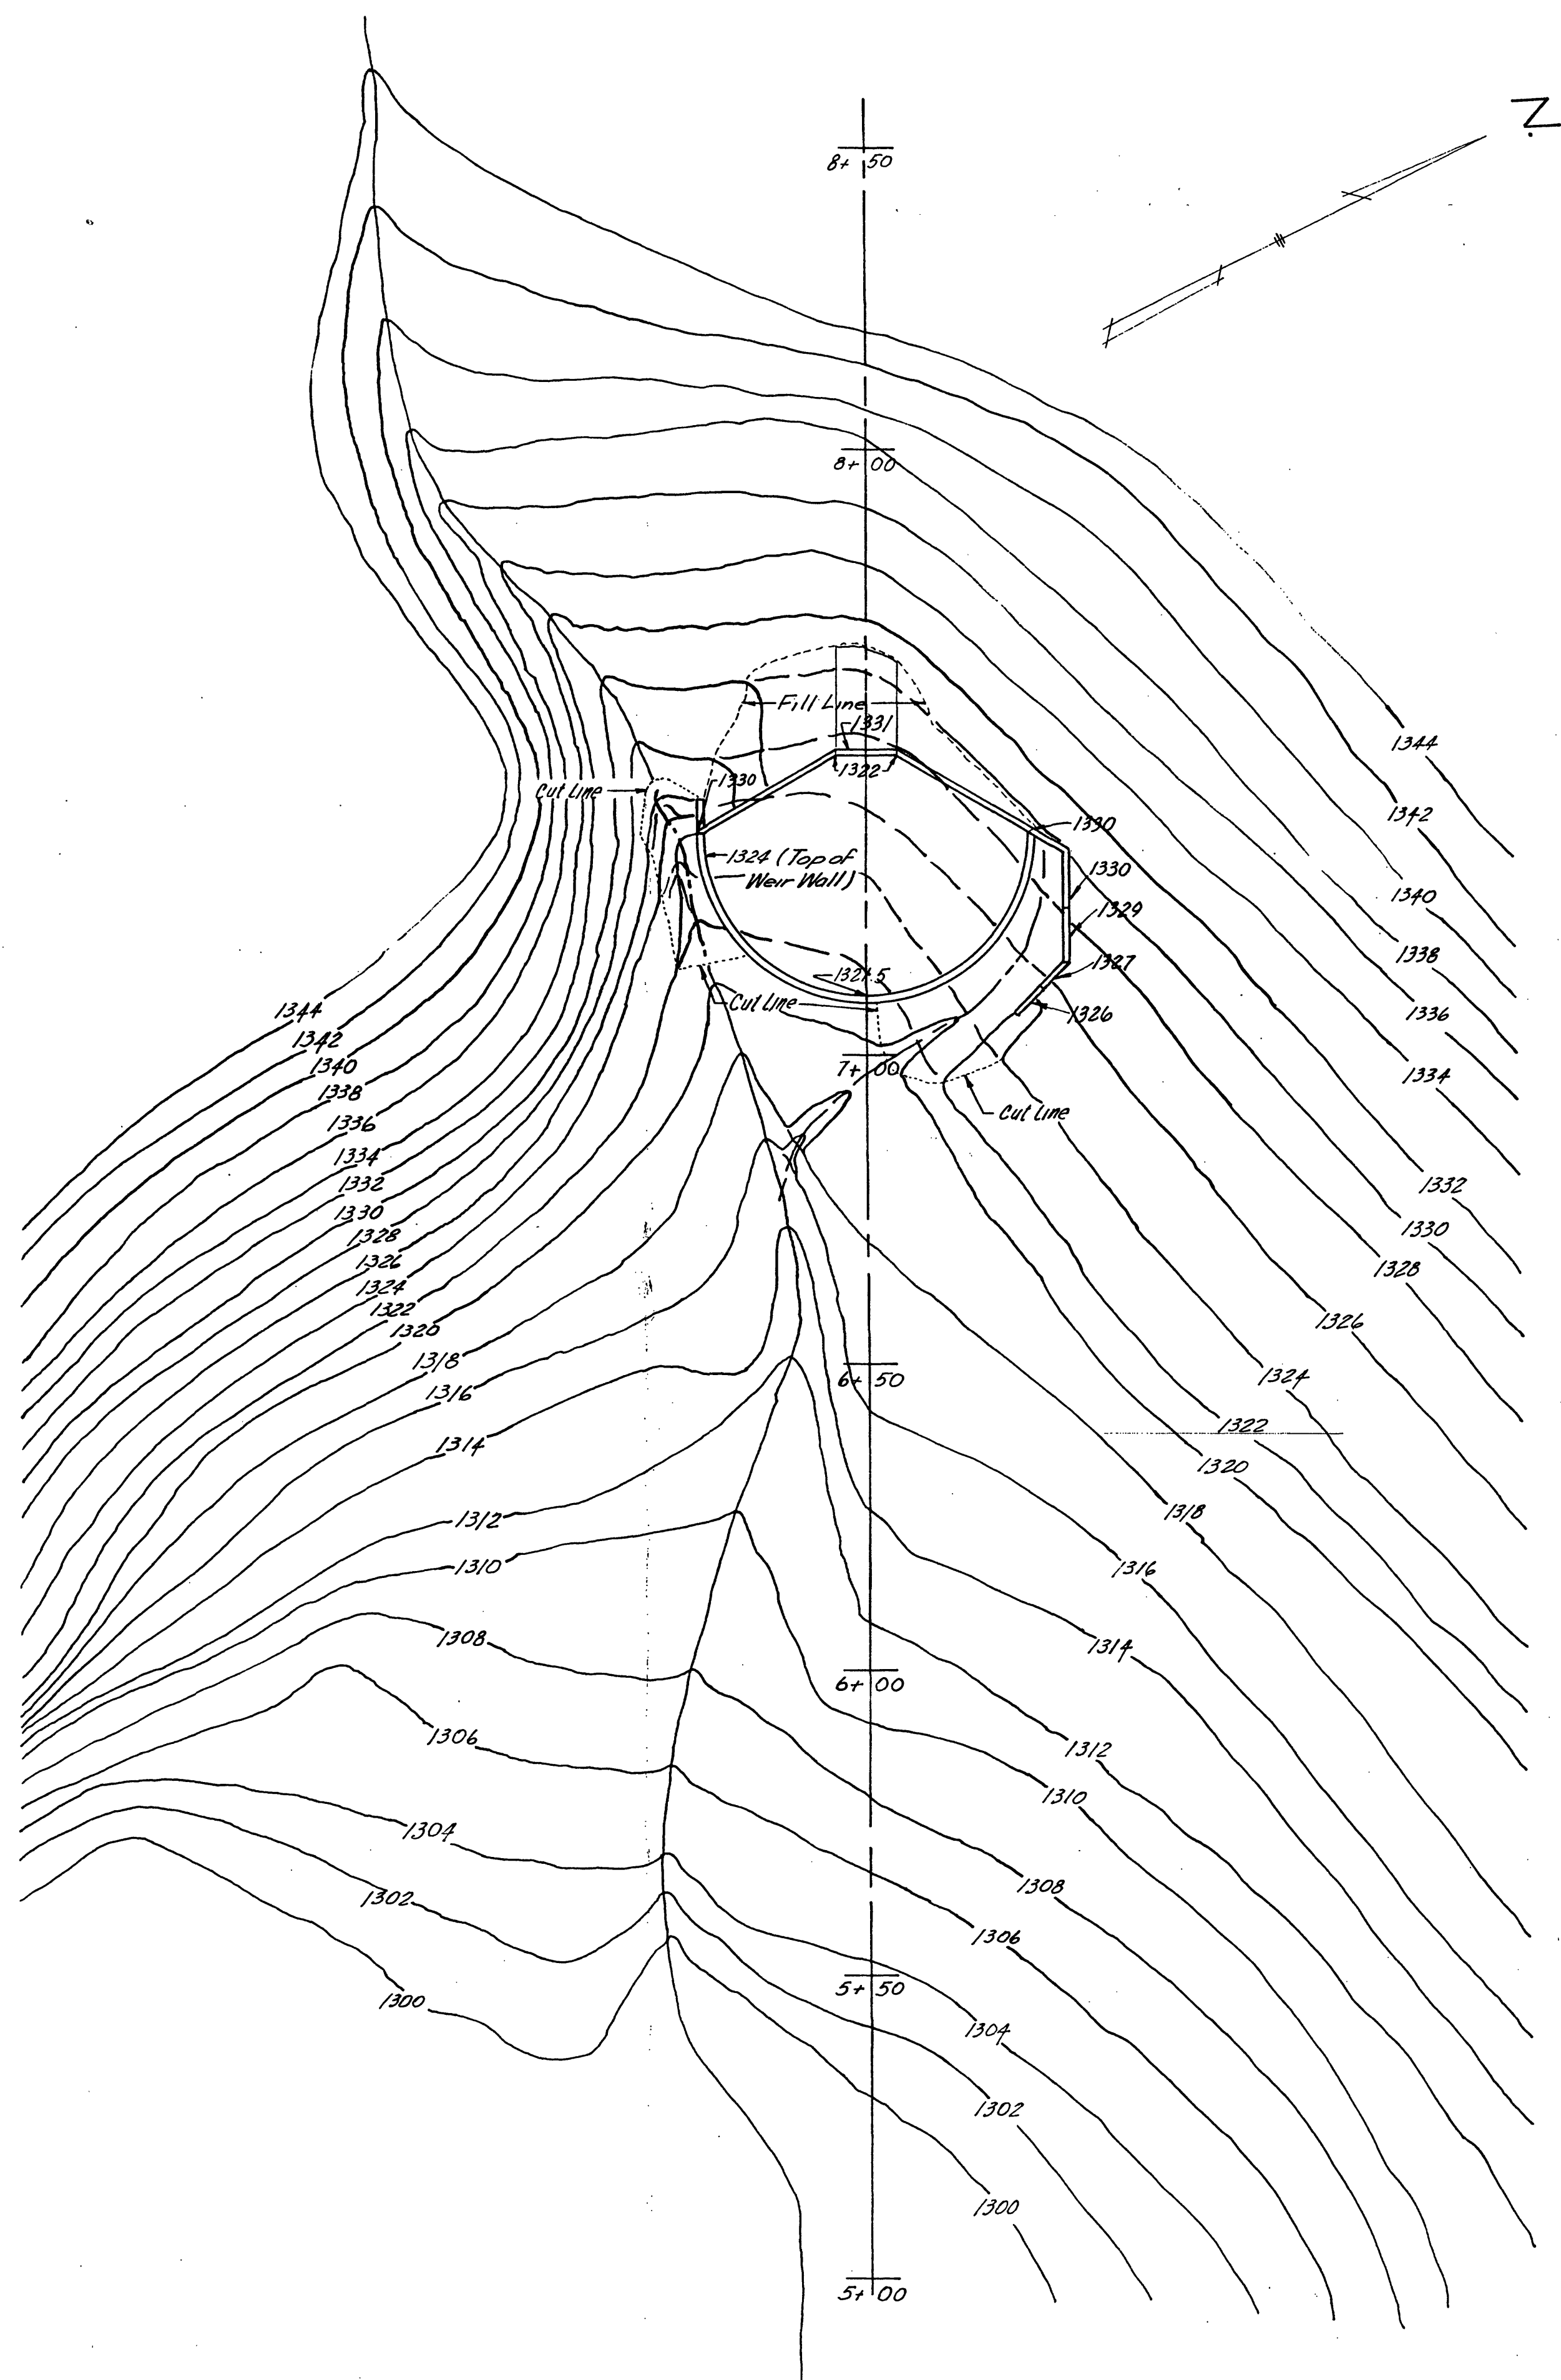


PLAN
Scale: 1"=20'

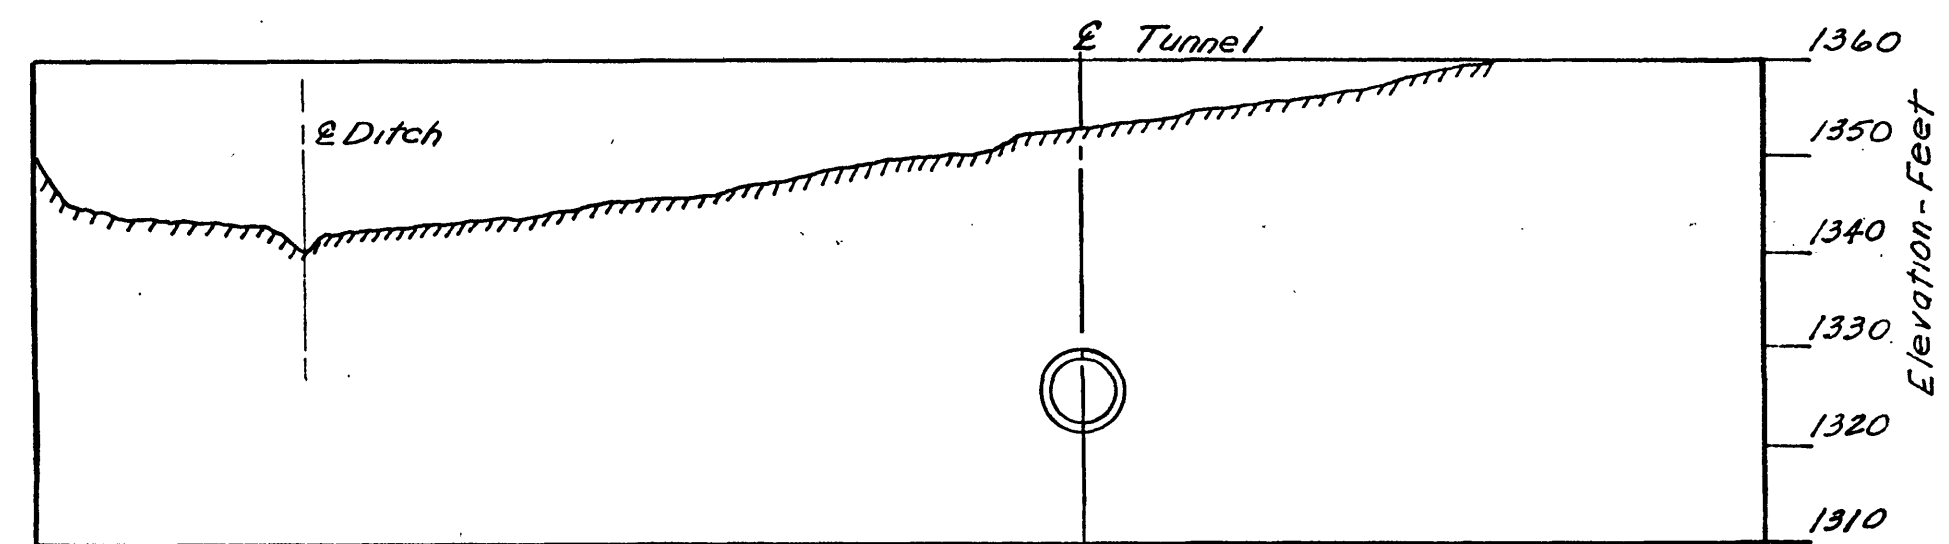


STA. 8+50

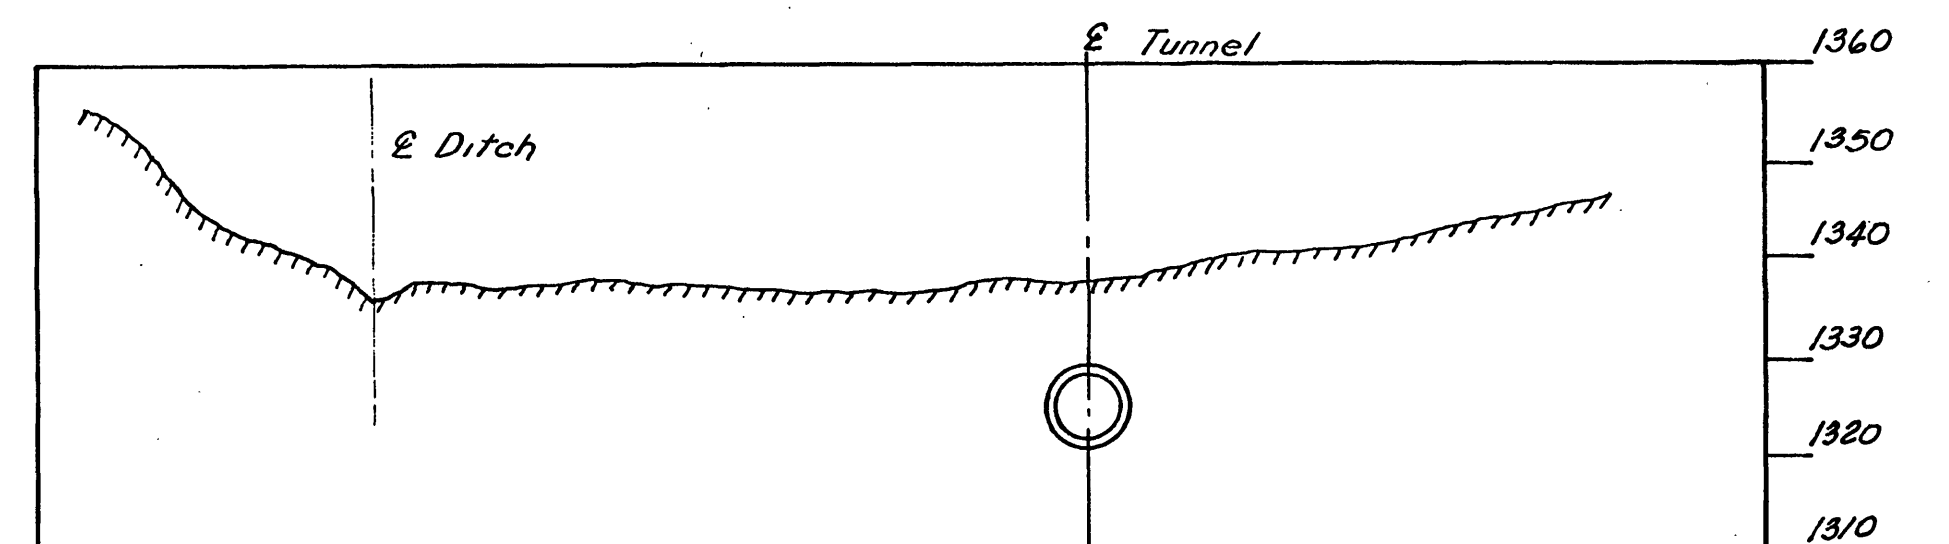


STA. 8+00

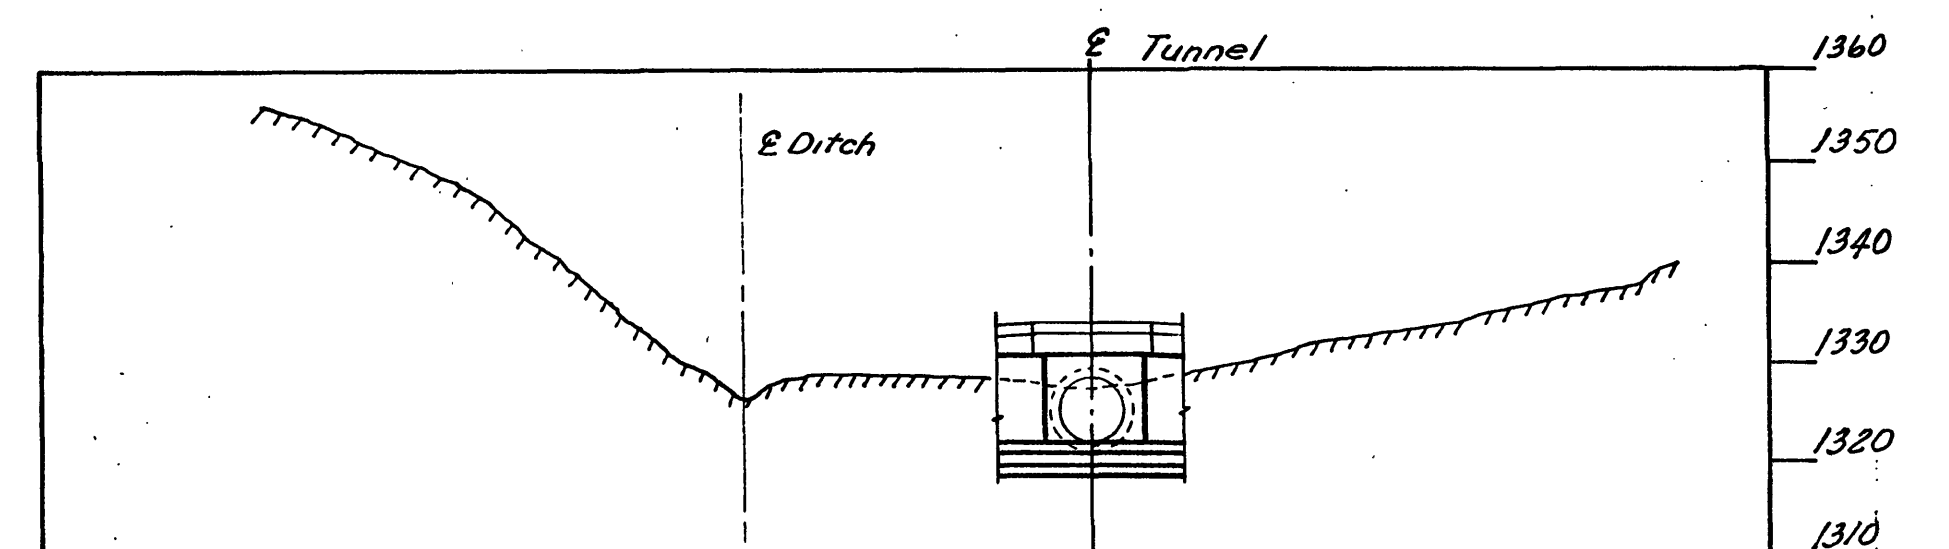


STA. 7+50

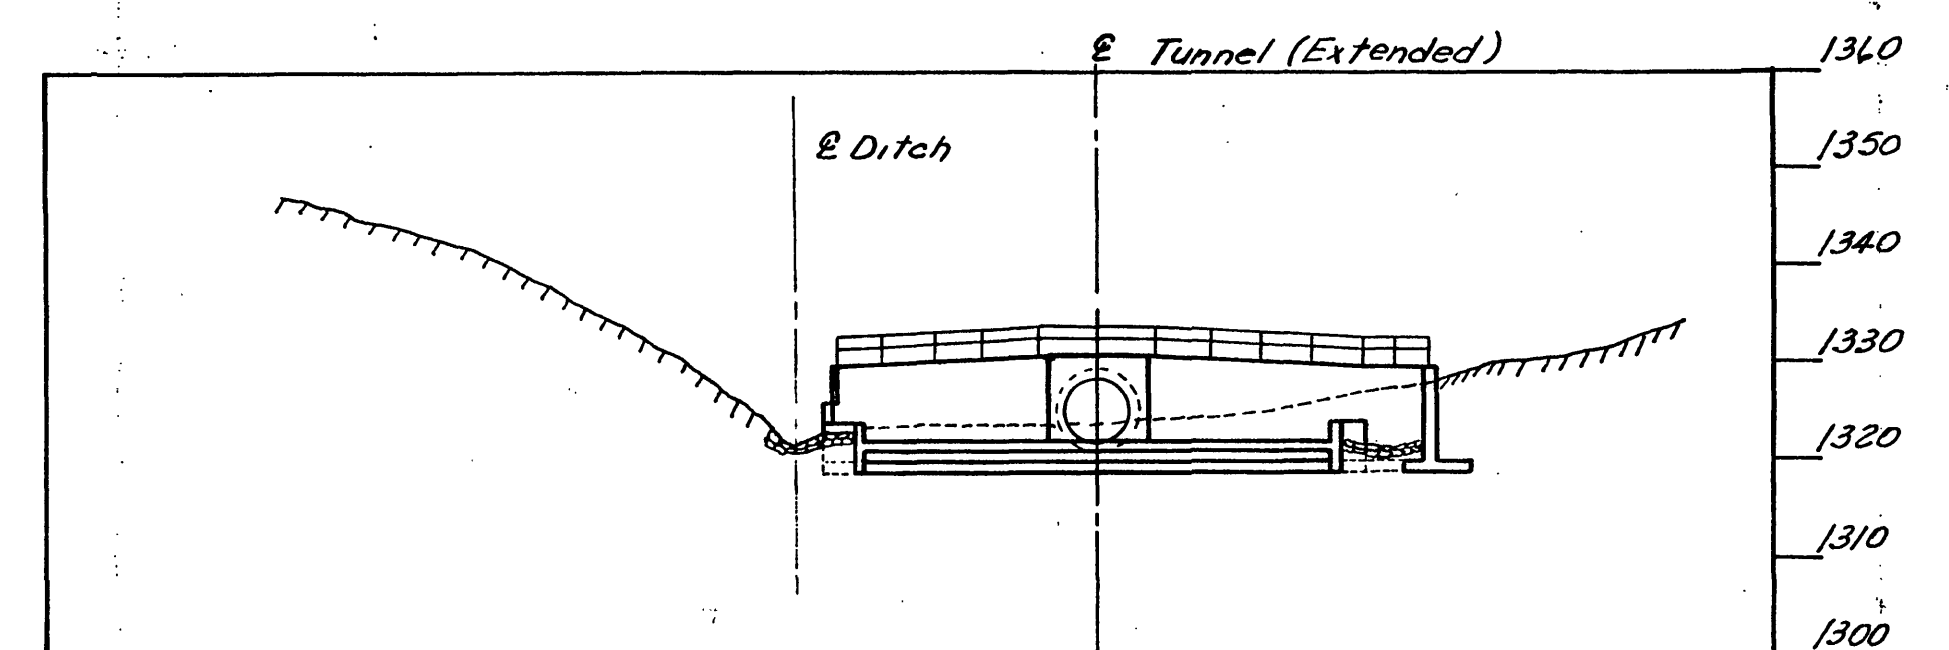

STA. 7+25

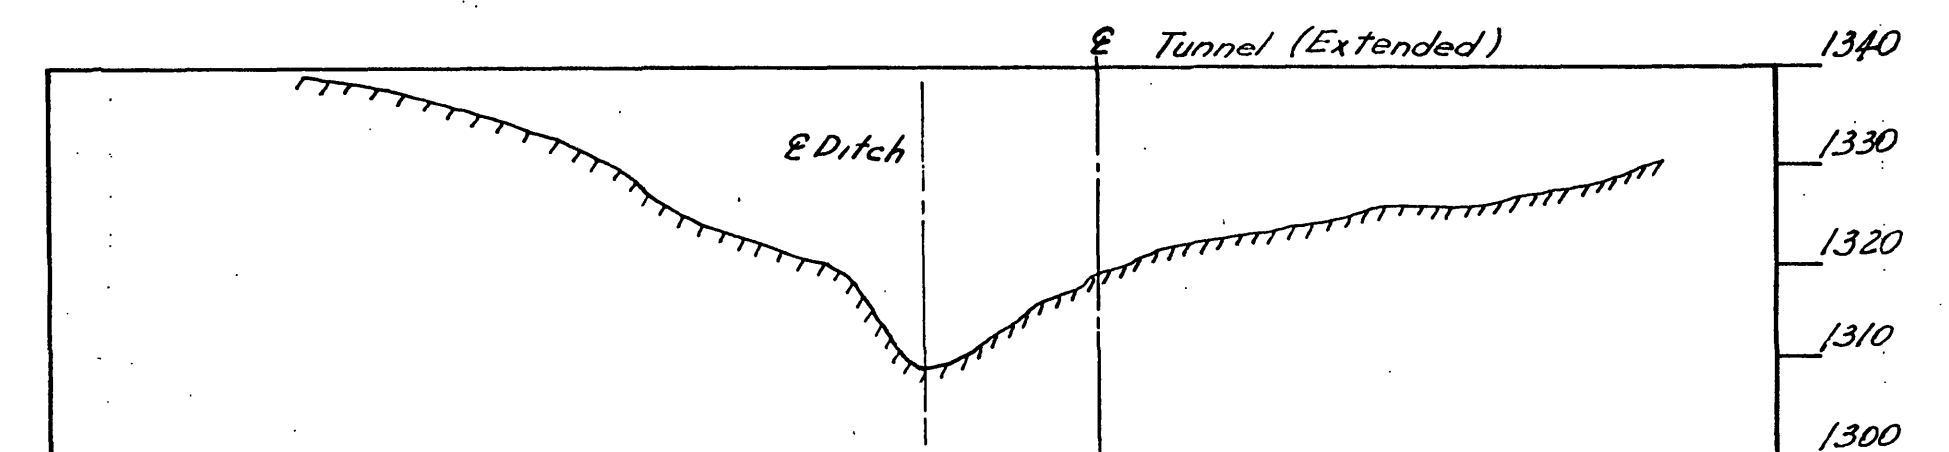

STA. 7+00

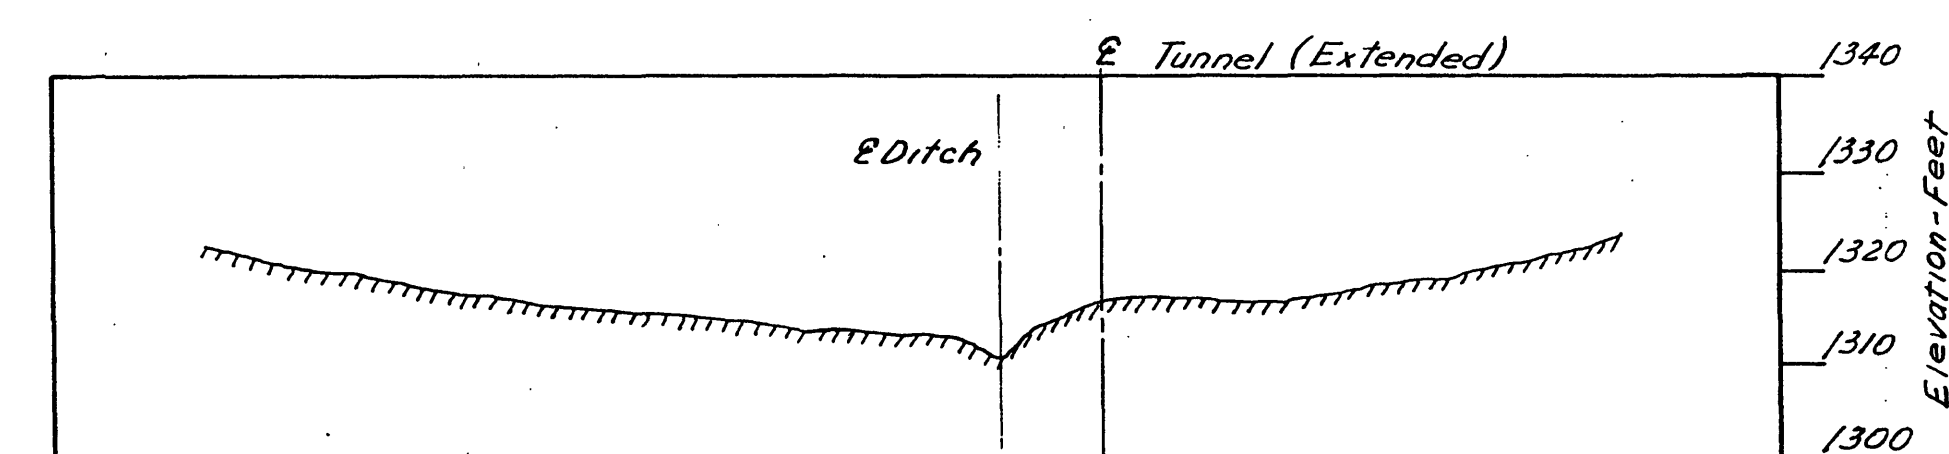

STA. 6+50

SECTIONS ALONG
E OF TUNNEL
Horiz. & Vert. Scale: 1"=20'



6

CATAWBA CREEK
DIVERSION TUNNEL
**OUTLET STRUCTURE
PLAN & SECTIONS**
CITY OF ROANOKE WATER DEPT.
ROANOKE, VIRGINIA
ALYRD BURDICK & HOWSON
ENGINEERS CHICAGO
1969