


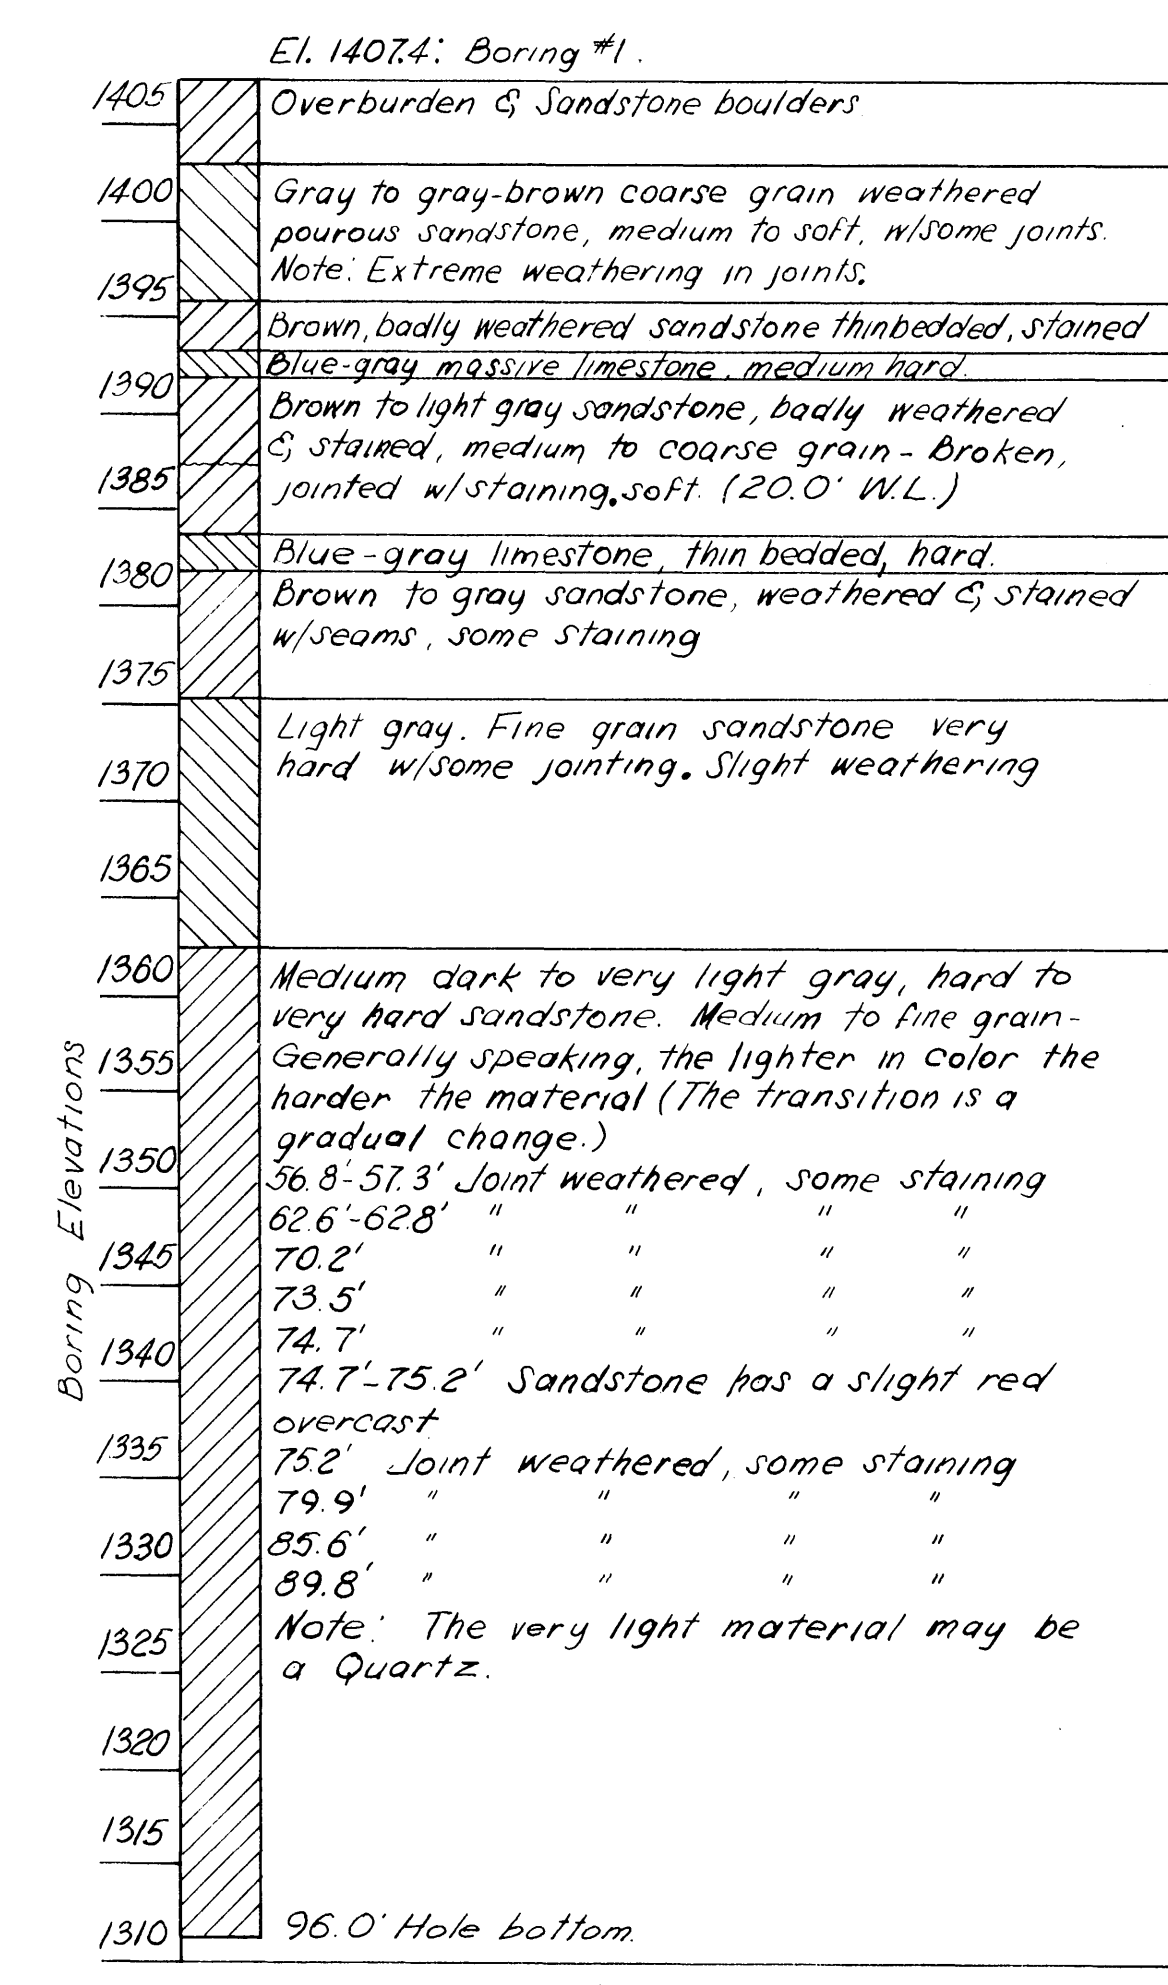
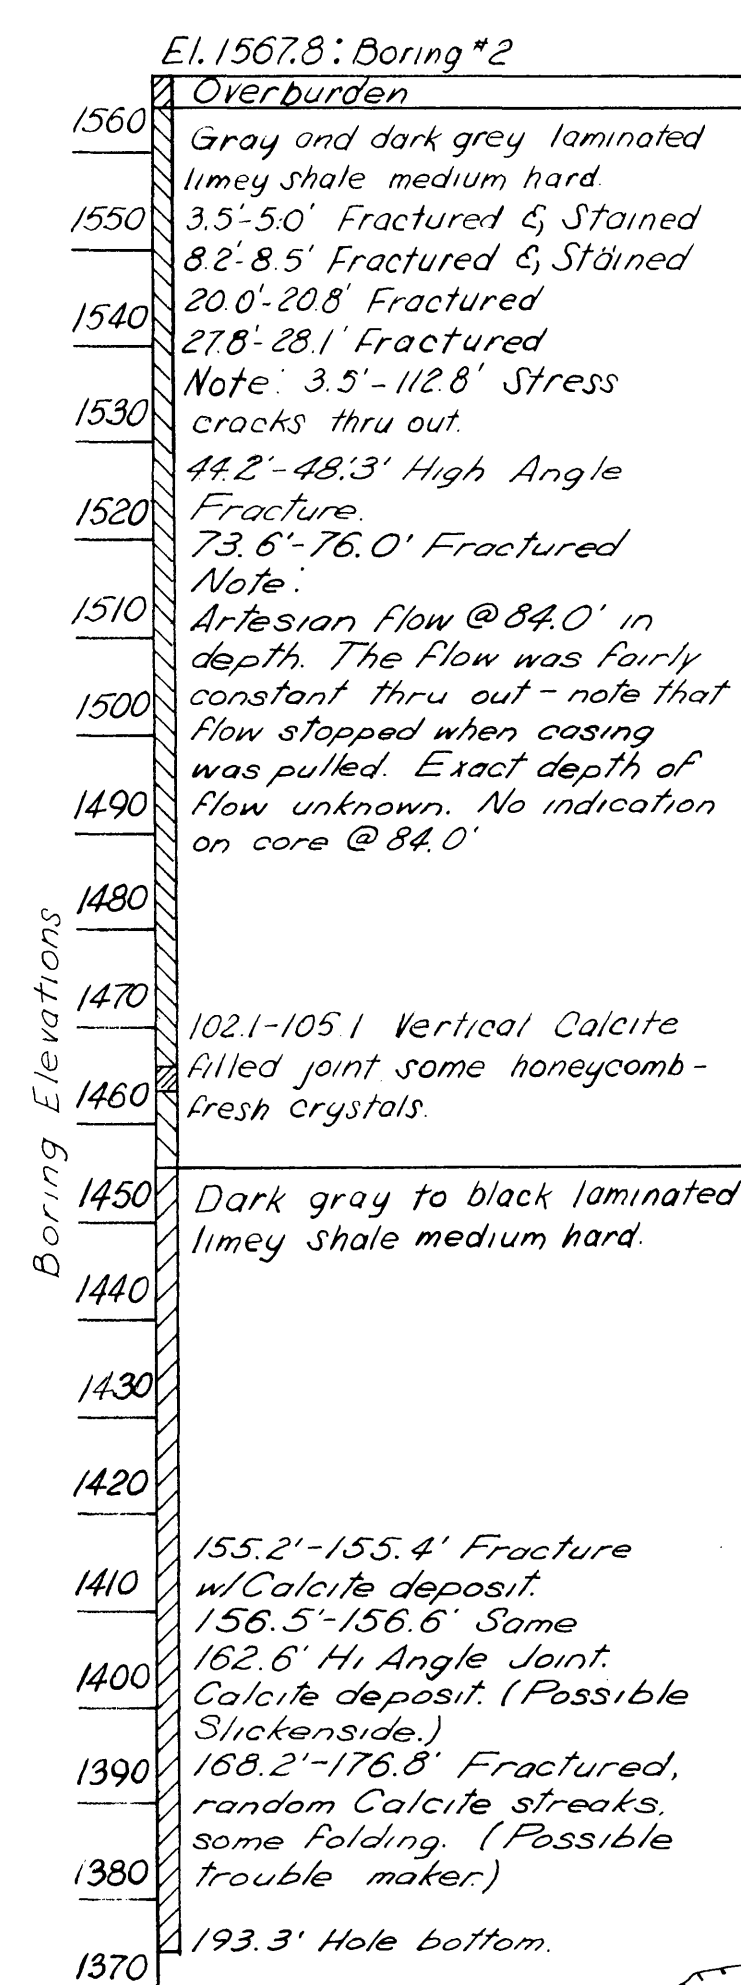
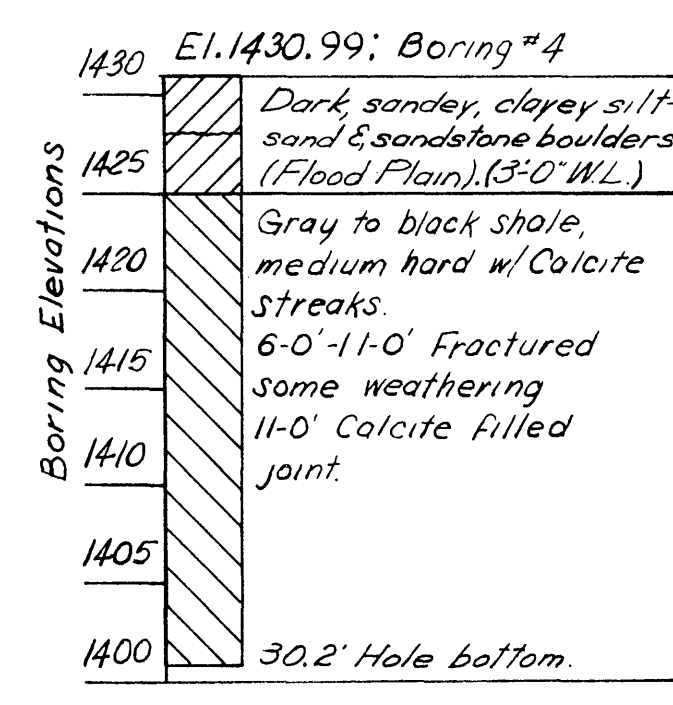


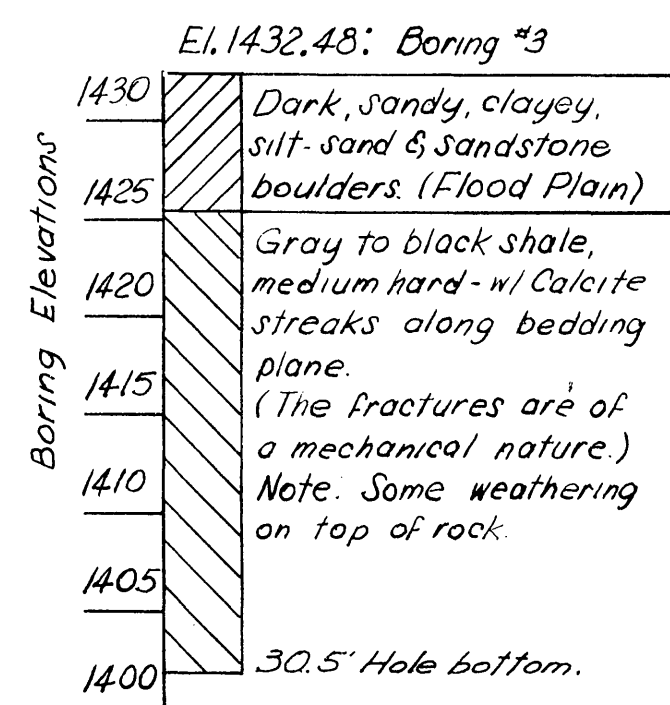


Note: The borings shown on this drawing were made by the Cunningham Core Drilling & Grouting Corp. Full reports of the borings are on file in the offices of the Water Department and the Engineer and are available for examination and reference.

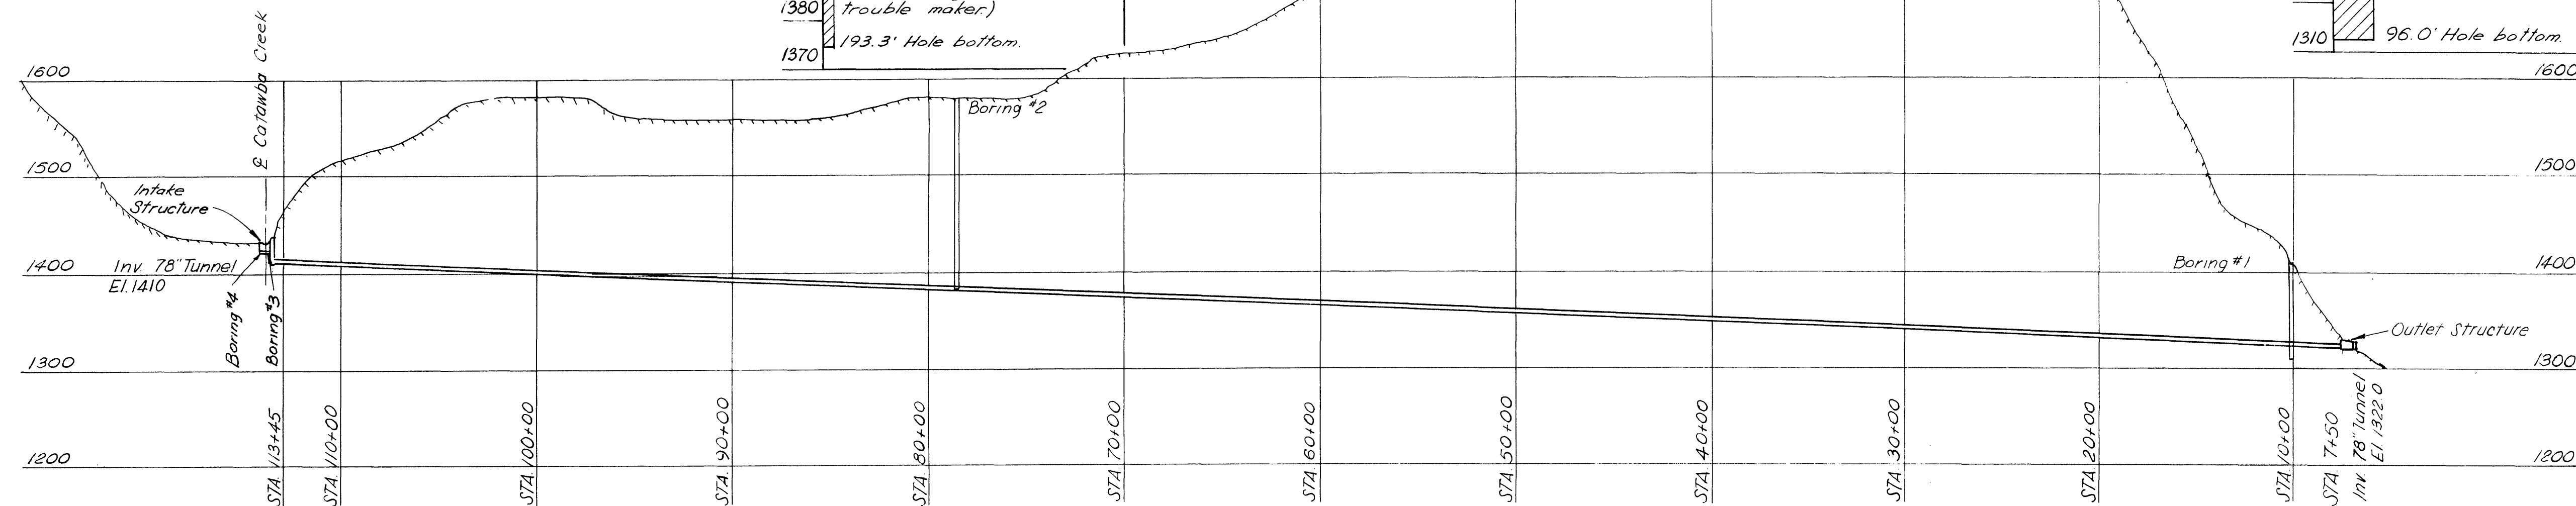

PROFILE
Scale: Vert 1"=100'
Horiz 1"=500'

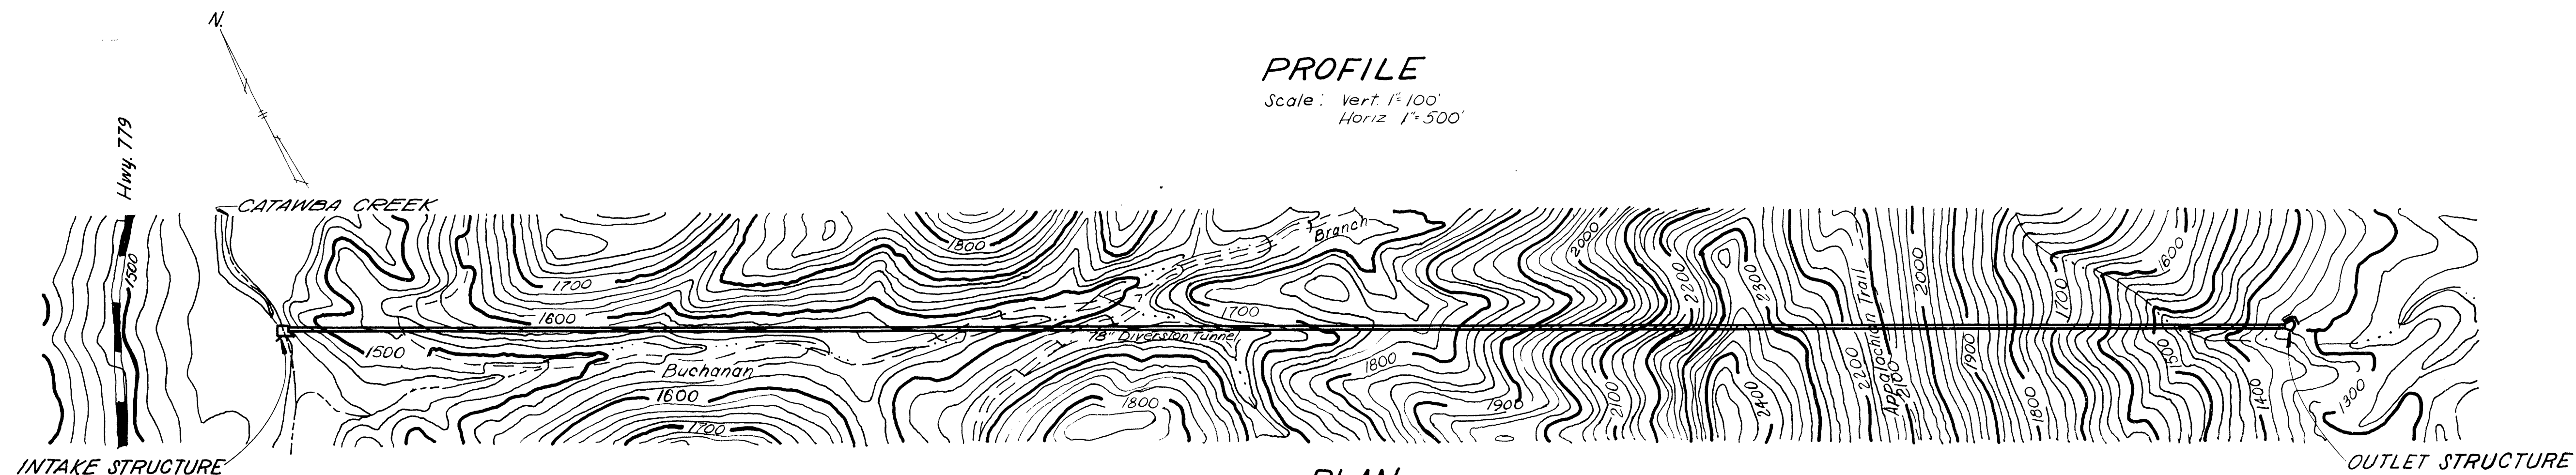

PLAN
Scale: 1"=500'

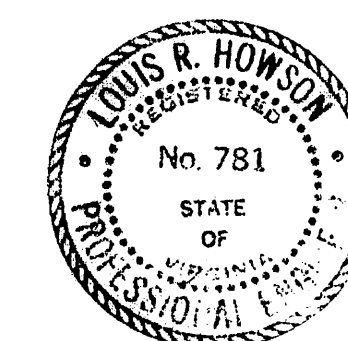

CATAWBA CREEK
DIVERSION PROJECT
**PROFILE, PLAN
AND SOIL BORINGS**
CITY OF ROANOKE WATER DEPT.
ROANOKE, VIRGINIA
ALVORD BURDICK & HOWSON
ENGINEERS CHICAGO
1970